

Notice of Meeting and Agenda Community Asset Transfer Review Sub-Committee

Date	Time	Venue
Wednesday, 22 March 2023	14:00	Microsoft Teams Meeting,

MARK CONAGHAN
Head of Corporate Governance

Membership

Councillor Michelle Campbell (Convener):

Councillor Audrey Doig: Councillor Chris Gilmour: Councillor James MacLaren: Councillor John McNaughtan:

Webcasting of Meeting

This meeting will be filmed for live or subsequent broadcast via the Council's internet site – at the start of the meeting the Convener will confirm if all or part of the meeting is being filmed. To find the webcast please navigate to

<https://renfrewshire.public-i.tv/core/portal/home>

Further Information - online meetings only

This meeting is on-line only but is a meeting which is open to members of the public by prior arrangement. A copy of the agenda and reports for this meeting will be available for inspection prior to the meeting at the Customer Service Centre, Renfrewshire House, Cotton Street, Paisley and online at <http://renfrewshire.cmis.uk.com/renfrewshire/CouncilandBoards.aspx>

For further information, please email democratic-services@renfrewshire.gov.uk

Items of business

Apologies

Apologies from members.

Declarations of Interest

Members are asked to declare an interest in any item(s) on the agenda and to provide a brief explanation of the nature of the interest.

- 1 **Community Asset Transfer Request - Ralston Community Sports Centre** 3 - 6
Report by Director of Finance & Resources.
- 2 **Procedure Note** 7 - 9
- 3 **General Legal Advice Note** 10 - 14
- 4 **Review Request by Kelburne Hockey & Community Sports Club Re: Ralston Community Sports Centre** 15 - 852
Submit documentation on which the decision to refuse the Community Asset Transfer Request from Ralston Hockey & Community Sports Club in respect of Ralston Community Sports Centre was based and the related review documents.



To: Community Asset Transfer Review Sub-Committee

On: 22 March 2023

Report by: Director of Finance & Resources

Heading: Review Request by Kelburne Hockey & Community Sports Club Re: Ralston Community Sports Centre

1. Summary

- 1.1 The Community Empowerment (Scotland) Act 2015 includes provisions enabling community bodies to apply to the Council to take over Council owned land and facilities, either permanently, by transfer of ownership, or temporarily, by lease or similar. This is referred to in the Act as an Asset Transfer Request. The Council is required to deal with Asset Transfer Requests in a manner set out in the Act and following procedures established in Regulations.
- 1.2 The Council has received a request for a review of a decision by the Head of Economy & Development Services to refuse an Asset Transfer Request by Kelburne Hockey & Community Sports Club in respect of their application for the transfer of Ralston Community Sports Centre.
- 1.3 The Sub-Committee has been appointed to decide the review. This report invites the Sub-Committee to do so by, in the first instance, determining whether further procedure is required. If no further procedure is required, it invites the Sub-Committee to determine the review.
-

2. **Recommendations**

2.1 The Sub-Committee is asked to:

a) note the terms of the review request and decide whether further procedure is required in the form of written representations and/or a hearing

b) if no further procedure is required, to determine the review.

3. **Background**

3.1 Part 5 of the Community Empowerment (Scotland) Act 2015 gives an organisation which meets the statutory criteria to be a “community transfer body” the right to apply to take over property owned by the Council. These applications are known as Asset Transfer Requests.

3.2 Kelburne Hockey & Community Sports Club made an Asset Transfer Request in relation to Ralston Community Sports Centre. That request was dealt with in terms of the Council’s procedure and a decision refusing the request was issued by the Head of Economy & Development on 30 August 2022.

3.3 In terms of the relevant legislation, an applicant whose request is refused is entitled to a review of that decision.

3.4 In the first instance, the Sub-Committee is required to decide whether it requires further information to make its decision. The content of the papers at this preliminary stage is determined by Regulations; but, should the Sub-Committee consider that further written information is required from the applicants and/ or the Estates Team, it may ask for these to be provided. It may also decide to fix a hearing. If further procedure is required, the Sub-Committee should be clear as to which specific questions it wishes to be addressed on via that procedure and who will be responsible for providing any written information requested.

3.5 Members should note that as a preliminary issue, the Sub-Committee requires to be satisfied that Kelburne Hockey & Community Sports Club meets the full criteria to be considered as a “community transfer body”. If it is not fully satisfied in relation to that point, the Sub-Committee may wish to request that the applicant provide further written submissions to demonstrate why it considers it does meet those criteria.

- 3.6 If further procedure is required, the Sub-Committee will adjourn to allow such steps as are necessary to take place and re-convene to consider the application further thereafter.
- 3.7 The Council must reach a decision on the review within six months of the date of receipt of the request for a review. The request for review was received on 29 September 2022, which means that the deadline for deciding the review is 28 March 2023.
- 3.8 The applicant has a further right of appeal to the Scottish Ministers if they remain unhappy with the decision of the Sub-Committee.
-

Implications of the Report

1. **Financial** - The Asset transfer request if successful will involve the lease of council property to a community body for only a nominal rent.
2. **HR & Organisational Development** – n/a
3. **Community/Council Planning** – There are no implication for community/Council planning arising directly from this report.
4. **Legal** - The Council is legally required to make a decision in relation to the request by 28 March 2023. General legal advice as to the legislation governing this process is included in the Background Papers accompanying this report.
5. **Property/Assets** - If the Asset transfer is approved, the property would remain under Council ownership and be subject to a 50-year lease.
6. **Information Technology** – n/a
7. **Equality & Human Rights** - The Recommendations contained within this report have been assessed in relation to their impact on equalities and human rights. No negative impacts on equality groups or potential for infringement of individuals' human rights have been identified arising from the recommendations contained in the report, as it concerns a review request in relation to a specific application.
8. **Health & Safety** – n/a
9. **Procurement** – n/a
10. **Risk** – n/a

11. **Privacy Impact** – n/a
 12. **Cosla Policy Position** – n/a
-

List of Background Papers

- (a) [Review Documents](#)
 - (b) Copy of Community Asset Transfer Review Procedure
 - (c) General advice on the law relating to community asset transfer requests.
-

Author: Euan Gray, Senior Committee Services Officer –
euangray@renfrewshire.gov.uk

Community Asset Transfer Review Sub-Committee

1. Remit

- 1.1 The remit of the Community Asset Transfer Review Sub-Committee (“the Sub-Committee”) shall be to consider and decide applications for the review of decisions on asset transfer requests made under Part V of the Community Empowerment (Scotland) Act 2015.
- 1.2 The Sub-Committee will operate in accordance with the Asset Transfer Request (Review Procedure) (Scotland) Regulations 2016.

2. Membership

- 2.1 The membership of the Board comprises five members of the Infrastructure, Land and Environment Policy Board (“the Board”) with three members appointed for the administration group and two members appointed from the opposition groups represented on the Board.
- 2.2 The Chair of the Sub-Committee shall be the Chair or Vice Chair of the Board.
- 2.3 A quorum for the meeting of the Sub-Committee shall be at least three members.

3. Application of Standing Orders

- 3.1 The Council’s Procedural Standing Orders shall apply to the Sub-Committee except to the extent as expressly varied by these procedures.

4. Meetings

- 4.1 The Sub-Committee shall meet to consider the review. All meetings may be held remotely using a system approved by the Council.
- 4.2 The arrangements for the initial meeting shall be made by the Chair in consultation with the Head of Corporate Governance. The date, time and venue for any subsequent meetings shall be agreed by the Sub-Committee.
- 4.3 Where any meeting is not open to the public to view as it happens, a recording of the meeting shall be published on the Council’s website as soon as possible after the meeting has ended.
- 4.4 Prior to the meeting, the Sub-Committee members will have read the papers and documents relevant to the review and note the reasons given for the initial decision to refuse the asset transfer request.

- 4.5 If new material has been submitted which was not included in the original request for review, then Sub-Committee members will decide whether to accept this.
- 4.6 No other parties have the right to speak at the meeting.
- 4.7 A decision will be taken by the Sub-Committee on whether there is sufficient written information to determine the review without further procedure. Where the Sub-Committee is satisfied that it does have sufficient information, it may decide the review at the first meeting where the Sub-Committee considers the review.
- 4.8 Where the Sub-Committee decides that further procedure is required, the Sub-Committee will follow the procedures in paragraph 4.9 below although it may hold further meetings to determine which of those procedures is the most appropriate.
- 4.9 Where the Sub-committee considers that further representations should be made or further information should be made available or provided, this may be by means of:
- a) written submission in which case Regulation 8 of the 2016 Regulations shall apply.
 - b) a hearing session, in which case the Hearing Session Rules in the 2016 Regulations shall apply.

5. Decisions of the Sub-Committee

- 5.1 The Sub-committee may decide:
- a) to confirm the original decision to refuse the asset transfer request,
 - b) to modify the original decision, or any part of that decision (including any terms and conditions specified in the decision notice to which the asset transfer request relates), or
 - c) substitute a different decision from the original decision.
- 5.2 The Sub-Committee must decide the review within 6 months of the date of request for review
- 5.3 A notice of the Sub-Committee's decision must be given to the community transfer body and every person who made (and did not subsequently withdraw) representations in respect of the review must be notified that a decision on the review has been made and how a copy of the notice of the decision may be inspected.

5.4 A copy of the decision notice must be made available for inspection on a website or by other electronic means.

6. Appeals

6.1 Where following a review, the Sub-Committee

- a) refuses the asset transfer request to which the review relates,
- b) agrees to the request but the decision notice issued following the review specifies material terms or conditions which differ to a significant extent from those specified in the request, or
- c) does not issue a decision notice within the prescribed period.

The community asset transfer body making the asset transfer request may appeal to the Scottish Ministers.

Community Asset Transfer Review Sub-Committee

General Legal Advice

The Community Empowerment (Scotland) Act 2015 ('the 2015 Act') brought into existence a right for certain bodies to request to buy, lease, manage, occupy or use land owned by the Council. A valid request may only be refused on reasonable grounds.

In Renfrewshire, these requests are dealt with in the first instance by a panel of officers.

If a request is refused for any reason, the 2015 Act provides that the applicant may apply for a review of that decision. The Community Asset Transfer Review Sub-Committee is charged with carrying out that review.

Although the mechanism by which the original decision may be challenged is termed a 'review', it is important to note that the Sub-Committee is not confined to looking at the terms of the original decision. Rather, it is being asked to make the decision again, of new. That allows it to bring in any relevant consideration and not just those dealt with in the original decision.

The Sub-Committee will either:

- agree to the request on the conditions proposed by the applicant;
- agree to the request on conditions different from those proposed;
- refuse the request.

Who May Make a Request?

The first step in determining a request for review is to consider whether it is valid in terms of the 2015 Act. To constitute a valid request, it must come from a '**community transfer body**'.

In order to qualify, a body must be, either:

1. A **community-controlled body**, as defined in s.19 of the 2015 Act. That means, a body (whether corporate or unincorporated) having a written constitution that includes all of the following—

- (a) a definition of the community to which the body relates,
- (b) provision that the majority of the members of the body is to consist of members of that community,
- (c) provision that the members of the body who consist of members of that community have control of the body,
- (d) provision that membership of the body is open to any member of that community,
- (e) a statement of the body's aims and purposes, including the promotion of a benefit for that community, and
- (f) provision that any surplus funds or assets of the body are to be applied for the benefit of that community.

2. A body that falls within a class specified by the Scottish Ministers by order.

The Scottish Ministers have specified two such classes: **'community bodies'** or **'crofting community bodies'**, as these terms are defined in the Land Reform (Scotland) Act 2003. The latter is not likely to apply in Renfrewshire, so is not discussed here.

'Community bodies' are bodies that are either:

- **a company limited by guarantee**, that has special provisions in its articles of association;
- **a Scottish charitable incorporated organisation** (an "SCIO") with special provisions in its constitution. SCIOs are a particular type of charitable organisation. **Most charities are NOT SCIOs**, so it is not enough to fall within this class simply to have charitable status. An applicant will be able to confirm if it is registered as an SCIO;
- **a community benefit society** with special provisions in its registered rules.

The special provisions required in each case are numerous. In the case of an SCIO, the specified provisions required to be in its constitution in order to qualify as a community transfer body are:

- (a) a definition of the community to which the SCIO relates,
- (b) provision enabling the SCIO to exercise the right to buy land under the community right to buy provisions,

- (c) provision that the SCIO must have not fewer than 10 members,
- (d) provision that at least three quarters of the members of the SCIO are members of the community,
- (e) provision under which the members of the SCIO who consist of members of the community have control of the SCIO,
- (f) provision ensuring proper arrangements for the financial management of the SCIO,
- (g) provision that, on the request of any person for a copy of the minutes of a meeting of the SCIO, the SCIO must, if the request is reasonable, give the person within 28 days of the request a copy of those minutes,
- (h) provision that, where a request of the type mentioned in paragraph (g) is made, the SCIO—
 - (i) may withhold information contained in the minutes, and
 - (ii) if it does so, must inform the person requesting a copy of the minutes of its reasons for doing so, and
- (i) provision that any surplus funds or assets of the SCIO are to be applied for the benefit of the community.

If an SCIO's constitution does not fit all of these criteria, it does not qualify to make an asset transfer request under this second head. Unless it fits the requirements set out at 1. above, therefore, the request should be refused.

Valid Requests

If the request is valid, the Sub-Committee may go on to consider the terms of the request. The legislation provides that the request should be approved, unless there are reasonable grounds to refuse it. There is no definition as to what would constitute reasonable grounds for refusal, but the 2015 Act does specify the factors that the Sub-Committee must take into account in coming to its decision. These are:

- (a) the reasons for the request,
- (b) any other information provided in support of the request (whether such other information is contained in the request or otherwise provided),
- (c) whether agreeing to the request would be likely to promote or improve—

- (i) economic development,
- (ii) regeneration,
- (iii) public health,
- (iv) social wellbeing, or
- (v) environmental wellbeing,

(d) whether agreeing to the request would be likely to reduce inequalities of outcome which result from socio-economic disadvantage,

(e) any other benefits that might arise if the request were agreed to,

(f) any benefits that might arise if the authority were to agree to or otherwise adopt an alternative proposal in respect of the land to which the request relates,

(g) how such benefits would compare to any benefits such as are mentioned in paragraphs (c) and (e),

(h) how any benefits such as are mentioned in paragraph (f) relate to other matters the authority considers relevant (including, in particular, the functions and purposes of the authority),

(i) any obligations imposed on the authority, by or under any enactment or otherwise, that may prevent, restrict or otherwise affect its ability to agree to the request, and

(j) such other matters (whether or not included in or arising out of the request) as the authority considers relevant.

The last of these headings is potentially wide-ranging and therefore allows the Sub-Committee to bring anything it reasonably considers to be relevant to bear on the decision.

The Sub-Committee may decide to ask for written representations from either the applicant or Property Services on any issue that it considers may be relevant and that it requires more information on. It may also fix a hearing, if it considers that certain issues require to be addressed in person.

The Decision

When a decision is made, members will be asked to confirm the reasons for it, to allow a decision notice to be produced. If the decision is to agree to the request with different conditions from those proposed or to refuse the request, the applicant may appeal the decision further to the Scottish Ministers.

Nairn Young

Assistant Managing Solicitor (Litigation and Advice)

Tel: 0141 487 1626

January 2023

Community Asset Transfer**Asset – Ralston Community Sports Centre****Applicant – Kelburne Hockey & Community Sports Club****Review Documents:**

- 1. Kelburne Hockey & Community Sports Club CAT Request Form**
- 1.1 Kelburne Hockey & Community Sports Club Constitution**
- 2. Kelburne Hockey & Community Sports Club Business Plan**
- 3. Representation Summary – Against**
- 4. Representation Summary – In Favour**
- 5. Kelburne Hockey & Community Sports Club Responses – Against**
- 6. Kelburne Hockey & Community Sports Club Responses – In Favour**
- 7. CAT Panel – Note of Meeting Held on 2 August 2022**
 - 7.1 Request for Further Information**
 - 7.2 Response to Request for Further Information**
 - 7.3 Circulation of Further Information to CAT Panel**
- 8. Community Asset Transfer Panel Decision Notice**
- 9. Kelburne Hockey & Community Sports Club Request for CAT Review**
- 10. CAT Review – Further Representations Received**
- 11. Kelburne Hockey & Community Sports Club Response to Further Representations**
- 12. Letter to Kelburne Hockey & Community Sports Club Requesting Further Information**
- 13. Response from Kelburne Hockey & Community Sports Club**
- 14. Letter to OneRen Requesting Further Information**
- 15. Response from OneRen**
- 16. Letter to Ralston Community Council Requesting Further Information**
- 17. Response from Ralston Community Council**
- 18. Letter to Paisley East and Whitehaugh Community Council Requesting Further Information**
- 19. Response from Paisley East and Whitehaugh Community Council**
- 20. Kelburne Hockey & Community Sports Club Response to Other Parties' Submissions**
- 21. Ralston CC Response to Other Parties' Submissions**



COMMUNITY EMPOWERMENT (SCOTLAND) ACT 2015

ASSET TRANSFER REQUEST FORM

IMPORTANT NOTES:

This is a standard asset transfer request form which can be used to make a request to any relevant authority. Relevant authorities may also provide their own forms in their own style.

You do not need to use this form or a relevant authority's form to make an asset transfer request, but using a form will help you to make sure you include all the required information.

You should read the asset transfer guidance provided by the Scottish Government before making a request. Relevant authorities may also provide additional guidance on their schemes.

You are strongly advised to contact the relevant authority and discuss your proposals with them before making an asset transfer request.

When completed, this form must be sent to: -

**The Asset Manager
Asset & Estates
Property Services
Renfrewshire Council
Renfrewshire House
Cotton Street
Paisley
PA1 1TT**

This is an asset transfer request made under Part 5 of the Community Empowerment (Scotland) Act 2015.

Section 1: Information about the community transfer body (CTB) making the request

1.1 Name of the CTB making the asset transfer request

Kelburne Hockey and Community Sports Club

1.2 CTB address. This should be the registered address, if you have one.

Postal address:

Barshaw Drive
Whitehaugh
Paisley
PA1 3SF

1.3 Contact details. Please provide the name and contact address to which correspondence in relation to this asset transfer request should be sent.

Contact name: William Anderson

Postal address:

Postcode:

Email:

Telephone:

- ✓ We agree that correspondence in relation to this asset transfer request may be sent by email to the email address given above. *(Please tick to indicate agreement).*

You can ask the relevant authority to stop sending correspondence by email, or change the email address, by telling them at any time, as long as 5 working days' notice is given.

1.4 Please mark an “X” in the relevant box to confirm the type of CTB and its official number, if it has one.

	Company, and its company number is	
	Charity number is	
	Scottish Charitable Incorporated Organisation (SCIO), and its charity number is	In Process, due Oct/Nov 2021
	Community Benefit Society (BenCom), and its registered number is	
	Unincorporated organisation (no number)	

Please attach a copy of the CTB’s constitution, articles of association or registered rules.

1.5 Has the organisation been individually designated as a community transfer body by the Scottish Ministers?

No

Yes

Please give the title and date of the designation order:

1.6 Does the organisation fall within a class of bodies which has been designated as community transfer bodies by the Scottish Ministers?

No

Yes

If yes what class of bodies does it fall within?

Section 2: Information about the land and rights requested

2.1 Please identify the land to which this asset transfer request relates.

You should provide a street address or grid reference and any name by which the land or building is known. If you have identified the land on the relevant authority's register of land, please enter the details listed there.

It may be helpful to provide one or more maps or drawings to show the boundaries of the land requested. If you are requesting part of a piece of land, you must give a full description of the boundaries of the area to which your request relates. If you are requesting part of a building, please make clear what area you require. A drawing may be helpful.

Ralston Community Sports Centre Penilee Road Paisley PA1 3AX Scotland

2.2 Please provide the UPRN (Unique Property Reference Number), if known.

If the property has a UPRN you will find it in the relevant authority's register of land.

UPRN:- 123095976

Section 3: Type of request, payment and conditions

3.1 Please tick what type of request is being made:

for ownership (under section 79(2)(a)) - go to section 3A

for lease (under section 79(2)(b)(i)) – go to section 3B

for other rights (section 79(2)(b)(ii)) - go to section 3C

3A – Request for ownership

What price are you prepared to pay for the land requested:

Proposed price:- £

Please attach a note setting out any other terms and conditions you wish to apply to the request.

3B – request for lease

What is the length of lease you are requesting?

50 years

How much rent are you prepared to pay? Please make clear whether this is per year or per month.

Proposed rent: £1.00 per ~~month~~ / year (delete as appropriate)

Please attach a note setting out any other terms and conditions you wish to be included in the lease, or to apply to the request in any other way.

Break points to be inserted into the lease whereby the Community Transfer Body and Council may mutually review performance, decide whether to continue the lease for a further set period years, and consider if any revision of rent is appropriate.

In the event that the property returns to Council control, the Community Transfer Body will not be required to reinstate the property to original condition. For the avoidance of doubt, this refers to improvements that the Community Transfer Body may make to the fabric of the building, and the creation of new or improved features.

Kelburne are seeking grant assistance from Renfrewshire Council in the sum of £300,000.

The £300,000 sum will be applied to the capital costs for improvements to the outdoor pitch to change it to hockey and in return, this will be returned to Secondary & Primary schools free-of-charge for the purposes of hockey (training/matches) and also to Ralston Primary School for their day-to-day school curriculum use.

As part of the pending Linwood Onyx re-development fund of approx £1m of which hockey was a substantial part of around £600-700k for a pitch re-lay, we are hopeful that Renfrewshire Council will see this as an opportunity to support Hockey for Renfrewshire and the overall cost profile can be supported in this arrangement.

In addition to the 80% charitable rate relief available to KHCSC (as a charitable organisation undertaking charitable purposes from Ralston Sports Centre), we ask that Renfrewshire Council agree to provide "discretionary relief" for the remaining 20% (ie – no charge) for the term of the lease.

3C – request for other rights

What are the rights you are requesting?

Do you propose to make any payment for these rights?

Yes

No

If yes, how much are you prepared to pay? Please make clear what period this would cover, for example per week, per month, per day?

Proposed payment: £

Please attach a note setting out any other terms and conditions you wish to apply to the request.

Section 4: Community Proposal

4.1 Please set out the reasons for making the request and how the land or building will be used.

*This should explain the **objectives** of your project, why there is a **need** for it, any **development or changes** you plan to make to the land or building, and any **activities** that will take place there.*

Preface

In 2016 under the then administration, a new hockey centre was planned as part of the Paisley Sports Village in Ferguslie. With the new administration, this changed to an events centre at St.James which was ultimately shelved with the Hockey element transfer to the Linwood Onyx re-development proposal, which again was subsequently put on hold indefinitely due to the pandemic, with no end outcome in sight.

We believe the time is now right for Kelburne to create our own legacy for Hockey in Paisley and grow hockey organically across all of Renfrewshire SIMD Secondary schools with the provision of a dedicated pitch for Hockey for youth, Senior and International levels, putting Hockey in Renfrewshire back on the map where it belongs.

Part of entwining the social fabric with the sport of playing hockey under a Charitable Community organisation, is having social space alongside the playing space which broadens the community aspect of not just hockey, but other sports, fitness classes, health & well-being and social group events. This brings benefits Renfrewshire-wide for many sporting people and the local community.

However ultimately, the CAT we are undertaking is

- A re-generation of the Ralston Community Sports Centre as this is a centre that is in our own Paisley East Council area and is close to our current home at Whitehaugh
- Provides a pitch and a clubhouse which from many sports studies, provides the absolute best social/sporting social fabric to allow youth and sport to flourish
- Is in a location that allows easy trunk road access for secondary/SIMD schools, UWS University and our existing membership.
- Helps breathe new life into a centre that is run-down and is under-utilised in the broader scheme of what a Community Sports Centre should be providing - what better way to make the better use of an Iconic building, by returning it to the way it was intended to be used and to encapsulate everything that is good about the Community Asset Transfer process.
- Is the **best/lowest cost model** of everything discussed thus far on hockey.
- Allows Kelburne to specialize on the provision of Hockey for all Renfrewshire

Schools and work better with Active Schools on primary school access

- Allows closer working with Renfrewshire Leisure in provision of quality pitches, hockey coaching and physical land/building assets that can be used for public consumption in other periods (eg summer/easter/mid-term camps etc)

It is worth noting that Kelburne still retain an interest in a hockey pitch at Linwood or Seedhill (in our own council ward) if this Ralston Sports Centre fails. We would continue to discuss and negotiate on any CAT opportunities with Renfrewshire Council officials on these 2 centres as part of the on-going process of bringing hockey back to Renfrewshire. However it should be noted that Linwood would be an entirely different business case since there are no clubhouse/facilities available at this centre, which makes an operation there less economically viable without a totally different business plan in place. We do think however that the Ralston CAT is a far more efficient and economically viable prospect than Linwood or Seedhill, is in our own Council area and is the No.1 candidate that Kelburne want to deliver Hockey on for Renfrewshire.

The objectives of our proposal therefore, for the CAT of Ralston Community Sports Centre are

- a) To acquire, manage and operate the Ralston Community Sports Centre for the benefit of the community.
- b) To upgrade and improve the fabric of the building and other resources.
- c) To increase the range of resources available at Ralston Community Sports Centre.
- d) To increase the variety of activities offered at Ralston Community Sports Centre.
- e) To work with local schools to maximise the Ralston Community Sports Centre's contribution to educational attainment.
- f) To involve communities more effectively in the management and operation of Ralston Community Sports Centre.
- g) To generate a financial surplus through the management and operation of Ralston Community Sport Centre.
- h) To use that financial surplus for improvements to the Centre and for other activities of community benefit.
- i) To reduce Kelburne Hockey Club use of other facilities and enhance our role as a community based club.
- j) To contribute to attracting national and international events to Renfrewshire.

This is a need for this for the following reasons

1. Because the present arrangements for Kelburne Hockey Club are unsatisfactory.
 - Training and competitive matches are held across numerous venues in

Renfrewshire and Glasgow, reducing our efficiency as a club and our ability to develop a brand identity associated with a single home location.

- There are no hockey pitches in Renfrewshire which meet official Scottish Hockey league requirements. See [https://sportscotland.org.uk/documents/facilities/pitches_and_pavilions/100 - pitch types.pdf](https://sportscotland.org.uk/documents/facilities/pitches_and_pavilions/100_-_pitch_types.pdf) for details on specification.
2. Because Kelburne Hockey Club is unable at present to expand our offer and diversify the range of people with whom we work.
 - The lack of local, high quality, dedicated hockey facilities means that we cannot increase our activities,
 - It also means that we have limited opportunity to develop programmes to attract people from groups which are underrepresented in Hockey.
 3. Because there is limited potential for investment in improvements to Ralston Community Sports Centre under the present arrangements.
 - Local capital programme budgets are stretched, and priority has to be given to essential repairs and planned maintenance across the Council portfolio.
 - Renfrewshire Council has limited opportunity to raise funds and attract external resources for improvements to buildings in Council control.
 - Renfrewshire Leisure have run down the events at this centre and recent times, have consulted and almost closed the centre. We believe it can be rejuvenated for the benefit of more sports and increased the footfall using the centre across a wider range of the local community and beyond.
 4. Because there are a host of skills, talents and enthusiasm in the local community which could be drawn on to improve the fabric of the building, develop new activities, and raise funds. However, under the present arrangements, there is no opportunity to motivate local people and harness their abilities.
 5. Because local schools have limited opportunities to use facilities outside of schools for physical education.
 6. Because, under a different management model, Ralston Community Sports Centre has the potential to generate a financial surplus which can be used for community benefit.

We will change the building by improving the existing pitch to a Global-rated Artificial

Turf pitch. See <http://www.fih.ch/media/13414987/fih-facilities-guidance-outdoor-hockey-facilities.pdf> for International Hockey Federation classification of pitch surfaces. In addition to the new playing surface, we would be replacing the existing and dated floodlights with new state-of-the art LED facilities for future use.

We will enhance the role of the building in the community by converting space to a high quality café. The area around Ralston Community Sports Centre is densely populated and relatively affluent, yet there are only three cafés within a mile's walk, with the closest being more than half a mile away.

We will immediately increase the activity taking place at Ralston Community Sports Centre by relocating all of our hockey training and competitive matches.

We will work with all Secondary and Primary schools to increase school use of the facilities, particularly those in the SIMD bracket.

We will actively promote the resources available at Ralston Community Sports Centre to a wide range of sports and community groups, and to local small business.

Benefits of the proposal

4.2 Please set out the benefits that you consider will arise if the request is agreed to.

*This section should explain how the project will **benefit your community**, and others. Please refer to the guidance on how the relevant authority will consider the benefits of a request.*

The transference of Ralston Community Sports Centre into community control will help deliver on the Renfrewshire Community Planning Partnership priorities of

- Our Renfrewshire is thriving: maximising economic growth that is inclusive and sustainable
- Our Renfrewshire is well: supporting the wellness and resilience of our citizens and communities
- Our Renfrewshire is fair: addressing the inequalities that limit life chances

The transference of Ralston Community Sports Centre into community control will enable a shift in how the centre is promoted, managed, perceived and used. Under community control the building will retain a focus on physical activity, but we will expand this to include other aspects of health and wellbeing.

The community café will attract new users – people who may not ever consider entering a ‘sports centre’. The café will be the first point of contact – an opportunity to engage people in further health and wellbeing activity. We will work with local providers of health and wellbeing services to ensure that they can use our café as a primary outlet for marketing of their services. We expect this to include posters and leaflets, but also to include occasional staff presence, taster sessions and drop-ins.

Although Ralston itself is a relatively affluent neighbourhood, the catchment area for the Centre takes in Paisley East and Hawkhead, two of the most deprived areas in Scotland. We will offer reduced initial hire rates to community groups based in these areas who are seeking to deliver work which helps reduce inequality in health and wellbeing outcomes.

Transference into community control will enable a more flexible approach to lettings policy and rates. As a community body, closely involved in the day to day running of the centre, we will have the ability to support new initiatives and fledgling community groups in a way that the more rigid lettings policy presently in operation may not.

Transference into community control will also allow us to invest in the Centre, and in the delivery of activity from the centre in a way that is not presently possible. This will

improve the attractiveness and amenity of the Centre and increase the range of activities on offer.

Transference into community control will create opportunities for small business and social enterprise. The café area may be an opportunity for a local entrepreneur to take on a franchise with an attractive level of ready-made footfall. We will work supportively with local providers of dance, physical activity and wellness services to enable them to set up new groups in the Centre.

Restrictions on use of the land

4.3 If there are any restrictions on the use or development of the land, please explain how your project will comply with these.

Restrictions might include, amongst others, environmental designations such as a Site of Special Scientific Interest (SSI), heritage designations such as listed building status, controls on contaminated land or planning restrictions.

We are not aware of any restrictions on the use or development of the land and with this being a simpler 'pitch re-lay, Renfrewshire planning officials have confirmed that planning permission is not required.

Negative consequences

4.4 What negative consequences (if any) may occur if your request is agreed to? How would you propose to minimise these?

You should consider any potential negative consequences for the local economy,

We have identified no negative impacts on the local economy.

There are a limited number of cafés in the area, hence there will be no risk of displacement of existing café business.

There is no negative impact on local business from the relocation of all our Hockey groups to Ralston, or from the anticipated increase in the number of user groups and footfall into Ralston arising from increased activity at the Centre.

Capacity to deliver

4.5 Please show how your organisation will be able to manage the project and achieve your objectives.

This could include the skills and experience of members of the organisation, any track record of previous projects, whether you intend to use professional advisers, etc.

The business plan must demonstrate that the project is capable of meeting funding requirements. Business Plans should clearly identify:

- How the proposed use will support the delivery of the Council's community and corporate strategy:
 - Ensure inclusive reach into the community and be open to all.
 - Maximise opportunities for income generation to ensure sustainability, e.g. through social enterprise and the hiring of space and facilities
 - Demonstrate there is both a need and demand for the activities being proposed.
 - Establish how much space the organisation requires to deliver its proposals, and how they will make good use of the facilities.
 - Clear management structure demonstrating how premises will be managed on a day to day basis, and comply with current legislation affecting the occupation of premises

Following establishment of the **Kelburne Hockey and Community Sports Club** SCIO we will expand our purposes to the following:

- To promote the advancement of public participation in the sport of Hockey, the provision of coaching and competition opportunities accessible to the whole community.
- To advance, promote and encourage community participation in sporting activities;
- To establish an inclusive and accessible community club that provides opportunities for the local people to engage in recreational activities that promotes health, well-being, and social interaction.
- To advance community development and regeneration by:
 - supporting local people to identify and articulate their needs and act to address those needs.
 - Providing, maintaining and managing facilities which can be used for recreational and cultural pursuits in order to improve the wellbeing of the community.
 - Providing, maintaining and managing facilities which can be used by the community to assist the advancement of community development.
- To advance education, through the provision of coaching, training through life-long learning in relation to sport, fitness, community and related skills to broaden the development of individual capabilities.

Our board is presently made up of **10** individuals. The board contains members with strong business and professional backgrounds in

- Construction
- Facilities management
- Bookkeeping
- Marketing
- Sports management and coaching

The establishment of the SCIO will be followed by an active recruitment process for additional trustees / directors. We will be seeking local people, in particular people with local connections in the communities immediately surrounding the centre.

Prior to taking on the lease of the building, trustees / directors will take up training in

- Health and safety for community groups
- Managing public liability
- Risk assessment (including COVID-19)
- Working with vulnerable groups

We will establish a suite of policies and procedures for the operational management of the building. We will purchase a license for appropriate software for managing bookings and for managing our invoicing and cashflow.

We will make appropriate use of the professional advice available through Engage Renfrewshire, the Development Trusts Association, Scottish Council for Voluntary Organisations and Renfrewshire Council Services.

Section 5: Level and nature of support

5.1 Please provide details of the level and nature of support for the request, from your community and, if relevant, from others.

This could include information on the proportion of your community who are involved with the request, how you have engaged with your community beyond the members of your organisation and what their response has been. You should also show how you have engaged with any other communities that may be affected by your proposals.

We have engaged with a number of users of the facility pre-and post covid and continue on this theme during the coming months and will forward results on through this process.

In the planning process for this proposal, Kelburne Hockey and Community Sports Club have engaged with the following stakeholders below. We also hold a full list of keep-fit, social and health events that was previously enjoyed at this bustling centre and would be contacting those small businesses to provide the necessary support to KHCS

Renfrewshire Council Elected Members (Iain Nicolson)

Discussion on benefits to Renfrewshire Council of community asset transfer and our best opportunities of bringing hockey back to Renfrewshire.

Engage Renfrewshire (Iain Cunningham)

For support in achieving charitable Status awareness and setting up a suitable corporate body for asset transfer. To access support in business planning

Renfrewshire Council Officers (Neil Watson, Kellie Miller)

Monthly meetings with Renfrewshire Council Officers on going. Discussion focused on access to Community Empowerment Funding and information on present building conditions and management arrangements, and facility controls and guarantees in place.

Renfrewshire Leisure (Mark Tokeley , Darryl Ramage)

Meetings and site visits. Discussion on levels and patterns of use and income and expenditure attributed to Ralston Community Sports Centre. Renfrewshire Leisure were extremely supportive as we carried out all the necessary Site surveys, however our request for user data by sports over the last 6 months have been fruitless, despite engaging Renfrewshire Council and local councillors for support. The lack of information has delayed our application which would have been more concise had we have received this information. It should be noted that we reserve the right to ask for any information provided by Renfrewshire Council in the process of assessing our business case that hasn't been provided to us before.

Historic Scotland (Simon Montgomery)

Discussion on implications of listed status of building regrading transfer and planned improvements.

Jennifer Adam-McGregor Elected member Councillor for Paisley East

As our local Councillor in Paisley East, we continue with general discussions in seeking support of our objective in bringing back Hockey to Paisley East/Renfrewshire as was outlined by past Administrations and hopefully now with SNP local administration and a clear message that our Council looks after other sports as well as football.

Renfrewshire School Discussions

Secondary Schools

During our communication process, we have offered FREE use of the pitch to 11 Secondary Schools, 9 of which are SIMD schools (see attachment) and presented a hockey timetable and coaching set-up that allows every school to make use of the pitch for inter-Renfrewshire School matches, Scottish & Renfrewshire School Cups, internal school training and weekly coaching with approved Kelburne coaches. The design point of this is to grow hockey “organically” in Renfrewshire as these pupils then become club members and the sport of hockey grows even further in Renfrewshire. This has the potential to grow the number of hockey players in the hundreds across the schools who then can migrate from school/youth to Senior players in the years to come.

With the schools just back from their summer breaks, we have received letters of support from schools who have managed to catch up with mails which are attached. We will continue to consolidate our replies and attach to this process in the months ahead.

Renfrewshire Active Schools (A-S) (David Rose / Paul Keegan)

Currently we provide in-school coaching for A-S and recently provided facilities and coaching for a summer camp. Our design point is to use the same Secondary school set-up to send coaches to AS-identified primary schools and provide an advanced in-school coaching programme. As the resident school beside the pitch, Ralston Primary School will benefit from the opportunity of having after-school hockey and coaching as arranged.

Ralston Primary School (Jillian McGown Head Teacher)

We have had extensive discussions with Ralston Primary and offered FREE use of the pitch during school term-time and for any after-school activities they require by arrangement. In addition, they will be allowed free use of the parking facilities for teachers where required and for parent drop-off. Essentially **this is identical** to the current local arrangement they have with Renfrewshire Leisure and with the addition of more coaching possibilities, this is a win-win for Ralston Primary and Kelburne Hockey Club.

We attended the parent-teacher council meeting on 14th September to further discuss

our plans and support for the school and have attached a letter of support from Ralston Primary School. We felt that was a meeting that went well and we put forward many good reasons why this relationship would flourish together as a unit.

Ralston Community Council (Allan Thompson)

We have attended a number of zoom calls with RCC and explained how our project would work and how the local community would benefit substantially from an increased use of the facility for Hockey, for internal keep-fit programmes and for many general health and well-being programmes. It was accepted by RCC that the facility was run-down in terms of participation numbers, membership and events/programmes being made available to the public. We confirmed we would be increasing the participation programmes for <20 p/wk pre-covid to 40+ p/wk with the Kelburne plans, and potentially much more as we re-design the internal room facilities to provide the best fit for demand.

RCC advised they wish to ensure that all local users, including football, were engaged and will continue with dialogue in the months ahead. They agree that there are many benefits in this proposal but appear to continue to want to keep an open mind because of the St.Mirren effect (lack of investment) at the Allanton facility and we have attempted to ensure they know that this is football, and hockey work differently. We will be attending the next Community Council meeting in October for a further up-date on our plans and more discussion will take place.

Ralston Active Joggers (CEO Susan McDonald, ActiveCommunities)

We have engaged in dialogue with the CEO and have advised that identical use of the facility for the ActiveCommunities programmes would be provided and where possible, we would hope to grow on that as the Active Communities grow. Their growth plans in the mental health & well-being area are advanced and we believe we can support these going forward. More dialogue will take place to support this organisation and compliment their own growth programmes in the future for the Ralston area.

Ralston Skills Centre (Norrie Murray)

We held multiple meetings with the Skills group and during our discussions it was apparent that the RSC model was identical to Kelburnes Jockey Hockey Model, both in terms of the time of their session and numbers. This was a challenge as it was important to try and provide the same level of service to hockey players as well as Skills players wanting to play at exactly the same time. The centre would also achieve huge benefit by almost doubling the number of youth players playing hockey or Skills/Football during this short time-window at this centre.

Ralston Skills current play for 1.5 hour on Sat mornings (9.30-11am), but only term-time. Kelburne Jockey Hockey plays from 10-11.30am on Saturdays and play 51 weeks per year

and run Easter & Summer camps and work with Active-School camps.

In order to double the number of kids and protect both groups of players in a favourable way, Kelburne offered the following to Ralston Skills and Kelburne Jockey Hockey groups.

Friday evenings - 5.30 – 8pm availability

- half-artificial pitch to both groups or full-artificial pitch availability to Ralston Skills

Saturday mornings – 9am to 11AM

- half artificial pitch to both groups, and/or

- full grass pitch availability to Ralston Skills (what they used before) to allow them to use half and half artificial/grass, or all grass, to cover all their activities on a Saturday

We felt that to cover both groups, provide 2 sports and substantially increase the number of young players, this was a 50-50 split compromise for both groups as it allowed more youngsters at primary age to participate in the sports they enjoy most.

Ralston Skills acknowledged our offer and responded to advise they could not accept it as Ralston Skills coaches could not support Friday night coaching.

We will continue to work with Ralston Skills in the hope they can adjust their coaching set-up or make use and full-provision of the grass offer on Saturdays or Sundays. We will also work with any other primary-school age groups who wish to grow football or any other sports in this healthy environment.

Football Organisations

This was a particularly challenging area for many reasons and a number of discussions took place in recent months. The feedback from our collaborations is grouped in 3 sections below

1.... Clubs who failed to respond to mails, texts, phone-calls, voice-mails

We approached PJDYFL (Paisley Johnstone & District Youth Football League) who run Saturday morning small-sided leagues across all of Renfrewshire artificial football pitches. Contacts Colin Vize (President) & Pamela Wilson (Secretary). We also approached larger football clubs like St.Peters who are a regular user amongst other clubs, and no-one responded at all. This was very disappointing and showed that these clubs felt they could do what they like and would be catered for. In the case of St.Peters, we believe (from their website) that they have applied for a CAT on the Moredun facility and if successful, this would reduced the number of age-group teams that use Ralston on midweek training. Evidence of non-responses is attached.

We supplied statistics from a 2018 study undertaken by the Paisley East Community Sports Hub, that showed 50% of football clubs participating did not belong to Renfrewshire, but came from as far afield as Gourock, Lenzie, Clydebank and other areas. The purpose of this statement is not to advise on significant numbers of players coming from outside Renfrewshire, but to highlight the lack of control on users once the facility is booked. Under this CAT, there will be increased flexibility and improved priority for local users

2. Midweek football Clubs (training / playing)

We engaged with 5 clubs over 3 meetings who belonged to the PESCH, trained on midweek at RSC and played sometimes at weekends. These clubs showed a willingness to collaborate with us

The Kelburne proposal provides full provision of a large grass football area for users, which would be aligned to account for all of the different team/pitch sizes required for football - eg : small sided (4 – 5 – 7 – 9 a-side) and 11-aside training and games.

We advised we would undertake more regular maintenance than RL currently offer and to address drainage as required in order to make the grass facility more usable for Clubs and that we would offer hiring of the grass facility at lower cost than the RL prices were last set at.

Kelburne also offered, as part of the 6-month evaluation process with Renfrewshire Council after the CAT was lodged, to

- give-over the grass area to football for the construction of a 2nd artificial pitch should additional funding become available through footballs bodies, or through Renfrewshire Council discussions should funding become available there
- That Kelburne would be happy to lead the football CAT element if funding could be found for an artificial grass pitch, or
- Give this over to a football-led CAT for the benefit of both sports.

As many Clubs look for their own dedicated grass pitch for older age group matches, Kelburne also offered the opportunity of a long-term tenancy arrangement which could be the benefit of clubs looking for a permanent home, or a consolidated group of clubs wishing to take the benefit of having a grass facility all the year round.

During the last discussions in August, we reached a stage of mutual understanding of our own sports, however a feeling of the need to protect each sport still exists.

- Football felt that they could support the CAT proposal if Kelburne left the football pitch as is and used the revenue in the next 1-2 years to build a hockey pitch in the grass

- Football advised that all they really needed was 1 pitch like Ralston, either at Ralston or somewhere else, in order that the same number of artificial pitches were available to them for booking as they are today. In other, there is no allegiance to Ralston as a Sports Centre, but simply their allegiance is to where RC/RL provide an all-year round artificial turf pitch with floodlights for hire.
- Kelburne advised that there would not be enough revenue from this football first period to do generate funds for a new hockey pitch and therefore proposed that the hockey pitch would be constructed first and a football CAT could follow-on during the 6 months to try and make both sports work together in 1 centre.
- There was group discussion with football & hockey groups that from the most recent football/sports pitch study (KPP on behalf of Renfrewshire Council & Renfrewshire Leisure), it was stated there was sufficient football pitches across Renfrewshire for the provision of year-round football. This was counteracted by football clubs who advised this wasn't the case as too many football pitches were out of commission or closed due to being water-logged and there was insufficient back-up from RL to meet the demand when these weather closures occurred.
- Since Renfrewshire Leisure have provided no user data to help this analysis, we can only leave this to Renfrewshire Council to obtain the latest KPP data and make a proper assessment on supply/demand for football and for hockey in our County.
- It was also agreed that PESCH would take the facility issue to RL & RC to ascertain pitch availability and accuracy of the KPP report in 'real-terms' as this is what football felt was invalid.
- Kelburne also agreed to approach RC/RL officials to establish any immediate/pending plans for artificial football pitch construction that could provide that like-for-like replacement that a Ralston conversion to hockey would need in order to be supported by football clubs
- Kelburne identified the following pitch areas that could be considered by RL and RC in partnership to support the need for this like-for-like replacement for football. These were as follows
 - re-surfacing of the Linwood Hockey pitch to 4G football – we feel this provide an automatic '1-for-1' replacement for the football Clubs (IE move from Ralston to Linwood) or alternatively re-work the Linwood facility as a play-park or community enjoyment area as part of the previous Linwood Onyx re-generation project. this decision would be one for Renfrewshire Council & Renfrewshire Leisure to discuss and agree upon.
 - alignment of the impending 4 x St.James football pitches, to accommodate an artificial pitch with floodlights if possible following recent construction surveys – with the knowledge of course there were water-table issues there before
 - additional financial support to include an artificial football pitch alongside hockey at Ralston
 - Support for Football pitch conversion (1 possibly 2) at Bishopton

Community Development Trust

- Information on any early planning requests within the new Paisley Grammar set-up on artificial pitch provision

From our previous discussions football, the Clubs through Norrie Murray from Ralston Skills, wrote to advise that they could not support the proposals unless the current football pitch was retained and a hockey pitch off to the side was built at a later date when additional funding was found (evidence attached)

We will continue to keep discussions open with football Clubs as our CAT progresses and the possibility of any other CAT or changes/recommendations by Renfrewshire Council are suggested.

Ralston Skills

RS book the Ralston pitch for 1.5hours every Saturday during term-time and although they are a 'skills' group, they predominately play football and now prefer to use only the artificial turf for approx 60 hours per year on term-time daylight hours only. The outcome of our collaboration is highlighted in the previous section. We believe the potential of this group is enormous, very similar to youth hockey, however they have not yet taken any opportunities to expand their bandwidth at this facility and not able to adjust to the 50/50 participation re-arrangements proposed.

Local Community

Community continuity of service improvement

With our increase programmes to 40+ per week, this will substantially increase the footfall, local & from around Renfrewshire. We are aware of all local groups who use the facility before for fitness, social/singing/OAP groups, and health & well-being groups (eg Scottish Slimmers, Slimming World etc) and aim to contact all of these in due course to start things off. We have additional contacts for more activities and more detailed discussions will take place in due course. Please see the attachment included in the pack for the type/number of organisations we would talk to during this process.

As a local community initiative, we aim to convert part of the internal reception area to become a Barista Café area and this would be available for non-members and everyone in the local area to visit and enjoy relaxation in a nice atmosphere in their own area. This facility is disabled-friendly and as a result, we would also be offering opportunities for care-home visits to broaden the appeal of our Community Sports Center for everyone in the community.

Due to Covid, we have not been able to hold a face-to-face consultation with residents however we plan to undertake this in late September or October as regulations are relaxed and we can meet in the local Community Centre to explain our plans. Although it is not desired, we may have to have this meeting as a zoom call to local residents and announced accordingly.

Section 6: Funding

6.1 Please outline how you propose to fund the price or rent you are prepared to pay for the land, and your proposed use of the land.

You should show your calculations of the costs associated with the transfer of the land or building and your future use of it, including any redevelopment, ongoing maintenance and the costs of your activities. All proposed income and investment should be identified, including volunteering and donations. If you intend to apply for grants or loans you should demonstrate that your proposals are eligible for the relevant scheme, according to the guidance available for applicants.

The proposal to improve the facility through the installation of a synthetic hockey pitch requires capital funding in the sum of £588,233. The capital funding target has been produced following detailed discussion with

- Scottish Hockey (David Sweetman, Kelly Fillingham , Jamie Carnegie)
- Sport Scotland (Kate Forbes)
- Pitch Manufacturers
 - Polytan Sales Director (Dave McCully)
 - Fairways Contracts Director (Dave Gibson)
 - Sportex Commercial Director (Luke McGeechan)
- Pitch Construction, Legal, Financial Consultant, Build completion
 - MacConsulting (Malcolm Clapperton Sports Consultant)
- Halliday Lighting (Derek Halliday)

The table below presents a summary of the capital funding and proposed sources.

Source	Status	Sum
Member's contribution	Raised	£75,000
Works In Kind / Commercial Sponsorship	Under discussion	£11,500
SportScotland Sports Facilities Fund	Full application to be submitted when building tenure secured.	£100,000
Renfrewshire Council	Under discussion	£300,000
Scottish Landfill Communities Fund	Identified	£50,000
University of the West of Scotland Sports Investment	Under discussion	£40,000
Renfrewshire Council Community Empowerment Fund	Identified	£50,000
Total		£626,500

The figures above show that the difference between the funds required, and the funds potentially available raise £38,267 more than required.

The Sport Scotland Sport Facilities Fund (SFF) supports capital projects that create or improve places where people take part in sport and physical activity, and which provide opportunities for people to get involved in and participate in sport & physical activity. Awards of up to £100,000 are available for sports facility projects within club & communities, school & education or performance sport environments.

The Renfrewshire Council Community Empowerment Fund seeks project ideas that:

- Make good use of assets and have the support of local communities.
- Are capable of being viable and sustainable community enterprises.
- Complement existing services in an area by providing additional activity

The Scottish Landfill Communities Fund supports a range of priorities including 'To provide, maintain or improve a public park or other public amenity.' Eligibility for funding is dependent on the site being within a 10-mile radius of a licensed landfill site or transfer station. An eligibility check has confirmed that Ralston Community Sports Centre is eligible. The project must involve physical works needed to fulfil one or more of the objects of the fund. The majority of the funding must be for capital expenditure. Costs can include the costs of contractors/staff (including support staff – admin/finance), the costs of managing the contractors and/or volunteers and the purchase/hire of materials and equipment.

The Kelburne Hockey and Community Sports Club proposals for Ralston Community Sports Centre clearly are eligible for these funding opportunities, according to the guidance available for applicants.

The costs of rental, ongoing maintenance and activities will be met through the subscriptions, sponsorship and donations, pitch and building hire, and other trading activity as detailed in the business plan.

Section 7: Other Supporting Documentation

To enable the Council to fully consider your application, the following supporting documentation must be submitted as part of your application:

- A copy of your organisation's constitution;
- A business plan (that is proportionate to the nature of the asset transfer request);
- Audited accounts (or a financial projection where the applicant has been operating for less than one year);
- Annual reports (where these are available).

Applicants are advised to refer to the council's Community Asset Transfer Policy Guidance Note for Applicants for further details of what information should be included in these supporting documents.

Signature

Two office-bearers (board members, charity trustees or committee members) of the community transfer body must sign the form. They must provide their full names and home addresses for the purposes of prevention and detection of fraud.

This form and supporting documents will be made available online for any interested person to read and comment on. Personal information will be redacted before the form is made available.

We, the undersigned on behalf of the community transfer body as noted at section 1, make an asset transfer request as specified in this form.

We declare that the information provided in this form and any accompanying documents is accurate to the best of our knowledge.

Name :	William Anderson
Address	
Date	09-09-2021
Position	Club Secretary
Signature	

Name	Mark Fulton
Address	
Date	09-09-2021
Position	Club President
Signature	

Checklist of accompanying documents

To check that nothing is missed, please list any documents which you are submitting to accompany this form.

Section 1 – you **must** attach your organisation’s constitution, articles of association or registered rules

Articles of Association

Attached document

- Sect 1 KHC Articles of Association - *awaiting confirmation of Charity Status from OSCR*

Section 2 – any maps, drawings or description of the land requested

Facility overview of land requested, Pitch maps and internal Reception Changes

Attached documents

- Sect 2a KHCS – CAT Grounds Transfer Overview
- Sect 2b KHCS – Clubhouse Ground Floor redevelopment

Section 3 – note of any terms and conditions that are to apply to the request

Section 4 – about your proposals and their benefits

Overview presentation that declares our interest, the benefits, the cost of, the funding details from the overall business case and overall, what we will do at this facility

See documents attached

- Sect 4a KHC CAT – Original Presentation Summary
- Sect 4b Ralston CSC – The Vision
- Sect 4c General Clubhouse Users Summary Document
- Sect 4d Ralston Community Use Proposal (Phase 2)
- Sect 4e Secondary School proposals
- Sect 4f Ralston Primary School commitment
- Sect 4g Ralston Skills overview
- Sect 4h Football Club Discussion Summary
- Sect 4i Unanswered Information Request from Renfrewshire Leisure

Section 5 – evidence of community support

- **Letters of support from Secondary Schools**
- **Letters of support from Ralston Primary**
- **See attached document Sect 5a KHC Schools Support Evidence**
-
- **Football Clubs & Ralston Skills responses**
- **See attached KHC – Football & Ralston Skills Communication Summary**
 - **Covering No responses, football discussion groups & Ralston Skills**

Section 6 – funding

As stated in our Asset Transfer application document

Section 7 – Supporting Documentation

Various documents attached

- **Sect 7a – Kelburne_Ralston_CAT_Business Plan**
- **Sect 7b - Kelburne Accounts 2019-2020**

**CONSTITUTION
OF
KELBURNE HOCKEY & COMMUNITY SPORTS CLUB**



Table of Contents

Name & Principal Office.....	3
Charitable Purposes.....	3
Powers.....	4
Liability of members.....	4
General Structure.....	4
MEMBERSHIP.....	5
Qualifications for membership.....	5
Equal Opportunities.....	6
Protection of Vulnerable Groups.....	6
Application for membership.....	6
Membership subscription.....	6
Register of members.....	7
Withdrawal from membership.....	7
Transfer of membership.....	7
Expulsion from membership.....	7
DECISION-MAKING BY THE MEMBERS.....	8
Members' meetings.....	8
Power to request the board to arrange a special members' meeting.....	8
Notice of members' meetings.....	9
Procedure at members' meetings.....	9
Voting at members' meetings.....	10
Minutes.....	11
BOARD OF TRUSTEES.....	11
Composition of Board.....	11
Eligibility.....	11
Initial charity trustees.....	12
Election, Re-election and Retiral.....	12
Appointment/re-appointment of co-opted charity trustees.....	12
Termination of office.....	12
Register of charity trustees.....	13

Powers of board.....	14
Charity trustees - general duties.....	14
Code of conduct for charity trustees	15
DECISION-MAKING BY THE CHARITY TRUSTEES.....	16
Notice of board meetings	16
Procedure at trustee meetings	16
Minutes.....	17
ADMINISTRATION.....	17
Delegation to sub-committees	17
Operation of accounts	18
Accounting records and annual accounts	18
MISCELLANEOUS	18
Winding-up	18
Alterations to the constitution.....	18
Interpretation	19

GENERAL

Name & Principal Office

- 1 The Organisation is called Kelburne Hockey and Community Sports Club, hereafter referred to as The Club, and will operate as a SCIO (Scottish Charitable Incorporated Organisation) and the principal office will be, and remain, in Scotland.
- 2 The SCIO is an incorporation of the unincorporated association known as Kelburne Hockey Club, established in 1969, along with its members and values which comprise the encouragement and furtherance of Hockey and the promotion of a friendly spirit of emulation and interest amongst its members.

Charitable Purposes

- 3 The Club has been formed primarily to benefit the community of people that share an interest in the growth of the sport of hockey; other local sports clubs using the Club and residents within the Ralston and Paisley East areas that share an interest participating in sport, social and recreational activities (“the Community”). The Club is established with the following purposes:
 - 3.1 To promote the advancement of public participation in the sport of Hockey, the provision of coaching and competition opportunities accessible to the whole community.
 - 3.2 To advance, promote and encourage local community participation in multiple sporting activities outlined in the Business Case activities table.
 - 3.3 To establish an inclusive and accessible community club that provides opportunities for the local community people to engage in recreational activities that promotes health, well-being, and social interaction.
 - 3.4 To advance local community development and regeneration by:
 - 3.4.1 supporting local people to identify and articulate their needs and support those needs if we can as part of our sports club
 - 3.4.2 Providing, maintaining and managing facilities which can be used for recreational and cultural pursuits in order to improve the wellbeing of the community.
 - 3.4.3 Providing, maintaining and managing facilities which can be used by the local and Renfrewshire-wide community to assist the advancement of community development.
 - 3.4.4 Providing a facility in support of other charitable organisations who have a need

for a facility for the purpose of their local needs to fulfil their own charitable aspirations.

- 3.5 To advance education, through the provision of coaching, training through life-long learning in relation to sport, fitness, community and related skills to broaden the development of individual capabilities.

Powers

- 4 The Club has power to do anything which is calculated to further its purposes, including the leasing and purchasing of property.

No part of the income or property of the Club may be paid or transferred (directly or indirectly) to the members - either in the course of the organisation's existence or on dissolution.

Liability of members

- 5 The members of The Club have no liability to pay any sums to help to meet the debts (or other liabilities) of The Club. If the Club is unable to meet its debts, the members will not be held responsible.
- 6 The members and charity Trustees have certain legal duties under the Charities and Trustees Investment (Scotland) Act 2005; and clause 6 does not exclude (or limit) any personal liabilities they might incur if they are in breach of those duties.

General Structure

- 7 The structure of the Club consists of:
 - 7.1 the MEMBERS - who have the right to attend and vote at members' meetings (including any annual general meeting) and have important powers under the constitution; in particular, the members appoint persons to serve on the board and take decisions on changes to the constitution itself;
 - 7.2 The BOARD - who hold regular meetings, and generally control the activities of the organisation; for example, the board is responsible for monitoring and controlling the financial position of the organisation. Other than normal day-to-day running of the Charity/Club, other examples may include a) the disposal/sale of any assets owned by the Charity/club for the overall benefit of the Charity/Club, b) responsibility to purchase or take on a lease of land/property, for the benefit and on behalf of the Charity/Club c) to borrow money for the furtherance of the Charity/Club d) to enter in to any arrangement with any authorities, council or otherwise, that are conducive to the benefit of members and the Charity/Club e) to raise money via entry monies, subscriptions, levies, or any other means which serves the purpose of the Charity/Club.

N.B. the Board are prohibited from selling or otherwise disposing of any assets owned by the Charity/club **other than** for the overall benefit of the Charity/Club.

8 The persons serving on the Board are referred to in this constitution as CHARITY TRUSTEES.

MEMBERSHIP

Qualifications for membership

10. The current membership of Kelburne Hockey Club, established in 1969, shall continue as Ordinary Members of Kelburn Hockey and Community Sports Club, mutatis mutandis. Membership shall be open to the following categories and applicable membership rates shall be set out in the annual budget and AGM

10.1 Ordinary Membership

- **Adult Hockey Members** - Person's in the Community who have attained the age of 18 and shall be entitled to the full benefits and privileges offered by the Club
- **Junior Hockey Members** - Persons in the Community under the age of 18 and shall be entitled to the full benefits and privileges offered by the Club, with the exception that they shall not serve on the Board and may participate at general meetings only in a non-voting capacity.
- Ordinary Members are subject to an annual membership fee set and approved annually at the AGM

10.2 Associate Members

- Persons resident in the local area (Ralston and Paisley East) who wish to be involved with the Club in a supporting or social capacity including social activities. These members are not eligible for voting rights

10.3 Group Members

- Local Clubs/organisations who wish to pay a small membership fee which grants the opportunity to make block advanced bookings. These members/groups are not eligible for voting rights

10.4 Day Members

- Any person(s) from the local Ralston/Paisley East area who wish to make spot-hire bookings for their own or their groups' use. These members are not eligible for voting rights.

10.5 All Membership rates will be set in line with making sporting or social participation affordable to all on a sliding scale across over 65s, adult, juniors, unemployed, school benefit (free use), charitable groups and any other category identified by the Board.

10.6 The majority of all Members of the club are members of the Hockey and local community as set out in paragraph 3 above.

Equal Opportunities

- 11 The Club is fully committed to the principles of equality of opportunity and is responsible for ensuring that no member, volunteer, employee or job applicant receives less favourable treatment on the grounds of age, gender, disability, race, ethnic origin, nationality, colour, parental or marital status, pregnancy, religious belief, social status, sexual orientation or political belief.

Protection of Vulnerable Groups

- 12 The Club accepts the policy and procedures relating to Child Protection and the Protection of Vulnerable Adults as set out by Scottish Hockey and requires all members to accept them as a condition of membership.

Application for membership

- 13 Any person who wishes to become a member must submit to the club, an application for membership along with a remittance to meet any annual membership subscription in place from time to time.
- 14 The Board may not, unless there are reasonable grounds to do so, refuse to admit any person, to Membership.
- 15 The Board shall confirm each application for membership at the first board meeting which is held after receipt of the application and payment.
- 16 If an application has been refused, an appeal may be made in writing to the Board, who shall consider the appeal at its next meeting after the appeal is received, and who shall respond in writing to the applicant within 21 days of the meeting. The decision on such appeals is final.

Membership subscription

- 17 The annual subscriptions shall be decided by the Board and shall be subject to annual review at AGM.
- 18 If the membership subscription payable by any member remains outstanding more than 4 weeks after a written reminder - and providing he/she has been given at least one written reminder - the board may, by resolution to that effect, expel him/her from membership.
- 19 A person who ceases to be a member shall not be entitled to any refund of membership subscription unless they apply to the Club in writing with the specific reason for the refund request (e.g. medical conditions, unemployment, moving from the area). All requests would be dealt with fairly and on a case-by-case basis.
- 20 Members elected through the year shall pay the full annual subscription on pro rata basis.

Register of members

- 21 The board must keep a register of members, setting out:
- 21.1 for each current member:
 - 21.1.1 they/their full name and address; and
 - 21.1.2 the date on which they were registered as a member of the organisation;
 - 21.2 for each former member - for at least six years from the date on he/she ceased to be a member:
 - 21.2.1 their name; and
 - 21.2.2 The date on which he/she ceased to be a member.
- 22 The board must ensure that the register of members is updated within 28 days of any change:
- 22.1 which arises from a resolution of the board, or a resolution passed by the members of the organisation; or
 - 22.2 Which is notified to the organisation.
- 23 If a member or charity trustee of the Club requests a copy of the register of members, the board must ensure that a copy is supplied to him/her within 28 days, providing the request is reasonable; if the request is made by a member (rather than a charity trustee), the board may provide a copy which has the addresses and/or other contact details blanked out.

Withdrawal from membership

- 24 Any person who wants to withdraw from membership must give a written notice of withdrawal to the organisation, signed by them and they will cease to be a member as from the time when the notice is received by the organisation.
- 25 Such resignations must be in the hands of the Club Secretary by the date of the Annual General Meeting, or such member will be held liable for the subscription for the ensuing season.

Transfer of membership

- 26 Membership of the Club may not be transferred.

Expulsion from membership

27 Any person or body may be expelled from membership by way of a resolution passed by not less than two thirds of those present and voting at a members' meeting, providing the following procedures have been observed:-

27.1 at least 21 days' notice of the intention to propose the resolution must be given to the member concerned, specifying the grounds for the proposed expulsion;

27.2 The member concerned will be entitled to be heard on the resolution at the members' meeting at which the resolution is proposed.

DECISION-MAKING BY THE MEMBERS

28 Further to 10.6 above, all Members shall be members of Community (paragraph 3) and have control of the Club.

Members' meetings

29 The board must arrange a meeting of members (an annual general meeting or "AGM") in each calendar year. An Annual General Meeting will be held during the last ten (10) days in November.

30 The gap between one AGM and the next must not be longer than 15 months.

31 The business of each AGM must include:-

31.1 a report by the Chair on the activities of the organisation;

31.2 consideration of the audited annual accounts of the organisation;

31.3 The election/re-election of charity trustees;

32 Only Ordinary Members of the body are entitled to vote at Annual and General meetings.

33 The board may arrange a special members' meeting at any time providing 14 days' notice.

Power to request the board to arrange a special members' meeting

34 The board must arrange a special members' meeting if they are requested to do so by a notice signed by members who amount to 10% or more of the total membership of the Club at the time, providing:

34.1 the notice states the purposes for which the meeting is to be held; and

34.2 Those purposes are not inconsistent with the terms of this constitution, the Charities and Trustee (Investment) Scotland Act 2005 or as amended.

- 35 If the board receive a notice under clause 34, the date for the meeting which they arrange in accordance with the notice must not be later than 28 days from the date on which they received the notice.

Notice of members' meetings

- 36 At least 14 clear days' notice must be given of any AGM or any special members' meeting.
- 37 The notice calling a members' meeting must specify in general terms what business is to be dealt with at the meeting; and
- 37.1 in the case of a resolution to alter the constitution, must set out the exact terms of the proposed alteration(s); or
- 37.2 In the case of any other resolution requiring a two-thirds majority must set out the exact terms of the resolution.
- 38 The reference to "clear days" in clause 35 shall be taken to mean that, in calculating the period of notice,
- 38.1 the day after the notices are posted (or sent by e-mail) should be excluded; and
- 38.2 The day of the meeting itself should also be excluded.
- 39 Notice of every member's meeting must be given to all the members of the organisation, and to all the charity trustees; but the accidental omission to give notice to members who may not have updated contact details will not invalidate the proceedings at the meeting.
- 40 Any notice which requires to be given to a member under this constitution must be: -
- 40.1 sent by post to the member, at the address last notified by him/her to the organisation;
or
- 40.2 Sent by e-mail to the member, at the e-mail address last notified by him/her to the organisation.

Procedure at members' meetings

- 41 No valid decisions can be taken at any members' meeting unless a quorum is present.
- 42 The quorum for a members' meeting is 15 Ordinary members.
- 43 If members' meetings cannot be held in person, then the meeting may be held virtually by telephone, video link, Skype, Zoom, Teams and other internet VOIP or teleconferencing mechanisms. Members who are unable to attend any general meeting, may also attend the meeting remotely.

- 44 If a quorum is not present within 15 minutes after the time at which a members' meeting was due to start - or if a quorum ceases to be present during a members' meeting - the meeting cannot proceed; and fresh notices of meeting will require to be sent out, to deal with the business (or remaining business) which was intended to be conducted.
- 45 The Chair, or nominated Trustee/Chairperson nominated by the Chair, will act as chairperson of each members' meeting.
- 46 If the Chair of the Club is not present within 15 minutes after the time at which the meeting was due to start (or is not willing to act as chairperson), the charity trustees present at the meeting must elect (from among themselves) the person who will act as chairperson of that meeting.

Voting at members' meetings

- 47 Every eligible Ordinary Member has one vote, which must be given personally, virtually, or by proxy.
- 48 All decisions at members' meetings will be made by majority vote - with the exception of the types of resolution listed in clause 49.
- 49 The following resolutions will be valid only if passed by not less than two thirds of those voting on the resolution at a members' meeting:
 - 49.1 a resolution amending the constitution;
 - 49.2 a resolution expelling a person from membership;
 - 49.3 a resolution directing the board to take any particular step (or directing the board not to take any particular step);
 - 49.4 a resolution approving the amalgamation of the Club with another SCIO (or approving the constitution of the new SCIO to be constituted as the successor pursuant to that amalgamation);
 - 49.5 a resolution to the effect that all of the organisation's property, rights and liabilities should be transferred to another SCIO (or agreeing to the transfer from another SCIO of all of its property, rights and liabilities);
 - 49.6 A resolution for the winding up or dissolution of the organisation.
- 50 If there are an equal number of votes for and against any resolution, the chairperson of the meeting will be entitled to a second (casting) vote.

- 51 A resolution put to the vote at a members' meeting will be decided on a show of hands - unless the chairperson (or at least two other members present at the meeting and entitled to vote) ask for a ballot.
- 52 The chairperson will decide how any ballot is to be conducted, and he/she will declare the result of the ballot at the meeting.

Minutes

- 53 The Board must ensure that proper minutes are kept in relation to all members' meetings.
- 54 Minutes of members' meetings must include the names of those present; and (so far as possible) should be signed by the Chairperson.

BOARD OF TRUSTEES

Composition of Board

- 55 The Club is managed by a Board of Trustees which shall consist of:

- 55.1 Chair;
- 55.2 Vice-Chair;
- 55.3 Secretary;
- 55.4 Treasurer;

The majority of the Board, including the Chair and Vice-Chair, if any, must be Members of the Community as defined in paragraph 3 above.

Up to 5 additional trustees chosen from the relevant membership categories by the 4 Trustees above at commencement of the Charity (ref Sect 55) and thereafter at each AGM as voted upon by the members. The majority of the Charity Trustees on the Board must always be from the Ordinary Membership category.

Eligibility

- 56 A person will not be eligible for election or appointment to the board unless he/she is a member of the Club, and such a person will not be eligible for election or if he/she is:
 - 56.1 disqualified from being a charity trustee under the Charities and Trustee Investment (Scotland) Act 2005; or
 - 56.2 An employee of the organisation.

Initial charity trustees

- 57 The individuals who signed the charity trustee declaration forms which accompanied the application for incorporation of the Club shall be deemed to have been appointed by the members as charity trustees with effect from the date of incorporation of the organisation.

Election, Re-election and Retiral

- 58 At each AGM, the members may elect any member to be a charity trustee.
- 59 The board may at any time appoint any member to be a charity trustee.
- 60 At each AGM, all of the charity trustees must retire from office - but may then be re-elected under clause 60.
- 61 A charity trustee retiring at an AGM will be re-elected unless: -
- 61.1 he/she advises the board prior to the conclusion of the AGM that he/she does not wish to be re-appointed as a charity trustee; or
 - 61.2 an election process was held at the AGM, and he/she was not among those elected/re-elected through that process for that role; or
 - 61.3 A resolution for the re-election of that charity trustee was put to the AGM and was not carried.

Appointment/re-appointment of co-opted charity trustees

- 62 In addition to their powers under clause 58 and 59, the board may at any time appoint any non-member of the Club to be a charity trustee either on the basis that he/she has specialist experience and/or skills which could be of assistance to the board.
- 63 Any person outwith the membership who wishes to become a co-opted Charity Trustee must sign, and lodge with the company, a written application to be decided upon by the Board.
- 64 At each AGM, all of the charity trustees appointed under clause 61 shall retire from office – but shall then be eligible for re-appointment under that clause.
- 65 The maximum number of co-opted charity trustees is 2.

Termination of office

- 66 A charity trustee will automatically cease to hold office if: -

- 66.1 he/she becomes disqualified from being a charity trustee under the Charities and Trustee Investment (Scotland) Act 2005;
 - 66.2 he/she becomes incapable for medical reasons of carrying out his/her duties as a charity trustee - but only if that has continued (or is expected to continue) for a period of more than six months;
 - 66.3 he/she ceases to be a member of the Club;
 - 66.4 he/she becomes an employee of the organisation;
 - 66.5 he/she gives the Club a notice of resignation, signed by him/her;
 - 66.6 he/she is absent (without good reason, in the opinion of the board) from more than three consecutive meetings of the board - but only if the board resolves to remove him/her from office;
 - 66.7 he/she is removed from office by resolution of the board on the grounds that he/she is considered to have committed a material breach of the Club rules or any code of conduct for charity trustees;
 - 66.8 he/she is removed from office by resolution of the board on the grounds that he/she is considered to have been in serious or persistent breach of his/her duties under section 66(1) or (2) of the Charities and Trustee Investment (Scotland) Act 2005;
 - 66.9 He/she is removed from office by a resolution of the members passed at a members' meeting.
- 67 A resolution under paragraph 65.6, 65.7, 65.8 or 65.9 shall be valid only if: -
- 67.1 the charity trustee who is the subject of the resolution is given reasonable prior written notice of the grounds upon which the resolution for his/her removal is to be proposed;
 - 67.2 the charity trustee concerned is given the opportunity to address the meeting at which the resolution is proposed, prior to the resolution being put to the vote; and
 - 67.3 (In the case of a resolution under paragraph 67.7 or 67.8) at least two thirds (to the nearest round number) of the charity trustees then in office vote in favour of the resolution.

Register of charity trustees

- 68 The board must keep a register of charity trustees, setting out:-
- 68.1 for each current charity trustee:

- 68.1.1 his/her full name and address;
 - 68.1.2 the date on which he/she was appointed as a charity trustee; and
 - 68.1.3 any office held by him/her in the organisation;
 - 68.1.4 The name of the group member which nominated each charity trustee.
- 68.2 for each former charity trustee - for at least 6 years from the date on which he/she ceased to be a charity trustee:
- 68.2.1 the name of the charity trustee;
 - 68.2.2 any office held by him/her in the organisation; and
 - 68.2.3 The date on which he/she ceased to be a charity trustee.
- 69 The board must ensure that the register of charity trustees is updated within 28 days of any change:
- 69.1 which arises from a resolution of the board, or a resolution passed by the members of the organisation; or
 - 69.2 Which is notified to the organisation.
- 70 If any person requests a copy of the register of charity trustees, the board must ensure that a copy is supplied to him/her within 28 days, providing the request is reasonable; if the request is made by a person who is not a charity trustee of the organisation, the board may provide a copy which has the addresses blanked out - if the SCIO is satisfied that including that information is likely to jeopardise the safety or security of any person or premises.

Powers of board

- 71 Except where this constitution states otherwise, the Club (and its assets and operations) will be managed by the board; and the board may exercise all the powers of the organisation.
- 72 A meeting of the board at which a quorum of 6 persons is present may exercise all powers exercisable by the board.
- 73 The members may, by way of a resolution passed in compliance with clause 49 (requirement for two-thirds majority), direct the board to take any particular step or direct the board not to take any particular step; and the board shall give effect to any such direction accordingly.

Charity trustees - general duties

- 74 Each of the charity trustees has a duty, in exercising functions as a charity trustee, to act in the interests of the organisation; and, in particular, must:-
- 74.1 seek, in good faith, to ensure that the Club acts in a manner which is in accordance with its purposes;
 - 74.2 act with the care and diligence which it is reasonable to expect of a person who is managing the affairs of another person;
 - 74.3 in circumstances giving rise to the possibility of a conflict of interest between the Club and any other party:
 - 74.3.1 put the interests of the Club before that of the other party;
 - 74.3.2 where any other duty prevents him/her from doing so, disclose the conflicting interest to the Club and refrain from participating in any deliberation or decision of the other charity trustees with regard to the matter in question;
 - 74.4 Ensure that the Club complies with any direction, requirement, notice or duty imposed under or by virtue of the Charities and Trustee Investment (Scotland) Act 2005.
- 75 In addition to the duties outlined in clause 73, all of the charity trustees must take such steps as are reasonably practicable for the purpose of ensuring: -
- 75.1 that any breach of any of those duties by a charity trustee is corrected by the charity trustee concerned and not repeated; and
 - 75.2 That any trustee who has been in serious and persistent breach of those duties is removed as a trustee.
- 76 Provided he/she has declared his/her interest - and has not voted on the question of whether or not the Club should enter into the arrangement - a charity trustee will not be debarred from entering into an arrangement with the Club in which he/she has a personal interest and he/she may retain any personal benefit which arises from that arrangement.
- 77 No charity trustee may serve as an employee (full time or part time) of the organisation; and no charity trustee may be given any remuneration by the Club for carrying out his/her duties as a charity trustee. The Board, may, at its discretion pay an honorarium to a particular trustee holding the office of Treasurer, Secretary or similar. This will be valid only if the requirements of s67 of the Charities and Trustee Investment (Scotland) Act 2005 are adhered to. The trustee in question must be in the minority.

Code of conduct for charity trustees

- 78 Each of the charity trustees shall comply with the code of conduct (incorporating detailed rules on conflict of interest) prescribed by the board from time to time.

- 79 The code of conduct referred to in clause 77 shall be supplemental to the provisions relating to the conduct of charity trustees contained in this constitution and the duties imposed on charity trustees under the Charities and Trustee Investment (Scotland) Act 2005; and all relevant provisions of this constitution shall be interpreted and applied in accordance with the provisions of the code of conduct in force from time to time

DECISION-MAKING BY THE CHARITY TRUSTEES

Notice of board meetings

- 80 Any charity trustee may call a meeting of the board or ask the secretary to call a meeting of the board.
- 81 At least 7 days' notice must be given of each board meeting, unless (in the opinion of the person calling the meeting) there is a degree of urgency which makes that inappropriate.

Procedure at trustee meetings

- 82 No valid decisions can be taken at a board meeting unless a quorum is present; the quorum for board meetings is 6 charity trustees, present in person. The President, Vice-President, Secretary and Treasurer should form part of this quorum.
- 83 If at any time the number of charity trustees in office falls below the number stated, the remaining charity trustee(s) will have power to fill the vacancies or call a members' meeting - but will not be able to take any other valid decisions.
- 84 Board Meetings shall be held monthly or more often if the Secretary deems necessary.
- 85 The President of the Club should act as Chairperson of each board meeting.
- 86 If the President is not present within 15 minutes after the time at which the meeting was due to start (or is not willing to act as Chairperson) the Vice-President shall nominate or delegate chair to another charity trustee.
- 87 Every charity trustee has one vote, which must be given personally.
- 88 All decisions at trustee meetings will be made by majority vote.
- 89 If there are an equal number of votes for and against any resolution, the President of the meeting will be entitled to a second (casting) vote.
- 90 Board Meetings may be held virtually if they are not able to meet in person. The board may participate in board meetings by video or telephone conference or electronic media that

enable all board members to hear each other. Board members participating through any of these media shall be deemed present for the purposes of obtaining a quorum.

- 91 The board may allow any person to attend and speak at a board meeting notwithstanding that he/she is not a charity trustee - but on the basis that he/she must not participate in decision-making.
- 92 A charity trustee must not vote at a board meeting (or at a meeting of a sub-committee) on any resolution which relates to a matter in which he/she has a personal interest or duty which conflicts (or may conflict) with the interests of the organisation; he/she must withdraw from the meeting while an item of that nature is being dealt with.
- 93 For the purposes of clause 91: -
 - 93.1 an interest held by an individual who is “connected” with the charity trustee under section 68(2) of the Charities and Trustee Investment (Scotland) Act 2005 (husband/wife, partner, child, parent, brother/sister etc) shall be deemed to be held by that charity trustee;
 - 93.2 A charity trustee will be deemed to have a personal interest in relation to a particular matter if a body in relation to which he/she is an employee, director, member of the management committee, officer or elected representative has an interest in that matter.

Minutes

- 94 The board must ensure that proper minutes are kept in relation to all board meetings and meetings of sub-committees.
- 95 The minutes to be kept under clause 93 must include the names of those present; and (as far as possible) should be signed by the chairperson of the meeting.
- 96 The board shall make available copies of the minutes referred to in clause 93 to any member of the public requesting them.

ADMINISTRATION

Delegation to sub-committees

- 97 The board may delegate any of their powers to sub-committees; a sub-committee must include at least one charity trustee, but other members of a sub-committee need not be charity trustees.
- 98 The board may also delegate to the chair of the Club (or the holder of any other post) such of their powers as they may consider appropriate.

- 99 When delegating powers under clause 96 or 97, the board must set out appropriate conditions (which must include an obligation to report regularly to the board).
- 100 Any delegation of powers under clause 96 or 97 may be revoked or altered by the board at any time.
- 101 The rules of procedure for each sub-committee, and the provisions relating to membership of each sub-committee, shall be set by the board.

Operation of accounts

- 102 Subject to clause 102, the signatures of two out of three signatories appointed by the board will be required in relation to all operations (other than the lodging of funds) on the bank and building society accounts held by the organisation; at least one out of the two signatures must be the signature of a charity trustee.
- 103 Where the Club uses electronic facilities for the operation of any bank or building society account, the authorisations required for operations on that account must be consistent with the approach reflected in clause 101.

Accounting records and annual accounts

- 104 The board must ensure that proper accounting records are kept, in accordance with all applicable statutory requirements.
- 105 The board must prepare annual accounts, complying with all relevant statutory requirements; if an audit is required under any statutory provisions (or if the board consider that an audit would be appropriate for some other reason), the board should ensure that an audit of the accounts is carried out by a qualified auditor if required.

MISCELLANEOUS

Winding-up

- 106 If the Club is to be wound up or dissolved, the winding-up or dissolution process will be carried out in accordance with the procedures set out under the Charities and Trustee Investment (Scotland) Act 2005. The Club may be wound up or dissolved only on the passing of a Special Resolution for that purpose, and subject to written consent being obtained from OSCR. If, on the winding-up of the Club, any property or assets remains after satisfaction of all its debts and liabilities, such property shall be given or transferred to such other community body or bodies or charitable group, which has purposes which resemble closely the purposes of the Club.

Alterations to the constitution

107 This constitution may be altered by resolution of the members passed at a members' meeting (subject to achieving the two thirds majority referred to in Sect 49).

108 The Charities and Trustee Investment (Scotland) Act 2005 prohibits taking certain steps (e.g., change of name, an alteration to the purposes, amalgamation, winding-up) without the consent of the Office of the Scottish Charity Regulator (OSCR).

Interpretation

109 References in this constitution to the Charities and Trustee Investment (Scotland) Act 2005 should be taken to include: -

109.1 any statutory provision which adds to, modifies or replaces that Act; and

109.2 Any statutory instrument issued in pursuance of that Act or in pursuance of any statutory provision falling under paragraph 107.1 above.

110 In this constitution: -

110.1 "charity" means a body which is either a "Scottish charity" within the meaning of section 13 of the Charities and Trustee Investment (Scotland) Act 2005 or a "charity" within the meaning of section 1 of the Charities Act 2006, providing (in either case) that its objects are limited to charitable purposes;

110.2 "Charitable purpose" means a charitable purpose under section 7 of the Charities and Trustee Investment (Scotland) Act 2005 which is also regarded as a charitable purpose in relation to the application of the Taxes Acts.



Ralston Community Sports Centre Community Asset Transfer Business Plan

Kelburne Hockey and Community Sports Club

William Anderson

14-07-2022

**Ralston Community Sports Centre
Community Asset Transfer
Business Plan**

Table of Contents

Introduction.....	3
1:Business Proposal.....	3
2: Background & Context	4
2.1: About Ralston Community Sports Centre	4
2.2 About Ralston.....	4
3: About Kelburne Hockey & Community Sports Club	6
3.1: Club Origins and History.....	6
3.2: Club Achievements / Track Record	6
3.3: Governance.....	7
3.4: Reporting Structures of new Club organisation	8
3.5: Stakeholder Engagement (top level).....	8
4: The Business Case	10
4.1: Activities and Activation.....	11
4.2: Retaining Present Benefits	20
4.3: Contribution to National and Regional Strategic Priorities	25
4.4: Advance Building & Grounds Survey as part of representation of our business case.....	25
5: Community Representation & Engagement.....	30
6: Market	35
7: Capital Funding.....	388
8 : Revenue forecast.....	409
9: Timescale	42
10: Appendices	432

Ralston Community Sports Centre

Community Asset Transfer

Business Plan

Introduction

Kelburne Hockey Club propose a transfer of Ralston Community Sports Centre from Renfrewshire Council to **Kelburne Hockey and Community Sports Club**.

The business plan sets out how the proposals can be delivered and sustainably managed in the longer term and describes the contribution of the project to the community and corporate priorities of Renfrewshire Council

1:Business Proposal

The proposal is to set up **Kelburne Hockey and Community Sports Club** as a Scottish Incorporated Charitable Organisation and for **Kelburne Hockey and Community Sports Club** to lease Ralston Community Sports Centre¹ from Renfrewshire Council for a period of 50 years at a rental of £1 per annum.

Kelburne Hockey and Community Sports Club will manage the premises for community benefit and raise funds to improve and extend the quality and variety of resources and activities available at the Centre. Specifically, we intend to deploy the following areas below

- Redevelop the existing pitch to a standard suitable for national hockey training and competition and relocate all training and matches to the new pitch.
- Create a café in the Centre and run it as a volunteer-led enterprise until such times as a consistently high footfall is achieved. After this point we will conduct an options appraisal on the costs and benefits of alternative café provision arrangements.
- Continue to work proactively with local community groups, businesses, and Community Planning Partners to develop an improved and increased offer of activities, focused on health and wellbeing, in the Centre.
- Develop the amenity of the outdoor area in partnership with the local community and other stakeholders to maximise the benefit produced by the facility.
- Provide a facility that benefits the entire hockey community of Kelburne and other Renfrewshire hockey clubs, the local community in provision of a wider range of sporting & social activities to take part in, the wider Renfrewshire community to make easy bookings, Charitable organisations who need an easy-to-book facility and local schools in deprived areas who will get the benefit of free school hockey training as part of their preferred curriculum.
- Improve the energy efficiency of the existing flood lighting and, over time, improve the energy efficiency of the whole building.

¹ <https://www.renfrewshire.gov.uk/article/6054/Ralston-Community-Sports-Centre-Penilee-Road-Paisley>

Kelburne Hockey and Community Sports Club further propose that Renfrewshire Council support proposals to improve the facilities at Ralston Community Sports Club through a grant or other transfer of funds in the sum of £300,000 to **Kelburne Hockey and Community Sports Club**.

2: Background & Context

2.1: About Ralston Community Sports Centre

Ralston Community Sports Centre is located in Ralston, just outside of Paisley and adjacent to the communities of Penilee and Hawkhead.

The following facilities are presently available at Ralston Community Sports Centre –

- 1 x full size synthetic football pitch incorporating 3 x 7-a-side pitches
- Dance studio
- Fitness suite/Gym
- Changing areas/shower facilities/lockers
- Car parking
- Disabled access

Information from Renfrewshire Leisure, received in November 2020, suggests that present use of the building is low at around 10-15 hours per week (pre-COVID), almost entirely in the evenings, and that the variety of activity on offer is limited.

“The vast majority of attendees attend for the sole purpose of playing football. There are a handful who attend the gym. The number of fitness classes that RL operates from the facility is conservative, around 10-19 classes per week.

2.2 About Ralston

Although historically independent of its larger neighbour, Paisley, Ralston in 2020 is more commonly considered as a suburban neighbourhood of Paisley.

It is part of the Paisley East and Ralston electoral ward of Renfrewshire Council. The following data is drawn from the Electoral Ward Profile published by Renfrewshire Council. The ward incorporates Paisley town centre, and the housing estates of Seedhill, and Williamsburgh, therefore data from electoral ward level may not wholly reflect the situation in Ralston itself, but gives an indication of the nature of the catchment area which is served by the Centre.

- Over 17,000 people live in the area, in slightly more than 8,500 households.
- There are more females (50.73%) than males (49.27%).
- The area has a larger proportion of working-age residents but smaller proportion of young people compared with the Renfrewshire averages.
- Almost 3% of the population have an Asian, Asian Scottish or Asian British background; 1% of people are Muslims, 0.5% Sikh and 0.2% Hindu.
- A higher proportion of people can speak, read and write in Gaelic than across any other Renfrewshire ward.
- 39% of people aged 16 and over in Paisley East and Ralston are single.
- A similar proportion (68.9%) of working age residents are economically active as the whole of Renfrewshire.
- The main industries are human health and social activities, wholesale and retail trade, and education.

- Overall qualification levels are higher than Renfrewshire, and more females have higher qualifications than males.
- Over half of all households in Paisley East and Ralston are purpose-built blocks of flats or tenement, and over one quarter of households are owned outright.
- 63% of all households have at least one car or van, and the most common method of transport to work is car or van.
- There are proportionally fewer deprived households than across Renfrewshire, but a higher percentage of these suffer the greatest level of deprivation.
- 11% of people provide unpaid care.
- 81% of people believe they have 'very good' or 'good health'.
- Over 45% of households are one person households, higher than the Renfrewshire equivalent of 38.6%. This may be a consequence of a higher number of single people living in the town centre.
- There is a higher-than-average number of households that have no cars or vans (37.63%) compared to the rest of Renfrewshire.

The above demographic / socio-economic data provides an overview of the target market for this proposal. It is interesting to note the high percentage of local residents which report having good/very good health. Over 50% reside in in apartment-type dwellings and therefore do not have outdoor recreation space. This proposal will help to address this by providing an accessible outdoor facility offering. In general terms, our proposal provides further opportunities for the local community to engage in regular and affordable sports, health and wellbeing and social activities.

3: About Kelburne Hockey & Community Sports Club

3.1: Club Origins and History

Kelburne Hockey and Community Sports Club is a Scottish field hockey club. We currently use the Kelburne Cricket Club facility at Whitehaugh in Paisley as our main base. Our Gents Senior teams unfortunately have to play out of the National Hockey Centre in Glasgow, and youth teams at Linwood ON-X, and younger Jockey members play on grass pitches at Whitehaugh.

The Club was established in 1969 and currently operates from our base at Whitehaugh, PA1 3SF. The Club is managed by a volunteer Committee of 10 people, supported by a team of 29 volunteers. The Club boasts an income level of £100,000 per annum and sustains a small profit each year to ensure the Club remains on a sound financial footing. We have many professional and working trades in our membership and this is one of the many good reasons why the Club base at Whitehaugh has been sustainable over the last 50 years.

We do not wish to make profit from land purchase, hence our request for a 50 year lease to secure our future and grow the sport of hockey across the whole of the Renfrewshire community and provide an improved pavilion and grass pitch facility that our local community can use and be proud of.

We are always extremely active in fund-raising and actively take part in activities in our own clubhouse, run an annual fete on our own group and always offer stalls at the Barshaw annual fair, in order to promote our Club and provide some financial benefits to our organisation. We intend to improve our participation in this area now we have received charitable status and we can spread our activities wider across business and charitable activities

88% of our members stay in Renfrewshire. Our present membership profile is as follows

Membership Type	Female	Male	Totals
Adult	34	82	116
Under 18	36	21	57
Under 13	37	26	63
Club Support / Officials / Umpires	15	14	29
Totals	122	143	265

3.2: Club Achievements / Track Record

Since our formation the Club has flourished from being overlooked to being the top hockey club in Scotland with very strong men, ladies and youth sections. This has been the result of many years of hard work based on a youth policy developing hockey skills at an early age. No other club has so consistently produced home-grown players of the standard Kelburne has in recent times.

The men's first team was the team of the 1990s, winning GB and Ireland Championship, four National League titles, Scottish Cup and European competitions. In season 1991–92 the club achieved the 'Grand Slam of Scottish Hockey' with all teams winning all Scottish Hockey Union competitions entered, which is unique and has not been achieved by any other club.

After a gap, the current Kelburne team of the mid-2000s are emulating their predecessors and were the Scottish Hockey Union team of the year in 2005 and 2007, also winning 5 National Leagues, 4 Scottish Cups, 2 Scottish Hockey Union European Playoffs, European Hockey Federation European Cup in Austria and European Hockey Federation European Club Championship in Switzerland. 2006/07 was an outstanding season when the team completing their domestic season as 'Undeclared Team of

Scottish Hockey' with an unprecedented 100% perfect record with all games won. Current and past players continue to make up the bulk of the Senior Scottish Men's squad.

3.3: Governance

The structure of the Kelburne Hockey and Community Sports Club consists of:

- The Board - who hold quarterly meetings and manage the activities of the organisation; for example, the board is responsible for monitoring and controlling the financial position of the organisation.
- the (Ordinary) Members - who have the right to attend and vote at members' meetings (including any annual general meeting) and have important powers under the constitution; in particular, the members appoint persons to serve on the board and take decisions on changes to the constitution itself;
- Associate, Group or Day members, which will consist of members of the local community and Renfrewshire wide population who will be allowed to make bookings to the benefit of their own membership, or as individuals, to use the facility for furtherance of their own sporting/social requirements. These groups are not eligible for voting rights and costs will be affordable and in-line with local Council facility charge

A sliding scale of affordable membership costs is available to all members of the Community, recognising young people, students, unemployed, seniors, long-term discount bookings, short-term on-the-spot bookings and other identified activity groups that need financial support. Flexible payment procedures (annual or monthly) are available to all members

Kelburne Hockey and Community Sports Club will continue to ensure membership remains affordable as part of the development of the Ralston Community Sports Centre as a community-led and managed facility. The Club is managed by a Board of Trustees which consists of:

- President / Chair
- Vice-President;
- Secretary;
- Treasurer;
- Director Of Hockey;
- up to 5 additional trustees chosen from relevant membership or external means at AGM;

The board is accountable to the members through an Annual General Meeting and through constitutional provisions to hold special members' meetings.

A Community Asset Transfer Sub-Committee has been set up to oversee the overall process of transfer and lead on the organisational transition. The sub committee is made up of

- Billy Anderson - Club Secretary / Communications
- Chris Caldwell – previous manager of Clydebank Community Sports Centre
- Willy Hunt : Senior Structural & Civil Engineering Design Technician - Goodson Associates
- Hamish Walker : Managing Quantity Surveyor - Balfour Beatty
- Dick Donaldson : Commercial Manager - Balfour Beatty
- Mark Fulton - President & Active Schools contact
- James Currie – Treasurer

3.4: Reporting Structures of new Club organisation

With the new facility in place, the structure of the Board will be expanded to include an additional 5 trustees and within each professional trustee responsibility area, a series of sub-committees will undertake suggestions agreed in collaboration with the Trustees & Board, and these will be undertaken and deployed by the respective sub-Committee for each respective task. In order to ensure fair representation on the sporting side (hockey, fitness & other sports) and needs of local Residents, it is our intention to actively seek local Residents to join our Board as Trustees, who have a genuine desire to look after both sporting interests and residents needs in all business & sporting decisions that the Board has to take to make the centre run cost-effectively

3.5: Stakeholder Engagement (top level)

The board have spoken to all of the below mentioned organisations with a view to informing them of our proposal, seek their advice & guidance and take on board any additional activities they think that we should consider in our process as it goes forward. We continue to have dialogue and open to suggestions brought forward to us now and in the future.

Renfrewshire Council Elected Members (Iain Nicolson)

- Discussion on benefits to Renfrewshire Council of community asset transfer.

Engage Renfrewshire (Iain Cunningham)

- For support in achieving charitable Status awareness and setting up a suitable corporate body for asset transfer. To access support in business planning

Renfrewshire Council Officers (Neil Watson, Kellie Miller, Sandra Inrig, Tania Morlan)

- Monthly meetings with Renfrewshire Council Officers on going. Discussion focused on access to Community Empowerment Funding and information on present building conditions and management arrangements, and facility controls and guarantees in place.

Renfrewshire Leisure (Mark Tokeley , Darryl Ramage)

- Meetings and site visits. Discussion on levels and patterns of use and income and expenditure attributed to Ralston Community Sports Centre.

Historic Scotland (Simon Montgomery)

- Discussion on implications of listed status of building regrading transfer and planned improvements.

George Adam MSP, Jennifer Adam-McGregor Elected member Cllr PaisleyEast

- General local support for proposals.

Sports Scotland (Kate Forbes)

- Discussions on securement of appropriate level of funding to support the start-up construction operation and to ultimately become a key stakeholder in our hockey & community sports facility.

University of the West of Scotland (UWS – Ciaran O'brien)

- We currently have a working with UWS with players at our club. Our new initiative is to create a partnership where we both benefit together in this new centre

Renfrewshire Secondary Schools

- Clarification of our offer of FREE Hockey for Secondary schools in SIMDH Status, to grow their sporting portfolio and bring more young people in to the sport of hockey in Paisley.

Renfrewshire Active Schools (David Rose / Paul Keegan)

- Discussion on arrangements presently in place for Hockey coaching in Renfrewshire, including hockey development within the curriculum both in school and at Ralston Community Sports Centre.

Ralston Primary School (Jillian McGown Head Teacher)

- Discussion on maintaining present school use of Ralston Community Sports Centre and opportunities for future use. Model of partnership with Ralston Primary School may be used to develop further partnerships with other primary schools.

Paisley East Community Sports Hub (Stuart O'Connell / Paul Keegan)

- Sharing of sporting ideas and clarification of the sporting model we wish to introduce at the Ralston Community Sports Centre.

Ralston Community Council (Allan Thompson)

- Discussion on implications for community on proposed asset transfer and for Community Council social media to increase community awareness of the proposals.

Active Communities Jogging Buggies (Active Communities)

- Discussions on present use of the centre and potential for future use & growth to meet their demand. Follow up meetings to be arranged, awaiting response to our recommendations

Ralston Skills Centre (Norrie Murray)

- Discussion on opportunities for joint work and for participants to transfer between Ralston Skills Centre young people's fitness group and Kelburne Hockey and Community Sports Club

Various Football Clubs

- Discussion on opportunities for joint work and for participants to transfer between football organisations and Kelburne Hockey and Community Sports Club. Clubs involved : Gleniffer Thistle, Alba Thistle, Ralston Skills, Pro-Evo Soccer. A number of other clubs who use the Centre were invited but declined or ignored the requests, including the PDYFL organisation, Anchor Hockey Club and Ferguslie Ladies Hockey Club.

Active Communities (Susan McDonald)

- To develop an understanding of requirements for the jogging buddies group to ensure we maintain the same arrangements in the future, and to assist the growth of their portfolio regarding other social space requirements to complement their Station Seven organisation in Johnstone. Further discussions, if KHCSC are successful, we hope would take place here to expand operations on all sides.

4: The Business Case

The business case for Kelburne Hockey and Community Sports Club taking on Ralston Community Sports Club is based on the following factors

1. Ralston Community Sports Centre is underused and has untapped potential. The Centre occupies a key space in the centre of Ralston, and has untapped potential as a community resource, but locals report that the majority of users travel in from other areas. **The redevelopment and redefining of the Centre will realise its potential to contribute to the quality of life and range of opportunities within Ralston.**
2. Information from Renfrewshire Leisure, received in November 2020, suggests that present use of the building is low at around 10-15 hours per week (pre-COVID), almost entirely in the evenings, and that the variety of activity on offer is limited. **Kelburne Hockey and Community Sports Club taking over management of Ralston Community Sports Club will increase the number and variety of users.**
3. Information from Renfrewshire Leisure suggests that there are no well-defined plans for future investment in the building. **Transference to Kelburne Hockey and Community Sports Club will both allow the building to be managed by an organisation dedicated to making that single building sustainable, and which has the opportunity to attract external resources unavailable to the council for maintenance and improvements.**
4. Despite, or perhaps because of, its proximity to Paisley, Ralston has few public, community or private sector resources. There are no cafes no public houses and none of the kind of facilities that allow people to meet, to interact and to create a sense of community. **Our plans to operate a café from Ralston Community Sports Centre will offer a valuable social space in Ralston from which new community activity can be developed.**
5. The grounds around Ralston Community Centre are undeveloped and unused as a community resource. **Kelburne Hockey and Community Sports Club will develop partnerships with other community and voluntary organisations to make positive use of this space for community benefit.**
6. Renfrewshire Schools have few opportunities to play Hockey as part of the curriculum or as extra-curricular activity. **We have offered to schools at FREE cost for day-time lets during term time.**
7. Kelburne Hockey and Community Sports Club is historically associated with Renfrewshire. The present training and competition arrangements diminish the Renfrewshire association and risks the club identity drifting into other authority areas. Renfrewshire Council have an interest in returning and retaining Kelburne Hockey and Community Sports Club to Renfrewshire. **The acquisition of dedicated training, playing and clubhouse facilities will enable Kelburne to return to, and remain in Renfrewshire.** This also allows for other Renfrewshire Hockey Clubs (Anchor Gents & Ferguslie Ladies) to make good use of this National facility
8. Having training and competitive matches scattered around a variety of locations has a negative effect on our cohesiveness as a club, our ability to develop young players and reduces our opportunities to have a long term positive impact on the communities where we play. **Consolidation of Hockey club activities in one location will lead to improved performance,**

better youth development and progression, and a greater sense of the club as whole community organisation.

The business case for Renfrewshire Council providing a £300,000 grant, or other transfer of funds, is based on:

1. Earlier Renfrewshire Council plans for the redevelopment of the Linwood ON-X had been costed in excess of £1m with approximately £600,000 worth of development for hockey resources. **These plans have not been implemented.** The Kelburne Hockey and Community Sports Club proposals for Ralston allow Renfrewshire Council to achieve a comparable quality of hockey resource for around half of that original Council investment for hockey. It also frees Renfrewshire Leisure / Council of the ongoing maintenance costs, allowing Renfrewshire communities to obtain the long term benefit for a one-off investment.

4.1: Activities and Activation

At present, the majority of activity at Ralston Community Sports Centre is provided by Renfrewshire Leisure (now One-Ren). The restrictions associated with COVID-19 have limited the range and frequency of activity at Ralston. However, prior to COVID-19, we were aware of the following activities taking place:

- Pitch
 - Football (artificial grass)
 - Ralston Community Games
 - Ralston Primary use (FOC to school) of artificial pitch and grass areas during school term
 - Active communities & Walking/Jogging groups use
- Building (average of 4 activities per day on weekdays)
 - Clubbercise,
 - Ballroom fitness,
 - Core de Force,
 - Dancefit,
 - HITT/Gym Circuit,
 - Metafit,
 - Metafit-Buggy Friendly,
 - Pilates,
 - Ralston OSC Youth Club,
 - Tone,
 - Weightwatchers,
 - Zumba

Following transfer to Kelburne Hockey and Community Sports Club , attendance will immediately increase at the Club through transferring all KHCS Hockey training and home competitive games to Ralston and make availability for other local Hockey Clubs to have use for training & matches.

We do not intend the building to simply be a Hockey centre but an opportunity for Kelburne Hockey Community Sports Club to progress our aims to be a valuable resource for the Community.

Secondary & Primary Schools


Kelburne Hockey and Community Sports Club have an established track record working closely with Renfrewshire Schools to maximise FREE access to Hockey for young people and to enhance the curriculum. Our coaches presently offer coaching in schools as part of the curriculum, and our coaches also support the Renfrewshire Active Schools Hockey League. Kelburne Hockey and Community Sports Club presently contribute 12 hours coaching per term time to Active Schools and we work in partnership on an in-house coaching basis.

The impact of our partnership with Schools will be significantly enhanced by having a dedicated local hockey pitch to which all schools will have access at no cost. In addition to free access we carry out the following

- all day (to 3pm) FREE access to Ralston Primary School which replicates the Renfrewshire Leisure system operating today, including pre-arranged after school coaching
- to other Primary Schools identified as SIMD status via Active Schools, have offered provide in-house coaching on term-time coaching agreements made via Active Schools.
- For the 9 SIMDH Secondary schools in Renfrewshire, have offered provide FREE access to the pitch and free after-school coaching as arranged with the respective school Hockey contacts.
- Free access to the Secondary schools is provided to play “Renfrewshire Cup” inter-club matches, the Scottish Schools ‘Aspire Cup’ and other identified training days needed

	Primary		Secondary	
	Non SIMD	SIMD	Non-SIMD	SIMD
Training	Ralston Primary	All schools as identified by Active Schools	Gryffe, Park Mains	Paisley Grammar, Castlehead, Glennifer, Johnstone, Linwood, St.Benedicts, Renfrew, Trinity High, St.Andrews
Renfrewshire School Matches	N/A	N/A	Yes as above	Yes as above
Cup Competitions outside Renfrewshire	N/A	N/A	Yes as above	Yes as above
Coaching	In-House / Pitch	In-House / Pitch	Pitch	Pitch
All-Day School use (term time)	Ralston Primary	N/A	N/A	

7- Target SIMD Secondary Schools in Renfrewshire – Lowest 20% Deprivation Area

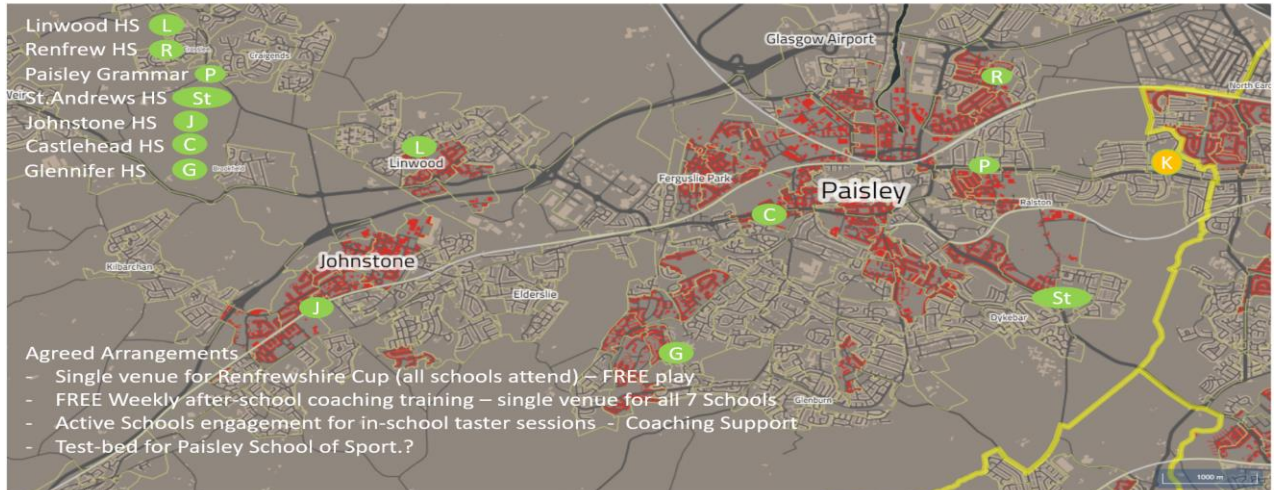

We have received **positive feedback** where the Head of PE in each of the following Secondary schools has offered support for our proposal and their intention would be to use this facility for their internal team matches, Renfrewshire and National Cup matches, and joining of an after-school Hockey section at the Centre during school terms. Schools who have responded with a support confirmation so far are listed below

Yes (SIMDH area) : Paisley Grammar, Castlehead High School, St.Andrews Academy, Johnstone High, Gleniffer High and Renfrew High School

Yes (non-SIMD) : Gryffe High School, Park Mains

Still to confirm : Linwood High, St.Benedicts and Trinity High

Active Schools

We have delivered, and continue to deliver, hockey programmes to Primary Schools for over 25 years now and as part of this proposal we are able to expand and grow our coverage across more schools with on-pitch and on-campus hockey coaching, as required working with the Active Schoos contacts in each respective area.

Community engagement on sports, health & well-being and social activities

Building on our Community engagement activities undertaken as a part of the development of the Sports Centre transfer, are going to implement the next phase of our programme of works to promote the Pavilion to be aligned more to Community and Voluntary Organisations and also to a wider range of small business enterprises in the specialized areas listed above.

Rather than simply market the Pavilion as a space for hire, we are actively building and extending our reach at partnership level with other organisations to ensure that using our centre not only helps them deliver better on their business objectives to deliver more services to more clients, but to also increase and broaden the scope of fitness and other services that we are providing our community. This expansion & growth will bring closer community direction, assist our Hockey & Community Sports

Centre in reaching new levels, will increase our footfall levels than the current experience and provide an improved feeling of community spirit in and around the centre.

The range of potential developments is limited only by the aims and imagination of potential users.

Prioritisation and a clear focus on the potential of the building is made as a resource for fitness, health and wellbeing. Feedback through our consultation activities has highlighted that the wider range of the following options should be part of the overall customer experience that are arranging in the areas below

- Encouraging new fitness classes and activities, led by a combination of the KHCS internal fitness/events team and our appointed Gym fitness company (SKFitness), to deliver a wide range of classes to members of our community.
- Attracting more/increased community investment from youth and seniors groups wanting to start or expand their activities in the organisations they belong to for the greater good and well-being of their membership and provide a greater sense of community well-being.
- Attracting small businesses focused on physical and mental health, e.g. physiotherapy, counselling, health/weight-loss groups etc

New, additional, activities expected include

- **Pitch Area – Phase 1**
 - Football (grass areas only) - possible MUGA introduction (addl ££ investment reqd)
 - Working with UWS and Renfrewshire Council to explore & deploy the sports proposal detailed earlier in this application across 2 East-end sports centres for 4 sports
 - Hockey Pitch (artificial grass)
 - Ralston Skills (primary age) skills & football - continues on Saturday AM as before
 - Ralston Community Games (continues)
 - Ralston Primary use (FOC to school) of artificial pitch and grass areas during school term as before (continues) – confirmed and accepted by Head Teacher Jillian McGowan
 - Multiple Charity Based Events where ‘large space’ is required – being charity registered means we attract a wider “sharing” community group of like-minded Orgs
 - Ne sporting “partnerships” with football clubs that have a requirement to play league games on grass pitches, by using the renovated pitch
 - New Sporting ‘Partnerships’ with minority sporting Clubs looking for long-term grass areas (eg archery, walking groups, cricket, American football, rugby, etc)
 - Outdoor Dog training classes
 - Outdoor Exercise / Boot Camp groups
 - Walking Hockey and Walking Football
- **Pitch area - Phase 2 (potential 2024-25)**

From recent engagement and consultation feedback received from the local Community and other Community Groups, the following are areas provide future potential for growth in community use and with the existing grass area being under-utilised we aim to release that space and consider these areas these when Phase 1 is bedded in

 - Garden Woodland walkways with easy access (school / old age / care home use)
 - Dementia gardening

- Community Allotments
- **Building (Pavilion)**
 - Additional Clubhouse Activities / organisations – and increase of activities from previous years to make the pavilion much busier and more useful to the community
 - Barista Café / snack bar for Members & local Community use – sit-in and enjoy local sport
 - School drop off / collections (parents), teachers & staff use
 - Free Local community use through the day – no membership required
 - Care-Home / Disabled groups arranged visits (as disabled access already available) - given this facility already has disabled access – it will be available on an as-required basis to all special-needs groups.

Our model will comprise of the following activities

Events Halls/Rooms (Downstairs)

- KHCSO organised and self-help community classes throughout the day & evening. Led by members of the community for their groups, or by KHCSO employed staff
- Health & Well-being Groups
- Seniors Groups Classes
- Social Groups – Youth groups and any other group of residents that wish to use it
- Youth Play-room (eg pool, table-tennis etc)
- Childrens Birthday parties

Gym Hall (Upstairs room)

- Fitness type classes led by SKFitness under contract with KHCSO Management to provide a range of community-based classes that meet the needs of Ralston residents as facilitated through SKF consultation with users.
- Fitness classes would be for small group use (due to size of room) and 1on1 sessions as demand dictates as the purpose is to ensure the pavilion is used more regularly
- New fitness equipment would be provided
- Members, or non-members, would be allowed to hire a space for their own individual keep-fit requirements.
- Memberships would be made available for more regular users and those would be affordable and in-line with existing One-Ren rates for affordability purposes for users.
- See appendix 10 for details of our fitness arrangement presentation charts

Examples of classes

- Increased Activity Classes : Zumba, Pilates, Yoga, Metafit, Clubercise and many more classes that will be added and increased in volume
- Additional Classes (new) ; Junior Ballet, Bridge Club, additional Youth Social Club events, Drama Class, Ralston Playgroup, General keep fit groups, Garden Group meeting, Angling Club, Wine Club, Gin Club, Slimming World, Scottish Slimmers, Singing groups

Occupancy & Capacity of Centre

The expected timetable for Pitch & Activity Room Occupancy is shown in Appendix 2 (Pitch timetabling example) and Appendix 3 (on-line booking process samples)

We have engaged with an established & experienced market leader in Facility Management and Booking Software organization (Sportskey.com) to allow us to professionally manage and market bookings available for all indoor & outdoor activities. The demand for hockey is well established and based on our own track record of managing and operating Kelburne Hockey Club. From our current base, we manage an income stream in excess of £100,000pa across a similar breadth of membership categories we offer today. We would replicate our Management processes from our current base to our new base and expand the breadth of our operation by adding more suitably experienced Trustees to our Board who will assist in the growth and provision of a much wider range of activities to our members and the local community. These Trustees are ably support by a range of sub-Committees working in their specialized area to deliver the task outlined to be deployed.

The business model anticipates we expect to hit circa 75-80% capacity on the Artificial turf within 2-3 months and 70-80% capacity within 6-12 months for Clubhouse activities.

Our primary focus will be on maximization of day-time lets to spread utilization throughout the day as we anticipate evenings will be extremely busy at the centre on the pitches and in the Clubhouse. Class events we expect will be busier than previous years at the Centre which has been subject to various closures in the clubhouse from 2016 due to reduced take-up of activities by local residents and Renfrewshire users. The model for Classes will be different than the model chosen previously by One-Ren. Creation of our user groups will come from the following areas

- **Fitness (Events Studio & Gym)**
 - Self-organised local resident groups who want to return to the centre for social, health & well-being activities in the Studio area
 - Self-organised new groups who wish to take up the opportunity of using the centre for any other activities that are new to the centre
 - Local childrens birthday parties and games activities
 - KHCS employed Fitness organisations (SKFitness) who will deliver weekly/daily classes to residents to help general fitness and Vitality groups – these classes would be affordable for all
 - Free-to-use on-line booking system for local residents to turn up and train in their own time & space on new equipment provided with no instructor guidance required
 - Focus on Seniors Fitness Groups (day-times) and adult/youth groups in evenings
 - Hockey Fitness sessions, Fit for Golf Sessions and so on
- **Seniors/Socials/Youth Groups (focus on Day-time activities for Seniors)**
 - Self-organised local resident groups who want to return to the centre
 - Self-organised new groups who wish to take up the opportunity of using the centre
 - Activities would take place in the Café area, new social rooms or Studio as required
 - The focus in these groups is very much centred on Community well-being and support
- **Health & well-being groups**

- Organisations who need space to manage activities for their members (eg Slimming World etc) which also provide community benefit
- Any Charitable group or any organisation who needs safe space for any special needs for members in their groups.

We are confident that we have a dynamic and energetic organization to manage our business in this flexible manner which provides the local community with a wider and improved selection of fitness and participation opportunities.

Prior to Covid-19, One-Ren were operating at a weekly number of classes of 19 throughout the year. In our proposal we will reach up to 50 classes per week (combined across fitness and events hall activities) for our members and local community, with the new proposals we have suggested. The exact type of classes will be determined at a later date after residents consultation.

A “footfall table”, “first 24 months seasonal I&E” and “10 year I&E” is highlighted below. These numbers are based on known hockey numbers from current experience, Renfrewshire Leisure numbers (with our expected growth numbers), local dialogue with experience in the local Ralston & Paisley East area, and established business from other areas who are need expansion space for their business and bringing clientele with them. These are summarized from our detailed Business Case and our Financial projections

Footfall Table (Summary Breakdown by Qtr)

	Total Footfall	Category Breakdown		
		Gym	Pavillion/Studio	Pitches
January - March	11,824	1,774	3,547	6,503
April - June	18,158	2,724	5,447	9,987
July - September	16,842	2,526	5,053	9,263
October - December	15,597	2,340	4,679	8,578
	62,421	9,363	18,726	34,332

Evidence of Demand

Market Analysis (Hockey)

- From 2014 to 2019 across Scotland, a 90% growth was recorded by the Governing body Scottish Hockey, with an additional 13,000 players registering to play hockey.
- Additional growth is also registered in Scotland of ‘Masters Hockey’ (known before as ‘Vets hockey’) across 15 different age groups of Gents & Ladies teams from O35s upwards

- Hockey in Renfrewshire has grown but marginally. Hockey capacity is seriously limited with an entry-level pitch only available at Linwood which is currently also used by football and in a seriously bad state of repair
- A dedicated state of the art pitch and FREE hockey gifted by Kelburne to our SIMDH schools will eliminate capacity restriction and allow significant growth to take place across Renfrewshire and replicate the growth experienced in other areas in Scotland.
- The demand is there, as evidenced by almost all Secondary schools indicating to Kelburne that they wish to utilise the Hockey pitch at this centre, and Kelburne current pitch hire demand means we are always using a Hockey pitch through the entire Saturday of every week in the season.
- Recent Renfrewshire council studies (with KPP) show that hockey is the 2nd largest team sport in Renfrewshire, behind football, and that sufficient pitches have not been made available.

Sporting/Capacity Statement

Weekends (artificial)

- With our existing number of teams playing home/away each week, capacity of the pitch is very close to 90% from 11AM to 6pm
- Any spare capacity is available to be used by other established Clubs in the area (Ferguslie Ladies and Anchor Gents).
- Other spare capacity can be allocated to “less regular” training schedules for International and Masters Hockey age groups
- Certain time restrictions for Saturday league games (time windows of play) will mean that a 2nd pitch is still a requirement for Kelburne lower (District) teams which will be spot-hired from one-Ren or Glasgow Life on an as-required basis depending on availability
- Off-season will see more capacity allocated to International & Masters Squads, Mixed Hockey festivals, Social hockey festivals for men or ladies, Charity events and other small skill level sports that require free space to carry out their activities.
- Mornings at weekends will be allocated to Junior Age groups from 9AM to 11.45AM on Saturdays and more time on Sundays for 4 hour Junior Hockey festivals which sees clubs from all over the central belt taking part.
- Mornings at weekends also Other Skills groups who expressed previous interest in using the artificial turf for Primary school football skills of Primary School age

Weekdays (artificial)

- School-term days are allocated FREE to Ralston Primary School to use for their class/PE activities – this has been arranged with the current Head Teacher, Jillian McGown
- Some weekdays will see spot-hires as arranged for UWS or School matches although these 9-3pm activities will be rare.
- Allocations to SIMDH Schools are FREE from Kelburne as we wish to see the sport of hockey flourish and we will get the benefit in seeing our youth numbers grow in to Senior hockey teams
- 3pm to 5pm is allocated to After-School hockey and UWS hockey training/matches, with the majority of Secondary schools already indicating they will make use of the facility

- Other 3-5pm times will be allocated to hockey & football for Seniors, under governing body organisations for Walking Hockey, Parahockey (under Scottish Hockey control) and Walking football
- Evenings are allocated to Kelburne, University of the West of Scotland, all other Renfrewshire clubs, International & Masters groups for the purposes of training and some re-arranged matches

NB : See Appendix 2 for a typical booking schedule week

Grass pitch availability

- Allocation will be made in partnership with UWS to play their sports on the grass pitch on a block booking partnership basis arrangement
- Football Clubs are allocated space and all of this will be managed by our simplified on-line Sportskey booking system (block bookings and sport hire bookings)
- Allocation will also be made in summer months to all charitable organisations who need space for a large outdoor event, Ralston Community Council and organisers of the Ralston Community Games, Active Communities events and any other local organisation needing large space for their organisations purposes

Income Streams

- Hockey and Football pitches will be let out at affordable rates in relation to the current Renfrewshire Council pitch rates. As a Community Club, it is in our interests to look after our members and make playing hockey a pleasurable experience without having issues on cost/playing affordability.
- Hockey pitches are close to capacity in the evenings and weekends and attract significant income
- Free weekday pitch allocations to Schools allows an effective use of down-time space as these young players will ultimately become Junior & Senior players and provide long-term financial growth for our membership.
- International & Masters Teams brings 'reputation' and revenue to the Club which will drive the positive Image of the centre and ensure that other organisations will use the facility
- Kelburne have hosted 3 European Championships in the last 20 years. We aim to host them going forward and this pitch has the 'International Pitch Rating' to allow International tournaments to be hosted here, thereby bringing much-needed revenue in to Renfrewshire and enhance the sporting base and reputation that Renfrewshire is recognised for
- Clubhouse activities will grow and bring revenue into the Club to allow us to re-invest in different classes and keep prices at an affordable level in keeping with other Renfrewshire Council operations. Kelburne have 50 years of experience in managing a club and increase revenues at our base to maintain and grow at our current base just 1.6 miles away

Strategic Partnership

- Kelburne have proposed a formal strategic Partnership with UWS which will bring revenue and increased footfall to the centre. Part of this proposal allows UWS to use the hockey facility

(currently they have to travel to Glasgow) for matches & training, use the clubhouse, and with planning, may offer staffing as part of their work placement educational programmes (a process replicated at Peffermill Playing Fields with Edinburgh University) and use the Business rooms for studies and Café & social space created in the renovated reception area.

- Kelburne have approached Renfrewshire Council and One-Ren to make them aware of the proposal we have put to UWS. This proposal allows Renfrewshire Council to fulfil the UWS sporting needs of retaining 4 sports in the PA1 transport corridor, presuming the pending sale of the Thornly Park Campus to Miller Homes gets the final blessing of the Renfrewshire Planning authorities. We believe this will help fulfil the needs of UWS, Kelburne, Renfrewshire Council and One-Ren parties concerned at the best and most affordable cost for all.
- Sportscotland have our application which is held awaiting the outcome of our consultation process with Renfrewshire Council, the parties above and current users. They will re-engage with us when this is established and we are confident they will support our proposal in the wider picture of supporting & growing hockey across Scotland and growing this centre in overall footfall terms.

4.2: Retaining Present Benefits

All of the above will be developed with a view to ensuring that the existing arrangements are not unnecessarily affected. Floodlights will not be switched on after agreed council closing times. We will retain the function of the car park as a drop-off and pick up point for Ralston Primary School and the path and gate to allow children to access and egress the school playground from the car park and provide ecological parking/transport solutions for overflow-parking on the busiest days of the week (normally Saturday)

Impacts on Existing Users & KHCS Actions

Car Parking

During discussions with local residents in our first Residents call, we were made aware of the well-known issue of football off-road parking on the main-Penilee Road and illegal areas inside the complex at weekend mornings. When we finalise the weekend footfall numbers, our intention is to review the opportunity of creating an overflow car-park area to the right of the pavilion in order to take cars off the main streets, stop blocking neighbours driveways and keep them in the Sports Centre where they belong. Primarily we see the overflow car-park **only** being necessary on weekend days and based on footfall plans we see coming through. Please see our Road Safety Consultant report in **Appendix 9 for more information**. We will undertake the construction exercise at the same time as the pitch construction with our on-site contractors or as directed by Renfrewshire Council during our discussions. We have researched various ecological and visual-friendly solutions like Grasscrete car parking with associated drainage and attached a link which provides more information for officials to review. This would also be used in conjunction with a more hands-on and improved management of the School and existing normal Carpark. Please see attached for more information, this is one of the solutions to be addressed in the months ahead

<https://civiconcepts.com/blog/grasscrete>

Floodlighting (artificial turf)

This was mentioned by a number of residents and confirmation was provided that as part of our construction plan, all pylons would be reduced in height, state of the art LED floodlights would replace the existing out-of-date structure. Light spillage tests have been completed and confirmed by our approved contractor as less spillage than the existing lighting structures (see Appendix 5)

Football (artificial turf)

It was recognised that there would need to be adjustments on football where the grass would be renovated and more usable by teams, however evening/floodlit training would not be available to football users. In our submission to Renfrewshire Council, we intimated the following mitigation factors

- One-Ren statistics and KPP pitch feedback show there is an over-abundance of pitches for demand, with a slight imbalance on pitch type (artificial vs Grass) and this could be rectified at Seedhill (1 mile away) and other pitches at close proximity (eg St.Andrews etc)
- The UWS sale of Thornly Park means that the net profit from this sale is to be used by One-Ren to build football, rugby, American football pitches at Seedhill or other locations as demand suggest – discussions are already underway inside RC and One-Ren
- 4 new pitches are being built by Renfrewshire Council currently at St.James
- We suggested in our original application that the multi-purpose Hockey (and football) pitch at Linwood be converted to football and provide a 1-for-1 replacement for the Ralston Pitch
- Ralston Skills (Primary school age) would be allocated use of the pitch as normal and at the same time on Saturday mornings
- Studies of bookings at Ralston show that a small % of these bookings are from local teams, with the majority coming from PA2 and PA3 areas of Paisley, and even outside Renfrewshire. With the combination of more capacity at nearby Seedhill and a replacement at Linwood, this offers a shorter distance for teams in these areas to get to the new pitch
- New pitches are currently under construction at Paisley St.James and the pitches will be available to be hired before any new pitch is changed at Ralston Community Sports Centre.
- In the new few years, additional capacity will be available at the new Paisley Grammar in the same PA1 ward. The timing of this availability will most likely match any timing of a CAT handover of this pitch to KHSC
- There are currently 59 football pitches and 1 sub-standard multisport hockey pitch in the One-Ren Estate. Hockey requires support and all new pitch builds across Renfrewshire are all being made for football. This CAT allows hockey to be centralised for all clubs and all schools and will allow the sport to flourish and grow.

In our original KHSC application, we outlined our support for football at the centre to be constructed on the site of the grass football pitch, should funding become available, and we have made provisions for this land to be gifted back for this to happen, providing a willing and able provider is secured. KHSC will honour this offer if requested.

Gym

We are aware that the current (low spec and aging) equipment is owned by One-Ren and this would most likely be offered at a low cost as part of the CAT should it be approved. Our intention however is to formalise a contracted arrangement with a fitness provider, SKFitness, to provide a wide-range of classes with qualified staff providing a wide-range of affordable classes for all local residents than is offered today with the wide-ranging collective One-Ren set-up across multiple centres for efficiencies. Our dynamic and nimble organisation will provide classes that meet the needs of local residents during the day and in the evenings and our immediate focus is what satisfies local residents 'likes' when it comes to fitness classes. We are aware that current utilisation is extremely low (current spot-checks shows utilisation at around just 20%) and our plans allows for a far higher participation utilisation rate in the Gym with our contracted service provider SKFitness.

Operating Hours

There is an existing planning condition on the use of the car park today (Ref 07/0458/PP), restricting use of the Car park from 9AM to 10.30pm daily. The KHSC intention is to honour this in full with start times of 9AM daily and stoppage times of pitch "lights -out" at 9.30pm on weekdays and 6.30pm on weekends, well within parameters outlined.

Barista Cafe

Our proposal is based on our track record of providing similar café facilities on the current Kelburne Site and we would initially replicate this and provide a small Barista Café area in the reception of the Club (See Appendix 6) which would provide coffee/tea and cake selections for our members, visitors & residents.

Phase 1 of our operation would see this start-up at weekends only to avoid users having to travel to other areas for their refreshments. Weekdays would initially be covered by a small number of vending machines to cater for those who want an energy drink, water or a refreshing coffee/tea.

Phase 2, if demand allows, would be to introduce the same weekend Barista functionality into weekdays which will be addressed after a 6 month phase in period. The business case does not depend on Phase 2 being a success for a successful CAT to take place

KHCSC have no intention in competing with the small number of local businesses – our only requirement is to provide an on-site simple but quality service to our members, visitors and local residents who wish to visit any time to meet and enjoy some social space together.

Operational Planning & Resources

Experience

We are currently based at the Kelburne Cricket Club at Whitehaugh in Paisley. We have been resident there for over 50 years and our active members are experienced in the day to day running of that facility. In many ways the use of these existing grounds and clubhouse at Whitehaugh mirror the

proposed operations at Ralston. Whitehaugh caters for multi sports (cricket, hockey and squash) and is used by others in the local community, eg for bridge, darts and as a social function venue. The running of Whitehaugh includes the management, care and maintenance of the sporting grounds, the pavilion itself and the operation of a bar with catering. The operations at Whitehaugh are undertaken using a blend of paid staff and volunteers.

In addition one of our longstanding members has recent experience of managing the community sports hub in a salaried position in Clydebank. This member is part of our operations committee. We have visited this facility a number of times and some of our operational plans are benchmarked on this successful model

Resource Management

Staff

We propose to manage the Ralston Community Sports Centre using a mixture of paid staff and our established volunteers group. The paid & volunteer roles are stated in the Organogram shown in Appendix 9

To ensure a successful transition to the operation of the facility Kelburne Hockey and Community Sports Club will employ the following staff over a phased period – in line with the planned increase in footfall / usage of the facility (this is reflected in the financial projections on pages 37 & 38)

- **1 x Centre Manager;** working hours; 9 to 5pm Mon-Fri, weekends by exception; annual salary c.£27.5k. Weekends will be monitored by appointed volunteers (rota) with similar experience/training (See appendix 9). This person will have experience in running a small sports centre, with responsibility for the day-to-day operations of the centre, using his immediate connection to specified Trustees for additional support when needed
- **2 x Pavilion Operations staff:** 2 Staff working across different shifts
 - Mon-Fri - 11 - 4pm and 4pm to 9pm (5 hrs p/day x 5 days = 25 hours x 2 Staff).
 - Holidays/sickness will be covered by a pool of minimum 3 staff with some weekday and weekend volunteer support also being available
 - The role will be concierge, front of office, booking administration, general centre operations and looking after the café/changing room area to keep it clean and tidy, especially during change-over of lets.
- **1 x Grounds Maintenance person** working hours Mon-Fri 2pm to 7pm

The role will entail all ground maintenance including - cutting grass, sweeping pitch, maintenance of fencing, landscaping, rubbish bins, monitoring ground, security of pitches etc.
- **1 x Cleaner:** working hours; 20 hrs spread throughout the week to suit activity.

Detailed Job descriptions are available on request. All R&Rs are held in a centralized secure source for use by the Board as required.

All staff are fully costed in our financial projections. It is envisaged the principal position of Centre Manager will initially be largely funded by grant support, eg Lottery Awards for all, The Robertson Trust and Baillie Gifford and self-funded after a 3-5 year bedding in period. We also propose to utilise Council/Scottish Government funded Work Placement Schemes to assist with the cost of other positions and as our partnership with UWS grows, we are confident of enabling various work-placement roles as part of our partnership arrangement with the UWS Sporting Team.

Volunteer positions will be filled by our existing group of many club members (current and new) as experience grows in the support community we know and love at Kelburne which we have enjoyed for the last 50 years. In addition, Kelburne Hockey and Community Sports Club will continue to work with local support agencies IE Engage Renfrewshire and Invest in Renfrewshire Employability Team, to promote vacancies and share volunteering opportunities.

Café

Rationale & Evidence

The plan to operate a small café within the Ralston Community Sports Centre will offer a valuable social space for members and users of the centre. The demand for its provision is evidenced by our experience of providing similar catering at Kelburne's Whitehaugh site when the facility is being used by members for sporting purposes. Simple refreshments and snacks are extremely popular with members and their parents or guardians before, during and after sport. We know this is similarly true where members commonly use the café at the venue that we currently use for home games (the National Hockey Centre at Glasgow Green). From researching similar community sports hubs within the wider Glasgow area we understand they see equivalent or greater demand and are a successful part of those centre's operation.

Delivery Model

Our delivery model is based on a straightforward approach where the café will be operated by volunteers for Phase 1 (at weekend) as we know the demand is there currently in our current hub and if we move to Phase 2 (adding weekdays), support for this will be through adding paid staff or to franchise the operation out to a local company.

The Business plans does not depend on Phase 2 starting to make this proposal work however if demand is there for weekdays, provision will be made in a cost-effective structure.

We also plan to incorporate vending machines (hot/cold drinks and snacks) to provide low level catering at times the café is unavailable.

Financial

Our financial projections are based upon the number of covers we can reasonably expect based upon our experience of demand at Whitehaugh and Glasgow Green from members and users of the facility. Although we anticipate demand will increase our financial planning does not rely on this additional income in the short to medium term.

It is proposed that the café is located in the central atrium of the centre. This space is currently only used as a reception area and, given the shape and location of the central stairwell, is unsuitable as a space to let for other activities. The work required to alter this space to accommodate the proposed café is minimal and is as indicated on the draft plan (see Appendix 6). The cost to do so is modest and included in the start-up renovation budget.

4.3: Contribution to National and Regional Strategic Priorities

Business Impact

Opportunities for local business will be created through the improvement programme we are implementing. Unlike local authorities, **Kelburne Hockey and Community Sports Club**, will not be subject to the same procurement restrictions and may favour local business while still seeking to achieve best value.

There will be an opportunity for new or expanded enterprise in the café, and in the provision of classes and other activities in the Centre.

Environment

There will be a contribution to achieving Net Zero carbon emissions target through the reduced use of private fossil fuel vehicles for Kelburne Hockey and Community Sports Club members. Our calculations show a conservative estimate of 5,052 fewer miles travelled by private vehicle from locating all Hockey Club activity to Ralston.

The delivery of this project have an impact on the following outcomes from the Scottish National Performance Framework.

Communities

We live in communities that are inclusive, empowered, resilient and safe.

The community asset transfer of Ralston Community Sports Centre will contribute towards the achievement of the following targets:

- The number of assets in community ownership.
- Percentage of adults who rate their neighbourhood as a very good place to live.
- Percentage of adults who report feeling lonely “some, most, almost all or all of the time” in the last week.

- Percentage of adults who agree that, in their neighbourhood, there are places where people can meet up and socialise.

These targets will be achieved by:

- Developing Ralston Community Sports Centre into a community-led and managed facility for the delivery of community-based sports and leisure activities
- Improving the quality of provision of community sports / health and wellbeing activities within Ralston and across Renfrewshire.
- Providing an accessible community space where people can meet and develop their social networks through participation in health and wellbeing activities.

Economy

We have a competitive, entrepreneurial, inclusive and sustainable economy.

The community asset transfer of Ralston Community Sports Centre will contribute towards the achievement of the following targets:

- Number of local businesses bidding for and obtaining contracts.
- Number of jobs supported.

These targets will be achieved by:

- Promoting contracts and business opportunities through local agencies such as Renfrewshire Chamber of Commerce, Renfrewshire Council Business Growth Team
- Ensuring vacancies are advertised through Invest in Renfrewshire employability channels

Education

Children and young people are well educated, skilled and able to contribute to society.

The community asset transfer of the Ralston Community Sports Centre will contribute towards the achievement of the following targets:

- Percentage of young adults (16–19-year-olds) participating in education, training or employment

This target will be achieved by:

- Providing opportunities for pupils from 11 Renfrewshire Secondary Schools to engage in sports development programmes.
 - Establish a base in each School in partnership with Led Hockey organisor
 - 1st Step for coaching programmes that pupils can take part in and be certified
 - Additional support, guidance and mentoring from established Kelburne coaches to support young up-and-coming coaches in schools
 - Provide the base, working with Active Schools, to offer RSSE placement opportunities for students to develop hockey/sporting knowledge and skills inside a Club environment
 - Coaching up-skilling : CPD Courses, Coaching pathway development, Bronze/silver/golf accreditation
 - Seamless continuity from school to Club
 - Operational set-up will take 3-6 months to put in place

The UK Government Department for Culture, Media and Sport CASE² programme draws together evidence from a variety of sources on the impact and value of sports. Findings for sport show that young people's participation in organised sport improves their average numeracy, by 8% and that participation of underachieving young people in extra-curricular learning activities linked to sport increases their numeracy, on average, by 29%, and their transferable skills by 12-16%.

Health

We are healthy and active.

The community asset transfer of the Ralston Community Sports Centre will contribute towards the achievement of the following targets:

- Healthy life expectancy.
- Percentage of adults meeting physical activity recommendations.

This target will be achieved by:

- Increasing the provision of community-based sports and health and wellbeing activities within Ralston and the wider community
- Providing progression routes for children and young people to access sport and to continue to develop skills

Enhancing opportunities to progress in sport from Club level through regional level to International level. The opportunities from this are extremely beneficial in areas such as health & wellbeing, development of skills and progression routes through sport and the creation of a clear pathway create through to the highest level of your chosen sport.

The CASE research noted that sport creates substantial long-term economic value in terms of avoided health costs and improved health-related quality of life, and that sport has a positive and quantifiable effect on perceived wellbeing.

20 Minute Neighbourhoods

Despite, or perhaps because of, its proximity to Paisley, Ralston has few public, community or private sector resources. There is 1 small cafe (The Kitchen) two small grocery stores, no public houses and none of the kind of facilities that allow people to meet, to interact and to create a sense of community, other than 2 private organisations (Ralston Golf Club and Ralston Bowling Club)

The Programme for Government 2020 commits the Scottish Government to working with local government and other partners to promote and create 20 minute neighbourhoods in Scotland. 20 minute neighbourhoods are places that are designed so residents can meet their day-to-day needs within a 20 minute walk of their home. At present Ralston is far from a 20 minute neighbourhood. The diagram below shows the outcomes from the realisation of a 20 minute neighbourhood.

² <https://www.gov.uk/guidance/case-programme>

Return on Investment

Research for the British Heart Foundation³ found that the effects of physical inactivity in Scotland cost the NHS around £77million a year – or £14.60 per person.

Cost benefit ratios for physical activity developments show significant value for money. The Sport England report ‘Social and economic value of sport and physical activity’ concluded that

“for every £1 invested in community sport and physical activity in England (financial and non-financial), £3.28 worth of social impact was created for individuals and society in 2017/18.”



The recent Scottish Government report states that “social connections make a strong contribution to our personal and collective wellbeing in the present, and in the future” and notes that “Welcoming places and opportunities to meet new people” are key to community cohesion, wellbeing, and how positively people rate the places where they live. Therefore, the benefits are expected to be wide-ranging, and well beyond those of hockey and sports related activities.

4.4: Advance Building & Grounds Survey Reports covered as part of preparation in advance of creation and representation of our business case to Renfrewshire Council

As part of our initial analysis of Ralston for this project, we applied for and received a £10,000 grant from Renfrewshire Councils to complete a series of surveys and reports on the suitability of Ralston for our project.

We are pleased to report that after we completed these reports, we believe the possibility exists to make this centre a viable proposition for what we have represented in our Business case.

We undertook a series of studies with follow-up reports from the qualified suppliers we used for this work. We covered the artificial & grass pitches, the Pavilion infrastructure and general surrounds and car-park area, including a report on traffic management on entry/egress from the Sports centre.

³ Costing the burden of ill health related to physical inactivity for Scotland,

Attached is a summary of the areas we researched which allowed us to come to the conclusion that we could create a proper business proposal for an asset transfer of Ralston Community Sports Centre as a new home for KHCS

In **Appendix 9**, you will see copies of the reports provided for these key areas. Should anyone require more information behind any of these reports, we are able to provide this on request.

- A. Original Planning Approvals from 2007, where consent was provided to install and artificial grass football pitch, with lighting and provision for vehicular access.

The document in **Appendix 9** is information only. See **Appendix 9A**

- B. Sika Roof Condition Survey and DGB Environment report – a survey of the current flat SIKAROF and any work provided

The condition of the flat roof overall is good however it has suffered from a lack of general maintenance and care and attention and as such a few leaks have occurred in to the building which One-Ren are aware of and should be taking care of the leak fixes in due course. The report identified 11 green area, 3 red areas and 1 amber area relating to lack of general maintenance to keep pipes and gulleys clear of leaves. The 3 red areas relate to a leak at the flu, a couple of small areas requiring re-bonding and new bar & cover tape requirement and these have been passed to One-Ren to take care of within their normal operational budget See **Appendix 9B**

- C. Drainage Survey Report 1 (using camera systems) for the artificial pitch, including the culvert – from Metro Rod specialists, in drainage works

The first camera survey of this area show no major defects and the current drainage system is sound and requires no works currently. For detail, please log in to the metro-rod itouch access report for camera work associated with this report

www.itouch-live.com

Username - willy@goodsons.com

Password - **JBQGPFKV**

- D. Building condition Survey and Floor plans and HSE Information

As noted previously, the Pavilion was found to be in good condition with no major defects noted that would impact on the structural integrity and stability of the building. Some minor cosmetic issues were noted, mainly due to water ingress. However, these are issues which should be addressed in the short term (next 3 to 6 months), to prevent any deterioration in these areas. The water ingress noted to the ceilings in the entrance area should be addressed initially by clearing the roof drainage of any obstructions, and having the rooflights inspected by a specialist. The issues noted to the terrace and access steps should be addressed by clearing the roof drainage of any obstructions initially. This should be followed by a review of the waterproofing arrangement between the cope and the wall, and repair of any areas of “bossed” render. See **Appendix 9D** for more detail

- E. Drainage Survey Report 2 (using camera systems) of the **grass pitch areas** and entire site summary – from Metro Rod specialists, in drainage works

The camera survey of this area showed no major defects however a small area was identified on the east side of the grass pitch area that requires further investigation with trial pits to determine the fix required. On a visit from our grass pitch maintenance specialists, Fairways Construction Ltd, they recommended that a sand-slit operation on the grass pitch areas was required to improve the drainage, allowing surface water to move more quickly to secondary and primary drainage systems and agree from the facility. Through lack of general maintenance over the last 12 years, the drainage system has been allowed to get 'out-of-shape' and silt up. These remedial solutions will help it to recover quickly and allow football matches, or any grass-required sports to be played on these pitches on a regular basis. A copy of the metro-rod drainage report is attached in the link below and the Fairways Construction remedial quotation is attached in **Appendix 9 for information**. In summary, there is some work required to return the grass to playable condition but the cost of that is not onerous and could be managed within the initial construction phase of the artificial pitch while plant machinery is on-site.

www.ityouch-live.com

Username - willy@goodsons.com

Password - **JBQGPFKV**

- F. Various reports on Synthetic Pitch specifications, report on SAPCA findings on old pitch removals and disposal (rubber crumb), fencing, Billy of Quantities and drainage plans

During our investigations on (new) pitch type and the removal & replacement process of the old & new pitch, we uncovered additional information and asked one-Ren if they were aware of their responsibilities (including cost) for end-of-life disposal for old Astro-turf pitches where rubber-crumbs has been used prior to. These can be researched from the following link below as it has become apparent in recent years that older rubber-crumbs surfaces disposal have very strict procedures that need to be followed - **see appendix 9** for a snapshot summary from this report [ESTC-guide-Processing-End-of-Life-Synthetic-Turf-Sports-Surfaces-Edition-2021-FINAL.pdf](#)

- G. Road Safety Consultant report - regarding the entrance area and surrounding roads here parking is an issue for residents by visitors to the centre at peak periods.

Whilst this is something that has been tackled in general terms by One-Ren following neighbours complaints, minimal physical action has been taken regarding re-structuring of the entry & parking process at the centre. KHCSC however intend to make a difference by changing some of the ways we manage traffic/parking and will do this through Renfrewshire Council planning processes as required. There are a number of recommendations made by our Road Safety Consultant that we will look to deploy at the entry/parking areas and these are stated in Appendix 9G

- H. HISTORIC SCOTLAND – Whilst recognising the Pavilion has Category A Listing with Historic Scotland, it's important to recognise the importance of this status and to ensure that the

building is maintained at a higher level than it currently is being attended to, we have made contact with the Historic Buildings Advisor (Simon Montgomery) who is on-board with our plans and has offered to help with any future direction/support as required. Attached below in Appendix H is the summary letter from him and link to their website for more information.

5: Community Representation & Engagement

Community Consultation Process

Kelburne have engaged with various stakeholder groups who are highlighted in the early part of this Section. We will continue to engage with local residents and users regarding improving the facility in terms of utilisation of the Pavilion and the outdoor space. The activities we have mentioned will play a huge part in the rejuvenation of the centre with KHCS on the ground and right at the heart of this. Below is a re-cap of the organisations and summary discussions undertaken to date:

Consultation with local residents

As part of preparing for community asset transfer of the Ralston Community Sports Centre, the Club has carried out a number of community consultation and engagement activities as outlined below and these activities are ongoing.

- Community newsletter – On 14th Sept 2021, the Club delivered 1,000 leaflets through residents letterboxes surrounding the sport complex, inviting them to an on-line zoom call to provide an initial outline to what was contained in our proposal for the new facility.
- Online Zoom meeting – On 27th Sept 2021, the Club invited members of the local community to an online meeting (Covid regulations) with the purpose of sharing plans for the development of the Ralston Community Sports Centre as a community-led and managed asset. This was done on the Club website and through the Ralston Community Council facebook page. There was a Q&A session at the close of the meeting and an offer of private follow-on questions by email was given to members present. The Club committed to a follow-up meeting immediately after the next steps were communicated back by Renfrewshire Council. 15 emails were received from residents after the meeting and responded to with feedback required.
- Ralston Community Council held their own meeting on 4th Oct 2021 and despite our request to be included, this was not granted. There were 23 questions arising from this meeting and Kelburne responded to them as a group of questions. All responses were shared on the Ralston Community Council facebook site and emailed by them to their meeting circulation list with an offer for any resident to make contact with us for further discussion as required (see appendix 8).
- Additional face-to-face discussions were undertaken on various dates with residents wishing to talk.
- Overall, our proposal communication has been shared over multiple communication channels (email, zoom, letters, leaflets and f2f) to inform residents with as much information as possible at that time.
- On Sat 30th April 2022, an up-dated Community Newsletter was delivered to 2,000 homes in Ralston. In this communication, we asked residents to share what pavilion classes, sports classes,

hobby group, sports and social groups, would like to join us on this journey of re-vitalising this centre to a more dynamic and more widely used Community asset.

- On 6th June 2022, we held another Community Consultation meeting which was attended by local residents, Councillors and KHCS board members for an open consultation session on our latest plans. In the following link, you will see copies of
 - a. The minutes of our meeting with actions
 - b. A copy of the summary presentation (of our business case) and our plans for the centre
 - c. Similar to above plans but with more technical information.

Link to 3 reports → [KHCS Pitch Project at Ralston — Kelburne Hockey Club](#)

The Club acknowledges that some residents may not be satisfied with our plans and we have communicated that we are always open to discuss any concerns with residents face-to-face or in writing as they prefer. Furthermore, we stated that we will advertise and appoint local residents (with requisite experience) to our new Board as a part of the new 5 Trustees that will be required to complete the Board selection process and ensure that any concerns of 1-sport bias will be remedied with these organisational structure plans, and that they are fully involved and can help our business delivery better and more sustainable local solutions together. It is absolutely vital that the centre runs as a cost-effective business and it will do so by relying on income from pitch lets, multi-sport activities using the pitches and Pavilion more frequently & effectively, with the add-on of the Café and small business areas etc.

Consultation with local community groups

Ralston Community Council – Allan Thompson & RCC Board

- Discussions with RCC have been cordial as we sought their support as a good conduit into the local community. We have discussed our proposals at previous Board meetings and sent updated proposals for them to discuss internally before our previously arranged calls. Meetings at that time unfortunately had to be by Zoom/Teams due to the pandemic regulations on meeting face-to-face being prohibited. RCC held a Community Meeting to present the Kelburne proposals however despite our requests, they rejected our request for an invitation to the meeting to present our own case and answer questions directly. Since that meeting, we have provided an official response to all of the questions raised at the Ralston Community Council meetings (published on their facebook page and on our website). Our view was that allowing us to be present at their meeting would have allowed for us to answer questions there and then and stop creating a ‘them and us’ visual which is what we believe it has become due to that approach. We aim to continue to have dialogue with RCC as a significant Contributor to local residents communications.

Ralston Skills – Norrie Murray

- Various discussions on ring-fencing Saturday morning football on new artificial pitch were held between February 2021 and September 2021 and we have (in Oct 2021) time-tabled Ralston Skills current Sat AM playing times on to our new timetable for Saturday morning. The Skills group communicated to us in November 2021 they were considering other Options and from

then, had cut communications with Kelburne and started a social media campaign, informing the community that they would not be able to play at the centre if Kelburne were awarded the honour of adopting the centre as a hockey base. These facts are untrue as Kelburne have indeed time-tabled the same time for Ralston Skills and the evidence is attached for Renfrewshire Council perusal (See Appendix 8). We have continued to keep all options open in that hope that Ralston Skills will take up this option and come back to the table to discuss with us. We see Ralston Skills kids as a hugely integral part of Kelburne running a successful youth operation for multiple sports at the Ralston facility and will continue to have dialogue with them to participate and enjoy this facility and we sincerely hope that they will re-consider and talk with us again. It is clear the facility is open for Ralston Skills to use at the same times on Saturday morning and if they do close as their Chair has stated, this would be a situation of their own choice as the times, pitch and Pavilion are available as before.

Ralston Primary School

- Jillian McGown currently have an arrangement with Renfrewshire Council to use the Pitch during School hours and the car-park for drop-offs. We have met (2 x teams call) with the Head Teacher Jillian McGown and have formally offered the same arrangements as they enjoy today. We expect to provide additional coaching for the School as they need it as part of their current curriculum and develop this in to a feeder club for Juniors and Senior teams over a number of years.

Consultation with the wider community

Paisley East Community Sports Hub

- Multiple meetings and presentations on our proposals and to discuss football opportunities – we have been open and transparent regarding our plans for hockey and to support other sports at the centre where possible

11 Secondary Schools in Paisley (9 of which are SIMDH).

- Until the date of this report, 8 of 11 head PE Teachers have expressed formal support for the FREE hockey we have offered their schools, for coaching and training and school competition matches. These 11 schools are Paisley Grammar, Castlehead High School, St.Andrews Academy, Johnstone High, Gleniffer High and Renfrew High School, Linwood High, St.Benedicts, Trinity High, Gryffe High and Park Mains High School

Active Schools – Paul Keegan

- We are already engaged with Paul and provide Hockey coaching support on-site at various Primary Schools. Our new model will grow the volume of our support as part of our normal practice and this will provide an increased number of new members to our current playing set-up.

Active Communities – Susan McDonald

- Initial project awareness conversations took place and we have recently written to the active communities group – our proposal is that support for the jogging buddies group is maintained as they enjoyed before and we hope to discuss more with them in the future as to how this centre can play a role in growing Station 7 activities to this end of town and grow the number of existing users and classes at the centre than is there today

Gleniffer Thistle football Club

- To discuss potential partnership on grass pitch – Monthly meeting were held between February 2021 closed with no agreement made – they are looking at different options elsewhere for more pitches for their club and have now raised a Note of CAT interest on Seedhill Playing Fields. Four other football Clubs were involved in these monthly meetings and a number of clubs refused or ignored our

Renfrewshire small fitness & well-being classes/businesses

- When we finalise the classes to be implemented at start-up, we will do this in partnership with SKFitness as our Gym provider, and our own staff running the Events Studio for other activities and control of building access and booking management co-ordination etc. We are comfortable with this joint process and have all the necessary plans in place to make this work.

Consultation with Community Representatives – Activity undertaken with community representatives and elected officials includes:

- Council Leader : Iain Nicholson – providing us with general advice & guidance
- Paisley East Ward Councillors : Jennifer Adam-McGregor, Jim Sharkey – local support and discussion to share ideas and information. Cllr Neill Graham has refused all meeting requests to meet us

Consultation with Local Strategic Partners

Renfrewshire Leisure (One-Ren)

- Mark Tokeley and Daryll Ramage – provision of information support on RL activities, footfall numbers and pricing structures. The provision of numbers has been challenging however we continue to work with One-Ren to get more information to help compare in our application.

Sportscotland (Kate Forbes)

- We have discussed this opportunity at length with Sportscotland and have lodged a draft application which they have on-hand awaiting our completion, which will be concluded if/when Renfrewshire Council accept our application. We expect further discussions may take place between Renfrewshire Council and Sportscotland to ratify our application and we will support as necessary and finalise our application at the appropriate date after hearing back from Renfrewshire Council

University of West of Scotland (Ciaran O'Brien)

- Multiple MS Teams calls on partnership/stakeholder arrangements (see Appendix 1) We currently have a working relationship with UWS where their players also play at Kelburne in our National and District Leagues and we have regular dialogue on growing to a formal partnership. Following the pending sale of Thornly Park Campus and transference of funds to Renfrewshire Council to invest in sport for UWS and Renfrewshire, the sporting landscape for UWS will change. UWS require Hockey, Football (11 and 5s), Rugby and American Football to be continued in the same PA1 transport Corridor for all 4 sports. We are aware that real estate is available (Seedhill) for 3 of the sports however Hockey is not available within the cost limitations of funds available (circa £300k). Our proposal, which in principle is one that UWS are comfortable with from our discussions, is that 2 of the UWS sports can be supported at the preferred Seedhill Campus and as part of the CAT, Kelburne would timetable all UWS Hockey requirements and the 4th UWS sport on the (renovated) grass pitch. The overall budget requirement for this would be approx. one-quarter of the (circa £300k) funds being released by UWS to Renfrewshire Council to satisfy their 4 sports across the 2 centres of Seedhill & Ralston. We would ask that Council planners & officers working on this project consider this and where possible, liaise with UWS and Kelburne to discuss and hopefully make this plan a reality in the months ahead. In this proposal, UWS would become a Stakeholder with official hard-banners situated at Ralston and many additional contracted benefits realised on top (eg coach training, coaching, player improvement, work placement, educational opportunities) which satisfies and in real-terms grows the UWS portfolio for their sporting curriculum. It should be noted that whilst UWS have confirmed they will most likely book the new hockey pitch anyhow, this proposal does not need to stand on the formal partnership proposed. However, without knowing all of Renfrewshire Councils plans on development on the East end of Paisley, we believe that with the current financials available to us, this is a very good financial and logistical fit for Renfrewshire Council to invest in 4 UWS sports (Hockey, Football, Rugby, American Football) at the east-end of Renfrewshire

6: Market


In any business plan, it's important to show that there is sufficient market for the product or service to justify the investment. In this case, the business available from the Hockey Club is sufficient in itself to cover all the ongoing costs of the centre, including setting aside funds for planned repair and replacement of resources. Therefore, any further business from other markets may be regarded as a financial bonus, and an addition to the community benefit of transfer. It may be noted that the fact

that the building is sustainable on Hockey business alone allows us to offer no cost access to schools in SIMD areas.

Additional Markets

Individuals from Ralston and environs.

Estimations of an appropriate catchment area for a sports and community facility vary. Given the importance of the 20 minute neighbourhood idea, we have used the idea of 20 minutes walking distance – or approximately 1 mile – as an appropriate radius for community benefit. The map below shows a radius of 1 mile from the centre. That aside, we aim to backfill capacity not realised locally with established businesses outside the area that require space, which allows local residents to piggy-back on additional classes available.

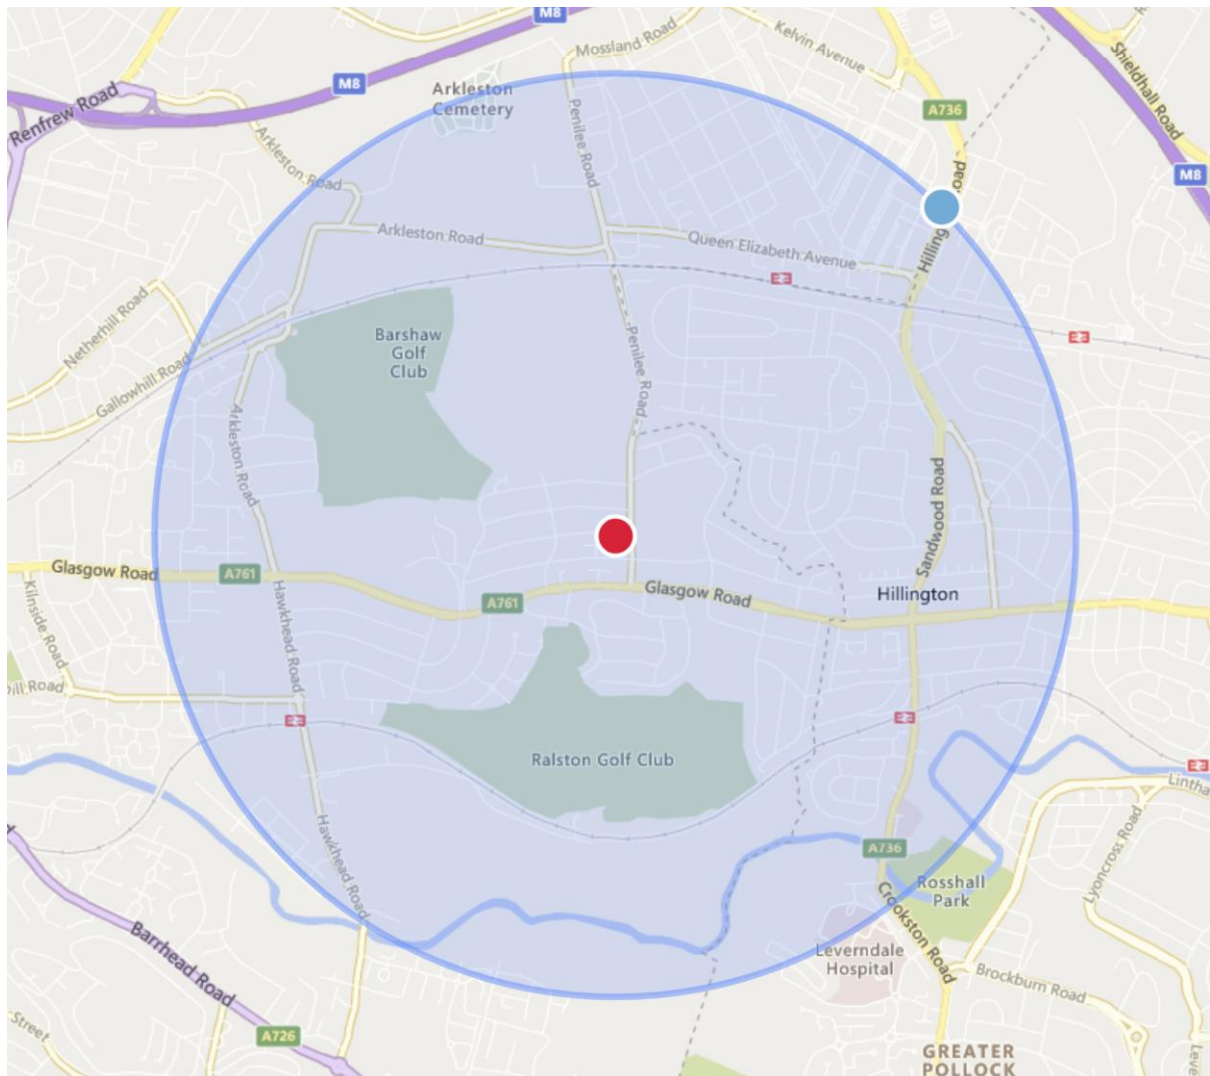

In real life, the scale of the market will be greater as people will travel greater distances for activities which are not available elsewhere.

Community and sports organisations.

- Anchor Hockey Club,
- Ferguslie Ladies Hockey Club,
- Scottish Masters Hockey,
- Ralston Community Centre,
- Active Communities,
- Ralston Skills,
- Claire Gibson Physiotherapy,
- University of the West of Scotland,
- Active Schools Sport,
- Glasgow School of Sport

Community Planning Partners.

As previously noted, we plan to continue to work in partnership with Renfrewshire Leisure to maintain a similar level of provision from Ralston Community Sports Centre after transfer to Kelburne Hockey & Community Sports Club.

We will also proactively market the availability of the facility to NHS Greater Glasgow & Clyde, University of the West of Scotland and other Community Planning Partners.

As previously noted, we intend to make the facility more easily available to local schools. The table below shows the number of pupils at schools within 3 miles of Ralston Community Sports Centre.

Schools within 3 miles	
Secondary Schools	No. of Pupils
Paisley Grammar	830
St Andrew's Academy	1448
Castlehead	718
Subtotal Secondary School Pupils	2996
Primary Schools	No. of Pupils
Ralston	389
Williamsburgh	393
St John Ogilvie	207
Gallowhill	240
St Catherine's	187
Todholm	411
Newmains	381
St Charles	393
Lochfield	260
Arkleston	274
Subtotal Primary School Pupils	3135
Total All Pupils	6121

Local small business.

Yell.com shows seven private sector physiotherapist businesses located within 2 miles of Ralston Community Sports Club. The same database shows 13 dance schools, including several which operate over multiple sites. It also shows 25 providers of counselling and advice, some of which are voluntary sector. All of these may be able to expand their business activity in Ralston Community Sports Centre.

Other comparable facilities

Penilee Community Centre is managed by Glasgow Life on behalf of Glasgow City Council. There is a community gym on site, which costs £2.80 per day, £7.00 per week, £11.00 fortnightly or £16 for 4 weeks. The centre also offers an I.T suite, which is open to the public and is free of charge, once registered. Although in another local authority, Penilee Community Centre does provide some services similar to those provided by Ralston Community Sports Centre. Ralston Community Sports Centre has a much broader offer however and is envisaged as taking a more holistic approach to community health and wellbeing. As a result, we do not think that there is significant overlap or duplication.

7: Capital Funding

The proposal to improve the facility through the installation of a synthetic hockey pitch requires capital funding in the sum of £588,233. The capital funding target has been produced following detailed discussion with

- Scottish Hockey (Barry Cawte, Kelly Fillingham , Jamie Carnegie)
- Sport Scotland (Kate Forbes)
- Pitch Manufacturers
 - Polytan Sales Director (Dave McCully)
 - Fairways Contracts Director (Dave Gibson)
 - Sportex Commercial Director (Luke McGeechan)
- Pitch Construction, Legal, Financial Consultant, Build completion
 - MacConsulting (Malcolm Clapperton Sports Consultant)
- Halliday Lighting (Derek Halliday)

Start-up Operation

Pitch Construction & Clubhouse (minor) refurbishment

The re-construction of the pitch, from football to hockey, with the associated detailed costs and small refurbishment of the Pavilion are outlined in the diagram below and various discussion have taken place with the parties concerned. We have requested support from Renfrewshire Council to take this from the Council Estate as an Asset Transfer and make it work as a local Community Sports Centre, giving something back to our Renfrewshire youth community with free hockey to Secondary SIMDH Schools, Ralston Primary, and working in partnership with UWS Paisley to provide a low-cost sports

centre for some of their listed sports. This part avoids UWS and Kelburne having to travel to Glasgow to train and play hockey which they do currently and allows us both to return and carry out all our activities in Renfrewshire. Please see Appendix 1 for more detail on our UWS Partnership discussions.

Building Costs

We plan to spend circa £10,000 to renovate the Reception area to become a Barista Café/Social space to be used by members, visitors and residents alike.

We are in dialogue with Simon Montgomery from Historic Scotland and provide an assurance that we truly value this iconic building and fully intend to up-keep this facility to the standards required. Simon has always made himself available to talk to us in this regard and we have professional in our organisation who can support this from within their industry.

The table below presents a summary of the capital funding and proposed sources for the start-up construction operation

Expenditure			Income	
1	Preliminaries	£10,000	Secured Funding - Verbal Agreements in place	
2	Earthworks	£14,994	1	Members Contribution £75,000
3	Drainage works	£10,000	2	Works in kind / commercial sponsorship
4	Base re-construction	£91,044		Sub-total £75,000
5	Shock-Pad and Carpet	£209,564	Unsecured Funding - Formal discussion Stage	
6	Fencing	£12,000	3	SportScotland - Pitch Support £100,000
7	Floodlighting	£46,588	4	Renfrewshire Council - pitch support £300,000
8	Equipment (Goals etc)	£10,024	5	Works in kind / commercial sponsorship £11,500
9	Testing	£3,980	6	Grant Funding - Viridor / WHMalcolm £25,000
10	Consultancy Fees	£25,000	7	UWS Sport investment £40,000
11	Business Alterations (Clubhouse)	£10,000	8	Community Empowerment Fund £50,000
12	10% Contingency, Legal Fees etc	£47,000	9	Potential VAT Claw-back
	sub-total	£490,194		Sub-total £526,500
	Including VAT @ 20% for all items	£588,233		
	Total	£588,233		Total £601,500

These figures show that the difference between the funds required, and the funds potentially available raise £13,267 more than required.

It is anticipated that, between now and the date of transfer, a greater sum will be achieved through member contributions and other fundraising. We have commenced various grant funding and primarily this will be used to fund staffing/coaching salaries at the outset. We have a reasonable degree of confidence that the funds will be successfully raised, and that even if one application is unsuccessful or raises a lower than anticipated sum, the plans will still be achievable by expansion of our existing volunteer group and other grant funding support.

We have included our 10 year annual revenue and expenditure forecast under Section 6 Revenue Forecast. We have also included monthly forecast for the first 24 months to more closely show our operation and highlighting seasonal fluctuations together with their impact on cashflow.

The forecast operational costs of the facility are based upon specific information on Ralston Community Sport Centre provided by Renfrewshire Leisure together with estimates based upon

similar heads of expenditure identified in the running of Whitehaugh, which we have been doing for 50 years now, and other community sports facilities within the greater Glasgow area.

Business Operational Financial Plan

We have included our 10 year annual revenue and expenditure forecast under Section 6 Revenue Forecast. We have also included monthly forecast for the first 24 months to more closely show our operation and highlighting seasonal fluctuations together with their impact on cashflow.

The forecast operational costs of the facility are based upon specific information on Ralston Community Sport Centre provided by Renfrewshire Leisure together with estimates based upon similar heads of expenditure identified in the running of Whitehaugh, which we have been doing for 50 years now, and other community sports facilities within the greater Glasgow area

8 : Revenue forecast

Further detail on the data sources and methods of calculation for these sums is available on request.

Please see the summary tabular information below relating to our proposal and we are happy to discuss any elements of these figures in detail.

First 24 months seasonal Operation (I&E)

Kelburne HC Detailed Cash Flow First TWO years after Opening																													
	Summary		Year 1												Total	Year 2												Total	
	Year 1	Year 2	July	Aug	Sept	Oct	Nov	Dec	Jan	Feb	Mar	Apr	May	June		July	Aug	Sept	Oct	Nov	Dec	Jan	Feb	Mar	Apr	May	June		
Income																													
Club Subscriptions	61,841	64,890		18,552	15,460	6,184	3,092	3,092	3,092	6,184	6,184																		
Sponsorships & Donations	12,025	14,105	3,608	3,608	4,810																								
Staff	83,610	90,541	6,968	6,968	
Clubhouse	66,100	75,963	4,472	6,672	6,672	6,672	3,672	3,112	4,072	6,672	6,672	6,672	6,672	4,072															
Pitch Hire	21,340	21,980	720	2,465	2,465	2,465	640	640	640	2,707	2,707	2,707	720																
Camps	23,500	24,205	4,700	4,700	-	4,700	-	-	-	-	-	-	9,400	-	-	-	-	-	-	-	-	-	-	-	-	-	-		
Summer	6,300	6,489	4,000	2,300	-	-	-	-	-	-	-	-	-	-	-	-	-	-	-	-	-	-	-	-	-	-	-		
Events	20,860	20,860	500	5,500	8,410	-	-	-	-	-	-	-	-	500	5,950														
Merchandising	320	320	-	120	50	-	-	-	-	100	50	-	-	-	-	-	-	-	-	-	-	100	50	-	-	-	-		
Total Income	295,896	319,352	24,967	50,884	44,834	26,988	16,196	13,811	14,771	20,563	22,580	25,746	16,846	17,709	295,896	27,220	54,164	47,960	28,965	17,733	15,262	16,270	22,345	24,423	27,566	18,384	19,058	319,352	
Expenditure																													
Pitch Hire	4,700	4,841	360	360	360	360	560	600	600	600	360	360	180	-	4,700	371	371	371	371	577	618	618	618	371	371	185	-	4,841	
Coaching Costs	17,200	17,716	1,911	1,911	1,911	1,911	-	-	1,911	1,911	1,911	1,911	-	-	17,200	1,968	1,968	1,968	1,968	1,968	-	-	1,968	1,968	1,968	1,968	-	-	17,716
Equipment	5,220	2,142	3,465	-	-	-	-	-	-	1,755	-	-	-	-	5,220	1,375	-	-	-	-	-	-	767	-	-	-	-	-	2,142
Playing Fees	9,307	9,586	-	-	4,654	-	-	-	-	-	-	4,654	-	-	9,307	-	-	4,793	-	-	-	-	4,793	-	-	-	-	-	9,586
Sponsorships & Donations	3,124	4,022	860	1,404	860										3,124	1,107	1,808	1,107										4,022	
Staff	87,389	91,758	7,282	7,282	7,282	7,282	7,282	7,282	7,282	7,282	7,282	7,282	7,282	7,282	87,389	7,646	7,646	7,646	7,646	7,646	7,646	7,646	7,646	7,646	7,646	7,646	7,646	7,646	91,758
Clubhouse	62,465	66,520	3,364	6,972	6,972	6,972	2,508	2,378	2,708	6,972	6,972	6,972	6,972	2,708	62,465	3,609	7,398	7,398	7,398	7,398	2,711	2,574	2,921	7,398	7,398	7,398	7,398	2,921	66,520
Pitch Expenditure	10,300	10,700	300	-	1,320	1,080	1,080	-	1,080	1,680	1,080	2,080	-	600	10,300	400	-	1,360	1,112	1,112	-	1,112	1,730	1,112	2,142	-	618	10,700	
Clubhouse Maintenance	10,738	11,060	732	1,232	1,932	1,582	882	432	432	882	432	732	732		10,738	754	1,269	1,990	1,630	909	445	445	909	445	754	754		11,060	
Camps	12,500	12,875	2,600	2,600	-	2,600	-	-	-	-	-	-	4,700	-	12,500	2,678	2,678	-	2,678	-	-	-	-	-	4,841	-	-	12,875	
Summer	3,680	3,790	2,500	1,180	-	-	-	-	-	-	-	-	-	-	3,680	2,575	1,215	-	-	-	-	-	-	-	-	-	-	3,790	
Events	8,404	8,404	-	-	4,394	-	-	-	-	-	-	-	-	4,010	8,404	-	-	4,394	-	-	-	-	-	-	-	-	-	4,010	8,404
Insurance	2,800	2,884	233	233	233	233	233	233	233	233	233	233	233	233	2,800	240	240	240	240	240	240	240	240	240	240	240	240	2,884	
Accounts	4,000	4,120	167	167	167	167	2,167	167	167	167	167	167	167	167	4,000	172	172	172	172	2,232	172	172	172	172	172	172	172	4,120	
Funds	47,174	62,413							47,174						47,174														62,413
Total Expenditure	289,000	312,832	23,774	23,341	30,085	22,187	16,623	58,266	12,502	21,482	23,091	24,437	17,477	15,732	289,000	22,896	24,766	31,440	23,216	17,396	74,109	13,155	21,449	24,146	25,533	18,364	16,361	312,832	
Surplus / (Deficit)	6,895	6,520	1,192	27,543	14,749	4,801	- 427	- 44,455	2,269	- 919	- 511	1,308	- 632	1,977	6,895	4,324	29,398	16,520	5,750	338	- 58,847	3,115	895	277	2,033	20	2,697		
	6,895	13,415	1,192	28,735	43,484	48,285	47,858	3,403	5,672	4,753	4,242	5,550	4,919	6,895	6,895	11,220	40,617	57,138	62,887	63,225	4,378	7,493	8,389	8,666	10,699	10,719	13,416		

10 year plan (I&E)

Kelburne HC - Ralston Financial Summary										
	Year 1	Year 2	Year 3	Year 4	Year 5	Year 6	Year 7	Year 8	Year 9	Year 10
Income										
Club Subscriptions	61,841	64,890	68,129	71,571	81,026	90,937	95,310	99,952	104,881	110,116
Sponsorships & Donations	12,025	14,105	16,301	18,175	18,631	19,099	19,582	20,080	20,592	21,120
Staff	83,610	90,541	94,568	70,522	78,198	61,958	72,806	80,746	87,783	94,923
Clubhouse	66,100	75,963	86,348	103,709	107,987	112,452	117,113	121,977	127,055	132,357
Pitch Hire	21,340	21,980	22,640	23,319	24,018	24,739	25,481	26,246	27,033	27,844
Camps	23,500	24,205	24,931	25,679	26,449	27,243	28,060	28,902	29,769	30,662
Summer	6,300	6,489	6,684	6,884	7,091	7,303	7,523	7,748	7,981	8,220
Events	20,860	20,860	20,860	20,860	20,860	20,860	20,860	20,860	20,860	20,860
Merchandising	320	320	320	1,620	320	320	320	1,620	320	320
Total Income	295,896	319,352	340,780	342,339	364,580	364,912	387,055	408,131	426,275	446,422

Kelburne HC - Ralston Financial Summary										
	Year 1	Year 2	Year 3	Year 4	Year 5	Year 6	Year 7	Year 8	Year 9	Year 10
Expenditure										
Pitch Hire	4,700	4,841	4,986	5,136	5,290	5,449	5,612	5,780	5,954	6,132
Coaching Costs	17,200	17,716	20,647	21,267	21,905	22,562	23,239	23,936	24,654	25,394
Equipment	5,220	2,142	2,206	2,272	2,341	2,411	2,483	2,558	2,634	2,713
Playing Fees	9,307	9,586	9,874	10,170	10,475	10,789	11,113	11,446	11,790	12,144
Sponsorships & Donations	3,124	4,022	4,971	5,825	6,000	6,180	6,365	6,556	6,753	6,956
Staff	87,389	91,758	96,346	101,163	106,221	111,532	117,109	122,964	129,113	135,568
Clubhouse	62,465	66,520	71,529	74,831	78,202	81,730	85,424	89,290	93,337	97,575
Pitch Expenditure	10,300	10,700	11,012	11,333	11,664	11,705	12,056	12,418	12,791	13,174
Clubhouse Maintenance	10,738	11,060	11,392	11,734	12,086	12,448	12,822	13,206	13,603	14,011
Camps	12,500	12,875	13,261	13,659	14,069	14,491	14,926	15,373	15,835	16,310
Summer	3,680	3,790	3,904	4,021	4,142	4,266	4,394	4,526	4,662	4,802
Events	8,404	8,404	8,404	8,404	8,404	8,404	8,404	8,404	8,404	8,404
Insurance	2,800	2,884	2,971	3,060	3,151	3,246	3,343	3,444	3,547	3,653
Accounts	4,000	4,120	4,244	4,371	4,502	4,637	4,776	4,919	5,067	5,219
Funds	47,174	62,413	47,659	47,912	48,173	48,442	56,405	56,690	56,983	57,286
Total Expenditure	289,000	312,832	313,407	325,159	336,625	348,293	368,472	381,512	395,126	409,340

As you will see from these summary business tables, we have more granular data available across each of these categories that supports our proposal in being a sporting and financial success not only for Kelburne, but for the local Community in seeing a run-down organisation expand and grow.

9: Timescale

Timeline of events



Kelburne H.C.

KHC Proposed Development - High Level Programme		2020			2022			Today			Hand-Over			Pitch Ready			2024							
Activity / Milestone		Sep	Oct	Nov	Dec	Jan	Feb	Mar	Apr	May	Jun	Jul	Aug	Sep	Oct	Nov	Dec	Jan	Feb	Mar	Apr	May	Jun	
Phase 1 (Pitch, Clubhouse, Car Park)																								
1	Develop business plan / feasibility / select site																							
2	Create CAT body / Register as Charity etc																							
3	Establish Principal Funders; RC & Sports Scotland - 'in principle'																							
4	Prepare plans & spec - sufficient for CAT & planning																							
5	Prepare detailed plans & spec - for construction																							
6	Funding Applications																							
7	KHC - Fundraising																							
8	Prepare CAT submission - check and co-ordinate application/committee dates																							
9	Submit CAT Application																							
10	Submit planning application - Pitch & Pavillion																							
12	Procure Contractor - Pitch																							
13	Construction - Pitch																							
14	Procure Contractor - Pavillion																							
15	Construction - Pavillion																							

10: Appendices

Appendix 1 UWS Strategic Partnership Proposal (Ciaran O'Brien discussions)

KELBURNE HOCKEY & COMMUNITY SPORTS CENTRE - PROPOSED ASSET TRANSFER PARTNERSHIP CONVERSATION

PLAYER PATHWAY - PERSONAL DEVELOPMENT
LOCAL RENFREWSHIRE STATE OF THE ART PITCH
LONG TERM MULTI-SPORT PARTNERSHIP
WIN-WIN FOR UWS & KELBURNE AT ALL LEVELS
- SPORT, PLAYER DEVELOPMENT, EDUCATION OPPORTUNITIES

GUARANTEED BLOCK BOOKINGS (Weekdays/weekends)
HOCKEY (Artificial), FOOTBALL, RUGBY, AM FBALL (Grass)
GYM, CAFE, BUSINESS ROOM, SOCIAL SPACE
COACHING, STUDENT EDUCATION, WORK PLACEMENT

HOW DOES THIS WORK.?

UP-FRONT FINANCIAL INVESTMENT FROM UWS & KHCS
FREE STUDENT MEMBERSHIP FEES (KHCS PAY SH FEES)
SIGNIFICANT % REDUCTION ON PITCH BOOKINGS (UWS)
SMALL MTHLY CHARGE FOR MATCHES/TRAINING (KHCS)
SMALL GYM ENTRY COST PER VISIT
FORMAL ARRANGEMENTS ON WORK PLACEMENT OPPS
FREE ACCESS TO BUSINESS ROOMS AND CAFE

The graphic features a dark green background with white and yellow text. At the top left is the Kelburne Hockey Club crest, and at the top right is the University of the West of Scotland logo. The central text is in bold, with the main title in white and the sub-headers in yellow. A network icon is positioned to the right of the first list of benefits, and a puzzle piece icon is to the right of the 'HOW DOES THIS WORK.?' section.

Appendix 2 : Pitch block booking Schedule



Outdoor Sports - Timetable

Winter Season

Hockey Pitch 1

Session Times	Monday	Tuesday	Wednesday	Thursday	Friday	Saturday	Sunday
9.00 - 10.45am	Ralston Primary School (term time) as required					Ralston Skills	Dev Coaching
10.45 - 11.45am	Use by UWS & Secondary Schools on 'as agreed in advance' basis					Hockey Hockey	Dev Coaching
11.45 - 1.30pm						KHC/Ext Let	Ext Let
1.30 - 3.00pm						KHC	Ext Let
3.00 - 4.30pm	Active Schools - Coaching, Walking Hockey/Football, other sports					KHC	KHC
4.30 - 6.00pm	Secondary/SIMD (9) Schools, University of West of Scotland (UWS)					KHC	Ext Let
6.00 - 7.30pm	Ext Let	M 1/2	W 3/Dev	W 1/2	UWS		
7.30 - 9.00pm	Ext Let	W 1/2	UWS	M 1/2	U18 Dev		

Winter Season

Grass Pitch Pitch 2

Session Times	Monday	Tuesday	Wednesday	Thursday	Friday	Saturday	Sunday
9.30 - 10.30am	Active- Schools, Football Camps, Sports/Boot-Camps, UWS Sports,						
10.30 - 11.30am	Other Sports (Shinty, Rugby etc), All Charity Events, Ralston						
11.30 - 1.00pm	Community Games, and Renfrewshire School events, Athletics						
1.00 - 2.30pm	University of West of Scotland - all sports available						
2.30 - 4.00pm							
5.30 - 7.00pm	Closed	Closed	Closed	Closed	Closed	Closed	Closed
7.00 - 8.30pm	Closed	Closed	Closed	Closed	Closed		
8.30 - 9.30pm	Closed	Closed	Closed	Closed	Closed		

Summer Season

Hockey Pitch 1

Session Times	Monday	Tuesday	Wednesday	Thursday	Friday	Saturday	Sunday
9.00 - 10.45am	Kelburne Summer Camps / Active Schools Hockey					Ralston Skills	Dev Coaching
10.45 - 11.45am	and other fitness camps, Athletics, Keep-Fit					Hockey Hockey	Dev Coaching
11.45 - 1.30pm	International Hockey Squad Sessions / General					KHC/Masters	KHC/Charities
1.30 - 3.00pm	Training facility / External Lets					KHC/Intls	KHC/Masters
3.00 - 4.30pm						KHC/Masters	KHC/Charities
4.30 - 6.00pm	Sports Coaching groups, Walking Hockey/Football, other sports					KHC/Charities	KHC/Intls
6.00 - 7.30pm	Summer Hockey 6s (KHC & Scot/Hockey) Scottish Masters Groups, International Team preparation, non-studded sports				Ext Let		
7.30 - 9.00pm					Ext Let		

Summer Season


Grass Pitch Pitch 2

Session Times	Monday	Tuesday	Wednesday	Thursday	Friday	Saturday	Sunday
9.30 - 10.30am	Active- Schools Football Camps / other sports camps / sub-let to other						
10.30 - 11.30am	Charities or Renfrewshire Leisure for events or overflow sports						
11.30 - 1.00pm	requirements Other Sporting / Fitness outdoor (eg Boot-Camps,						
1.00 - 2.30pm	personal fitness classes)						
2.30pm - 4.00pm							
4.00 - 5.30pm	Football	Football	UWS Sports	Football	Football	Football	Football
5.30 - 7.00pm	UWS Sports	Football	Football	UWS Sports	Football		
7.00 - 9.00pm	Football	Football	Football	Football	Football		

Please note dedicated times for


- Ralston Skills (football) on Saturday mornings
- Other Renfrewshire Hockey Clubs
- Ralston Primary School daytime use
- Coaching/training/playing times for all 11 Secondary Schools (including 9 SIMDH schools)
- Summer camps, either Kelburne or Council run through Active Schools
- UWS pitch scheduling as part of their requirements
- Pitch time for Masters Hockey, walking Hockey, Walking football
- All- year round availability, subject to booking availability, for Charitable events, Ralston Community Games etc.

Appendix 3 Flexible online booking process sample available to all in the Community (1/2)



Kelburne

Hockey Club




Indoor Activities – Pavillion - Sample of activities and on-line booking Form

Pavillion


- Fitness Gym & Separate Dance Studio**
- Events Hall for hourly lets for clubs and local enterprises**
- Facility or room hire for local Community Organizations**
- Meeting Rooms / small business centre**
- New Café for members and community visitors**
- Meet & Greet for outdoor fitness groups**
- Hourly lets of Pitch when not in use to all sporting orgs**
- Outdoor Grass pitch - opportunities for long-term lets**
- Outdoor events area on grass (fetes, charity events, schools)**
- Physiotherapist let / business opportunities**

On-line Booking overview Page

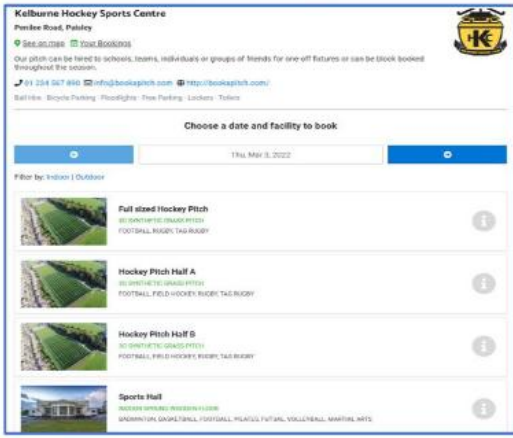


Appendix 3 Flexible online booking process sample available to all in the Community (2/2)


Booking System - User interface examples mock-up to demonstrate on-line booking tools we will deploy


Kelburne H.C.

On-line Booking Visibility to all users

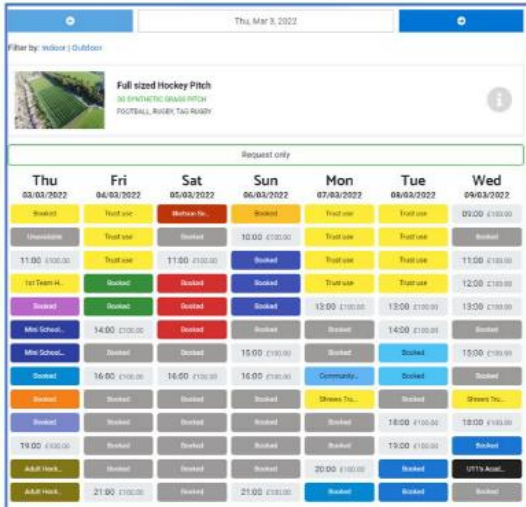

Utilisation Management System





**RALSTON COMMUNITY SPORTS CENTRE
PROPOSED ASSET TRANSFER
COMMUNITY PARTNER CONVERSATION**

**WOULD YOU LIKE TO WORK
IN PARTNERSHIP WITH OUR
COMMUNITY CHARITY?**



**CAN YOU HELP US PROVIDE &
ENHANCE THE WELLBEING
AND SUPPORT FOR THE
RALSTON COMMUNITY?**



**HELP US SHAPE THE FUTURE
OF THE COMMUNITY SPORT
HUB.**



 **GET IN TOUCH TO FIND OUT MORE
- SECRETARY@KELBURNE.COM**

Kelburne Hockey & Community Sports Club

We are currently working towards building our Community Asset Transfer plan of the current Ralston Community Sports Centre, to create a Renfrewshire based Hockey & Community Sports Centre which will bring an enormous membership boost, provide free hockey to all Renfrewshire schools, offer dance & keep fit classes, space for health & well-being groups, space for social activity groups, facilities for other Charity organisations and for any Individual or group that has an interest in becoming a part of our Community Charity Organisation. Our aim is to continue playing sports on the artificial & grass turf and bring new life to the Pavillion through a more hands-on approach to support what members need. As a Community Charity Club, all surplus is fully re-invested in the Community Sports Club.

We would like to speak with anyone who is interested in working together with us to enhance our proposal. If you're an Organisation or individual based in Paisley East or Renfrewshire area (in a past, present or newly established group), we would love to hear from you for a more in-depth chat on what we can do collectively at the centre. Some potential examples are listed below


- o Dance Classes (all-dance-types – Tiny tots, ballet, tap, Juniors, Seniors, line-dancing)
- o General keep-fit classes
 - Metafit, Dancefit, Pilates, Clubbercise, Circuit training and so on
 - Outdoor Boot-Camps & Running Clubs
 - Walking/Jogger Clubs
- o Keep-Fit/Yoga/Pilates and any other Instructor looking for a new/additional base
- o Health & Well-being Clubs (eg Slimming clubs, Parents Groups, Childrens Clubs, Council groups)
- o Social Groups
 - Bridge, Book, Wine/Gin-clubs, Garden Club, Angling Clubs
 - Seniors Clubs, Art Clubs, Singing Clubs
 - Anyone in the Community who wishes to create their own Social or Fitness Group
- o Youth Clubs, After-School Clubs
- o Team sports that require pitch hire (Youth or Adult) or ample space (on grass or artificial turf)
- o Charity organisations who need space for regular or annual events
- o Businesses that require spot-hire or regular business space for meetings (facilities provided)
- o Physios that require a treatment room/base

We welcome any suggestions put forward by the local community to make this centre fully functional. All suggestions will be fully evaluated in an open discussion with those who are able to come forward with ideas.


Thank you for reading about what we can offer at Kelburne Hockey & Community Sports Club

Want to be know more? email secretary@kelburne.com to register your interest and attend an introduction meeting


Appendix 5 New pitch and new floodlighting plans

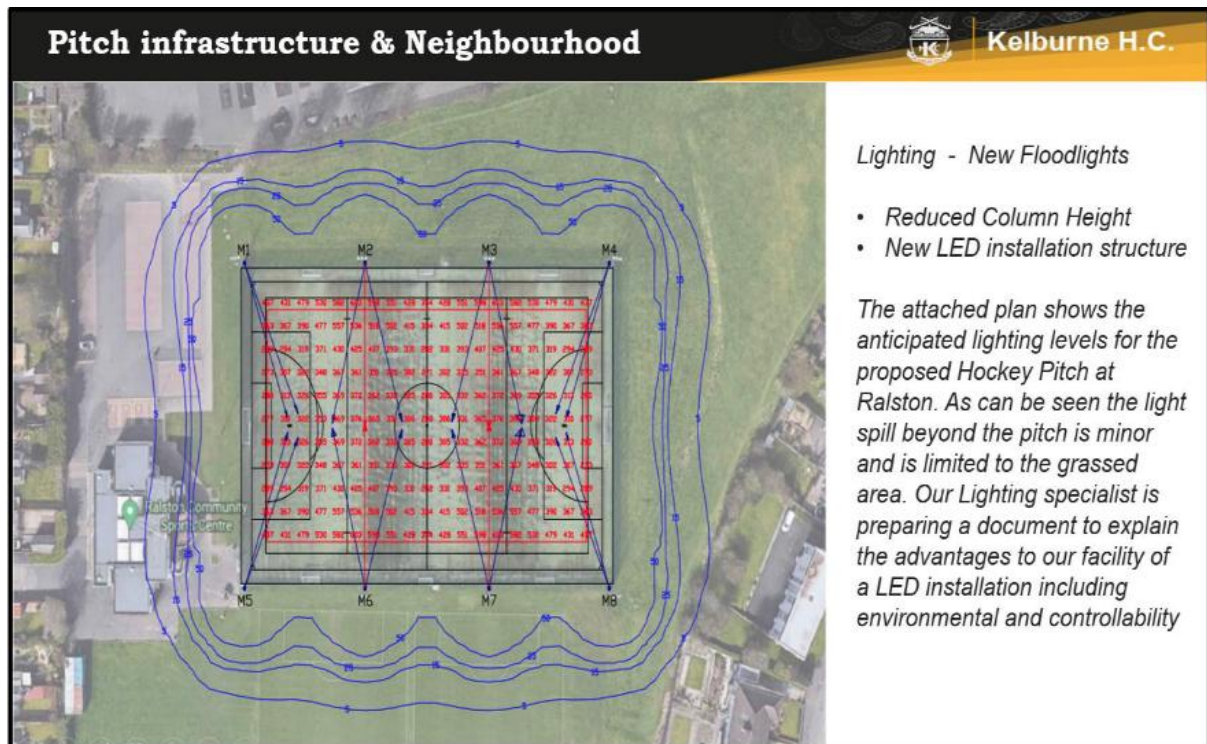

Appendix 6 Reception areas renovation to a small Barista Café area

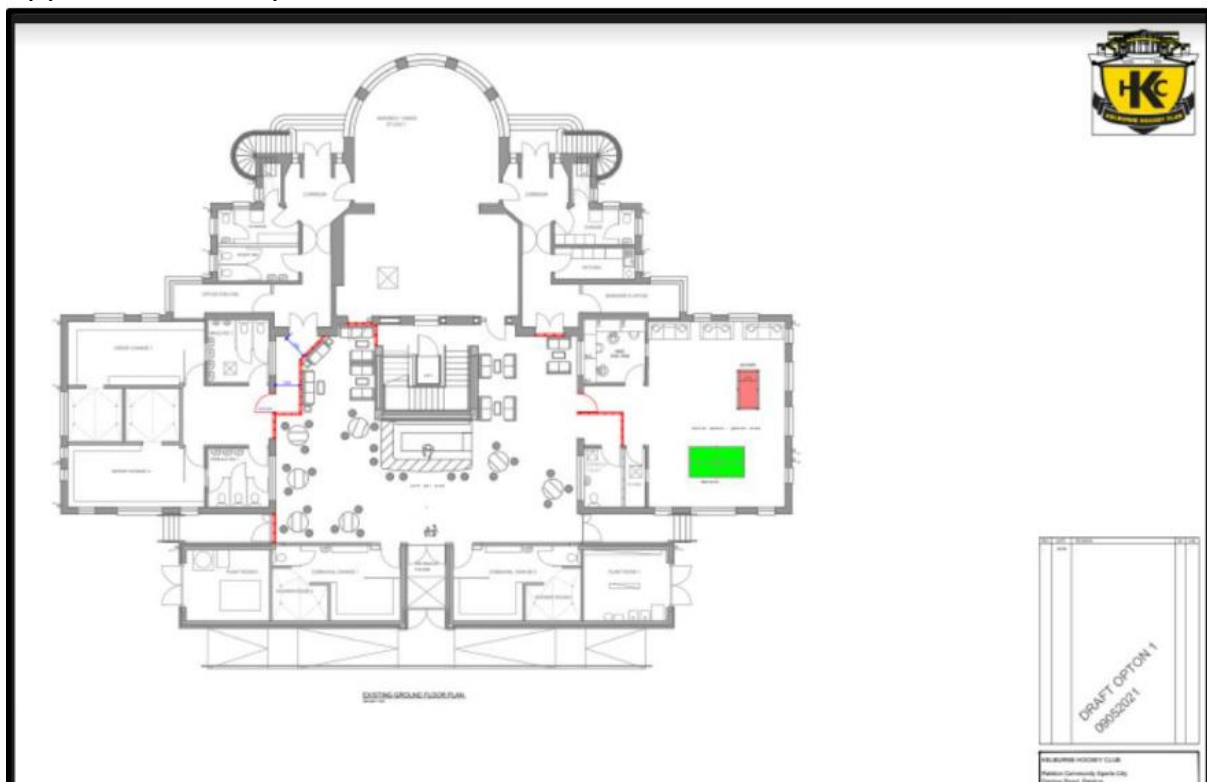

Appendix 7 KHCS Organogram - Top Level overview of Organisation

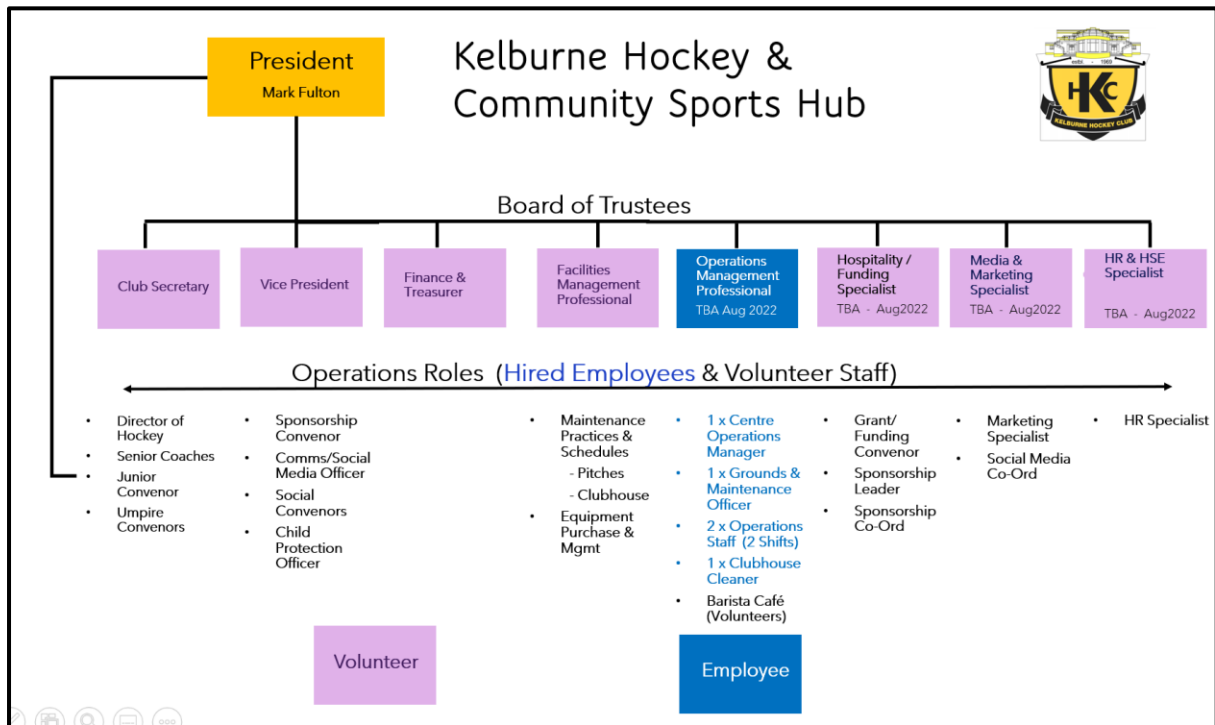

Appendix 8 - Question & Answers from Ralston Community Council Open Meeting on 4th October 2021



Kelburne
Hockey Club

Dear [Resident](#)

14-10-2021

As many will know, Kelburne Hockey Club recently held a public meeting on zoom to declare our Community Asset Transfer interest in Ralston Community Sports Centre and to outline the top-level details behind our plans to regenerate the facility, inviting residents, local Councillors and Ralston Community Council to hear our views and to answer as many questions as we could in the time available. It is our intention to hold further meetings to continue providing up-dates in the months ahead.

A number of days later on 4/10, a public meeting was held by Ralston Community Council on the same topic, held in the Community Centre and although we had requested to be in attendance to answer questions directly, this was refused as the Council wished to hold their own meeting.

We felt being at this meeting would have been more beneficial to all as we could have answered questions directly for the benefit of all. That said, we have taken each of the ~~minutes~~ ~~minutes~~ questions from the meeting and provide a detailed response in the pages below. We would be grateful for everyone who attended, and indeed for those who did not manage to attend, to take a few moments to read our detailed responses. If you're aware of any neighbours or friends who did not make the meeting, please feel free to pass on.

As a local resident we hope you find them useful, especially our responses concerning traffic flows and facility opening restrictions already enshrined in Council law.

This information demonstrates our commitment to keeping communication channels clear and open with residents around the Ralston Community Sports Centre.

As ever, we are committed to an open process. If any residents have any questions, please write to secretary@kelburne.com and these will be answered in due course.

Many Thanks.
Kelburne Hockey Club Committee

NB: Please see Resident Q & A details overleaf.

Q1. A resident was concerned about giving away a community facility to a private club. But also raised concerns about the current levels of noise and foul language occurring, highlighting that the facility needs run better.

A1. Kelburne Hockey Club have applied for Charitable Status and as such, if approved, would mean that we would have stewardship of the centre with our annual accounts available to the Public for viewing. Furthermore, any profits made are invested straight back into the centre with no private gain by any Board or Kelburne member.

Levels of noise and foul language – we confirm that we have a code of conduct / behaviour and that we will ask all our members to sign up to this when using the pitch and grounds at Ralston. Hockey is generally not comparable to football when it comes to the use of foul language during and after matches.

Q2. A resident raised concerns about the speed that cars currently drive in and out of the Community Sports Centre, highlighting that a child will get hurt.

A2. The existing entrance between the masonry piers has been formed at 3.815m (taken from the topo cad dwg). This would have been requested / agreed with the Roads department to try to minimise the possibility of traffic driving in and out of the centre at speed. Obviously this is not working as intended.

We can look at other options to ensure that traffic cannot drive at speed in and out. For example there is no signage up in the vicinity of the entrance such as max. speed 5mph. An additional speed bump located nearer the entrance / exit and narrowing down of the existing piers (or complete removal) could allow 2 cars to pass

each other to ease traffic flow. A left turn only exit sign upon leaving the facility could also be suggested as a possible solution to easing traffic flow.

This would have to be put back to Renfrewshire Council Roads department for consideration and approval but based on the on-going concerns of the residents we would expect that both the residents and R.C.R.D. would be supportive of the changes. There other options open to us to improve the current situation should the above not be acceptable and we are open to any suggestions put forward by residents or councillors on their behalf.

Q3 . A resident asked when they would be consulted regarding this proposal? They also raised concerns about the impact on property prices.

A3. Based on a change from a football to a hockey pitch, there is no requirement to apply for Planning permission. If a new pitch was to be built then a full Planning Application would be required with the opportunity for residents to make their views known through the Planning Process. Therefore, there would be no impact on property prices based on KHC current proposals.

Q4. A resident emphasised that they were not against Kelburne Hockey Club, however they were fully against a community asset being given away.

A4. What are the specific reasons for the negativity against the CAT, if the existing facility is being run down by Renfrewshire Leisure and is not able to get any re-investment from Renfrewshire Council to protect its future. ?

KHC are prepared to take on the role of Custodians of the facility to protect its long term future for the local community. KHC are a local community sports club formed over 50 years ago and have a proven track record of providing local kids from Paisley the opportunity to get involved in sport.

Q5. A resident asked whether the hockey pitch could go at the site of the new Grammar instead?

A5. The new Paisley Grammar school is not expected to be built until 2025 at the very earliest. In addition the specification for any new `school` Astro-pitch will in all probability be set for multi-sport use. This type of pitch allows for lower costs in terms of up-keep / maintenance and is typically suited for a wider range of sport uses rather than standard and elite levels hockey. In short, most likely these would be used and booked by football.

Q6. A resident stated they were against the proposal, highlighting that there was nothing in the area for the elderly now that classes have stopped in the Community Sports Centre.

A6. Within our CAT application KHC have made a proposal to re-develop the internal layout of the Pavilion to allow for a Barista Café. This would be available for anyone in the local community to drop in and use, to chat and have some social interaction. KHC intention is to create a welcoming, friendly atmosphere and work with people of all ages within the community, particularly those who may have a long standing association with using the Pavilion. Should KHC be successful we would like to request that anyone who may have any old photographs, newspaper clippings or stories associated with the history of the Pavilion come forward and help KHC create a `Historical Story Board` of the Pavilion starting from when it was first built back in the 1930's.

Within the KHC CAT application, Phase 2 of our proposals have considered making better use of the grassed areas within the facility. KHC have consulted with a Landscape Architect to look at the possibility of creating a `sensory garden` which could be run and tended by the local community. KHC see this as an opportunity to involve people from all ages of the local community, including Ralston primary school, who could use the garden to learn about plants and nature during school hours and also to be invested in looking after.

From our own members experience we know that social care and social interaction between all age groups is very important, particularly at the moment with everything that the Covid Pandemic has been throwing at us. If the `sensory garden` could be established then it would open up the possibility of the Ralston Community Sports Centre and the Pavilion becoming a place where local care homes could bring their residents for visits, to use the café and experience the garden in a safe and welcoming environment. This is something that we know from our own families, who have elderly relatives living in care homes, would benefit all parties.

KHC have also thought about whether the introduction of Allotment areas would be something that would be of interest to people from the local community.

These ideas and others if KHC were to be successful would require KHC and the local community to work together in close partnership to bring them to fruition, however they would very much be 'Phase 2' after the initial Phase 1 was bedded in.

Q7. A resident highlighted that it would be very difficult to solve the drainage problem on the grass, because the soil is clay based. Significant investment would be needed.

A7. KHC have had several communications with Fairways Sportgrounds, a local contractor who are familiar with the site. They do have previous experience of working on grass pitches which suffer from poor drainage and have discussed with KHC how the drainage could be improved. Should KHC be successful with their CAT application, any improvement works to the drainage to the existing grassed pitches could be taken to the next stage of assessing in detail, the existing ground conditions through preliminary Site Investigation works and working with Fairway's to provide a detailed proposal and costing for the works. This would only progress to the next stage should there be the interest and desire from other sports, including football, to use the existing grassed pitches on a regular basis. General maintenance of the pitches would continue under our stewardship on a more frequent pattern than is experienced today whilst these investigations are completed and they could be completed quickly once the interest is declared by other sports.

Q8. A resident stated that surely the children from Ralston should be the ones to benefit from the facility, rather than a private club from elsewhere.

A8. The children from Ralston will absolutely benefit from the facility should KHC be successful with their CAT.

Ralston primary school will have daily free access to a brand-new Astro-turf pitch with a minimum life span of 10-12 years. The current pitch we understand is in poor condition and has only 2-3 years life left in it.

KHC as noted above (A6), have plans to increase the facilities at the Pavilion for people of all ages including the local kids from Ralston. KHC within their CAT application have also included for several of the local SIMD Schools to have free access to the new pitch to play and train after-school on each day of the week..

KHC have repeatedly said to the organisers of the Ralston Skills Centre that we are very keen to work with them and for the Ralston Skills to continue the great long-standing work that they have been doing, which is introducing young kids to sport and showing them all the fun, enjoyment and benefits that it can provide. This is the same ethos we enjoy with Kelburne Jockey Hockey.

This is a great opportunity for Ralston Skills and KHC to grow together and I am sure we would see potential in the crossover between young kids at the skills group wanting to try hockey and vice-versa with our young kids who attend our Jockey coaching wanting to attend the Skills Group.

In our last discussions, 4 options were offered to Skills & Jockey Hockey which covered a combination of 50-50 Saturday morning artificial pitch ground-share between both groups, or full use of the artificial pitch on Friday evening or any time on Sundays, or full use of the improved grass area on Saturday. We will continue to explore all time-tabling options or suggestions put forward to us, to ensure that both Skills & Hockey get a fair share of the facilities available and continue investing in our youth and in sport.

Q9. A resident felt that Kelburne's presentation was poorly prepared, as answers to some simple questions could not be given in enough depth and there were contradictions.

A9. There was only so much time available on the evening of the presentation and we appreciate some people who attended the meeting possibly felt that their question was not answered fully. KHC hope that the responses contained in this document provide more detail to some of the questions that were asked. KHC Secretary Billy Anderson who hosted the meeting on the night, did confirm at the end of the meeting that KHC are more than happy to take any further questions that anyone may have by email and we will reply to any individual in a timeous manner as best we can. Indeed many questions have been received and responded to and this continues to be an open offer to all residents.

Q10. A resident asked how long the lease was for, and what area was covered, If Kelburne are applying for a 50-year lease, covering the whole area - pitches, pavilion and grass area. Kelburne have said that access to the grass area will be maintained for public to play or walk dogs. The resident stated that the lease must be properly developed, including specific conditions on what can and cannot be done by them.

A10. Our lease conditions and development of the centre would be properly documented with Renfrewshire Council and Kelburne and form part of the formal CAT conditions. Under CAT rules, this is a legal obligation and should these not be met, there are lease break clauses that allow both parties to re-consider options.

Q11. A resident raised concerns that the loss of this facility may do to the mental health of the children who currently use it but will no longer have access.

A11. Please refer to our answer to Q8

Q12. A resident highlighted that the facility for Community Asset Transfer was there to bring derelict or underused facilities back into public use, however this facility is well used. It seems that in this case CAT is being used to get a great facility, cheaply. This facility needs investment, not a CAT.

- *Gavin Newlands(MP) stated that there is no precedent for this type of transfer. He also stated that Kelburne had not approached him to discuss their proposal. He was particularly surprised that the application for a licence had not been included in Phase L of the plan, as this would be required to help bring in that level of income budgeted for.*

A12. KHC have no plans in the future to make an application for a bar licence and at no point in any of our previous discussions have we said that we would wish to apply for a bar licence.

Renfrewshire Council web site states that 'Our Community Asset Transfer Policy has been developed to enable the Council to work in partnership with local organisations for the benefit of the community.'

The Policy recognises that by transferring assets to community groups and voluntary organisations, providing the groups meet the criteria, our communities can benefit.'

All Local councillors were contacted some months ago in order to discuss our local plans and how we aimed to take them forward and consolidate their views and experience. Since these invitations, we have also asked MPs to listen to the same proposals offered before to local councillor colleagues. To date, 1 has accepted (Mr Neil Bibby), 1 has refused (Mr Russell Findlay) and we still wait to hear from 1 more (Mr Gavin Newlands)

Q13. A resident was concerned that kids in particular would suffer from this loss and was very concerned about the potential for a bar in a later phase.

A13. Please refer above (A8. & A12)

Q14. A resident highlighted that the facility should be available for all, not just when hockey wouldn't be using it

A14. Please refer to our previous comments above with reference to KHC desire to work with the community and have the facility as a place that is welcoming to local residents of all ages. More sports would be covered and the pavilion would have more fitness, social and health & well-being events

Q15. A resident stated that currently traffic was at saturation point at times and speed is excessive. If the pavilion is used as a social club in the future, it could be rented for weddings etc, making the situation worse. This facility should be used for the benefit of the community.

A15. Please refer to answer (A2) above with regards to access and egress during busy periods and also issues with traffic speed. KHC agree that the facility should be used for the benefit of the local community.

For information to all residents - there is currently an existing Planning condition on the use of the car park (Ref.07/0458/PP) - that there shall be no use of the car park out-with the hours of 10.30pm and 9.00am unless otherwise agreed in writing by the Director of Planning and Transport (DOPT).

Based on the current Planning Condition the Pavilion is unlikely to be attractive to people interested in using it as a venue for hire for these type of events.

Q16. A resident highlighted that previous bids for this land were better than Kelburne's proposal; however the inclusion of a licence in those bids meant that we could not support them. This facility must be kept for the community.

A16. As KHC have noted above in our previous comments, our proposals require KHC and the local community to work together to ensure that our plans will work and that the facility will have a long term future.

Q17. A resident stated that it's important for Kelburne to get a pitch somewhere, however it must enhance sports participation overall. Since over 1000 people use the football pitches currently, use of the hockey pitches couldn't match this, and so fewer people would be involved in physical activity as a result. They were also concerned that it wasn't at all clear where Kelburne would access the f600k required for their proposal.

A17. KHC as stated in our CAT Application. There will be Community Collaboration with the local secondary schools to allow them free access to the new hockey pitch facility during the school week throughout the course of the year. (please also refer to A8 above and our desire to work with and alongside the Ralston Skills Centre).

The opportunity for the hundreds of children who would gain free access to the new hockey pitch from these Schools (the majority of which are SIMD registered schools) could be transformational. Many of these kids will be going to some of these schools from Ralston and the immediate surrounding area.

The KHC CAT Application has been submitted to the Council for them to review. The CAT Application contains our detailed business plan and also details of how the project is intended to be financed. The CAT Application will be available on the Renfrewshire Council web site for Public viewing in due course once they consider our application and then make it available for all to see.

Q18. A resident asked what the process was for residents to give their views to the Council on this proposal?

A18. Councillor Adam-McGregor stated that a form would be posted in the pavilion for residents to note their concerns however the facility is currently closed so residents should check the Community Council website and Facebook pages for guidance. Councillor Sharkey highlighted that residents could also write to the Council's Chief Executive. (Please copy in The RCC Admin address if you do this). The RCC Chair, Allan Thomson, highlighted that we would also update by newsletter.

Q19. A resident highlighted that Kelburne's presentation stated that the Head Teacher of Ralston Primary was in support of the proposal. However, when questioned about this, the Head Teacher stated that they were supporting the continued access for the school, not supporting the whole proposal.

A19. The understanding is that the resident is correct with their statement, however as the Primary School as a unit don't use the facility at other times, KHC were asking them to confirm their support for what the School was being provided with as a part of this proposal and they have indeed confirmed their support for what this proposal gives the school. I would also refer to our previous answer above (A8 and A17) and the benefits to Ralston Primary and other local schools of having a brand-new facility available to them, free to use for many years to come.

Q20. A resident stated that if Kelburne have been talking to the Council since 2015 about this, why have Kelburne not been present in the community?

A20. In 2015 KHC spoke with Leader of the Council, Cllr Mark McMillan (about Ferguslie Park Sports Village, announced in the PDE, not Ralston) and his view and Council plans about "KHC coming home", and we have spoken with Renfrewshire Council planners over the years (eg. Ferguslie, St.James, Linwood etc.) This is part of normal lobbying processes when facilities aren't available in your own area to use - you have to seek out support and ask questions and try and get answers to support your sport.

In recent years, Renfrewshire Council approached KHC for technical pitch advice on the re-development of Linwood which KHC supported. KHC only decided to proceed with a CAT on Ralston in November 2019 after approx. 6 months of internal discussion. In short, 000's of man-hours for approx. the last 18 months on the topic of whether KHC should proceed to a CAT for any location was covered and finally decided internally in Nov 2019.

Q21. A resident highlighted that all charities have a specific purpose, however in this case the two aspects of community and hockey will come into conflict, undermining that purpose. The resident stated that the facility needs to stay in the control of the community. The owner of the Corner Shop and local resident said that she sees all the kids who play in the pitches come into the shop afterwards. Any transfer would have a big impact on her business and of the café.

A21. The Corner Shop currently occupies a `prime` position at the corner of Penilee Road and Glasgow Road and is only a short walk from the Ralston Community Sports Centre. If KHC plans were to be successful the

Corner Shop is ideally located to cater for all hockey users of the pitch and any other sports including football who would be using the facility. KHC would be very keen to work with all local business's in providing an information board within the Pavilion to inform and highlight to all existing and new users of the facility, of the local shops, such as the Corner Shop, Local Pharmacy and Hairdresser's that are available within a short distance of the Pavilion.

Q22. A resident who is a member of Kelburne Cricket Club praised the success of the Hockey club. However, highlighted that when they previously considered moving back to Whitehaugh, they were only interested in hockey and didn't consider the needs of others. The resident also highlighted that Kelburne Cricket club had not been advised of this proposal, only heard about it through the Community Council. They went onto highlight that the bar is a key source of income, where the associate members support the club, so also surprised that this isn't included in phase 1

A22. KHC very much welcome the comments from the local resident with regards to praising the success of the Hockey Club. The other comments the resident makes with regards to moving back to Whitehaugh and `they were only interested in hockey and didn't consider the needs of others` is incorrect. KHC worked with and alongside the Cricket Section for several months preparing a detailed set of plans and spending many hours trying to see if it was possible for both sections to co-exist at Whitehaugh by having suitable sporting facilities for each sport contained within the available boundary of the Whitehaugh grounds.

Unfortunately it was confirmed in writing by the Cricket Section that they would not be able to reach a compromise which would allow the hockey section to have a suitable hockey facility alongside the cricket pitch. KHC fully appreciate why the cricket section (although smaller in actual numbers with regards to membership) wished to maintain the `status quo`.

KHC who have a much larger number of full voting members than the Cricket Section decided that in order to provide our hockey members with the same level of facilities enjoyed by other hockey clubs, who have access to their own pitch, needed to make the extremely difficult decision to look for a new home.

KHC have been working with Renfrewshire Council for almost 20 years to try to find a suitable location for a new hockey pitch facility within Paisley. Despite the Club's huge success over the years and great work in getting local kids involved in sport, KHC have been at the bottom of the pecking order in terms of the support and assistance provided by Renfrewshire Council that other sports such as football have had and continue to have.

For the reasons above KHC decided that it should take matters into its own hands and go down the route of a CAT in an attempt to provide the new hockey facility that the club desperately needs to secure its future.

Again with regards to a license please refer to the previous answers above (A12).


Q23. A resident praised the work of Ralston Skills, and stated that an organisation like this should be nurtured and supported. A resident questioned that since the Council had approached Kelburne about this, then we need to hold the Council accountable.)

- *Cllr Adam-McGregor stated that the first she was aware of this proposal was when the funding for the feasibility study went through Board.)*
- *Cllr Sharkey is concerned with issues of democracy, particularly since Kelburne wish to get the CAT through before the election next year.)*
- *Gavin Newlands (MP) highlighted that voices need to be listened to in the community, so talk to your Elected Members and to the Community Council.*
- *Cllr Graham went to press regarding this issue, since he wanted to make sure people were aware of the proposal*

A23. Please refer to the answer above (A8).

Appendix 8 - Last Ralston Skills dialogue as evidence that Kelburne intend support their weekly Saturday morning activities for kids in sport (1/2)

Ralston Skills - pitch scheduling option External Inbox x

 **Billy Anderson** <secretary@kelburne.com> Wed, 27 Oct 2021, 23:40 ☆ ↶ ⋮
to norrie.murray, Kelburne ▾


Hi Norrie.

Our scheduling team have been assessing a future (potential) playing calendar for weekends and with adjustments on jockey hockey start times and movement of senior hockey staggered times, they have arrived at a solution whereby a 1.5 hour slot for Skills on Saturdays, for the full pitch, could possibly be scheduled up. It would also require a slightly earlier start time on the part of Ralston Skills.

If you would like to discuss this in more detail, please let me know and I'll schedule a call up for us to discuss all the options to hopefully tie this down.

Thanks

Billy Anderson
Kelburne Hockey Club (Secretary)
Whitehaugh, Greenlaw Drive
Paisley PA1 3SF
[0141 889 4844 \(Club\)](tel:01418894844)
[07725 825578 \(Mobile\)](tel:07725825578)

 **Billy Anderson** <secretary@kelburne.com> 3 Nov 2021, 08:49 ☆ ↶ ⋮
to norrie.murray ▾

Morning Norrie.


Just checking to make sure you got this mail, it may have gone to your spam folder.

If you can let me know you got it OK and if you can respond after discussing internally at Ralston Skills.?

Thanks

Billy Anderson
Kelburne Hockey Club (Secretary)
Whitehaugh, Greenlaw Drive
Paisley PA1 3SF
[0141 889 4844 \(Club\)](tel:01418894844)
[07725 825578 \(Mobile\)](tel:07725825578)

Appendix 8 - Last Ralston Skills dialogue as evidence that Kelburne intend support their weekly Saturday morning activities for kids in sport (2/2)

 **norrie.murray@aol.co.uk** 8 Nov 2021, 09:32 ☆ ↶ ⋮
to me ▾

Hello Billy


Skills is looking at alternative options for the future Ralston Community Sports Centre.

I noticed in the paper you produced after the Community Council meeting Kelburn saying it had offered Skills any time on a Sunday. I have no record nor recollection of this being the case. I would like you to publicly correct this via the Community Council.

Regards

Norrie

—

 **Billy Anderson** <secretary@kelburne.com> 11 Nov 2021, 13:28 ☆ ↶ ⋮
to norrie.murray ▾

Hi Norrie

Thanks for your response.

I can confirm that Sunday was also an option, as well as the Friday and Saturdays discussed before.

These different options remain available however they have ultimately been superceded by the changes we made to the Senior hockey schedule as well as the Junior hockey schedule which makes a 1.5hour session available for Skills on Saturday morning which we believe meets your original objectives.

I understand you're involvement in other options. Does this mean you dont want to meet to chat discuss the Kelburne arrangement we can lock in as you're now committing only to these other options, or would you like to meet up to discuss the Kelburne schedule further.? As I mentioned before, we continue to assess playing schedules and want to make sure we have as many young kids using the pitches as we can and Skills is one we want to cater for.

Hear from you soon.

Many Thanks.


Billy Anderson
Kelburne Hockey Club (Secretary)

Appendix 9 - Community Empowerment Fund - Survey and Technical document information

As part of our Project analysis on the condition of the artificial & grass pitches and pavilion infrastructure, we undertook a series of surveys to help us make our decision as to whether we would be in a position to make a decision to proceed with an Asset Transfer Request for the Ralston Community Sports Centre. Attached are copies of relevant surveys we undertook, for the benefit of Council technical officials as they address this CAT request. If more information is required, please contact secretary@kelburne.com for information.

Appendix 9 Documents

9A..... Original Planning Approvals from 2007, where consent was provided to install and artificial grass football pitch, with lighting and provision for vehicular access.

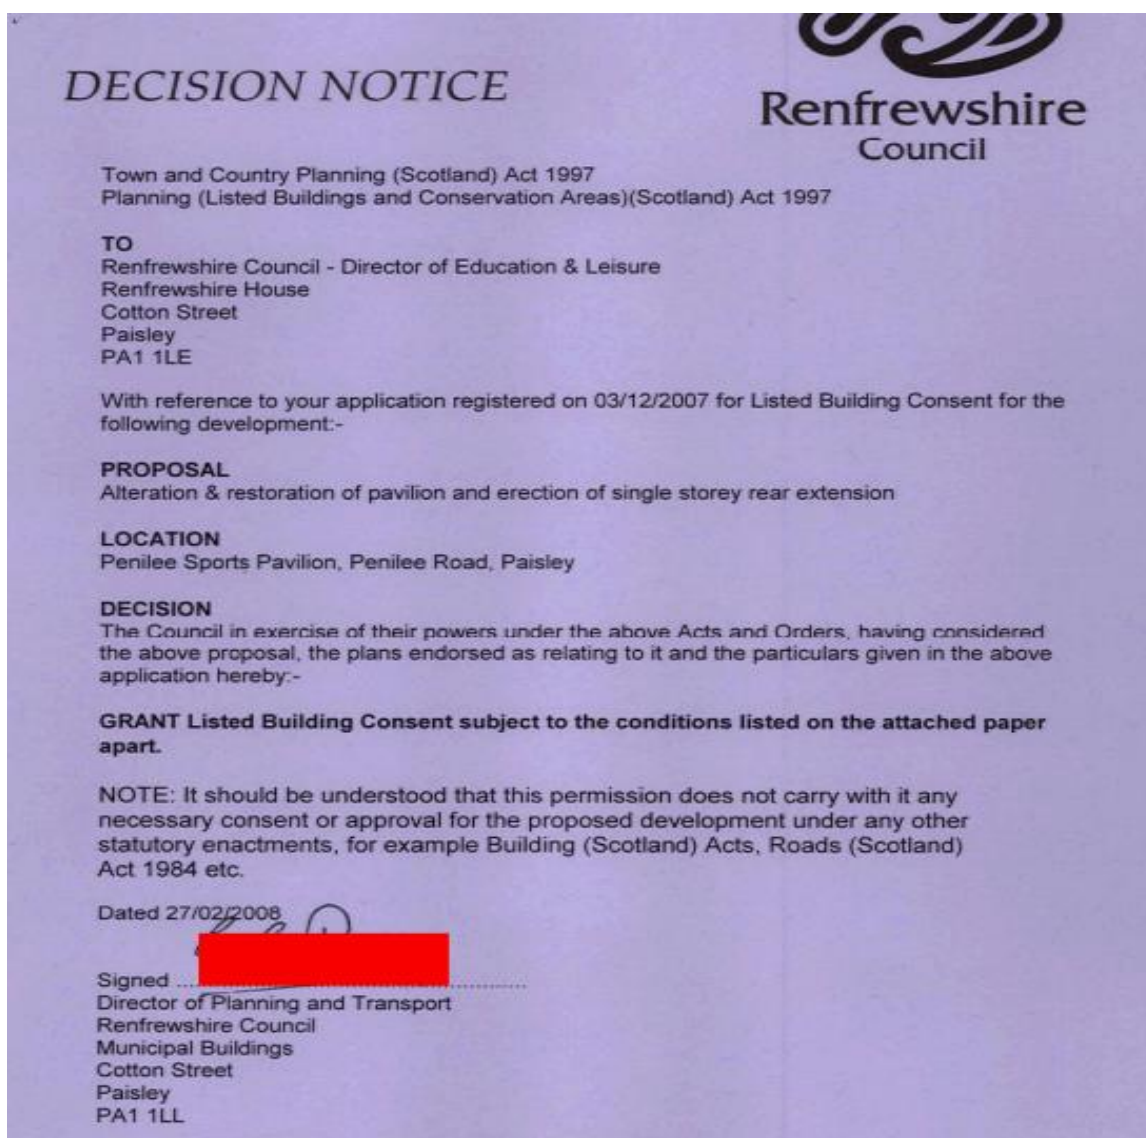

9B..... Sika Roof Condition Survey and DGB Environment report – a survey of the current flat Sika roof and any work provided

Watchmead
Welwyn Garden City
AL7 1BQ

FIELD INSTALLATION REPORT



Contractor:	SPM Internal Report	Project no:	NPW	Project name:	
Contact:	Internal Contact	Date:	16/03/2021	Ralston sports centre	
Address:	Penilee road Paisley	Guarantee Type:	10 Year Product		
Postcode:	PA1 3AX	Inspection Action:	Passed for guarantee pending written confirmation of outstanding remedials		
Inspection:	1, Date:16/03/2021	Number Of Fitters:	1		
Field Technician:	Scott Grant	Contractor Representative:	Scott grant		
Trained Operatives:		Others In Attendance:	Adam Hussain		
Reason for Visit:	Contractor's Request	Training Required:	No		
TSV Required:	No	ID Card:	No		
Overall Progress:	100%	Weather Conditions:	Sunny		
Technical Adviser:	Scott Grant				


Contamination



Action

Action: Cut out bitumen and flash flu using Sarnafil G410

Comment: Flue has been flashed using torch on felt

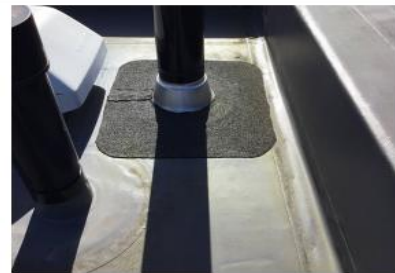

Perimeter Detailing



Action

Action: Install new bar and cover tape

Comment: Some sagging on up stands



Sarnaplast/Sika Bond AT


Action

Action: Rake out old Sarnaplast and reinstall Sarnaplast and primer 110

Comment: Needs to be replaced



9C..... Drainage Survey Report 1 (using camera systems) for the artificial pitch, including the culvert – from Metro Rod specialists, in drainage works

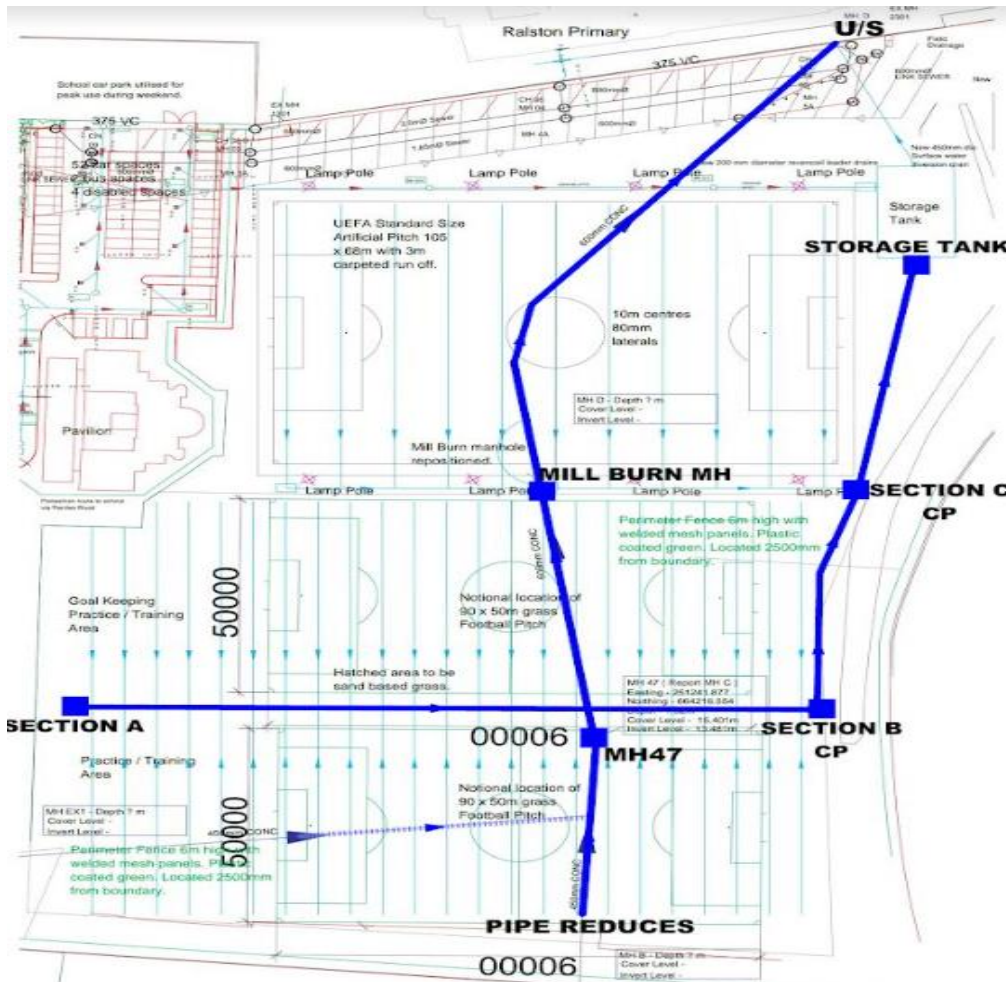

9C..... Metro Rod Summary of Artificial pitch culvert/drainage drawing – NO MAJOR DEFECTS

Job Number 140903	Surveyed by (Operator) I MCLEAN	Base Unit RCSXHVFSKX	Date 22/04/2021
Job Information Total Distance Surveyed: 97.1 metres Engineer: I MCLEAN Number of Surveys: 1 Number of Surveys grade 4 or above: 0			
Job Comments <div style="border: 2px solid orange; border-radius: 15px; padding: 10px; margin: 10px 0;"> Observations No major defects within line Small crack towards MH2 was recorded MH2 cover was buried but located using sonde and probe </div>			
Section 1 Overview (22/04/2021) Manholes: MH1 to MH2 Pipe Length: 97.1 metres Structural Grade: 2 Service Grade: 3 Material: Concrete Pipe Size: 600mm Use: Surface water			
		No major defects recorded	

9D..... Building condition Survey and Floor plans and HSE Information

1.0 Introduction

Goodson Associates were appointed by Kelburne Hockey Club to carry out a structural condition survey of an existing building located at Ralston Community Sports Centre, in the town of Paisley, Renfrewshire. The building is an existing sports facility, and is currently in use.

The inspection took the form of a non-disruptive survey carried out from ground level.



Photograph 1 – General View on Pavilion

The building is a Category A listed building (as designated by Historic Environment Scotland). It was constructed in 1937, with a major extension and refurbishment taking place in 2009. Refer to Appendix 3 for information on the listing of the building.

2.0 General Notes


The building is currently occupied and operated by Renfrewshire Leisure, and is currently heated, wind and watertight. During the inspection the building was found to be in generally very good condition, with no structural defects noted.

3.0 Minor Water Ingress

An area of water ingress was noted on the ceiling in the single storey entrance area. This is concentrated around the rooflights which are set in an area of flat roof over.

4.0 Render Cracking

Some minor cracking and weathering of the external render to the terrace and access stairs was noted during the survey. The drainage to the external terrace was also noted as being blocked, with standing water found on the terrace.

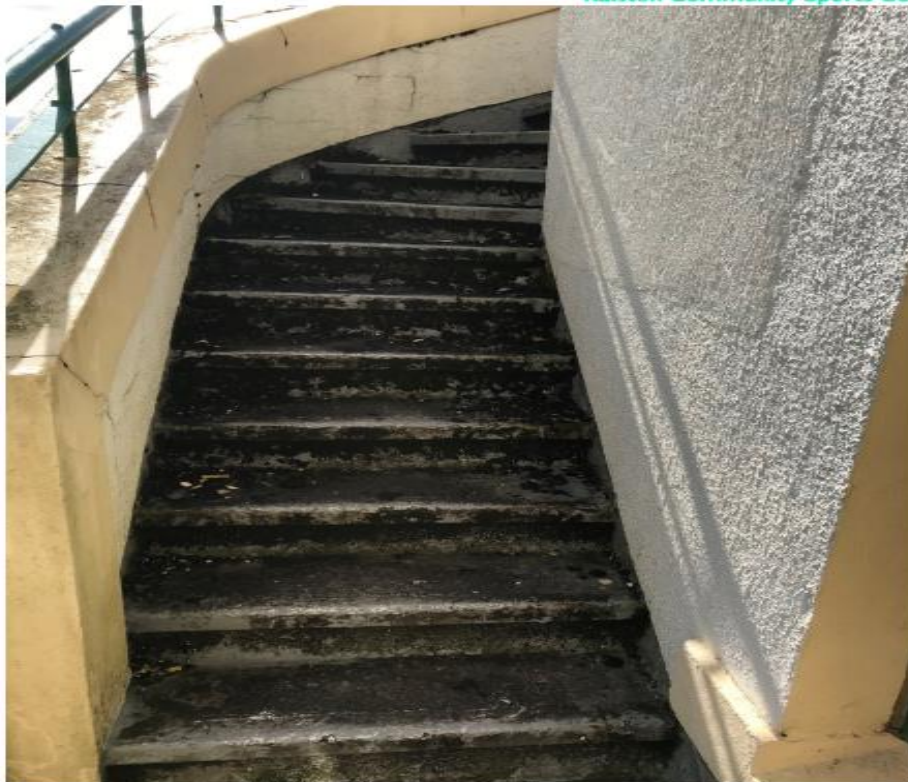



Standing water on terrace and blocked drainage outlet.

Defects noted at this point are cosmetic. We would recommend the terrace drainage is cleared to allow it to function as designed in the short term. Local repairs should be carried out to waterproof the cope/wall junction and areas of "bossed" render should be removed and replaced.

6.0 Conclusions and Recommendations

As noted previously, the Pavilion was found to be in very good condition with no defects noted that would impact on the structural integrity and stability of the building.

Some minor cosmetic issues were noted, mainly due to water ingress. However, these are issues which should be addressed in the short term (next 3 to 6 months), to prevent any deterioration in these areas.

The water ingress noted to the ceilings in the entrance area should be addressed initially by clearing the roof drainage of any obstructions, and having the rooflights inspected by a specialist.

The issues noted to the terrace and access steps should be addressed by clearing the roof drainage of any obstructions initially. This should be followed by a review of the waterproofing arrangement between the cope and the wall, and repair of any areas of "bossed" render.

9E.... Drainage Survey Report 2 (using camera systems) for the grass pitch areas and entire site summary – from Metro Rod specialists, in drainage works – see link below.



www.itouch-live.com

Username - willy@goodsons.com

Password - **JBQGPFKV**

Quotation from Fairways Construction below for the sand-slitting operation to remedy the drainage, with further on-going grass cutting, sanding and general maintenance required by the site operator to ensure the good work is not undone this time.

Drainage Layout deployed

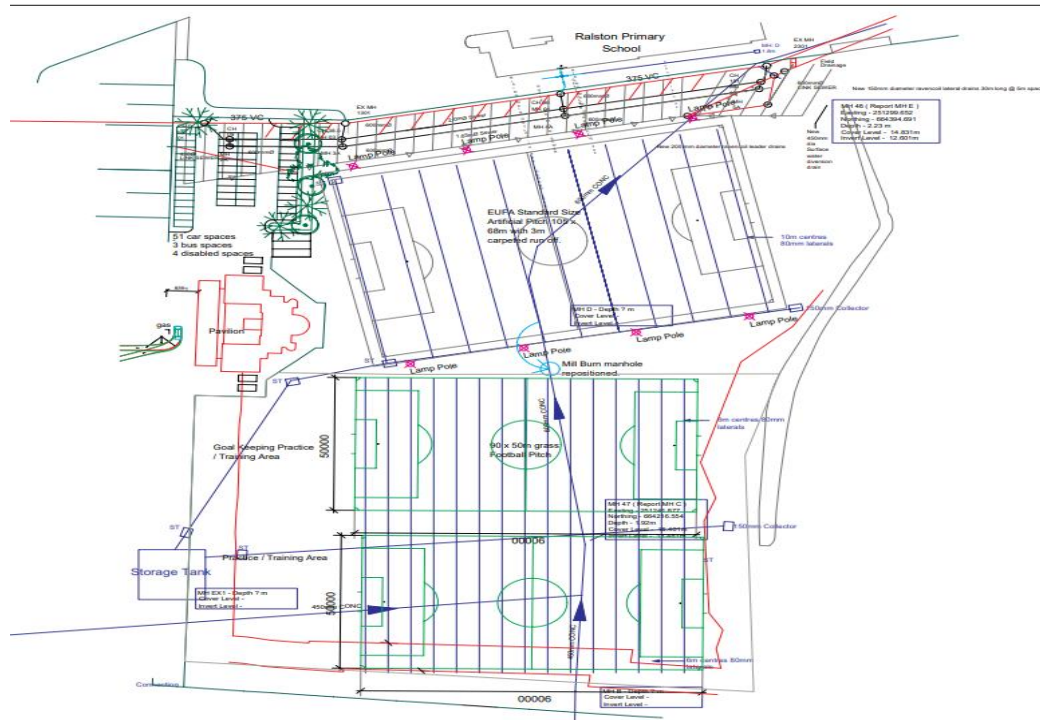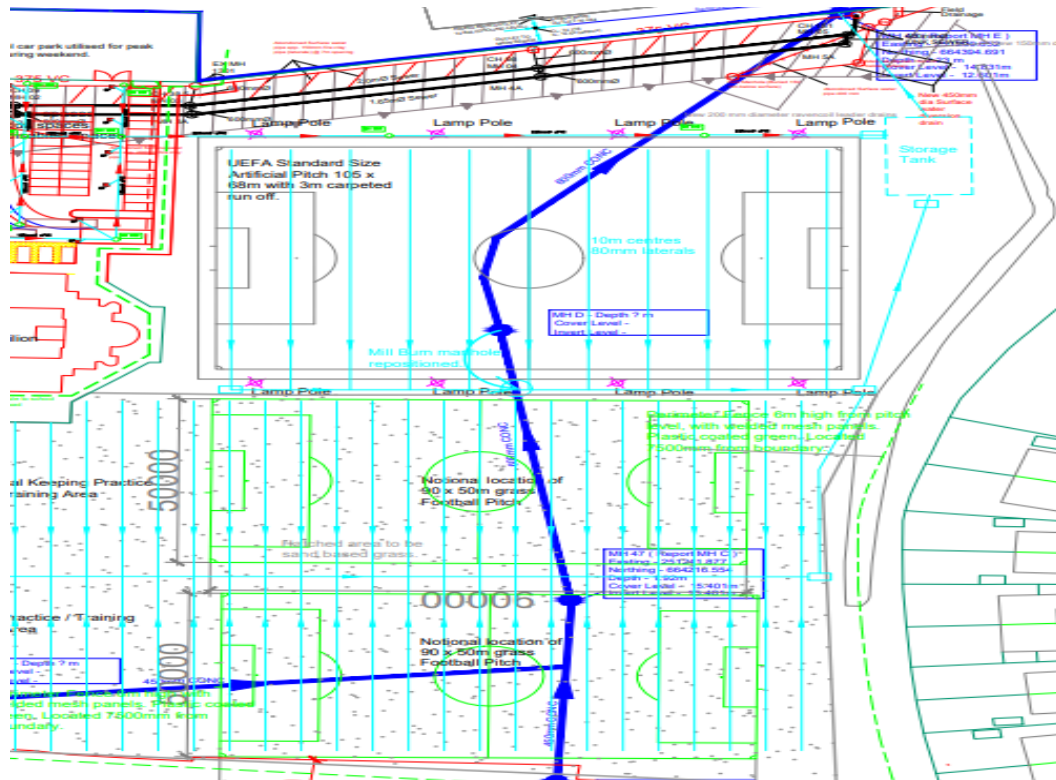

Appendix 9E Continued.....

From: Dave Gibson <Dave@fainwayssportsgrounds.com>

Sent: 28 April 2022 10:56

To: William Hunt <willy@goodsons.com>

Subject: Ralston Redevelopment

Hi Willie

Good to meet with you this morning.

As discussed the cost for carrying out sand slitting to the existing pitches is confirmed as

Supply all equipment & labour to install 300mm x 50mm sand slits (backfilled with 225mm 2-6mm gravel topped with 75mm sand c/w seed/fertiliser)

Sand slits installed at 1m centres

All arisings retained on site in temporary stockpiles for re-use within the site

Rates are made on the assumption that welfare facilities will be made available to our staff at no cost & that equipment will be stored overnight in a secure area provided by the client.

All for £2.65 per lin m (rates current at end of April 2022 & subject to increase)

The grass pitches are shown with a touchline dimension of 90m x 50m

Making allowance for a 2m run off around all four sides the area to be sand slit would be 94m x 54m Total 5076m² per pitch

5076m² @ £2.65 per lin m Sub Total £13,451.40 per pitch x 2 pitches **Total £26,902.80 + VAT**

This is based on the assumption that the lateral drainage system is as shown on the Sportlabs 'Penilee Detail Drawing' and that a positive connection can be made into the lateral drain backfill which is assumed as being approx. 200mm from the grass surface. It is also assumed that lateral drains have been installed using free draining aggregates & that they have been installed to correct line & level

9F.....Various reports on Synthetic Pitch specifications, report on SAPCA findings on old pitch removals and disposal (rubber crumb)

ESTC Guide - Processing End of Life Synthetic Turf Sports Surfaces - 2021 Edition		PAGE 8
 RECYCLING	 DISPOSAL	
<p>Recycling is the most popular of the Waste Hierarchy stages; and in many cases is the best option for EOL synthetic turf surfaces. Recycling involves the conversion of EOL products into either new products intended for different applications, or materials that can be used to produce new products.</p>	<p>Disposal is the process of last resort and should only be used for anything that cannot be reused, recycled or recovered. Disposal includes incineration (without energy recovery) and landfill. Today, in many countries the disposal of EOL synthetic turf and particularly performance infills, is prohibited. Additionally, where still allowed, disposal by landfill is progressively becoming more expensive. Disposal is very much the least desirable option for EOL synthetic turf surfaces and ESTC recommends that it should be avoided at all times.</p>	
 RECOVERY	<p>Falling outside of the waste hierarchy because it is not addressing the final processing of a product, repurposing has become a common outlet for EOL synthetic turf surfaces. The surfaces are being sold for a multitude of secondary applications from lining golf bunkers to stabilising cattle walkways. Whilst this approach has the merit of extending the life of the product, it is also transferring responsibility for the final processing/disposal to others, and this often means the ability to recycle the materials is lost due to the much smaller volumes of material being available. ESTC does not endorse or recommend repurposing of synthetic turf surfaces or their components.</p>	
<p>Recovery describes waste-to-energy processes. It is primarily aimed at waste that cannot be recycled and has a high calorific value. The waste acts as a fuel source to allow energy generation. It is used in applications such as:</p> <ul style="list-style-type: none">• cement kilns, where the waste is used as a co-fuel in the manufacture of cement• electricity production• district or municipal central heating systems <p>The main components of a synthetic turf surface have a calorific value similar to heating oils and therefore allow reduced consumption of virgin fuels.</p>		

9G... Road Safety Consultant report - regarding the entrance area and surrounding roads here parking is an issue for residents by visitors to the centre at peak periods. The attached report from recognised safety expert has made a number of suggestions that can be deployed by KHCS in relation to making the entrance area better for Residents, KHCS and the public at large.

PENILEE ROAD AT RALSTON COMMUNITY SPORTS CENTRE

Consideration of Email from Kelburne Hockey Club (KHC)

Requested by William Hunt and Billy Anderson

Observations and Recommendations from a site visit carried out on 18/06/2022

Methodology

The email and attached drawings were considered, specifically relating to road safety; this was backed up by a site visit. This site visit was carried out between 2.15pm and 3.00pm on Saturday 18/06/2022. The weather was warm and dry with a brisk wind. The junction of the sports facility was observed from all directions. Traffic flows on Penilee Road were light, only one vehicle entered the site and one left during the visit.

Only 5 pedestrians on foot were observed.

The Astro turf pitch gates were locked during the visit. Approximately 20 adults and children had climbed over the perimeter fence, mostly to play with footballs, others as a place to meet with friends. The fences are high, requiring a difficult climb to access the pitch.

The normal time period for studying site crash records is the most recent 3 years. There have been no crashes involving injury in the last 5 years within 200 metres + of the junction. There may have been non injury crashes but this information is not available to me. The local community police may be able to provide this information, as they normally do for the community councils. Note - not all non-injury incidents are reported to the police and may only be known about locally.

Renfrewshire Council currently has a £47 million budget for roadworks and safety improvements. They have just provided a signalised pedestrian facility at School Road on Penilee Road. All the properties close to the sports centre entrance have driveways or off-road parking available. In addition, there are parking laybys provided either side of the carriageway by way of road markings.

Observations and comments relating to KHC proposals

I can see no need for a Traffic Impact Assessment (TIA) as there is no change to the proposed type of use. The main outdoor current use is for team sports. This is unlikely to change the pattern or timing of parking at the sports centre. The indoor use would hopefully increase but to a level that was previously experienced in any case. This should be a benefit to the local community.

The current large pillars just within the access road to the sports centre can cause difficulties for drivers wishing to access / egress the sports centre. During busy periods this could result in queues within the sports centre and more significantly on Penilee Road. This can cause driver frustration and annoyance.

9G... Road Safety Consultant report (continued)

The access route to the sports centre has an existing traffic calming feature by way of a speed table, this provides speed control for traffic entering and leaving the sports centre. It also provides an at grade facility for pedestrians, cyclists and those with walking difficulties. This means this user group can cross the carriageway from either footway without requiring to negotiate a change in level. This works well.

The provision of gates/swing barrier would be beneficial, particularly to the houses closest to the access road, as this would stop vehicles arriving and departing at inappropriately early or late times of the day. However, this could encourage drivers to park on Penilee Road or Baleron Road to ensure their vehicles are not locked in. Also, if the gates are still locked when drivers legitimately arrive for a sports event, the same parking issue could be a problem on Penilee Road or Baleron Road.

Why were the gates removed?

The provision of a further closely associated speed hump would appear to address the local concern about potential speed related issues. However, speed is not considered to be an issue at this location. The existing speed table and 90 deg bend adjacent to the sports centre building provide adequate speed management features. In addition, the two speed tables adjacent to the car park provide speed management on the opposite approach to the bend.

A conifer hedge encroaches on the carriageway directly opposite the entrance to the sports centre. This further restricts visibility for drivers at a place where cyclists and or pedestrians may be using the carriageway.

Recommendations

Remove large pillars on access road.

Provide gated access/swing barrier feature; but as mentioned before, why were previous gates removed.

Do not provide an additional road hump.

The proposed speed hump is not suitable for a residential area. This particular type can cause significant noise and vibration likely to upset local residents. If a road hump of this type is provided it would probably require to be removed quite quickly.

Remove/trim trees on the bend directly opposite the sports centre entrance.

The proposed additional parking would further reduce the need for on street parking at busy periods. This is a positive action proposed by the club.

KHC must encourage road safety. This can be done in conjunction with the local schools, police and Renfrewshire Council. This could significantly improve the, them and us, situation that currently exists with the local community.

9G.... Road Safety Consultant report (continued)

Consideration

The need for the on-street parking on the west side of Penilee Road at Baleron Road and the sports centre should be discussed with Renfrewshire Council. Its removal would allow this section of the route to have central right turn lanes provided for both the centre and Baleron Road. However, this is likely to be unpopular with home owners who park on the carriageway rather than use their driveways. If this was provided it would allow the provision of a central pedestrian refuge on Penilee Road, this would probably be contentious with local residents wishing to access their properties. This would have to be Council led.

Personal thoughts

Road safety is a very emotive issue within local communities like this. Kelburne, in conjunction with the police and Renfrewshire Council's Road Safety Team, could do a lot to promote road safety through the reformed club. It would be possible to target drivers, cyclists and pedestrians. This would be a very positive connection with a community that is generally negative to the current Kelburne proposals, regardless of their detailed positive nature. The current outdoor use of the centre is football, still a predominantly male activity. This is changing but slowly. The addition of hockey would significantly increase the accessibility of a sport that already has a very high level of use by all genders and age groups. This must be emphasised at every opportunity.

References

Email from Willie Hunt dated 15th June 2022

Drg. SNRG TA 51-52. Pdf

Drg RAL 2021_51013062022.pdf

Drg RAL 2021_500A_09052021.pdf

Drg RAL 2021_501_PARKING.pdf

This short report has been prepared by Tim Clark MCIHT.

I have over 40 years' experience in traffic engineering and am a specialist in carrying out crash investigation studies with a view to providing suitable crash reduction measures. I also carry out road safety audits designed to ensure any new road infrastructure is as safe as possible for all road users.


02/07/2022

9H.... HISTORIC SCOTLAND – Summary of most recent discussions attached below

Category A Listing - Ralston Community Sports Centre - Historic Scotland



Simon Montgomery
To William Hunt

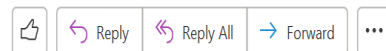

Thu 04/03/2021 16:40

To William Hunt, Goodson Associates.

Dear Mr Hunt,

Category A Listing - Ralston Community Sports Centre - Historic Scotland

I'm sorry that this enquiry seems to have take time to get to me from our membership team. I am one of the planning advice caseworkers that deals with planning authorities in the west of Scotland and although it was passed to me later last month it had taken a while to clear my desk of existing commitments and get a chance to look over what you sent to us. I see you have provided a phone number but since some time has elapsed perhaps you'd like to call me whenever is convenient to you once you've had time to read this e-mail. I will be at my desk from 11am tomorrow (Friday) and all of next week (mornings better for availability).

I know the sports centre from visiting it around 1990 when it was quite run down and it is great to see from your pictures that it was given a new lease of life. I see from the listing that it was reviewed after the refurbishment works which is useful. I am happy to be of any assistance I can to you and the group which is taking on this building. We have a couple of roles in that area which are advising community groups and relevant authorities on asset transfer requests and advising planning authorities on proposals to alter listed buildings.

I'm not 100% clear if your request refers only to alteration of the building or to both of these processes, although it may be that you just want a general chat about the responsibilities of owning and running a listed building in the longer term rather than it being about any more specific.

Naturally, we would normally come and discuss an enquiry like this with you on site because all of our advice is based on what is *there at the moment* and how any plans for the future might impact on that. I would probably need some general views of the interior to get a better idea of what survives and how much it has changed to be of much help in talking about the group's plans for the future if this is something you wanted to discuss.



I see the listing refers to a reception area at the back as retaining some original plan form which suggests that the interior may have been reorganised during the 2010 works. I have had a good look at the drawings you sent and I've not been able to work out if the stair and lift in the reception area were ever built or are still an aspiration for the building's users.

On a more general note, Historic Environment Scotland lists buildings and we are consulted on proposals for their alteration and write national guidance on this but it is actually the planning department which approves or refuses applications. We are commonly advising owners and groups on the alteration of these buildings but we normally recommend that the planning department is involved in any discussions as early as possible if you would like to get agreement to specific principles or proposals.

I look forward to hearing from you and hope I can be of assistance once I have a better understanding of your questions and the group's plans.

Yours sincerely,

KHCSC working in partnership with











About SKFitness & Suzanne Harrison-Kerr

- Suzanne & SKFitness background
- Group & 1on1 sessions – various Gyms
- PT Group classes – Ranfurly Castle Golf Club
- Promotes Fitness & Healthy Life style
- Connected to Ralston area for over 30 years
- Motto : Let’s make a difference in Ralston
- Passionate about improving local fitness and healthy life-style choices
- Commitment to provide classes that suits the population of Ralston
- Commitment to provide variety and flexibility to activities for local & Renfrewshire residents

Pavilion Utilisation & Scheduling - Gym  Kelburne H.C.

Gym Partnership Arrangement

			
KHCSC partnership with SKFitness	Suzanne Harrison-Kerr	Provision of a wide-range of quality fitness classes	Tailored to suit INDIVIDUAL & GROUP reqmts for local residents
			
Classes based on survey & known market demands	Local surveys for other classes	Availability of fully-trained PTs	

- Small Fitness Group Classes
 - Flexible Gym Space setup
 - Open to local residents and public
- Individual/personal fitness
 - Personal keep-fit open to all
 - Dedicated area- half of gym
- PT 1on1 or 1on2 Training Sessions
 - Using Flexible Gym space
 - Open to local residents and public
- New Fitness equipment provided
- Dietary Fitness Plans
- Outdoor bootcamps on artificial turf



Gym Timings & Scheduling

Mon – Fri : 9am to 9.30pm
Saturday : 9am to 6.30pm
Sunday : 9am to 5.30pm

Participation Options

- Local Resident fitness (Mthly) or
- Local Resident fitness (PAYGo) or
- Small Group open blocks or
- PT 1on1 session blocks
- Flexible On-line booking system available to the public
- Priority for local Ralston residents

Class samples

Spin	1on1 PT	Small Group PT general fitness	Circuits
Vitality	Mature Movers	Aerobics	Stretch & Tone
HITT	Kids fitness & Healthy Lifestyle	Fit for Golf	Fit for ANY specific Sport



Other Classes based on members feedback. Please keep sending ideas in

DID YOU KNOW?



From age **8-10 years** there is currently a substantial decrease in children meeting the recommended guidelines of exercise.

IN FACT by ages **13-15 year olds** only **24% of boys** currently meet this recommendation and only **11% of girls**.

FURTHERMORE, of those that do continue to participate one of the largest drop out rates are witnessed are between **ages 16-34** and are from **Football**.

(Participation Rates in Scotland: Trends & Future Prospects, 2019)

Scotland Statistics

(Source : Research Report No: 105)

The last analysis of regional variation in sports participation found that Renfrewshire is the **3rd WORST** council in Scotland for participation in sport at least once a week at **37%** of population.

UK Statistics (SKFitness)

- Obesity in children and adults has shown a stark increase since 2019
 - 9.9% to 14.4% for 45 year olds
 - 21% to 25.55 for 1011year olds
 - to since 2019 alone
- In the last 25 years, overweight & obesity level for Adults has increased to 60% of the population



Studio Timings & Scheduling

Mon – Fri : 9am to 9.30pm

Saturday : 9am to 6.30pm

Sunday : 9am to 5.30pm

- Organisations or Organised Groups seeking space & facilities
- Self-Help local groups looking to start-up or extend their current facilities
- First Priority to Ralston residents groups

Health & Well-Being

Slimming Clubs
Ralston Jogging Group
Yoga Classes
Pilates Classes
and many more

- **Organised Groups**
- **Self-help local Groups**

Seniors Clubs

Book Clubs, Art Club,
Creative Writing Club,
Angling Club,
Walking Football and Walking
Hockey (Outdoor play, indoor
social) and more

- **Organised Groups**
- **Self-Help local Groups**

Social Groups

Youth Clubs, BB/Scouts,
Small Dance groups, Singing
Groups, Children Clubs
Childrens Birthday parties
Use of NEW Social Space in
addition to Studio

- **Organised Groups**
- **Self-help local Groups**

Individual Groups

Seniors & ASN Groups Café
visits, Mental
Health/Activity Groups

- **Organised Groups**




Clubhouse lay-out changes to facilitate re-arrangement of current foyer to provide a Barista Café facility

This Entails

- Internal wall and doors re-alignment
- Changing room reduction from 6 to 4
- Creation of social space rooms
- Re-development of many small rooms left over (eg referee rooms)
- Re-development of Gym to become another social space area OR it remains as a Gym



Clubhouse redevelopment

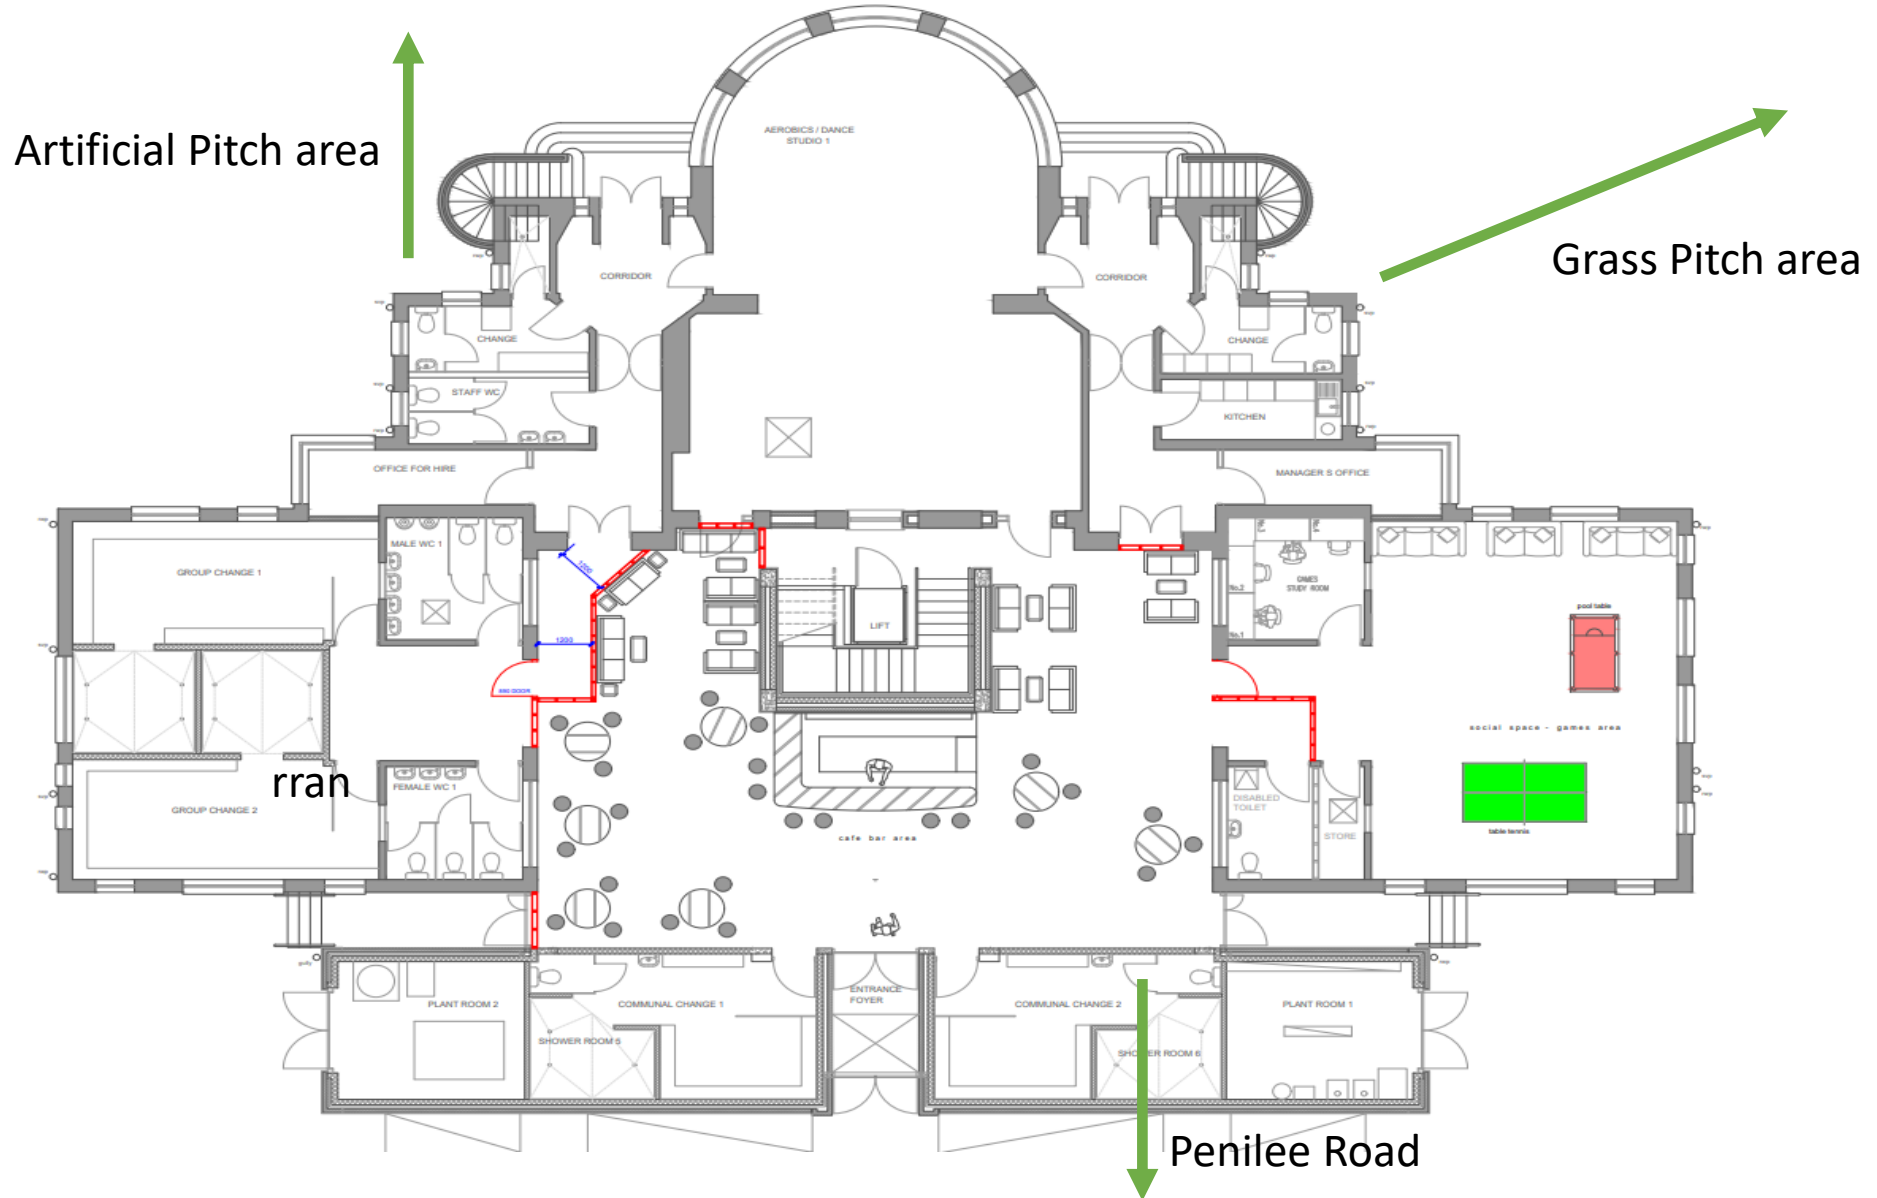



KELBURNE HOCKEY CLUB



**SYNTHETIC PITCH FEASIBILITY STUDY at
Ralston Community Sports Centre**

#WeGrowTalent



- Section 1 - Introduction to Kelburne Hockey Club**
- Section 2 - Proposed Kelburne Sports facility overview @ Ralston Community Sports Centre**
- Section 3 - Kelburne Hockey Club Demographics & Carbon Footprint**
- Section 4 - Community & School Benefits**
- Section 5 - Schools Partnership & Reachability – Growth Opportunity**
- Section 6 - Pitch Summary Overview – Pitch, Grounds, Lighting and Pitch Comparison Costs, Education, University, Community**
- Section 7 - Business Plan - Start-up costs, 10 year I & E**
- Section 8 - Programme of Works – Timeline to start-up**
- Section 9 - Kelburne in Collaboration - Who are we working with.?**
- Section 10 - sportscotland ticklist**
- Section 11 - Key Priority Steps / AOCB**



Section 1 : Introduction



Kelburne Hockey Club currently operate out of the Kelburne Cricket Club facility at Whitehaugh in Paisley as our main base. However, our Senior teams have to play out of the National Hockey Centre in Glasgow and to a lesser extent, at Linwood ONYX for our lower teams and Whitehaugh itself on grass pitches for Jockey members

Current hockey pitch specifications in Renfrewshire do not meet official Scottish Hockey league requirements, recognized by Council sports officials who have embarked on a “Bring Kelburne Home” strategy in recent years, to offer Kelburne the facilities to flourish and grow hockey in Renfrewshire.

Our Board members met with Renfrewshire Council in a series of meetings where it was hoped this would have been remedied with the construction of a purpose-built hockey facility In recent years, planned facilities at St.James, Ferguslie and currently a re-vamped Linwood ONYX ultimately fell through due to a lack of funding and as of now, we still have to travel to Glasgow for our home games.

Hockey has massive potential across Scotland and our new proposal brings significant opportunity to extend Kelburne’s reach into more schools across Renfrewshire. At Kelburne, we have members from 7 to 70 years old still active and participation across all ages is a primary function for us.

We now want to create our own destiny in this Proposal and provide a pitch & clubhouse facility for all our members and local community

We grow our own players from grass roots, developing and progressing them through our teams, provide top-level coaching as well as allowing them opportunities to develop their own coaching skills with our jockey players. This brings great personal development to our players which comprises a mix of U10, juniors, social players, performance athletes & Masters (veterans) under a single umbrella of commitment to our club.

We are fully inclusive across all age ranges, gender inclusive, highly active in both Mens & Ladies hockey at Junior & Senior level and welcome all players from all race and all religions.


What a purpose-built facility brings to Kelburne & Renfrewshire

- Brings back Hockey to Renfrewshire – social fabric improved
- Re-invigorate the area with a vibrant Community Sports Club
- Improved Community access for other sports & social clubs
- Grow participation in hockey and general sports in Renfrewshire
- Inclusion of ALL schools in socio-economic disadvantaged areas
- Access to ALL schools for development, specialized coaching/training
- Provide facilities, coaching & pathway - club to performance athlete
- Grow existing working relationship with Active Schools Renfrewshire
- Provide base for Renfrewshire Council ‘School of Sport’ feasibility study
- Encourage National and International Events to take place in Paisley

Section 2 : Kelburne Hockey & Sports Club - pictorial overview



Section 2 : Pitch top-down view on top over existing 5G surface

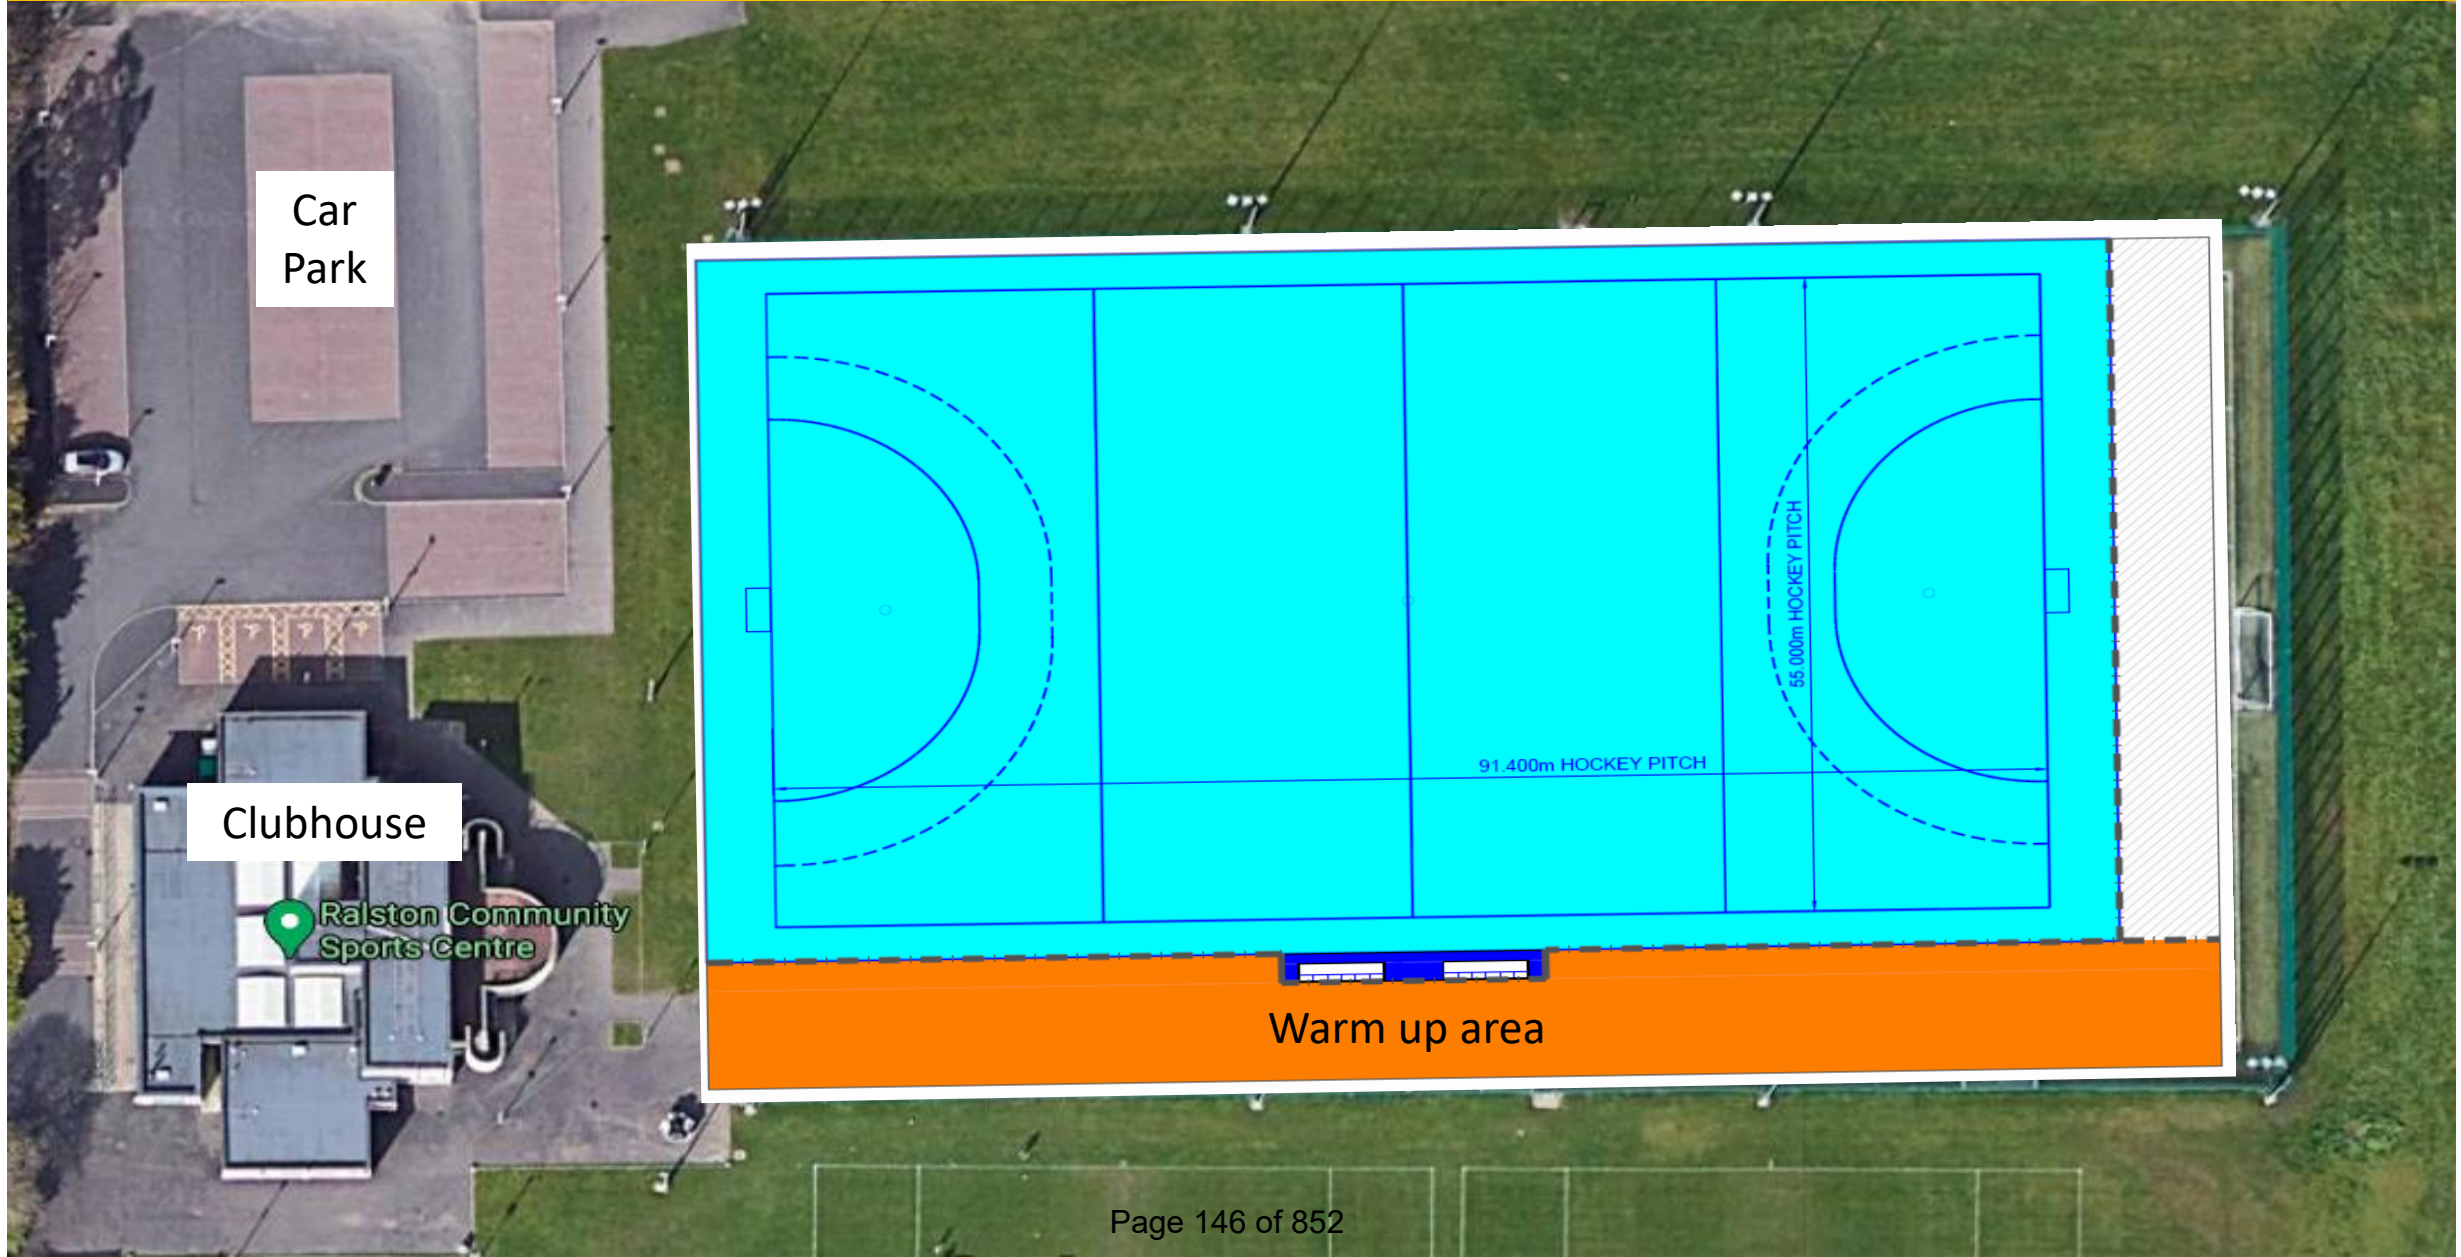

Section 3 : Kelburne Hockey Club - 50 years in the making - Community Ethos



Social Inclusion



Success



Taking Part – having fun - participation



Junior / Youth development

Summer Camps

Jockey Development

Personal Development

Enjoyment with peers



Coaching

Keeping Fit

Party-Time



Staying Healthy

Celebrate

Winning



Section 3 : Kelburne Hockey Club - National & International Achievements – Club / Players



Scottish National Leagues Winners - 13 in a row
European Champions – Various years



Elite Athletes
Scottish Internationalists



European Cup
Winners



International Class Athletes - Representing Scotland in Delhi
Commonwealth Games – Kilt, Competition, Chris Hoy
GB Hockey Squad



Cup Winners
Celebrate Success

Section 3 : Kelburne Hockey Club - Grass Roots to International/Professional Player status



Alan Forsyth - Kelburne Junior & Senior, coach

Internationalist playing for Scotland & Great Britain, Professional player in England and now moving to Holland



[2018 Interview : Alan Forsyths hockey career, starting on the grass at Kelburne Hockey Club](#)

[Sample of a home-grown Kelburne team winning the Scottish Cup in the final seconds of the match](#)

Kenny Bain - Kelburne Junior & Senior, coach

Internationalist playing for Scotland, now professional player in Holland



[2018 Gold Coast Interview with Kenny Bain – his family connections and hockey at Kelburne](#)

[Alan Forsyth & Kenny Bain at Glasgow Green national Hockey Centre](#)

Emily Maguire Kelburne Junior & Senior, coach
Ex-Scottish and Gt.Britain Internationalist



[All about Emily Maguire](#)

Laura Wrightson-Carlton Kelburne Junior & Senior, coach
Ex-Internationalist playing & coaching & teaching



[Kelburne Ladies play-off final versus Inverleith](#)

Scottish National Leagues Winners

Elite Athletes

Junior / Youth development

European Champions

Active Lifestyle

Life Skills

Scottish Internationalist

Jockey Development

Junior / Youth development

Jockey Hockey

District Cup Winners

Have Fun – enjoy your sport

Coaching

Bridging the age-gaps 7 to 70yrs

Coaching your Junior



Keeping Fit

Community Based Club

Social Inclusion

Scottish Cup Winners

Wof S District League winners

Fun Party-Time

Personal Development

Gender Equality

International Class Athletes

Inter-District Cup Winners

Celebrate Success

Represent your Country

GB Hockey Squad

Summer Camps

Inspire

Social Night

Success



Section 3 - Kelburne Hockey & Sports Club - Demographics



- Currently we are a local voluntary Community Sports Club
- We have been awarded £10k Community Funding to use for feasibility study at Ralston Community Scentre – this starts in March 2021
- Members of the sports governing body, Scottish Hockey and held in high regard as European, National & District League winners at all levels.
- We have 6 Gents, 3 Ladies Teams with Junior Teams at all levels (7-70)

Membership Type	Female	Male	Totals
Adult	34	82	116
Under 18	36	21	57
Under 13	37	26	63
Club Support / Officials / Umpires	15	14	29
Totals	122	143	265

- There are no restrictions on the number of members in each category of membership & we operate equal opportunities policies across the board
- We are engaged with Scottish Hockey and Renfrewshire Council regarding the development of Hockey in general & across Renfrewshire.
- We are actively engaged with Active Schools and provide hockey coaches for all schools in the area with hockey in their syllabus

Development Aims and Objectives

We are a Community-based Sports Club and this has been at the heart of our Club ethos. The aim of our Club is to develop sport & promote an active healthy lifestyle in Renfrewshire. The club has fulfilled this aim for over 50 years with success at European, National and local levels and have helped raise the profile of sport in the Region and across Scotland.

We actively maintain links with local schools to ensure each generation is given an opportunity to participate in sport. We provide opportunities to everyone regardless of ability, gender, race or age and pride ourselves in our current demographics. We develop players and coaches to enjoy their sport and improve from a local level to National & Intl level, involving elite sports in representing Scotland & Gt.Britain and Clubs across Europe.

Organisational Strategy

We will be applying to Register for Charitable Status as a SCIO & apply for a CAT for Ralston Community Sports Centre Facility. We will introduce hockey there & retain & grow other sporting and community facilities currently offered by Renfrewshire Council

Section 3 - Kelburne Hockey & Sports Club – Carbon Footprint Demographics




Player Travelling profile

It's clear that our current membership travel a number of additional miles to reach our current base of Glasgow Green National Hockey Centre to play their hockey and a considerable carbon footprint unfortunately applies in this scenario.

Under the new facility at Ralston, the following mileage / time / carbon footprint can be substantially reduced with such a simple geographical move- calculations on current P. Codes= 46% saving

Membership Type	F	M	Grand Total
Adult	34	82	116
Club Support / Officials / Umpires	5	9	14
Under 18	26	11	37
Under 13	27	16	43
Grand Total	92	118	210


Members County Demographics 88% stay in Renfrewshire

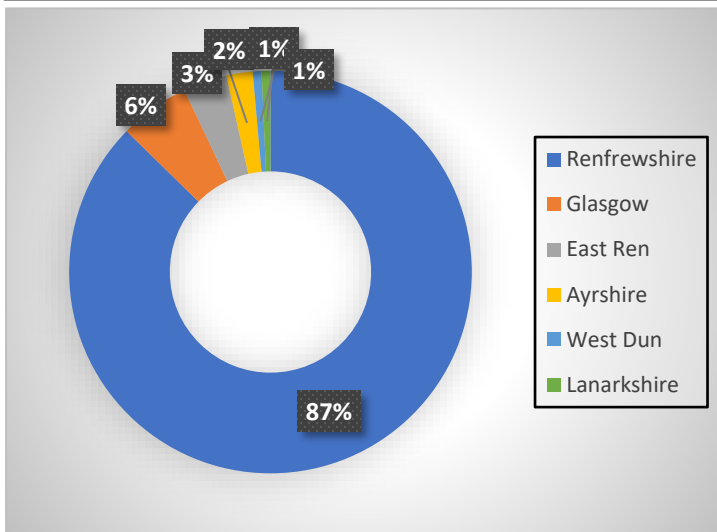

Carbon FootPrint calc to Glas Green

Miles Travelled to/from Glas Green
3 return trips per week (Home/Glasgow
Green/Home)


Total Miles Travelled - 10,788

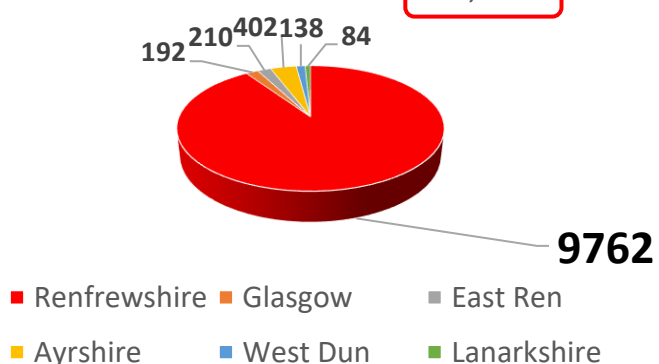

Carbon FootPrint calc to Ralston

Miles Travelled to/from Ralston
3 return trips per week (Home/Ralston/Home)

Total Miles Travelled - 5,736

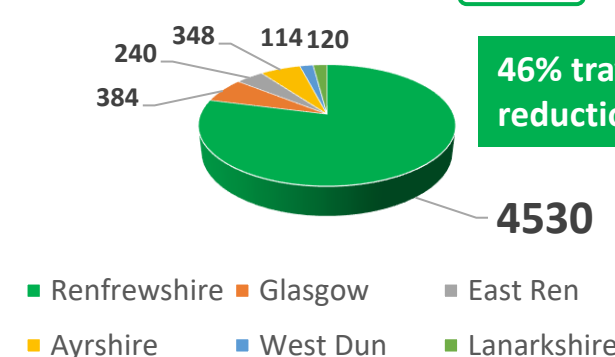

Section 3 - Why Ralston Community Sports Centre..?




Singular Pitch ONLY or Pitch with Clubhouse and spare ground with Partnership & Development Opportunities.?

With the ScotGov Community Asset Transfer initiative available across all sporting facilities, we felt this was the time for Kelburne to make our own history and create our own experience with our own facility under our own control.

History and the Kelburne experience has shown that having a true home, a Clubhouse, right beside your facility brings an increased number of playing and spectating opportunities with the Club, players and members, reaping more social inclusion benefits as a result.

Benefits of own facility

- Similar to Whitehaugh facility but enough space for hockey
- All Club Junior Sects now play on artificial turf, not grass
- Stable base for all players and members to congregate
- All players can support/watch other club teams in 1 place
- Clubhouse is a vibrant place, used ALL day at weekday/ends
- Ease of management with training/coaches/players in 1 place
- More social events in 1 place (outdoor & Indoor)
- Improves overall social inclusion and 'no place like home'
- Closer links, more players around = more satisfied members
- Reduced travel from before (Glasgow & Linwood)
- On existing main road travel corridor = easy public transport
- Within a 3 mile radius to schools who currently play hockey
- A Hockey-managed facility = simpler access for ALL schools
- Close-knit localized Management team = better run facility
- No external pitch hire costs - all income goes into own facility
- Easier (existing) access for disabled members of community

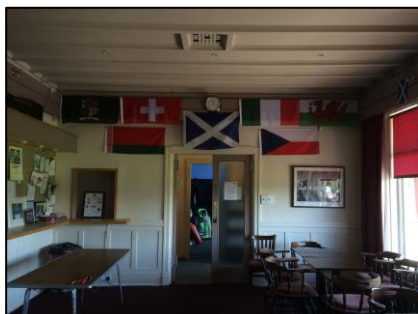

Add evidence from English hockey [Click here for info on how to run a Club](#)



Hockey is thriving in Scotland - [CLICK HERE to read more](#)

Section 4 - Community, School and University Benefits



Range of Youth, Social, Technical & Performance Hockey - all Members

- Continuous Growth - Youth through to senior and social or elite
- Take part as Player, Official, Volunteer or Coach
- Open to all ages, gender and abilities
- Maintain current reputation of having very strong 'family' traditions
- Improve & Build a sports that will support and inspire future generations
- Proven Track record in producing elite athletes and strong social club fabric
- Technical Officials who excel in Hockey Administration at European level.

Provide and Improve access to Community (Inclusive / no barriers)

- High Focus on Schools Programme at our Club
 - Coaches attend Schools to provide coaching as part of curriculum
 - Our Club supports local secondary league programme with coaches
 - Supported the creation of winning Renfrewshire 'Aspire Cup Squad'
 - Current School players often selected to take part in Senior matches as part of their continuous sporting and social health & well-being
- Local Schools have unlimited access to a proper hockey pitch
 - A managed curriculum provided by Kelburne coaches to schools
 - Managed training sessions on weekdays and weekends as required
 - Additional sessions as requested by school for hockey sport clubs
 - Significant Renfrewshire 'School of Sport' Opportunity
 - Primary & Secondary School inclusion
 - High / Priority focus on schools at social & physical disadvantage
- Local Paisley Hockey Club Access & Involvement
 - Availability of pitch to other Paisley Clubs

Develop Sport & Healthy Lifestyle in Renfrewshire

- Hockey available in Winter & Summer months across a wide range of disciplines
 - Matches, Training, Tournaments, Gents/Ladies/Junior/Mixed hockey
 - Junior Camps available to all (School holiday week/weekends & Summer)
 - Opportunity to blend in with all Renfrewshire Sports Hubs strategies

Form Community Sports Hub for use by multi-sports activities

- Work in Tandem with Paisley & Ralston East Sports Hub
- Provide a physical base for playing as well as meetings at same venue
- Umbrella sports venue/events on artificial pitch for all age levels
- Utilisation by many other sports/social groups for training and club activities
- Indoor keep-fit area maximised


Forge close relationships with University of West of Scotland

- Work with UWS Leadership Team to encourage using as their Hockey Base
- Consider all other sports in their curriculum and expand with them
- Allows UWS to meet key BUCS targets in maintaining Hockey in their curriculum
- Similar training programs offered by qualified Kelburne coaches
- Consider opportunities to expand to other sports for University

Extend use of current grass facility which are under-utilised


- Encourage other sports and schools to use the grass facility
- Organised events (fetes, sports events, camps etc) for Charities, Schools & fitness organisations (boot-camps etc)

Section 5 : Primary Schools – growth opportunities

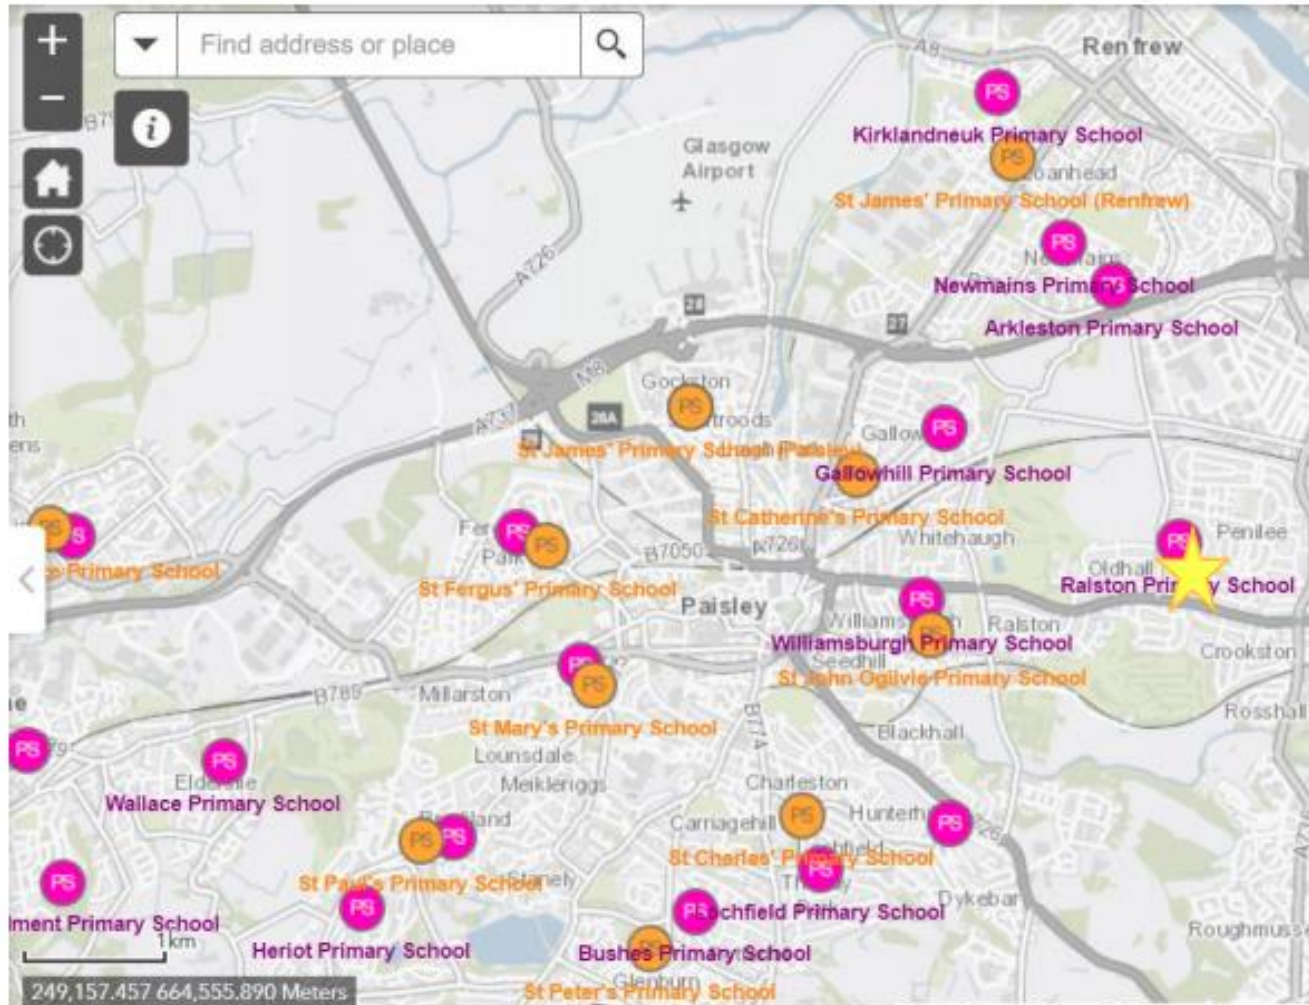


Primary School (local)	Distance from RCSC (miles)
Ralston	0
Williamsburgh	1.3
St John Ogilvie	1.5
Gallowhill	1.9
St Catherines	2.1
Todholm	2.3
Newmains	2.8
St Charles'	2.9
Lochfield	2.9
Arkleston	3.2

Section 5 : Secondary Schools – growth opportunities

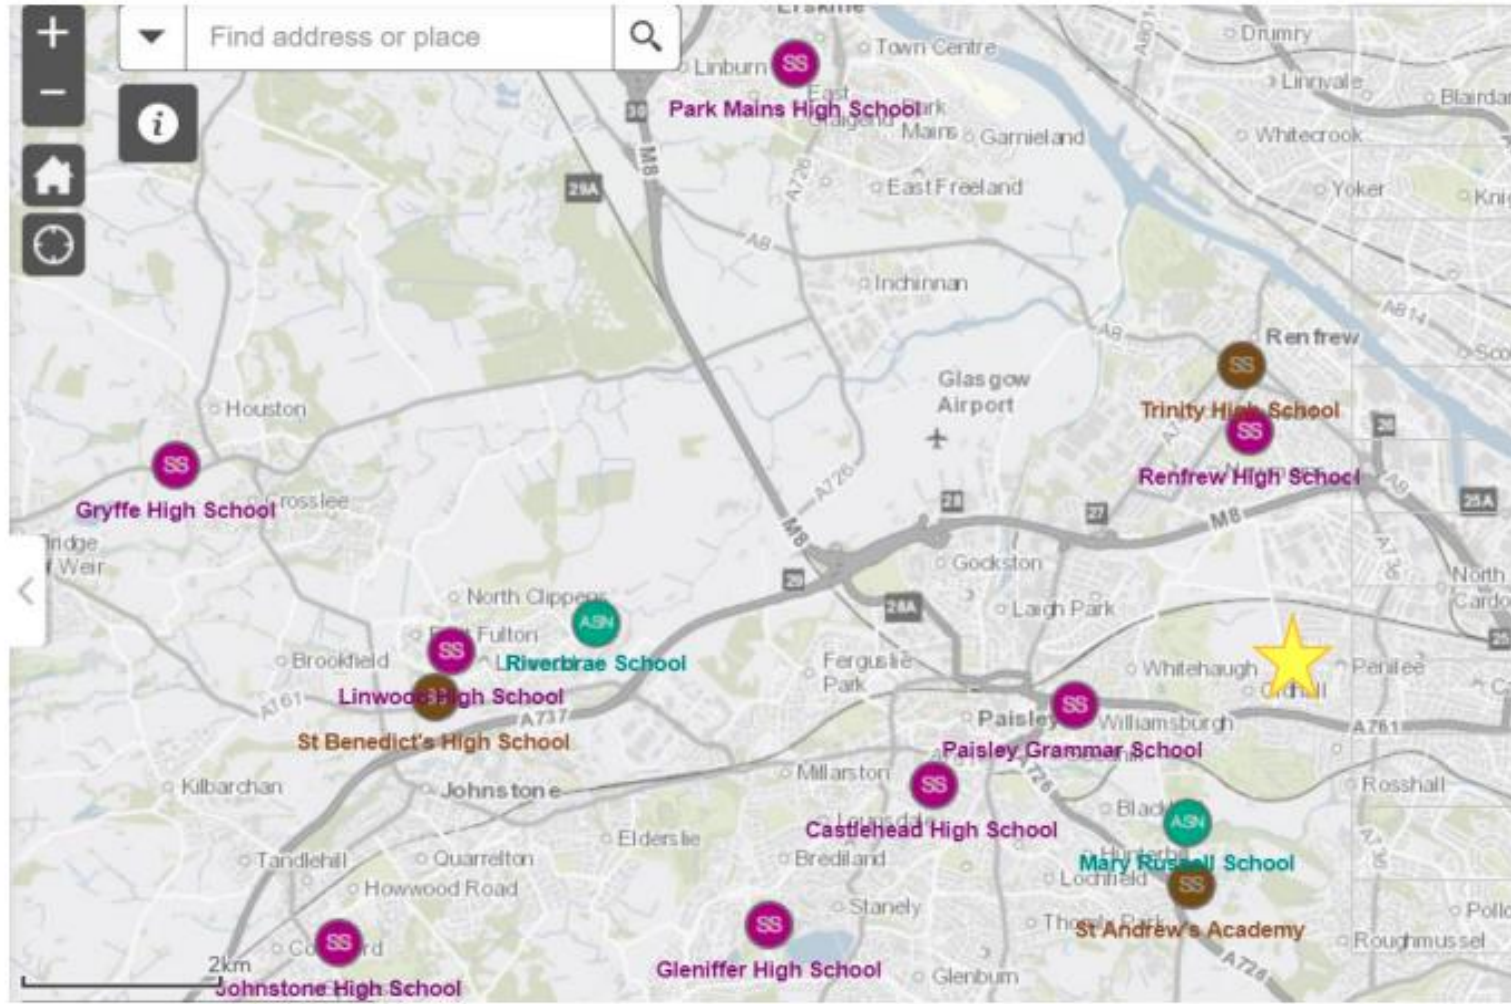

Secondary School	Distance from RCSC (miles)	No' of Pupils
Paisley Grammar	1.5 * (2.5)	830
St Andrews Academy	2.5	1448
Castlehead	2.9	708
Renfrew	3.4	793
Trinity	3.4	729
Gleniffer	4.7	1115
Linwood	6.5	408
St Benedicts	7.5	557
Park Mains	7.7	1341
Johnstone	8.5	965
Gryffe	9.6	923

Section 5 : ASN Schools & Further Education – growth opportunities

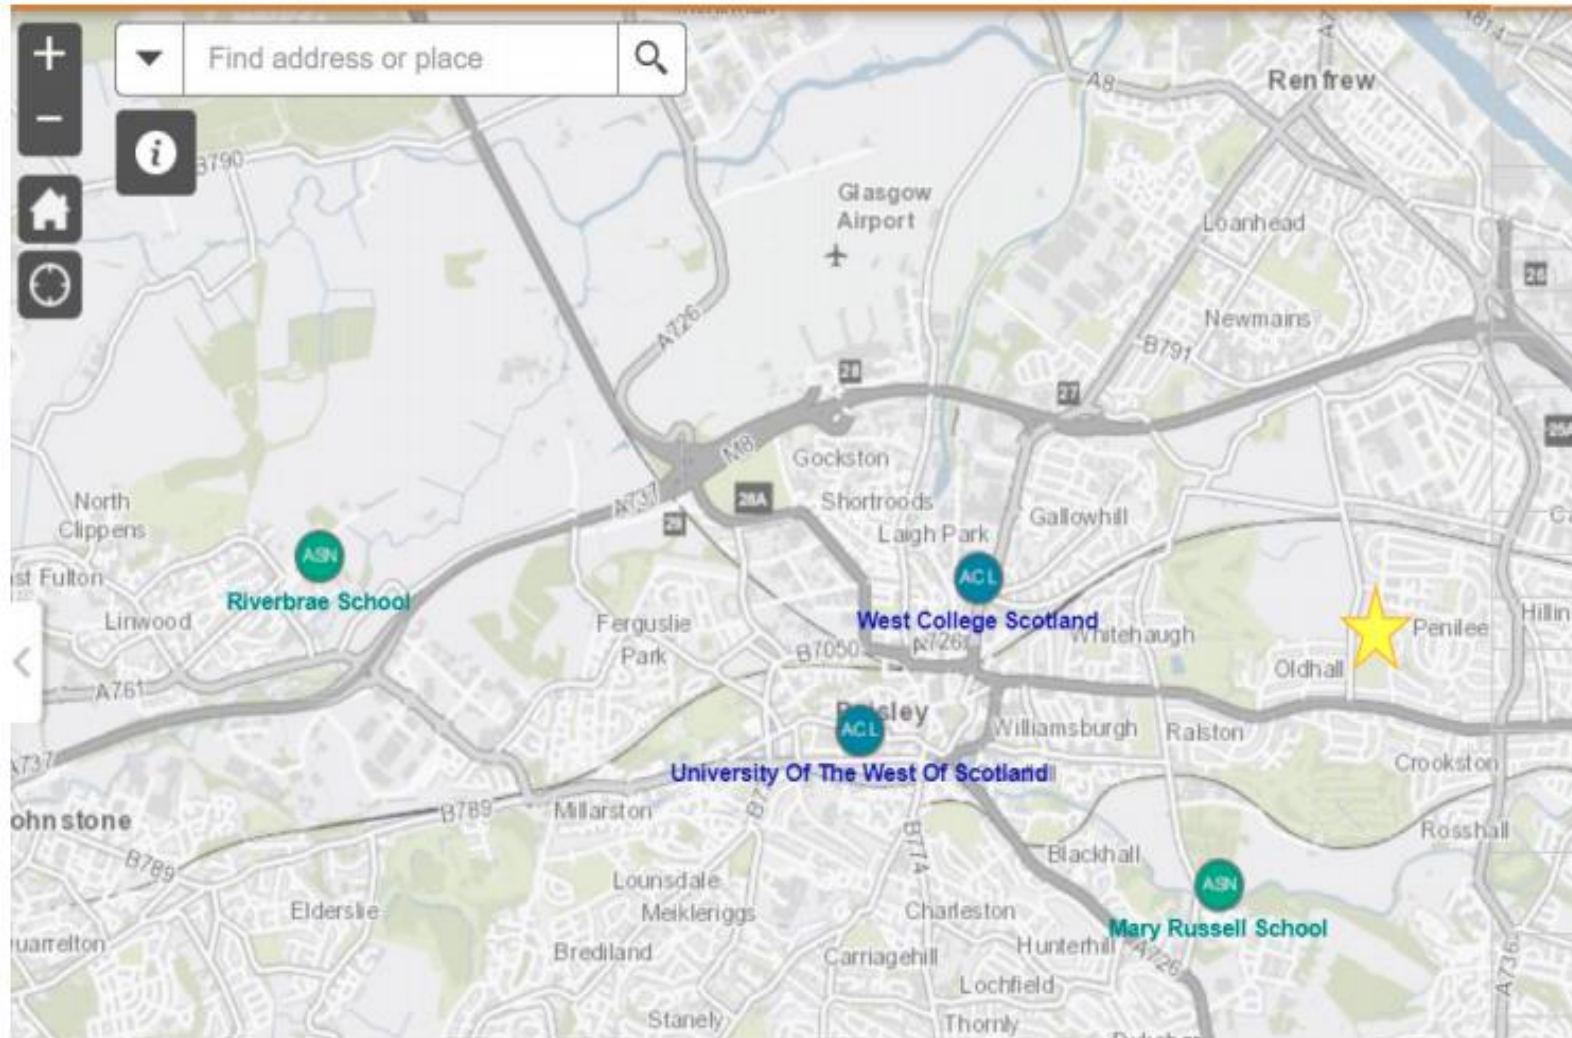

ASN Schools	Distance from RCSC (miles)
River Brae School	6.1
Mary Russell	1.7
Further Education	
UWS Paisley	2.7
West College Scotland	2.4
Transport Links	
Nearest Bus Stop	0.2
Hillington West Train Station	1
Crookston Train Station	1
Gilmour Street Train Station	2.3



Winter Programme – Hockey Section

Session Times	Monday	Tuesday	Wednesday	Thursday	Friday	Saturday	Sunday
9.30 - 10.30am						Jockeys	Dev
10.30 - 11.30am	Ralston Primary School					Jockeys	Dev
11.30 - 1.00pm						KHC	Ext Let
1.00 - 2.30pm	Ext Let	UWS	UWS	Renf Schools		KHC	Ext Let
2.30 - 4.00pm	Ext Let	UWS	UWS	Renf Schools		KHC	KHC
4.00 - 5.30pm		After School Clubs				KHC	Ext Let
5.30 - 7.00pm	Ext Let	M 1/2	W3/D	W 1/2	U18		
7.00 - 9.00pm	Ext Let	W 1/2	M3-5	M 1/2	U18		

Summer Programme – Hockey Section

Session Times	Monday	Tuesday	Wednesday	Thursday	Friday	Saturday	Sunday
9.30 - 10.30am	Summer Camps / International Hockey Squad Sessions / General Training facility / External Lets					Jockeys	Dev
10.30 - 11.30am						Jockeys	Dev
11.30 - 1.00pm						KHC	Ext Let
1.00 - 2.30pm						KHC	Ext Let
2.30 - 4.00pm							
4.00 - 5.30pm							
5.30 - 7.00pm	Summer Evening Hockey 6s / External Lets						
7.00 - 9.00pm							

Additional Activities (Winter)

- Fitness Gym & Separate Dance Studio
- Events Hall for hourly lets for clubs & local enterprises
- Facility or room hire for local Community Organisations
- Meeting Rooms / small business centre
- New Café for members and community visitors
- Meet & Greet for outdoor fitness groups
- Hourly lets of Pitch when not in use to all sporting orgs
- Outdoor Grass pitch - opportunities for long-term lets
- Outdoor events area on artificial turf for sympathetic use
- Physiotherapist let / business opportunities

Additional Activities (Summer)

- Fitness Gym & Separate Dance Studio
- Events Hall for hourly lets for clubs and local enterprises
- Facility or room hire for local Community Organisations
- Meeting Rooms / small business centre
- New Café for members and community visitors
- Meet & Greet for outdoor fitness groups
- Hourly lets of Pitch when not in use to all sporting orgs
- Outdoor Grass pitch - opportunities for long-term lets
- Outdoor events area on grass (fetes, charity events, schools)
- Physiotherapist let / business opportunities

Section 6 : Pitch Summary, Scope of Work development & Lighting



Certification Category (11-a-side facilities)	
Category 2 Global: non-filled, wet hockey turf	Category 3 National: sand dressed hockey turf Global: non-filled, wet hockey turf (the field should also have a means of watering the surface to ensure satisfactory playing conditions)
Hockey only	Hockey only
✓	✓
✓	✓
×	×
Pitch: blue / green Surrounds: alternate colour permitted	Pitch: blue / green Surrounds: alternate colour permitted
Global	National

3 Classification

Based on the performance of the hockey turf (as defined in Section 4) and the type of playing surface and shockpad on which it is laid, the hockey turf shall be classified as follows:

FIH Global	Intended use:	International and national competitions and training
	Type of carpet	Non-filled short pile synthetic turf
	Irrigation	Required
FIH National	Intended use:	Tier 2 international, national & local competitions and training
	Types of carpet	Sand-dressed short pile synthetic turf Non-filled short pile synthetic turf
	Irrigation	Optional

Section 6 : Pitch Summary – Formal FIH Requirements - Kelburne Aspiration



Certification Category (11-a-side facility)					
	Category 1	Category 2	Category 3	Category 4	Category 5
Turf category	Global: non-filled, wet hockey turf manufactured with a crimped monofilament pile yarn, produced using a texturising or a knit-de-knit manufacturing process.	Global: non-filled, wet hockey turf	National: sand dressed hockey turf Global: non-filled, wet hockey turf (the field should also have a means of watering the surface to ensure satisfactory playing conditions)	Community: sand filled hockey turf or Textile Sports Surface Gen 2: modified FIH National or FIH Community category surface designed to also allow other sports such as tennis, netball, futsal, etc to be played. National: sand dressed hockey turf	3G Multi-sport
Suitable sports	Hockey only	Hockey only	Hockey only	Hockey, Lacrosse, Tennis, Netball	Football / Hockey
Hockey markings	✓	✓	✓	✓	✓
Cross-pitch hockey markings	✗	✓	✓	✓	✓
Other sport markings	✗	✗	✗	✓	✓
Pitch colour	Blue (pitch + surrounds)	Pitch: blue / green Surrounds: alternate colour permitted	Pitch: blue / green Surrounds: alternate colour permitted	No restrictions	No restrictions
Previous classification	Global Elite	Global	National	Multisport class 1 Multisport class 2 Gen 2	Multisport class 3

Section 6 : Pitch Cost Comparisons (Summary Costs)



	Average Cost for Sand- Dressed	Average Cost for Global water-based	Average of all 4 pitch suppliers
Preliminaries			
lump sum	£5,000	£5,000	£5,000
Downtakings			
Lift and Remove existing	£14,497	£14,497	£14,497
Preparation			
Regrade existing stone base			
Binding layer to regulate levels (Prov Sum)			
Repair & regrade sub-base			
150x50 edge and grip			
150x50 edge			
Remove haunch from existing kerbs			
Gripper to existing kerb			
65mm open graded tarmac - pitch area - 40 base + 25 wearing (machine lay)			
65mm open graded tarmac - training area - 40 base + 25 wearing (machine lay)			
65mm open graded tarmac - hardstanding - 40 base + 25 wearing (hand lay)			
	£125,522	£97,843	£111,682
Pitch Surfacing			
ET30 in-situ shockpad to main pitch			
Cell Foam shockpad to pitch area			
Cell Foam shockpad to training area			
SBR/Binder mix - 15mm			
SBR/Binder mix - 15mm			
Edel ID sand dressed surface incl lines			
Edel ID sand dressed surface incl lines - training			
Polytan SD - Pitch			
Polytan SD - Training			
Polytan Mega Fibre			
Polytan Mega Fibre			
Edelgrass ID 14-30 water based surface incl lines			
	£175,782	£227,497	£201,640
Fencing			
1.2 high barrier fence & kickboard			
1m wide gate			
3m wide gate			
Kickboard to existing fence			
	£17,481	£17,481	£17,481
Sports Equipment			
Hockey Goals - HOC151/HOC156			
Team Shelters - SHE-104/ANC-025			
	£11,262	£11,262	£11,262
Testing			
Stone - Porosity Test			
Stone - Straight Edge Test			
ET30 shockpad - Porosity & level Test			
FIH Test - National			
	£3,490	£3,490	£3,490
	£353,035	£377,070	£365,053

Technical Pitch Details

Sand-Dressed suppliers / Turf

- Polytan Sand-dressed
- Edel ID SD (Fairways)

Global Water-based suppliers / Turf

- EDEL ID 14-30 (ET30 Shockpad)
- Polytan Mega Coolplus

All Pitches are Category 3 FIH specification approved for National League Hockey and Tier 2 International Competitions.

Scottish Hockey have advised they will adopt the English Hockey approach in the following season

Section 7 : Top Level Business Plan - Pitch Cost, Installation & Funding



Expenditure			Income		
1	Preliminaries	£10,000	Secured Funding - Verbal Agreements in place		
2	Earthworks	£14,994	1	Members Contribution	£75,000
3	Drainage works	£10,000	2	Works in kind / commercial sponsorship	
4	Base re-construction	£91,044		Sub-total	£75,000
5	Shock-Pad and Carpet	£209,564	Unsecured Funding - Formal discussion Stage		
6	Fencing	£12,000	3	SportScotland - Pitch Support	£100,000
7	Floodlighting	£46,588	4	Renfrewshire Council - pitch support	£300,000
8	Equipment (Goals etc)	£10,024	5	Works in kind / commercial sponsorship	£11,500
9	Testing	£3,980	6	Grant Funding - Viridor / WHMalcolm	£25,000
10	Consultancy Fees	£25,000	7	UWS Sport investment	£40,000
11	Business Alterations (Clubhouse)	£10,000	8	Community Empowerment Fund	£50,000
12	10% Contingency, Legal Fees etc	£47,000	9	Potential VAT Claw-back	
	sub-total	£490,194		Sub-total	£526,500
	Including VAT @ 20% for all items	£588,233		Total	£601,500
	Total	£588,233		Total	£601,500

Section 9 : Kelburne Hockey Club – Organisation structure



President & Vice-President

Secretary

Treasurer

Director of Hockey

Junior Convenor

Operations Committee (DoH, Captains)

Management Committee (Overall Club)

- Sub-Committees as required

Gents & Ladies Reps to Committee

Umpires Co-ordinator

Social Committee

Communications Officer

Child Protection Officer

Ralston Community Sports Centre Community Asset Transfer Sub-Committee

Billy Anderson - Club Secretary / Communications

Technical Leadership Team

- Willy Hunt : Senior Structural & Civil Engineering Design
Technician - Goodson Associates

- Hamish Walker : Managing Quantity Surveyor - Balfourbeatty

- Dick Donaldson : Commercial Manager - Balfourbeatty

Mark Fulton - President & Active Schools contact

James Currie – Treasurer



Stage one

- Adopted governing documents
- ✓ Location plan & sketch proposals
- ✓ Cost breakdown including fees
- ✓ Income and expenditure projections for the first three years of the completed facility
- ✓ Latest and previous two years accounts
- ✓ Current bank statement(s)
- ✓ Draft business plan

Stage two

- ✓ Site plan & design drawings
- Lease, title deed or access agreement for the site
- ✓ Planning permission & approved drawings
- ✓ Quotations or estimates for all works
- ✓ Cost breakdown including fees
- ✓ Specification of works
- ✓ Updated income and expenditure projections for the first three years of the completed facility
- ✓ Latest accounts
- ✓ Current bank statement(s)
- ✓ Business plan
- Management or access agreements



EQUALITIES & INCLUSION

- ✓ Widen access, provide opportunity or remove barriers to participation for those under represented groups that share protected characteristics (age, disability, race, gender reassignment, marriage & civil partnership, pregnancy & maternity, religion & belief, sex, sexual orientation)
- ✓ Widen access, provide opportunity or remove barriers to participation in areas of socio-economic disadvantage or rural parts of Scotland



PEOPLE DEVELOPMENT

- ✓ Provide high quality leadership and development opportunities for participants and athletes
- ✓ Provide opportunities for volunteering in sport
- ✓ Provide opportunities to develop coaches & officials



COLLABORATION & IMPACT

- ✓ Work in partnership to meet the needs of those participating in sport
- ✓ Demonstrate collaboration, links and connections within the sport system, both locally & nationally
- ✓ Demonstrate the impact of the project
- ✓ Demonstrate community involvement in the decision making stages of their proposals.

In clubs and communities we want to support:

- ✓ New, upgraded or extended sports facilities
- ✓ Inclusive changing facilities
- ✓ Facilities that provide or improve access for outdoor sport and adventure activities
- ✓ Floodlights that increase capacity at appropriate sports facilities
- ✓ Major items of sports equipment

In performance environments we want to support:

- ✓ Facilities identified by Scottish governing bodies of sport as part of their facility strategies for international, national or regional competition or training
- ✓ Facilities that support a sportscotland institute of sport or UK sport performance programme
- ✓ Major items of performance sports equipment to support the training and development of athletes

Section 11 : Key Priority Steps



1. Enable discussion with **sportscotland** on funding proposal - Stage 1 and Stage 2 - Mar 16th first meeting
2. Confirm Community Empowerment Funding with Renfrewshire Council - Mar 15th Board rubber stamp
3. Enable respective facility surveys before finalising business case - starting March 17th
4. Maintain & strengthen partnership/sponsorships arrangements with SS, SH, RC, RL bodies and all Sponsors/Clients.
5. Enable SCIO Application for Charitable Status - underway with Engage and appointed professional organisations
6. Develop / Implement the Kelburne Marketing Strategy and engage with all key users - underway with in-house marketing consultant
7. Secure / implement funding arrangements with key partners - **sportscotland** (Stage 1 & 2) and Renfrewshire Council (CAT confirmation)
8. Pitch Construction out to official tender
9. Clubhouse re-configurations out to tender
10. Agree & Confirm arrangements with all local Community Organisations on facility utilization - on-going discussions with community Orgs
11. Up-date roadmap key milestones and keep all parties engaged
12. Next steps with **sportscotland**



Kelburne
Hockey Club

Kelburne Hockey & Community Sports Hub Proposal

Club / Pitch Users Summary



Kelburne Hockey Club

www.kelburne.com

Page 167 of 852



@Kelburne1969

- Kelburne Hockey Club - Business Plan Overview and summary of the current CAT application and timeline involved
- Business Plan operations for the Clubhouse overallis work.?
- Next Steps

Business Model overview

- Community Asset Transfer : 50 year lease arrangement
- Transition to become a Charitable Organisation (SCIO)
- Project is an overall £600k project spend
 - Pitch & clubhouse development, Legal Fees & contingency
 - Grant Support from various large charitable organisations
 - Renfrewshire Council, sportScotland, Viridor credits
 - Fund-raising activities inside Kelburne HC
- Maintain existing facilities where financially beneficial
- Grow into new sporting partnership areas for under-utilised assets
- Community-based Club – various types of memberships available
 - Open book on all matters in collaboration with Renf Council
 - Working directly with all Community groups to fulfil our objectives and hopefully support theirs too
 - Introduce new business ideas for community benefit
- Provide additional & organized SIMD after-school coverage
 - 9 targeted Secondary schools and selected Primary Schools
 - Dedicated programmes suited to their needs
 - Competitive and coaching/training elements
 - Inclusion / growth to become Club members
 - Ralston Primary School - Daily term-time access for full use

Hockey

- Re-develop artificial Pitch to an International standard Hockey surface
- Bring all 8 Kelburne Gents & Ladies teams back to Renfrewshire
- New State of the art LED flood-lighting (replacing existing)
- Grow our already substantial offerings on youth hockey across all Renfrewshire schools
- Clubhouse as a vibrant place, used all day at weekday & weekends
- Other hockey Clubs, Scottish Hockey and Masters Hockey utilization
- Weekend Hockey Festivals (Juniors)

Other sports / Community facilities

- Separate Dance & other events Studio
- Events Hall for hourly lets for clubs & local enterprises (maintain existing)
- Facility or room hire for local Community Organisations (maintain existing)
- Meeting Rooms / small business centre
- Physiotherapist let / business opportunities (open to all)
- New Barista Café for members and Community visitors (free entry)
- Meet & Greet for outdoor fitness groups (maintain existing)
- Open to discussions with all Orgs to create formal working partnerships
- **Outdoor Grass pitch /area - opportunities for long-term lets (football)**
 - **Reduced hiring costs than today for grass pitches**
 - **Open to re-alignment sizing for small sided games only if required**
 - **Other sports by arrangement & collaboration with Renf Council**
 - **Regular Charity events (Fetes, open days, sports camps)**
 - **Sports Camps for all Renfrewshire organisations in holiday periods**



Organisation	Description / Services offered	Contact	Status	Letter of support
Ralston Primary	<p>Use of pitch term time day times as per today</p> <p>Additional coaching offered – via Active Schools network (new)</p> <p>After-school use as per today</p> <p>Coaching classes after school (new) as required</p> <p>Same parent drop/off access via car park as per today</p> <p>Keyholder status as per today with Renfrewshire Leisure</p>	Jillian McGown	Formal package sent in July Parents Council meeting attend in Sept 2021	Received September August up-date
SIMD Primary Schools	<p>Working alongside Active Schools to identify specific schools to target hockey as new sport.</p> <ul style="list-style-type: none"> - In-house coaching at school with Kelburne coaches - Open Events on weekend/weekday as identified at pitch - Summer/Easter Camps in combination with Renfrewshire Leisure with access for school kids - RSSE : provide coaching expertise / qualifications in-school 	Paul Keegan (Holly Aiken), David Rose, Andrew Mitchell, Fraser Buchan, Jim Blythe	August package to be sent with further discussion at school level with Active Schools to take palce	Positive school responses and letters received. On-going comms to ensure balance of positive replies received

Community Collaboration – Social / Health / Well-being



Kelburne H.C.

Organisation / Arrangement	Description / Services Offered	Contact	Status	Letter of support
Barista Cafe	Available to members and non-members Local community facility (coffee & cake/snack) for all Sit-in or take-away facility, Parents/teachers focus Cater for local\Renfrewshire care groups as disabled access/lifts available	Supplier TBF	Open discussion inside KHC on own staff or franchised staff	N/A
Active Communities	Various healthy lifestyle exercise for the entire community to meet and enjoy	Susan McDonald / Ralston Joggers	On-going	Further meeting planned – likely October 2021
Fitness (Current)	Clubbercise, Ballroom Fitness, Core de Force, HITT/Gym Circuit, Metafit, Tone, Pilates, Zumba	Various	Aug / Sept onwards	
Fitness (Future)	Increased frequency of above More classes from other fitness areas/franchises	Various	Aug / Sept onwards	
Social (Current)	Ralston OSC Youth Club, overspill for other youth clubs	Various	Aug / Sept onwards	
Social (Future)	Bridge Club, Angling, Book Club, Wine Club, Singing groups, Senior Social gatherings, Playgroups	Various	Aug / Sept onwards	
Health & Well-being (Current)	Weightwatchers, Slimming World, specialized focus groups	Various	Aug / Sept onwards	
Health & Well-being (Future)	Increase frequency of above and other local groups	Various	Aug / Sept onwards	
Physiotherapist	Business use of dedicated room, available to members and non-members	Various	Aug / Sept onwards	

Community Collaboration – Community Organisations



Organisation	Description / Services offered	Contact	Status	Letter of support
Ralston Community Council	<ul style="list-style-type: none"> - General awareness of our activities to provide assurance of our local community intentions - Possible use of other rooms in existing building in future collaboration.? - Involvement / contribution in regular Council meetings as part of community fabric 	Allan Thompson	Regular discussions – positive feedback from them - They remain wary of non-support from St-Mirren at Allanton and could be the same.?	On-going discussions and we will be attending their October meeting to present our project once again.
Active Communities	<ul style="list-style-type: none"> - Provide same services as enjoyed today with Ralston Joggers - Expand with Active Communities as they expand on Jogging, Walking and Buggy group classes - Work on all other Community Initiatives for health & well-being support 	Susan McDonald	Open discussions on best way forward for group(s) involved	On-going – more meetings/discussion due in October
Historic Scotland	<ul style="list-style-type: none"> - Retain existing fabric of building for the future - Utilise various grants on maintenance/improvement of areas 	Simon Montgomery	On-going discussion as required	As required
Ralston Community Sports Centre	Open Consultation Session at the Sports Centre (delayed due to covid). Reviewing possibilities of having this on zoom/teams or F2F in a local centre	Kelburne	October	Plan October open meeting in this location, or a Zoom call

Community Collaboration – Outdoor Events



Organisation	Description services offered	Contact	Status
Ralston Community Games (Grass/Clubhouse)	Continue same process as before on availability and use of clubhouse as necessary	TBC	TBC
Charity Events (Grass / Clubhouse / Artificial)	Spring/Summer events as agreed with multiple charitable organisations seeking large grass expanse area Ralston Community Games	Various	Open offers to all charity or non-charity organisations
Football – Grass pitches	<ul style="list-style-type: none"> - Open to all football clubs for long-term tenancy arrangements on Grass - Spot-hire on smaller pitches at various sizes as agreed with football clubs involved - Provision of space for football Summer/Easter camps 	Various	Open offer – await replies from football
Active Schools	Provision of space for open air events, summer and easter camps. Working with Active schools on delivery of hockey, or allowing Active-Schools and their leaders use the space for their own classes	Paul Keegan / David Rose	Open offer

Next Steps...



Action	Status	Owner	Comments
Close CEF Site surveys to allow Business Case to be formalized	Complete	Kelburne	Minor niggles
Continue engagement & collaboration with Renfrewshire Council on CAT	On-going	Kelburne / IN / J.A-M	
Formally request access to Renfrewshire Leisure books for RCSC facility (income, usage by sport) in support of final business case	Open	RC / RL	Await package provision
Work with sportScotland to satisfy grant conditions for £100k opportunity - application lodged	Open	Held awaiting CAT outcome	
Submit formal SCIO application to OSCR	Lodged July	Await acceptance	Due Oct/Nov
Submit formal CAT application to Renfrewshire Council	Open – plans to submit Aug/Early Sept	Kelburne	On-going
Identify / discuss other large charitable grant opportunities ‘in-principle’ whilst waiting on SCIO	Open / on-going	Kelburne	On-going after SCIO set-up
Continue to work with local Community organisations to ensure as full transparency as possible on plans going forward	Open / on-going - suggest Sept open mtg	Kelburne	On-going
Identify & pursue other business opportunities for facility utilization - Other sports & organisations, business lease opportunity, Community Barista Café bar - Football opportunities for Grass and ‘commitment’ to Artificial Grass funding	On-going - football meeting end Aug	Kelburne / football clubs	On-going
Maintain focus on Pitch Manufacturers & planning / construction planning requirements on pitch type/availability etc	On-going	Kelburne	On-Going


Community Collaboration – Secondary Schools




Organisation	Description / Services Offered	Contact	Status	Letter of support
Paisley Grammar	<p>SIMD Registered Schools</p> <ul style="list-style-type: none"> - Free Access to pitch for School Hockey Clubs to play / train as required by PE Teachers, School leaders and Active Schools - Community Club set-up in each School – 1st steps, coaches provided - RSSE : provide coaching expertise / qualification at school / at pitch - Secondary League (Renfrewshire Cup) - Aspire Cup (Renfrewshire select team in Scotland-wide Schools Cup) - Coaching CPD – - School Club after-school coaching at pitch - Development Officer – provided by St.Andrews PE Teacher M Fulton - Health Days support – support of all schools on Health-day exercise - ASN Support (new SH Initiative) - Step-level Membership (lower cost) for players wishing to play ‘Club Hockey’ - Use of large grass area for other Schools sports programmes (eg athletics, sports days, fetes etc) 	George Thomson	Formal package sent	August
Castlehead High		Chris Neill	Formal package sent	August
Glennifer High		Ali Bleach	Formal package sent	Confirmed
St.Andrews		Mark Fulton	Formal package sent	Confirmed
Renfrew High		Martin Paton	Formal package sent	August
Trinity High		Martin McInnes	Formal package sent	August
Johnstone High		Gordon Menzies	Formal package sent	Confirmed
Linwood High		Gordian Mothersole	Formal package sent	August
St.Benedicts		Seamus McGeady	Formal package sent	August
Gryffe High		As above but for these 2 schools are not SIMD-registered in Renfrewshire	Gerard O’Hare	Formal package sent
Park Mains	Colin Chambers		Formal package sent	August

9 Target SIMD Secondary Schools in Renfrewshire – Lowest 20% Deprivation Area

- Linwood HS (L)
- Renfrew HS (R)
- Paisley Grammar (P)
- St. Andrews HS (St)
- Johnstone HS (J)
- Castlehead HS (C)
- Glennifer HS (G)

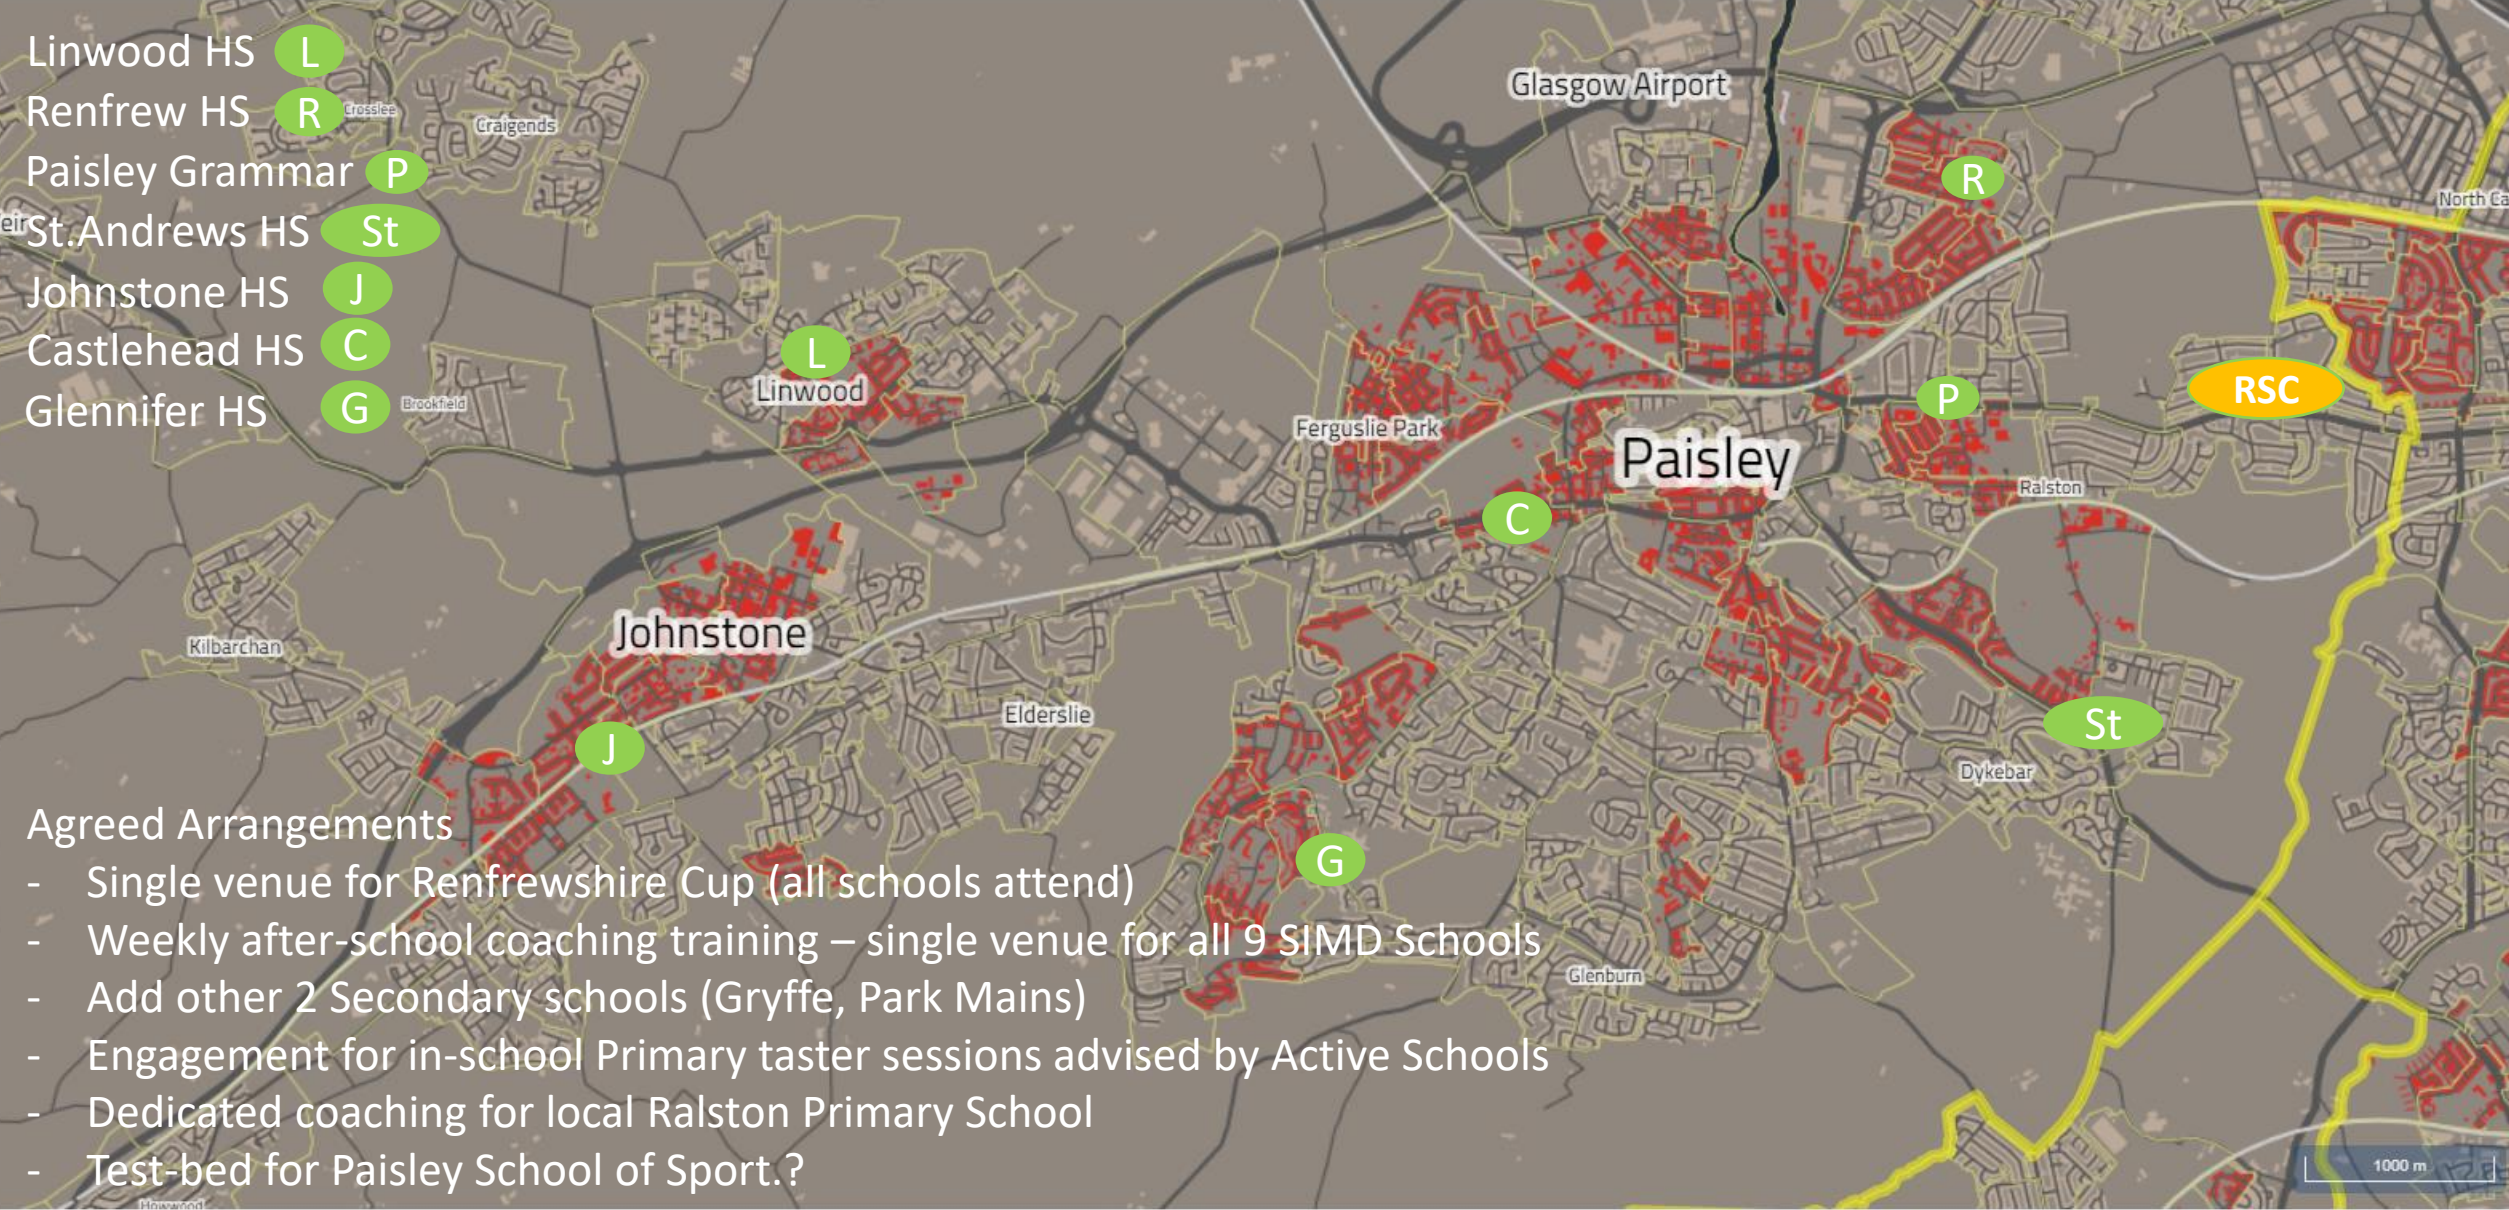

- Agreed Arrangements
- Single venue for Renfrewshire Cup (all schools attend)
 - Weekly after-school coaching training – single venue for all 9 SIMD Schools
 - Add other 2 Secondary schools (Gryffe, Park Mains)
 - Engagement for in-school Primary taster sessions advised by Active Schools
 - Dedicated coaching for local Ralston Primary School
 - Test-bed for Paisley School of Sport.?

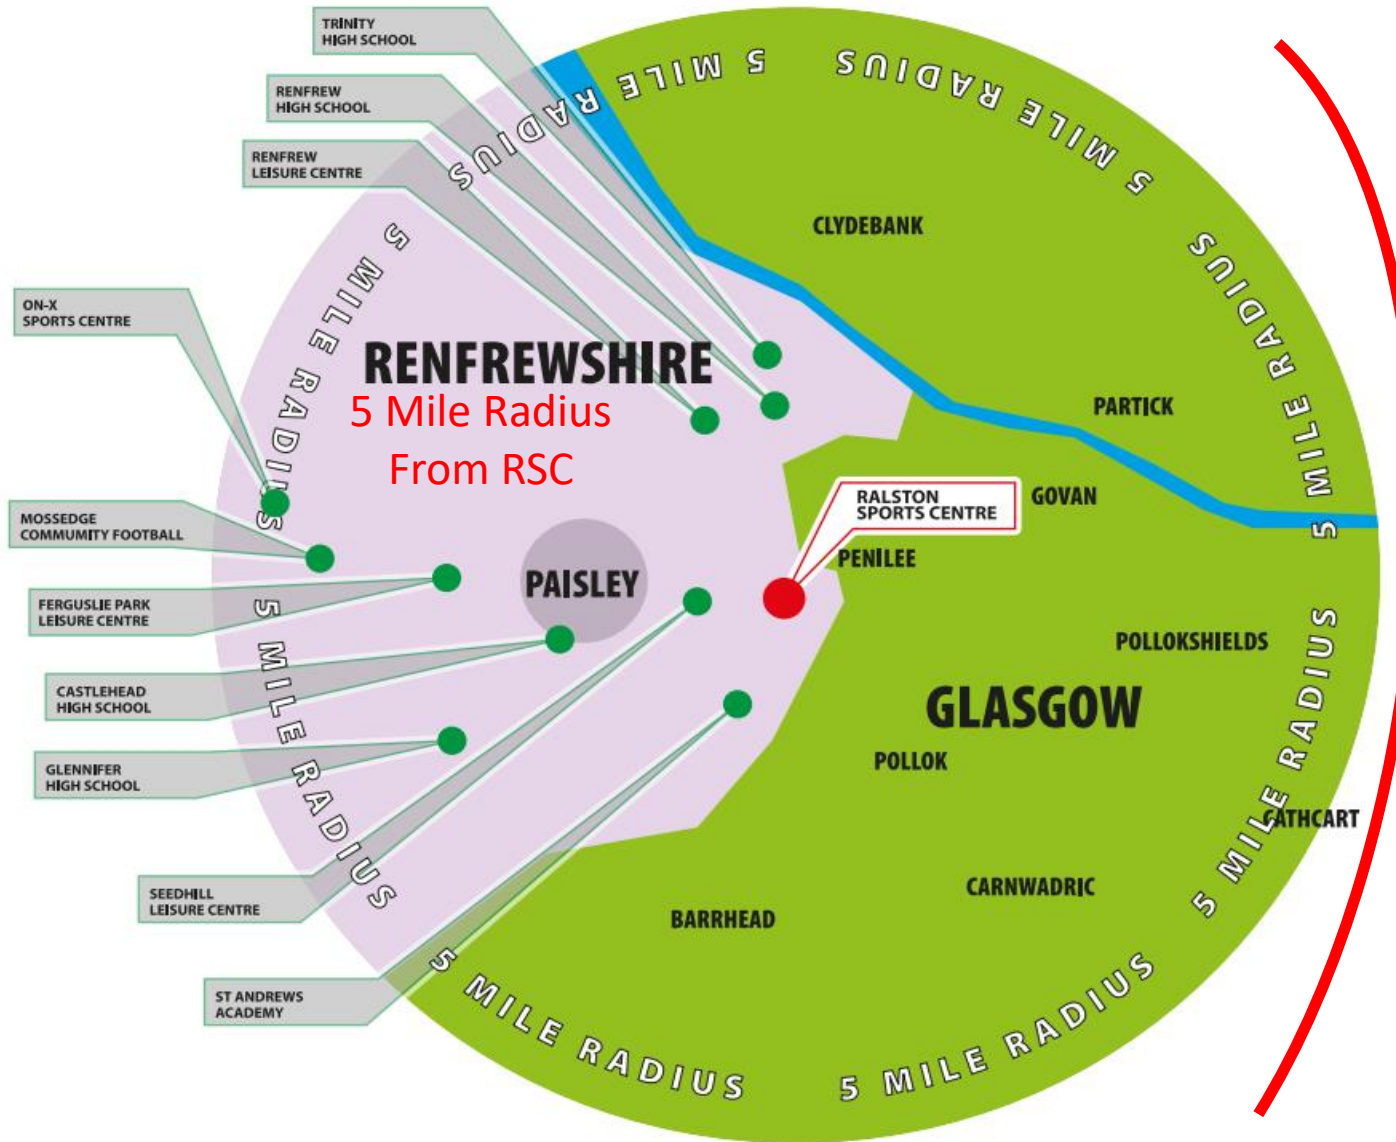

Renfrewshire Leisure Playing Fields
- We have 19 playing fields with over 50 football pitches available for booking

Hockey in Renfrewshire
- There is 1 Hockey pitch which is sub-standard to SH spec and block booked by football



Community Sports Hub Remit : each CSH works to the following key principles:

- Growth in participation
- Engage the local community
- Promote community leadership
- Offer a range of sporting opportunities
- Bring all appropriate (key) partners/groups/people together

Community Collaboration – Other Sports/Clubs



Organisation	Description / services offered	Contact	Status	Letter of support
Anchor Hockey Club	Training and playing lets for their team(s) on midweek and weekend fixtures	Anchor President	Sept discussion	Await contact to discuss
Ferguslie Ladies Hockey Club	Training and playing lets for their team(s) on midweek and weekend fixtures	Joyce Robertson	End-August discussion	Await contact to discuss
University of the West of Scotland	Hockey provision for weekday evening training Provision for weekend activities as required Additional activities on grass area for other sports	Ciaran O'Brien	Package to be sent in 2022 when full pitch spec know	UWS are fully supportive of our plans to construct a Hockey pitch in Renfrewshire
Sports on Grass	Establish areas that need space and looking for a home <ul style="list-style-type: none"> - Archery - Football training, football camps (pitch & clubhouse available) - Rugby overspill - Boot-Camps - Summer School Camps, all sports 	Various		
Phase 2				
Considerations for increased use of wider un-used grass areas at the sport centre	Dementia gardening (seniors) Allotment areas (seniors) Wild-life nature walks (School education/seniors)			
General Health & Well-being	Consider any other area suggested by community resident or local organisations to provide a wider range of activities at the Club			

Community Collaboration – Football



Organisation	Description / Services offered	Contact	Status	Letter of support
Paisley East Community Sports HUB (PESCH)	Following on from Covid re-start meeting, a separate football/Kelburne group is to be created to discuss the collective operation potential	Kelburne Hockey, Cricket Football Clubs (Glennifer, EVRO, Alba, Barony of Blackhall, St.Mirren, Ralston Skills) Rugby, Bowling, Basketball, Gymnastics	Next meeting to be advised (Oct) by PESCH Chairman	Discussions on-going between football and hockey organization. See football discuss documentation for full details
Ralston Skills	Increased access time vs today (9 to 11am) offered <ul style="list-style-type: none"> - Half Artificial pitch alongside same Jockey Hockey - Full grass offered for same time (lower cost) Friday evening (5 to 9pm) offered <ul style="list-style-type: none"> - Half Artificial pitch alongside same Jockey Hockey - Full grass offered for same time (lower cost) NB : RS offer identical kids skills work like KHC do, hence our suggestion to split/share pitch 50/50 and more kids	Norrie Murray	Offer currently not acceptable to Ralston Skills as they cannot providing coaching on Friday nights to their groups	
Glennifer Thistle	To discuss general operations to progress partnership	Billy Haasan	Wk Beg 2 nd Aug	
St.Peters Football Club	To discuss their CAT proposal for Moredun Playing Fields and how this will impact Ralston SC	Paul Rooney	No response to repeated calls/Mails	See football comms document
Paisley & Johnstone District	To discuss their current league set-up and how they would operate with replacing this facility with another Renfrewshire facility To discuss any future expansion plans for Renfrewshire and non-Renfrewshire Clubs	Colin Vize (President) Pamela Wilson (League Secretary)	No response to repeated mails, texts and telephone calls	See football comms document

	Ralston	Seedhill	All artificial pitches	Comments
Sat / Sunday P&JDYFL	PESCH Teams 8% Paisley Teams 11% Renfrewshire Teams 31% Outside Renfrewshire 51%	PESCH Teams 7% Paisley Teams 10% Renfrewshire Teams 21% Outside Renfrewshire 61%	PESCH Teams 6% Paisley Teams 11% Renfrewshire Teams 28% Outside Renfrewshire 55%	Teams as far as Gourock, Largs, Clydebank, travel to play weekend football at Ralston Sports Centre as directed by P&D football to play in their designated age (year) group league
Midweek Football (2 week snapshot from June/July) off-term timetable	PESCH Teams 54% Paisley Teams 8% Outside Renfrewshire 32%			

Data Sources

- Sat / Sunday football : Paisley East 2 month Study Oct/Nov 2018
- Midweek football - RL Football booking data sheets - July 2021 -
 Note : apparently this data is not typical of a regular playing season
- Renfrewshire Leisure - More data requested to help football usage understanding



Kelburne
Hockey Club

KELBURNE HOCKEY CLUB



SYNTHETIC PITCH FEASIBILITY STUDY at Ralston Community Sports Centre - Ralston Primary School



Kelburne Hockey Club

www.kelburne.com

Page 181 of 852



@Kelburne1969

- Kelburne Hockey Club - Overview
- Proposed Kelburne Sports Club facility overview
 - Our Vision - what we want to do or Secondary Schools in Renfrewshire
- Our Commitment to Renfrewshire Secondary Schools (incl SIMD)
- Next Steps



Social Inclusion



Success



Taking Part – having fun - participation



Summer Camps



Jockey Development



Junior / Youth development

Personal Development

Enjoyment with peers



Coaching

Keeping Fit

Party-Time



Staying Healthy

Celebrate

Winning





Scottish National Leagues Winners - 13 in a row
European Champions – Various years



Elite Athletes
Scottish Internationalists



European Cup
Winners



International Class Athletes - Representing Scotland in Delhi
Commonwealth Games – Kilt, Competition, Chris Hoy
GB Hockey Squad



Cup Winners
Celebrate Success

**Alan Forsyth - Kelburne
Junior & Senior, coach**

Internationalist playing for
Scotland & Great Britain,
Professional player in England
and now moving to Holland



[2018 Interview : Alan Forsyths hockey
career, starting on the grass at
Kelburne Hockey Club](#)

[Sample of a home-grown Kelburne
team winning the Scottish Cup in the
final seconds of the match](#)

**Kenny Bain - Kelburne
Junior & Senior, coach**

Internationalist playing for
Scotland, now professional
player in Holland



[2018 Gold Coast Interview with
Kenny Bain – his family connections
and hockey at Kelburne](#)

[Alan Forsyth & Kenny Bain at
Glasgow Green national Hockey
Centre](#)

**Emily Maguire
Kelburne Junior &
Senior, coach**
Ex-Scottish and Gt.Britain
Internationalist



[All about Emily Maguire](#)

**Laura Wrightson-
Carlton Kelburne
Junior & Senior, coach**
Ex-Internationalist
playing & coaching &
teaching



[Kelburne Ladies play-off final
versus Inverleith](#)

Business Model overview

- Community Asset Transfer : 30 year lease arrangement
- Transition to become a Charitable Organisation (SCIO)
- Project is an overall £600k project spend
 - Pitch & clubhouse development, Legal Fees & contingency
 - Grant Support from various large charitable organisations
 - Renfrewshire Council, sportScotland, Viridor credits
 - Fund-raising activities inside Kelburne HC
- Maintain existing facilities where financially beneficial
- Grow new sporting partnership areas for this under-utilised assets
- Community-based Club – various types of memberships available
 - Open book on all matters in collaboration with user groups
 - Working directly with all Community groups to fulfil our objectives and hopefully support theirs too
 - Introduce new business ideas for community benefit
- Provide additional & organized SIMD after-school coverage
 - 9 local Secondary schools and selected Primary Schools
 - Dedicated programmes, working with Active Schools groups
 - Competitive and coaching/training elements
 - Inclusion / growth to become Club members

Hockey

- Re-develop artificial Pitch to an International standard Hockey surface
- Bring all 8 Kelburne Gents & Ladies & Junior teams back to Renfrewshire
- New State of the art LED flood-lighting (replacing existing)
- Grow our offerings to School Hockey - invest TODAY for TOMORROW
- Use Clubhouse as a vibrant place, used all day at weekday & weekends
- Other hockey Clubs, Scottish Hockey and Masters Hockey utilization
- Weekend Hockey Festivals (Juniors)


Other sports / Community facilities (Phase 1)

- Separate Dance & other events Studio
- Events hall for 'increased' volume of activities by clubs & local enterprises
- Facility or room hire for local Community Organisations (maintain existing)
- Meeting Rooms / small business centre
- Physiotherapist let / business opportunities (open to all)
- New Barista Café for members and Community visitors (free)
- Meet & Greet for outdoor fitness groups (maintain existing)
- Pitch lets available when not in hockey use for sporting organisations
- Open to discussions with all organisations for formal working partnerships
- Outdoor Football Grass pitch /area - opportunities for long-term lets
 - Other sports arrangements as agreed with other sporting groups
 - Regular Charity events (Fetes, open days, sports camps)
 - Sports Camps for Renfrewshire Leisure events in holiday periods
 - Potential addition of artificial MUGA area

Pitch Overview on current Ralston Sports Centre facility



Kelburne H.C.

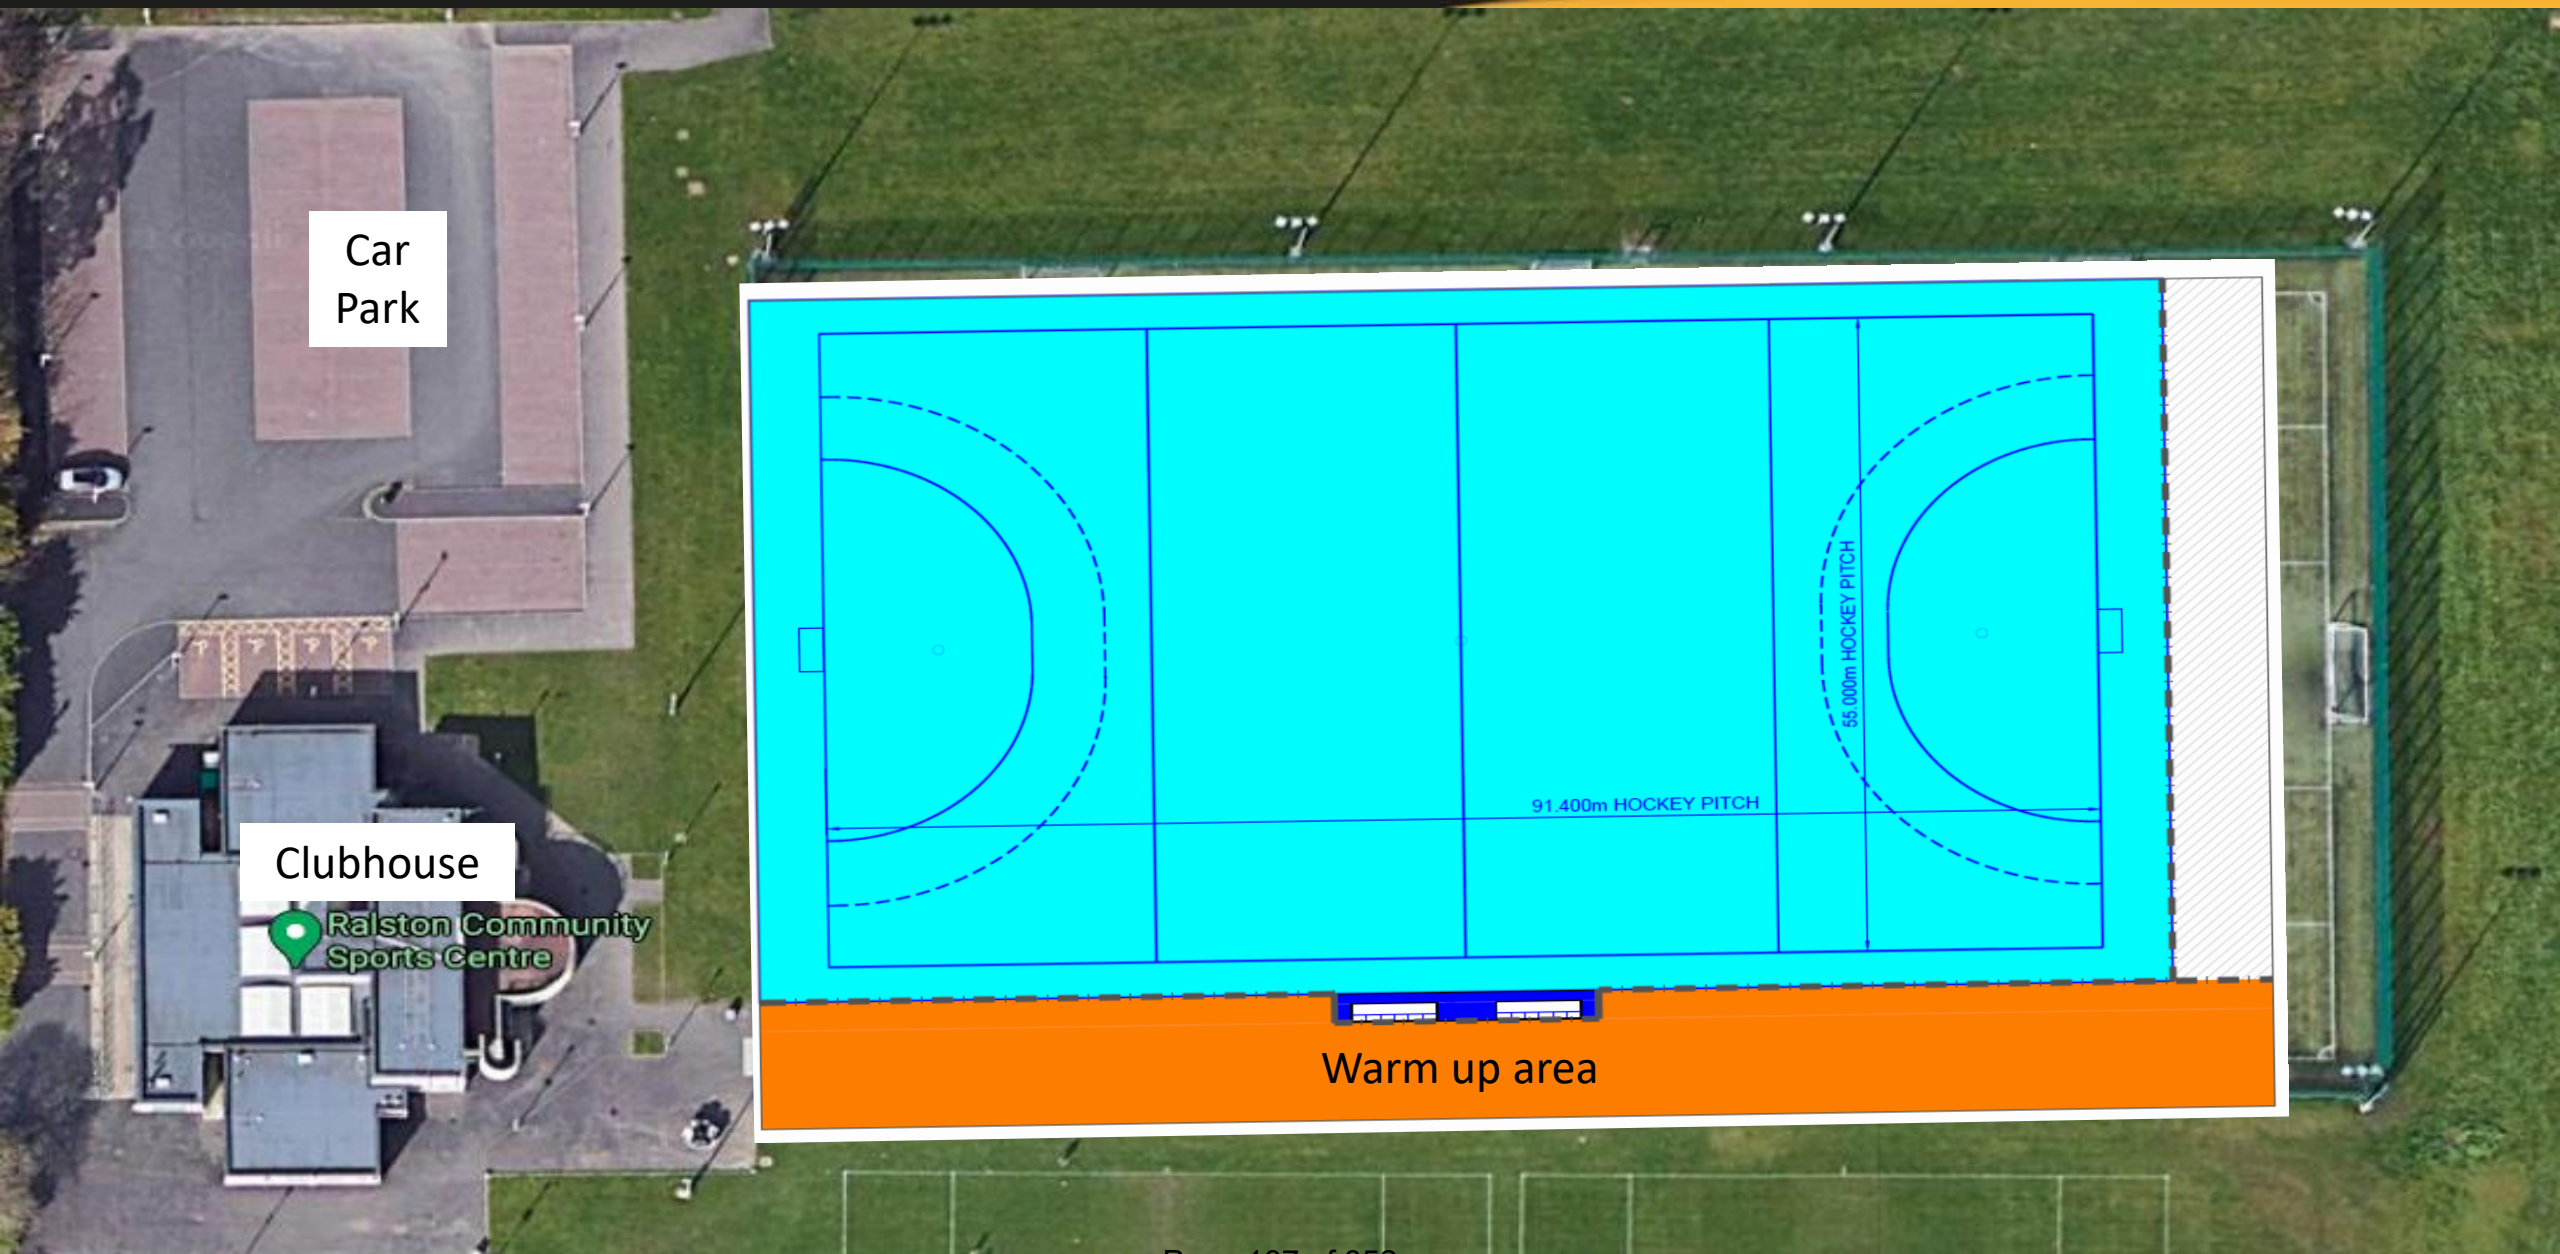

Car Park

Clubhouse

Ralston Community Sports Centre

91.400m HOCKEY PITCH

55.000m HOCKEY PITCH

Warm up area



Kelburne Hockey Club



Winter Season

Hockey Pitch

Session Times	Monday	Tuesday	Wednesday	Thursday	Friday	Saturday	Sunday		
9.00 - 10.30am	Ralston Primary School (term time) as required Use by Secondary Schools for Renfrewshire Cup, Aspire Cup, Training modules for exams, coaching badges etc)					Jockey / Ralston	Dev Coaching		
10.30 - 11.30am						Ad-hoc advance bookings		Skills (term time)	Dev Coaching
11.30 - 1.00pm								KHC	Ext Let
1.00 - 2.30pm						KHC	Ext Let		
2.30 - 4.00pm	Active Schools After-school coaching - hockey / other sports					KHC	KHC		
4.00 - 5.30pm	Secondary / SIMD (9) Schools - Renf Cup, Weekly coaching, Aspire Cup (FOC)					KHC	Ext Let		
5.30 - 7.00pm	Ext Let	M 1 / 2	W 3/Dev	W 1 / 2	Jockey / Ralston Skills (term time)				
7.00 - 9.00pm	Ext Let	W 1 / 2	M 3 / 5	M 1 / 2	U18 Dev				

Summer Season

Grass Pitch Pitch 1

Session Times	Monday	Tuesday	Wednesday	Thursday	Friday	Saturday	Sunday
9.30 - 10.30am	Active- Schools Football Camps / other sports camps						
10.30 - 11.30am							
11.30 - 1.00pm							
1.00 - 2.30pm							
2.30 - 4.00pm							
5.30 - 7.00pm	Football	Football	Football	Football	Football	Football	Football
7.00 - 8.30pm	Football	Football	Football	Football	Football		
8.30 - 9.30pm	Football	Football	Football	Football	Football		

Community & Coaching : 9 Secondary Schools

Community Club set-up in each School

- Establish a base within each School in partnership with the Lead Manager for Sports Services in each area for this group to be set-up (in some cases re-instated)
- Provides a 1st step for coaching programmes to be administered and provide a pathway from School to Club
- Supported by coaches provided by Kelburne – funded internally and through Renfrewshire grant schemes (Awards for All etc)
- Set-up and operational within 3 months of the facility opening

RSSE : provide coaching expertise / qualification

- Provide the base, working with Active Schools Leads, to offer placements for students to develop their hockey/sporting knowledge and skills within the environment of the club
- Kelburne have supported this over many years, having supported over 20 students through the programme, with some still coaching within the Club today

Training, Matches, Performance & Leagues

Secondary League (all Schools)

- All Clubs currently play league matches on school 3G
- Kelburne will offer all league matches to be played at Ralston facility free-of-charge
- Free coaching will be provided to teams at these matches
- Consistent utilisation may lead to creation of a Performance Group for additional coaching at the Ralston Centre

Aspire Cup (Renfrewshire select team)

- With support from Sports Services, Kelburne will provide hockey coaching to allow Renfrewshire to enter a team in Scottish Hockeys National Aspire Cup
- In 2019, Renfrewshire (girls) won this cup at it's first attempt.!
- There is a strong desire to continue this and Kelburne will continue support with coaching and free-access to the Ralston pitch for training, coaching and matches against other County opponents.

Coaching up-skilling & ASN

Coaching CPD

- These programmes allow the upskilling of coaches within Renfrewshire Leisure to further promote hockey in other areas through 6 week hockey blocks
- Coaching pathway documentation can be provided by Kelburne HC to assist all coaches to learn and qualify for their CPD badge
- Kelburne has silver accreditation in coaching service provision
- This allows seamless continuity from School to Club

ASN Support

- This is a new area that Kelburne would be willing to support schools on
- We are currently reviewing the Scottish Hockey diversity programme regarding 'Wheelchair Hockey' and looking at 'Walking Hockey' for Seior/OAP players who still wish to partake
- Tasters sessions for ASN Schools can be tailored to appropriate needs, working with Active Schools leas

Hockey Organisation Growth in Renfrewshire

Development Officer

- Existing programmes are driven by volunteer Mark Fulton (PE teacher at St.Andrews) who has extensive contact with Sports Services
- This programme allows for further DO experience to be offered by Mark Fulton to successful coaches to grow our coaching program
- This could be funded through various programmes for the right person

Health Days

- On an annual basis we support primary & secondary schools with health awareness days or weeks. This involves providing 1 or 2 coaches to deliver to groups as specified by the schools involved
- Delivery at these days is in line with the Health and Well-being Benchmarks as laid out by Education Scotland.
- Schools selected will be established with head teachers / Active Schools

- Free Access to pitch for School Hockey Clubs to play / train as required by PE Teachers
 - Hockey / PE Lessons as required by School
 - Renfrewshire School Cup – FOC for all rounds
 - Aspire Cup (all Scottish Schools) - FOC for all rounds
 - Club coaching - access to school coaching in individual school or collective school groups (eg for Aspire Cup or generic cross-school coaching programmes)
 - NB – Info only : we will also conduct Active Schools programmes for designated Primary Schools as agreed
- Formal coaching structure in place provided by Kelburne Hockey in support of PE Teachers and School programmes
- Step-level Membership (lower cost) for players wishing to play 'Club Hockey'
- Use of large grass area for other Schools sports programmes (eg athletics, sports days, fetes etc)

- Proposal Document for 9 Secondary Schools - **complete & attached**
- Your School confirmation of receipt and review (Kelburne to present on zoom/teams call if necessary)
Action – You or your School
- Provide eMail with confirmation of support and in return, we will send a ‘Letter of Support’ for completion in your own words (and return) as to how this new model will support Hockey at your school and take hockey as a sport to a new level in Renfrewshire - **Action – You or Your School**
- If CAT is accepted by Renfrewshire Leisure, Kelburne would engage with contractors to construct pitch in agreed time-line (by Aug 2022 plan) **Action – Kelburne HC**
- Advise your School when complete and arrange necessary let times for each of the Commitments made by Kelburne Hockey Club - **Action – Kelburne HC**



Kelburne
Hockey Club

KELBURNE HOCKEY CLUB



SYNTHETIC PITCH FEASIBILITY STUDY at Ralston Community Sports Centre - Ralston Primary School



Kelburne Hockey Club

www.kelburne.com

Page 193 of 852



@Kelburne1969

- Kelburne Hockey Club - Overview
- Proposed Kelburne Hockey & Community Sports Club – Our Vision
- Commitment to Ralston Primary School & Renfrewshire Schools
- Timetable / broader business case
- Next Steps



Social Inclusion



Success



Taking Part – having fun - participation



Summer Camps



Jockey Development



Junior / Youth development

Personal Development

Enjoyment with peers



Coaching

Keeping Fit

Party-Time



Staying Healthy

Celebrate

Winning






Scottish National Leagues Winners - 13 in a row
European Champions – Various years



Elite Athletes
Scottish Internationalists

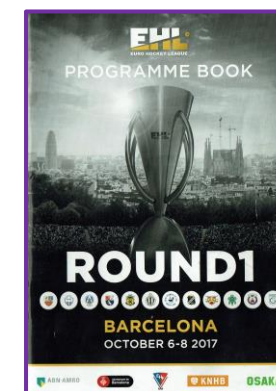

European Cup
Winners



International Class Athletes - Representing Scotland in Delhi
Commonwealth Games – Kilt, Competition, Chris Hoy
GB Hockey Squad



Cup Winners
Celebrate Success

**Alan Forsyth - Kelburne
Junior & Senior, coach**

Internationalist playing for
Scotland & Great Britain,
Professional player in England
and now moving to Holland



[2018 Interview : Alan Forsyths hockey
career, starting on the grass at
Kelburne Hockey Club](#)

[Sample of a home-grown Kelburne
team winning the Scottish Cup in the
final seconds of the match](#)

**Kenny Bain - Kelburne
Junior & Senior, coach**

Internationalist playing for
Scotland, now professional
player in Holland



[2018 Gold Coast Interview with
Kenny Bain – his family connections
and hockey at Kelburne](#)

[Alan Forsyth & Kenny Bain at
Glasgow Green national Hockey
Centre](#)

**Emily Maguire
Kelburne Junior &
Senior, coach**
Ex-Scottish and Gt.Britain
Internationalist



[All about Emily Maguire](#)

**Laura Wrightson-
Carlton Kelburne
Junior & Senior, coach**
Ex-Internationalist
playing & coaching &
teaching



[Kelburne Ladies play-off final
versus Inverleith](#)

Business Model overview

- Community Asset Transfer : 30 year lease arrangement
- Transition to become a Charitable Organisation (SCIO) – no profits for shareholders - all monies pushed back in to the centre
- Project is an overall £600k project spend
 - Pitch & clubhouse development, Legal Fees & contingency
 - Grant Support from various large charitable organisations
 - Renfrewshire Council, sportScotland, Viridor credits
 - Fund-raising activities inside Kelburne HC
- Grow new sporting partnership areas for this under-utilised asset
- Community-based Club – various types of memberships available
 - Open book on all matters in collaboration with Renf Council
 - Working directly with all Community groups to fulfil our objectives and hopefully support theirs too
 - Introduce new business ideas for community benefit
- Provide FREE Secondary / SIMD / Primary after-school coverage
 - 11 local Secondary schools and selected Primary Schools
 - Dedicated programmes suited to their needs
 - Competitive and coaching/training elements
 - Inclusion / growth to become Club members
 - Ralston Primary School – Free daily access/use as before

Hockey

- Re-develop artificial Pitch to an International standard Hockey surface
- Bring all 8 Kelburne Gents & Ladies & Junior teams back to Renfrewshire
- New State of the art LED flood-lighting (replacing existing)
- Grow our already substantial offerings on youth hockey
- Clubhouse as a vibrant place, used all day at weekday & weekends
- Other hockey Clubs, Scottish Hockey and Masters Hockey utilization
- Weekend Hockey Festivals (Juniors)

Other sports / Community facilities (Phase 1)

- Separate Dance & other events Studio
- Events hall for 'increased' volume of activities by clubs & local enterprises
- Facility or room hire for local Community Orgs
 - Sports, Social Groups, Health & Well-being groups
- Meeting Rooms / small business centre
- Physiotherapist let / business opportunities (open to all)
- New Barista Café for members and Community visitors (free)
- Meet & Greet for outdoor fitness groups (maintain existing)
- No Change to Community Games & other previous organized events
- Pitch lets available when not in hockey use for sporting organisations
- Open to discussions with all organisations for formal working partnerships
- Outdoor Football Grass pitch /area - opportunities for long-term lets
 - Other sports arrangements as agreed with other sporting groups
 - Regular Charity events (Fetes, sports camps, Community Games)
 - Sports Camps for Renfrewshire Leisure events in holiday periods
 - Potential to give-over grass areas for new CAT for football clubs

- Maintain existing facility utilisation (with Renf Leisure) during school-days and term-time
 - Key holder for easy access
 - Use for PE, play-times, sports days as needed by school
 - Other Hockey/Sports reqmts during school-day discussed in advance & managed for the benefit of all
- Provide after-school coaching to pupils as required, working with Active Schools
 - Increases skill factor, fitness and general health & well-being for pupils
 - Provides player pathway to join club for Jockey Hockey
 - Provides wider range of sports for boys & girls to take part in and enjoy
- Free access to Car-Park & Pavillion for Teachers, Staff & parents for use of Barista Café area
 - Drop-in Café for use before/after school drop off and pick-ups
 - Car-Park use remains as it is today for parents drop-off etc
 - Membership opportunities for Teachers/Staff/Members/parents who wish to join
 - Enjoy additional fitness classes in place as part of community growth

No Changes for Ralston Primary School

- Increased opportunities for after-school hockey with existing school coaches or Kelburne Coaches

Positive feedback from Renfrewshire Secondary School leaders

- PE Leaders aim to utilize after-school facility if CAT successful
- Letters of support now arriving after being back at school
- This process also allows Schools / Active Schools (Primary Schools) to up-skill their own staff with hockey coaching experiences & qualifications (NB - already happens with Active Schools but this process allows this process to grow)

FREE Hockey pitch hire for all schools in Renfrewshire with coaching staff used at the right levels for all players at all levels

Substantial hockey growth throughout Renfrewshire




Kelburne Hockey Club



Hockey Pitch									Grass Pitch	Pitch 1						
Session Times	Monday	Tuesday	Wednesday	Thursday	Friday	Saturday	Sunday		Session Times	Monday	Tuesday	Wednesday	Thursday	Friday	Saturday	Sunday
9.00 - 10.30am	Ralston Primary School (term time) Spot Hiring by advance arrangement / collaboration arrangements possible 'per half' also by advance arrangement / collaboration					Jockey / Ralston Skills	Dev Coaching		9.30 - 10.30am	Active- Schools Football Camps / other sports camps						
10.30 - 11.30am						Jockey / Ralston Skills	Dev Coaching		10.30 - 11.30am							
11.30 - 1.00pm						KHC	Ext Let		11.30 - 1.00pm							
1.00 - 1.30pm						Break / Prep time			1.00 - 2.30pm							
1.30 - 2.30pm						KHC	Ext Let		2.30pm - 4.00pm							
3.00 - 4.00pm	Active Schools After-school coaching - hockey / Other sports					KHC	KHC		4.00 - 5.30pm	After-School Football Clubs - Active Schools and Clubs						
4.00 - 5.30pm	SIMD Secondary (7 Schools) - Renf Cup, Weekly coaching					KHC	Ext Let		5.30 - 7.00pm	Football	Football	Football	Football	Football	Football	Football
5.30 - 7.00pm	Ext Let	M1/2	W3/Dev	W1/2	Jockey/Ralston Skills				7.00 - 8.30pm	Football	Football	Football	Football	Football		
7.00 - 9.00pm	Ext Let	W1/2	M3/5	M1/2	U18 Dev				8.30 - 9.30pm	Football	Football	Football	Football	Football		

Current Programme - flexibility with advanced booking / planning that suits all schools – priority is with Ralston Primary if specific classes are on.

Pitch Overview

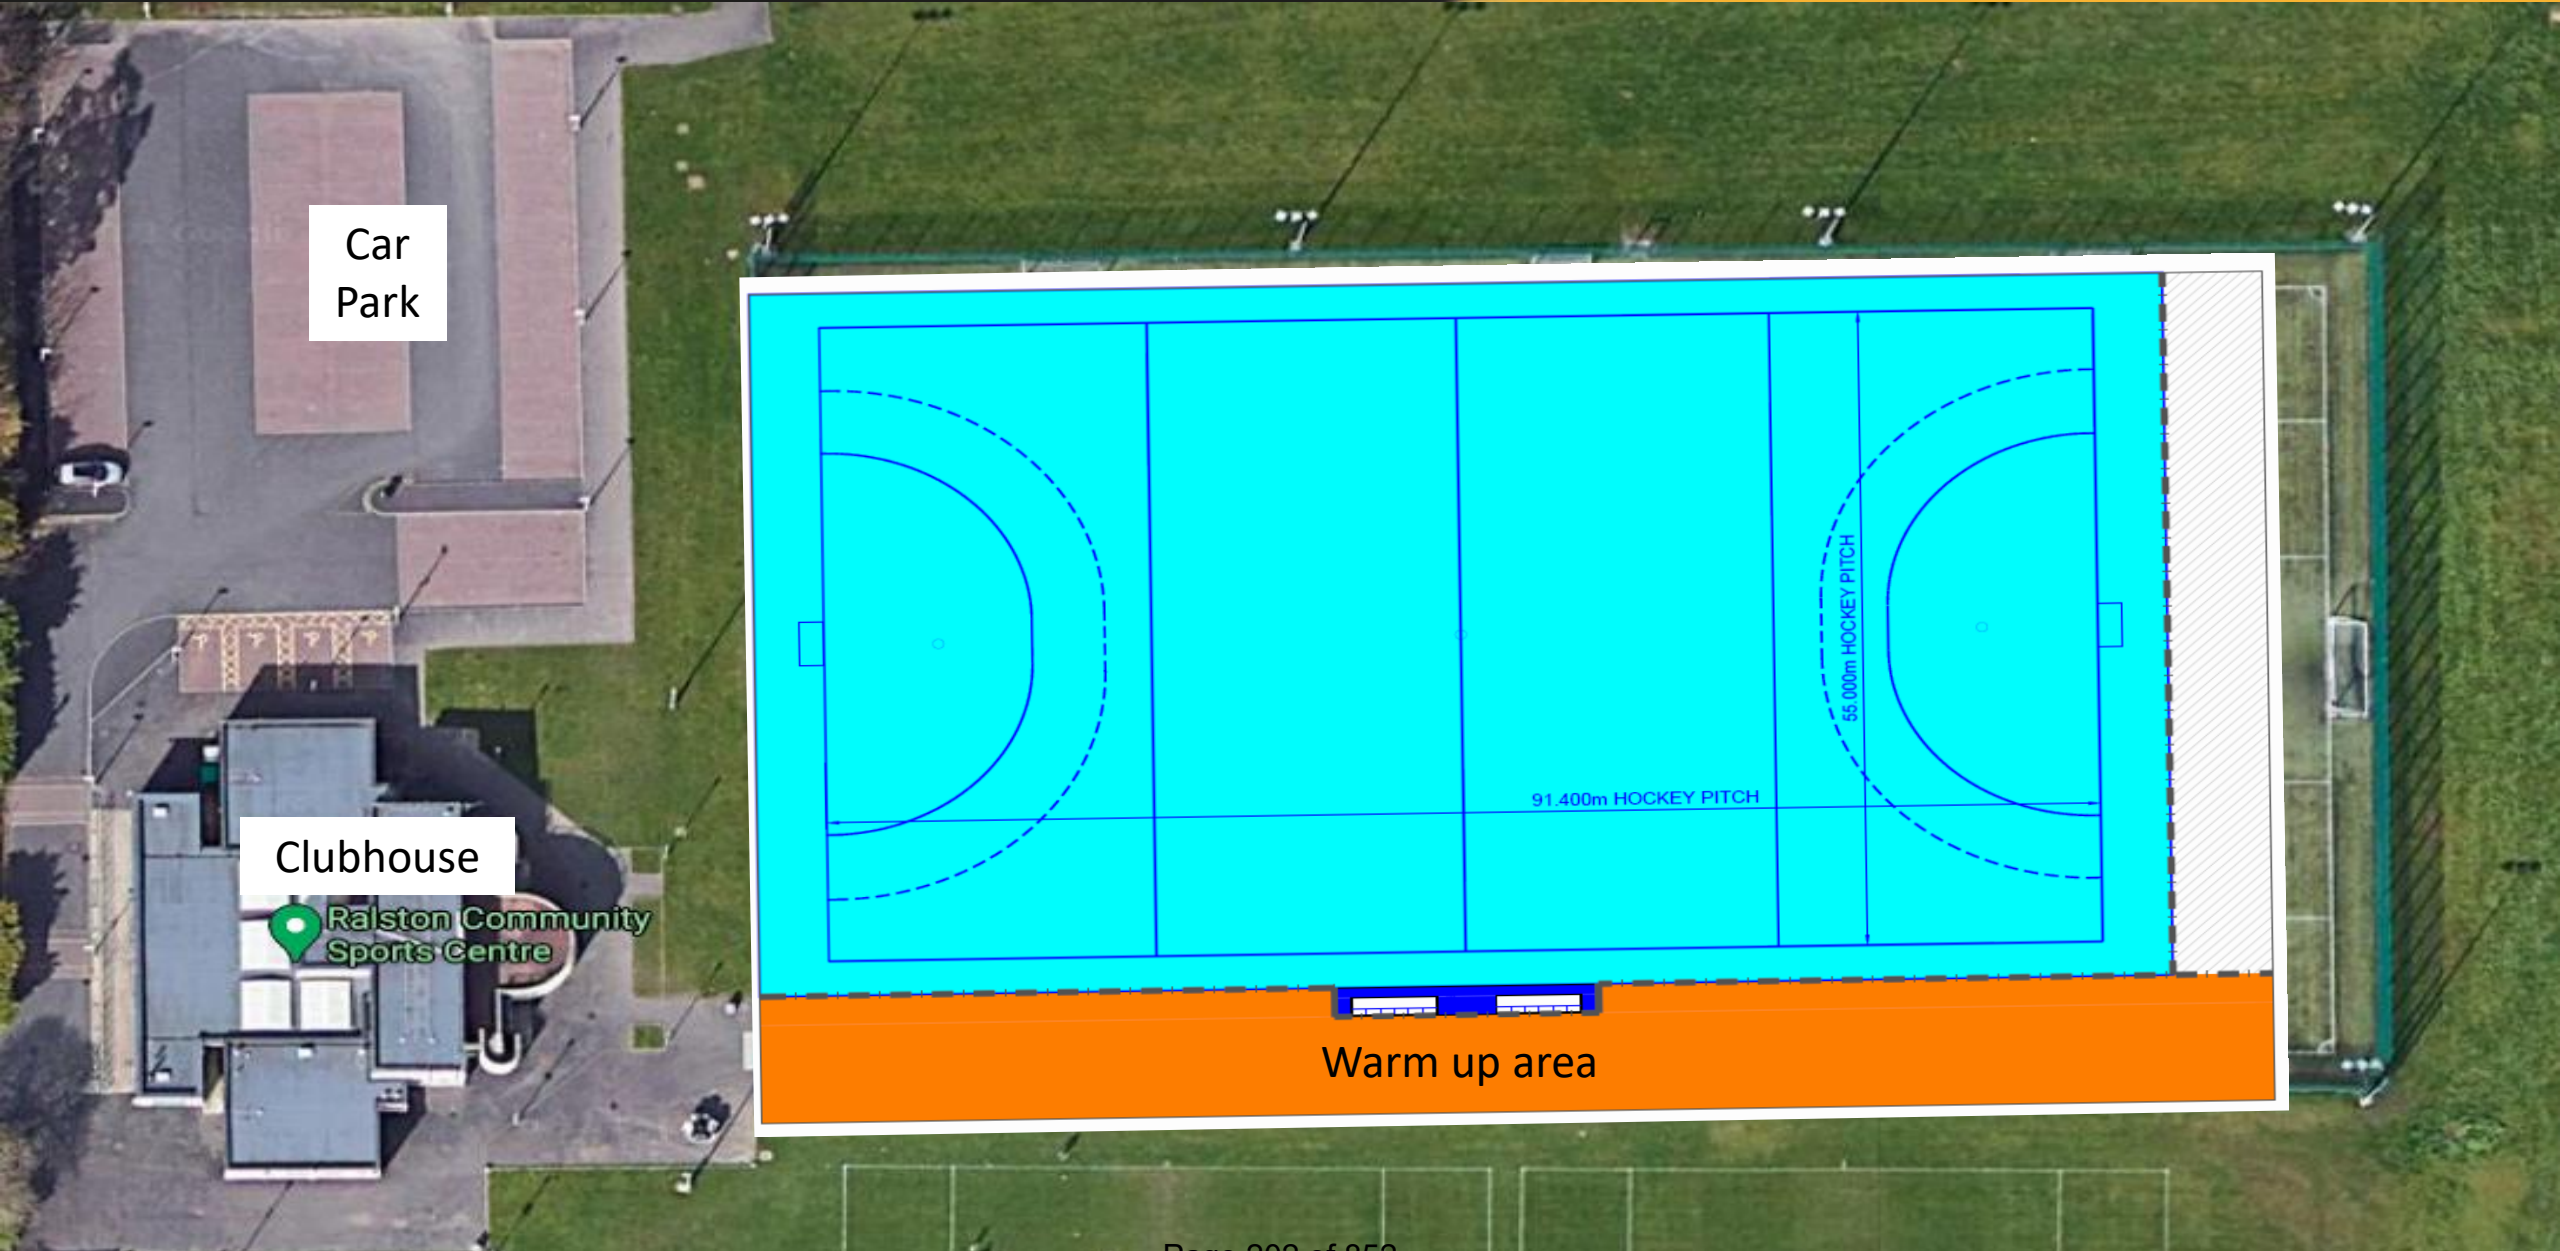

Car Park


Clubhouse

Ralston Community Sports Centre

91.400m HOCKEY PITCH

55.000m HOCKEY PITCH

Warm up area

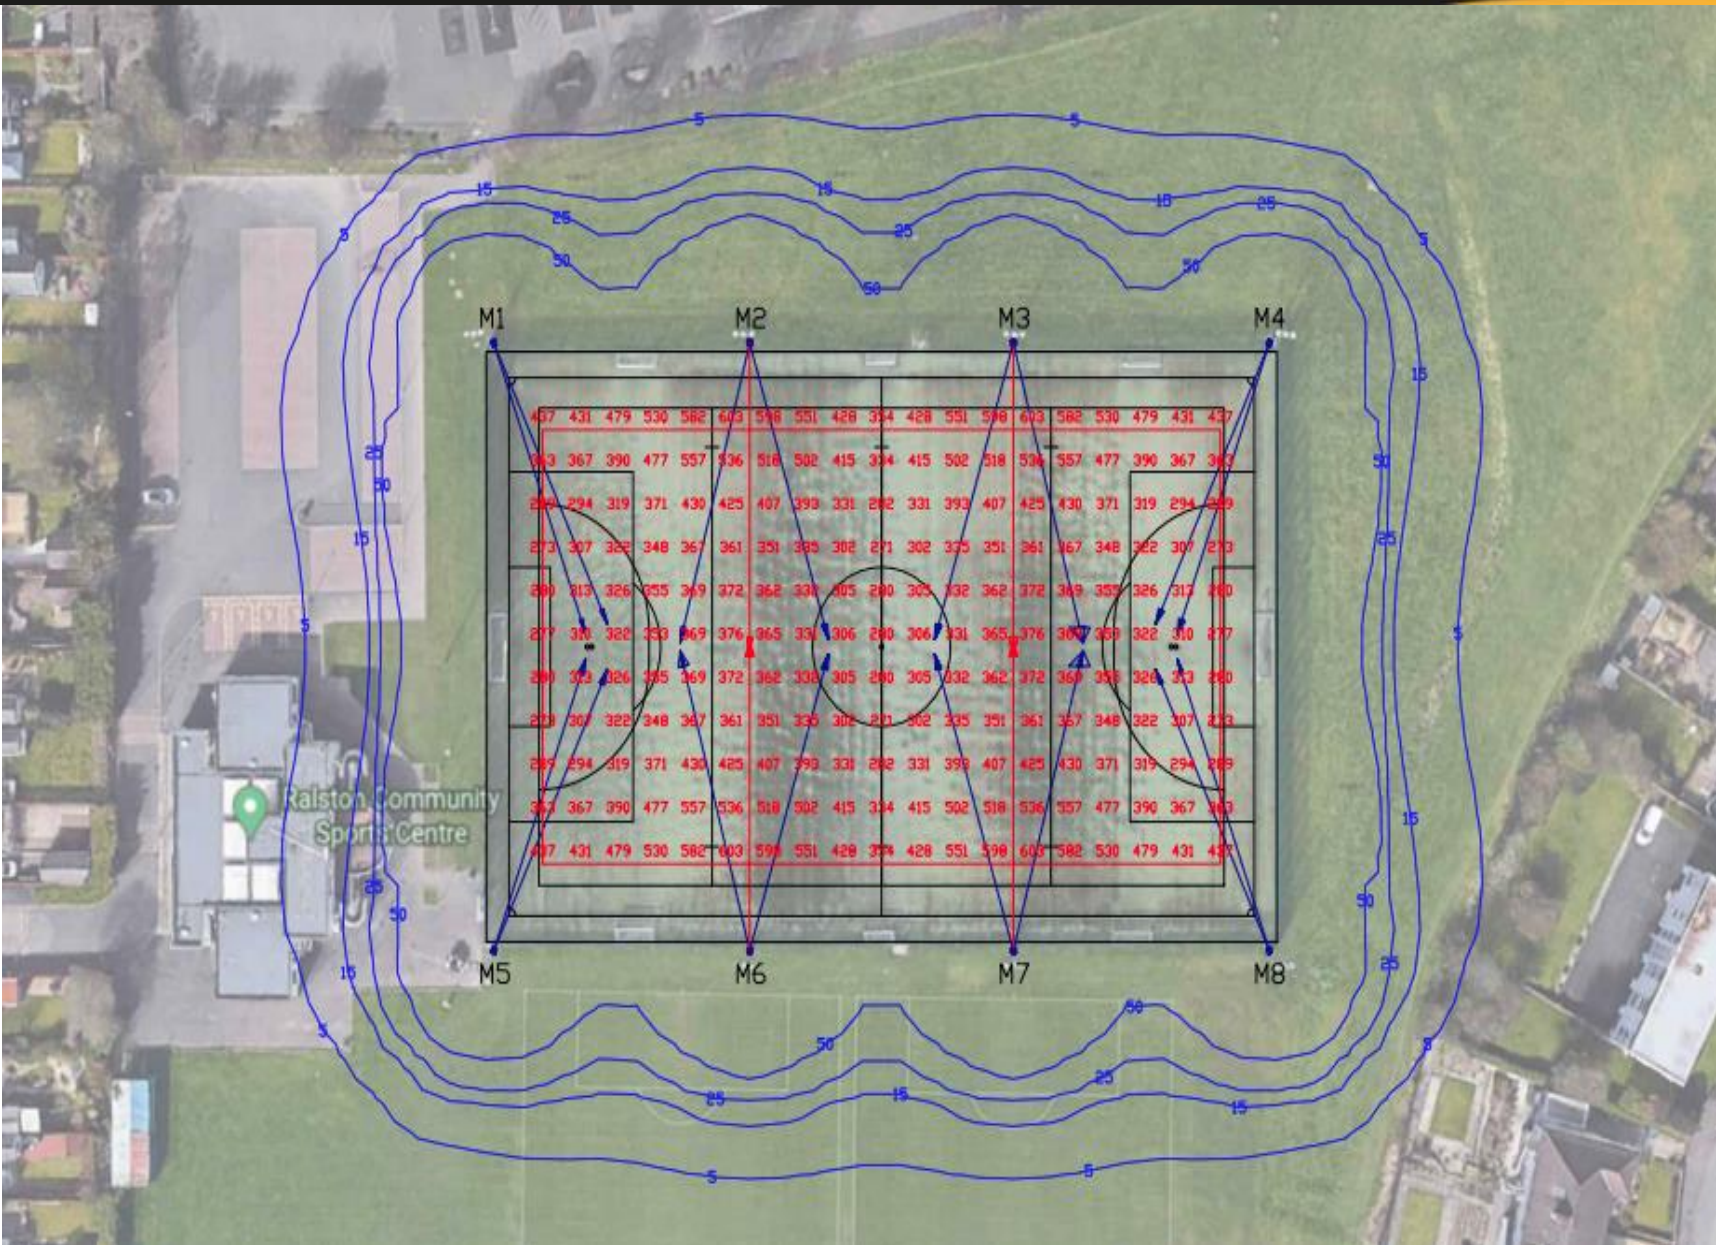

Lighting - Overview

The attached plan shows the anticipated lighting levels for the proposed Hockey Pitch at Ralston. As can be seen the light spill beyond the pitch is minor and is limited to the grassed area. Our Lighting specialist is currently preparing a document to explain the advantages to our facility of a LED installation including environmental and controllability.

Up-date to be made early June

- Application to be registered with Renfrewshire Council
- Collaborate further during 6 month assessment period with all users
- Local Residents Collaboration event - subject to covid legislation
 - Provide information to all local residents on current plans
 - Work on any additional thoughts/observations identified
- If CAT is accepted by Renfrewshire Council, Kelburne would engage with all users to create final timeline for building changes & pitch construction



Back-up

Footwear Overview



Flat soled plimsoles & flat-soled trainers are OK, plus pimples Astro shoe samples below





Kelburne
Hockey Club

KELBURNE HOCKEY CLUB



SYNTHETIC PITCH FEASIBILITY STUDY at Ralston Community Sports Centre – Ralston Skills



Kelburne Hockey Club

www.kelburne.com

Page 207 of 852



@Kelburne1969

- Welcome Introduction
- Kelburne Hockey Club
 - History
 - Current Programme
 - New vision @ Ralston Sports Centre and where are we now.
- Ralston Skills overview
 - History
 - Current Programme
 - Future vision – common elements
- Collaboration/Tenancy discussions.....?
- Next Steps



Social Inclusion



Success



Taking Part – having fun - participation

Summer Camps

Jockey Development



Junior / Youth development

Personal Development

Enjoyment with peers



Coaching

Keeping Fit

Party-Time



Staying Healthy

Celebrate

Winning






Scottish National Leagues Winners - 13 in a row
European Champions – Various years



Elite Athletes
Scottish Internationalists

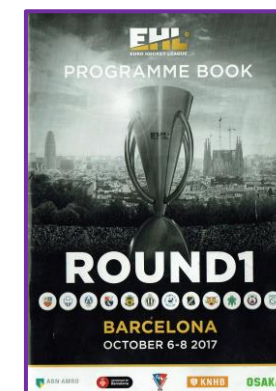

European Cup
Winners



International Class Athletes - Representing Scotland in Delhi
Commonwealth Games – Kilt, Competition, Chris Hoy
GB Hockey Squad



Cup Winners
Celebrate Success

**Alan Forsyth - Kelburne
Junior & Senior, coach**

Internationalist playing for
Scotland & Great Britain,
Professional player in England
and now moving to Holland



[2018 Interview : Alan Forsyths hockey
career, starting on the grass at
Kelburne Hockey Club](#)

[Sample of a home-grown Kelburne
team winning the Scottish Cup in the
final seconds of the match](#)

**Kenny Bain - Kelburne
Junior & Senior, coach**

Internationalist playing for
Scotland, now professional
player in Holland



[2018 Gold Coast Interview with
Kenny Bain – his family connections
and hockey at Kelburne](#)

[Alan Forsyth & Kenny Bain at
Glasgow Green national Hockey
Centre](#)

**Emily Maguire
Kelburne Junior &
Senior, coach**
Ex-Scottish and Gt.Britain
Internationalist



[All about Emily Maguire](#)

**Laura Wrightson-
Carlton Kelburne
Junior & Senior, coach**
Ex-Internationalist
playing & coaching &
teaching



[Kelburne Ladies play-off final
versus Inverleith](#)

Business Model overview

- Community Asset Transfer : long term lease arrangement
- Transition to become a Charitable Organisation (SCIO)
- Project is an overall £600k project spend
 - Pitch & clubhouse development, Legal Fees & contingency
 - Grant Support from various large charitable organisations
 - Renfrewshire Council, sportScotland, Viridor credits
 - Fund-raising activities inside Kelburne HC
- Maintain existing facilities where financially beneficial and fits timetable
- Grow into new sporting partnership areas for under-utilised assets
- Community-based Club – various types of memberships available
 - Open book on all matters in collaboration with Renf Council
 - Working directly with all Community groups to fulfil our objectives and hopefully support theirs too
 - Introduce new ideas to the business not done before to benefit a wider range of community members.

Hockey

- Re-develop artificial Pitch to an International standard Hockey surface
- Bring all 8 Kelburne Gents & Ladies teams back to Renfrewshire
- New State of the art LED flood-lighting (replacing existing)
- Grow our already substantial offerings on youth hockey
- Clubhouse as a vibrant place, used all day at weekday & weekends
- Other hockey Clubs, Scottish Hockey and Masters Hockey utilization
- Weekend Hockey Festivals (Juniors)

Other sports / Community facilities / offerings

- Fitness Gym & Separate Dance & other events Studio
- Events Hall for hourly lets for clubs & local enterprises (maintain existing)
- Facility or room hire for local Community Organisations (maintain existing)
- Meeting Rooms / small business centre
- Physiotherapist let / business opportunities (open to all)
- New Barista Café for members and Community visitors (free)
- Meet & Greet for outdoor fitness groups (maintain existing)
- Pitch lets available when not in hockey use to sporting organisations
- Open to discussions with all organisations for formal working partnerships
- Outdoor Grass pitch /area - opportunities for long-term lets/tenancies
 - Other sports by arrangement & collaboration with Renf Council
 - Regular Charity events (Fetes, open days, sports camps)
 - Sports Camps for all Renfrewshire organisations in holiday periods

Winter Programme – Hockey Section

Session Times	Monday	Tuesday	Wednesday	Thursday	Friday	Saturday	Sunday
9.30 - 10.30am						Jockeys	Dev
10.30 - 11.30am	Ralston Primary School					Jockeys	Dev
11.30 - 1.00pm						KHC	Ext Let
1.00 - 2.30pm	Ext Let	UWS	UWS	Renf Schools		KHC	Ext Let
2.30 - 4.00pm	Ext Let	UWS	UWS	Renf Schools		KHC	KHC
4.00 - 5.30pm		After School Clubs				KHC	Ext Let
5.30 - 7.00pm	Ext Let	M 1/2	W3/D	W 1/2	U18		
7.00 - 9.00pm	Ext Let	W 1/2	M3-5	M 1/2	U18		

Additional Activities (Winter)

- Fitness Gym & Separate Dance Studio
- Events Hall for hourly lets for clubs & local enterprises
- Facility or room hire for local Community Organisations
- Meeting Rooms / small business centre
- New Barista Café for members and community visitors
- Meet & Greet for outdoor fitness groups
- Hourly lets of Pitch when not in use to all sporting orgs
- Match existing lets wherever possible at same/similar rates
- Outdoor Grass pitch - opps for long-term lets/tenancies
- Physiotherapist let / business opportunities


Summer Programme – Hockey Section

Session Times	Monday	Tuesday	Wednesday	Thursday	Friday	Saturday	Sunday
9.30 - 10.30am	Summer Camps / International Hockey Squad Sessions / General Training facility / External Lets					Jockeys	Dev
10.30 - 11.30am						Jockeys	Dev
11.30 - 1.00pm						KHC	Ext Let
1.00 - 2.30pm						KHC	Ext Let
2.30 - 4.00pm							
4.00 - 5.30pm							
5.30 - 7.00pm	Summer Evening Hockey 6s / External Lets						
7.00 - 9.00pm							

Additional Activities (Summer)

- Fitness Gym & Separate Dance Studio
- Events Hall for hourly lets for clubs and local enterprises
- Facility or room hire for local Community Organisations
- Meeting Rooms / small business centre
- New Barista Café for members and community visitors
- Meet & Greet for outdoor fitness groups
- Hourly lets of Pitch when not in use to all sporting orgs
- Outdoor Grass pitch - opps for long-term lets/tenancies
- Match existing lets wherever possible at same/similar rates
- Outdoor events area on grass (fetes, charity events, schools)
- Physiotherapist let / business opportunities

Timeline of events

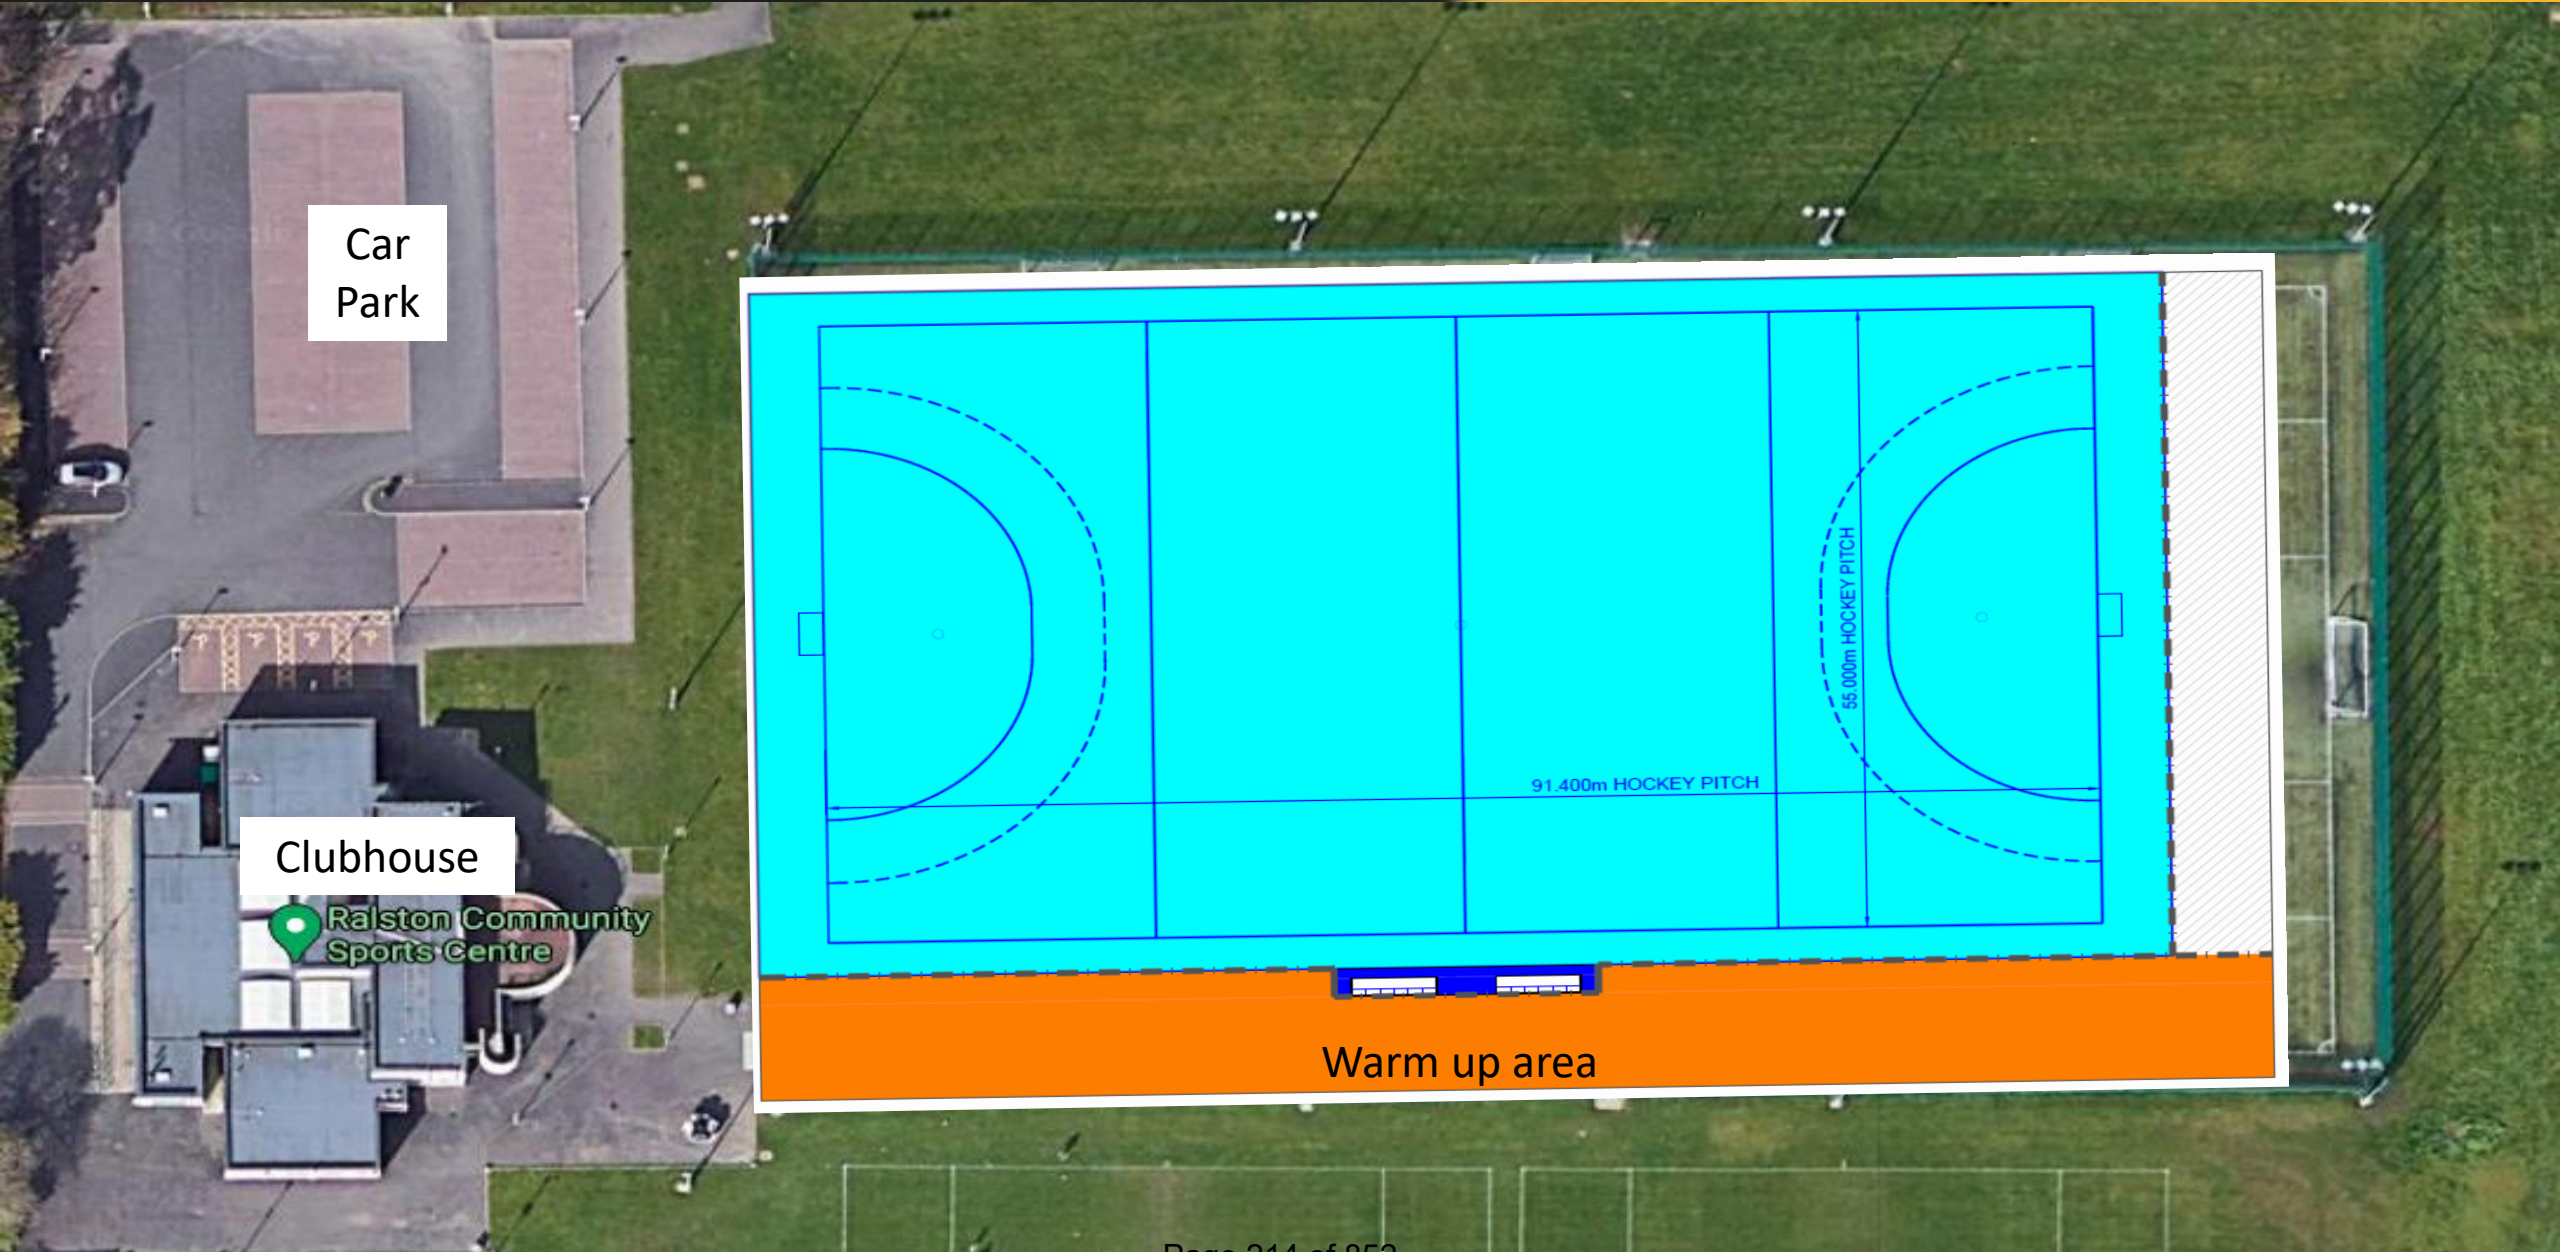

Car Park

Clubhouse

Ralston Community Sports Centre

91.400m HOCKEY PITCH

55.000m HOCKEY PITCH

Warm up area

Synthetic Turf Overview



Certification Category (11-a-side facility)					
	Category 1	Category 2	Category 3	Category 4	Category 5
Turf category	Global: non-filled, wet hockey turf manufactured with a crimped monofilament pile yarn, produced using a texturing or a knit-de-knit manufacturing process.	Global: non-filled, wet hockey turf	National: sand dressed hockey turf Global: non-filled, wet hockey turf (the field should also have a means of watering the surface to ensure satisfactory playing conditions)	Community: sand filled hockey turf or Textile Sports Surface Gen 2: modified FIH National or FIH Community category surface designed to also allow other sports such as tennis, netball, futsal, etc to be played. National: sand dressed hockey turf	3G Multi-sport
Suitable sports	Hockey only	Hockey only	Hockey only	Hockey, Lacrosse, Tennis, Netball	Football / Hockey
Hockey markings	✓	✓	✓	✓	✓
Cross-pitch hockey markings	✗	✓	✓	✓	✓
Other sport markings	✗	✗	✗	✓	✓
Pitch colour	Blue (pitch + surrounds)	Pitch: blue / green Surrounds: alternate colour permitted	Pitch: blue / green Surrounds: alternate colour permitted	No restrictions	No restrictions
Previous classification	Global Elite	Global	National	Multisport class 1 Multisport class 2 Gen 2	Multisport class 3

- Closing CEF Site surveys to allow Business Case to be formalised
- Continue engagement & collaboration with Renfrewshire Council on CAT / Funding principles
- Formal access request lodged with Renfrewshire Leisure regarding books/account information
- SportScotland grant request already lodged – await response
- Submit formal SCIO Charitable status request during June 2021
- Submit format CAT request with Renfrewshire Council during June 2021
- Continue to identify new/future large charitable grant opportunities
- Continue to work with local Community organisations to agree / maintain services where possible
- Identify & pursue other business opportunities for facility utilisation
 - Other sports & organisations, business lease/tenancy opportunity, Community Barista Café bar
- Maintain focus on Pitch Manufacturers & planning / construction schedules

Collaboration – more to be added, discussions continue



Kelburne H.C.

Engage Renfrewshire (Iain Cunningham) ✓

- Charitable Status awareness & set-up, Business Support
- SCIO - Senscot Legal CAT - Skills Scotland Group
- SCIO / CAT submissions to be lodged in May

Renfrewshire Council (Neil Watson, Kellie Miller, Iain Nicolson, Jennifer Adam-McGregor) - general discussion teams meetings ✓

Renfrewshire Leisure (Mark Tokeley, Darryl Ramage) ✓

- Regular reviews & collaboration on Site surveys

Historic Scotland (Simon Montgomery) – Grade A listed ✓

- Current facility controls, grant opportunities
- Very supportive of Kelburnes plans for the buildings
- Having a long-term custodian of the building is a miss plus

UWS (Ciaran O'Brien – Sporting Director) ✓

- Highly supportive of Hockey as part of UWS sporting curriculum
- Regular reviews re player sharing & National progression

Renfrewshire Active Schools (David Rose) ✓

- Engagement re increasing hockey engagement
- Full day pitch availability is a huge bonus
- Primary & Secondary development opportunities

Ralston Primary School (Jillian McGown Head) ✓

- Already use current facility for PE - sportScotland GOLD status

Ralston Active Joggers (CEO Susan McDonald) ✓

Ralston Community Council (Allan Thompson) ✓

- Local discussions on how to best use facilities & share information
- Enable/advertise Involve care/residential/disabled groups utilisation

Ralston Skills Centre ✓

Scottish Hockey CEO ✓

- Approved internally and meets existing SH pitch strategy

sportscotland (Kate Forbes) ✓

- Positive Operations Review
- Formal grant request lodged 30/3 – await formal feedback

Pitch Manufacturers – detailed discussion on turf & irrigation ✓

- Polytan, Fairways Contracts, Sportex
- Technical discussion on various Category 3 FIH pitches - all meeting Scottish Hockey National standards

Community Empowerment Fund – Feasibility Site surveys ✓

CAT process development meetings (Renfrewshire Council) ✓

Local Community - Kelburne are open to chat with all Community Groups who would like to be involved in using this facility ✓



Kelburne
Hockey Club

Kelburne Hockey & Community Sports Hub Proposal

2nd Pitch discussion



Kelburne Hockey Club

www.kelburne.com

Page 219 of 852



@Kelburne1969

- Kelburne Hockey Club - Business Plan Overview and summary of the current CAT application and timeline involved
- Overview of current pitch costs for the provision of a 2nd Club
 - Technical questions
 - Clubs Opportunity to come on board with CAT development
- Discussion on local provision of football for Clubs - how can we collectively create a 2nd pitch opportunity (on the grass area) for football to be played on a 3G artificial surface.? How could this work.?
- Next Steps

Business Model overview

- Community Asset Transfer : 50 year lease arrangement
- Transition to become a Charitable Organisation (SCIO)
- Project is an overall £600k project spend
 - Pitch & clubhouse development, Legal Fees & contingency
 - Grant Support from various large charitable organisations
 - Renfrewshire Council, sportScotland, Viridor credits
 - Fund-raising activities inside Kelburne HC
- Maintain existing facilities where financially beneficial
- Grow into new sporting partnership areas for under-utilised assets
- Community-based Club – various types of memberships available
 - Open book on all matters in collaboration with Renf Council
 - Working directly with all Community groups to fulfil our objectives and hopefully support theirs too
 - Introduce new business ideas for community benefit
- Provide additional & organized SIMD after-school coverage
 - 11 targeted Secondary schools & selected Primary Schools
 - Dedicated hockey program suited to their needs
 - Competitive and coaching/training elements
 - Inclusion / growth to become Club members

Hockey

- Re-develop artificial Pitch to an International standard Hockey surface
- Bring all 8 Kelburne Gents & Ladies teams back to Renfrewshire
- New State of the art LED flood-lighting (replacing existing)
- Grow our already substantial offerings on youth hockey across all Renfrewshire schools
- Clubhouse as a vibrant place, used all day at weekday & weekends
- Other hockey Clubs, Scottish Hockey and Masters Hockey utilization
- Weekend Hockey Festivals (Juniors)

Other sports / Community facilities

- Separate Dance & other events Studio
- Events Hall for hourly lets for clubs & local enterprises (maintain existing)
- Facility or room hire for local Community Organisations (maintain existing)
- Meeting Rooms / small business centre
- Physiotherapist let / business opportunities (open to all)
- New Barista Café for members and Community visitors (free entry)
- Meet & Greet for outdoor fitness groups (maintain existing)
- Open to discussions with all Orgs to create formal working partnerships
- **Outdoor Grass pitch /area - opportunities for long-term lets (football/other)**
 - **Reduced hiring costs than today for grass pitches**
 - **Open to re-alignment sizing for small sided games only if required**
 - **Other sports by arrangement & collaboration with Renf Council**
 - **Regular Charity events (Fetes, open days, sports camps)**
 - **Sports Camps for all Renfrewshire organisations in holiday periods**



Hockey Pitch	Monday	Tuesday	Wednesday	Thursday	Friday	Saturday	Sunday	Grass Pitch	Pitch 1	Tuesday	Wednesday	Thursday	Friday	Saturday	Sunday
Session Times								Session Times							
9.00 - 10.30am	Ralston Primary School (term time) Spot Hiring by advance arrangement / collaboration arrangements possible 'per half' also by advace arrangement / collaboration					Jockey / Ralston Skills	Dev Coaching	9.30 - 10.30am	Active- Schools Football Camps / other sports camps						
10.30 - 11.30am						Jockey / Ralston Skills	Dev Coaching	10.30 - 11.30am							
11.30 - 1.00pm						KHC	Ext Let	11.30 - 1.00pm							
1.00 - 1.30pm						Break / Prep time		1.00 - 2.30pm							
1.30 - 2.30pm						KHC	Ext Let	2.30pm - 4.00pm							
3.00 - 4.00pm	Active Schools After-school coaching - hockey / Other sports					KHC	KHC	4.00 - 5.30pm	After-School Football Clubs - Active Schools and Clubs						
4.00 - 5.30pm	SIMD Secondary (7 Schools) - Renf Cup, Weekly coaching					KHC	Ext Let	5.30 - 7.00pm	Football	Football	Football	Football	Football	Football	Football
5.30 - 7.00pm	Ext Let	M1/2	W3/Dev	W1/2	Jockey / Ralston Skills			7.00 - 8.30pm	Football	Football	Football	Football	Football		
7.00 - 9.00pm	Ext Let	W1/2	M3/5	M1/2	U18 Dev			8.30 - 9.30pm	Football	Football	Football	Football	Football		

Additional Activities (Winter)

- Dance Studio Room
- Events Hall for hourly lets for clubs & local enterprises
- Facility or room hire for local Community Organisations
- Meeting Rooms / small business centre
- New Café for members and community visitors
- Meet & Greet for outdoor fitness groups
- Hourly lets of Pitch when not in use to all sporting orgs
- Outdoor Grass pitch - opportunities for long-term lets
- Outdoor events area on artificial turf for sympathetic use
- Physiotherapist let / business opportunities


Additional Activities (Summer)

- Dance Studio Room
- Events Hall for hourly lets for clubs and local enterprises
- Facility or room hire for local Community Organisations
- Meeting Rooms / small business centre
- New Café for members and community visitors
- Meet & Greet for outdoor fitness groups
- Hourly lets of Pitch when not in use to all sporting orgs
- Outdoor Grass pitch - opportunities for long-term lets
- Outdoor events area on grass (fetes, charity events, schools)
- Physiotherapist let / business opportunities

Pitch Overview




Kelburne H.C.

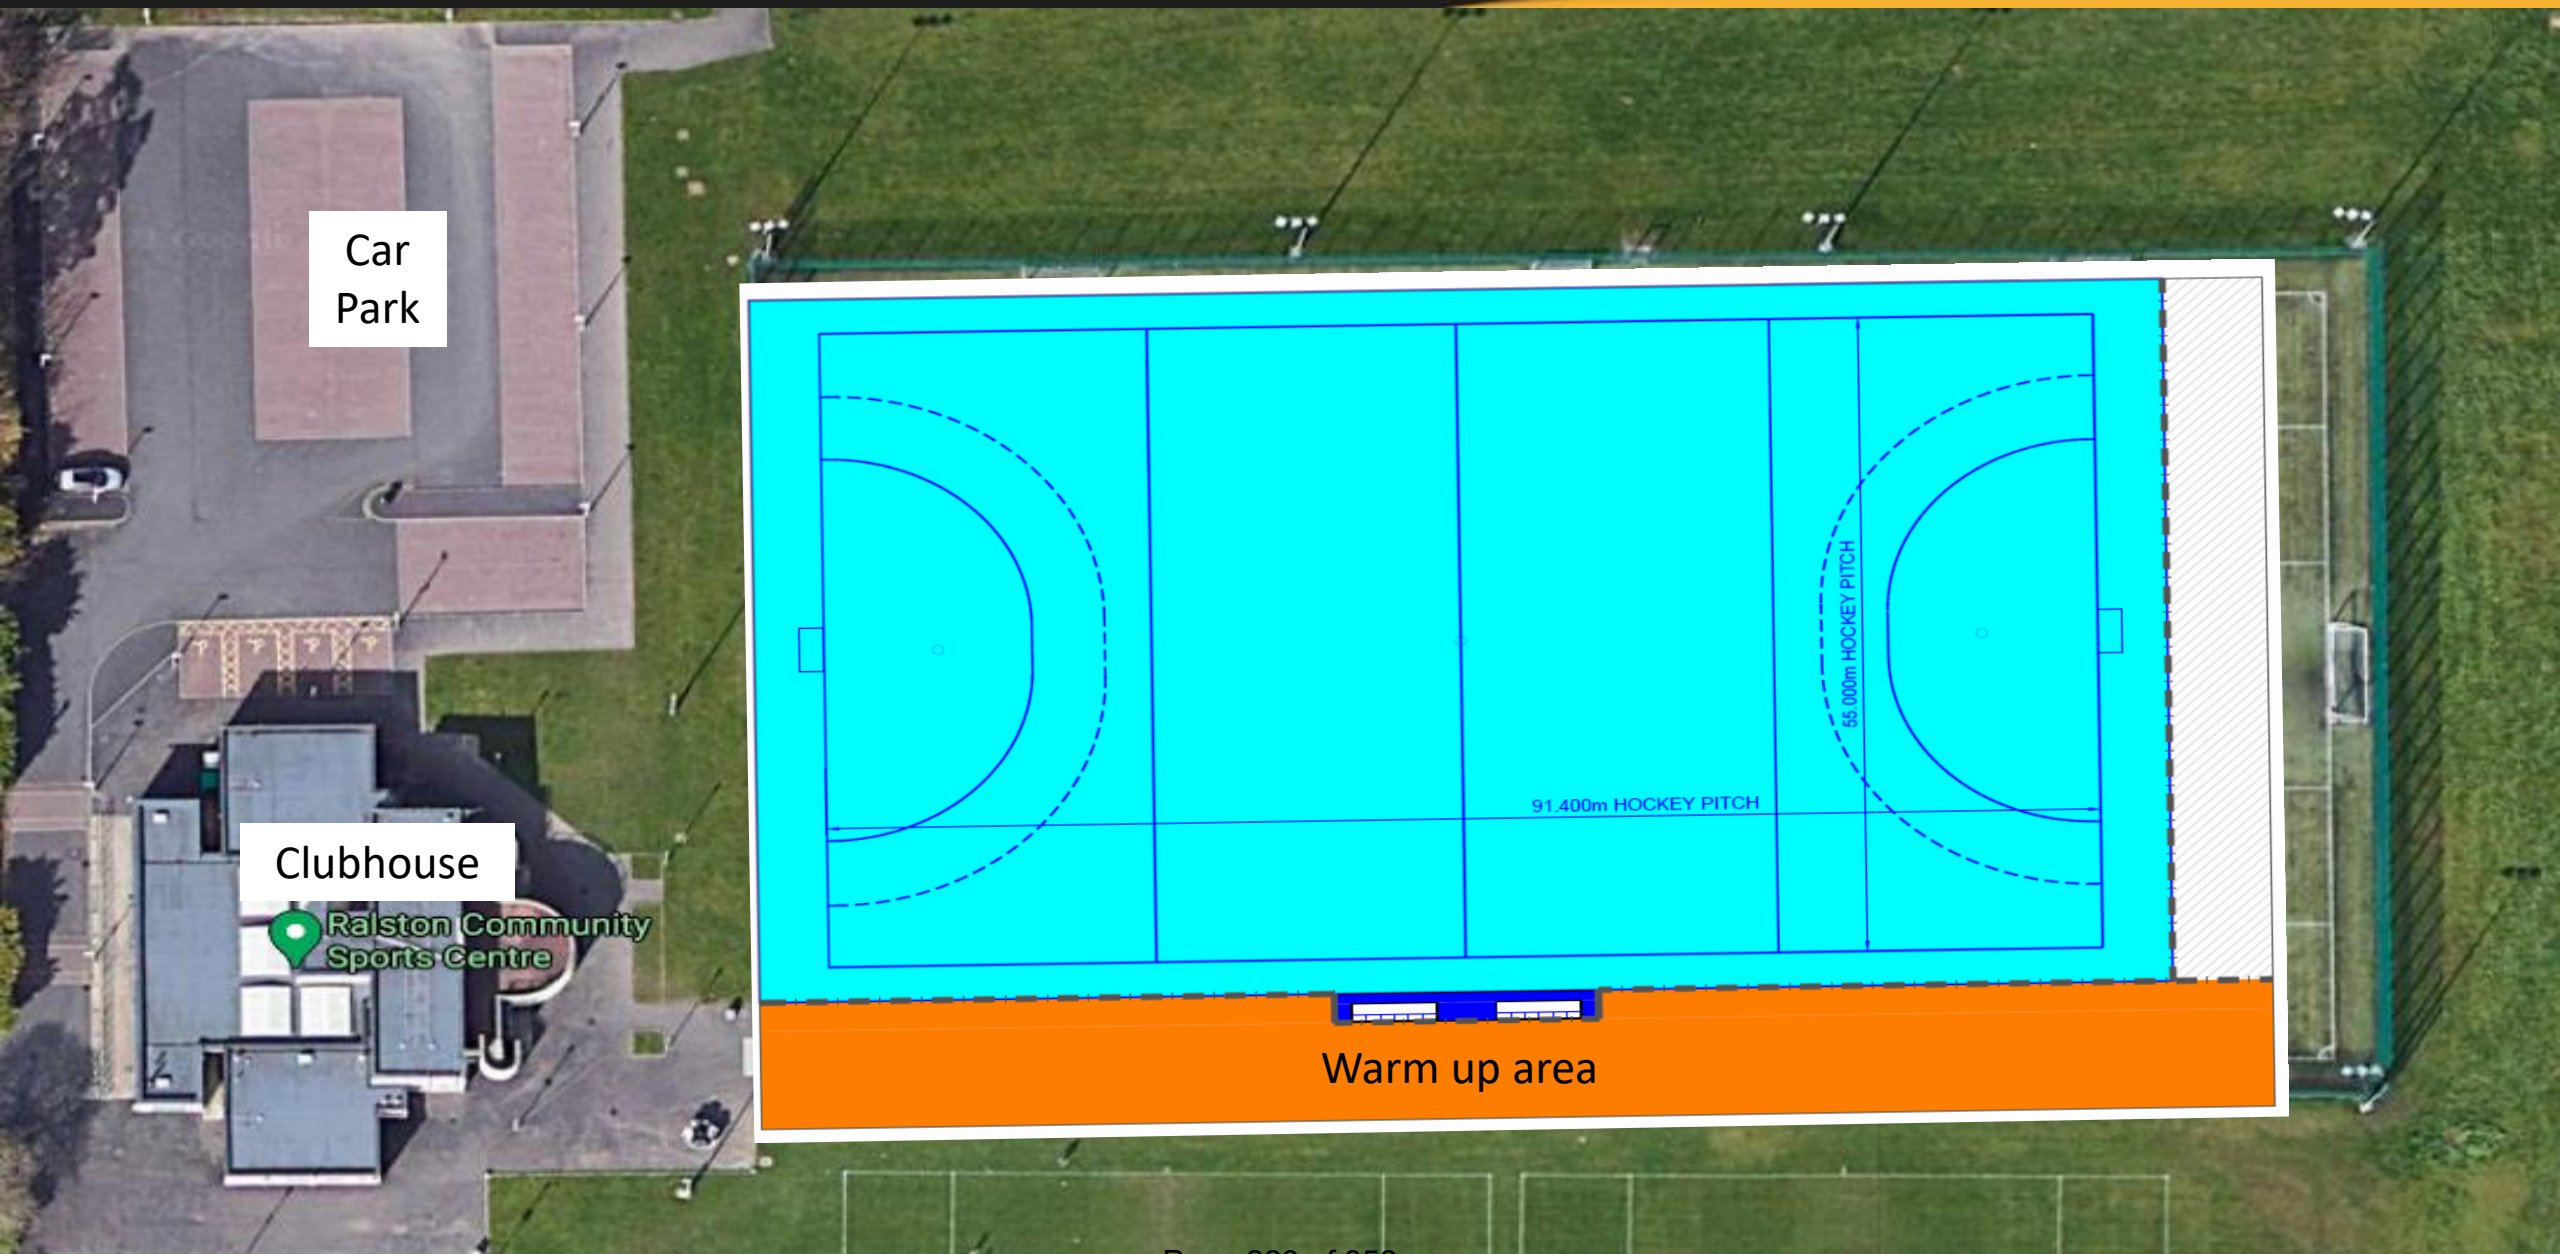

Car Park

Clubhouse

Ralston Community Sports Centre

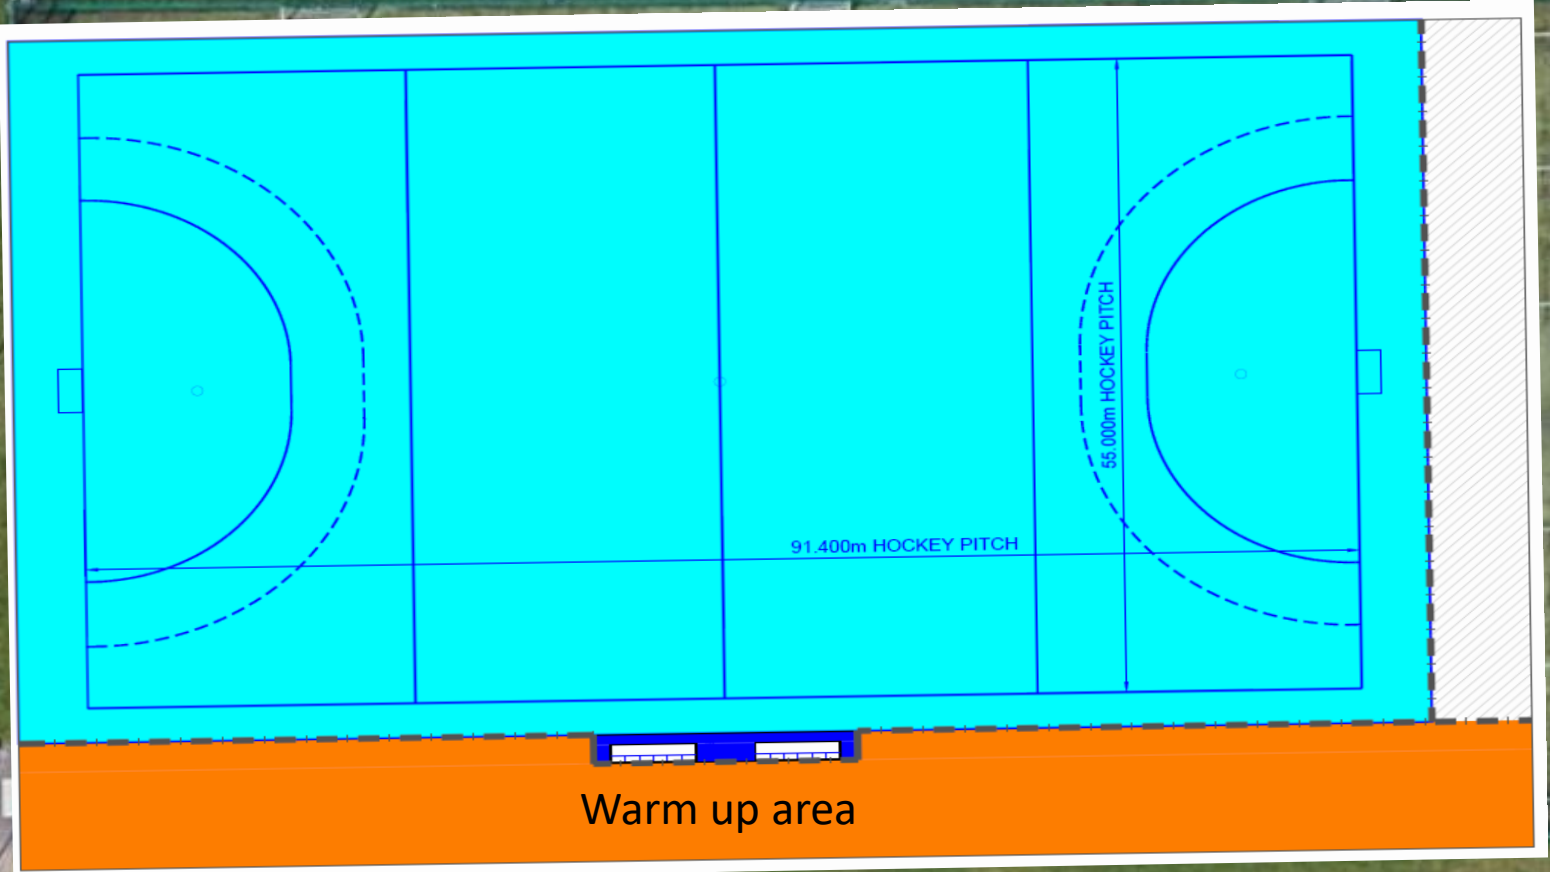

Warm up area



1...Hockey re-prep and relay of new surface

- Current pitch dimensions 105 x 68m – full turf area
- £433k + VAT= £520k (pitch re-lay only)
- £57k + VAT = £ 68k (clubhouse alterations/contingency)
- Total cost = £588k


2...MUGA area (2 small-sided pitches/fencing/floodlights)

- 61 x 43mtr, 40-50 mm turf/rubber crumb 3G pitch
- £ 420k + VAT = £504k

3...Additional full-pitch build

- Pitch dimensions - 106 x 70mtr, 40-50mm turf/rubber 3G
- £ 965k + VAT = £1.2m (football 105 x 68m)
- £ 830k + VAT = £1m (hockey 18mm turf @ 100 x 63m)

4....Grass Pitch re-alignment and drainage work undertaken to bring

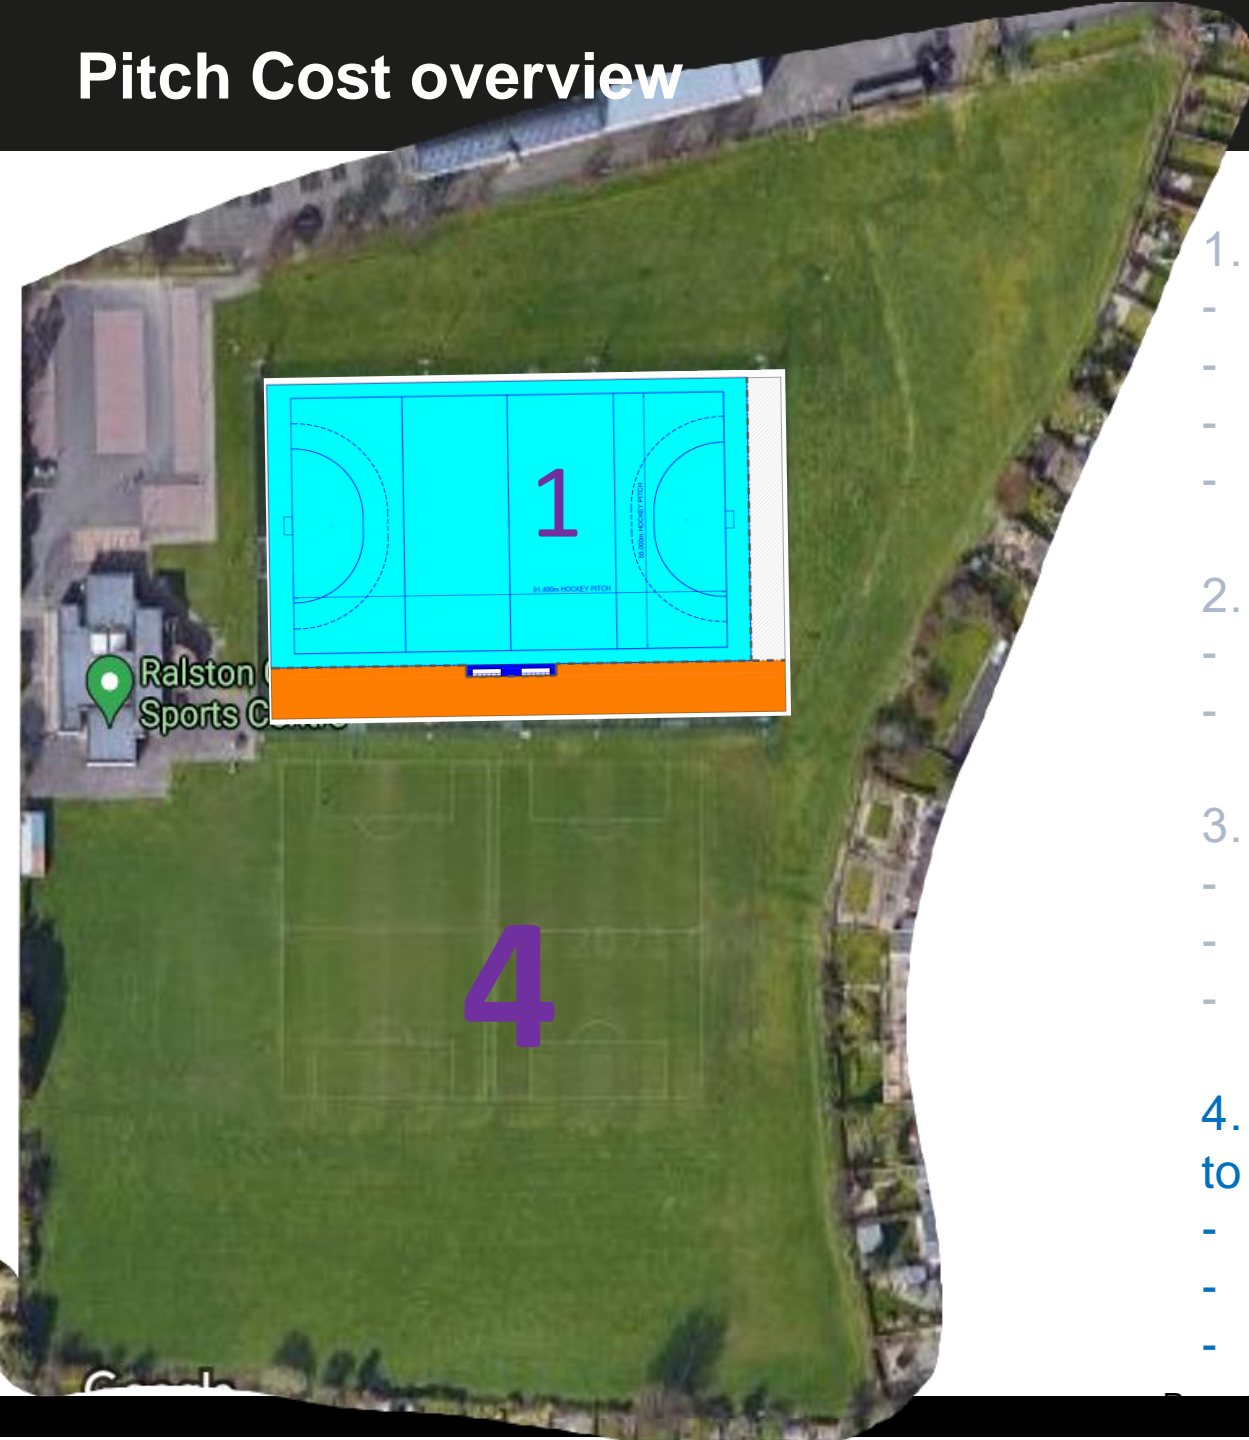

- 1...Hockey re-prep and relay of new surface
 - Current pitch dimensions
 - £433k + VAT= £520k (pitch re-lay only)
 - £57k + VAT = £ 68k (clubhouse alterations/contingency)
 - Total cost = £588k

- 2...MUGA area (2 small-sided pitches-fencing & floodlights)
 - 61 x 43mtr, 40-50 mm turf/rubber crumb 3G pitch
 - £ 420k + VAT = £504k

- 3...Additional full-pitch build
 - Pitch dimensions - 106 x 70mtr, 40-50mm turf/rubber 3G
 - £ 965k + VAT = £1.2m (football)
 - £ 830k + VAT = £1m (hockey 18mm turf @ 101 x 63m)

- 4...Grass Pitch re-alignment and drainage work undertaken to bring pitch in to line with more regular play
 - Room for 11s, 7s and multiple 4s pitches
 - Drainage work assessment with expertise companies
 - Goals available to play/train on-spec

Pros

- Football income is relatively high and regular through season and off-season and helps finance any sporting organization
- With 1/3 pitch midweek training lets, small-sided games on Sat/Sun mornings and Senior matches in afternoons, the format is very flexible
- A 2nd pitch allows more sports to be played in one Sports centre and provides more flexibility
- More revenue spent in the clubhouse

Cons

- A £450k MUGA doesn't provide major opportunity
- The addl expense for 2nd FULL pitch is £1m +
- No football Club is currently in a position to proceed with a CAT on their own although it would be welcomed by KHC on the existing grass area
- Renfrewshire Council unlikely to provide £1m addl funding as this would be 'competing' with RC/RL pitches
- If Kelburne managed to secure £1m funding, we would be at the behest of users who could walk away at any time in the event of any new facility created, or complete their own CAT football centre, or they simply don't use it.
- Addl car park investment would be reqd on top of the £1M

- Kelburne Hockey Club - CAT due to be entered in July - deferred to August to discuss further with football - due to political feedback and time deadline (before govt is frozen for next elections), this CAT has to be entered by end of August.
- In our submission, we will make an allowance for any additional CAT collaboration for a new pitch on the grass area – in other words, the CAT documentation wording would allow a 2nd CAT venture to be formed and discussed/agreed prior with Kelburne & football groups before admission.
- Do any football Clubs have any inclination to go forward for a CAT for a 2nd artificial pitch - legal process reqd.?
- Do any football Clubs have any inclination to enter a long-term tenancy arrangement with Kelburne of the grass pitch, for their own Club use.? This is an opportunity which simplifies hire/football for both parties.
- Community Collaboration Plans
 - Open Communication Session with local Community at a TBC venue - Plan Sept
 - Ralston Primary School is as today, Secondary schools will have open (free) access to pitches as part of an arrangement with RC to grow hockey as a sport at no pitch provision cost to them – a Win-Win
 - Continue football discussions as above
 - More discussions with local user organisations and all other parties
 - More discussions with service providers currently providing courses on behalf of RC

[Facility cost guidance | Sport England](#)

[Outdoor surfaces | Sport England](#)

Data Source Costs – Polytan via Sport England (excl VAT)



Kelburne H.C.

Football AGP	Sq Mtr	£ Costs (excl VAT)
U9/ U10/ training 23 mm sand-filled pitch, fenced, sports lighting (61 x 43 m)	2,623	400,000
U9/ U10/ training 40-50 mm 3G pitch, fenced, sports lighting (61 x 43 m)	2,623	420,000
U9/ U10/ training 60-65 mm 3G pitch, fenced, sports lighting (61 x 43 m)	2,623	430,000
Senior 23 mm sand-filled pitch, fenced, sports lighting (106 x 70 m)	7,420	905,000
Senior 40 mm 3G pitch, fenced, sports lighting (106 x 70 m)	7,420	965,000
Senior 50 mm 3G pitch, fenced, sports lighting (106 x 70 m)	7,420	970,000
Senior 60 mm 3G pitch, fenced, sports lighting (106 x 70 m)	7,420	995,000
Senior 65 mm 3G pitch, fenced, sports lighting (106 x 70 m)	7,420	1,025,000
Hockey AGP		
18 mm sand-dressed pitch, fenced, sports lighting (101.4 x 63.0 m)	6,388	830,000
23 mm sand-filled pitch, fenced, sports lighting (101.4 x 63.0 m)	6,388	785,000
Water-based pitch, fenced, sports lighting (101.4 x 63.0 m)	6,388	935,000



NOTICE OF REPRESENTATIONS

Community Asset Transfer Request

Ralston Community Sports Centre – Kelburne Hockey and Community Sports Club

REPRESENTATIONS: AGAINST THE COMMUNITY ASSET TRANSFER

INTRODUCTION

Following notification of a Community Asset Transfer (CAT) Request in relation to Ralston Community Sports Centre (RCSC) published on Tuesday 31st of May 2022, a total of **2941** Representations were received by the end date for representations of 1st July.

The CAT Request, submitted by Kelburne Hockey and Community Sports Club, is for a long-term lease of the sports centre and playing fields for the purpose of redeveloping the Sports Centre to provide a wider range of sports and activities, extend the opening hours of the Centre and to create an all level Hockey pitch.

Within the total representations, **272** were received by post or into the CAT Mailbox on or before the 1st of July. This figure included **31** representations that did not provide a full address; **6** that did not state if they were in favour or against the CAT Request; and **27** representations that did not provide any reason for why they either supported or rejected the CAT Request. **1263** signed letters were delivered to the Council on 1st July and are included in the total and breakdown of representations below. A further **1406** signatures were provided in the form of petitions. These have been included in the total but **are not included** in the breakdown below.

The total number of representations received **excluding** petitions is **1535**. Of these, **118** (7.7%) are in favour of the CAT and **1417** (92.3%) are against.

Further analysis of the 1535 representations **excluding** petitions, shows that **900** (58.6%) came from the PA1 postcode area of Paisley; a further **308** (20.7%) came from other parts of Renfrewshire and **287** (18.7%) from other parts of Scotland. The balance of 40 representation (2.61%) did not provide an address or postcode.

Due to the scale of the representations received, the Council is unable to publish each one. Instead, each representation received, including bulk letters but **excluding petitions**, has been recorded and analysed to identify common themes. Two separate notices, *FOR* and *AGAINST*, are being published on the Council Website with numbers for and against each theme identified. Where a single representation cited more than one theme in their reasons, each reason provided has been counted under the appropriate theme.

Representations AGAINST the CAT Transfer Request

The number of representations received **AGAINST** the CAT Request are **1417**, which includes **30** representations made which were non-compliant and **27 (3)** which did not provide any reason for their objection. This figure **INCLUDES** all letters delivered to the Council on 1st July but **EXCLUDES PETITIONS**. Representations not fully compliant are provided in brackets below.

The comments included below have been selected as an illustration of all comments made under each theme and represent the wide breadth of comments made. These are all direct quotes from the representations made and do not reflect the opinions of Renfrewshire Council

The numbers below refer to the total number of representations citing the theme as a reason for their objection.

THEME 1: Loss of Football Provision and Ralston Skills 636 (15)

Comments include:

- “The [Ralston Skills] programme is a massive asset to the community, a local treasure, well respected and a very celebrated part of the local community with local children at the heart of it”, *Local Resident*
- “It’s a myth if anyone who says there are plenty of facilities to use...all football pitches are booked to capacity for Training Monday to Friday 1730 -2130...as a team we have struggled to book other pitches when Ralston is not available”, *Parent Local Football Club*
- “Over 1000 children, boys & girls, play matches and train in Ralston on a weekly basis”, *Various*
- “As a league we use this facility every Saturday and Sunday... the grass area has never been suitable for young people to play football on. I hope you consider the impact to the wider community”, *Renfrewshire Football League*
- “This piece of land has been incredibly well used by youths for over 2 decades who wish to play football. Over 1000 youths and adults use the football pitch every week. If this CAT were to go ahead, hundreds of these youths would have nowhere to go and it would see the end of the current Ralston skills class that runs every Saturday that gives young kids the chance to develop their skills before they can join a youth team. This would be incredibly detrimental for the future of football in Scotland”, *Local Resident*
- “My son, like many other children in the local area goes to Ralston Skills faithfully every Saturday morning. It plays a big part in developing his social skills as well as his overall health and well-being. If Kelburne Hockey Club are successful in their application, Ralston Skills would cease to exist which would be an absolute travesty”, *Local Resident and Parent*
- “I object because this transfer would directly impact on my own club...we have teams who use this facility on a regular basis...impact on wider local YFL... now looking to perhaps taking all of their business to Inverclyde”, *Renfrewshire Football Club*
- “For this asset to be given to a hockey club would be the wrong decision as football has more participants and this facility has been utilised by [local] league for many years”, *Renfrewshire Football Club*

THEME 2: Loss of Greenspace 312 (6)

Comments include:

- “Do not take away this public space from the children of Ralston and the wider Paisley community that need this hub space for organised football”, *Local Resident*
- “...potential that youths who used this ground would then turn to anti -social behaviour, hanging about on the streets as they no longer have green space to play on”, *Local Resident*
- “If the CAT goes ahead then there will be no public, open green space in Ralston”, *Various*
- “Without this area, there is nowhere for local people to allow their kids a little freedom, come to play with their friends in a safe environment, no traffic and away from the main road...not to mention the many of us that use the grass and surrounding area to walk our dogs again with no traffic”, *Local Resident*

THEME 3: Concerns about Ownership of RCSC 518 (5)

Comments include:

- “...our community sports centre should remain in public ownership”, *Local Resident*
- “It’s important to ensure the whole grass area, including the sports centre, remains a public asset. It’s space for young and old to use freely”, *Local Resident*
- “I would like to see the Sports Centre stay within the community”, *Local Resident*
- “I completely object to the single public green sports space available in the Ralston area being transferred to a single private sports club. (Kelburne Hockey Club)”, *Local Resident*
- “I wish to have Ralston Community Sports in public ownership”, *Local Resident*
- “I believe that RCSC should continue to be run by OneRen on behalf of Renfrewshire Council”, *RCC Letters*
- “The only way to ensure this facility is available for the maximum benefit of Renfrewshire residents is to retain it as publicly owned and managed”, *Local Resident*

THEME 4: Use of Public Grants 264 (0)

Comments include:

- “I don’t believe they should be using public money to fund a private club” *Local Resident*
- Kelburne Hockey Club are requesting hundreds of thousands of pounds from the public purse....as a Council Taxpayer I would prefer my money to be invested in a publicly owned facility or not at all”, *Local Resident*
- “If the council are willing to grant this funding then why can’t this money (600k) be used to upgrade and develop the current facility which was widely used by local groups”, *Local Resident*
- I find it nothing short of a disgrace that public money would be used in order to refurbish the facility prior to any asset transfer”, *Local Resident*
- “Instead of granting KHC a large sum of public funds to take Ralston Sports Centre out of public hands, Renfrewshire Council should be promoting and developing the Ralston facility for community use” *RCC Letters*

THEME 5: Concerns about Environmental Impacts 24 (0)

Comments include:

- “The proposal....inevitably will evolve to include a license, which of course brings its own issues.... no concerns addressed regarding additional traffic flow whilst there were abrasive responses from the Kelburne representative during the meetings”, *Local Resident*
- “Many parents use the sports centre car park to drop their children off at school and pick them up again. This is an extremely busy place at these times without adding more cars from Kelburne Hockey Club into the mix”, *Local Resident*
- “With heavier traffic, comes the additional risk of traffic accidents - I'm especially worried for the young children who play locally”, *Local Resident*

THEME 6: Long-term Lack of Investment in RCSC 236 (0)

Comments include:

- [The facility] “...is well used by the community but there is no doubt it could be enhanced and better used”, *Political Representative*
- “Renfrewshire Leisure/One Ren has not promoted the centre. While it has become a successful football venue, the gym and fitness classes available at Ralston Community Sports Centre have never been promoted as they could have been.”, *Local Resident*
- “The mere fact this facility has been wilfully neglected in an attempt to meet the criteria for asset transfer is a scandal”, *Local Resident*
- “Renfrewshire leisure have failed to promote this facility over the past three years and look as if they have actively tried to run this facility down using the COVID pandemic as an excuse”, *Local Resident*

THEME 7: Kelburne Hockey Club Capability 372 (5)

Comments include:

- “I have grave concerns on just how actually KHC aim to maintain the services and remain compliant with building services”, *Local Resident*
- “Kelburne Hockey Club's consultation with the local community has been dreadful and it has caused much anger and dis-trust”, *Local Resident*
- “The charity which KHC have recently set up only gives voting rights to adult hockey members...local residents can join as associate members but would not have voting rights [and] would have no way of influencing how the centre was run which in principle is wrong and makes RCSC a private club not a community asset”, *Local Resident*
- “The CAT is a moving feast which makes it impossible for people to comment on”, *Local Resident*
- “The CAT makes no realistic provision for the up to 1000 players, many of them children, who use the Astroturf pitch currently”, *Football Club*
- “[KHC] incompetent job of running public meeting...question ability to run facility”, *RCC Letters*

- “KHC simply don't have the finance or expertise to run such an operation as their business plan sets out....their figures don't stand up, either in running costs or maintenance”, *Local Resident*
- “Kelburne Hockey Club’s consultation with the local community has been awful throughout this process and very inconsistent....I am left baffled why there are inconsistencies at such a late stage in their application”, *Local Resident*
- “A solution exists for Kelburne at the Onyx hockey pitch at Linwood. There is no need for it to move to Ralston and cause so much disruption”, *Local Resident*
- “Financial details deleted....prevents proper assessment of viability”, RCC Letters

END

NOTICE OF REPRESENTATIONS

Community Asset Transfer Request

Ralston Community Sports Centre by Kelburne Hockey and Community Sports Club

REPRESENTATIONS: IN FAVOUR OF THE COMMUNITY ASSET TRANSFER

INTRODUCTION

Following notification of a Community Asset Transfer (CAT) Request in relation to Ralston Community Sports Centre (RCSC) published on Tuesday 31st of May 2022, a total of **2941** Representations were received by the end date for representations of 1st July.

The CAT Request, submitted by Kelburne Hockey and Community Sports Club, is for a long-term lease of the sports centre and playing fields for the purpose of redeveloping the Sports Centre to provide a wider range of sports and activities, extend the opening hours of the Centre and to create an all level Hockey pitch.

Within the total representations, **272** were received by post or into the CAT Mailbox on or before the 1st of July. This figure included **31** representations that did not provide a full address; **6** that did not state if they were in favour or against the CAT Request; and **27** that did not provide any reason for why they either supported or rejected the CAT Request. In addition, **1263** signed letters were delivered to the Council on 1st July and are included in the total and breakdown of representations below. A further **1406** signatures were provided in the form of petitions. These have been included in the overall total but **are not included** in the breakdowns below.

The total number of representations received **excluding** petitions is **1535**. Of these, **118** (7.7%) are in favour of the CAT and **1417** (92.3%) are against.

Further analysis of the 1535 representations **excluding** petitions, shows that **900** (58.6%) came from the PA1 postcode area of Paisley; a further **308** (20.7%) came from other parts of Renfrewshire and **287** (18.7%) from other parts of Scotland. The balance of 40 representation (2.61%) did not provide an address or postcode.

Due to the scale of the representations received, the Council is unable to publish each one. Instead, each representation received, including bulk letters but **excluding petitions**, has been recorded and analysed to identify common themes. Two separate notices, *FOR* and *AGAINST*, are being published on the Council Website with numbers for and against each theme identified. Where a single representation cited more than one theme in their reasons, each reason provided has been counted under the appropriate theme.

Representations in FAVOUR of the CAT Transfer Request

The number of representations received **IN FAVOUR** of the CAT Request were **119**, which includes one representation which is non-compliant. Representations not fully compliant are shown in brackets below. This figure **INCLUDES** all letters delivered to the Council on 1st July but **EXCLUDES PETITIONS**. Representations not fully compliant are provided in brackets below.

The comments included below have been selected as an illustration of all comments made under each theme and represent the wide breadth of comments made. These are all direct quotes from the representations made and do not reflect the opinions of Renfrewshire Council

The numbers below refer to the total number of representations citing the theme as a reason for their support of the CAT.

THEME 1: Hockey Facilities and Skills 108 (1)

Comments include:

- “There are many more facilities for football across Renfrewshire than there are for hockey”, *Local Resident & Hockey Player*
- “The facilities available are insufficient for the number and size of the clubs in Renfrewshire and are not of the required standard for national level competitions...Renfrewshire needs more than 1 public hockey pitch”, *Governing Body*
- “The lack of available facilities in Renfrewshire excludes many people from enjoying the sport or being able to try it”, *Local Resident*
- “Hockey is an inclusive sport with opportunities at all levels”
- “Having an alternative sport available in the local community is a good thing”, *Local Resident*
- “Kelburne’s programme with schools will allow young people to experience an alternative sport and help grow local talent”, *Renfrewshire School*
- “Hockey is a wonderful sport...played by all ages, genders and abilities”, *KHC Letters*
- “Hockey offers so much, and the lack of facilities has made players look elsewhere to join clubs”, *Local Resident & KHC Member*
- “Support Kelburne Hockey Club's application for a CAT of the Ralston Community Sports Centre...as a diverse and inclusive sport it is fantastic to see them take the lead in looking to secure local facilities for all to use”, *Local Sports Club*

THEME 2: Support for Kelburne’s Situation 93 (0)

Comments include:

- “Paisley and Renfrewshire should be proud that Kelburne Hockey Club is one of Scotland’s top clubs”
- “Ridiculous that Kelburne have to travel to Glasgow to play hockey and to train”, *Local Resident*
- “Kelburne are one of the highest performing hockey clubs in Scotland, they deserve to have their own facilities”, *Local Resident*
- “Kelburne and Renfrewshire desperately need a quality hockey pitch in Paisley. I cannot imagine a more suitable venue - there is plenty space available for a hockey pitch as well as football, good changing facilities and parking provision”, *Local Resident*

- “I feel that at this time, post pandemic, that it is essential that a diverse range of activities are created for people from all backgrounds. Ensuring the health and wellbeing of all groups equally and inclusively; currently in Renfrewshire with the percentage of pitches being football orientated this diversity opportunity is not being realised; Resources are continually directed to the same core sport of football and a majority of our population who do not like football are missing out”, *Local Resident*

THEME 3: Promote Sport, Support School; Added Value & Community Benefits 106 (1)

Comments include:

- [KHC are] “outstanding ambassadors for Renfrewshire sport, and it is a great shame that they do not currently have a home to play hockey in Renfrewshire”, *Political Representative*
- “I am in full support of the CAT and what that can bring to the community”, *Local Resident*
- “There are so many identifiable benefits of the transfer...free pitch use and coaching for Renfrewshire schools...increase in the numbers of adults and children playing sport...increase in wellbeing, sports and fitness...multi-sports...retention of existing Saturday morning club”, *KHC Letters*
- “I would like to express support for the CAT to KHC...as a local sports club looking to improve sports facilities in the area for everyone”, *Local Sports Club*
- [I am] “in support of Kelburne Hockey Club and their plans to bring Hockey back to the forefront of sport within Renfrewshire”, *Local Resident*
- “The opportunity for pupils with an interest in hockey to have an outlet for their passion without having to travel a long distance to get there would give some measure of equity with other authorities.”, *Renfrewshire School*
- “...believe that there is considerable community benefit from the proposal in the short and long term, and that Kelburne has provided a vision that they are very capable of delivering upon.”
- “The opportunity for local children from primary schools to high school is amazing...trying a new sport, where inclusivity and ability are encouraged”, *Local Resident*

THEME 4: Investment in the Ralston Community and RCSC 96 (1)

Comments include:

- “With regards to the CAT..... I have to say that this would be a great asset and would provide another area of sport for local kids as well as adults”, *Local Resident*
- “This is the best prospect for attracting investment into the facility and maximises the facilities potential which will be available to the community and other sports”, *Local Resident*
- “.....the business case plan will support existing community activity but more importantly develop new opportunities for all.... increase usage of the facility and drive a community hub”, *Paisley Resident*
- “Kelburne will do a great job at upgrading the current site & fabric of the centre to protect its listed heritage as providing a modern sports complex, not just for hockey but for a range of sports and activities for all of the local community to enjoy”.
- “....the site in its current format state is unsustainable”, *Local Resident*

- “For a site of its size and potential it is drastically underused and is in serious danger of falling further into disrepair. What Kelburne are offering the local community is an exciting prospect”, *Local Resident*
- “Ralston and Paisley deserve better than a closed up sports centre with a decaying pitch that's only used by a small section of residents”, *Local Resident*

THEME 5: Scope and strength of CAT Request 99 (1)

Comments include:

- “The plans for the Centre appear to be a wonderful opportunity for the Centre to operate to its full potential and give it a new lease of life”, *Local Resident*
- “... particularly impressed by the detail provided and the plans to widen the appeal and usage of Ralston Community Sports Centre ... far more than just a proposal about a synthetic pitch ... vision to revitalise an underused, tired sports centre for the benefit of the people of Ralston and Paisley”, *West District Hockey Association*
- “...at this time, post pandemic, that it is essential that a diverse range of activities are created for people from all backgrounds”, *Renfrew Resident*
- “Kelburne have the infrastructure to contribute to the well-being of the community, not only by delivering hockey activity but by securing a site that will offer an array of activities on a long-term basis for the community”, *Scottish Hockey*

END

Kelburne Hockey & Community Sports Club

Formal Response to those ‘AGAINST’ acceptance of this Community Asset Transfer

Attached is the KHCS response to the “AGAINST” feedback received through the CAT process. At this stage we would like to re-affirm that in putting our proposal forward for a new Vision for the Ralston Community Sports Centre, we will continue to engage with local residents through this process to ensure they are fully considered in our quest to make this a true Community Asset for many sports in Renfrewshire and used by more people in our local community.

Our proposal enhances the current operation by providing not only a wider range of sports, but a wider ranges of fitness classes for local residents to participate in more social and health & well-being group opportunities for everyone in the area.

Our business case is borne out of a need for Hockey to thrive and grow as the 2nd largest team sport in Renfrewshire and we have approached this as an internal move within Ward 3 Paisley East & Ralston, 1.2 miles along the road from our current Whitehaugh base to this location, as part of a 50-year lease proposal from Renfrewshire Council to provide a unique and different legacy for hockey & sport in Renfrewshire.

We have an experienced team already in our Club and on our Board however with this Community Asset Transfer, we will grow our Board by another 5 Trustees and actively seek local experienced people to fill these slots and provide a better balance of sports, skills and local community experience in the new Kelburne Hockey & Community Sports Club.

We have kept our responses brief in order to ensure we answer points raised however you can also find our proposal and more information behind these answers on [THIS LINK](#) on the Kelburne web-site.

We feel it’s also important at this stage to advise that our KHCS petition (for a national hockey pitch in Renfrewshire – see this [LINK HERE](#)) which is a legally acknowledged process through Change.org, was only “noted” by Renfrewshire Council when it should be recorded. In this petition of **967 signatures** (with post codes/areas), these were signed IN FAVOUR of a pitch in Renfrewshire Hockey being made available for Kelburne to play in their own County and own Ward. Signature details below

- 300 individuals from Renfrewshire (80% of those from SIMD areas of PA1 thru to PA5)
- 423 signatures from individuals in other Scotland local authorities (who have National pitches)
- 208 signatures from other UK areas
- 36 signatures from International locations

Please note our feedback below to the themes stated in Renfrewshire Councils submission

THEME 1: Football Provision and Ralston Skills 106 (14)

Comments include:

- [Ralston Skills] “programme is a massive asset to the community, a local treasure, well respected and a very celebrated part of the local community with local children at the heart

of it", Local Resident

- "It's a myth if anyone who says there are plenty of facilities to use...all football pitches are booked to capacity for Training Monday to Friday 1730 -2130...as a team we have struggled to book other pitches when Ralston is not available", Parent Local Football Club
- "Over 1000 children, boys & girls, play matches and train in Ralston on a weekly basis", Various
- "As a league we use this facility every Saturday and Sunday... the grass area has never been suitable for young people to play football on. I hope you consider the impact to the wider community", Renfrewshire Football League
- "This piece of land has been incredibly well used by youths for over 2 decades who wish to play football. Over 1000 youths and adults use the football pitch every week. If this CAT were to go ahead, hundreds of these youths would have nowhere to go and it would see the end of the current Ralston skills class that runs every Saturday that gives young kids the chance to develop their skills before they can join a youth team. This would be incredibly detrimental for the future of football in Scotland", Local Resident
- "My son, like many other children in the local area goes to Ralston Skills faithfully every Saturday morning. It plays a big part in developing his social skills as well as his overall health and well-being. If Kelburne Hockey Club are successful in their application, Ralston Skills would cease to exist which would be an absolute travesty", Local Resident and Parent
- "I object because this transfer would directly impact on my own club....we have teams who use this facility on a regular basis...impact on wider local YFL... now looking to perhaps taking all of their business to Inverclyde", Renfrewshire Football Club
- "For this asset to be given to a hockey club would be the wrong decision as football has more participants and this facility has been utilised by [local] league for many years", Renfrewshire Football Club

Kelburne Response to Theme 1 : Football & Ralston Skills

For our response in this area, we will separate out 'football' and 'Ralston Skills' in 2 separate feedback sections

Football

- Our proposal is one which has wider-based sporting principles with Hockey as the Primary sport on the artificial surface which would continue to be used by Ralston Primary school as they do today (free-of-charge). Use would also be extended to local Skill Groups, other sporting groups seeking space for physical training activities, and free-of-charge to all secondary schools as part of their sporting programmes and the new vision of growing the sport of Hockey across the whole of Renfrewshire. The grass area will be re-generated with planned works at the artificial pitch installed during artificial pitch construction and this will continue to be made available to support football and other potential sports like American football through an "anchor tenant" process. We expect demand to be high for the grass area when the remedial work to the ground is undertaken.
- In essence, we are providing a 1 for 1 football pitch change (from artificial to grass) which makes provision for football and other formal arrangements with anchor tenants who need a regular home/pitch to play on. We will not be installing floodlighting for the grass area as this requires planning permission and during the winter evenings, playing on grass will be restricted due to extreme weather conditions. One-Ren currently offer almost 60 pitches (mix of 14 artificial and 46 grass) for football to take place and in previous discussions with their leadership team, we are led to believe that football demand would continue to be covered, even with the change of the Ralston Community centre football pitch to Hockey, and this coverage would be withing a 1 to 4 miles radius of the Ralston facility.

- In addition, there are on-going football pitch developments in the immediate pipeline which will serve football only and expand the overall number of pitches available in the next few years. Eg
 - Seedhill - up-graded facilities for football (11s and 5/7s) to support UWS expansion after the sale of Thornly Park complex
 - St.James (Racecourse) – 4 new grass pitches currently under construction with new pavilion changing areas
 - New Paisley Grammar High School (Renfrew Road) - new artificial pitches to support school & public hire
- In previous discussions with football clubs, claims of anywhere between 3 and 6 bookable artificial pitches are quoted as being 'available' to book but too busy, whereas on the One-Ren website there are 14 artificial pitches available for booking, all within a 4 mile (20 minute radius) of Ralston. We believe more needs to be done with football groups and One-Ren to review and fix these booking anomalies to ensure pitch-booking is easier to make and available to all clubs which will maximise the use of the substantial financial investments made by Renfrewshire Council.
- Also known is the fact that the artificial football pitch at Ralston is booked regularly by football clubs outside of Renfrewshire. Why is this the case if clubs can't get bookings.? The pitch booking process is that Renfrewshire clubs get first crack at the bookings and any free space is available to anyone. It therefore must follow that not all the space is being booked or needed by Renfrewshire Clubs which contradicts previous statements that football cant get bookings.
- In direct contrast, Hockey in Renfrewshire has 2 low-grade pitches available which DO NOT comply with governing body regulations for National competitions, therefore our Club cannot play on these pitches due to Scottish Hockey rules. Football has almost 60 pitches to book/play on locally, and our Club have none to book/play on and have to travel 11 miles through Glasgow to Glasgow Green to play – this is unacceptable.
- We believe it is absolutely vital that a diverse range of activities are created for people from all backgrounds, ensuring the health & well-being of all groups are catered for equally and inclusively. Currently this is not being provided in Renfrewshire and our proposal aims to change that for the benefit of not only hockey, but a wider range of sports (including football), fitness and health & well-being activities that exist today. Our proposal is well thought out and addresses all of the sporting diversity issues that exist today and allows for a wider range of sport to take place at a currently under-used facility in Renfrewshire.
- Casual football use for local youths/residents - we will be making provision for football goals and lines for kids to use at any time when the pitch is free of bookings. This is meant as a simple, casual kick-about area for any groups of kids in Ralston to come along and enjoy today, but on the grass pitch area which will be renovated.

Ralston Skills

- Are a well-established operation played formerly on grass and now on artificial grass on Saturday mornings between 0930-1100am. Their ethos is identical to our Jockey Group of

- players and having two youth sports played on a Saturday morning we believe is vital to the image we want to project that our young kids of today can come along and play multiple sports at our centre and have fun and be part of the social fabric of their club in their area.
- In our timetable, we have scheduled 0900-1045hrs on Saturday for Ralston Skills and 1045-1200 for Jockey Hockey, both on the artificial pitch. Both groups are able to co-exist on Saturday mornings with Senior Hockey taking place directly afterwards
- There is no physical or time/logistical reason for Ralston Skills to cease to exist if the CAT is awarded to KHCS. We want Ralston Skills to continue playing at this location which helps meet our overall objectives, however if they choose to close then this is a matter purely for their own leadership team to decide, however this timetable slot will continue to be reserved for their activities
- It is important to note at this juncture that the communication process with Ralston Skills has been disappointing. We have always urged respect and consideration for any club or organisation involved in this process however Ralston Skills leaders have regularly disparaged our Club directly on Social Media feeds and called our organisation in to disrepute. There is no doubt that individuals and organisations will have their own views on our CAT which is part of the process however tarnishing the reputation of our Organisation of 50 years plus in Renfrewshire was wholly unacceptable to us, however we chose a process of 'no-response' to this type of social media correspondence.

We do however accept this is a challenge for all of us and will continue to work with anyone involved in this process to make a success of our proposal.

THEME 2: Loss of Greenspace 75 (5)

Comments include:

- "Do not take away this public space from the children of Ralston and the wider Paisley community that need this hub space for organised football", Local Resident
- "...potential that youths who used this ground would then turn to anti-social behaviour, hanging about on the streets as they no longer have green space to play on", Local Resident
- "If the CAT goes ahead then there will be no public, open green space in Ralston", Various
- "Without this area, there is nowhere for local people to allow their kids a little freedom, come to play with their friends in a safe environment, no traffic and away from the main road...not to mention the many of us that use the grass and surrounding area to walk our dogs again with no traffic", Local Resident

Theme 2 : Kelburne Response to Loss of greenspace

- In our published business proposal (click this link [HERE](#) for our top-level presentation, see page 32), we have no plans to change what is already enjoyed today as free public space in allowing local residents, youths and our community, free use of the grass and surrounding grass areas, as if there was a seamless changes from One-Ren to KHCS. It will be open to all as a public space providing there is no interference with any bookings at that time. We are fully supportive and commit to free public access in the following areas
 - Ralston Primary (pitch, car park and drop-off/collect)
 - Active Schools

- All Renfrewshire High Schools
 - Joggers & runners welcome
 - Responsible dog-walkers more than welcome
 - Ralston Community games
 - Community Notice Boards
 - Grass football pitch provision with Goals/lines etc.
- Grass area will be more regularly maintained (grass cutting etc)

THEME 3: Concerns about Ownership of RCSC 77 (5)

Comments include:

- “...our community sports centre should remain in public ownership”, Local Resident
- “It’s important to ensure the whole grass area, including the sports centre, remains a public asset. It’s space for young and old to use freely”, Local Resident
- “I would like to see the Sports Centre stay within the community”, Local Resident
- “I completely object to the single public green sports space available in the Ralston area being transferred to a single private sports club. (Kelburne Hockey Club)”, Local Resident
- “I wish to have Ralston Community Sports in public ownership”, Local Resident
- “I believe that RCSC should continue to be run by One-Ren on behalf of Renfrewshire Council”, Local Resident
- “The only way to ensure this facility is available for the maximum benefit of Renfrewshire residents is to retain it as publicly owned and managed”, Local Resident

Theme 3 : Kelburne Response to Concerns about Ownership of RCSC

- We fully understand the debate on publicly owned facilities versus KHCS run as a charitable organisation. As explained in the previous sections, our intentions are to grow the profile of the centre by having a wider range of sports, more activities in the Pavilion, more use of the grass pitches and increased used by social and health & wellbeing groups, which we believe will increase the profile of the centre over time
- It seems odd to KHCS that there have been many complaints over the years (Theme 6) of the centre being under-resourced by One-Ren yet not much has been done since 2016, yet they appear not to be prepared to support a new vision and a new plan which would address this with more opening hours, more activities and more opportunities all-round.
- We believe a more logical approach would have been for these objecting organisations to share their own proposal of improvements for the centre, rather than challenge a new vision and offer nothing in return other than trying to re-ignite the same 2016 arrangements which cover the past 6 years, have not worked out.
- Our proposal is for a 50 year lease and if we don’t meet the conditions proposed by Renfrewshire Council, then it could be their approach that they terminate our lease if we are not providing what we committed in our proposal
- In previous years prior to Covid, operating hours of the centre were severely restricted due to the lack of use of the facility. In our business proposal, our weekday operating hours will

- be 9am to 9pm and weekends will be 9am to 6.30pm. This is a significant improvement in facility availability from the years prior to Covid and now, after it's recent re-opening on restricted hours.

Theme 4 (use of Public Grants) - We are unable to respond in great detail due to the redaction of the financials, however we would like to share a couple of observations

- Public money & grants are designed to support the development of Community Clubs and hubs and the health & the well-being they serve. The centre itself currently supports one sport on a pitch with money which came from the same public funds KHCS are looking to access and our model supports more than one sport and is more diverse in gender & age
- Our financial planning model, both start-up budget and our 10 year business plan, are with Renfrewshire Council officers to decide if this is acceptable or not and they will reply accordingly.

Renfrewshire Council Spokesperson responded: *The Council does not automatically provide funding to community bodies in relation to community asset transfer requests, regardless of whether the application is successful or not. The Council has a range of funds available for community bodies to request support from e.g. the Community Empowerment Fund, which may support a CAT application, however each application is judged on its own merit.*

THEME 5: Concerns about Environmental Impacts 23

Comments include:

- "The proposal.... inevitably will evolve to include a license, which of course brings its own issues.... no concerns addressed regarding additional traffic flow whilst there were abrasive responses from the Kelburne representative during the meetings", Local Resident
- "Many parents use the sports centre car park to drop their children off at school and pick them up again. This is an extremely busy place at these times without adding more cars from Kelburne Hockey Club into the mix", Local Resident
- "With heavier traffic, comes the additional risk of traffic accidents - I'm especially worried for the young children who play locally", Local Resident

Theme 5 : Kelburne response to Concerns about Environmental Impacts

- We have stated many times before that KHCS have no intention of requesting a licence for a bar. Our business proposal we believe is sound without requiring this, with the majority of income coming from membership costs, artificial pitch letting, Gym & Studio groups using the Pavilion for a 3-fold activity increase and the Café. Other activities like Sponsorship, charitable grants and income from the grass pitches from football/other sports hiring on the grass pitch, make up the balance of income generated. Renfrewshire Council are perfectly capable and within their right to include this as a specific legal clause to ensure we are held to our 'no-bar' commitment if they so wish.
- On a normal Saturday, activities will be spread throughout the full day so it follows that traffic will be spread more widely through the day and therefore a more even flow of traffic over a longer period will ensue.
- There is currently an issue on parking at the centre which is well-documented. Our aim is to address something that hasn't been addressed for many years. To assist local residents at peak times, we will be more pro-active in working with visitors to ensure the existing car parks (main car-park and Ralston Primary) are used in full and this will be done with advance communication, hands-on management by our staff and volunteer members working

- directly with visitors. We also have plans for a small internal & discreet overflow car-park which would be put in to use if required at weekends.

THEME 6: Long-term Lack of Investment in RCSC 17

Comments include:

- [The facility] "...is well used by the community but there is no doubt it could be enhanced and better used", Political Representative
- "Renfrewshire Leisure/One Ren has not promoted the centre. While it has become a successful football venue, the gym and fitness classes available at Ralston Community Sports Centre have never been promoted as they could have been.", Local Resident
- "The mere fact this facility has been wilfully neglected in an attempt to meet the criteria for asset transfer is a scandal", Local Resident
- "Renfrewshire leisure have failed to promote this facility over the past three years and look as if they have actively tried to run this facility down using the COVID pandemic as an excuse", Local Resident

Theme 6 (long term lack of investment in RCSC) we can,t respond to as this directly relates to Renfrewshire Leisure (now One-Ren) and we will defer to Renfrewshire Council to decide how to respond with just one observation on our part

- It is our view that what we are offering at KHCS is a wider range of activities which are geared to more sports, more activities in the Pavilion based around fitness, social & health & well-being groups, and a longer term investment in the fabric of an iconic Grade A listing building by a committed community club. This can only serve to be a good thing for the centre in the short, medium and the long term and shows the spirit of real investment.

A OneRen Spokesperson responded: *"OneRen operate Ralston CSC on behalf of the Council. The facility is jointly maintained by OneRen and the Council. OneRen and the Council work alongside each other to ensure that all OneRen operated facilities are well maintained and meet the expected standard in terms of customer provision. Capital improvements and largescale investment in facilities remains challenging as there is limited funding available to support a programme that requires to be spread across numerous sports, community and cultural venues. Community use of Ralston during weekdays has historically been very low, resulting in the facility operating at a significant deficit. In response to this position, the opening hours of the facility were amended in 2016 to 5pm-9pm Monday to Thursday, and 9am to 5pm on Saturday and Sunday. The business plan supporting the CAT application suggests the applicant would welcome community use during the day and would look to facilitate that on a long term basis."*

THEME 7: Kelburne Hockey Club Capability 31

Comments include:

- "I have grave concerns on just how actually KHC aim to maintain the services and remain compliant with building services", Local Resident
- "Kelburne Hockey Club's consultation with the local community has been dreadful and it has caused much anger and dis-trust", Local Resident
- "The charity which KHC have recently set up only gives voting rights to adult hockey members...local residents can join as associate members but would not have voting rights [and] would have no way of influencing how the centre was run which in principle is wrong and makes RCSC a private club not a community asset", Local Resident
- "The CAT is a moving feast which makes it impossible for people to comment on", Local

Resident

- “The CAT makes no realistic provision for the up to 1000 players, many of them children, who use the Astroturf pitch currently”, Football Club
- “KHC simply don't have the finance or expertise to run such an operation as their business plan sets out....their figures don't stand up, either in running costs or maintenance”, Local Resident
- “Kelburne Hockey Club’s consultation with the local community has been awful throughout this process and very inconsistent...[initially advised] plans to bring high school pupils down to the pitch during school hours for hockey coaching....this would have big implications for Ralston Primary School...next meeting it had changed and Kelburne were saying that high school children would be getting brought down only after school hours for hockey coaching (this would have big implications for the local children who love to play in this area after school). I am left baffled why there are inconsistencies at such a late stage in their application”, Local Resident
- “A solution exists for Kelburne at the Onyx hockey pitch at Linwood. There is no need for it to move to Ralston and cause so much disruption”, Local Resident

Kelburne Response to Theme 7 : Kelburne Hockey Club capability

- We understand that change can often be seen as hurdle and to KHCS, this is no different. This is a huge project for us but our history as a successfully run club will stand us in good stead to make this a success. We have run our Club for 50 years at local, regional, national and international level, have a wide range of professional skills and tradesmen in our organisation today, and we’re fully committed and ready to manage this facility.
- We bench-marked different organisations who run facilities like this one, the most recent being Clydebank Community Sports hub and our operation is based on this model and we are hiring seasoned professionals to run the centre on a daily basis – a Centre Operations Manager, Pavilion operations staff, Gym & Studio trained staff and a Grounds Maintenance person. These skilled people will ensure the operation runs well and report back to the Board and Trustees on a daily/weekly basis as required
- Our Business Plan is with Renfrewshire Council currently and we await the outcome of the results of the CAT panel in August.
- Our Board sits currently at 4 Trustees and if we are successful, the Board will increase to 9 Trustees and we will bring specific skills (see link [HERE](#) from our presentation slides, page 35) from the local community which will augment the role of the board and provide a better balance between sport, business and local residents & community needs
- Free weekly Hockey to Secondary schools is primarily for after-school Clubs as per the schedule listed on page the link [HERE](#), see Page 27. Some irregular inter-school Cup competition matches will take place (winter) through the year and these dates when known, will be scheduled at a time that suits Ralston Primary diaries.
- It makes logical sense that from when our business proposal was made, it grows and takes shape in the months following our application and this is the case with our proposal. The principle remains the same but as we add specific operational activities into the plan, this puts more meat on the bones and demonstrates that KHCS are moving forward to make this project a success.
- We believe that One-Ren should make a statement concerning the (1000) football numbers that use the centre and whether they are sustainable at the Ralston centre or whether they can still be sustained within the capacity of the other artificial & grass pitches in the One-Ren pitch portfolio. We believe from past One-Ren discussions, they can support the Ralston football lets at other local nearby football centres however One-Ren can qualify this more directly.

- We are currently based in Ward 3 Paisley East & Ralston and want to develop our new Vision in our own spiritual home of over 50 years. The Ralston Community Sports Centre we believe is a fantastic venue to move to since we reside nearby, just 1.2 miles away, and from this base we will provide an improved facility for Hockey and our local community. Linwood is indeed a “potential” since a low-grade hockey pitch is already there, however Renfrewshire Council would have to invest in substantial sums to replace that pitch and then make it available to KHCSC and other Clubs and continue to support a 2nd hockey pitch that Renfrewshire needs to support Hockey, the 2nd most popular team sport in our county.
- For Kelburne however, our proposal at Ralston has been fully costed and involves the true worth that is re-developing and growing the well-loved facility that everyone wants in Ralston. We hope that we are allowed this opportunity to do so at KHCSC

Finally, we believe many of the ‘re-statements’ in all of the above sections could have been avoided directly and quickly by simply being allowed to take part in the ‘Open Meetings’ held by Ralston Community Council (RCC). Meeting local residents face-to-face at the start of and as our proposal took more shape, would have helped resolve many of the issues or at least achieve a better understanding. When you find that you’re excluded from meetings and others who don’t use the centre and don’t live in the area are invited, it fuels the result you want as opposed to being impartial and listening to all sides of the argument, and very quickly, a ‘them-and-us’ approach takes over and the sense of balance is lost. Despite claims of ‘zero interest’ in our proposal from local residents, it is clear that this is not the case in the FOR response provided by Renfrewshire Council. As always, we do accept however that this is a challenging topic for everyone involved and no-one is perfect, however we will continue to work with anyone involved in this process to make a success of our proposal and provide as much information as possible to local residents as we should be doing.

Thank you for giving us the opportunity to answer the questions raised by those who are AGAINST this Community Asset Transfer.

The Board.
Kelburne Hockey & Community Sports Centre

Kelburne Hockey & Community Sports Club

Formal Response to those 'IN FAVOUR' of acceptance of this Community Asset Transfer

Attached is the KHSC feedback for the "IN FAVOUR" feedback received through the CAT process.

At this stage we would like to re-affirm that in putting our proposal forward for a new Vision for the Ralston Community Sports Centre, we will continue to engage with local residents through this process to ensure they are fully considered in our quest to make this a true Community Asset for many sports in Renfrewshire and used by more people in our local community. We are extremely pleased to have received so many positive responses and we will endeavour to make this a more wide-ranging facility for more to enjoy

Our proposal as most will know, enhances the current operation by providing not only a wider range of sports, but a wider ranges of fitness classes for local residents to participate in more social and health & well-being group opportunities for everyone in the area.

Our business case is borne out of a need for Hockey to thrive and grow as the 2nd largest team sport in Renfrewshire and we have approached this as an internal move within Ward 3 Paisley East & Ralston, 1.2 miles along the road from our current Whitehaugh base to this location, as part of a 50-year lease proposal from Renfrewshire Council to provide a unique and different legacy for hockey & sport in Renfrewshire.

We have an experienced team already in our Club and on our Board however with this Community Asset Transfer, we will grow our Board by another 5 Trustees and actively seek local experienced people to fill these slots and provide a better balance of sports, skills and local community experience in the new Kelburne Hockey & Community Sports Club.

We feel it's also important at this stage to advise that our KHSC petition (for a national hockey pitch in Renfrewshire – see this [LINK HERE](#)) which is a legally acknowledged process through Change.org, was only "noted" by Renfrewshire Council when it should be recorded. In this petition of **967 signatures** (with post codes/areas), these were signed IN FAVOUR of a pitch in Renfrewshire Hockey being made available for Kelburne to play in their own County and own Ward. Signature details below

- 300 individuals from Renfrewshire (80% of those from SIMD areas of PA1 thru to PA5)
- 423 signatures from individuals in other Scotland local authorities (who have National pitches)
- 208 signatures from other UK areas
- 36 signatures from International locations

We have offered some additional feedback here in support of some of the excellent comments and support received from Ralston & Renfrewshire residents alike and if anyone hasn't managed to read it yet, you can find more about our proposal by clicking on [THIS LINK](#) on the Kelburne web-site.

Thank you all so much for your valued support and trust in our organisation as a Community Club, to deliver what we hope will be a successful new vision at Ralston Community Sports Centre.

THEME 1: Hockey Facilities and Skills 20 (1)

Comments include:

- “There are many more facilities for football across Renfrewshire than there are for hockey”, Local Resident & Hockey Player
- “The facilities available are insufficient for the number and size of the clubs in Renfrewshire and are not of the required standard for national level competitions...Renfrewshire needs more than 1 public hockey pitch”, Scottish Hockey
- “The lack of available facilities in Renfrewshire excludes many people from enjoying the sport or being able to try it”, Local Resident
- “Hockey is an inclusive sport with opportunities at all levels”
- “Having an alternative sport available in the local community is a good thing”, Local Resident
- “Kelburne’s programme with schools will allow young people to experience an alternative sport and help grow local talent”, Renfrewshire School
- “Hockey offers so much, and the lack of facilities has made players look elsewhere to join clubs”, Local Resident & KHC Member
- “Support Kelburne Hockey Club's application for a CAT of the Ralston Community Sports Centre...as a diverse and inclusive sport it is fantastic to see them take the lead in looking to secure local facilities for all to use”, Local Sports Club

Kelburne additional Response and feedback to Theme 1 : Hockey Facilities and Skills 20 (1)

- We also agree there is an insufficient quality of hockey pitches in Renfrewshire and these currently do not allow our Club to play in National competition leagues or cups, or host international events like we have done in the past. With the clubs in Renfrewshire today, including schools who try to play hockey on their school 4G football pitch, Renfrewshire needs a minimum of two pitches in order for ALL clubs to play & train at their chosen sport and allow their sport to flourish
- The Linwood pitch on the West-end of town as it stands today, and the new facility in Ralston, allows this to happen. Hockey gets a massive boost which is well deserved, kids can access hockey locally and across all genders, and demand can be fulfilled in our own county in both the West-End & East-end of the town
- UWS, Paisleys University based in the town-centre also have to travel and play in Glasgow and with the new Ralston centre, this allows them to train and play on a National pitch to satisfy their BUCS rules, which also brings investment of hockey back in to the town.

THEME 2: Sympathy for Kelburne’s Situation 5

Comments include:

- “Paisley and Renfrewshire should be proud that Kelburne Hockey Club is one of Scotland’s top clubs”
- “Ridiculous that Kelburne have to travel to Glasgow to play hockey and to train”, Local Resident
- “Kelburne are one of the highest performing hockey clubs in Scotland, they deserve to have their own facilities”, Local Resident
- “Kelburne and Renfrewshire desperately need a quality hockey pitch in Paisley. I cannot

imagine a more suitable venue - there is plenty space available for a hockey pitch as well as football, good changing facilities and parking provision”, Local Resident

- “I feel that at this time, post pandemic, that it is essential that a diverse range of activities are created for people from all backgrounds. Ensuring the health and wellbeing of all groups equally and inclusively; currently in Renfrewshire with the percentage of pitches being football orientated this diversity opportunity is not being realised; Resources are continually directed to the same core sport of football and a majority of our population who do not like football are missing out”, Local Resident

Kelburne additional Response and feedback to THEME 2: Sympathy for Kelburne’s Situation 5

- In our last internal study where we established that 87% of our membership stayed in Renfrewshire postcodes, predominately in SIMD areas, PA1, PA2, PA3, PA4 and PA5, our carbon footprint in travelling a minimum of 11 miles to Glasgow Green was exceptionally high. Our calculations based on post-code realised a reduction in our carbon footprint by 46%. It would be fantastic if we could reduce travel overheads for our young players from SIMD schools and allow them to get to this centre easily
- We know from our work with Heads of PE in various schools that we have lost hockey players from secondary due to the fact that coming from deprived areas, they can only use public transport. Having this centre on the main road through town is a huge bonus for kids who want to play as they have a short and simpler travel medium available to allow them to take part in hockey.

THEME 3: Promote Sport, Support School; Added Value & Community Benefits 17(1)

Comments include:

- [KHC are] “outstanding ambassadors for Renfrewshire sport, and it is a great shame that they do not currently have a home to play hockey in Renfrewshire”, Political Representative
- “I am in full support of the CAT and what that can bring to the community”, Local Resident
- “I would like to express support for the CAT to KHC...as a local sports club looking to improve sports facilities in the area for everyone”, Local Sports Club
- [I am] “in support of Kelburne Hockey Club and their plans to bring Hockey back to the forefront of sport within Renfrewshire”, Local Resident
- “The opportunity for pupils with an interest in hockey to have an outlet for their passion without having to travel a long distance to get there would give some measure of equity with other authorities.”, Renfrewshire School
- “....believe that there is considerable community benefit from the proposal in the short and long term, and that Kelburne has provided a vision that they are very capable of delivering upon.”
- “The opportunity for local children from primary schools to high school is amazing...trying a new sport, where inclusivity and ability are encouraged”, Local Resident

Kelburne additional response & feedback to Theme 3 : Promote Sport, Support School; Added Value & Community Benefits 17(1)

- To maintain our community values as a charitable organisation, we will not be changing any approach that has currently been extended to Ralston Primary School by One-Ren. The artificial

pitch and car park is free for their staff and pupils to use, as is the car-park for for drop-off and collect

- We recognise that hockey has massive potential across Renfrewshire. The provision of FREE hockey for schools to attend and coach their kids on the pitch of their sport will generate organic growth in the game across our schools
- The facility being open for longer hours will provide significant Community benefits for youths as well as adults. We will be promoting youth club activities and Seniors Group activities, using staff in-place or available to self-help groups who can organise themselves. Activities in the Events Studio will increase and the focus is making it available for all community groups.
- Increased activities will enhance the health and well-being in the community and on young people. 7% of the adult population play football and the largest drop-out is in the the 16-34 year old male age range. The facility will provide a viable pathway for players to switch to hockey or other alternative activities to maintain a healthy & active lifestyle into adulthood.
- As a charitable organisation, all profits made from the operation are re-invested back into the facility. This is the legal element of being a charitable organisation and it's one that KHCS have embraced.
- The Café will bring more variety to the Community and although primarily for centre visitors, it will be open to the public to visit at their leisure. We believe having a café is an important social ethic which brings people together and this enhances the whole community spirit we aim to achieve at the centre.

THEME 4: Investment in Community and RCSC 8(1)

Comments include:

- “With regards to the CAT..... I have to say that this would be a great asset and would provide another area of sport for local kids as well as adults”, Local Resident
- “This is the best prospect for attracting investment into the facility and maximises the facilities potential which will be available to the community and other sports”, Local Resident
- “.....the business case plan will support existing community activity but more importantly develop new opportunities for all.... increase usage of the facility and drive a community hub”, Paisley Resident
- “Kelburne will do a great job at upgrading the current site & fabric of the centre to protect its listed heritage as providing a modern sports complex, not just for hockey but for a range of sports and activities for our local community to enjoy”.
- “....the site in its current format state is unsustainable”, Local Resident
- “For a site of its size and potential it is drastically underused and is in serious danger of falling further into disrepair. What Kelburne are offering the local community is an exciting prospect”, Local Resident
- “Ralston and Paisley deserve better than a closed up sports centre with a decaying pitch that's only used by a small section of residents”, Local Resident

Kelburne additional Response and feedback to THEME 4: Investment in Community and RCSC 8(1)

- It's important to note that we have worked with Historic Scotland to understand the history of this Grade A listed building and the iconic status it holds in the area. Currently the building is in good shape however it still requires investment (grant driven) and on-going maintenance that hasn't

been afforded to it in recent years. We have the skills and people in our organisation to take care of this directly and maintain this building for years to come.

- We will be employing a Management Team and staff to run the centre and this will bring employment opportunities with it. Working with Renfrewshire Council, Charitable Organisations, Qualified Fitness companies and working with our Volunteer group, we have a strong hybrid model to ensure the centre operates safely and successfully and that we can use our workforce to generate more activity to come to our facility.
- From a Council perspective, this would be seen to the outside world as having invested in their own Community and their own people, to release this facility for the greater sporting good, with a significant increase in hockey and other sports taking place at this centre, demonstrating that they are delivering on diversity, equality and inclusion qualities as part of Scottish Governments equality drive
- UWS now have a central location for their hockey and this counts as additional investment not only for KHCS, but for UWS who can now centralise their sporting activities around the central transport corridor of Paisley and much closer to their Paisley campus than before

THEME 5: Scope and strength of CAT Request 11(1)

Comments include:

- “The plans for the Centre appear to be a wonderful opportunity for the Centre to operate to its full potential and give it a new lease of life”, Local Resident
- “... particularly impressed by the detail provided and the plans to widen the appeal and usage of Ralston Community Sports Centre ... far more than just a proposal about a synthetic pitch ... vision to revitalise an underused, tired sports centre for the benefit of the people of Ralston and Paisley”, West District Hockey Association
- “...at this time, post pandemic, that it is essential that a diverse range of activities are created for people from all backgrounds”, Renfrew Resident
- “Kelburne have the infrastructure to contribute to the well-being of the community, not only by delivering hockey activity but by securing a site that will offer an array of activities on a long-term basis for the community”, Scottish Hockey

Kelburne additional Response and feedback to THEME 5: Scope and strength of CAT Request 11(1)

- We firmly believe we have a model that is a more sustainable model for the Ralston Community Sports Centre in that it will provide for Hockey AND more sports than it does today, will increase the utilisation of the Studio and Gym, make use of the grass area which for years has completely under-used and make space for more Social and well-being activities to take place. This is a model we believe will work and is now required for Ralston Community Sports Centre.

Summary

We thank your contribution and for the positive comments made on our proposal and while there will always be challenges we will gladly undertake as a worthwhile cause, you have our guarantee that the Centre is at the fore-front of our minds at all times and we're fully committed to working

with Ralston Residents and Ralston organisations to create this new Vision – a better facility to enjoy by a larger number of residents or Ralston and Renfrewshire.

Kelburne Hockey & Community Sports Club

CAT PANEL – 2nd of August 2022

NOTE OF MEETING (Draft)

In attendance:

- George Hunter, Chief Economic and Regeneration Officer (Chair)
- Sandra Inrig, CAT Lead
- David Love, Chief Planning Officer
- Derek Viola, Building Services
- Alison Gallacher, Children’s Services (Deputising)
- Margaret Craig, Legal Services
- Tania Morlan, Economic Development
- Valerie Howie, Finance & Resources
- Annabelle Armstrong-Walter, Policy & Commissioning
- Aileen Johnston, Estates
- Carolanne Robertson, Chief Executive’s
- Joe Lynch, Property Services
- Louise Le Good, Estates
- Colin Orr, Communications and Marketing
- Mark Tokeley, OneRen

Apologies:

- Ian Thomson, Children’s Services
- Karen Anderson, Environment & Infrastructure
- Laura McIntyre, Policy & Commissioning

	Action by
<p>1. Welcome, Introductions, Apologies (Chair)</p> <p>GH welcomed everyone to the meeting.</p> <p>Apologies received from: Ian Thomson; Karen Anderson; and Laura McIntyre</p>	
<p>2. Note of Previous Meeting – 20/06/2022 (Chair)</p> <p>GH first asked if there were any points of accuracy. There being none, the note of the meeting was approved.</p> <p>Matters Arising from the meeting and detailed on the agenda:</p> <p>a) Scoring criteria and range to be revised – range updated and new issued.</p>	

<p>b) Spateston Community Development Trust/site of former Spateston Nursery and Whitehaugh Barracks – CAT Operational group met on 21/07/22 and agreed to validate both applications subject to amendments to their constitutions.</p> <p>c) Renfrew Victoria/Kirklandneuk Playing Fields – Heads of Terms being drafted by Estates and update report to ILE Board in August or November.</p>	
<p>3. CAT Request – Woodlands Bowling Club</p> <p>Application for ownership by Woodlands Community Bowling Club (SCIO SC050436) for the sum of £1.</p> <p>The CAT Request form and Business Plan submitted were circulated to the Panel on 15 July. The panel agreed at the previous meeting to score applications collectively during the meeting. SI confirmed that no representations were received during the consultation phase.</p> <p>DV asked for clarification on what happens to the asset if the Club cease trading or decide they no longer want it. MC confirmed that this is provided for in the Club’s Constitution and that on dissolution, the asset can only be transferred to another charity or eligible Community Transfer Body.</p> <p>Comments were raised regarding the income and expenditure projections, specifically, the amount allowed for repairs and maintenance.</p> <p>VH questioned savings to the Council in maintenance of the asset; DV confirmed commitment only for wind and water of the pavilion but that Council recently incurred expenditure for the tarmac around the green.</p> <p>TM commented that the group are well aware of their responsibilities in relation to the asset and to comply with Bowling Scotland standards and that this is covered in their business plan.</p> <p>Also discussed, the club have right of access through the On-X car park and also make use of the carpark. A percentage use will be calculated and responsibility for share of repairs and maintenance will become a condition in the Decision Notice.</p> <p>Following all discussion the Panel agreed to recommend the CAT Transfer for the sum offered.</p>	
<p>4. CAT Request – Ralston Community Sports Centre</p> <p>JL expressed a conflict of interest in this CAT Request and did not participate in the discussion or decision.</p> <p>Application by Kelburne Hockey and Community Sports Club (SCIO SC051375) for a 50-year lease at £1 per annum, if asked.</p>	

All documents relating to the CAT request were circulated to the Panel on 15 July; an update to the business plan was also circulated in advance of the meeting. SI reported that 2941 representations had been received during the consultation phase. Of these, 1835 were AGAINST the CAT Request and 1092 were IN FAVOUR. Numbers include individual representations, campaign letters and petitions. Due to the volume of representations, a summary notice was produced and published on the Council's website. The summary notice and response from KHCS was circulated in advance of the meeting.

It was noted that the CAT Request has caused a lot of friction in the local area, evidenced in part by the number of representations received, with strong opinions on both sides of the divide. Concern was raised on the viability of the project without community support and the long-term impact on the local community,

A number of concerns were raised by members. One major concern raised was the assumption in KHCS's business plan of a £300k grant from the Council towards the costs of renovating the existing 3G surface football pitch to be an all level hockey pitch.

MT explained the background to this and the long-term stated commitment to bring Kelburne Hockey Club back to Paisley. Pre-Covid, the external sports capital investment programme (ESCIP) had funds allocated for a new water-based hockey pitch at the On-X in Linwood, essentially for Kelburne, however, this would have been the pitch only and KHC wanted their own changing and social facilities, driving them towards a CAT application for the Ralston site as an alternative. Last year the ESCIP was redrawn and the water-based hockey pitch, essentially for Kelburne, at Linwood removed from the programme.

MT further commented that there are 2 hockey pitches in Renfrewshire with neither of them suitable for League and National games. He indicated that even if KHCS get to build a pitch at Ralston, there would still be a need for a second pitch. It was indicated that c. £0.4m from the redrawn ESCIP may be available to refurbish the existing hockey pitch at Linwood but MT stated that it would need to be for multi-sport use. He further explained that there is planned investment at Linwood and St James Playing Fields, however, these are mainly football focused.

MT advised the Panel that in 2015 OneRen agreed permission to close Ralston sports centre during the day as an efficiency measure and that they have no intention to reverse that. KHC are offering to open the centre each day and to reinstate activities as well as bring new activities and sports to the centre.

VH confirmed that there is currently no provision for a grant of £300k to Kelburne.

<p>Other issues raised concerned the continuous availability of the pitch for Ralston Primary School as part of their curriculum and also the displacement of Ralston Skills and other football clubs who use the facilities for matches and training.</p> <p>It was explained that KHCS have committed to upgrading the old grass pitches including re-installing goal posts and line markings, etc. and have also committed to retaining Ralston Skills booking for the 3G pitch at the same time each week during term time.</p> <p>DL raised the fact that the building is category C listed and that planning permission will be required for any changes/repairs etc as well as floodlighting on the new pitch (depending on type).</p> <p>Questions also raised about staff costs in the income and expenditure columns of the 10-year financial projections provided in KHC's business plan.</p> <p>The Panel felt that they could not reach a decision and requested the CAT Lead to seek clarification of the issues raised and additional information, including</p> <ul style="list-style-type: none"> • Confirmation of funding in lieu of the expectant grant from Renfrewshire Council; • Clarification of the use of the facility by Ralston Primary and Ralston Skills before, during and after the new pitch is installed; • Confirm staff costs in the projected income and expenditure. 	SI
<p>5. Current Requests and Status (for noting)</p> <p>No new requests were noted.</p>	
<p>6. Any Other Business</p> <p>a)</p> <p>There being no further business, the chair thanked everyone for their contribution and closed the meeting.</p>	
<p>7. Date of Next Meeting</p> <p>Confirmed the date of the next meeting as <u>Monday 3rd October, 14.00 – 15.30</u></p> <p>Venue/Teams as required</p> <p>Details of applications for assessment to be advised.</p>	

ADDENDUM (26 August 2022)

Following the Panel meeting on 2nd August, KHCSC were asked to provide clarification of staff costs in the income and expenditure lines of the 10-year financial projections and to provide a response to the queries raised by the Panel regarding continued use of facilities for Ralston Primary and Ralston Skills. KHCSC were also asked to provide information on funding in lieu of the expectant £300k grant or loan from Renfrewshire Council (request sent attached).

KHCSC responded by email on the 8th of August (attached) and was circulated to panel members for comment on the following day (attached). Panel members were asked to confirm by email if the response provided met their concerns and if it had confirmed their perspective in relation to the CAT request and a decision.

Members responded by email to the SPOC. Members indicated that they were reassured as to the provisions being made for Ralston Primary and Ralston Skills. However, members felt that the gap in capital funding had not been addressed by KHCSC and that they could not reasonably agree to a proposal that was dependent on an unconfirmed substantial grant or loan from the Council. In addition to the uncertainty around funding, panel members reflected on the scale of opposition from the local community and the potentially damaging impact on community cohesion should the request go ahead.

Comments were fed back and discussed with the Head of Economy and Development. As KHCSC had not been able to confirm funding in lieu of the £300k grant sought from Renfrewshire Council combined with the fact that this could not be committed to, and concerns raised about the level of opposition to the CAT and potentially damaging impact on community cohesion, the overwhelming decision was to refuse the transfer request.

[Decision Notice issued to Kelburne Hockey and Community Sports Club on Tuesday 30 August 2022 (attached).]

Euan Gray

From: Sandra Inrig
Sent: 03 August 2022 13:30
To:
Subject: CAT Ralston Community Sports Centre, Panel Feedback
Importance: High

Hi Billy,

The CAT Panel met yesterday afternoon to consider Kelburne's CAT Request for Ralston Community Sports Centre.

The Panel have deferred making a recommendation pending clarification of the of funding for the capital works; staffing costs in the Income & Expenditure projections; and confirmation of the arrangements to accommodate Ralston Skills after the hockey pitch is installed.

1. Capital Funding – concerns raised were that your Business Plan is predicated on receiving £300k from the Council. This funding is not in the Council's budget, which, if not available, leaves a significant hole in the organisation's business plan. The Panel require confirmation that all of the money required for the capital works is secured or committed and that KHCS has a realistic funding strategy to meet all of the costs, capital and revenue, identified.
2. 10-year I&E Projections – You have identified an income source for staff £83,610 in year 1 and fluctuation over the 10 years and reaching a high of £94,923 in year 10. The question is, what is this and how has it been arrived at? There is a corresponding expenditure for staff of £87,389 in year 1 and increasing each year reaching a high of £135,568 in year 10. Similar question as for income, how is this arrived at and what is the relationship with the income?
3. Ralston Skills – the business plan states that Ralston Skills will have their usual Saturday morning slot on the Astro pitch; does this still apply after the pitch is re-laid and will there be any restrictions on use by different sports?

Appreciate if you are able to respond to these queries by Friday of this week to enable me to share with the Panel before I finish for leave. Any questions give me a shout.

Best,

Sandra

Sandra Inrig
Programme Manager – Community Asset Transfer & Regeneration
Economy and Development
Chief Executive's Service
Renfrewshire Council
Renfrewshire House
Cotton Street
Paisley PA1 1WR

Mobile:



Kelburne
Hockey Club

7.2 Response to
Request for Further
Information

Kelburne Hockey & Community Sports Club



Renfrewshire Council Up-dates from 2/8 CAT Panel Meeting



Kelburne Hockey Club

www.kelburne.com

Page 265 of 852



@Kelburne1969

Question 1 - RC

Concerns raised were that your Business Plan is predicated on receiving £300k from the Council. This funding is not in the Council's budget, which, if not available, leaves a significant hole in the organisation's business plan. The Panel require confirmation that all of the money required for the capital works is secured or committed and that KHCSC has a realistic funding strategy to meet all of the costs, capital and revenue, identified

Question 1 - Capital Funding – KHCS Response



Kelburne H.C.

The opportunity for KHCS and RC to provide a TOP-CLASS NATIONAL FACILITY for Hockey in Renfrewshire cannot be missed.! Our proposal allows RC to **invest** in the 2nd largest sport in Renfrewshire **in partnership with KHCS and with UWS** who seek the same sporting requirements for hockey.

Our original Business case was prepared on the basis on a Grant from RC. However, after several discussions with RC we appreciate that this may be not possible and an interest free loan may be more appropriate. The loan repayment of circa £6,000 per annum for the duration of the lease would be added to the Business Plan if the loan is the agreed way forward

In return for RC investment, KHCS return the pitch to Ralston Primary for **FREE** use during school days, **FREE** to Renfrewshire secondary schools for after-school hockey and organic growth of a sport that requires investment, **FREE** To Active Schools for Camps and primary school hockey taster sessions. In this proposal there are NO ON-GOING COSTS for Renfrewshire Council or One-Ren (grants, building and pitch infrastructure maintenance and rates etc) after this loan is approved and the loan is repaid in full over the period agreed with both parties.

We also have a secondary source to secure the £300,000 required for the start-up process. This is a loan from Social Investment Scotland (SIS). We have also made representations to them already with regard to the increase & free access for sport for deprived areas across all secondary and (Active) Primary schools as well as support for daily use by nearby located Ralston Primary School. Should our grant OR loan from Renfrewshire Council be rejected, we would refer back to SIS to provide this financial support.

In both cases, we have not yet included the £6,000 p/a loan term in our business case however the business plan will be adjusted to suit when terms are agreed at which point it will be re-published.

We believe that the CAT Panel should look at the sporting & operational benefits this project will provide Renfrewshire and recommend this proposal IN PRINCIPLE, “subject” to the elected Renfrewshire Council officials agreeing to meet the £300k financial proposals suggested by KHCS, or the Council themselves making a financial proposal in return. The Community Benefits from this proposal cannot be under-stated as minority sports need investment at grass-roots level

Question 1 – Capital Funding Response



Start-up Construction Budget



Expenditure		Income	
1 Preliminaries	£10,000	Secured Funding - Verbal Agreements in place	
2 Earthworks	£14,994	1 Members Contribution	£75,000
3 Drainage works	£10,000	2 Works in kind / commercial sponsorship	
4 Base re-construction	£91,044	Sub-total	£75,000
5 Shock-Pad and Carpet	£209,564	Unsecured Funding - Formal discussion Stage	
6 Fencing	£12,000	3 SportScotland - Pitch Support	£100,000
7 Floodlighting	£46,588	4 Renfrewshire Council - pitch support	£300,000
8 Equipment (Goals etc)	£10,024	5 Works in kind / commercial sponsorship	£11,500
9 Testing	£3,980	6 Grant Funding - Viridor / WHMalcolm	£25,000
10 Consultancy Fees	£25,000	7 UWS Sport investment	£40,000
11 Business Alterations (Clubhouse)	£10,000	8 Community Empowerment Fund	£50,000
12 10% Contingency, Legal Fees etc	£47,000	9 Potential VAT Claw-back	
sub-total	£490,194	Sub-total	£526,500
Including VAT @ 20% for all items	£588,233	Total	£601,500
Total	£588,233		

- KHCS Pledges in place, based on personal financial contributions by members and various fund-raising activities.
- This is Secured funding and KHCSs commitment to this project

Question 1 – Capital Funding Response



Start-up Construction Budget

Expenditure		Income	
1 Preliminaries	£10,000	Secured Funding - Verbal Agreements in place	
2 Earthworks	£14,994	1 Members Contribution	£75,000
3 Drainage works	£10,000	2 Works in kind / commercial sponsorship	
4 Base re-construction	£91,044	Sub-total	£75,000
5 Shock-Pad and Carpet	£209,564	Unsecured Funding - Formal discussion Stage	
6 Fencing	£12,000	3 SportScotland - Pitch Support	£100,000
7 Floodlighting	£46,588	4 Renfrewshire Council - pitch support	£300,000
8 Equipment (Goals etc)	£10,024	5 Works in kind / commercial sponsorship	£11,500
9 Testing	£3,980	6 Grant Funding - Viridor / WHMalcolm	£25,000
10 Consultancy Fees	£25,000	7 UWS Sport investment	£40,000
11 Business Alterations (Clubhouse)	£10,000	8 Community Empowerment Fund	£50,000
12 10% Contingency, Legal Fees etc	£47,000	9 Potential VAT Claw-back	
sub-total	£490,194	Sub-total	£526,500
Including VAT @ 20% for all items	£588,233	Total	£601,500
Total	£588,233		

The opportunity for KHCS and RC to provide a TOP-CLASS NATIONAL FACILITY for Hockey in Renfrewshire cannot be missed.! Our proposal allows RC to **invest** in the 2nd largest sport in Renfrewshire **in partnership with KHCS and with UWS** who seek the same sporting requirements for hockey.

Our original Business case was prepared on the basis on a Grant from RC. However, after several discussions with RC we appreciate that this may be not possible and an interest free loan may be more appropriate. The loan repayment of circa £6,000 per annum for the duration of the lease would be added to the Business Plan if the loan is the agreed way forward

In return for RC investment, KHCS return the pitch to Ralston Primary for **FREE** use during school days, **FREE** to Renfrewshire secondary schools for after-school hockey and organic growth of a sport that requires investment, **FREE** To Active Schools for Camps and primary school hockey taster sessions. In this proposal there are **NO ON-GOING COSTS** for Renfrewshire Council or One-Ren (grants, building and pitch infrastructure maintenance and rates etc) after this loan is approved and the loan is repaid in full over the period agreed with both parties.

We also have a secondary source to secure the £300,000 required for the start-up process. This is a loan from Social Investment Scotland (SIS). We have also made representations to them already with regard to the increase & free access for sport for deprived areas across all secondary and (Active) Primary schools as well as support for daily use by nearby located Ralston Primary School. Should our grant OR loan from Renfrewshire Council be rejected, we would refer back to SIS to provide this financial support.

In both cases, we have not yet included the £6,000 p/a loan term in our business case however the business plan will be adjusted to suit when terms are agreed at which point it will be re-published.

We believe that the CAT Panel should look at the sporting & operational benefits this project will provide Renfrewshire and recommend this proposal IN PRINCIPLE, “subject” to the elected Renfrewshire Council officials agreeing to meet the £300k financial proposals suggested by KHCS, or the Council themselves making a financial proposal in return. The Community Benefits from this proposal cannot be under-stated as minority sports need investment at grass-roots level

Question 1 – Capital Funding Response



Start-up Construction Budget



Expenditure		Income	
1 Preliminaries	£10,000	Secured Funding - Verbal Agreements in place	
2 Earthworks	£14,994	1 Members Contribution	£75,000
3 Drainage works	£10,000	2 Works in kind / commercial sponsorship	
4 Base re-construction	£91,044	Sub-total	£75,000
5 Shock-Pad and Carpet	£209,564	Unsecured Funding - Formal discussion Stage	
6 Fencing	£12,000	3 SportScotland - Pitch Support	£100,000
7 Floodlighting	£46,588	4 Renfrewshire Council - pitch support	£300,000
8 Equipment (Goals etc)	£10,024	5 Works in kind / commercial sponsorship	£11,500
9 Testing	£3,980	6 Grant Funding - Viridor / WHMalcolm	£25,000
10 Consultancy Fees	£25,000	7 UWS Sport investment	£40,000
11 Business Alterations (Clubhouse)	£10,000	8 Community Empowerment Fund	£50,000
12 10% Contingency, Legal Fees etc	£47,000	9 Potential VAT Claw-back	
sub-total	£490,194	Sub-total	£526,500
Including VAT @ 20% for all items	£588,233	Total	£601,500
Total	£588,233		

- £100k : SportScotland - our application has already been lodged and held pending confirmation that Renf Council & One-Ren in principle will support. This sum is the current maximum grant value for project of this size and we continue to talk with sportscotland to offer our latest up-dates. It is our understanding that providing all sports continue to be supported by One-Ren in Renfrewshire with this change, they would support our proposal for the same provision of other sports and increased hockey participation as a result of this hockey/sport proposal.

- £11.5k Works in kind / Commercial Sponsorship - currently we have many different companies we are working with that are prepared to support with works-in-kind and additional financial sums. If we are granted the honour of looking after this centre, we would firm these up these before finalising any of the construction projects to convert the football pitch to a hockey multi-sport pitch.

Question 1 – Capital Funding Response



Start-up Construction Budget



Expenditure		Income	
1 Preliminaries	£10,000	Secured Funding - Verbal Agreements in place	
2 Earthworks	£14,994	1 Members Contribution	£75,000
3 Drainage works	£10,000	2 Works in kind / commercial sponsorship	
4 Base re-construction	£91,044	Sub-total	£75,000
5 Shock-Pad and Carpet	£209,564	Unsecured Funding - Formal discussion Stage	
6 Fencing	£12,000	3 SportScotland - Pitch Support	£100,000
7 Floodlighting	£46,588	4 Renfrewshire Council - pitch support	£300,000
8 Equipment (Goals etc)	£10,024	5 Works in kind / commercial sponsorship	£11,500
9 Testing	£3,980	6 Grant Funding - Viridor / WHMalcolm	£25,000
10 Consultancy Fees	£25,000	7 UWS Sport investment	£40,000
11 Business Alterations (Clubhouse)	£10,000	8 Community Empowerment Fund	£50,000
12 10% Contingency, Legal Fees etc	£47,000	9 Potential VAT Claw-back	
sub-total	£490,194	Sub-total	£526,500
Including VAT @ 20% for all items	£588,233	Total	£601,500
Total	£588,233		

£25k – Viridors Credit - as part of the construction programme, we would be ethically removing the existing rubber-crumb pitch and following all ethical and environmental programmes in the construction process to ensure we meet all environment and biodiversity requirements. The application process is ready to commence when we get the go-ahead for this project to begin and we meet all the necessary criteria for this award to be granted. Ruber-crumb products have significant environmental issues and cannot be under-estimated.

£40k - UWS Sports Investment - A partnership arrangement to secure the facility with UWS for hockey as one of their 4 key sports name officially stated at Entrance and pitch-side entrance areas. This may be expanded to cover another sport on the grass area (football, rugby or American football). This has been discussed with the UWS sporting Director (Ciaran O'Brien) as part of their current £350k pledge to One-Ren to re-construct sports facilities from the sale of Thornly Park to satisfy their students needs for sporting grounds located at a local level.

Question 1 – Capital Funding Response



Start-up Construction Budget



Expenditure		Income	
1 Preliminaries	£10,000	Secured Funding - Verbal Agreements in place	
2 Earthworks	£14,994	1 Members Contribution	£75,000
3 Drainage works	£10,000	2 Works in kind / commercial sponsorship	
4 Base re-construction	£91,044	Sub-total	£75,000
5 Shock-Pad and Carpet	£209,564	Unsecured Funding - Formal discussion Stage	
6 Fencing	£12,000	3 SportScotland - Pitch Support	£100,000
7 Floodlighting	£46,588	4 Renfrewshire Council - pitch support	£300,000
8 Equipment (Goals etc)	£10,024	5 Works in kind / commercial sponsorship	£11,500
9 Testing	£3,980	6 Grant Funding - Viridor / WHMalcolm	£25,000
10 Consultancy Fees	£25,000	7 UWS Sport investment	£40,000
11 Business Alterations (Clubhouse)	£10,000	8 Community Empowerment Fund	£50,000
12 10% Contingency, Legal Fees etc	£47,000	9 Potential VAT Claw-back	
sub-total	£490,194	Sub-total	£526,500
Including VAT @ 20% for all items	£588,233	Total	£601,500
Total	£588,233	Total	£601,500

- £50k - Community Empowerment Fund Grant - A grant for renovations of clubhouse area to create a different community arrangement including café and social/community rooms for increased residents and local use. £50k is the current maximum grant for this activity
- £xx - VAT claw-back. When we finalise VAT Registration for our Charity, we may be able to claw VAT back for some of the works We don't want to commit this saving therefore have left it blank at this stage and will address this when the project begins

You have identified an income source for staff £83,610 in year 1 and fluctuation over the 10 years and reaching a high of £94,923 in year 10. The question is, what is this and how has it been arrived at?

There is a corresponding expenditure for staff of £87,389 in year 1 and increasing each year reaching a high of £135,568 in year 10.

Similar question as for income, how is this arrived at and what is the relationship with the income?

Question 2 Response - Staffing Summary



The year one of the Business Plan for staff expenditure can be summarised as follows

Expenditure

Operations Mgr (Salaried) - £27,500 +15% ep costs = £31,625

Operations Staff (25 hours per week – 11am – 4pm) = £14,801

Operations Staff (25 hours per week – 4pm – 9pm) = £14,801

Pitch Maintenance (25 hours per week) = £14,801

Cleaner (20 hours per week) = 11,362

Total Costs = £87,389

Income

National Lottery Grants for All - £15,000 (for 3 years)

Robertson Trust - £25,000 (for 5 years)

Baillie Gifford - £5,000 (for 3 years)

Funded Work Placement - £38,610

Total Income = £83,610

The following years expenditure is calculated on the same staff numbers with standard wage increases.

The followings years income includes the grant income from the Lottery, Robertson Trust and Baillie Gifford continuing for their regular durations (3-5 years) and the continued use of the Council Funded Work Placement scheme (at a reduced level).

The Operations manager will also be tasked with ensuring that their post is self-funded from trust and other income streams.

In year 10 the estimated costs for the 5 staff members would be £135,568 (3% increase each year). The income is calculated with £44,923 from the Funded Work Placement Scheme and £50,000 from other trusts and income streams applied for by the General Manager.

NB : In our plan, we have phased our Grant support over the 3-5 year period however we know that additional grant opportunities can be released after this period, however we have not accounted for this at this stage of the process.

Please see following excerpt screenshot from our detailed I&E plan – more information is available on request

Question 2 Response - Detail from our Projection Plan



Ralston Community Sports Centre Staffing																	
Expenditure																	
	Salary	Adds	Hrs	Rate	Source	Work Days	Year 1	Year 2	Year 3	Year 4	Year 5	Year 6	Year 7	Year 8	Year 9	Year 10	
Operations Manager	27,500	4,125	38	salariated	Salaried KHCS	9-5pm Mon-Fri	31,625	33,206	34,867	36,610	38,440	40,362	42,381	44,500	46,725	49,061	
Ops Shift 1	12,870	1,931	25	£9.90	FWP Scheme	11am - 4pm	14,801	15,541	16,318	17,133	17,990	18,890	19,834	20,826	21,867	22,960	
Ops Shift 2	12,870	1,931	25	£9.90	FWP Scheme	4pm - 9pm	14,801	15,541	16,318	17,133	17,990	18,890	19,834	20,826	21,867	22,960	
Pitch Maintenance Ops	12,870	1,931	25	£9.90	FWP Scheme	2pm - 7pm	14,801	15,541	16,318	17,133	17,990	18,890	19,834	20,826	21,867	22,960	
Cleaner	9,880	1,482	20	£9.50	FWP Scheme	9-11am, 3-5pm	11,362	11,930	12,527	13,153	13,811	14,501	15,226	15,987	16,787	17,626	
CPD/Training																	
	75,990	11,399					87,389	91,758	96,346	101,163	106,221	111,532	117,109	122,964	129,113	135,568	
Cost Increase annually	3%																
Income																	
Grant Support																	
National Lottery - grants for all	15,000	annually for 3 years						15,000	15,000	15,000							
Robertson Trust	25,000	annually for 5 years						25,000	25,000	25,000	25,000	25,000					
Baillie Gifford Trust	5,000	annually for 3 years						5,000	5,000	5,000							
Other		Ops Manager to be self funding							5,000	7,000	12,000	18,000	25,000	34,000	40,000	45,000	50,000
Funded Work Placement Programme or Employment Recruitment Incentive (whichever is relevant at the time of this project going live)							38,610	40,541	42,568	33,522	35,198	36,958	38,806	40,746	42,783	44,923	
							83,610	90,541	94,568	70,522	78,198	61,958	72,806	80,746	87,783	94,923	

Expenditure

- 5 Staff 'on the books' with salary and pension/tax 'add-ons'
- Assumption of annual increase of 3% for cost of living, increase to NMW etc

Income

- Grant support from recognised charitable organisations over 1 to 5 yrs
- National Lottery – Grants for All
- Robertson Trust - "Large Grant" criteria for Orgs with £100k+ income
- Baillie Gifford Community Awards - 3 year programme
- RC Funded Work Placement Programme or Employment Recruitment Incentive (ERI)

KHSC will employ the following Staff to help run the operation along with appointed Trustees and Sub-committees.

- 1 x Centre Manager (9-5pm Mon-Fri, weekends as required)
- 2 x Pavilion Operations Staff (shifts)
 - Concierge, front of office, booking administration, general centre operations, looking after café/changing room area to keep it clean and tidy
 - Back-up working pools covering absence, vacation etc
- 1 x Grounds Maintenance person
 - Maintenance, pitch sweeping, fencing, landscaping, bins, monitoring of ground, security of grounds
- 1 x Cleaner

Question 3 - Ralston Skills



Question 3 : RC

The business plan states that Ralston Skills will have their usual Saturday morning slot on the Astro pitch; does this still apply after the pitch is re-laid and will there be any restrictions on use by different sports?

Question 3 : KHCSC Response

Ralston Skills Hire RCSC from **9.30-11am** every Saturday term time (app 40 wks per year and allowed in earlier than the 9.30am start to set-up).

KHCSC have scheduled, on the new artificial pitch, **0900-1045am**, for the Ralston Skills Organisation to take their normal sessions. This time has been scheduled since Nov 2021 and is stated on our Business Proposal lodged with Renfrewshire Council. In addition, other skills groups for primary school football coaching (like Ralston Skills) and other sports are able to use the artificial pitch for physical training, boot camps and so on. It will be a multi-sport use pitch however the surface is not suitable for 'metal studs or bladed boots' for football. The grass pitch will be renovated to allow football to be played alongside the artificial pitch for other sports/training as well as hockey. In addition, throughout this process, Seedhill will see more UWS / One-Ren football pitches added, St.James Playing Fields will see 4 more grass pitches added and the (new) Paisley Grammar will see a new 4G football pitch added to the One-Ren booking programme

Please see the following latest version of schedule slides listed on the next pages. These are obviously subject to change as we make block bookings contracts with multiple sporting organisations who will want to use the centre. We have reserved the Ralston Skills places only for them until such times as they decide to take it up or refuse to use it.



Weekdays – Mon – Friday

Time	Booker	Purpose	Comments	Criteria
0900 – 1500hr	Ralston Primary	School PE, keep fit, coaching, sportsdays	Local key access	FREE TO USE – no charge
1500 – 1700hr	Secondary High Schools	Training/coaching, Aspire Cup/League matches		FREE TO USE – no charge
	Active Schools	Sports Camps		FREE TO USE – no charge
1700 - 1900hr	UWS / Walking Hockey / Walking Football	Various timed activities through the week		
1900 – 2130hr	Senior / Junior Hockey Training UWS Training Other Club training	Training, Fitness, Tactic, Stamina sessions (Hockey & other sports)	Various KHCS and other Renfrewshire Hockey Clubs	Membership Fee

Lights out 9.30pm



Weekends – Saturday

Time	Booker	Purpose	Comments
0900 - 1045	Local Skills Group (Ralston Skills)	Skills training	
1045 - 1200	Jockey Hockey	Junior KHCSC kids 6-12yrs	
1200 - 1830	Seniors Hockey	All teams, Ladies & Gents league / cup matches Other Clubs	Comprises a mix of players across <ul style="list-style-type: none"> - Gents & Ladies Teams - Junior players mixed in Senior Teams

Lights out 6.30pm



Weekends – Sunday

Time	Booker	Purpose	Comments
0900 - 1030	Local Skills Groups Primary School Age Groups	Training / other sports X-Pitch training & fitness	
1030 – 1400	Jockey Hockey Festivals	Junior KHCSK kids 6-12yrs	
1400 - 1830	Masters Hockey at all age levels 35 to 75yrs	All teams, Ladies & Gents league / cup matches	
1400 - 1830	Multi-Sports participation	Other sports <ul style="list-style-type: none"> - Futsal - Walking football, Walking Hockey - Other identified sports 	Subject to Footwear requirements (dimple-soled shoes)

Lights out 6.30pm

- In our Business Plan - KHCSC are fully open to discuss with individuals from the Community, groups of Football Clubs, about the use of this area, or pass ownership to any other group who wishes to asset transfer this area. This is stated in our Business Plan lodged with Renfrewshire Council
- KHCSC are seeking an “anchor tenant(s)” for the renovated grass pitch and open to detailed discussion and information sharing to get the maximum use possible for this area.
 - Football, Rugby, American football or any other field sport
 - Full or part-year arrangement/discussions
 - 11-a-sides or agreed smaller-sided (9 or 7-a-side) pitches
- Engagement with UWS on sport provision strategy (on-going discussions)
 - Hockey & 2nd Sport at Ralston possibilities
 - American Football (UWS & Others)
- Weekends, Weekdays, Days, Evenings
 - Maintained & Free to use for local kids - Goals, Lines etc

Free use by Ralston Primary

Free use by all Renfrewshire High Schools

Free to use by local charities and churches

Increased Board & Trustees comprising KHCS & Local Residents

Free use by Active Schools

Grass / Pitch Café with seating area for members/visitors

Responsible dog-walkers welcome at KHCS

Joggers & Runners welcome

KHCS Fete

Ralston Community Games

Social Hub for local Community Groups


Café visits for organized ASN groups

Community Notice Boards

Provision for local kids on renovated pitch (goals/lined)

Your Ideas - ALL Ideas welcome



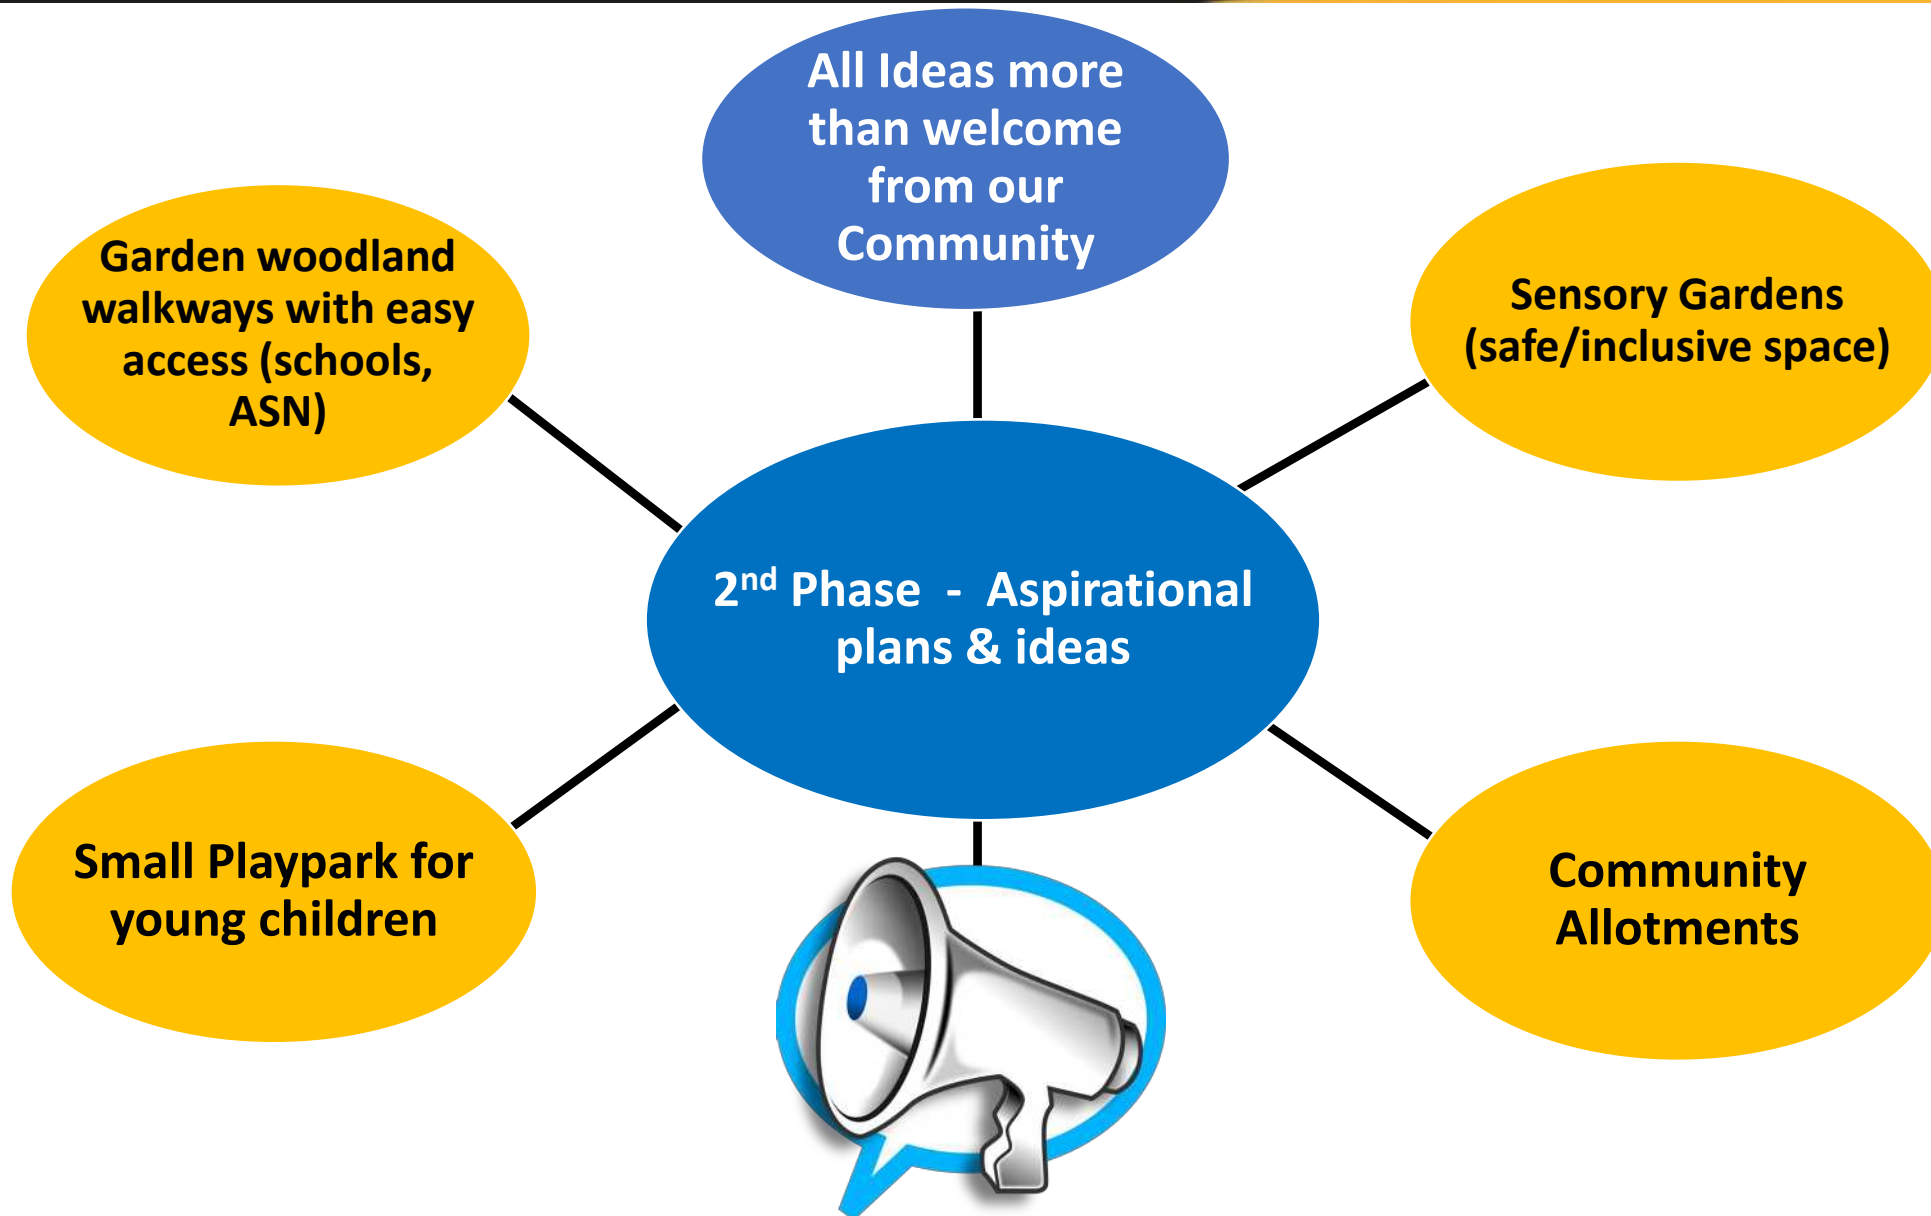

Euan Gray

From: Sandra Inrig
Sent: 09 August 2022 18:32
To: Aileen Johnston; Alasdair Morrison; Annabelle Armstrong Walter; Carolanne Robertson; Colin Orr; David Love; Derek Viola; George Hunter; Ian Thomson; Joseph Lynch; Karen Anderson; Laura McIntyre; Louise Le Good; Margaret Craig; Mark Tokeley; Tania Morlan; Valerie Howie
Subject: Ralston CSC - Response to CAT Panel

Importance: High

Follow Up Flag: Follow up
Due By: 10 August 2022 12:00
Flag Status: Completed

Hi all,

See attached the response received from Kelburne Hockey and Community Sports Club to the questions raised by the Panel on 2nd August.

Please confirm by return if this answers the queries raised for you and if you now feel you can support or reject the CAT request. If objecting, please state your reason as this needs to be provided to the group.

To reiterate from the meeting

- Approving the CAT request at this stage is not the end of the process;
- The Decision Notice will set out our basic terms which will include the condition that group must provide evidence of funding and funding sources confirmed for the capital works in the application before we move to the final stage, up to 6months from the date of a decision.
- The group then have up to six months to submit their offer and a further (up to) six months to conclude contracts.

For information, if the majority decision is to reject the request, Kelburne will have 20 working days to request a review. The review panel has up to six months to conduct the review and issue a new decision notice. If not resolved the issue, Kelburne have a further 20 working days to apply to Scottish Ministers for an appeal with Scottish Ministers then having up to six months to make a ruling. The ruling by Scottish Ministers is final.

During all of this period, to the conclusion of an appeal, and to finalising the asset transfer, if that is the ruling by Ministers, the Council is prohibited from otherwise disposing of the asset, whether that be to lease to a third party, to sell the asset or to entertain a CAT request by any other body other than to the applicant.

Regards,

Sandra

Sandra Inrig
Programme Manager – Community Asset Transfer & Regeneration
Economy and Development
Chief Executive's Service
Renfrewshire Council
Renfrewshire House
Cotton Street
Paisley PA1 1WB

Mobile:



My Ref: RCCAT/DN-B/SI/KHCSC
Contact: Sandra Inrig
Telephone: 07483 395 945
Email: sandra.inrig@renfrewshire.gov.uk
Date: 30 August 2022

**ASSET TRANSFER UNDER THE COMMUNITY EMPOWERMENT ACT
DECISION NOTICE - REFUSE**

To: Mr Billy Anderson
Secretary
Kelburne Hockey and Community Sports Club
Barshaw Drive
Whitehaugh
Paisley PA1 3SF

Date of Notice: **30 August 2022**

This Decision Notice relates to the asset transfer request made by **Kelburne Hockey and Community Sports Club** validated on **20 May 2022** in relation to **Ralston Community Sports Centre, Penilee Road, Paisley PA1 3RA**.

Renfrewshire Council CAT Panel met on **2nd of August 2022** to consider your CAT Request. The Panel decision is to **REFUSE** the request.

The reasons for this decision are as follows:

- i. Uncertainty of funding available to carry out works detailed in the CAT Request; and
- ii. Impact of the significant degree of community opposition to the CAT Request on community cohesion

The final paragraph of section 82(3) of Part 5 of the Community Empowerment (Scotland) Act 2015, requires the Council to consider "such other matters (whether or not included in or arising out of the request) as the authority considers relevant". One aspect recommended that relevant authorities consider under this heading is community support for proposals and any potential impact on other community groups.

One of the intended benefits of community asset transfer is to increase community cohesion and resilience. In the case of KHCSC's request for Ralston Community



Chief Executive Service
Head of Economy & Development: Alasdair Morrison
Renfrewshire House, Cotton Street, Paisley PA1 1JB
www.renfrewshire.gov.uk



Sports Centre, the Panel considers the impact of opposition to the transfer on community cohesion, to be detrimental to the net benefit(s) of the transfer.

Right to Request a Review

Under Section 88 of the Community Empowerment (Scotland) Act 2015 (the “Act”), you have a right to request an internal review of this decision.

An application for Review must be made in writing to **Mark Conaghan, Head of Corporate Governance**, Renfrewshire Council, Renfrewshire House, Cotton Street, Paisley PA1 1WB mark.connaghan@renfrewshire.gov.uk by **28 September 2022**, which is 20 working days from the date of this notice.

The application must include the name and contact address of your community transfer body and specify the land/property to which the asset transfer request relates. It must also include a statement setting out your reasons for requiring a review. This should normally be based on the information provided in connection with your request and the reasons given by the local authority for their decision.

Reviews are conducted by The CAT Review Board, a sub-group of the Infrastructure Land and Environment Policy Board. The Board may request additional information from yourselves and others and can choose to call a Hearing if they so wish. The Board has a maximum of 6-months to issue a further Decision Notice.

If the outcome of the Review does not resolve the issue, or if no decision is made within the required period, you have a right to Appeal to the Scottish Ministers under section 88 of the Act.

Guidance on making an application for review or appeal is available in the [Guidance for Community Transfer Bodies](#) and to download from the [Council Website](#).

Yours sincerely



Alasdair Morrison
Head of Economy and Development

Kelburne Hockey & Community Sports Club application for a CAT of Ralston Community Sports Centre - Our Request for a Formal Review (Appeal)

General Statement on the KHCS Application and the Management of Ralston Community Sports Centre

Our CAT application was born out of a series of pitch funding inactions by Renfrewshire Council for various reasons since Feb2018, when we joined a small project team to provide technical guidance on pitch materials & construction. We worked on the proposed mini sports village project at St.James which when not supported (for hockey only) by the Council on cost grounds, moved to the support of a change to a full water-based pitch at the existing ON-X Linwood pitch.

We provided guidance once again as part of a £3m+ budget for the ON-X regeneration, of which £1.5m was for the hockey element, and once again the budget was not taken up and nothing was built. Covid-19 then hit and we were informed that all monies were off the table and once again, after 5 years of effort, KHCS were not a single step forward. As it transpires, £400k remains stated (Finance Director Alastair MacArthur) on the 2022 capital spend budget (for Linwood only) but the Council confirm that as of yet, no further investigative work on the Linwood hockey re-generation project has begun yet.

Due to the lack of funding from 2018, we had no option other than to create our own CAT initiative to re-generate Ralston Community Sports Centre to a Hockey and multi-sport centre, with regenerated grass pitches and proposals for a Pavilion to make it significantly busier and more hi-tech than before which would continue employment creation and allow the centre to open 9am to 9pm every day, which we know is highly sought after by local residents.

When you inspect One-Ren public accounts that show that **Seedhill Sports Centre is subsidised to the tune of £1.03** per person visit to the centre, and the similar operation at **Ralston is subsidised to the tune of £2.84 per person visit** to the centre, almost 3 times more, then it is clear that there are serious financial implications in the retention of Ralston as a Community Sports Centre in it's current format.

The Ralston Community Sports Centre requires a change of direction and a new mission, and Kelburne Hockey & Community Sports Club are of a firm belief that we can provide this which has been outlined in our extensive business case. You will also find when speaking to local Ralston organisations that they will agree that the centre needs to change and that it needs to become a more viable operation. A few extra classes each week doesn't bridge the significant financial gap. If you look at the statistics and talk with the Service Provider (One-Ren) directly, they will call out this message very clearly to anyone in the Council who engages with them directly.

When you add to the mix that Renfrewshire Council have a new budget deficit of £34m, that this centre costs more money to run than any other centre of the same purpose, that this centre requires a £500,000 football pitch replacement, that this centre currently only opens from 5pm due to previous cost/budget constraints, we only need to look forward 2 or 3 years and see the centre will be at serious risk.

We believe that Renfrewshire Council needs to embrace change, look at the on-going expense of this centre and support KHCS's Community Club initiative for Hockey and multi-sports, including football on grass, young child skills/football on artificial turf, and make a truly valued and ground-breaking commitment in the world of Sports Centre Management, by letting Sports people run a sports centre for the overall good of the whole community.

We hope that Renfrewshire Council will address all of these facts as they deliberate over our appeal and make the right decision to create a new Vision for this centre.

Our Request for a Review

Under Section 88 of the Community Empowerment (Scotland) Act 2015 (the "Act"), we are writing to confirm our formal request for an internal review of the decision (on 30th August 2022) to REFUSE our CAT application for the transfer of the Ralston Community Sports Centre Kelburne Hockey & Community Sports Club.

As part of our submission, we will lay out the facts & evidence received during the period of the CAT process which will demonstrate that the wrong conclusion was reached by the CAT Panel and that a new set of eyes should undertake the formal review and consider our appeal in greater detail and provide a formal response by return.

The following specific points were stipulated in the REFUSAL by Renfrewshire Council on August 30th and we will provide our statement, reasons and evidence relating to each of the the points stated in turn below

- 1... Uncertainty of funding available to carry out works detailed in the CAT Request; and
- 2... Impact of the significant degree of community opposition to the CAT Request on community cohesion

Kelburne Response to point 1 – uncertainty of funding

On 3/8, we were asked **3 questions** by the CAT Panel (see appendix 1) which required a response prior to 26/8 which was their next meeting date (see Appendix 3) to make the final decision

- a) Provide more evidence specifically on the £300k grant/loan request from the council and the start-up balance
- b) Explain the corresponding (growing) expenditure on staff salaries in our 10 year I&E plan
- c) Provide further assurance that Ralston Skills would be provided with access after the new pitch was laid

We provided our response to the Council officers in good time as below and this is contained within the attachment document - [KHCS C Response to 2nd August CAT Panel Review](#)

Response to question a) Our business case requested a Grant or a Loan for £300k from Renfrewshire Council. During discussions over the course of the transfer process, we were made aware the Council would not provide a grant for an asset that would be leaving the council estate, therefore we suggested an interest free loan route (paid back @ £6,000 pa over the 50 year lease deal) and this was made in writing to Renfrewshire Council Finance Director, Mr Alastair MacArthur. The response from Mr McArthur (see Appendix 2) was that he was not prepared to enter in to any discussions regarding a loan until the CAT panel make a formal assessment. Given that the Finance Director would not collaborate on our Loan request and the CAT Panel subsequently refused the application based on the £300k funding specifically, it makes no legal sense to do this since the source of our funding has refused to discuss it.

It is inconceivable that Renfrewshire Council could REFUSE this CAT request as the basis of £300k not sufficiently firmed-up, whilst the same Renfrewshire Council refuse to talk to us regarding our loan request for the £300k over an affordable 50 year period.

Our legal advisor informs us that if any particular part of the Council body is not supportive of your request for specific needs which contributes to your application, and another part of the Council body rules against you without this information being known, then they are in breach of process and legally cannot rule against you until this part of the process is complete.

We had also made this loan request on the basis of a process that already exists in the Council, that the Council had previously provided a loan of £250k to a local Athletics/Harriers Club to finish-off a CAT project that was in its final stages and needed an investment boost to get it over the line.

KHCS C also provided a full response to the £300k question and also the £288k balance in our original business plan and we have fleshed this out in our specific document. This document is attached as back-up in our response.

All Funding elements were sounded out using tried and tested Grant organisations across Scotland & the UK, that support Charity organisations, and our business proposal outlines where these funds would come from in detail. We believe we have a sound business model which secures the future for this Sports Centre and allows it to flourish under a more dynamic & nimble organisation who can create the right opportunities for members and visitors alike in the short, medium and long-term at the Sports Centre..

Finally, we were informed that we had to ensure our response was sent before the final CAT Panel meeting on 25/8 which we did. What has become apparent through discussions with Renfrewshire Council, was that the 25/8 meeting did not take place to discuss the merits of our response. The CAT Panel made their decisions individually and then collectively using mail-forwarding processes, summarising individual panel members responses into a response and the REFUSAL Notice.

It is inconceivable again that what has been acknowledged as the largest Financial CAT in Renfrewshire Council, has been decided by the CAT panel using an eMail trail ultimately then leading to a collective Panel REFUSAL decision, rather than a more significant and meaningful team/panel discussion in a room which has much more gravitas (See Appendix 3 confirmation).

We have placed a FOI request with Renfrewshire Council, for all the panel (individual and collective) discussions from Aug 1st in order that we can provide more background to our response, however as yet, this has not been provided by Renfrewshire Council. We would respectfully request that as the Review co-ordinator, that you are also equipped with this information to assist in your deliberations. It is our belief that the decision to REFUSE this application was pre-set in the Panels minds from the first 3/8 meeting and regardless of what KHSCS sent, was rubber-stamped on the 30/8 Refusal Notice.

Response to question b) Our response to this was the increasing values related to a YoY salary growth estimate of 3% and the detailed background behind the roles were clearly stated in our response

Response to question c) There is no issue with regard to access to Ralston Skills when the new pitch is installed. This was previously explained in the communication trail with Ralston Skills stated on the appendix documentation from our original business proposal and repeatedly re-stated in various meetings thereafter. The Ralston Skills sporting ethic for primary-school children football/skills coaching is identical to the Kelburne Jockey Hockey ethics and we very much want to have BOTH these two young groups playing at our facility and we scheduled this in the playing calendar - again part of our proposal. The Chair of Ralston Skills is on-record however, as stating that he would close Ralston Skills himself if the facility was handed over to KHSCS to create the new sporting & business model.

This was unfortunately mis-represented in Social Media posts/groups as it being KHSCS kicking-out Ralston Skills when this is very specifically the opposite.

Kelburne Response to point 2 – community cohesion

We note the Council used Section 82 (**Asset transfer requests: decisions**) Part 3 in order to determine whether the KHSCS application provided a positive or negative benefit on community cohesion and resilience. In this case, the Council used Part 3 (J) “such other matters (whether or not included in or arising out of the request) as the authority considers relevant” to conclude that our proposal provided a net reduction in benefits at the Centre. KHSCS argue that the Council are wrong in their assertion that this proposal provides a negative effect for the following reasons

Response Part A... The Council have not fully considered the complete Section 82, specifically Part 3 C(i), C(ii), C(iii), C(iv), C(v) and C(vi) (see appendix 4) in relation to the benefits that the KHSCS proposal offers for this facility as it has been operating in the last 6 years with the Council service Provider One-Ren.

The many increased KHSCS proposal benefits have not been considered or commented on by the Council in their deliberations and they simply opted to apply the catch-all “Sect J - any such other matters” clause to become the over-riding reason to refuse the proposal. Our overall proposal for the centre is captured in the attached document titled **KHSCS Ralston Residents Information Session – CONDENSED VERSION** which is a document that summarises all the benefits which have been listed below, starting from Sect 82 Part 3, Sect C (i thru vi) below viz.....

“In reaching its decision, the authority must take into consideration the following matters : Part (3) (C) whether agreeing to the request would be likely to promote or improve”

(i).. Economic development

- the current operation runs from 5pm to 9pm every day and does not open daily as it's not financially viable to do so. This has been confirmed by the One-Ren Executive to be the case and there is no plan to open the from 9am to 9pm daily. **The KHSCS operation confirms the centre will run from 9AM to 9pm daily with many more events than provided today under One-Ren**
- the current operation, prior to Covid, ran an average of 19 classes per week in the Gym and Studio Room. **The KHSCS operation will run over 30 classes per week in the Gym under a franchised Gym operation with our partner, SKFitness, and will offer over 30 other events in the Studio room per week. This is a significant increase in general activities in the Pavilion which provides increased economic development than today under One-Ren**
- In the last known & detailed Renfrewshire Leisure Accounts (2015 – see appendix 5) the following comparable ‘sport-centre operation ‘subsidy per person’ is highlighted. This resulted in a 2016 closure notice which was pushed back subject to operational improvements to improve the cost-burden which has not materialised since then, resulting in One-Ren opening ONLY in the evenings - there is no economic desire to change this in One-Ren. In a financial comparison of like-for-like sports centres, it is clear the lack of economic development of the current centre puts it high-risk of closure, particularly with the expected re-development of Seedhill for UWS and additional new pitches underway in Johnstone, Gryffe and new Paisley Grammar school which will ADD to the football pitch estate run by One-Ren. **The KHSCS proposal is designed to turn this around by providing a different strategy than today with a wider range of sports available, provision of FREE hockey for all Renfrewshire schools, increased use of the whole sporting estate and dedicated up-keep of a listed building to HES Standards.**

Outdoor Sports Centre	Subsidy (Cost to Council) per visit	Source Documentation
Seedhill Community Sports Hub	£1.03	rl-annual-report-2015-21-10-15-spreads.pdf (renfrewshireleisure.com)
ON-X Sports Centre	£1.90	
Erskine Community Sports Centre	£2.18	
Ralston Community Sports Centre	£2.84	

(ii).. Regeneration

- As well as a NEW artificial hockey (and multi-sport) pitch provision, KHCSC will regenerate and improve the drainage on the grass football pitch ([not offered for hire today by One-Ren](#)) and make it available for hourly hire and/or as part of an 'anchor tenant' scheme, working with a large/local football organisation to make this their home when they don't have one of their own today
- The grass pitch functionality will be geared towards football and/or American football as dictated by the final arrangement and utilisation of the current fully un-used part of the facility
- partnership with UWS to provide access for 1 of their key sports (hockey) and 1 other (American football, rugby or football on grass has also been discussed with their Sporting Director Ciaran O'Brien
- More sports classes will be run on the artificial pitch (eg physical training, bootcamps, walking football, Ralston Skills, other skills groups, Active Schools Sports camps etc)
- A state of the art gym, financed by our partner SKFitness, rather than old/out-of-date gym equipment there today, will be implemented immediately on entry to the facility and after refurbishment.
- Redevelopment of the Reception area to re-design and provide MORE rooms for other activities

(iii).. Public health

- Increased use across a wider range of activities of the facility, as an option away from football, provides a much better range of activities for our young kids of today. Hockey is a 'growing sport' between the ages of 7 and 70, whereas football participation is in decline in football between the ages of 18-34yrs old.
- **FREE USE** offered and accepted by Ralston Primary every day during term-times for their PE and other classes
- **FREE USE to ALL 11 secondary schools** which increases the general health by offering hockey and other sports to youths as AN ALTERNATIVE to those who don't want to play football – this is not the only sport in our County – Hockey is recognised by recent pitch studies in Renfrewshire as the 2nd most popular team sport activity
- **FREE USE to ALL Primary schools** via Active Schools programme
- **FREE USE** of the grounds for dog-walking and general individual self-keep-fit. Currently the ground IS NOT exclusively able to be used by dog-walkers, a fact which many people fail to note on the facility entrance signs today. We currently allow this at our current centre at Whitehaugh in Ward 3 and we embrace local utilisation for informal walking use
- Social/local youths use of football goals, nets and lines will be made available on the re-generated grass pitch which **IS MORE** than they have available to them today as the pitch/cage is locked by One-Ren unless it has been booked by a client. Or if the Council accepts that the current illegal entry to the pitch is acceptable, the same provision would then be available in the grass area for free use by local youths

(iv).. Social wellbeing or

- This is a wider opportunity for school kids to have free-space to play a wider range of sports [than what exists today](#)
- [More rooms available](#) for youth Social groups
- The Pavilion re-generation [provides a wider-range of group activities](#) to take place
- A Barista Café area provides a much-needed sit-down for
- Increased number of self-help local groups. Social Groups returning to the centre or increasing their classes. Slimming Clubs, Art classes, Roar Groups, Jogging groups under Active Communities and so on. [ALL of these activities will be supported within programme designed by KHCSC](#)

(v).. Environmental wellbeing

- Phase 2 with sensory gardens, allotments and nature walk-ways

(vi).. Whether agreeing to the request would be likely to reduce inequalities of outcome which result from socio-economic disadvantage

- Hockey as a sport is being lost in Renfrewshire as youths are not able to afford the journey (time & money) to get to our current home pitch in Glasgow Green G41 area. They don't have the opportunity of having a hockey pitch on their doorstep in the central public transport corridor of Glasgow Road.
- Hockey as a sport at KHCSC has a wider demographic range - 50% of males vs female participation, 50% of playing population is under 18. More 'family/generational' groups play hockey and therefore the social demographic provides more family participation of hockey across the board
- [The KHCSC argument is that there is an IMPROVEMENT in socio-economic advantages with hockey & multi-sport at this centre](#)

These over-riding statements demonstrate that as a whole, there will be MUCH MORE happening at this centre if it becomes ours to make our vision become reality. The Centre will be open for much longer during the week, the Pavilion would be more widely used, the artificial pitch would continue to be used extensively for hockey and other sports/training and children sports/skill groups, and the grass would finally become available for hire after works are undertaken. All of this provides substantial benefits “over and above” the operation as it has been run for the past 6 years under Renfrewshire Leisure/One-Ren.

The CAT Panel have failed to acknowledge these additional benefits which will outweigh the (lack of detailed) feedback offered by them in their REFUSAL response ...!

It is KHCSCs view that the CAT Panel should have looked at how this centre could be run more effectively, how our [overall benefits](#) which are real and captured in our Business Plan support a direct improvement, and while the council felt they needed more background on the stated £300k issue, our suggestion at the very least was that the CAT panel could have [approved the Transfer 'subject' to KHCS receiving a favourable decision by Renfrewshire Council on the loan provision request](#) (over the lease-term) in an arrangement agreed with the Council Finance Directors in separate meetings

Response part B... The Council have noted the letters of objection sent in as part of this proposal and have concluded that this is a part of the negative impact, however they failed to properly review the specific content based in these observations in relation to content and duplication of multiple entries across households and the concurrent theme running through all of them being based on inaccurate and deliberately mis-leading statements made by a few leading organisations, resulting in a mis-leading social media campaign against our proposal.

KHCSC will continue to work with ALL organisations in the Community to make the Ralston Community Sports Centre a place to be reckoned with again in the future. We certainly appreciated and took on-board some local views and adjusted our proposal to accommodate those to take it forward to a deployment stage with the Councils blessing, and we will continue to do so ensure that our proposal is sound and takes cognisance of local needs. We do accept that there will always be individuals or groups that genuinely have good reason to oppose our proposal and this happens in every walk of life - we accept this. However we do not accept mis-information campaigns on various mediums and urge the Council to review the content in these observations and more specifically, look at our continual and consistent response and guarantees from our Board that are outlined in our presentation material.

The table below outlines some public statements made by some organisations who created these public misrepresentations which we believe appears to have been ‘accepted’ by the CAT panel, rather than investigated and challenged, and to communicate/ask KHCS our views, to understand both sides of the story.

Beside each mis-leading statement is the ‘factual’ information which remains the case today as part of our proposal. KHCS will continue to be open & transparent to any questions asked of us, but also to acknowledge that as we started this process off, we recognised the proposal will self-adjust along the way, as required to meet the demand placed on us by the Council and fellow neighbours in our Ward 3.

Mis-leading Statements unsubstantiated by real facts, made by mis-informed organisations in the Ralston Community including Councillors, MSPs and MPs	Factual statement & response from KHCS
<p>Kelburne is a private company which operates for profit and limited people would get access to the facility</p>	<p>Kelburne was a “Section” within the parent ‘unincorporated’ Kelburne Cricket Club set-up and we have since created our Charitable business (KHCS under SCIO) under SCO51375.</p> <p>As a comparison, St-Peters FC are applauded for their organisational work by the Community Council and others, yet they operate an identical SCIO process to Kelburne as they wish to have their own pitch for Scottish football league entry reasons. We see no difference between St.Peters and our Club in the spirit in which we nurture young sports people through their formative years, yet St.Peters is being portrayed as a good organisation when our identical organisation is derided by others to suit their own agenda</p>

	<p>We believe these continual mis-leading statements gave rise to the 'elite club taking away our pitch' which is simply not the case. KHCSC are attempting to do the right thing for an under-utilised facility which almost closed in 2016 and is at serious risk in the immediate future. Creating our model here will help save and grow the centre going forward.</p>
<p>1000 Kids would lose out for football</p>	<p>There has never been any facts provided by the complainants that this would be the case. One-Ren, under Mark Tokeley provided statements in previous meetings that there is sufficient capacity for football in Renfrewshire and the surrounding areas. Capacity will also substantially increase as 2 new pitches are under construction now (Gryffe HS and Johnstone) and more are in the pipeline with the Seedhill/UWS collaboration underway. In direct contrast, there is only 1 "end-of-life" Hockey pitch available which is Linwood and is in a very bad state of repair.</p> <p>To the best of our knowledge the CAT panel have not checked this off with One-Ren to quantify if 1000 kids would lose out or not, or where some of these 1000 kids would go (eg Seedhill, Paisley Grammar, St.Andrews etc, all very nearby)</p> <p>We would urge the new officers to seek out Mark Tokeley to verify football capacity statements and why football continue to inform that they can only book between 3-6 pitches when the One-Ren website show 14 pitches are available and free capacity is being taken up by Clubs outside Renfrewshire, simply because the whole capacity is not being used by Clubs inside Renfrewshire.</p> <p>Additionally, we have always offered the grass football facility for any organisation that wants to train and play football. Grass is still the SFA preferred surface to play on and KHCSC will make it available in our proposal. We are fully confident that a big club will take this pitch on as an anchor-tenant and we will make this work for them.</p>
<p>Ralston Skills will close if this CAT goes ahead.</p> <p>Various statements and Social Media campaigns were created to shared this view as an event that would happen if KHCSC were successful in our CAT application.</p> <p>This provided significant disruption across many areas as our Club were being vilified for stopping Ralston Skills from using the new artificial pitch</p>	<p>In our original business proposal, KHCSC stated categorically that we applaud the Ralston Skills model as one that is identical to our own Jockey Hockey model on Saturday mornings. We wanted BOTH to take part at the centre and in our proposal, we offered the timetable that demonstrated this.</p> <p>In our Public meeting, it was the Chair of Ralston Skills who stated that HE would close down Ralston Skills if KHCSC were successful. Ralston Skills closing down therefore is one of their own choice and not KHCSCs choice. We continue to remain open for Ralston Skills to take-up the same designated time slot on the new artificial pitch as they had before.</p>
<p>The grass is too wet, is never maintained, and it would take £250,000 to fix it with new drainage.</p> <p>The Kelburne proposal to fix the drainage will divert water away from the pitch and into local gardens.</p>	<p>This is mis-leading and simply a view with no factual evidence provided to back-up what is being portrayed as part of the Social media campaign. KHCSC initiated a professional field study with Fairways Construction and Metro-Rod to survey the primary and secondary drainage systems. It was established that the primary drainage system was working sufficiently, and the secondary drainage was not efficient due to a lack of regular maintenance. A quotation was provided of £32,000 + VAT to fix this by new 1mtr-gap surface sand-slitting to enable waterflow DOWN to the primary drainage network and exiting as normal through Scottish Water channels. At no stage will any new drainage create an issue with local gardens as it will flow through the existing and improved drainage network.</p>

<p>We have major problems at the St.Mirren Allanton Complex where they came in with great intentions and it has been nothing short of a disaster for the local community around the complex</p>	<p>The KHCSC stance is quite simple on this one. St.Mirren ar a huge professional Premiership Football Club. KHCSC are a Community-based Hockey Club which is significantly different. We have many years of experience at Whitehaugh working with bordering neighbours and any issues are dealt with quickly by our Board at Whitehaugh</p> <p>At Ralston, we would simply apply our same experience from Whitehaugh to great effect, working with local residents to sustain and build relations going forward.</p>
<p>This is the last piece of 'Green space' and we cant let it go to a private Club for their own benefit</p>	<p>As part of our submission, KHCSC would continue to allow free and open space to use the grass for dog-walking, socialising, self-fitness training/running around circumference, youth groups playing football on the grass, use for the Ralston Community games and St.Marks Church.</p> <p>We are a very open Club and we want all locals to be involved and be able to use the grounds as they are today – we see not changes to the way the grounds have been run before and therefore</p>
<p>We would have a licenced bar at the Club which would cause considerable noise and distress for local residents</p>	<p>KHCSC have specifically EXCLUDED a Bar from our proposal as we know that Ralston is largely a dry area and in keeping with the professional approach we want at our Club, we have created our Business case around activities on the pitches and inside the Gym and Studio Room and generic re-generation of the Pavilion.</p> <p>Our statement at KHCSC is quite simple that should we be successful in our CAT application, Renfrewshire Council should simply add it as a term on the lease, that a bar is not an option.</p>
<p>We will sell the land for housing</p>	<p>Our request is for a 50-year lease of the facility, therefore the property is still owned by Renfrewshire Council</p>
<p>Ralston Primary School would be thrown out of using the centre as they do currently</p>	<p>In our meetings with the Head teacher, Ms J McGown, we confirmed that the current arrangements with Ralston Primary would be maintained, for staff, parents drop-off, use of the pitch and Pavilion during term-time etc. In short, no change at all to the current arrangements</p>

It is the KHCSC view that these statements above are representative of the received 'representation letters' as a result of local organisation collaboration and a social media campaign to walk round neighbourhood doors, putting a negative spin on what KHCSC see as a positive opportunity to regenerate this under-utilised facility as it stands today.

Some of the views stated were 'deliberate' acts created to cause confusion and anger and we have answered them specifically above. We would urge the panel selected for this appeal to receive samples of these letters and match them to our response above which is a formal commitment and statement of fact from KHCSC.

As part of the campaign to regenerate the centre, we remain open to working with the local Community Council, local Councillors, users of the centre and all local residents in an effort to improve the facility as a whole and to secure its future going forward.

Final statement on CAT process breakdown

When this CAT process started off, and we acknowledge it is a complex process for everyone including council officials, the process was clear. The proposal would be assessed and then approved/refused by the CAT Panel and then passed to the Elected (15) members on the ILE Board for review and final decision.

This was still the case when we received the first questions on 3/8. During August, it then became apparent that the process was wrong and that the CAT Panel now **had full delegation of powers** and that their meeting on 26/8 (which didn't happen) would have then allowed them to make the **FINAL DECISION**, with any appeal/ hearing thereafter, managed by the ILE Board sub-committee.

Our issue is this.

The responsibility and pressure placed on the CAT Panel between the 3/8 date and the 26/8 date became so enormous as the future of this centre was in their hands and no-one else's. For this very reason alone, the process **should not** have concluded with the Panel making a decision as it had not started off that way.

We believe that the pressure on the CAT panel became so enormous that they were not equipped to handle this new-found responsibility, and in that sense they **would not make any decision at all** and they manufactured these questions and pressure-points to apply against the 2 refusal points and not so much as REFUSE the application, but more so simply just to **retain the status quo** at the Ralston Community Sports Centre and kick the can down the line a little longer.

We also believe that the Panel are not aware of the existing financials of this centre and not joining the dots to look ahead at the pending financials and how that centre runs should be a major part of their analysis, especially in light of the £34m budget deficit, how it would then run thereafter.

We hope the Council ILE sub-committee finds in our favour and we would be delighted to attend any meeting to discuss this our proposal in more detail.

The Board

Kelburne Hockey & Community Sports Centre.

Appendix 1

Sandra Inrig <sandra.inrig@renfrewshire.gov.uk>

3 Aug 2022,
3:29

The CAT Panel met yesterday afternoon to consider Kelburne's CAT Request for Ralston Community Sports Centre. The Panel have deferred making a recommendation pending clarification of the of funding for the capital works; staffing costs in the Income & Expenditure projections; and confirmation of the arrangements to accommodate Ralston Skills after the hockey pitch is installed.

1. Capital Funding – concerns raised were that your Business Plan is predicated on receiving £300k from the Council. This funding is not in the Council's budget, which, if not available, leaves a significant hole in the organisation's business plan. The Panel require confirmation that all of the money required for the capital works is secured or committed and that KHCS has a realistic funding strategy to meet all of the costs, capital and revenue, identified.
2. 10-year I&E Projections – You have identified an income source for staff £83,610 in year 1 and fluctuation over the 10 years and reaching a high of £94,923 in year 10. The question is, what is this and how has it been arrived at? There is a corresponding expenditure for staff of £87,389 in year 1 and increasing each year reaching a high of £135,568 in year 10. Similar question as for income, how is this arrived at and what is the relationship with the income?
3. Ralston Skills – the business plan states that Ralston Skills will have their usual Saturday morning slot on the Astro pitch; does this still apply after the pitch is re-laid and will there be any restrictions on use by different sports?

Appendix 2

[KHCSG mail to RC – Alastair MacArthur \(12/8/2022\)](#)

Billy Anderson <secretary@kelburne.com>

Fri,
12
Aug,

to alastair.macarthur,

Hi Alistair.

I'm writing on behalf of our Board to hopefully arrange an early meeting with you to discuss our proposal at Ralston Community Sports Centre with regard to a loan arrangement we wish to discuss in detail as part of our proposal.

In our most recent submission, we were of the opinion from past discussions inside the Council that our request for a grant or a loan would be discussed after a CAT panel review on the business modelling of our proposal but as it now transpires, this is not the case.

We understand now that, from the questions raised during initial discussions in the CAT panel, they have asked us for more concrete detail behind our £300,000 'grant / loan' statement from Renfrewshire Council. As we now know because of the economic climate, these grants are unlikely to happen or be budgeted for but we had also stated our wish for a loan arrangement to be considered (similar to the loan attributed to Kilbarchan Harriers to get their final project over the line) and we would like to discuss this in more depth you as our first stage of our formal request.

a) Would Renf Council be willing to provide a long-term loan for £300k to help us get this project over-the-line. We would then cover hockey for Renfrewshire and it becomes free to all schools to use and gro hockey, Ralston Primary & Active Schools to use fOC, and we therefore take over this role of supporting hockey across all of R|enfrewshire, that was previously attributed to One-Ren to organise

b) Are you able to provide in our call, more detail behind a statement from Cllr Neill Graham, that the £450,000 pot of money is still available to allow the artificial pitch at Linwood to be re-laid to allow National & International matches to take place

It would be great if we could have a call soon, for say 20-30 mins which we can organise, so we can cover this topic before the next CAT up-date in the last week of August.

Many Thanks Alistair and hope to hear from you soon

[Renfrewshire Council response to KHCSG \(16/8/2022\)](#)

Alastair MacArthur <alastair.macarthur@renfrewshire.gov.uk>

Tue, 16 Aug,
09:10

to me

Mr Anderson

Thank you for your email.

By way of background, while I would be involved in any discussion on financial support the Council may wish to consider, the final decision rests with elected members – most likely by the Council's Finance, Resources and Customer Services Policy Board. I have no delegated authority to agree a financial loan. However before the Policy Board would consider a request for financial support, I would require to be satisfied that – in circumstances where a loan is being considered – that the Council's interests are protected and there exists a robust business plan which supports both the delivery of the project in question (including an understanding of the commitment of any other funders), and also the full repayment of any amount loaned.

I am not a member of the CAT Panel so have not been directly involved in your application in relation to Ralston CSC. I have therefore had some internal discussion with colleagues today in order I understand the position and where the application process has reached. I understand the Panel have met to discuss your application and have subsequently asked for further information from the Club.

Given the CAT process is still ongoing and no final decision has been made, I think a discussion with regards financial support is – at this point - premature. Should the Panel agree your application, then at that point I would be happy to

have a discussion with you as to what assistance the Council may be willing to consider, recognising that the final decision on this rests with elected members.

With regards investment proposals at the On-X, I can confirm that funding is available, a proportion of which is planned to be used to improve the surface of the current hockey pitch. Early estimates of the cost of this were circa £0.4m, and these plans continue to be developed. I understand that a water-based surface is not now the standard recommended by hockey governing bodies, but otherwise I am not aware of the exact specification of the surface being considered. I will seek to clarify this point with colleagues in the Council and OneRen.

I trust this is helpful and I will be happy to have a discussion with you once the decision of the CAT panel is confirmed.

Regards

Alastair MacArthur
Renfrewshire Council

Appendix 3

Sandra Inrig <sandra.inrig@renfrewshire.gov.uk>

Thu, 11 Aug,
12:34

to me

Hi Billy,

As previously advised your comments in response to the CAT Panel request for more information have been circulated. However the Panel will **not meet again to make a decision before the 26th of August.**

In accordance with the Council's Scheme of delegation, it is the CAT Panel that will make the decision to approve or reject a CAT request. The Board will only get involved in the event of a request (from CAT applicants) to review a decision by Officers or if the Officers fail to meet the timelines given for a decision (6 months from the date of validation).

I appreciate that this further delay will be disappointing to you. I am on leave from this evening, returning on Wednesday 24th, and expect to relay a decision shortly thereafter.

If you need to contact anyone in my absence, please email george.hunter@renfrewshire.gov.uk.

Best regards,

Sandra

Sandra Inrig

Programme Manager – Community Asset Transfer & Regeneration

Appendix 4 - Section 82 – Asset Transfer Requests : Decisions

- (1) This section applies where an asset transfer request is made by a community transfer body to a relevant authority.
- (2) The authority must decide whether to agree to or refuse the request.
- (3) In reaching its decision, the authority must take into consideration the following matters—
 - (a) the reasons for the request,
 - (b) any other information provided in support of the request (whether such other information is contained in the request or otherwise provided),

- (c) whether agreeing to the request would be likely to promote or improve—
 - (i) economic development,
 - (ii) regeneration,
 - (iii) public health,
 - (iv) social wellbeing, or
 - (v) environmental wellbeing,
- (d) whether agreeing to the request would be likely to reduce inequalities of outcome which result from socio-economic disadvantage,
- (e) any other benefits that might arise if the request were agreed to,
- (f) any benefits that might arise if the authority were to agree to or otherwise adopt an alternative proposal in respect of the land to which the request relates,
- (g) how such benefits would compare to any benefits such as are mentioned in paragraphs (c) and (e),
- (h) how any benefits such as are mentioned in paragraph (f) relate to other matters the authority considers relevant (including, in particular, the functions and purposes of the authority),
- (i) any obligations imposed on the authority, by or under any enactment or otherwise, that may prevent, restrict or otherwise affect its ability to agree to the request, and
- (j) such other matters (whether or not included in or arising out of the request) as the authority considers relevant.

(4) The authority must exercise the function under subsection (2) in a manner which encourages equal opportunities and in particular the observance of the equal opportunity requirements.

(5) The authority must agree to the request unless there are reasonable grounds for refusing it.

(6) In subsection (3)(f), an “alternative proposal” includes—

- (a) another asset transfer request,
- (b) a proposal made by the authority or any other person.

(7) The authority must, within the period mentioned in subsection (8), give notice (in this Part, a “decision notice”) to the community transfer body of—

- (a) its decision to agree to or refuse the request, and
- (b) the reasons for its decision.

(8) The period is—

- (a) a period prescribed in regulations made by the Scottish Ministers, or
- (b) such longer period as may be agreed between the authority and the community transfer body.

(9) The Scottish Ministers may by regulations make provision about—

- (a) the information (in addition to that required under this Part) that a decision notice is to contain, and
- (b) the manner in which a decision notice is to be given.

Appendix 5

Facility Performance – 2014/15

FACILITY	USERS	INCOME	EXPENDITURE	SUBSIDY PER VISIT	FACILITY	USERS	INCOME	EXPENDITURE	SUBSIDY PER VISIT
Lagoon Leisure Centre 11 Christie Street, Paisley PA1 1NB. Ph: 0300 300 0250 The centres pool opened in 1987 and developed in 1992 with an ice arena and 2008 with the construction of a regional sports hall. The facilities were upgraded in 2012 and now include 1 Leisure Pool, Learner Pool, Arena Space, Fitness Suite, 6 Court Sports Hall, EVE Spa, Two Dance Studios, Day Care Centre and Coffee Shop.	704,658	£2,035,500	£2,771,400	£1.04*	Renfrew Baths Inchinnan Road, Renfrew PA4 8ND. Ph 0300 300 0250 The baths opened in 1921 and facilities include a 25yrd pool, fitness studio and weightlifting area.	31,896	£118,900	£469,800	£11.00*
Eve Spa Based in the Lagoon Leisure Centre, Eve – Spa provides opportunities for customer to access a 5 star spa experience without the 5* star price tag. Now in its second year of operation, the spa offers a range of thermal experiences and extensive treatment menu.	81,364	£257,000	£293,100	£0.44*	Erskine Community Sports Centre Kilpatrick Drive, Erskine PA6 3AF. Ph: 0300 300 0250 The community sports centre opened in 2002 and facilities include a 4 court sports hall, community hall and small studio area and modular 40 station fitness suite. Includes facilities at Parkmain's High School operated through licence from August 2012.	175,909	£474,600	£858,400	£2.18*
ON-X Linwood S&CC Breidland Road, Linwood PA3 3RA. Ph: 0300 300 0250 The complex opened in March 2013 and facilities include a 6 lane competition pool, 8 court sports hall Squash Court, Fitness Suite, 4 x Dance Studios, Athletic arena, Full size synthetic pitch, 3 x outdoor multi sport areas, 2 grass pitches.	556,521	£1,774,500	£2,830,200	£1.90*	Erskine Pool Bridgewaters Centre, Erskine, PA8 7AA Ph: 0300 300 0250 The pool opened in 1992 and facilities include a 25m pool, Sauna & Beauty area. Partial refurbishment in 2010/11. Closed for 6 weeks for remedial work to pool tank in Sept.	79,950	£245,400	£651,600	£5.08*
Johnstone Community Sports Hub Johnstone High School, Beith Road. Ph: 0300 300 0250 This new community sports hub opened on 16 July 2012. Facilities include a four lane pool, modern fitness suite, four court games hall auxiliary hall and synthetic pitch.	200,990	£647,400	£1,128,800	£2.40*	Parkmain's High School The school's sports facilities are managed 'out of school hours' by under licence Renfrewshire Leisure.	63,135	£89,400	£113,600	£0.38*
Renfrew Leisure Centre Paisley Road, Renfrew PA4 8LG. Ph 0300 300 0250 The centre opened in 2004 and facilities include a 4 court sports hall, Fitness suite, Dance studio, Auxiliary rooms, Sauna and spin studio.	232,612	£759,600	£1,007,600	£1.07*	Ralston Community Sport Centre Penilee Road, Paisley PA1 3EF. Ph: 0300 300 0250 A listed pavilion and playing fields refurbished in 2009/10 offering two internal studios and a full size synthetic pitch.	63,115	£138,800	£318,100	£2.84*
					Seedhill Community Sport Ground Seedhill Road, Paisley Ph: 0300 300 0250 A recently refurbished community sports ground offering modern synthetic pitches accommodating 5, 7 and 11 a side football.	46,828	£118,700	£166,800	£1.03*
2014/15 Totals						2,236,978	£6,659,800	£10,609,400	£1.77*

*the amount it costs over and above the admission charge to provide the service for that visit.

*the amount it costs over and above the admission charge to provide the service for that visit.

Euan Gray

Further Representation 1

From: [REDACTED]
Sent: 18 October 2022 17:40
To: MBX-Cat Review
Subject: Community Asset Transfer (CAT) of Ralston Sports Centre to Kelburne Hockey Club: APPEAL for REVIEW of Council decision

Categories: Green category

Dear Sirs,

I write to raise my objections to the APPEAL for REVIEW of the CAT application Council decision as submitted by Kelburne Hockey Club.

The below were my initial concerns having attended various meetings on the proposals.

Now having read their APPEAL for REVIEW reponse, none of my concerns appear to have been addressed appropriately.

On page 9 of their APPEAL for REVIEW doc, it notes that a contractor has quoted £32,000 + vat to improve the grass pitch drainage. Can Kelburne cover these costs and have they got an adequate contingency? Without having the contractor's report it is difficult to comment on the suitability of these works. But what happens if this does n't work, does the company guarantee the works or do costs just escalate when it fails? Does there come a point when Kelburne simply stop trying to fix the drainage and no-one can use the pitch?

There is nothing in Kelburne's APPEAL for REVIEW doc that addresses the Traffic Impact concerns of the residents.

.....

I am a Chartered Structural Engineer & Certifier of Design, living in Ralston for 18 years. I attended the Ralston Community Council meeting in May 2022 and the Kelburne meeting in June 2022 regarding the above proposals. I also took part in Kelburne's online meeting in 2021. But with particular reference to Kelburne's meeting of 6th June 2022, I was quite disappointed at the level of the proposed engineering CAT detail that was presented by the club.

It would appear that Kelburne have only carried out some initial site surveys mainly a topographical survey and a conditional survey of the building.

A topographical survey maps the existing land, boundaries and details all the features including levels. Engineers and Architects use this as a base type drawing to assist development proposals however, no reference was made to this survey during the meeting other than to note it had been carried out.

The results of the conditional survey of the building were discussed and it seems the building is only in need of some minor repairs. Kelburne also noted they had instructed an environmental survey to be carried out but this is solely to reduce future utility bills.

Therefore, it is very worrying that the two big issues for redevelopment of the site: **Grass Pitch Drainage and Traffic Impact on the surrounding roads have yet to be addressed in the CAT application**, despite concerns being raised by many residents during the Kelburne online meeting in 2021.

With regards to **grass pitch drainage**, Kelburne appear to have conducted an initial jetting of the drainage system and are now in the process of instructing a drainage survey. However, at time of the meeting it seemed they had little knowledge of the current drainage design and the problems the pitch has experienced over the years. They appeared to be hoping that a drainage contractor may be able to shed some light on these issues and help them find a solution.

To compound this issue, Renfrewshire Council have only provided Kelburne with 3 of the original Planning drawings from the 2008 refurbishment works. From previous experience, Planning drawings are likely to provide little detail with respect to the existing grass pitch drainage design. The drawings that are required are those of approved Building Warrant status.

The normal drainage design process for a redevelopment is to review archive design drawings, understand the existing drainage concept, carry out a full survey, work out where and why any problems exist and then re-design the drainage system to suit. At this point, it would appear that none of this has been carried out as it could not be presented to the residents. I am not sure if CAT applications need to obtain this level of detail at this stage in the process but without understanding these issues and following it up with initial engineering scheme design, it would be very difficult to accurately assess and cost any required drainage improvements to allow this pitch to be redeveloped.

This could potentially leave a large hole in Kelburne's business plan if costs are more than anticipated which may then prevent redevelopment of the grass pitch for football use as per Kelburne's current proposals.

During the meeting, Kelburne also confirmed that no '**Traffic Impact Assessment**' had been carried out as part of the CAT application for the redevelopment of the centre and the possible impact it may have on the surrounding streets. No detailed or professional assessment of existing flow, proposed increased traffic flow or the implications of entering, exiting and parking have been considered. This is in despite of the current car park being full at weekends from football activities and over spilling into the surrounding streets. Residents believed that this would only be made worse by the proposed number of hockey games / training for their 19 teams as well as accommodating away hockey teams and Kelburne's proposed football use of the grass pitch.

Kelburne noted that the 'old' vehicle access point on Auchmannoch Avenue would not be reopened but offered no reasoning as to how they came to this conclusion or if they may need to change their decision should it be the recommendation of a future traffic impact assessment. Reopening of this access would have a considerable material effect on the residents and traffic movements of this street. Therefore, if this is a future option it should be fully investigated at this stage when residents and the local authority can review and comment on its possible implications.

The only Kelburne traffic improvement proposal that was tabled at the meeting was to increase car parking by adding 10 more spaces near the grass pitch and to form this in Grasscrete (which will required drainage integration with the main system). They had no data to present to the residents that proved that simply adding 10 more car spaces would solve all the existing problems of accessing or parking within the site.

There was reference to removing the brickwork piers to the front of the Pavilion to provide 2 lanes for traffic but Kelburne did not know if these piers had listed building protection. Even if this proposal was acceptable to Historic Scotland, there has been no traffic modelling to prove that the existing single lane 90 degree 'blind' bend into the main car park at the centre could work with 2 lanes of traffic. Considerable alterations,

perhaps a relocation, of the existing pedestrian centre access path and ramp would be required if modelling proved this could be an option.

Again, without fully understanding these issues and following it up with initial engineering scheme design based on traffic modelling it is very difficult to accurately assess and cost any required traffic / car parking improvements. This could potentially leave another hole in Kelburne's business plan if costs are more than they anticipated which may then prevent Kelburne achieving their CAT proposals.

With reference to the 'Asset Transfer under the Community Empowerment (Scotland) Act 2015' Guidance for Relevant Authorities, Section 7.0: Helping community bodies to identify suitable assets, notes the following:

Section 7.30: Ultimately it is the responsibility of the community transfer body to ensure it has all the necessary and relevant information to develop its proposals. There is no requirement for the relevant authority to obtain information or commission reports to provide to the community body, which it does not already have. However, as a way of supporting them, the relevant authority may agree to share the cost of producing or commissioning new information, and provide assistance by providing information to surveyors, facilitating access to the site, and so on. Funding for project development work such as surveys may be available where the community body proposes to buy the property. It is less likely to be available for proposals for lease.

With reference to this CAT application, Kelburne confirmed that Renfrewshire Council had awarded them £10,000 to conduct the surveys they required to support their application. Therefore, at Kelburne's June meeting (long after the application had been lodged and when the deadline for objections was less than one month away) it was very disappointing that Kelburne had not fully utilised this fund to obtain the necessary surveys which would have allowed them to present and include scheme design proposals and accurate costs for the grass pitch redevelopment and traffic improvements for the centre.

As part of the CAT decision making process, the relevant authority has to consider if the applicant has the 'Ability to Deliver' their proposals i.e. if the planned activities can lead to the suggested outcomes. Without the due diligence of conducting all required surveys and presenting the residents with engineered scheme design, the local authority may question if Kelburne have the 'Ability to Deliver' this project successfully and make it sustainable.

Unfortunately, none of the required survey information for the two big issues for redevelopment of the site was available to the residents. Therefore, it is very difficult for them to make an informed decision as to how these CAT proposals will affect their community and impact their everyday movements.

Kind Regards

A large black rectangular redaction box covering the signature area.

Euan Gray

From: [REDACTED]
Sent: 18 October 2022 20:10
To: MBX-Cat Review
Subject: Re: Kel burne hockey club

Categories: Green category

Apologies I must have done something in correctly ,I merely wanted to state my objection to the take over of the Ralston community centre by Kelburn hockey club.
I presumed, incorrectly that all I needed to do was include my name address and postcode.
Hopefully this is sufficient to register my vote?

Regards constance Buchanan

Get [Outlook for Android](#)

From: MBX-Cat Review <catreview@renfrewshire.gov.uk>
Sent: Tuesday, October 18, 2022 10:39:53 AM
To: [REDACTED] MBX-Cat Review <catreview@renfrewshire.gov.uk>
Subject: RE: Kel burne hockey club

Good Morning [REDACTED]

I can confirm receipt of you're email. However I would note that it doesn't contain any representation, just your name and address.

If you would like to submit further comments then they can be sent to this email address and will be included in the information pack issued to the panel. I would also note that previous comments will already be included.

If you would like to discuss further then my phone number is provided below.

Regards,

Euan Gray
Election Office Supervisor
Renfrewshire Council

07483410945
euangray@renfrewshire.gov.uk

From: [REDACTED]
Sent: 16 October 2022 13:47
To: MBX-Cat Review <catreview@renfrewshire.gov.uk>
Subject: Kel burne hockey club

Name [REDACTED]
[REDACTED]

Get [Outlook for Android](#)

Renfrewshire Council Website -<http://www.renfrewshire.gov.uk>

This email and any files transmitted with it are confidential and intended solely for the use of the individual or entity to whom they are addressed. If you have received this email in error please notify the system manager.

Renfrewshire Council may, in accordance with the Telecommunications(Lawful Business Practice) (Interception of Communications) Regulations 2000, intercept e-mail messages for the purpose of monitoring or keeping a record of communications on the Council's system. If a message contains inappropriate dialogue it will automatically be intercepted by the Council's Internal Audit section who will decide whether or not the e-mail should be onwardly transmitted to the intended recipient(s).

Euan Gray

From: [REDACTED]
Sent: 20 October 2022 23:26
To: MBX-Cat Review
Subject: Ralston CAT transfer review

I [REDACTED] of [REDACTED] wish to add the following representation to my previous submission.

As a member of KH&CSC I must voice my support for the proposed CAT for Ralston community sports centre. Having played and coached hockey for over 30 years across the UK I must say the facilities that are available for hockey in Renfrewshire are extremely lacking and totally unacceptable. This is unbelievable considering the success Kelburne Hockey Club have had over the last 20+years. It seems that the priority for this council and its decision makers is to ignore minority sports. Thus, making their position untenable as a Councillor if they were to support this CAT, making their decision appear self-serving and narrow minded.

Ralston CSC is an asset of One Ren and has never been gifted to the people of Ralston, despite the general feeling of the local community. At the end of the day this centre is a business asset which is clearly not high up on the One Ren priority list due to the lack of recent time and money invested.

KH&CSC are committed to maintaining and improving the facilities at Ralston by returning the community life to the centre. Currently only open from 5pm-9pm weekdays this does not reflect the possibilities that could and should be offered to the local community. These possibilities could include a coffee shop, fitness classes, gym, and free access for local schools, this list only suggests a few of them.

As a coach at the club it's my opinion we are being held back by the lack of suitable pitches in Renfrewshire. I am also a parent of players at the club so I know first hand how the youth sections are affected by lack of local facilities.

We currently have a large number of youth players who are or have represented Scotland National squads at all levels U16, U18, U21, Seniors, and Great Britain in both the Male and Female squads. Without international level pitches in Renfrewshire we risk these youth players either quitting the sport or moving to clubs with their own pitch and clubhouse. This exodus has hit the club hard in recent [seasons](#). Our Senior Mens and Ladies teams require international level surfaces to train and play on multiple times a week, we currently have to travel from Renfrewshire to Glasgow City (Glasgow National Hockey Centre) which can prove difficult for local youth players, to access quality coaching and competitive hockey due to travel. These extended journeys not only prove difficult but reduces the ability of KH&CSC members to become Carbon Neutral.

Having reviewed the initial response from the CAP and the information supplied from the FOI request, it would appear the decision was based on emotions rather than looking at the facts and making the right decision. Seemingly bowing to the mob with very little actual discussion taking place. This shows a clear and obvious dereliction of duty maybe just to keep votes rather than looking at it from a business angle, which would ensure the longevity of Ralston CSC whilst also serving the community.

Yours

[REDACTED]

Euan Gray

From: [REDACTED]
Sent: 22 October 2022 09:31
To: MBX-Cat Review
Cc: [REDACTED]
Subject: Objection to Community Asset Transfer

Dear Councillors,

I am disappointed to learn that Kelburne Hockey Club has appealed against the decision to deny the CAT of the Ralston Community Sports Centre to them. They must now be aware of the extent of the community's opposition to the transfer, and the strength of feeling of these objections.

Since the initial discussions, there have been major economic changes across the country, with substantial increases in the cost of fuel, domestic heating and general household bills. This makes the need for community facilities in the immediate vicinity of the neighborhood essential.

Access to facilities that don't require bus journeys is important, and provision of activities in a warm community centre can allow people to turn off home heating.

I ask you to take these points into consideration against KHC's appeal, and to keep the sports centre in the care of the local authority.

Yours sincerely,

[REDACTED]

Euan Gray

From: [REDACTED]
Sent: 25 October 2022 13:30
To: MBX-Cat Review
Subject: OBJECTION TO KELBURNE HOCKEY APPEAL

[REDACTED]

I strongly object to Kelburne Hockey Club's appeal in respect of them taking over Ralston Community Hub on Penilee Road.

This will be so detrimental not just for the young football club who use it but for all local residents who use it regularly for gym/keep fit/social reasons.

As this hub is located in Ralston, and, these council tax rates are high in this area, our views on retaining this asset within council remit for our own use should be upheld.

[REDACTED]

Get [Outlook for Android](#)

RALSTON COMMUNITY COUNCIL

**Ralston Community Sports Centre CAT Representation
following an appeal by Kelburne Hockey and Community Sports Club
against the refusal of their CAT Application.**

The Community Council made a CAT representation in relation to the original CAT application by Kelburne Hockey and Community Sports Club (KHCS). The concerns raised in our first CAT representation are not alleviated by KHCS's review request and its responses to the previous representations.

- 1. KHCS continue to maintain that they can provide all-action, all-embracing facilities at the venue which we contend are unrealistic. We do not dispute that KHCS can run a successful hockey club but, believe the other wide range of proposals are no more than aspirational simply to improve the chances of successful applications to the Council and prospective funding sources.**
- 2. The original plans were not supported by adequate secured funding. KHCS has not improved on this. The requested grant/loan of £300k from the Council is seen by KHCS as getting the project 'over the line', as occurred in another CAT application. 'Over the line' would suggest that substantial funding is already secured and a grant/loan by the Council will complete the required funding. On the contrary, only 12.5% of the funding required is secured (£75,000 in pledges and funds already raised by KHCS), and a further unsecured £526,500 is needed.**
- 3. The KHCS plans are heavily dependent on grants from various sources. Presumably, funding sources would wish to grant funds to projects supported by the local community and may be less inclined to give funding to projects like this which face very strong local opposition – if KHCS admits community opposition in their applications, that is. In addition, such opposition could have an adverse effect on the viability of non-hockey activities which KHCS are keen to talk up in favour of their CAT application.**
- 4. KHCS complain that Renfrewshire Council has not had proper regard for various benefits arising from their proposals e.g. regeneration, public health, social wellbeing etc. If the funding to implement KHCS's ambitious plans is not available, it follows that these benefits will simply not arise.**
- 5. Staffing levels indicated in the KHCS proposals to operate the site on a seven-day basis (9 am to 9.30 pm on weekdays, to 6.30 pm at weekends) seem very inadequate. There appears to be unquantified dependence on CPD/Training personnel to fill the gaps and periods when only CPD/Training personnel would be in attendance. This is not a credible staffing plan for the ambitious level of activity KHCS envisage.**
- 6. The Community Council believe that in the interests of fairness to all hockey clubs in the area, improvement of the facility at Linwood should be fully explored – this is already part of Renfrewshire Council's planned commitment to hockey and funding is available for this. The KHCS application is opportunistic insofar as the**

target is a facility which has been severely affected by Covid but is still a functioning public amenity. It should not be handed over to a private club when an alternative identified facility at Linwood should be pursued.

- 7. A principal part of Ralston Community Council's remit is to make Renfrewshire Council aware of the opinions and needs of the community we represent. We are very clear that our local community are very strongly opposed to this CAT application. The Community Council and the local community are as one in seeing the best way forward for Ralston Community Sports Centre to have a post-Covid recovery in public hands accomplished by One-Ren in partnership with the Community Council raising the profile of the Centre in the community and beyond.**

[REDACTED]
Ralston Community Council

[REDACTED]
[REDACTED]

Euan Gray

From: [REDACTED]
Sent: 26 October 2022 16:29
To: MBX-Cat Review
Subject: CAT Review Representation

Representation Re CAT appeal by Kelburne Hockey & Sports Club.

One of the reasons given for rejecting this CAT application was the lack of firm financial commitments to meet the costs of the project. Having read the Kelburne appeal documents, I cannot see how this situation has changed. Only a relatively small part of the costs will be put up by Kelburne themselves, the rest relies on the expectation of unconfirmed grants from various sources.

The other reason for rejection of Kelburne's application was concern for community cohesion in the light of overwhelming opposition locally to their proposals. This has not changed, irrespective of the spin put forward by Kelburne complaining about the way opposition emerged. The Community Council has a duty to ascertain the views and wishes of the community they serve, and that's what they did by holding meetings to determine this and advising residents how to make their views known. The strength of local feeling about this CAT, if successful, would impact negatively on Kelburne's image and affect participation in activities which Kelburne are putting forward as a key enhancement of their proposals.

It is very difficult to envisage how Kelburne will be able to fulfil the wide range of activities outlined in their presentation, particularly in the light of the very strong local opposition. It appears to be an attempt to secure a pavilion and an artificial playing pitch, with a lot of bells and whistles added on to sweeten their overall proposals. There are considerable problems in bringing the grassed area up to usable standard. It is all very well to say that grass is the SFA preference for football, but professional football clubs have the money and ground staff to ensure their grass is playable all year round - that is unlikely to happen here.

I believe Renfrewshire Council were correct in rejecting Kelburne's CAT proposal. The finance not secured and it is strongly opposed by the local community.

[REDACTED]
Paisley PA1 3JW

Euan Gray

From: [REDACTED]
Sent: 27 October 2022 23:47
To: MBX-Cat Review
Cc: [REDACTED]
Subject: Fwd: RALSTON COMMUNITY SPORTS CENTRE CAT - KHC appeal OBJECTION

To CAT review Board

I understand Kelburne Hockey Club has appealed the decision against them taking the Ralston Community. I write to object once again to the idea that Renfrewshire Council would give away such a valuable community asset to a private club. For all the reasons I listed in my earlier email in June (below) - and for the many I probably undoubtedly have missed. Please do find Kelburne a home by all means but not by a wholehearted 'give away' of such a valuable asset - the ONLY green space left and ONLY football pitch in Ralston.

Apart from the primary and vital arguments of a football pitch full of players tonight, the same as it is used many nights & weekends each week, to which I will join them as a spectator on Sunday watching the young girls teams who now thrive similarly to the boys/youth & mens football, as I dropped off young family to the school Halloween disco tonight I was reminded yet again additionally what a vital health & safety access area this is to the school which gives some relief to the small School Road so often choc-a-block, lying at the bottom of a steep blind hill from Penilee/Hillington Estate/and M8 access - so steep from the blind summit that at the only Penilee Road crossing point, just recently put there at the exact same point at the bottom of said hill and the corner of School Road, has had to have a full anti-skid road surface laid for several meters - its purpose to try to minimise the risk of speeding drivers hitting pedestrians crossing (!), whilst at the same time removing the school crossing attendants who had been there at least 60 years. To have a private club would mean locked gates on the front pillars further down on Penilee Road and only opened and closed at their choosing - so EVERY DAY impacting on the health and safety risks of the Ralston primary & nursery children, not just the sports access for the community and school PE & sports. A school built over 80 years ago with one access when car numbers were tiny.

Additionally at least two of the shops on Penilee Road, recently revived, and one a Renfrewshire Award winner, are directly assisted in business customers by those & their families attending the sports field.

I thank councillors who courtesy responded to my earlier objection email, whatever political persuasion. Councillor Nicolson, oh dear, unfortunately your reply as the convener of a powerful decision making public body board, offers a behaviour which reflects in a telling way. It is true that I'm only from a resident family of 55 years, attending Ralston Primary and Paisley Grammar, when it had rugby fields, tennis courts, and my own sport - hockey pitches, then watching my family attend the same schools. Having only attended two packed-hall public meetings - we would have loved for your attendance and hearing your insights of the Renfrewshire Council position in relation to legislation, instead we could only hear the witness testimony of community residents as they expressed to the Community Council panel to take note and put forward for the community. Nonetheless at the first meeting though we had the SNP MP attending no less, 2 MSPs, and our Councillors of all parties - could they all have been wrong too when they all spoke? I also scoured the Renfrewshire Council website for relevant information, and finally where information could not be found, I then phoned the impartial Council Officers for additional facts which they willingly supplied.

The overriding point is - to take this historic, well loved, well used sports, football facility and give it away from the community to a private club for private use and DESTROY the football pitch would be nothing short of utterly scandalous.

Please include my objection.

Regards

[REDACTED]

Representation on The CAT Applicant Appeal to Renfrewshire Council refusal decision.

It is difficult to see the basis of this appeal as there appears to have been no change in the reasons given for refusal - lack of confirmed funding to carry out the CAT Applicant's plans and the potential for a reduction in community cohesion if the CAT was awarded given the level of objections received to the CAT from local residents and current users of Ralston Community Sports Centre. In fact having spoken with some local residents this appeal has made some people even more against the CAT Applicant's proposal. Even the other 2 Renfrewshire hockey clubs are not in favour of the CAT Applicant's plan.

More generally it is difficult to see why this CAT application is being considered in the first place. Matters that any reasonable person would expect to be in place or resolved at this stage of the CAT process are not in yet in place.

FINANCES

Hardly any of the required money is actually in place even for phase one. If Renfrewshire Council awarded any more funding to the CAT Applicant be it a grant or loan there will be a significant number of Ralston Community Charge payers very unhappy further decreasing community cohesion.

DISBENEFITS TO CURRENT USERS OF RALSTON COMMUNITY SPORTS CENTRE

Current users of the astro pitch, many of primary age, would be displaced with no relevant alternative available to them if the CAT was awarded. Up to 1000 players use the pitch on average per week. The CAT Applicant questions this figure. The figure was provided by staff at the Ralston Community Sports Centre. Ralston Skills and the Paisley and District League use the pitch on Saturday and Sunday mornings and attendance can be between 400 to 500 for these 6 hours alone. The pitch is well used on weekday evenings too. The CAT Applicant claims there is pitch capacity in Renfrewshire. This is simply incorrect. There may be capacity at, for example, 10am on Monday mornings but current users need alternatives during weekday evenings and weekends. Youth football clubs including Gleniffer Thistle, St Peters and Evro have confirmed that pitch availability at these times in Renfrewshire is next to zero. The CAT Applicant claims two new pitches at Johnstone and Gryfe will increase capacity but this is misleading. These pitches are existing ones that are being upgraded. This CAT, if approved, would solve a problem for the CAT Applicant but create a new problem for current pitch users.

The CAT Applicant continues to say the grass area beside the current astro-turf pitch at Ralston Community Sports Centre is an alternative for current astro turf pitch users. This is wrong. There are significant drainage problems which would need to be addressed. Given this would require further funding it would probably be years before the CAT Applicant addressed this given it can't raise the funds it needs for phase one. Even when upgraded the grass area would not be floodlight so the training in darker nights that takes place at the moment would not be possible. Also grass can't take the same usage as astro so capacity would be reduced especially when it has rained. The grass would never be a like for like replacement. The fact that current pitch users would be displaced if the CAT Applicant was successful would make it harder for the CAT Applicant to access grant funding from other sources as would the high level of local opposition to the CAT Applicant.

RALSTON SKILLS

Ralston Skills would never work with The CAT Applicant as we do not trust it. So if The CAT Applicant is awarded Ralston Community Sports Centre Ralston Skills will close. This decision was taken a number of months ago by the current coaches at Ralston Skills.

Ralston Skills has used the area now known as the Ralston Community Sports Centre for at least 25 years. We used the grass when the Pavilion was boarded up and used the astro turf pitch when the Pavilion was updated and the astro pitch created some 12 years ago. When we used the grass we were the only organised group that did so. Even with just us using the grass it would become sodden after heavy rain.

So why do we not trust The CAT Applicant? Before The CAT Applicant informed Ralston Skills about its CAT we had no view of The CAT Applicant. It approached us in Spring 2021 to tell us it would rip up the astro turf pitch, replace it with a hockey pitch and run the Pavilion. It has never moved from this position to this day even when presented with alternatives, for example, to retain the astro turf pitch and build a new hockey pitch beside it. The CAT Applicant hasn't held any meaningful consultation. It has had one idea for the facility. All that has happened is The CAT Applicant has told local people what it wanted to do.

If The CAT Applicant had taken time to get to know the area around Ralston Community Sports Centre it would have quickly found out that Ralston Skills was a longstanding user of Ralston Community Sports Centre, a grass roots community sports group that had a significant footprint in the area and enjoyed significant local goodwill. With this knowledge a The CAT Applicant could have decided to get Ralston Skills onside quickly. But The CAT Applicant didn't take this approach. Instead it offered Ralston Skills the grass area beside its hockey pitch. Ralston Skills rejected this offer because it was not in the interest of the children attending Skills due to drainage problems. The CAT Applicant then said we should split Skills and run it on a Friday night combined with a Saturday morning on the new hockey pitch. This offer was refused because coaches didn't want to do Friday evenings and some of our kids would be tired on Friday nights as they are primary ages. The next offer was a Sunday which was refused as Skills has run on a Saturday for a quarter of a century. Finally after some time The CAT Applicant offered us a Saturday morning slot on the hockey pitch. This offer followed by offer made us believe The CAT Applicant didn't really want us in on a Saturday or it would have offered that immediately. Also we asked The CAT Applicant for a copy of its draft charity constitution and its financial plan for Ralston Community Sports Centre. Both requests were refused with no reason given. It also became apparent that The CAT Applicant had mis-represented facts about the hockey pitch at Onyx. At the public meeting in June 2021 The CAT Applicant told a local resident who asked if the majority of local residents objected to its plan would it withdraw. The answer was no. This means The CAT Applicant doesn't care about the views of local residents, a point re-enforced by this appeal given the level of objection to the first CAT. Putting all of these together has led us to conclude that we should not trust the The CAT Applicant. Ralston Skills has a wonderful local reputation. If we worked with The CAT Applicant that reputation would be in tatters.

FACTS ABOUT RALSTON COMMUNITY SPORTS CENTRE

The CAT Applicant provide figures for 2105 which claim to prove that Ralston Community Sports Centre is a drain on resources compared with other One Ren/RL facilities . The figures given are from 2015.

Through a Freedom of Information request we received the following figures from One Ren. In 2018 there was a deficit of £106,000 for Ralston Community Sports Centre with 85,000 user visits. This gives a subsidy figure of £1.24. In 2019 the deficit was £74,000 with 70,000 user visits giving a

subsidy of £1.06. Both figures are considerably below the £2.84 subsidy provided by The CAT Applicant for 2015.

Ralston Community Sports Centre compares with other facilities as below

Facility	2018 Deficit	2019 Deficit
Erskine Community Sports Centre	£300,000	£184,000
Ferguslie Sports Centre	£265,000	£235,000
Johnston Community Sports Hub	£281,000	£330,000
On-x	£352,000	£384,000
Ralston Community Sports Centre	£106,000	£74,000

These figures are proof that the CAT Applicant's attempt to portray the Ralston Community Sports Centre as a financial drain compared with other facilities is wrong.

The CAT Applicant claim the pre covid average classes run in the Pavilion were 19 per week. It then says it will increase this to 30 classes a week.

The truth is that there were around 35 classes a week run pre-covid.

RENFREWSHIRE SCHOOLS

The CAT Applicant claim there will be benefits to all primary and secondary schools by using the facility. Given The CAT Applicant has been working on the proposal for at least 2 years can it provide the CAT Review panel with the schools who have provided written confirmation that their pupils will, in school time or as part of an official school after school activity, make use of the Ralston Community Sports Centre?

POTENTIAL FUNDERS OF THE CAT APPLICANT

The CAT Applicant list two funders National Lottery and the Robertson Trust as likely contributors to it.

The CAT Applicant says it will apply to Grants for All run by the National Lottery for £15,000 per year over three years. The correct name of this funding programme is Awards for All and the maximum award is £10,000 not £15,000. Given the high level of objection it is highly unlikely the National Lottery (National Lottery Community Fund) would support the CAT Applicant. Here is text taken directly from the National Lottery Community Fund Scotland website

Applications should do at least one of the following:

- bring people together and build strong relationships in and across communities
- improve the places and spaces that matter to communities
- help more people to reach their potential, by supporting them at the earliest possible stage.

The Robertson Trust has three key strategic priorities – reducing trauma, poverty and financial hardship. It is difficult to see how any The CAT Applicant application to this fund would be successful given these priorities. Here is text taken directly from the Robertson Trust website which show how difficult it would be for the CAT Applicant to access funding.

We are most interested in funding organisations that can demonstrate how their work focuses on:

Poverty and trauma: by showing that they recognise the challenges people in their community are facing in their lives related to poverty and trauma, as well as how their organisation's work will respond to this and support them.

This is one of the most important considerations to us as a funder and will influence the level of funding that we are able to offer. In addition, we are interested in organisations that can demonstrate how their work focuses on:

Community: by showing how they engage their community in the organisation, for example on the Board or through volunteering; and that they listen to their community and respond to their needs.

Collaboration: by showing that they are aware of other groups and services in their area and are linked in with them.

Relationships: by showing that their work clearly has a relational focus and that this is reflected in their policies and governance, for example how they involve members or participants and that they apply a rights-based approach in their work (i.e. that they treat people with fairness, dignity and respect).

THE CAT APPLICANT CHARITY CONSTITUTION

It is difficult to clearly understand which community the asset is being transferred to. The new charity constitution states it has been established a community defined as the hockey club, local residents and user groups. But it is only adult hockey club members who have voting rights. The two other identified beneficiaries may join the charity as associate members but have no voting rights. Although there is provision to co-opt up to five trustees to add skills not present in current trustees the Charity Board of Trustees has an in built majority of hockey clubs members, i.e. 10 members. The co-opted members could be local residents but equally could not be. So could the CAT Applicant explain the rational of excluding two of the charity's beneficiaries from having voting rights and define exactly what community they wish the asset to be transferred to? Could it also confirm the postcodes of the current Board of Trustees of the charity please? There will be some potential grant funders who will see the current constitution as a problem that would discourage them from awarding grants to the CAT Applicant.

CAT APPLICANT HANDING SERVICES TO OTHER ORGANISATIONS

The CAT Applicant would hand the running of the gym and dance studio to a private firm. It has had discussions with at least two people asking them to run its proposed Barista Café on a for profit basis. It claims an "anchor" body could run the grass section at the facility but has yet to find one. Is this really what the Community Empowerment Act was passed to achieve?

ST PETERS

This is an extract from the CAT Applicant's appeal document

As a comparison, St-Peters FC are applauded for their organisational work by the Community Council and others, yet they operate an identical SCIO process to Kelburne as they wish to have their own pitch for Scottish football league entry reasons. We see no difference between St.Peters and our Club in the spirit in which we nurture young sports people through their formative years, yet St.Peters is

being portrayed as a good organisation when our identical organisation is derided by others to suit their own agenda

Nobody in Ralston, the Community Council, Ralston Skills or current users have ever mentioned St Peters. St Peters have not applied for a CAT in Ralston so their business is none of our business. The CAT Applicant is really talking nonsense here.

ALTERNATIVE TO BENEFIT ALL HOCKEY IN RENFREWSHIRE

This exists at the On-X in Linwood where the CAT Applicant could work with

[REDACTED]

[REDACTED]

[REDACTED]

[REDACTED]

Local resident and Chair of Ralston Skills

Euan Gray

From: [REDACTED]
Sent: 27 October 2022 00:07
To: MBX-Cat Review
Subject: Ralston Community Sports Centre -KHC CAT Objection

CAT Review Committee Services,

I am a local resident

[REDACTED]

Further to Kelburne Hockey Clubs appeal to the decision of there CAT Refusal.

As I resident I have looked at KHC responses to the 'uncertainty of funding' and 'impact of the community opposition to the CAT request'

I object as KHC have still not proved the funding, as Renfrewshire Council has not agreed £300k of funding for this and have not planned to.

Grant Funders in principal -

Sports Scotland still has it on there website that they do not fund any application that the Community is against. For KHC To say they have an agreement if the CAT is successful therefore it is still not an agreement and £100k is 20% of the money needed for its business plan.

Due to KHC appeal I am now able to see the business plan with KHC figures projected.

Therefore if after the 3-5 year grants from other providers have been used it does not show how they are going to make an income to support the Centre.

The business plan does not stand up to scrutiny initially and still doesn't.

I object to the facility lease being 50 years when predominately the Council leases are normally 30years.

This CAT has raised many objections from local community and still does but the Ralston Community Council had arranged meetings with OneRen to have meetings for 'a vision' for the Centre but have been stopped due to the Appeal. The Community want the Centre to be a success for both the community and OneRen.

I object to this appeal from Kelburne Hockey Club since they have not justified the financial figures in there business plan as I've pointed out above.

I object to the CAT as it still does not take into account the Community objections, the narrative of the subsidy come from Figures given from 2014-15 not applicable now.

There was a feasibility study paid for by a grant that was given by Renfrewshire Council which has never been produced for this facility- not all paperwork being put forward.

As a resident I object to this CAT and think that a partnership between users and OneRen would be a better use of the facility and the Community is engaging already with the community council.

I object to the facility being changed to a Hockey pitch that does not bring it up to International Standard as all internationals played at the moment are still on water based pitches. The hockey pitch upgrade would only be a slightly better standard from what is at the Onx just now!

A potential waste of money and no benefit to International players at this time. KHC would not be bringing international games to Renfrewshire in the near future.

Other Hockey clubs in the same league with Kelburne Hockey Club play on water based pitches and a few have upgraded there pitch but they are still water based pitches.

Ralston Community Sports Centre should stay as is and upgrade the Onx pitch to a water based pitch for all 3 hockey teams in Renfrewshire to play on, that would bring in the potential for international games in Renfrewshire.

Many Thanks

Kind Regards



Sent from my iPhone

Please note that the document linked to in this document has now been added as an appendix at the end.

11. Kelburne Hockey & Community Sports Club Response to Further Representations

KELBURNE HOCKEY & COMMUNITY SPORTS CLUB

RESPONSE TO RENFREWSHIRE COUNCIL CAT APPEAL REPRESENTATIONS NOV 2022

For the purposes of the response from Kelburne Hockey & Community Sports Club to the further representations received, a total of 10, please find attached below the following

1. Each 'Further Representation' correspondence which are contained in full within the Renfrewshire Council Document Link [HERE](#)
2. The Detailed KHCS response relating to each of the 10 documents received.

Further Representation 1

Further Representation 1

Euan Gray

From: [REDACTED]
Sent: 18 October 2022 17:40
To: MBX-Cat Review
Subject: Community Asset Transfer (CAT) of Ralston Sports Centre to Kelburne Hockey Club: APPEAL for REVIEW of Council decision

Categories: Green category

Dear Sirs,

I write to raise my objections to the APPEAL for REVIEW of the CAT application Council decision as submitted by Kelburne Hockey Club.

The below were my initial concerns having attended various meetings on the proposals.

Now having read their APPEAL for REVIEW response, none of my concerns appear to have been addressed appropriately.

On page 9 of their APPEAL for REVIEW doc, it notes that a contractor has quoted £32,000 + vat to improve the grass pitch drainage. Can Kelburne cover these costs and have they got an adequate contingency? Without having the contractor's report it is difficult to comment on the suitability of these works. But what happens if this does n't work, does the company guarantee the works or do costs just escalate when it fails? Does there come a point when Kelburne simply stop trying to fix the drainage and no-one can use the pitch?

There is nothing in Kelburne's APPEAL for REVIEW doc that addresses the Traffic Impact concerns of the residents.

.....
I am a Chartered Structural Engineer & Certifier of Design, living in Ralston for 18 years. I attended the Ralston Community Council meeting in May 2022 and the Kelburne meeting in June 2022 regarding the above proposals. I also took part in Kelburne's online meeting in 2021. But with particular reference to Kelburne's meeting of 6th June 2022, I was quite disappointed at the level of the proposed engineering CAT detail that was presented by the club.

It would appear that Kelburne have only carried out some initial site surveys mainly a topographical survey and a conditional survey of the building.

A topographical survey maps the existing land, boundaries and details all the features including levels. Engineers and Architects use this as a base type drawing to assist development proposals however, no reference was made to this survey during the meeting other than to note it had been carried out.

The results of the conditional survey of the building were discussed and it seems the building is only in need of some minor repairs. Kelburne also noted they had instructed an environmental survey to be carried out but this is solely to reduce future utility bills.

Therefore, it is very worrying that the two big issues for redevelopment of the site: **Grass Pitch Drainage and Traffic Impact on the surrounding roads have yet to be addressed in the CAT application**, despite concerns being raised by many residents during the Kelburne online meeting in 2021.

With regards to **grass pitch drainage**, Kelburne appear to have conducted an initial jetting of the drainage system and are now in the process of instructing a drainage survey. However, at time of the meeting it seemed they had little knowledge of the current drainage design and the problems the pitch has experienced over the years. They appeared to be hoping that a drainage contractor may be able to shed some light on these issues and help them find a solution.

To compound this issue, Renfrewshire Council have only provided Kelburne with 3 of the original Planning drawings from the 2008 refurbishment works. From previous experience, Planning drawings are likely to provide little detail with respect to the existing grass pitch drainage design. The drawings that are required are those of approved Building Warrant status.

The normal drainage design process for a redevelopment is to review archive design drawings, understand the existing drainage concept, carry out a full survey, work out where and why any problems exist and then re-design the drainage system to suit. At this point, it would appear that none of this has been carried out as it could not be presented to the residents. I am not sure if CAT applications need to obtain this level of detail at this stage in the process but without understanding these issues and following it up with initial engineering scheme design, it would be very difficult to accurately assess and cost any required drainage improvements to allow this pitch to be redeveloped.

This could potentially leave a large hole in Kelburne's business plan if costs are more than anticipated which may then prevent redevelopment of the grass pitch for football use as per Kelburne's current proposals.

During the meeting, Kelburne also confirmed that no **'Traffic Impact Assessment'** had been carried out as part of the CAT application for the redevelopment of the centre and the possible impact it may have on the surrounding streets. No detailed or professional assessment of existing flow, proposed increased traffic flow or the implications of entering, exiting and parking have been considered. This is in despite of the current car park being full at weekends from football activities and over spilling into the surrounding streets. Residents believed that this would only be made worse by the proposed number of hockey games / training for their 19 teams as well as accommodating away hockey teams and Kelburne's proposed football use of the grass pitch.

Kelburne noted that the 'old' vehicle access point on Auchmannoch Avenue would not be reopened but offered no reasoning as to how they came to this conclusion or if they may need to change their decision should it be the recommendation of a future traffic impact assessment. Reopening of this access would have a considerable material effect on the residents and traffic movements of this street. Therefore, if this is a future option it should be fully investigated at this stage when residents and the local authority can review and comment on its possible implications.

The only Kelburne traffic improvement proposal that was tabled at the meeting was to increase car parking by adding 10 more spaces near the grass pitch and to form this in Grasscrete (which will required drainage integration with the main system). They had no data to present to the residents that proved that simply adding 10 more car spaces would solve all the existing problems of accessing or parking within the site.

There was reference to removing the brickwork piers to the front of the Pavilion to provide 2 lanes for traffic but Kelburne did not know if these piers had listed building protection. Even if this proposal was acceptable to Historic Scotland, there has been no traffic modelling to prove that the existing single lane 90 degree 'blind' bend into the main car park at the centre could work with 2 lanes of traffic. Considerable alterations,

perhaps a relocation, of the existing pedestrian centre access path and ramp would be required if modelling proved this could be an option.

Again, without fully understanding these issues and following it up with initial engineering scheme design based on traffic modelling it is very difficult to accurately assess and cost any required traffic / car parking improvements. This could potentially leave another hole in Kelburne's business plan if costs are more than they anticipated which may then prevent Kelburne achieving their CAT proposals.

With reference to the 'Asset Transfer under the Community Empowerment (Scotland) Act 2015' Guidance for Relevant Authorities, Section 7.0: Helping community bodies to identify suitable assets, notes the following:

Section 7.30: Ultimately it is the responsibility of the community transfer body to ensure it has all the necessary and relevant information to develop its proposals. There is no requirement for the relevant authority to obtain information or commission reports to provide to the community body, which it does not already have. However, as a way of supporting them, the relevant authority may agree to share the cost of producing or commissioning new information, and provide assistance by providing information to surveyors, facilitating access to the site, and so on. Funding for project development work such as surveys may be available where the community body proposes to buy the property. It is less likely to be available for proposals for lease.

With reference to this CAT application, Kelburne confirmed that Renfrewshire Council had awarded them £10,000 to conduct the surveys they required to support their application. Therefore, at Kelburne's June meeting (long after the application had been lodged and when the deadline for objections was less than one month away) it was very disappointing that Kelburne had not fully utilised this fund to obtain the necessary surveys which would have allowed them to present and include scheme design proposals and accurate costs for the grass pitch redevelopment and traffic improvements for the centre.

As part of the CAT decision making process, the relevant authority has to consider if the applicant has the 'Ability to Deliver' their proposals i.e. if the planned activities can lead to the suggested outcomes. Without the due diligence of conducting all required surveys and presenting the residents with engineered scheme design, the local authority may question if Kelburne have the 'Ability to Deliver' this project successfully and make it sustainable.

Unfortunately, none of the required survey information for the two big issues for redevelopment of the site was available to the residents. Therefore, it is very difficult for them to make an informed decision as to how these CAT proposals will affect their community and impact their everyday movements.

Kind Regards



KHCSC Response to Further Representation 1

In answer to the queries raised by the resident who is a Chartered Structural Engineer.

(Reference email dated 18.10.2022)

A :- (comment received - quote for drainage works to the grass pitches)

The quote of £32,000 was based on `Sand Slitting` to the existing pitches, based on the following...

Supply all equipment & labour to install 300mm x 50mm sand slits (backfilled with 225mm 2-6mm

gravel topped with 75mm sand c/w seed/fertiliser)

Sand slits installed at 1m centres

All arisings retained on site in temporary stockpiles for re-use within the site

Rates are made on the assumption that welfare facilities will be made available to our staff at no cost & that equipment will be stored overnight in a secure area provided by the client.

All for £2.65 per lin m (rates current at end of April 2022 & subject to increase)

The grass pitches are shown with a touchline dimension of 90m x 50m

Making allowance for a 2m run off around all four sides the area to be sand slit would be 94m x 54m

Total 5076m² per pitch

5076m² @ £2.65 per lin m Sub Total £13,451.40 per pitch x 2 pitches Total £26,902.80 + VAT

The quote was provided by a specialist contractor who has previous experience working on similar projects where local authority grass pitches have suffered from poor drainage. The quote was based on the assumption that a lateral drainage system is present below the existing grass pitches and that a positive connection can be made into the main lateral drain backfill, which is assumed as being approx.. 200mm from the grass surface. It is also assumed that the lateral drains have been installed using free drainage aggregates & that they have been installed to correct line and level.

B :- (comment received - 'I was quite disappointed with the level of the proposed Engineering CAT detail that was presented by the club').

A drainage CCTV survey was carried out by Metrorod of the existing RAW Culvert which runs below the existing astro pitch. This survey was carried out to confirm the route, depth and condition of the existing culvert to ensure that that the culvert would not be affected by the re-surfacing works for the new hockey pitch. To meet the tolerances and standards of the FIH testing criteria the new pitch build-up needs to be formed to very high standards using mechanical equipment which would require to traffic over the existing RAW Culvert below the pitch.

A topographical survey of the entire site was carried out in order to allow accurate information for the following to be prepared and assessed.

1. Tender drawings for the proposed hockey pitch.
2. Review of existing level information across the astro-pitch and the grass pitches.
3. Review of the existing parking area to maximise existing parking layout.
4. Review of the existing access and egress to the facility to improve the current arrangement.
5. Location of the existing site drainage in relation to the new works.
6. Allow accurate sizing for possible uses for the grassed area, with regards to hockey, football and other sports such as rugby, American football and shinty.

The non-disruptive Structural condition Survey of the Pavilion noted that the building was in very good condition with no defects, that would impact on the structural integrity or stability of the Pavilion. A detailed photographic survey of the Pavilion was also carried out to provide a visual record of the building's condition at the time of the survey.

Although structurally the Pavilion was found to be in very good condition, the survey did highlight numerous cosmetic issues as follows..

1. Water ingress to the ceilings (entrance area, rear hall) and rooflights which should be addressed in the short term (next 3 to 6 months) in order to prevent any deterioration in these areas.
2. Blockages to the drainage outlets of the external first floor balcony terrace area (which sits over the ground floor rear hall) with standing water present.
3. Cracking and weathering of the render, including 'hollow' sounding areas suggesting loss of bond to the substrate.
4. Cracking to copes and render on the stairwells, possibly due to water ingress through the joint in the cope / wall.
5. General poor condition of external stairwells (heavily covered in moss, very slippery).

The Report also refers to the SIKA Field Installation Condition Report, with reference that the recommendations in the SIKA Report should be implemented.

Following detailed research of the Pavilion's history it was found that the roofing system was a SIKA Sarnafil System installed in 16.09.09 (with a 15 year guarantee ending 06.09.24) by Miller Roofing Roofing.

The SIKA Report highlighted a number of recommendations, cleaning out of the gutters, existing felt repair to be removed before contamination spreads any further, remove and replace existing `Sarnaplast / Bond AT.

A SIKA approved roofing contractor was contact to provide a quote to carry out the repairs to the Roof of the Pavilion.

Our first visit to the Pavilion (during Covid) was arranged with Renfrewshire Leisure (now Ren One) back in November 2011. It was noted during this visit that the balcony terrace had standing water with both drainage outlets and external hoppers completely blocked. The ground floor hall below the terrace area had buckets sitting on the floor collecting water dripping from the ceiling. This was also the case at the front entrance area with several buckets on the floor catching drips from the ceiling over.

The SIKA Report was carried out April 2021.

The Structural Condition Survey was carried out July 2021.

It would appear that basic maintenance and regular inspections of the Pavilion are not being carried out. For example, clearing of drainage outlets to the terrace area, cleaning out of the gutters to the flat roof system, repairs to the roofing system to maintain its integrity.

The above information was highlighted at the meeting on the 6 th of June 2022

C :- (comment received – Grass pitch drainage and Traffic Impact Assessment)

Grass Pitch Drainage

Despite numerous requests for record drawings and historic information for the 2009 works to the Pavilion, the site in general and the site drainage, Ren One and Renfrewshire could only provide very limited information, particularly in relation to the drainage for the grassed area.

The latest Scottish Water Record drawings were sourced directly from Scottish Water which indicated the main adopted drainage runs and the RAW culvert running through the site.

The original Planning Conditions (Ref. 07/0458/PP application date 03.07.2007), Condition no.2 states `That the existing blaes pitch shall be replaced by a grass pitch prior to the commencement of use of the all weather pitch hereby approved.

Reason : To ensure that the existing facilities are improved in the interests of the amenity of the site. Therefore it is clear that the grass pitches were a Condition of the original Planning Approval and part of the overall works for the extension and refurbishment of the Pavilion and the installation of the astro football pitch that took place around 2009.

Following a Teams meeting with Renfrewshire Council (R.C.) Head of Environment and Facilities, KHC made a further request for information and we received an email on the 22 nd June 2022 containing a pack of information which included more detail with regards to the drainage and the works to form the grass pitches.

In addition Renfrewshire Council had also by this point given KHC permission to instruct MetroRod to carry out a CCTV Drainage Survey of the Site and the full Report for this Survey was received 10.06.2022. Unfortunately the additional information received from R.C. and the Drainage Survey from MetroRod was received after the meeting held on the 6 th June.

The additional information contained the following information..

1. Sportslabs Drainage Layout for the site which included the area covered by the grass pitches, dated April 2007.
2. Renfrewshire Council Drainage Layout for the site, dated August 2007.

3. Bill of quantities which details the works to form the new grass pitches including associated drainage.

The MetroRod CCTV Site Drainage Survey (received 10.06.2022) confirmed the main drainage runs as per the information indicated on the above Sportslabs and R.C. Site Drainage Layout drawings.

MetroRod CCTV Survey

The drainage highlighted a number of faults, including silt and water in the line, reduced circumference in the pipe where the camera could not pass, cracks and debris in the line, cracking and attached deposits and what appeared to be dips in the line holding murky water.

The faults (based on the SRM Grading from the WRC) referred to in the Report ranged from Grade 3 to Grade 4.

Site Drainage Layout Drawings (Sportslabs & Renfrewshire Council)

The Site Drainage Layout drawings and the Bill Of Quantities document indicate the following..

1. Main outfall drainage runs, collector cut-off drains, lateral drainage runs waving coil drains and associated silt traps and manholes.
2. Excavation and earthworks, stripping of top soil, level and compact formation, deep rip of formation.
3. New pitch formation, sandy loam top soil, amelioration sand, fertilizer, Barenbrug grass.
4. Detailed maintenance schedule and aftercare specification.

Summary

The original grass pitch works were to a `high` specification, including the associated drainage works. It is apparent over time that a number of faults have developed within the existing drainage system and in the first instance these should be rectified and repaired where possible to ensure that the existing drainage system works to its full capacity as intended.

The regular maintenance of the grass pitch (as specified in the original Bill Of Quantities) is crucial to maintain the drainage performance and playing characteristics of the surface. Sand Slitting (as per quote received from Specialist Contractor referred to earlier) is one method which would improve the drainage of the existing grass, and this combined with the repairs to the existing drainage system should benefit the overall `drainage performance` of the grassed area.

Note

Having walked the grassed area several times after reasonable heavy periods of rain it is apparent that the grassed area, with the exception of several areas at the bottom of the embankment (nearer the perimeter of the site) actually drains fairly well with little or no areas of standing water or ponding present.

Traffic Impact Assessment

The Pavilion car park is currently insufficient to accommodate all users during peak times (evenings and weekends). There is an arrangement in place with the Primary School that the school car park can be used as an `overflow` car parking facility. The problem appears to be that the users of the facility currently park their cars on Penilee, Kinpurnie, Balfour and Dunchurch Road instead. There are currently no street parking restrictions on these roads.

It is apparent that users are either not aware or are reluctant to make use of the available parking provision provided by the school.

The Pavilion car park can accommodate 52 car park spaces, 4 disabled bay spaces and 2 coach

parking spaces.

The north side of the school car park adjacent to School Road can accommodate a minimum of 30 car park spaces.

The south west side of the school area has also been used previously as a parking area and this has been confirmed by a local resident who lived opposite the school for many years. This area could without easily accommodate a further 21 cars providing a total of 51 space.

As mentioned previously further parking provision could be provided within the site by using `Grasscrete` or a similar approved system and the parking layout presented previously at the meeting indicated a provision for 10 space.

If all of the above spaces were fully utilised this would provide a total of 109 spaces.

The issue would appear to be not a lack of available spaces but a lack of awareness of where suitable parking spaces are located which seems to be down a lack of communication between the Ren One and the users of the facility.

If users of the facility got into the habit of making use of the parking provision within the school, this would have a dramatic impact of removing a large number of cars from the surrounding streets and alleviate the current concerns and complaints from the local residents.

Existing Access

A revised access / road entrance layout has been prepared by KHC with the intention of improving the access and egress of vehicles into the Pavilion car park.

The revised layout has been reviewed by a Road Safety Consultant with over 40 years' experience in Traffic Engineering including preparing Road Safety Audits.

The recommendations from this review included the following..

1. Remove large pillars on access road.
2. Remove / trim trees on the bend directly opposite the sports centre entrance.
3. The proposed additional parking would further reduce the need for on street parking at busy periods. This is a positive action proposed by the club.
4. KHC must encourage road safety. This can be done in conjunction with the local schools, police and Renfrewshire Council.

Comment (`19 teams as well as accommodating away hockey teams and Kelburne` proposed football use of the grass pitch).

There would never be a situation where 19 teams would all be present at the one time at the facility. Practically the parking requirement for hockey that would need to be accommodated on match days would be a maximum of 4 – 6 teams at any one time. Most team members generally travel together in cars in 2`s, 3`s and 4`s and therefore the number of cars in relation to players would be lower.

Comment (`old vehicle access point on Auchmannoch Avenue would not be re-opened).

This access historically was used as an access for maintenance and grass cutting vehicles. Following discussions that were had at an early stage with the local Roads Authority with regards to the possibility of re-using this access it was decided that this option would no longer be considered.

The proposals that have been developed have concentrated on improving the existing parking provision and improving the current access layout into the Pavilion car park.

It is our opinion that we have made every effort to provide `Engineering CAT detail` in our proposals and we are confident that we have provided solutions which would benefit and improve the current difficulties which are experienced by local residents and users of the facility.

KHC do not see any requirements for a Traffic Impact Assessment (TIA) as there is no change to the type of use. The main outdoor current use is for team sports. This unlikely to change the pattern or timing of parking at the sports centre. The indoor use would hopefully increase but to a level that was previously experienced in any case. In addition the members of the KHC would also have the option to use public transport, cycle or walk to the sports centre for those who live locally which would help to reduce the reliance on cars and their impact.

Finally, KHCSC would also add that it is entirely at the gift of Renfrewshire Council to build any specific legislation, development, road or parking standards, in to their formal documentation for KHCSC to comply with as part of our lease arrangement and we would be more than happy to collaborate in that regard

Further Representation 2

Further Representation 2

Euan Gray

From: [REDACTED]
Sent: 18 October 2022 20:10
To: MBX-Cat Review
Subject: Re: Kel burne hockey club

Categories: Green category

Apologies I must have done something in correctly ,I merely wanted to state my objection to the take over of the Ralston community centre by Kelburn hockey club.
I presumed, incorrectly that all I needed to do was include my name address and postcode.
Hopefully this is sufficient to register my vote?

KHCSC Response to Further Representation 2

This point is noted and we hope that in reading our community commitment & sporting coverage document attached in this [LINK](#), we hope this provides enough information to persuade this person of our good intentions for the improvement of the fabric of the current set-up at Ralston Community Sports Centre. We are currently a Community Club and in our new Proposal, we will continue this approach for many years to come.

Further Representation 3

Further Representation 3

Euan Gray

From: [REDACTED]
Sent: 20 October 2022 23:26
To: MBX-Cat Review
Subject: Ralston CAT transfer review

I [REDACTED] of [REDACTED] wish to add the following representation to my previous submission.

As a member of KH&CSC I must voice my support for the proposed CAT for Ralston community sports centre. Having played and coached hockey for over 30 years across the UK I must say the facilities that are available for hockey in Renfrewshire are extremely lacking and totally unacceptable. This is unbelievable considering the success Kelburne Hockey Club have had over the last 20+years. It seems that the priority for this council and its decision makers is to ignore minority sports. Thus, making their position untenable as a Councillor if they were to support this CAT, making their decision appear self-serving and narrow minded.

Ralston CSC is an asset of One Ren and has never been gifted to the people of Ralston, despite the general feeling of the local community. At the end of the day this centre is a business asset which is clearly not high up on the One Ren priority list due to the lack of recent time and money invested.

KH&CSC are committed to maintaining and improving the facilities at Ralston by returning this community life to the centre. Currently only open from 5pm-9pm weekdays this does not reflect the possibilities that could and should be offered to the local community. These possibilities could include a coffee shop, fitness classes, gym, and free access for local schools, this list only suggests a few of them.

As a coach at the club it's my opinion we are being held back by the lack of suitable pitches in Renfrewshire. I am also a parent of players at the club so I know first hand how the youth sections are affected by lack of local facilities.

We currently have a large number of youth players who are or have represented Scotland National squads at all levels U16, U18, U21, Seniors, and Great Britain in both the Male and Female squads. Without international level pitches in Renfrewshire we risk these youth players either quitting the sport or moving to clubs with their own pitch and clubhouse. This exodus has hit the club hard in recent [seasons](#). Our Senior Mens and Ladies teams require international level surfaces to train and play on multiple times a week, we currently have to travel from Renfrewshire to Glasgow City (Glasgow National Hockey Centre) which can prove difficult for local youth players, to access quality coaching and competitive hockey due to travel. These extended journeys not only prove difficult but reduces the ability of KH&CSC members to become Carbon Neutral.

Having reviewed the initial response from the CAP and the information supplied from the FOI request, it would appear the decision was based on emotions rather than looking at the facts and making the right decision. Seemingly bowing to the mob with very little actual discussion taking place. This shows a clear and obvious dereliction of duty maybe just to keep votes rather than looking at it from a business angle, which would ensure the longevity of Ralston CSC whilst also serving the community.

Yours

KHCSC Response to Further Representation 3

We thank the sender for their comments and we concur with benefits that they have outlined in their submission

Further Representation 4

Further Representation 4

Euan Gray

From: [REDACTED]
Sent: 22 October 2022 09:31
To: MBX-Cat Review
Cc: [REDACTED]
Subject: Objection to Community Asset Transfer

Dear Councillors,

I am disappointed to learn that Kelburne Hockey Club has appealed against the decision to deny the CAT of the Ralston Community Sports Centre to them. They must now be aware of the extent of the community's opposition to the transfer, and the strength of feeling of these objections.

Since the initial discussions, there have been major economic changes across the country, with substantial increases in the cost of fuel, domestic heating and general household bills. This makes the need for community facilities in the immediate vicinity of the neighborhood essential.

Access to facilities that don't require bus journeys is important, and provision of activities in a warm community centre can allow people to turn off home heating.

I ask you to take these points into consideration against KHC's appeal, and to keep the sports centre in the care of the local authority.

Yours sincerely,

[REDACTED]

KHCSC Response to Further Representation 4

At KHCSC, we are also disappointed on the CAT panel findings and we wholeheartedly agree with the correspondent on the need for more community facilities and a wider range of sporting opportunities being available to local community users.

In our proposal, the centre will be open from 9am to 9pm every weekday and to 5.30/6.30pm at weekends. These opening hours are much more than One-Ren currently offer today with a 5pm opening only available to local users and One-Ren have confirmed that these opening hours are fixed for the foreseeable future.

Our proposal also provides a wider range of sports and an increased number of opportunities for more Community-led groups to make use of the facility at a time that suits them. For example, more Seniors groups using the events room or gym during the day and the working population using the Gym or events area, or sports pitches in the evenings.

These are all highlighted in our Operational commitment document in the attached link [HERE](#)

We would be happy to discuss any matters concerning the operation should they wish to contact us on secretary@kelburne.com

Further Representation 5

Further Representation 5

Euan Gray

From: [REDACTED]
Sent: 25 October 2022 13:30
To: MBX-Cat Review
Subject: OBJECTION TO KELBURNE HOCKEY APPEAL



I strongly object to Kelburne Hockey Club's appeal in respect of them taking over Ralston Community Hub on Penilee Road.

This will be so detrimental not just for the young football club who use it but for all local residents who use it regularly for gym/keep fit/social reasons.

As this hub is located in Ralston, and, these council tax rates are high in this area, our views on retaining this asset within council remit for our own use should be upheld.



Get [Outlook for Android](#)

KHCSC Response to Further Representation 5

In our proposal, the centre will be open for longer hours of operation that exists today with One-Ren, who only open the pavilion from 5pm in the evenings.

Our opening hours are 9am to 9.30pm on weekdays and to 5.30/6.30pm at weekends. This provides a wider range of sports to participate in over longer opening hours periods.

The grass pitch will be renovated to allow football for all age groups to be play one, or any other sport (eg American football, rugby etc) for that matter that wishes to partner with us to ensure they have an added facility to play their sport on and the new artificial pitch will allow. This could include the young football team that the correspondent relates to depending and we would be happy to discuss this in more detail with the correspondent if they wish to get in touch on secretary@kelburne.com

Regarding the gym and events studio, these area open longer and the current prehistoric gym equipment will be replaced with state of the art equipment with our fitness group and would be available to all locals and members who wish to make use of it individually or in group sessions (eg spin, aerobics etc). The studio will also be used for more social groups (seniors, childrens parties, health groups, wine-clubs and so on) and some of the other rooms will be converted in to other social or small business rooms for use by locals and members. These are all highlighted in our Operational commitment document in the attached link [HERE](#)

Overall, the facility will be more widely used and will be a much more vibrant place to play sport in and to socialise in and help re-generate the current centre to a better place than it is currently.

RALSTON COMMUNITY COUNCIL

**Ralston Community Sports Centre CAT Representation
following an appeal by Kelburne Hockey and Community Sports Club
against the refusal of their CAT Application.**

The Community Council made a CAT representation in relation to the original CAT application by Kelburne Hockey and Community Sports Club (KHCS). The concerns raised in our first CAT representation are not alleviated by KHCS's review request and its responses to the previous representations.

1. KHCS continue to maintain that they can provide all-action, all-embracing facilities at the venue which we contend are unrealistic. We do not dispute that KHCS can run a successful hockey club but, believe the other wide range of proposals are no more than aspirational simply to improve the chances of successful applications to the Council and prospective funding sources.
2. The original plans were not supported by adequate secured funding. KHCS has not improved on this. The requested grant/loan of £300k from the Council is seen by KHCS as getting the project 'over the line', as occurred in another CAT application. 'Over the line' would suggest that substantial funding is already secured and a grant/loan by the Council will complete the required funding. On the contrary, only 12.5% of the funding required is secured (£75,000 in pledges and funds already raised by KHCS), and a further unsecured £526,500 is needed.
3. The KHCS plans are heavily dependent on grants from various sources. Presumably, funding sources would wish to grant funds to projects supported by the local community and may be less inclined to give funding to projects like this which face very strong local opposition – if KHCS admits community opposition in their applications, that is. In addition, such opposition could have an adverse effect on the viability of non-hockey activities which KHCS are keen to talk up in favour of their CAT application.
4. KHCS complain that Renfrewshire Council has not had proper regard for various benefits arising from their proposals e.g. regeneration, public health, social wellbeing etc. If the funding to implement KHCS's ambitious plans is not available, it follows that these benefits will simply not arise.
5. Staffing levels indicated in the KHCS proposals to operate the site on a seven-day basis (9 am to 9.30 pm on weekdays, to 6.30 pm at weekends) seem very inadequate. There appears to be unquantified dependence on CPD/Training personnel to fill the gaps and periods when only CPD/Training personnel would be in attendance. This is not a credible staffing plan for the ambitious level of activity KHCS envisage.
6. The Community Council believe that in the interests of fairness to all hockey clubs in the area, improvement of the facility at Linwood should be fully explored – this is already part of Renfrewshire Council's planned commitment to hockey and funding is available for this. The KHCS application is opportunistic insofar as the

target is a facility which has been severely affected by Covid but is still a functioning public amenity. It should not be handed over to a private club when an alternative identified facility at Linwood should be pursued.
7. A principal part of Ralston Community Council's remit is to make Renfrewshire Council aware of the opinions and needs of the community we represent. We are very clear that our local community are very strongly opposed to this CAT application. The Community Council and the local community are as one in seeing the best way forward for Ralston Community Sports Centre to have a post-Covid recovery in public hands accomplished by One-Ren in partnership with the Community Council raising the profile of the Centre in the community and beyond.

KHCSC Response to Further Representation 6

This is a view from the local Community Council which is not our view at KHCSC. Every Club must have aspirations and ours is to make this centre much more viable than it is today and provide a wider range of sport, social and health & well-being opportunities than currently exist today. These are all highlighted in our Operational commitment document in the attached link [HERE](#)

The current operation under One-Ren is time-restricted and these restricted hours are in-place for financial operational reasons as outlined before by One-Ren. The current One-Ren business case does not allow for additional expense to open for longer hours but our business case allows for more sports, more activities, a new Gym and Studio and a better experience for all locals and members alike.

All Charitable Organisations rely on grant funding on many kinds to start-up their operation and help maintain it in it's formative years until such times as it's more self-sustaining, and our Organisation is no different. If we were a 'private company' like RCC insist, then we would have our own private money sources to do likewise. But we aren't.... we are a charitable organisation registered under OSCR and have operated as a Community Club for the 53 years of our existence. It does no-one any favours by creating false impressions that KHCSC are out for private gain when quite plainly, for the last 53 years, we have not been out for private gain and not will we be in the future.!

We have applied for a £300k start-up loan, payable over the 50 year lease requested with Renfrewshire Council and we have made our representations to the Finance Director as part of our Business Case and this is a perfectly acceptable way to help a community club like ours start-up on our own, since the facilities are not available in Renfrewshire and as part of a Council working group in 2019 to create them. The Council have not yet invested as they had outlined before, therefore our proposal now is that we can do this ourselves under this legal Community Asset Transfer Process.

Regarding point 6, KHCSC have already made representations to Renfrewshire Council, with Councillors present at this recent (October) meeting, to discuss the overall state of funding for hockey in Renfrewshire and to discuss the current Capital Budget funding of £450k (for Linwood Onyx). The starting point in our discussion was that Renfrewshire requires 2/two fit for purpose hockey pitches in Renfrewshire and we intent to continue with our appeal as we believe we have a very good case for this facility

- Park-Mains does not meet governing body rules standards and is therefore eliminated.
- Linwood meets some of the governing body standards but only partially and therefore can only be used for local matches and not Regional or National games, hence why KHCSC are not permitted to play there. It's not something we have done through choice.
- The Linwood artificial carpet is also beyond it's current life-span and needs replaced and there is a £450k capital budget plan to do this but this has not been realised by the council from back in 2019 when KHCSC were involved in the council project plan. There has always been doubts on the intentions here since this capital investment has never been realised before and after Covid.
- Renfrewshire therefore currently only has 1 pitch for hockey when it needs 2/two in order to meet demand and to grow the game organically through state schools.

We very much hope that our appeal will be successful and we will get the opportunity to create this new vision for the Ralston Community Sports Centre

Failing that, our suggestion to Renfrewshire Council in our October meeting was that if RC did not support our CAT to provide a 2nd pitch in Renfrewshire, they are still required to provide two pitches as has always been the demand, and manage them through one-Ren process as normal 'council-funded' pitches. We highlighted in the October 2022 meeting, the pitch locations below

Pitch 1.. Retain and replace the Linwood carpet to make it playable for local & District games

Pitch 2.. Provide a 2nd pitch @ National/International specification with the following preferences on the location

Best Option 1 : Replace the current grass football pitch at Ralston Community Sports Centre with a One-Ren operated hockey pitch which compliments the existing artificial football pitch there today. **This provides TWO hockey pitches and satisfies demand.** The benefits of this are that it matches the original discussions with the hockey and football groups to run football and hockey side by side in one centre, but is funded by Renfrewshire Council and run by One-Ren. It also matches the Council policy of having sporting centres located at both ends in the East & West parts of Renfrewshire. IE Hockey in the West (Linwood) and East (Ralston). This would provide more revenue into the existing facility which could then facilitate longer opening hours than currently exist and protect the centre from closure.

Next best Option 2 : Construct a new hockey pitch at Seedhill Community Sports Centre as part of the new development plans being worked with UWS who are looking for improved local sports facilities for their students. **This provides TWO hockey pitches and satisfies demand.** The benefits in this are that it matches the Ralston benefits and also allows UWS to move their hockey operation from Glasgow to Seedhill, just like KHCSC would move there too. It also matches the Council policy of having sporting centres located at both ends in the East & West parts of Renfrewshire. IE Hockey in the West (Linwood) and East (Ralston)

Next best Option 3 : Replace the existing pitch at Linwood with a National Hockey surface which would mean all hockey representative games could take place there. **This only provides ONE hockey pitch and therefore demand is not met and teams will not get slots.** There was discussion around space for a 2nd hockey pitch beside this and the Council would investigate this matter as part of their deliberations. If two hockey pitches were available on the West side of town, this isn't perfect but it is workable as it would then meet the demand.

We agreed to provide more technical feedback on pitch costs to Renfrewshire council and they also opted to address the requirements and costs within their own infrastructure.

The staffing levels are more than satisfactory in our plans and we will have a variety of trained staff (at various levels and roles) available to run the Sports centre.

In a previous RCC meeting which KHCS were not invited too, they arrived at a series of new-additions that should be added to the RSC facility to make it more viable and allow the operation to open during the day as well as in the evening. Months later, RCC haven't as yet published those proposals and haven't had any meetings with One-Ren to put their case to them. Time is of the essence here. KHCS have been fully transparent with our plans as existing members of Ward 3 Paisley North-East & Ralston. We would strongly urge Ralston Community Council to share those plans with everyone they represent. Show everyone THEIR vision for Ralston Community Sports centre actually is, including how it can then be run as a viable business with One-Ren. The KHCS view is that the centre requires a very significant change of approach rather than just paper over the cracks.

Further Representation 7

Further Representation 7

Euan Gray

From: [REDACTED]
Sent: 26 October 2022 16:29
To: MBX-Cat Review
Subject: CAT Review Representation

Representation Re CAT appeal by Kelburne Hockey & Sports Club.

One of the reasons given for rejecting this CAT application was the lack of firm financial commitments to meet the costs of the project. Having read the Kelburne appeal documents, I cannot see how this situation has changed. Only a relatively small part of the costs will be put up by Kelburne themselves, the rest relies on the expectation of unconfirmed grants from various sources.

The other reason for rejection of Kelburne's application was concern for community cohesion in the light of overwhelming opposition locally to their proposals. This has not changed, irrespective of the spin put forward by Kelburne complaining about the way opposition emerged. The Community Council has a duty to ascertain the views and wishes of the community they serve, and that's what they did by holding meetings to determine this and advising residents how to make their views known. The strength of local feeling about this CAT, if successful, would impact negatively on Kelburne's image and affect participation in activities which Kelburne are putting forward as a key enhancement of their proposals.

It is very difficult to envisage how Kelburne will be able to fulfil the wide range of activities outlined in their presentation, particularly in the light of the very strong local opposition. It appears to be an attempt to secure a pavilion and an artificial playing pitch, with a lot of bells and whistles added on to sweeten their overall proposals. There are considerable problems in bringing the grassed area up to usable standard. It is all very well to say that grass is the SFA preference for football, but professional football clubs have the money and ground staff to ensure their grass is playable all year round - that is unlikely to happen here.

I believe Renfrewshire Council were correct in rejecting Kelburne's CAT proposal. The finance not secured and it is strongly opposed by the local community.

[REDACTED]
Paisley PA1 3JW

KHCSC Response to Further Representation 7

We believe that as residents in Ward 3, Paisley NorthEast & Ralston, we are allowed to put forward suggestions to benefit our own organisation and any other public organisation that exists today, and this we have done at Ralston Community Sports Centre.

Like all Charitable Organisations, there is a start-up reliance on self-funding as well as grant-funding, and our operation is no different. Our 10 year business plan has been addressed by the CAT panel, as well as the start-up budget to construct the pitch and renovate the pavilion.

We have made further representations to the Finance Director regarding the start-up loan and as part of our appeal and we await further developments.

KHCSC are not spinning anything other than putting forward what we believe we will achieve in our proposal and it is our wish that we get the opportunity to provide this at the centre and in the years to come, locals and members will see the benefit in what we can offer, versus what is currently offered at the centre.

We have formal quotations to renovate the grass and these will be enabled if we are offered the chance to run the facility. All quotations are available for any expert eye to review.

We're also sure it's of no surprise that the current operation appears to suffer from under-funding versus other One-Ren run organisations which has resulted in reduced Pavilion opening hours, the football carpet not being replaced, and the grass pitch having zero-maintenance other than cutting the grass. Our proposal offers much more than that and our proposal can be reviewed again in our Operational commitment document in the attached link [HERE](#)

Further Representation 8

Further Representation 8

Euan Gray

From: [REDACTED]
Sent: 27 October 2022 23:47
To: MBX-Cat Review
Cc: [REDACTED]
Subject: Fwd: RALSTON COMMUNITY SPORTS CENTRE CAT - KHC appeal OBJECTION

To: CAT review Board

I understand Kelburne Hockey Club has appealed the decision against them taking the Ralston Community. I write to object once again to the idea that Renfrewshire Council would give away such a valuable community asset to a private club. For all the reasons I listed in my earlier email in June (below) - and for the many I probably undoubtedly have missed. Please do find Kelburne a home by all means but not by a wholehearted 'give away' of such a valuable asset - the ONLY green space left and ONLY football pitch in Ralston.

Apart from the primary and vital arguments of a football pitch full of players tonight, the same as it is used many nights & weekends each week, to which I will join them as a spectator on Sunday watching the young girls teams who now thrive similarly to the boys/youth & mens football, as I dropped off young family to the school Halloween disco tonight I was reminded yet again additionally what a vital health & safety access area this is to the school which gives some relief to the small School Road so often choc-a-block, lying at the bottom of a steep blind hill from Penilee/Hillington Estate/and M8 access - so steep from the blind summit that at the only Penilee Road crossing point, just recently put there at the exact same point at the bottom of said hill and the corner of School Road, has had to have a full anti-skid road surface laid for several meters - its purpose to try to minimise the risk of speeding drivers hitting pedestrians crossing (!), whilst at the same time removing the school crossing attendants who had been there at least 60 years. To have a private club would mean locked gates on the front pillars further down on Penilee Road and only opened and closed at their choosing - so EVERY DAY impacting on the health and safety risks of the Ralston primary & nursery children, not just the sports access for the community and school PE & sports. A school built over 80 years ago with one access when car numbers were tiny.

Additionally at least two of the shops on Penilee Road, recently revived, and one a Renfrewshire Award winner, are directly assisted in business customers by those & their families attending the sports field.

I thank councillors who courtesy responded to my earlier objection email, whatever political persuasion. Councillor Nicolson, oh dear, unfortunately your reply as the convener of a powerful decision making public body board, offers a behaviour which reflects in a telling way. It is true that I'm only from a resident family of 55 years, attending Ralston Primary and Paisley Grammar, when it had rugby fields, tennis courts, and my own sport - hockey pitches, then watching my family attend the same schools. Having only attended two packed-hall public meetings - we would have loved for your attendance and hearing your insights of the Renfrewshire Council position in relation to legislation, instead we could only hear the witness testimony of community residents as they expressed to the Community Council panel to take note and put forward for the community. Nonetheless at the first meeting though we had the SNP MP attending no less, 2 MSPs, and our Councillors of all parties - could they all have been wrong too when they all spoke? I also scoured the Renfrewshire Council website for relevant information, and finally where information could not be found, I then phoned the impartial Council Officers for additional facts which they willingly supplied.

The overriding point is - to take this historic, well loved, well used sports, football facility and give it away from the community to a private club for private use and DESTROY the football pitch would be nothing short of utterly scandalous.

Please include my objection.

Regards
[REDACTED]

KHCSC Response to Further Representation 8

We would like to re-state that our KHCSC operation is a charitable-registered operation and not a private club run for personal gain for members & shareholders. As a club of 53 years, standing, we have always been community-based and we wish to continue in this theme for many years to come.

Our proposal continues to offer football on the grass pitch for all age groups, juniors & seniors, and we are seeking 'anchor tenants' to help create a long-term vision for many football clubs who struggle to find grass pitches to play on. In our proposal for a renovated grass football pitch, football can flourish again on the preferred SFA surface. We support that and if any club wishes a long-term arrangement at the centre, we would certainly be delighted in working alongside any club to support their aspirations as well as ours.

Regarding locked front gates etc, this is not the case, and the grounds will be available for any responsible walkers to come along and use them. Car-parking for the local schools on drop-offs and collection etc is already in our commitment and full support/use by Ralston Primary School is also guaranteed.

We aim to support all members of the community to make use of this facility as part of a community-led organisation. And we repeat again, we have no intention of locked gates to stop anyone from getting in to the sports centre – this goes against the grain of our current community club ethos.

Regarding local shops, we see no reasons why local shops cannot continue to flourish with our business proposal. Longer opening hours, more people going from different sports, which all adds up to business continuation as the facility works longer hours and the shops referred to are still there.

We have outlined again here below, in our Operational commitment document in the attached link [HERE](#) and this outlines all the community benefits that our proposal brings and we hope that this helps allay any of your fears on lack of access.

Further Representation 9

Further Representation 9

Representation on The CAT Applicant Appeal to Renfrewshire Council refusal decision.

It is difficult to see the basis of this appeal as there appears to have been no change in the reasons given for refusal - lack of confirmed funding to carry out the CAT Applicant's plans and the potential for a reduction in community cohesion if the CAT was awarded given the level of objections received to the CAT from local residents and current users of Ralston Community Sports Centre. In fact having spoken with some local residents this appeal has made some people even more against the CAT Applicant's proposal. Even the other 2 Renfrewshire hockey clubs are not in favour of the CAT Applicant's plan.

More generally it is difficult to see why this CAT application is being considered in the first place. Matters that any reasonable person would expect to be in place or resolved at this stage of the CAT process are not in yet in place.

FINANCES

Hardly any of the required money is actually in place even for phase one. If Renfrewshire Council awarded any more funding to the CAT Applicant be it a grant or loan there will be a significant number of Ralston Community Charge payers very unhappy further decreasing community cohesion.

DISBENEFITS TO CURRENT USERS OF RALSTON COMMUNITY SPORTS CENTRE

Current users of the astro pitch, many of primary age, would be displaced with no relevant alternative available to them if the CAT was awarded. Up to 1000 players use the pitch on average per week. The CAT Applicant questions this figure. The figure was provided by staff at the Ralston Community Sports Centre. Ralston Skills and the Paisley and District League use the pitch on Saturday and Sunday mornings and attendance can be between 400 to 500 for these 6 hours alone. The pitch is well used on weekday evenings too. The CAT Applicant claims there is pitch capacity in Renfrewshire. This is simply incorrect. There may be capacity at, for example, 10am on Monday mornings but current users need alternatives during weekday evenings and weekends. Youth football clubs including Gleniffer Thistle, St Peters and Evro have confirmed that pitch availability at these times in Renfrewshire is next to zero. The CAT Applicant claims two new pitches at Johnstone and Gryfe will increase capacity but this is misleading. These pitches are existing ones that are being upgraded. This CAT, if approved, would solve a problem for the CAT Applicant but create a new problem for current pitch users.

The CAT Applicant continues to say the grass area beside the current astro-turf pitch at Ralston Community Sports Centre is an alternative for current astro turf pitch users. This is wrong. There are significant drainage problems which would need to be addressed. Given this would require further funding it would probably be years before the CAT Applicant addressed this given it can't raise the funds it needs for phase one. Even when upgraded the grass area would not be floodlight so the training in darker nights that takes place at the moment would not be possible. Also grass can't take the same usage as astro so capacity would be reduced especially when it has rained. The grass would never be a like for like replacement. The fact that current pitch users would be displaced if the CAT Applicant was successful would make it harder for the CAT Applicant to access grant funding from other sources as would the high level of local opposition to the CAT Applicant.

RALSTON SKILLS

Ralston Skills would never work with The CAT Applicant as we do not trust it. So if The CAT Applicant is awarded Ralston Community Sports Centre Ralston Skills will close. This decision was taken a number of months ago by the current coaches at Ralston Skills.

Ralston Skills has used the area now known as the Ralston Community Sports Centre for at least 25 years. We used the grass when the Pavilion was boarded up and used the astro turf pitch when the Pavilion was updated and the astro pitch created some 12 years ago. When we used the grass we were the only organised group that did so. Even with just us using the grass it would become sodden after heavy rain.

So why do we not trust The CAT Applicant? Before The CAT Applicant informed Ralston Skills about its CAT we had no view of The CAT Applicant. It approached us in Spring 2021 to tell us it would rip up the astro turf pitch, replace it with a hockey pitch and run the Pavilion. It has never moved from this position to this day even when presented with alternatives, for example, to retain the astro turf pitch and build a new hockey pitch beside it. The CAT Applicant hasn't held any meaningful consultation. It has had one idea for the facility. All that has happened is The CAT Applicant has told local people what it wanted to do.

If The CAT Applicant had taken time to get to know the area around Ralston Community Sports Centre it would have quickly found out that Ralston Skills was a longstanding user of Ralston Community Sports Centre, a grass roots community sports group that had a significant footprint in the area and enjoyed significant local goodwill. With this knowledge a The CAT Applicant could have decided to get Ralston Skills onside quickly. But The CAT Applicant didn't take this approach. Instead it offered Ralston Skills the grass area beside its hockey pitch. Ralston Skills rejected this offer because it was not in the interest of the children attending Skills due to drainage problems. The CAT Applicant then said we should split Skills and run it on a Friday night combined with a Saturday morning on the new hockey pitch. This offer was refused because coaches didn't want to do Friday evenings and some of our kids would be tired on Friday nights as they are primary ages. The next offer was a Sunday which was refused as Skills has run on a Saturday for a quarter of a century. Finally after some time The CAT Applicant offered us a Saturday morning slot on the hockey pitch. This offer followed by offer made us believe The CAT Applicant didn't really want us in on a Saturday or it would have offered that immediately. Also we asked The CAT Applicant for a copy of its draft charity constitution and its financial plan for Ralston Community Sports Centre. Both requests were refused with no reason given. It also became apparent that The CAT Applicant had mis-represented facts about the hockey pitch at Onyx. At the public meeting in June 2021 The CAT Applicant told a local resident who asked if the majority of local residents objected to its plan would it withdraw. The answer was no. This means The CAT Applicant doesn't care about the views of local residents, a point re-enforced by this appeal given the level of objection to the first CAT. Putting all of these together has led us to conclude that we should not trust the The CAT Applicant. Ralston Skills has a wonderful local reputation. If we worked with The CAT Applicant that reputation would be in tatters.

FACTS ABOUT RALSTON COMMUNITY SPORTS CENTRE

The CAT Applicant provide figures for 2105 which claim to prove that Ralston Community Sports Centre is a drain on resources compared with other One Ren/RL facilities . The figures given are from 2015.

Through a Freedom of Information request we received the following figures from One Ren. In 2018 there was a deficit of £106,000 for Ralston Community Sports Centre with 85,000 user visits. This gives a subsidy figure of £1.24. In 2019 the deficit was £74,000 with 70,000 user visits giving a

subsidy of £1.06. Both figures are considerably below the £2.84 subsidy provided by The CAT Applicant for 2015.

Ralston Community Sports Centre compares with other facilities as below

Facility	2018 Deficit	2019 Deficit
Erskine Community Sports Centre	£300,000	£184,000
Ferguslie Sports Centre	£265,000	£235,000
Johnston Community Sports Hub	£281,000	£330,000
On-x	£352,000	£384,000
Ralston Community Sports Centre	£106,000	£74,000

These figures are proof that the CAT Applicant's attempt to portray the Ralston Community Sports Centre as a financial drain compared with other facilities is wrong.

The CAT Applicant claim the pre covid average classes run in the Pavilion were 19 per week. It then says it will increase this to 30 classes a week.

The truth is that there were around 35 classes a week run pre-covid.

RENFREWSHIRE SCHOOLS

The CAT Applicant claim there will be benefits to all primary and secondary schools by using the facility. Given The CAT Applicant has been working on the proposal for at least 2 years can it provide the CAT Review panel with the schools who have provided written confirmation that their pupils will, in school time or as part of an official school after school activity, make use of the Ralston Community Sports Centre?

POTENTIAL FUNDERS OF THE CAT APPLICANT

The CAT Applicant list two funders National Lottery and the Robertson Trust as likely contributors to it.

The CAT Applicant says it will apply to Grants for All run by the National Lottery for £15,000 per year over three years. The correct name of this funding programme is Awards for All and the maximum award is £10,000 not £15,000. Given the high level of objection it is highly unlikely the National Lottery (National Lottery Community Fund) would support the CAT Applicant. Here is text taken directly from the National Lottery Community Fund Scotland website

Applications should do at least one of the following:

- bring people together and build strong relationships in and across communities
- improve the places and spaces that matter to communities
- help more people to reach their potential, by supporting them at the earliest possible stage.

The Robertson Trust has three key strategic priorities – reducing trauma, poverty and financial hardship. It is difficult to see how any The CAT Applicant application to this fund would be successful given these priorities. Here is text taken directly from the Robertson Trust website which show how difficult it would be for the CAT Applicant to access funding.

We are most interested in funding organisations that can demonstrate how their work focuses on:

Poverty and trauma: by showing that they recognise the challenges people in their community are facing in their lives related to poverty and trauma, as well as how their organisation's work will respond to this and support them.

This is one of the most important considerations to us as a funder and will influence the level of funding that we are able to offer. In addition, we are interested in organisations that can demonstrate how their work focuses on:

Community: by showing how they engage their community in the organisation, for example on the Board or through volunteering; and that they listen to their community and respond to their needs.

Collaboration: by showing that they are aware of other groups and services in their area and are linked in with them.

Relationships: by showing that their work clearly has a relational focus and that this is reflected in their policies and governance, for example how they involve members or participants and that they apply a rights-based approach in their work (i.e. that they treat people with fairness, dignity and respect).

THE CAT APPLICANT CHARITY CONSTITUTION

It is difficult to clearly understand which community the asset is being transferred to. The new charity constitution states it has been established a community defined as the hockey club, local residents and user groups. But it is only adult hockey club members who have voting rights. The two other identified beneficiaries may join the charity as associate members but have no voting rights. Although there is provision to co-opt up to five trustees to add skills not present in current trustees the Charity Board of Trustees has an in built majority of hockey clubs members, i.e. 10 members. The co-opted members could be local residents but equally could not be. So could the CAT Applicant explain the rationale of excluding two of the charity's beneficiaries from having voting rights and define exactly what community they wish the asset to be transferred to? Could it also confirm the postcodes of the current Board of Trustees of the charity please? There will be some potential grant funders who will see the current constitution as a problem that would discourage them from awarding grants to the CAT Applicant.

CAT APPLICANT HANDING SERVICES TO OTHER ORGANISATIONS

The CAT Applicant would hand the running of the gym and dance studio to a private firm. It has had discussions with at least two people asking them to run its proposed Barista Café on a for profit basis. It claims an "anchor" body could run the grass section at the facility but has yet to find one. Is this really what the Community Empowerment Act was passed to achieve?

ST PETERS

This is an extract from the CAT Applicant's appeal document

As a comparison, St-Peters FC are applauded for their organisational work by the Community Council and others, yet they operate an identical SCIO process to Kelburne as they wish to have their own pitch for Scottish football league entry reasons. We see no difference between St.Peters and our Club in the spirit in which we nurture young sports people through their formative years, yet St.Peters is

being portrayed as a good organisation when our identical organisation is derided by others to suit their own agenda

Nobody in Ralston, the Community Council, Ralston Skills or current users have ever mentioned St Peters. St Peters have not applied for a CAT in Ralston so their business is none of our business. The CAT Applicant is really talking nonsense here.

ALTERNATIVE TO BENEFIT ALL HOCKEY IN RENFREWSHIRE

This exists at the On-X in Linwood where the CAT Applicant could work with

██████████
████████████████████
██████████
██████████

Local resident and Chair of Ralston Skills

KHCSC Response to Further Representation 9

Ralston Skills use the RSC for 1.5 hours on Saturday morning in school term-time and we are fully aware of the standing they have in the local community as some of our own KHCSC parents send their kids to their skills sessions before and now. They are respected organisation for what they provide at RSC for young kids that want to play sport, and this is the same ethos as we have at KHCSC for our young kids that want to play hockey and enjoy the benefits that Easter & summer sports camps bring.

For that reason, we want to grow the number of youths using the new centre and want to keep Ralston Skills at this centre. Yes, for sure we had difficulties in agreeing scheduling as Saturdays are the busiest day of the week and ultimately we arrived at the solution which was RS on the same time window as before, Jockey-Hockey pushed out and 1 late morning Senior match removed to accommodate both sets of Juniors. This is a good solution and accommodates everyone but RS still currently do not want to take this option up but we hope that over time they change their position as we see their vision as very similar to ours.

We have covered Finance in our previous correspondence response and we will continue this theme of funding the start-up through the CAT Panel appeal process, working closely with Renfrewshire Council to support us on our long-term lease/loan application.

Football pitch capacity, before our own KHCSC proposal, has always been an issue and through our investigations and discussions with One-Ren Leadership team, we understand that football on grass and artificial surfaces, is covered within the One-Ren Estate, whereas it is clear that Hockey is not covered within their estate. We also know that the provision of artificial surfaces will grow with the new developments coming on board in the coming years (Eg Johnstone, Gryffe, new Paisley Grammar, Seedhill & UWS improvements and so on), whereas nothing has happened for hockey. We believe this requires more work within football and One-Ren to maximise the “bookability” of the current 12 artificial pitches (and growing) available in the One-Ren organisation.

The topic of funding is always likely to generate discussion and the provision of FOI information from RS to balance against the 2014-15 Renfrewshire Leisure Accounts (the last time that separate facility costs were provided legally) is worthy of a more detailed discussion within Renfrewshire Council, One-Ren, and the ILE Board/Panel created to look at our Appeal.

We know from the Renfrewshire-Leisure booking system prior to Covid that it was running at an average of 19 classes per week – information taken straight from their website at detailed level down to organisation, booking, day of week and times. The KHCSC proposal provide significantly more than this which means more sporting opportunities, more social opportunities, more health & well-being opportunities, more Gym time, more event time for seniors day-time groups, childrens birthday parties and so on.

The absolute key emphasis however should be on asking One-Ren to state the very current financial position of the RSC versus other Centres like Seedhill, O-NX and Erskine. One-Ren have all this information at hand and the very fact that financially this centre will not be opened during daytimes in the foreseeable future demonstrates that there are differences between RSC versus other centres that are open. We would urge One-Ren or Renfrewshire Council to explain this in more details to everyone in Ward 3 North-East & Ralston, so that we all fully understand why the centre only opens in the evening.

In this submission, RS claim that KHCS did not provide a copy of our (legal document) Constitution, yet they continue to offer substantial comment on our Constitution in their submission, which is a direct contradiction in terms. ? We can confirm that their initial request in 2020 for a copy could not be supported as this document was still at OSCR for formal review and once validated, only then could we circulate this legal document. Only RS can substantiate why they now comment on the Constitution document not being available to them when they have it in their possession and have commented on it.

Regarding our Constitution and our Proposal, we are very clear. The Club will run with a variety of differing memberships available to everyone and included in this, the very important part of being able to 'walk-in' and use the Gym or book the Studio exists for all Renfrewshire residents and locals and this is contained within our Operational commitment document in the attached link [HERE](#) . In short, any member of the public can book a Gym, Studio or Pitch slot using an open-access state of & local residents, versus residents from outside Renfrewshire.

Regarding provision of a quality sport service, we will re-kit the Gym with state-of-the art equipment which will provide much needed comfort for all our Gym users. Our Gym-specialist SK Fitness who already exist as a quality organisation, will provide this service for us and within their programmes, support & the art booking system, and just like the One-Ren system, it will have tiering that recognises Renfrewshire assistance will be provided for group sessions, individual sessions, self-training walk-in sessions, Seniors sessions and as a partnership, these session will only work when we are providing sessions that meet the needs and demands of our members & local residents. The knowledge of what is required has already been undertaken and will continue to evolve as the business grows. In short, as a much more nimble & dynamic organisation, we are able to tailor all classes to the needs of those who are asking for them. We wont be fixed to any set-programme that One-Ren have to offer all users across all their centres today.

We really do hope that we can retain Ralston Skills as part of our Saturday morning set-up and should any future expansion be desired, we are able to accommodate this too. Currently RS only want to provide term time Saturday morning sessions @ 1.5 hours but we are there to support any changes to this in the future.

On the final note that KHCS should be seeking a Linwood Option, we find it very surprising that as a Ward 3 Paisley North-East & Ralston organisation already, Ralston Skills and trying to force KHCS out of our own area, whereas we wish to play and stay in Ward 3 rather than to another area of Paisley. We very much want to remain as part of the Ward 3 and point this part of the discussion to the October 2022 meeting with Renfrewshire Council as outlined in our Further Representation feedback to Ralston Community Council.

Further Representation 10

Further Representation 10

Euan Gray

From: [REDACTED]
Sent: 27 October 2022 00:07
To: MBX-Cat Review
Subject: Ralston Community Sports Centre -KHC CAT Objection

CAT Review Committee Services,

I am a local resident

[REDACTED]

Further to Kelburne Hockey Clubs appeal to the decision of there CAT Refusal.

As I resident I have looked at KHC responses to the 'uncertainty of funding' and 'impact of the community opposition to the CAT request'

I object as KHC have still not proved the funding, as Renfrewshire Council has not agreed £300k of funding for this and have not planned to.

Grant Funders in principal -

Sports Scotland still has it on there website that they do not fund any application that the Community is against. For KHC To say they have an agreement if the CAT is successful therefore it is still not an agreement and £100k is 20% of the money needed for its business plan.

Due to KHC appeal I am now able to see the business plan with KHC figures projected.

Therefore if after the 3-5 year grants from other providers have been used it does not show how they are going to make an income to support the Centre.

The business plan does not stand up to scrutiny initially and still doesn't.

I object to the facility lease being 50 years when predominately the Council leases are normally 30years.

This CAT has raised many objections from local community and still does but the Ralston Community Council had arranged meetings with OneRen to have meetings for 'a vision' for the Centre but have been stopped due to the Appeal. The Community want the Centre to be a success for both the community and OneRen.

I object to this appeal from Kelburne Hockey Club since they have not justified the financial figures in there business plan as I've pointed out above.

I object to the CAT as it still does not take into account the Community objections, the narrative of the subsidy come from Figures given from 2014-15 not applicable now.

There was a feasibility study paid for by a grant that was given by Renfrewshire Council which has never been produced for this facility- not all paperwork being put forward.

As a resident I object to this CAT and think that a partnership between users and OneRen would be a better use of the facility and the Community is engaging already with the community council.

I object to the facility being changed to a Hockey pitch that does not bring it up to International Standard as all internationals played at the moment are still on water based pitches. The hockey pitch upgrade would only be a slightly better standard from what is at the Onx just now!
A potential waste of money and no benefit to International players at this time. KHC would not be bringing international games to Renfrewshire in the near future.
Other Hockey clubs in the same league with Kelburne Hockey Club play on water based pitches and a few have upgraded there pitch but they are still water based pitches.
Ralston Community Sports Centre should stay as is and upgrade the Onx pitch to a water based pitch for all 3 hockey teams in Renfrewshire to play on, that would bring in the potential for international games in Renfrewshire.

Many Thanks
Kind Regards



Sent from my iPhone

KHCSC Response to Further Representation 10

We have covered Finance earlier in our submissions and have continued to put forward our request for the Finance Director to discuss the opportunity of a £300k loan to KHCSC over the 50 year period.

The purpose of the 50 year lease request is quite simple in that it generates a certainty of a long period for hockey to flourish in Paisley rather than in Glasgow where we currently have no choice but to play.

Unfortunately the point we are making on the provision and standard of Hockey pitches in Renfrewshire, has been mis-understood. If we can explain more below to hopefully help.

If only Linwood was up-graded, then the 3 existing Clubs together in Renfrewshire could not all exist at that one pitch from a fixtures perspective. The demand in Renfrewshire requires 2 Hockey pitches and teams from these 3 clubs would miss out.

Every Council should provide competitive sporting facilities that match governing body standards. In the case of Hockey leagues, the Linwood pitch only very partially meets those standards. KHCSC cannot play 80% of it's games there for those very reasons and the only way this can change is if A) KHCSC create our own pitch (IE our current Ralston CAT) or B), Renfrewshire Council provide 2 pitches at acceptable standards. We met recently with Renfrewshire Council and re-affirmed the position that Renfrewshire hockey demand requires 2 pitches. Our submission is that we retain Linwood and ADD another pitch.

Either support our own CAT plan as Renfrewshire council have not supported/provided hockey in previous years, or they invested and provide that 2nd pitch at another local site. We continue to work positively with Renfrewshire Council on our CAT and should that not prevail, we have also confirmed we would continue to work in their project teams to support them in providing a technically suitable 2nd pitch which would then allow ALL hockey teams in Renfrewshire to play all games in Renfrewshire.

The added bonus is that, International games & training could take place on the 2nd pitch, Masters (VETs) matches and training can take place there, MIXED hockey can be played their during summer months off-season, and so on – the list is endless.

Scottish Hockey are also in the middle of hosting International tournaments at Club Venues and only recently in Oct 2022, two International Tournaments where held at Uddingston's home pitch in Glasgow.

This shows that whilst Kelburne have hosted 3 International tournaments in the last 30 years, there is fantastic opportunity for much much more to take place in our home town.



Kelburne
Hockey Club

Appendix 1

Kelburne Hockey & Community Sports Club



Ralston Residents Consultation
Ralston Community Centre 6th June 2022



Kelburne Hockey Club

www.kelburne.com

Page 355 of 852



@Kelburne1969



KHC were formed in 1969 and recently celebrated their 50th Anniversary. The Paisley club may have started from small beginnings but it has created a fantastic history that is unequalled by any other Hockey club in Scotland. Scottish champions 13years in a row, represented Paisley, Renfrewshire and Scotland at European level on numerous occasions. Provided many players at all age levels to the Scotland Hockey National squads and had participants in the GB Olympic Squads who started their hockey careers as young kids playing on the grass with Kelburne. The clubs contribution to sport in Paisley over the years has been outstanding and its recipe for producing elite level hockey athletes un-matched.

As with all sports things change and adapt and hockey is no different. Several of the top Scottish hockey clubs now have their own hockey astro pitch facility and in some cases some clubs are now looking at their second or even third replacement pitch.

Since the introduction of Astro-turf pitches for hockey in the 80`s and 90`s KHC have been working with Renfrewshire Council in the hope that a suitable hockey facility could be provided for KHC in Paisley. Despite some of these plans progressing to detailed designs each time they have fallen at the final hurdle. Prior to the pandemic the most recent proposal with Renfrewshire Council was for the re-development of the existing facilities at the Linwood ON-X to include for an International Standard hockey pitch. Our understanding is that due to the Pandemic funding is no longer available to create the multi-sports upgrade of the facilities at the ON-YX.

For KHC to stay at the forefront of hockey in Scotland and for it to be on a level footing it has to be able to, as a minimum, provide the same level of facilities for its members as other clubs currently do.

To that end KHC decided to take matters into its own hands and go down the route of a CAT.

KHC have not been able to play their hockey in Paisley for many years. KHC currently train and play all their games at the Scottish National Hockey Centre at Glasgow Green a round trip from Paisley of approx.. 36 to 40 miles. This centre is also under threat of closure.

A new pitch facility with the Sports Pavilion as a base would make a huge difference in being able to attract and retain new young members to hockey and provide them with social interaction and the opportunity to feel part of something bigger within the Ralston community.

The Pavilion is under-used

The Pavilion, Pitch and Grass area are not being maintained or benefitting from any general up-keep that should be taking place.

The 3g pitch is at its end of life – it's 13 years old and the average life is 12 years for a pitch of that type

We believe that under this CAT, we can do things differently to increase the use of the facility. As a regular user has stated before, the Centre needs a New Vision - one that could involve a full scale or hybrid asset transfer. We also believe the same - that the current model for this Sports centre has not worked for a number of years and that Kelburne Hockey & Community Sports Club can provide a new direction for Ralston Community Sports Centre

We also believe the CAT will allow a wider cross section of the Ralston Community to access and regularly participate in activities at the facility and we will share these with you tonight.



About KHCSC

- Organisation of 53 years old (est 1969)
- Reputation in Scottish Hockey as a top Club for young player development, excellent demographic split (Ladies/Gents/Juniors) and international recruitment
- Progressive Club - recognized in Renfrewshire Active Schools for young player development / coaching
- Membership numbers – circa 270 members. Wider Gender mix
- Current base in Glasgow (Glasgow Green Hockey Centre)

Our Charter

- Advancement of public participation in Hockey
- Advance, Promote, & encourage multiple sports
- Establish an inclusive & accessible Community Club
- Maintain & manage our facility for recreational and cultural pursuits and well-being of the community
- Support other Charitable organisations with a need for an open facility to further their own charities needs
- Advance education through the provision of coaching, & training through life-long learning on sports, fitness and community related skills

Grass Roots Inclusion , Community, Enjoyment, All Ages



Kelburne H.C.



Social
Inclusion



Success



Taking Part – having
fun - participation



Junior / Youth
development

Summer Camps

Jockey Development

Personal Development

Enjoyment with peers



Coaching

Keeping Fit

Party-Time



Staying
Healthy

Celebrate

Winning






Scottish National Leagues Winners - 13 in a row
European Champions – Various years



Elite Athletes
Scottish Internationalists

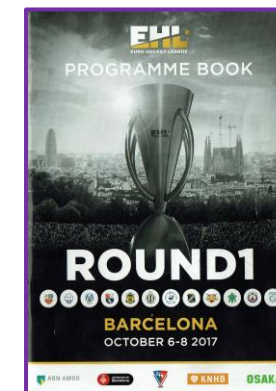

European Cup
Winners



International Class Athletes - Representing Scotland in Delhi
Commonwealth Games – Kilt, Competition, Chris Hoy
GB Hockey Squad



Cup Winners
Celebrate Success

**Alan Forsyth - Kelburne
Junior & Senior, coach**

Internationalist playing for
Scotland & Great Britain,
Professional player in England
and now moving to Holland



[2018 Interview : Alan Forsyths hockey
career, starting on the grass at
Kelburne Hockey Club](#)

[Sample of a home-grown Kelburne
team winning the Scottish Cup in the
final seconds of the match](#)

**Kenny Bain - Kelburne
Junior & Senior, coach**

Internationalist playing for
Scotland, now professional
player in Holland



[2018 Gold Coast Interview with
Kenny Bain – his family connections
and hockey at Kelburne](#)

[Alan Forsyth & Kenny Bain at
Glasgow Green national Hockey
Centre](#)

**Emily Maguire
Kelburne Junior &
Senior, coach
Ex-Scottish and Gt.Britain
Internationalist**




[All about Emily Maguire](#)

**Laura Wrightson-
Carlton Kelburne
Junior & Senior, coach
Ex-Internationalist
playing & coaching &
teaching**



[Kelburne Ladies play-off final
versus Inverleith](#)

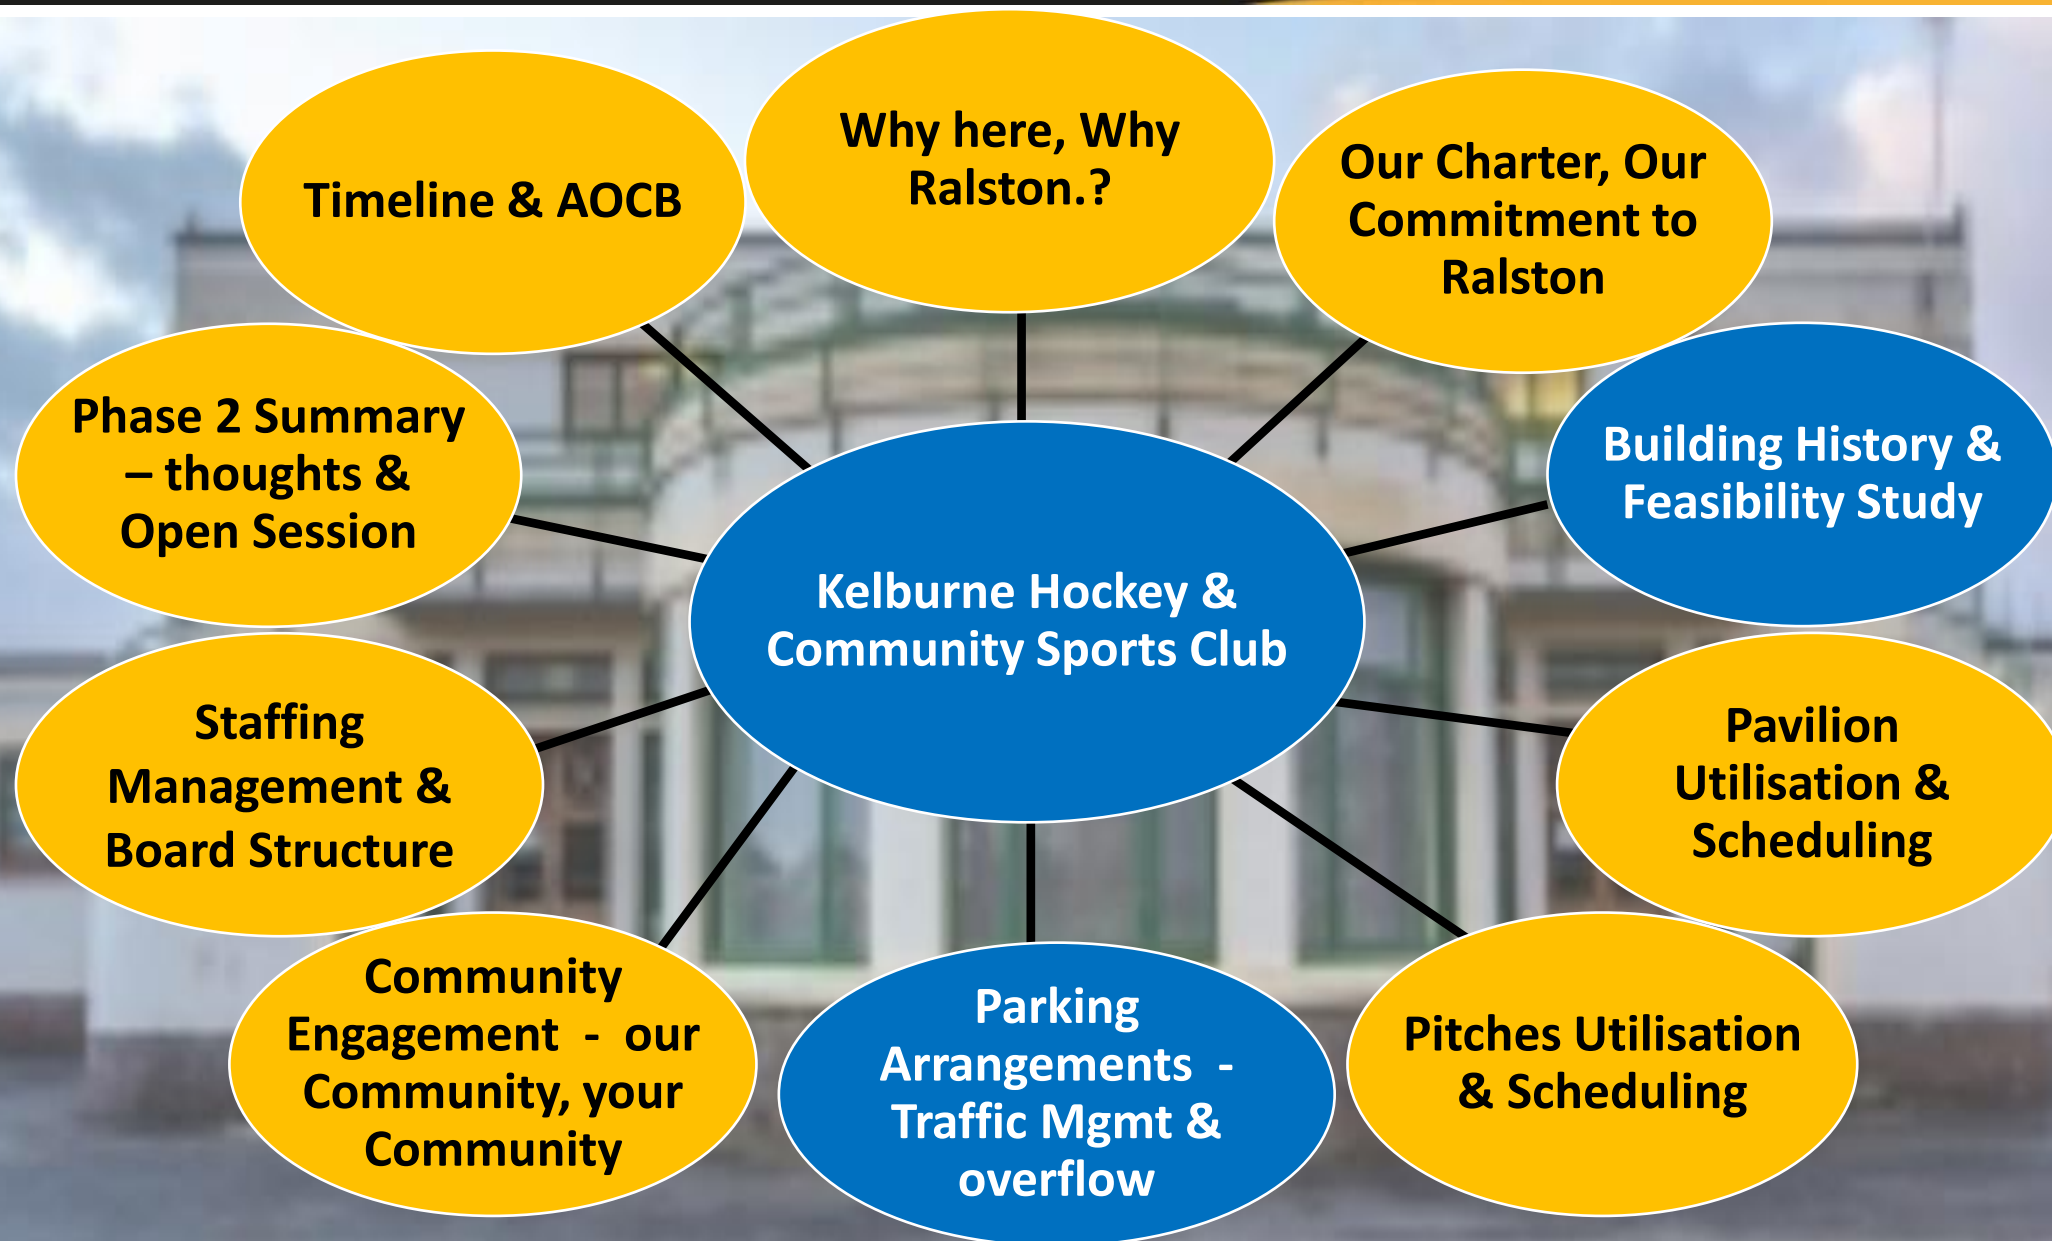



Section 1



2010 Aerial

Section 2 Building Survey Detailed Pics

1.0 Introduction

Goodson Associates were appointed by Kelburne Hockey Club to carry out a structural condition survey of an existing building located at Ralston Community Sports Centre, in the town of Paisley, Renfrewshire. The building is an existing sports facility, and is currently in use.

The inspection took the form of a non-disruptive survey carried out from ground level.



Photograph 1 – General View on Pavilion

The building is a Category A listed building (as designated by Historic Environment Scotland). It was constructed in 1937, with a major extension and refurbishment taking place in 2009. Refer to Appendix 3 for information on the listing of the building



2.0 General Notes

The building is currently occupied and operated by Renfrewshire Leisure, and is currently heated, wind and watertight. During the inspection the building was found to be in generally very good condition, with no structural defects noted.

3.0 Minor Water Ingress

An area of water ingress was noted on the ceiling in the single storey entrance area. This is concentrated around the rooflights which are set in an area of flat roof over.

Section 4 – Café & Social Space close-up

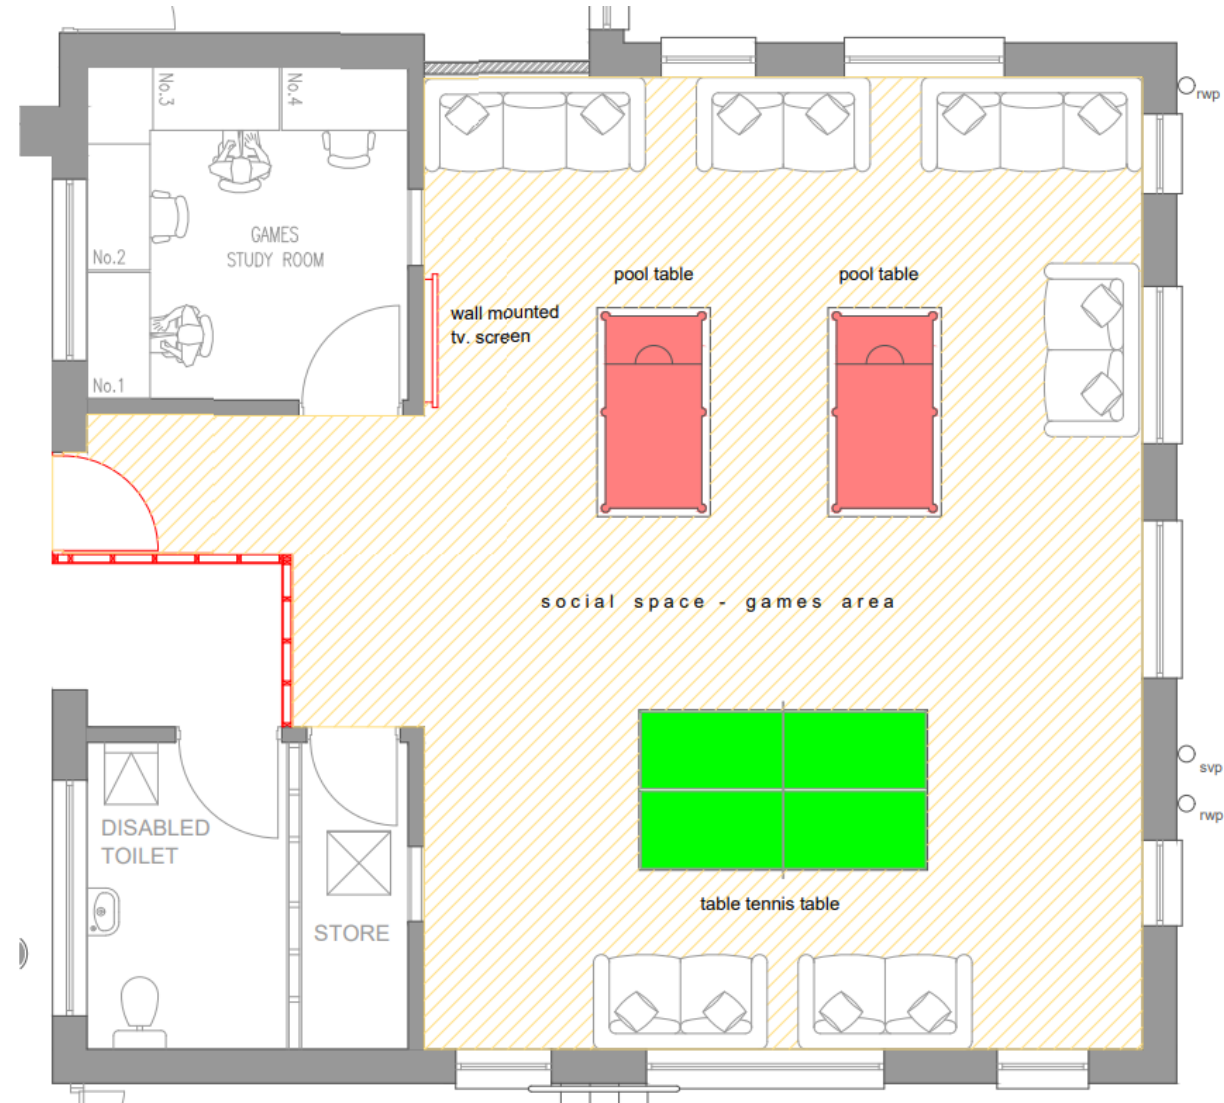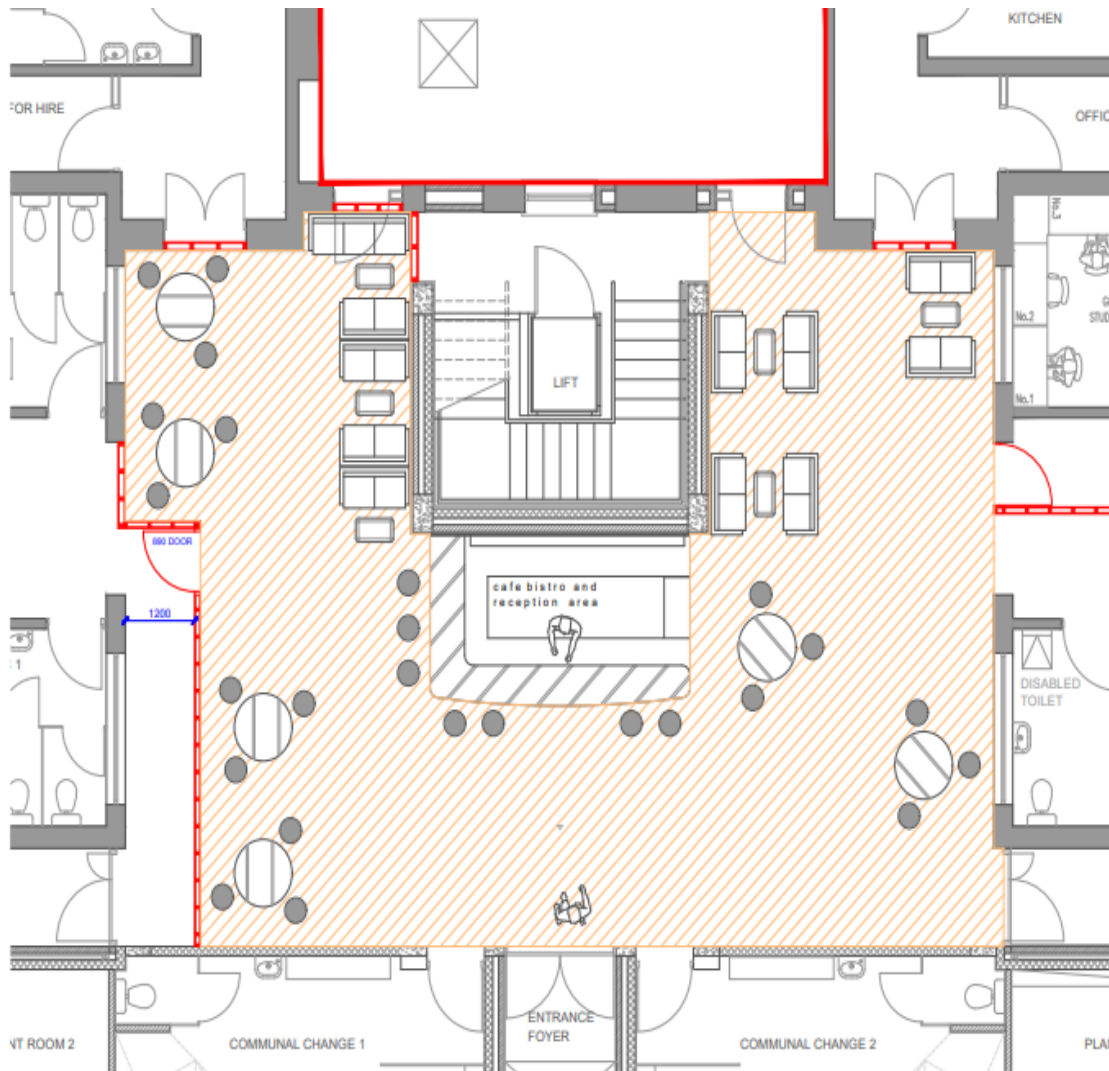

Section 6 – New Pitch Details - Allows ALL levels to be played on one pitch/one surface

:- Please refer to the attached slide for pitch proposal.

To meet the criteria of the Scottish Hockey Governing body to allow elite level hockey to be played & take part in the National league competitions the pitch surface has to be to FIH National standard or FIH Global.

This would under current FIH guidance be as follows :-

FIH National :- sand dressed synthetic turf

FIH Global :- non-filled short pile synthetic turf

Both of the above classification are subject to on site FIH field testing.

Neither of the above would use `rubber crumb infill`.

KHC have brought a sample of one of the pitch manufacturers carpets if you would like to have a look at it.

Two specialist pitch Contractors have each provided KHC with a quotation for the full installation & re-surfacing of the astro-pitch to the above specification.

One using a carpet & shock-pad system from Polytan & the other using a carpet & shock-pad system from Edel.

Section 6 – Pitch Lighting



EXISTING ABACUS 15m HIGH LIGHTING COLUMNS



EXISTING GATE 1 (3.18m HIGH x 2.95m WIDE)

- Future up-grading of existing floodlights to a modern LED system to
- Substantial reduction in light spill to surrounding properties
- LED system currently suggested provides substantial improvement in lights spill as well as energy costs

PROPOSED UPGRADING WORKS TO EXISTING 3G PITCH FLOODLIGHTS
(TO ACHIEVE A LIGHT LEVEL OF 350 LUX)

 N.P.L. 1 - INDICATES EXISTING FLOODLIGHTING TO BE UP-GRADED FROM HALIDE TO LED SYSTEM
 REFER TO HALLIDAY LIGHTING DRAWING - PROJECT No. 2128 - Drawing No. HL32128

METHOD STATEMENT (HALLIDAY LIGHTING REF. No.2129 Dated 15th January 2021)

1. ISOLATE SYSTEMS AS REQUIRED
2. LOWER EXISTING ABACUS 15.000 15m COLUMN
3. ISOLATE AND REMOVE THE EXISTING PHILIPS OPTIVISION 2.2 KW METAL HALIDE FLOODLIGHTS
4. CUT COLUMNS DOWN TO 13.000 TO ACCOMMODATE THE ADDITIONAL WEIGHT AND WINDAGE OF THE LED FLOODLIGHTS
5. REPLACE COLUMN BRIGETS AND T BARS
6. RE-FLEX COLUMNS WITH NEW 7 CORE FLEX
7. INSTALL DRIVER AT BASE OF COLUMN
8. INSTALL 16 NO. PHILIPS 528 - 1.5 KW LED FLOODLIGHTS
9. INSTALL 4 NO. PHILIPS 518 - 1 KW LED FLOODLIGHTS
10. AMEND COLUMN CUT-OUTS AS REQUIRED
11. AMEND PULLER SWITCHGEAR AS REQUIRED
12. TEST AND COMMISSION



EXISTING ABACUS LIGHTING COLUMNS
 N.B. EXISTING LIGHTING COLUMNS ORIGINALLY INSTALLED BY HALLIDAY LIGHTING

Section 7 – Car Parking & Traffic Management

Existing Car Parking Capacity :- Renfrewshire Leisure have confirmed that they constantly receive phone calls from residents complaining about the issue of people who are using the facility parking on the streets when the Pavilion car park is full.

The Pavilion car park is insufficient to accommodate all users during peak times (evenings & weekends).

There is an arrangement in place with the Primary School that that the School car park can be used at weekends. This does not appear to be well used or widely known to users of the facility who regularly park on Penilee, Kinburnie, Balfron & Dunchurch roads instead.

There are no street parking restrictions on these roads.

Existing Council Site Layout Drawing :- Car Parking

52 car park spaces

4 disabled car park spaces

2 coach car park spaces

Existing School Car Park

3 disabled spaces marked

27 possible spaces (refer to attached slide for layout)


Total = 86 spaces possible

Overspill Car Park - Grasscrete System **

10 car park spaces (refer to attached slide for layout)

** Example of how additional short-term parking could be added by using a system such as grasscrete and this is only an example.

Section 7 – Car Parking & Traffic Management

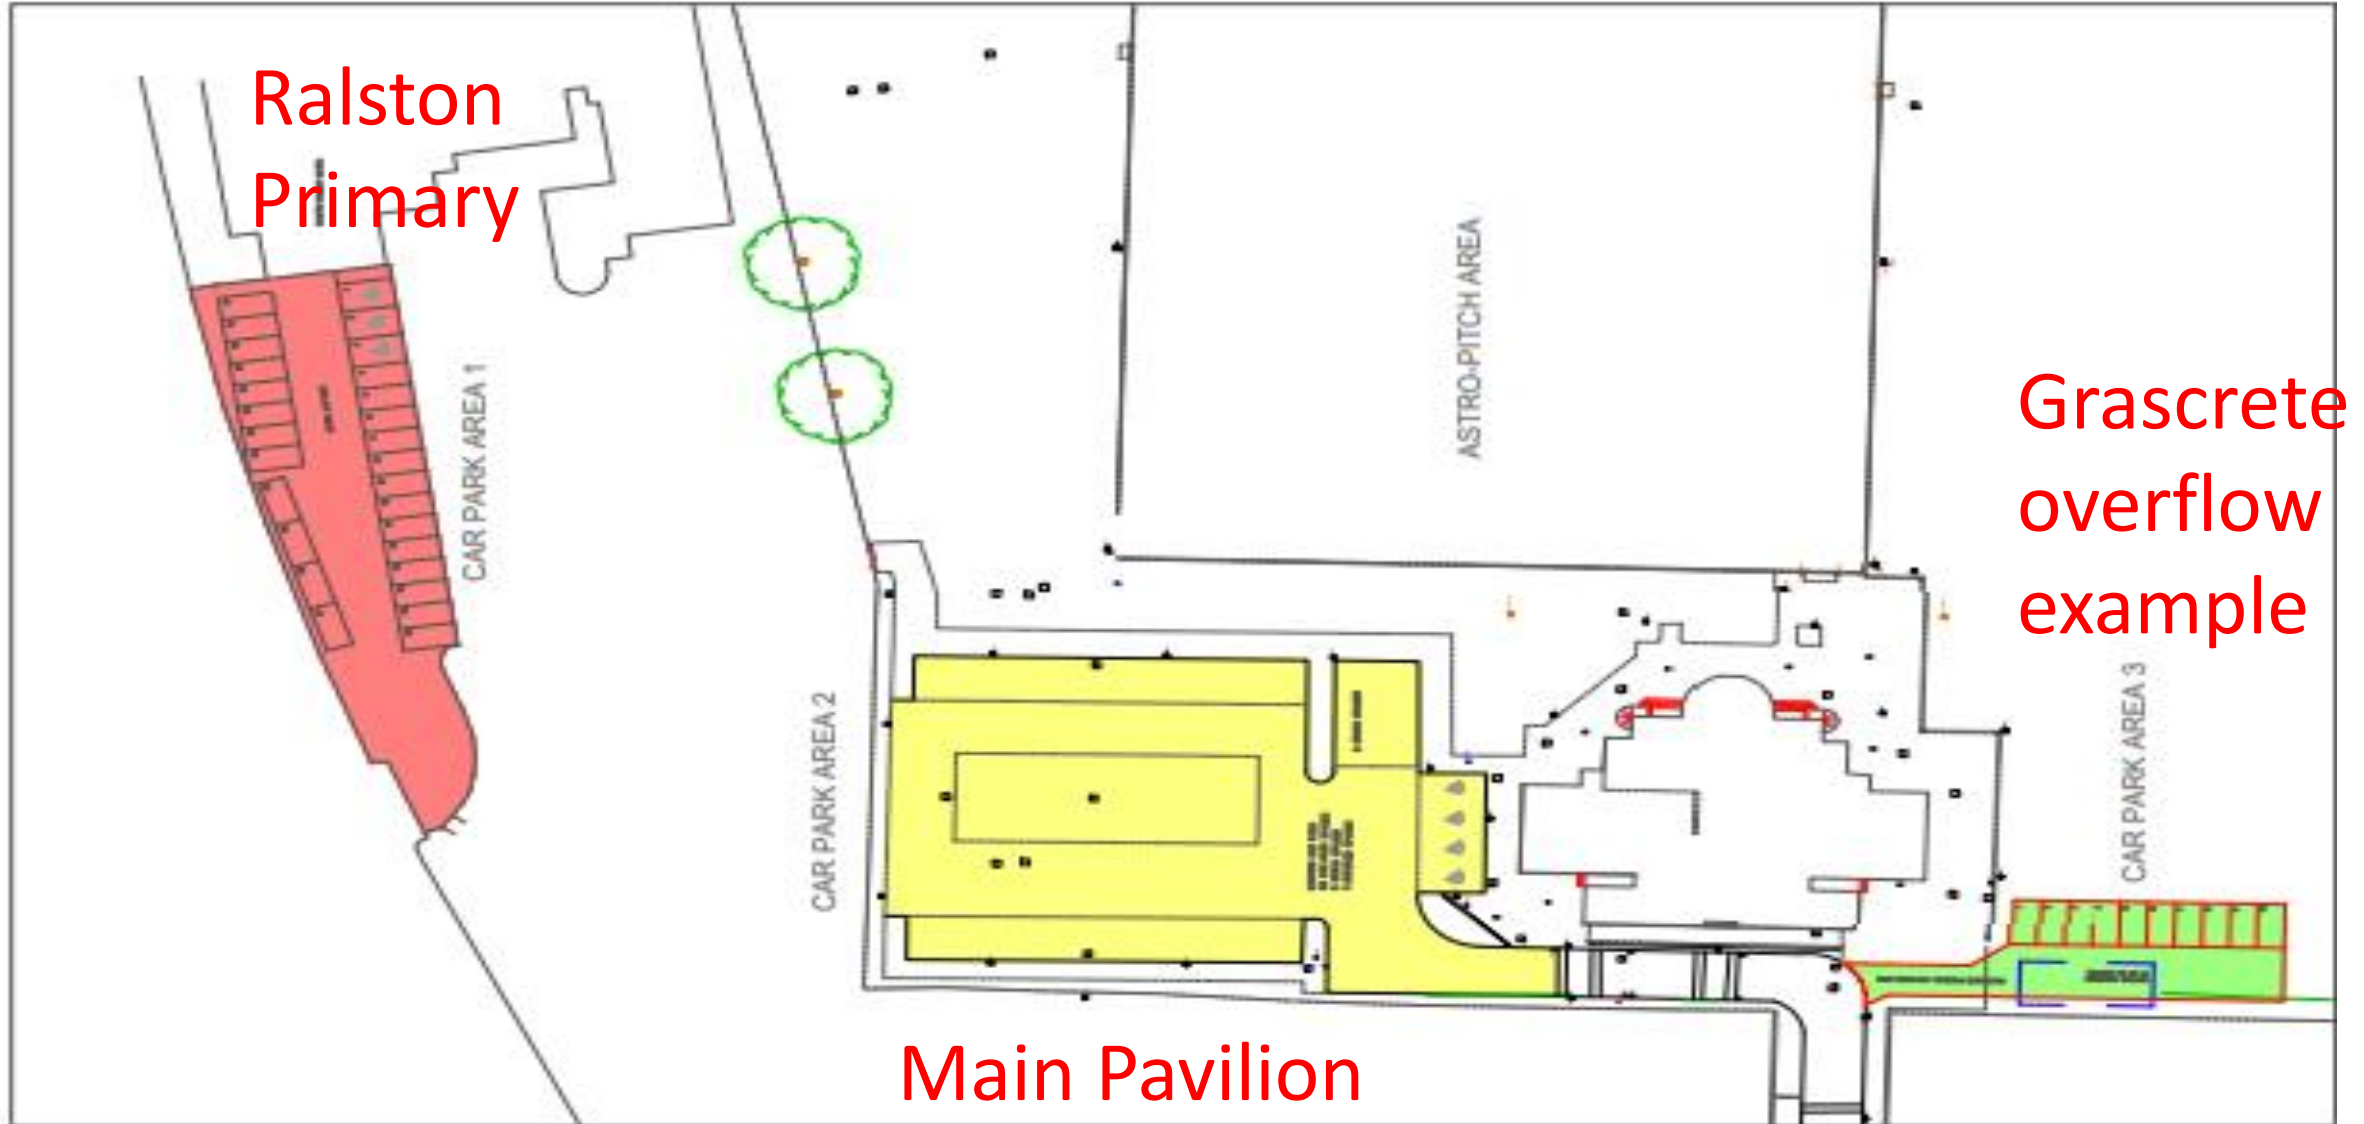

Pavilion

- A-Grade listed building – requires constant care & attention, regular inspections and repair work carried out timeously
- Doing nothing will bring significant additional cost of repairs on a building of this nature
- Issues currently on the following areas
 - Roof (leaks to be fixed)
 - Exterior facings erosion
 - Blocked drains (patio area)

Grass Pitch Improvement works

- CCTV Drainage survey (6th June) to confirm condition and extent of drainage system
- Subject to above, Specialist contractor to review & confirm if previous Method statement and quotation still applies
- Improvement to the Grass pitch still feasible
- Schedule of future maintenance works needs to be adhered to

Artificial Pitch (Ref prev ETSC slide)

- A typical synthetic pitch of this type has a 12 year life-span
- The current pitch is almost 13 years old

Parking Issues


- Sat & Sun Capacity issues (football)
- Inconsiderate drivers - parking in front of properties whether space available inside the grounds or not

Solutions being considered

- Re-alignment of existing car-park to maximise space
- Overflow car-park construction
 - Grasscrete overflow car-park
 - Improve driver use of School
- New 'Respect' signage
- All Away teams will be sent parking maps in advance
- Staff will work on busy days to ensure all drivers park where they should

Traffic Management Solutions

- We will employ a road-safety Consultant to review existing traffic management and road signage in place, to provide a solutions report to Renfrewshire Council on KHCSA behalf (acceptance, planning permission etc)
- We will continue local level consultation with neighbours to be aware of the full experience of traffic congestion periods and build these into our Consultant reviews.

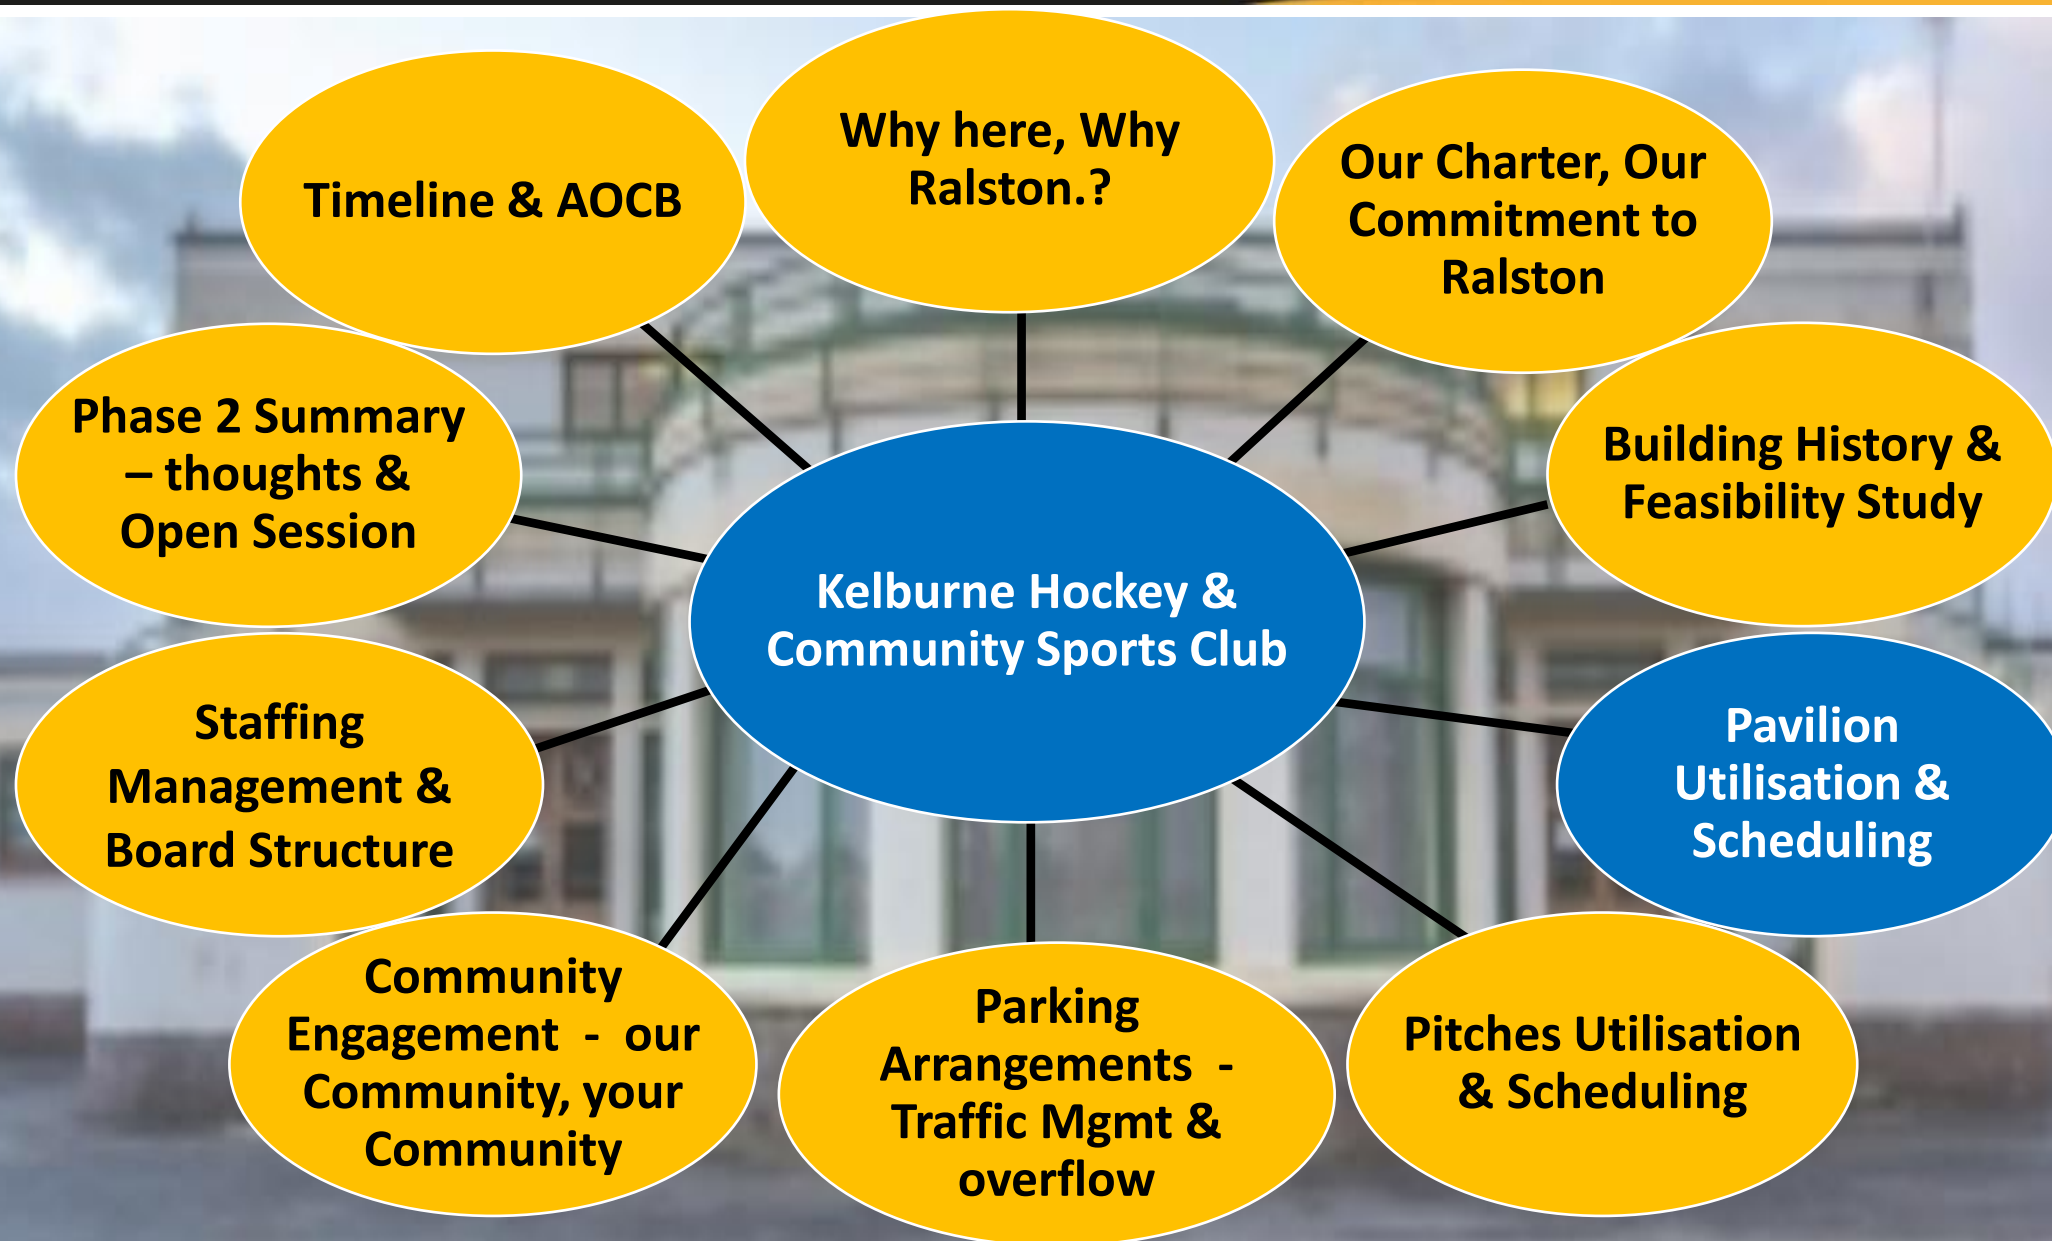

KHCSC working in partnership with

skfitness
simply keep fit



About SKFitness & Suzanne Harrison-Kerr

- Suzanne & SKFitness background
- Group & 1on1 sessions – various Gyms
- PT Group classes – Ranfurly Castle Golf Club
- Promotes Fitness & Healthy Life style
- Connected to Ralston area for over 30 years
- Motto : Let's make a difference in Ralston
- Passionate about improving local fitness and healthy life-style choices
- Commitment to provide classes that suits the population of Ralston
- Commitment to provide variety and flexibility to activities for local & Renfrewshire residents

Gym Partnership Arrangement



KHCSC
partnership
with
SKFitness



**Suzanne
Harrison-
Kerr**



Provision of a
wide-range of
quality fitness
classes



Tailored to suit
INDIVIDUAL &
GROUP reqmts
for local
residents



Classes based on
survey &
known market
demands



Local
surveys for
other
classes



Availability
of fully-
trained PTs

- Small Fitness Group Classes
 - Flexible Gym Space set-up
 - Open to local residents and public
- Individual/personal fitness
 - Personal keep-fit open to all
 - Dedicated area - half of gym
- PT 1on1 or 1on2 Training Sessions
 - Using Flexible Gym space
 - Open to local residents and public
- New Fitness equipment provided
- Dietary Fitness Plans
- Outdoor bootcamps on artificial turf

Gym Timings & Scheduling

Mon – Fri : 9am to 9.30pm

Saturday : 9am to 6.30pm

Sunday : 9am to 5.30pm

Participation Options

- Local Resident drop-in (PAYGo) or
- Local Resident Mbrship (Mthly) or
- Small Group open blocks or
- PT 1on1 session blocks
- Flexible On-line booking system available to the public
- Priority for local Ralston residents

Class samples

Spin	1on1 PT	Small Group PT general fitness	Circuits
Vitality	Mature Movers	Aerobics	Stretch & Tone
HITT	Kids fitness & Healthy Lifestyle	Fit for Golf	Fit for ANY specific Sport



Other Classes based on members feedback. Please keep sending ideas in

Studio Timings & Scheduling

Mon – Fri : 9am to 9.30pm

Saturday : 9am to 6.30pm

Sunday : 9am to 5.30pm

- Organisations or Organised Groups seeking space & facilities
- Self-Help local groups looking to start-up or extend their current facilities
- First Priority to Ralston residents groups

Health & Well-Being

Slimming Clubs
Ralston Jogging Group
Yoga Classes
Pilates Classes
and many more

- **Organised Groups**
- **Self-help local Groups**

Seniors Clubs

Book Clubs, Art Club,
Creative Writing Club,
Angling Club,
Walking Football and Walking
Hockey (Outdoor play, indoor
social) and more

- **Organised Groups**
- **Self-Help local Groups**

Social Groups


Youth Clubs, BB/Scouts,
Small Dance groups, Singing
Groups, Children Clubs
Childrens Birthday parties
Use of NEW Social Space in
addition to Studio

- **Organised Groups**
- **Self-help local Groups**

Individual Groups

Seniors & ASN Groups Café
visits, Mental
Health/Activity Groups

- **Organised Groups**

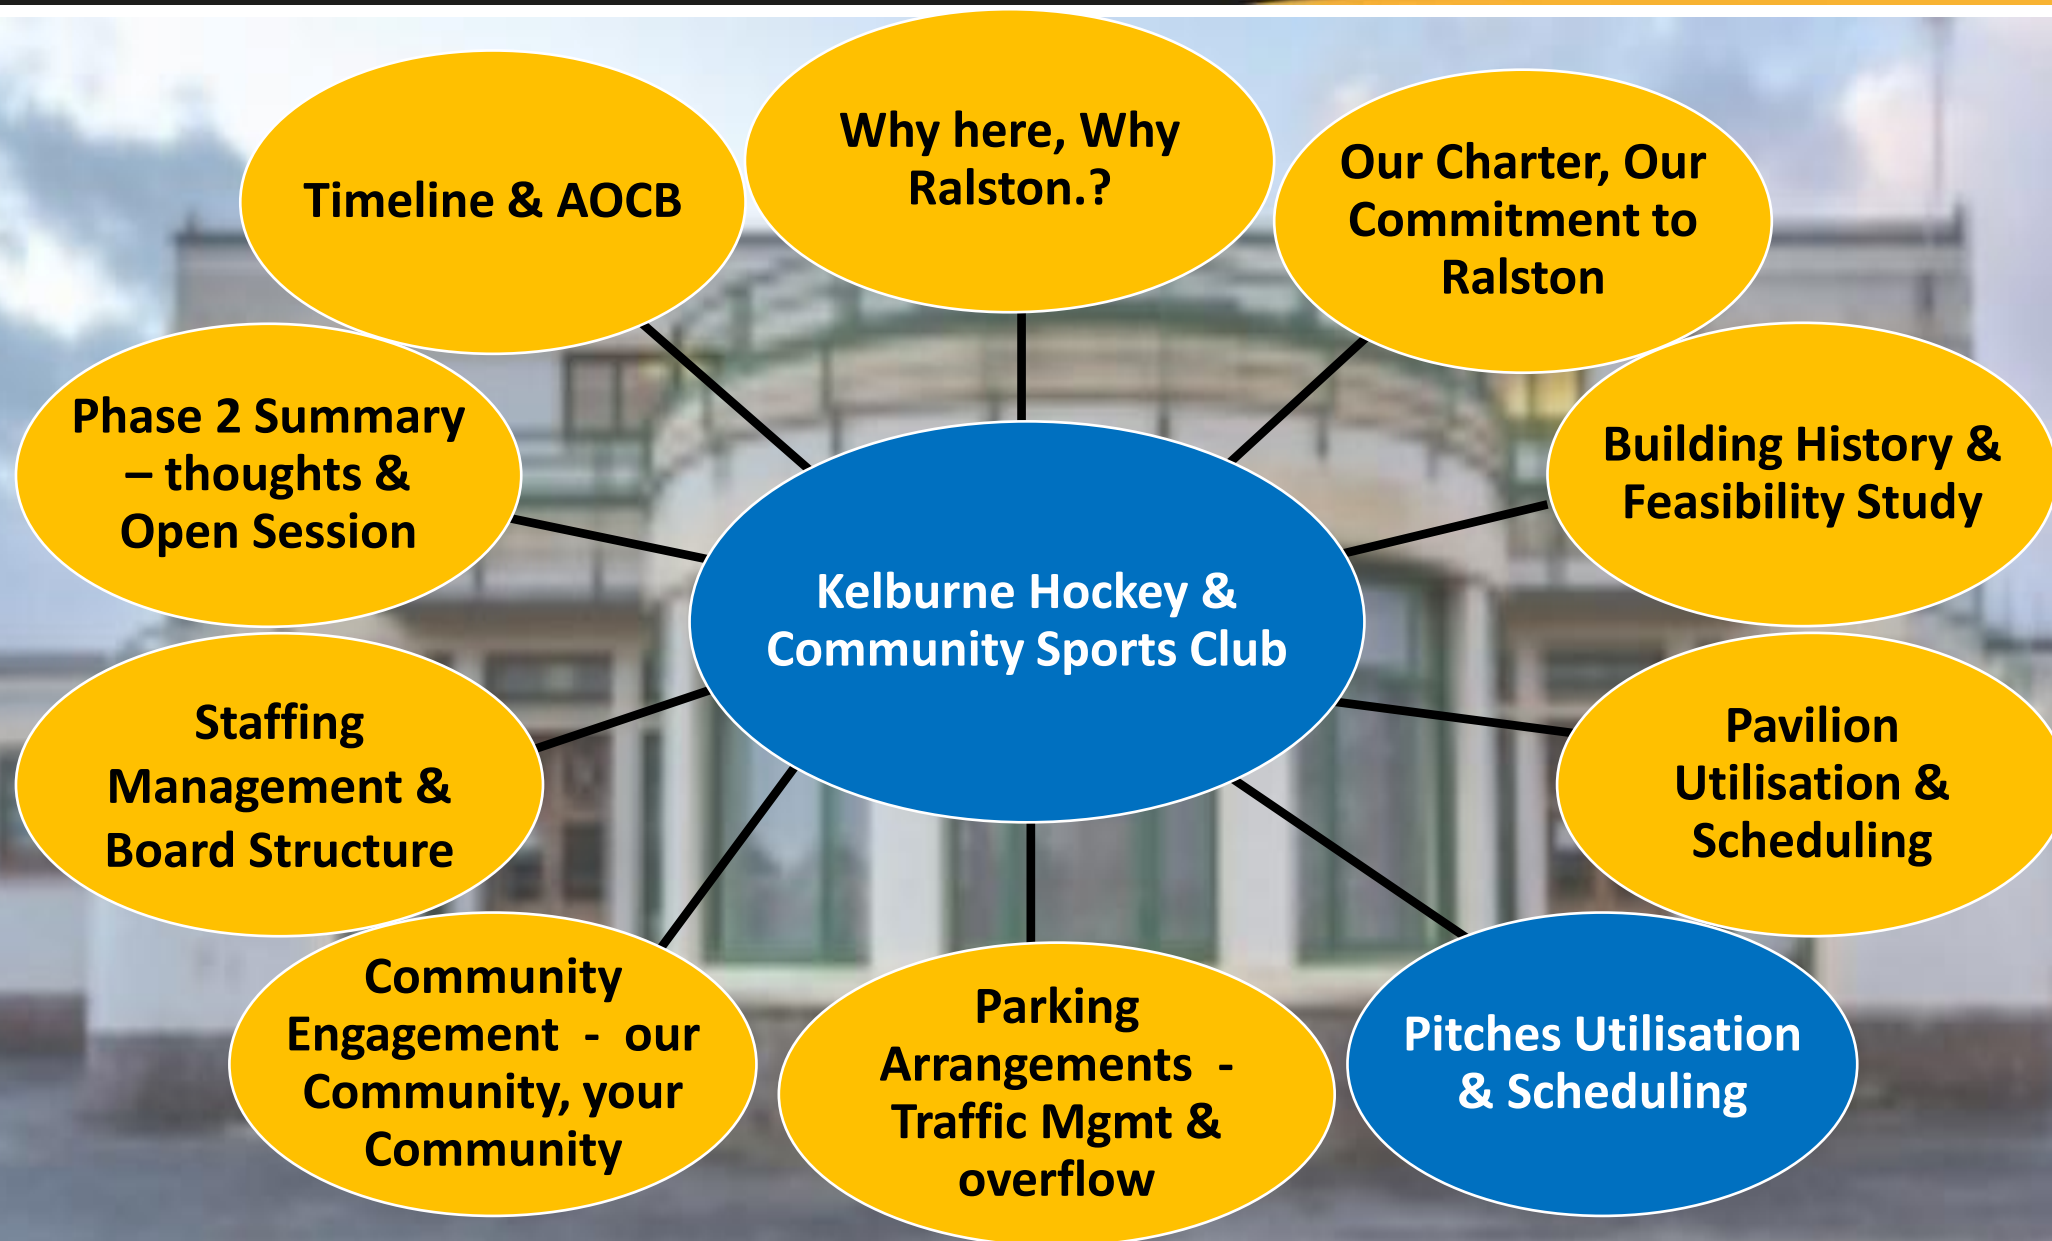



Weekdays – Mon – Friday

Time	Booker	Purpose	Comments	Criteria
0900 – 1500hr	Ralston Primary	School PE, keep fit, coaching, sportsdays	Local key access	FREE TO USE – no charge
1500 – 1700hr	Secondary High Schools	Training/coaching, Aspire Cup/League matches		FREE TO USE – no charge
	Active Schools	Sports Camps		FREE TO USE – no charge
1700 - 1900hr	UWS / Walking Hockey / Walking Football	Various timed activities through the week		
1900 – 2130hr	Senior / Junior Hockey Training UWS Training Other Club training	Training, Fitness, Tactic, Stamina sessions	Various KHCS and other Renfrewshire Hockey Clubs	Membership Fee

Lights out 9.30pm



Weekends – Saturday

Time	Booker	Purpose	Comments
0900 - 1045	Local Skills Group	Skills training	
1045 - 1200	Jockey Hockey	Junior KHCSC kids 6-12yrs	
1200 - 1830	Seniors Hockey	All teams, Ladies & Gents league / cup matches Other Clubs	Comprises a mix of players across <ul style="list-style-type: none"> - Gents & Ladies Teams - Junior players mixed in Senior Teams

Lights out 9.30pm



Weekends – Sunday

Time	Booker	Purpose	Comments
0900 - 1030	Local Skills Groups Primary School Age Groups	Training / other sports X-Pitch training & fitness	
1030 – 1400	Jockey Hockey Festivals	Junior KHCSK kids 6-12yrs	
1400 - 1830	Masters Hockey OR	All teams, Ladies & Gents league / cup matches	
1400 - 1830	Multi-Sports participation	Other sports - Futsal - Walking football, hockey - Other identified sports	Subject to Footwear requirements (dimple-soled shoes)

Lights out 6.30pm

- In our Business Plan - KHCSC are fully open to discuss with individuals from the Community, groups of Football Clubs, about the use of this area, or pass ownership to any other group who wishes to asset transfer this area. This is stated in our Business Plan lodged with Renfrewshire Council
- KHCSC are seeking an “anchor tenant(s)” for the renovated grass pitch and open to detailed discussion and information sharing to get the maximum use possible for this area.
 - Football, Rugby, American football or any other field sport
 - Full or part-year arrangement/discussions
 - 11-a-sides or agreed smaller-sided (9 or 7-a-side) pitches
- Engagement with UWS on sport provision strategy (on-going discussions)
 - Hockey & 2nd Sport at Ralston possibilities
 - American Football (UWS & Others)
- Weekends, Weekdays, Days, Evenings
 - Maintained & Free to use for local kids - Goals, Lines etc



Free use by Ralston Primary

Free use by all Renfrewshire High Schools

Free to use by local charities and churches

Increased Board & Trustees comprising KHCS & Local Residents

Free use by Active Schools

Grass / Pitch Café with seating area for members/visitors

Responsible dog-walkers welcome at KHCS

Joggers & Runners welcome

KHCS Fete

Ralston Community Games

Social Hub for local Community Groups

Café visits for organized ASN groups

Community Notice Boards

Provision for local kids on renovated pitch (goals/lined)

Your Ideas - ALL Ideas welcome






KHSC will employ the following Staff to help run the operation along with appointed Trustees and Sub-committees.

- 1 x Centre Manager (9-5pm Mon-Fri, weekends as required)
- 2 x Pavilion Operations Staff (shifts)
 - Concierge, front of office, booking administration, general centre operations, looking after café/changing room area to keep it clean and tidy
 - Back-up working pools covering absence, vacation etc
- 1 x Grounds Maintenance person
 - Maintenance, pitch sweeping, fencing, landscaping, bins, monitoring of ground, security of grounds
- 1 x Cleaner


It is envisaged that some of these roles will be funded in the initial start-up years from various grants from large Charitable bodies and Council/Government funded Work Placement Schemes (equivalent) until we become self-sufficient after 3-5 years, with limited reliance on these schemes required


KHCSC Board – now and in the future

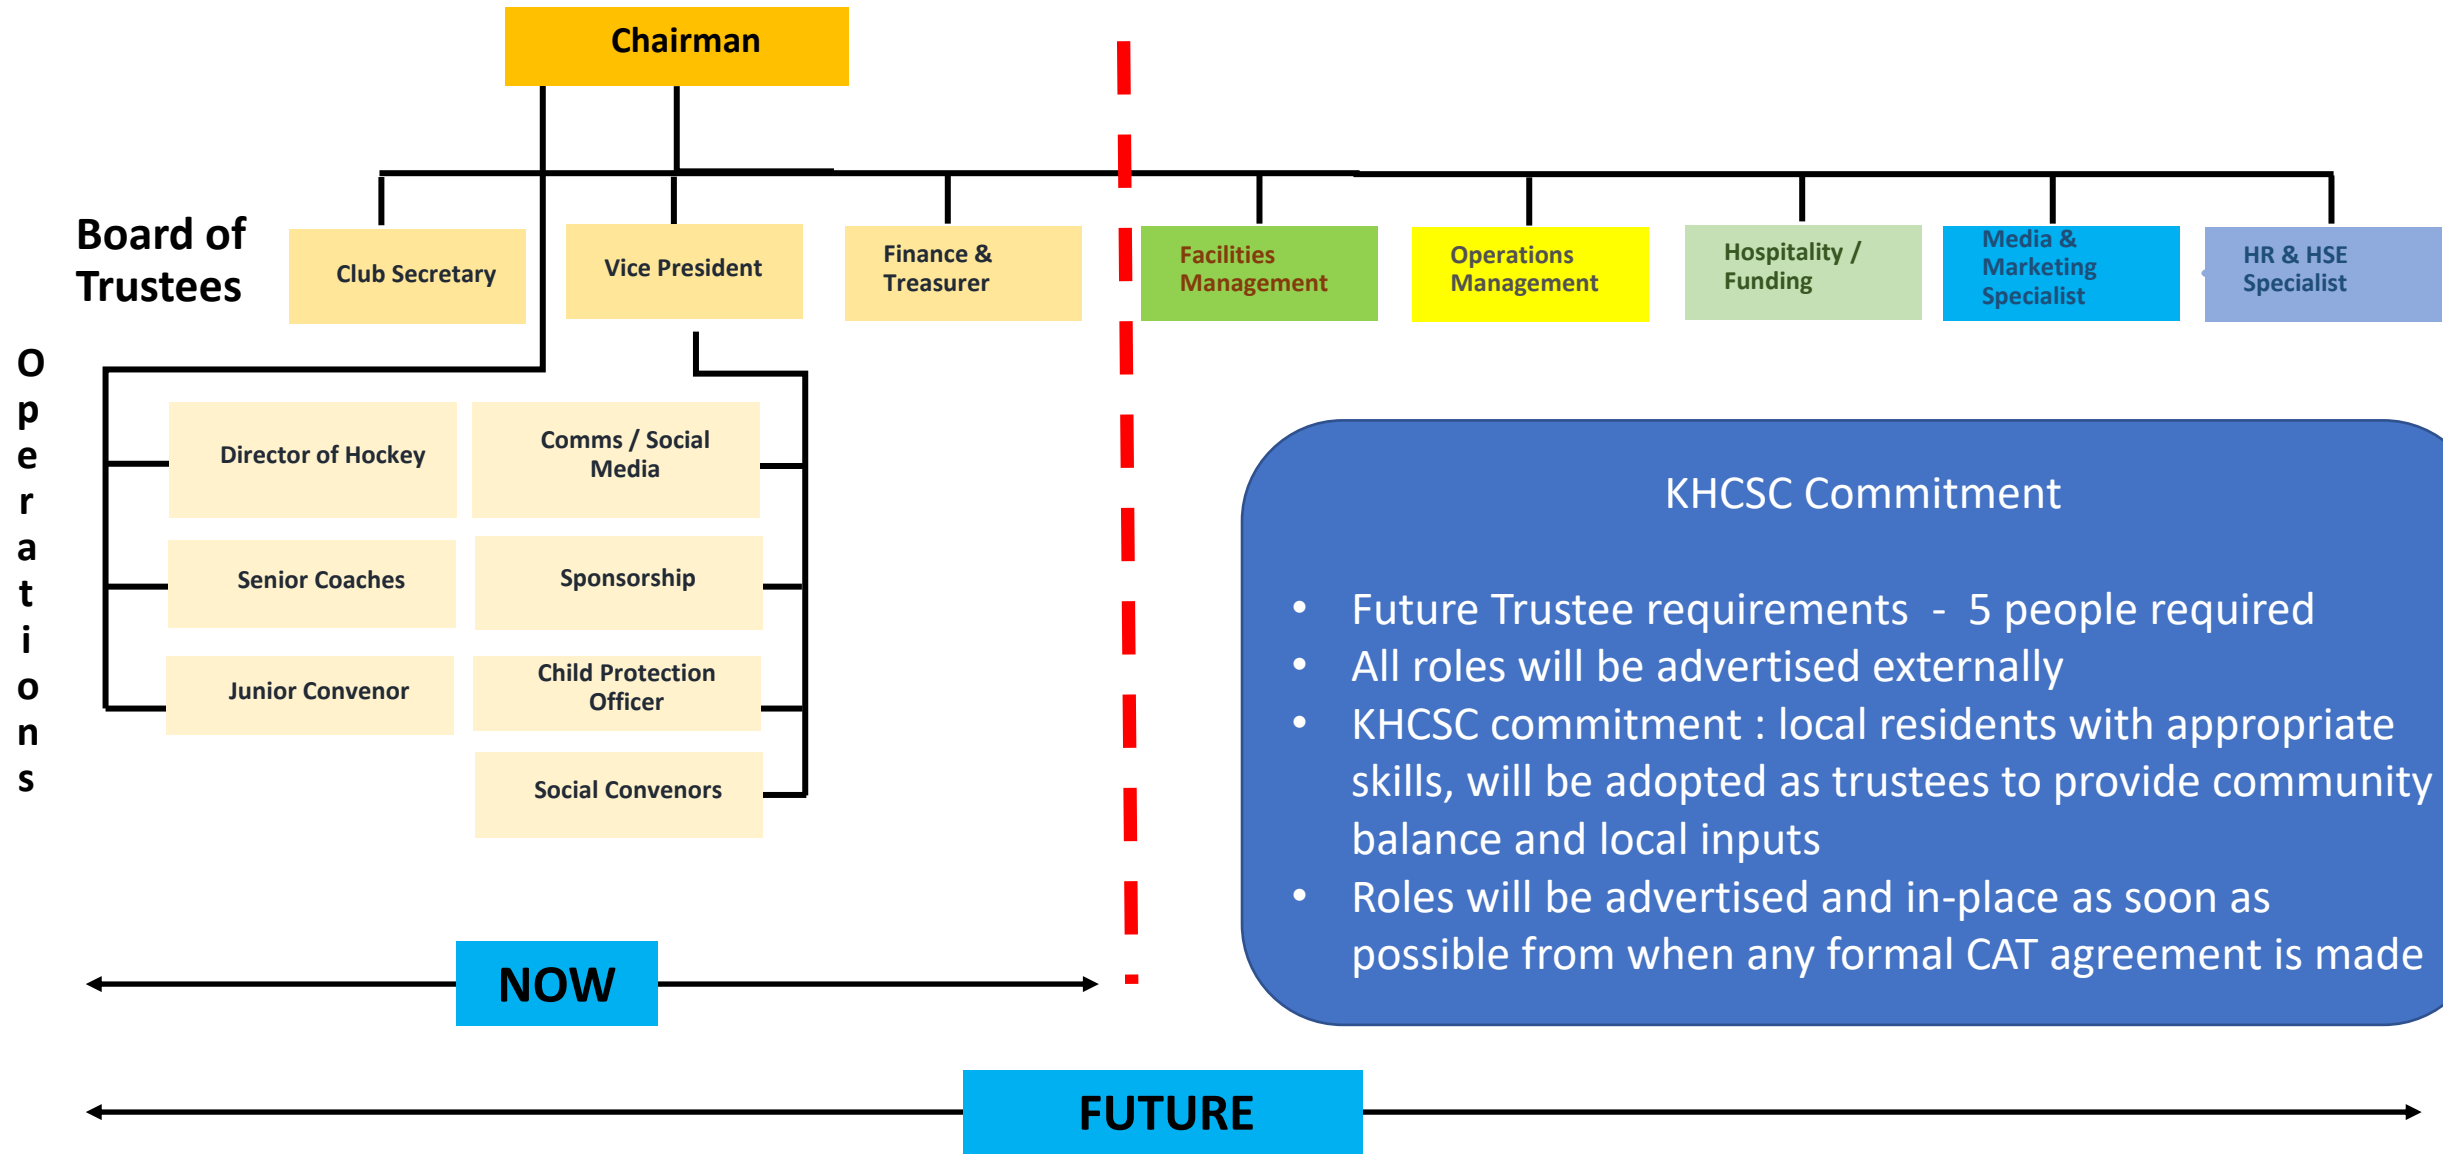

KHCSC Commitment

- Future Trustee requirements - 5 people required
- All roles will be advertised externally
- KHCSC commitment : local residents with appropriate skills, will be adopted as trustees to provide community balance and local inputs
- Roles will be advertised and in-place as soon as possible from when any formal CAT agreement is made

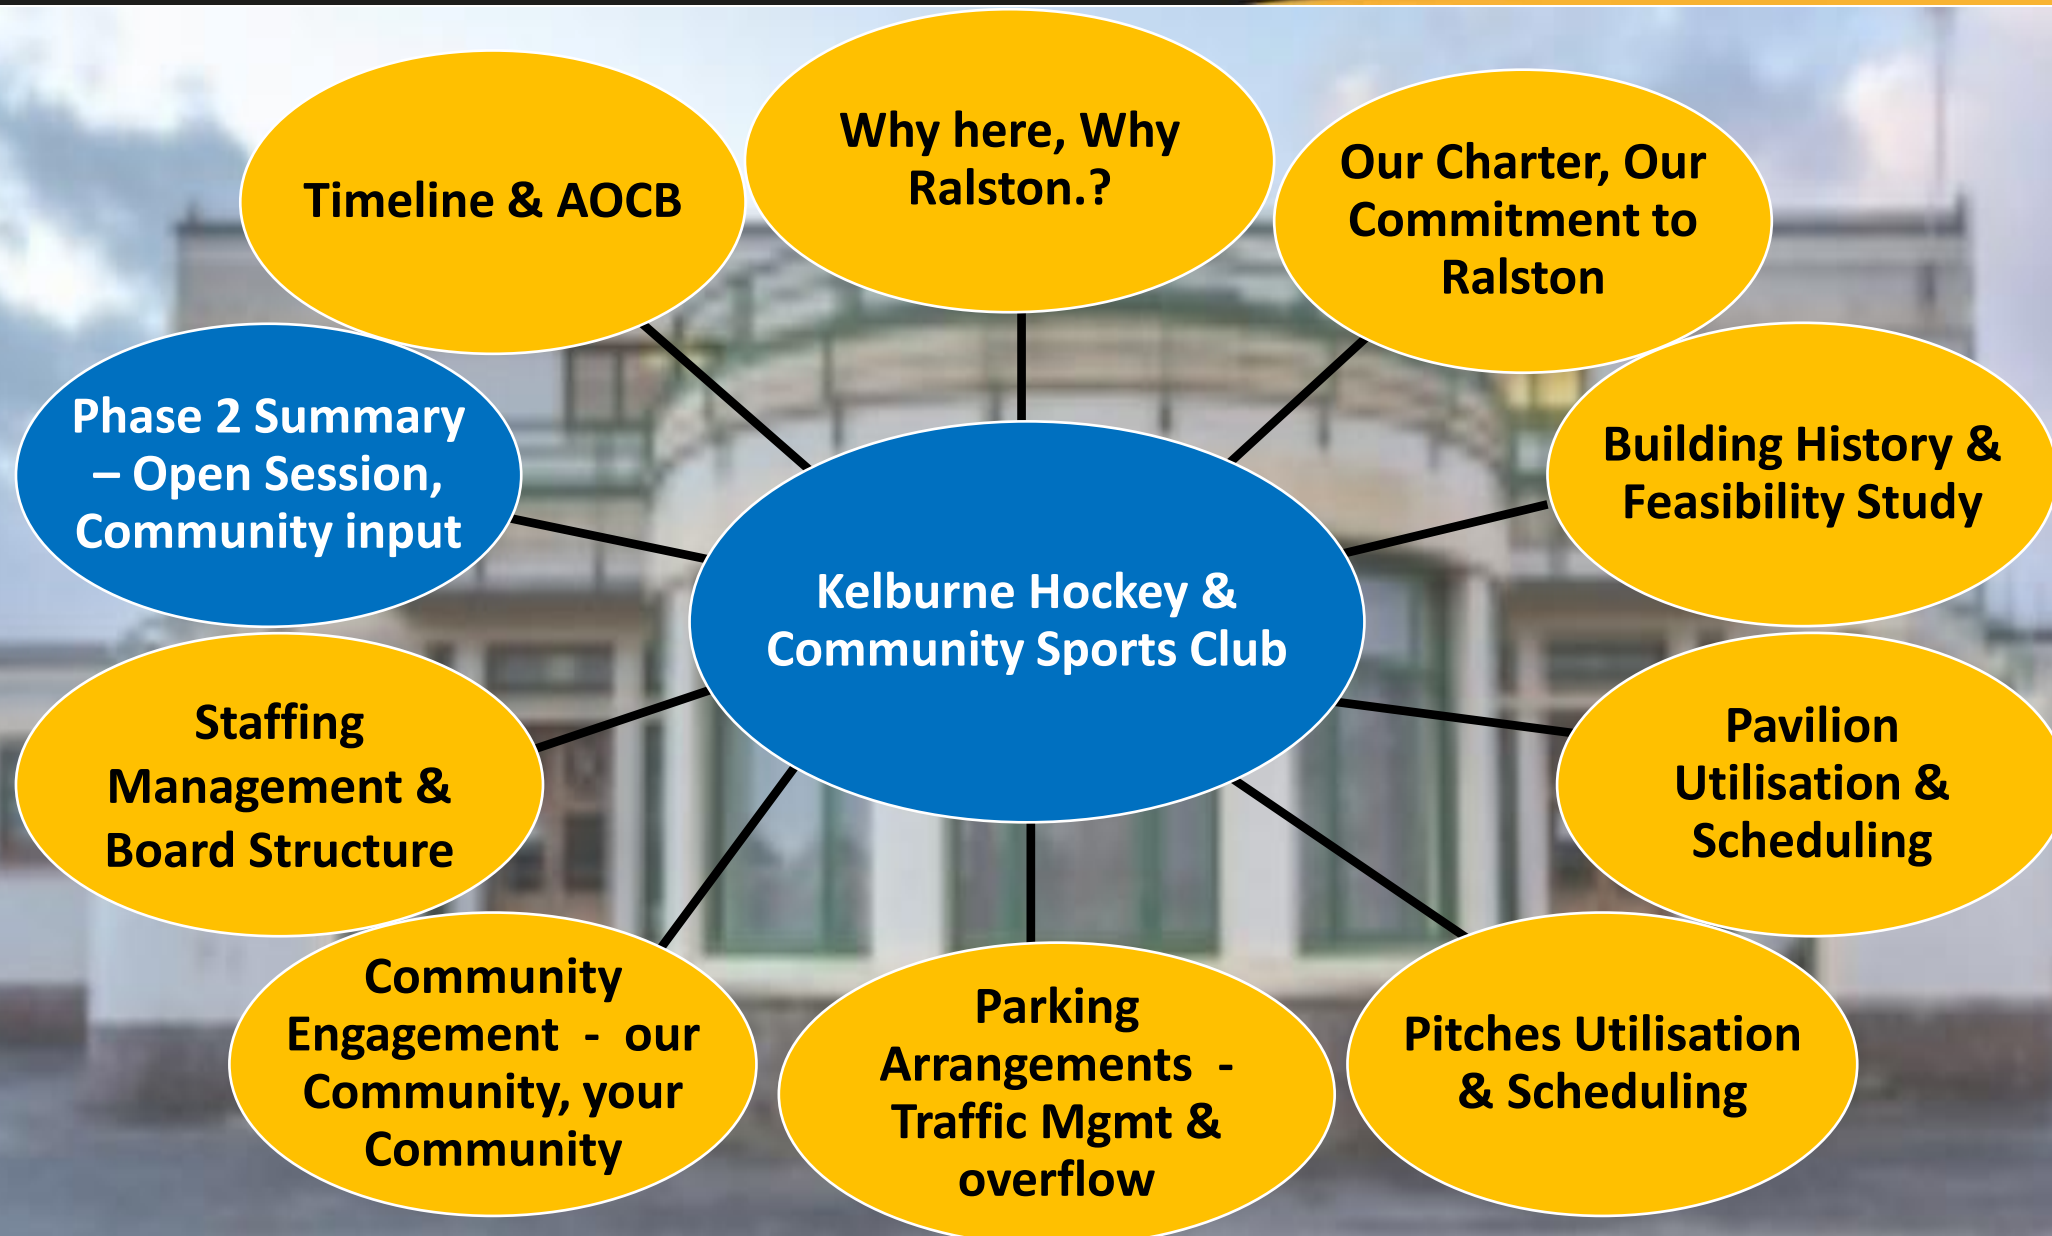

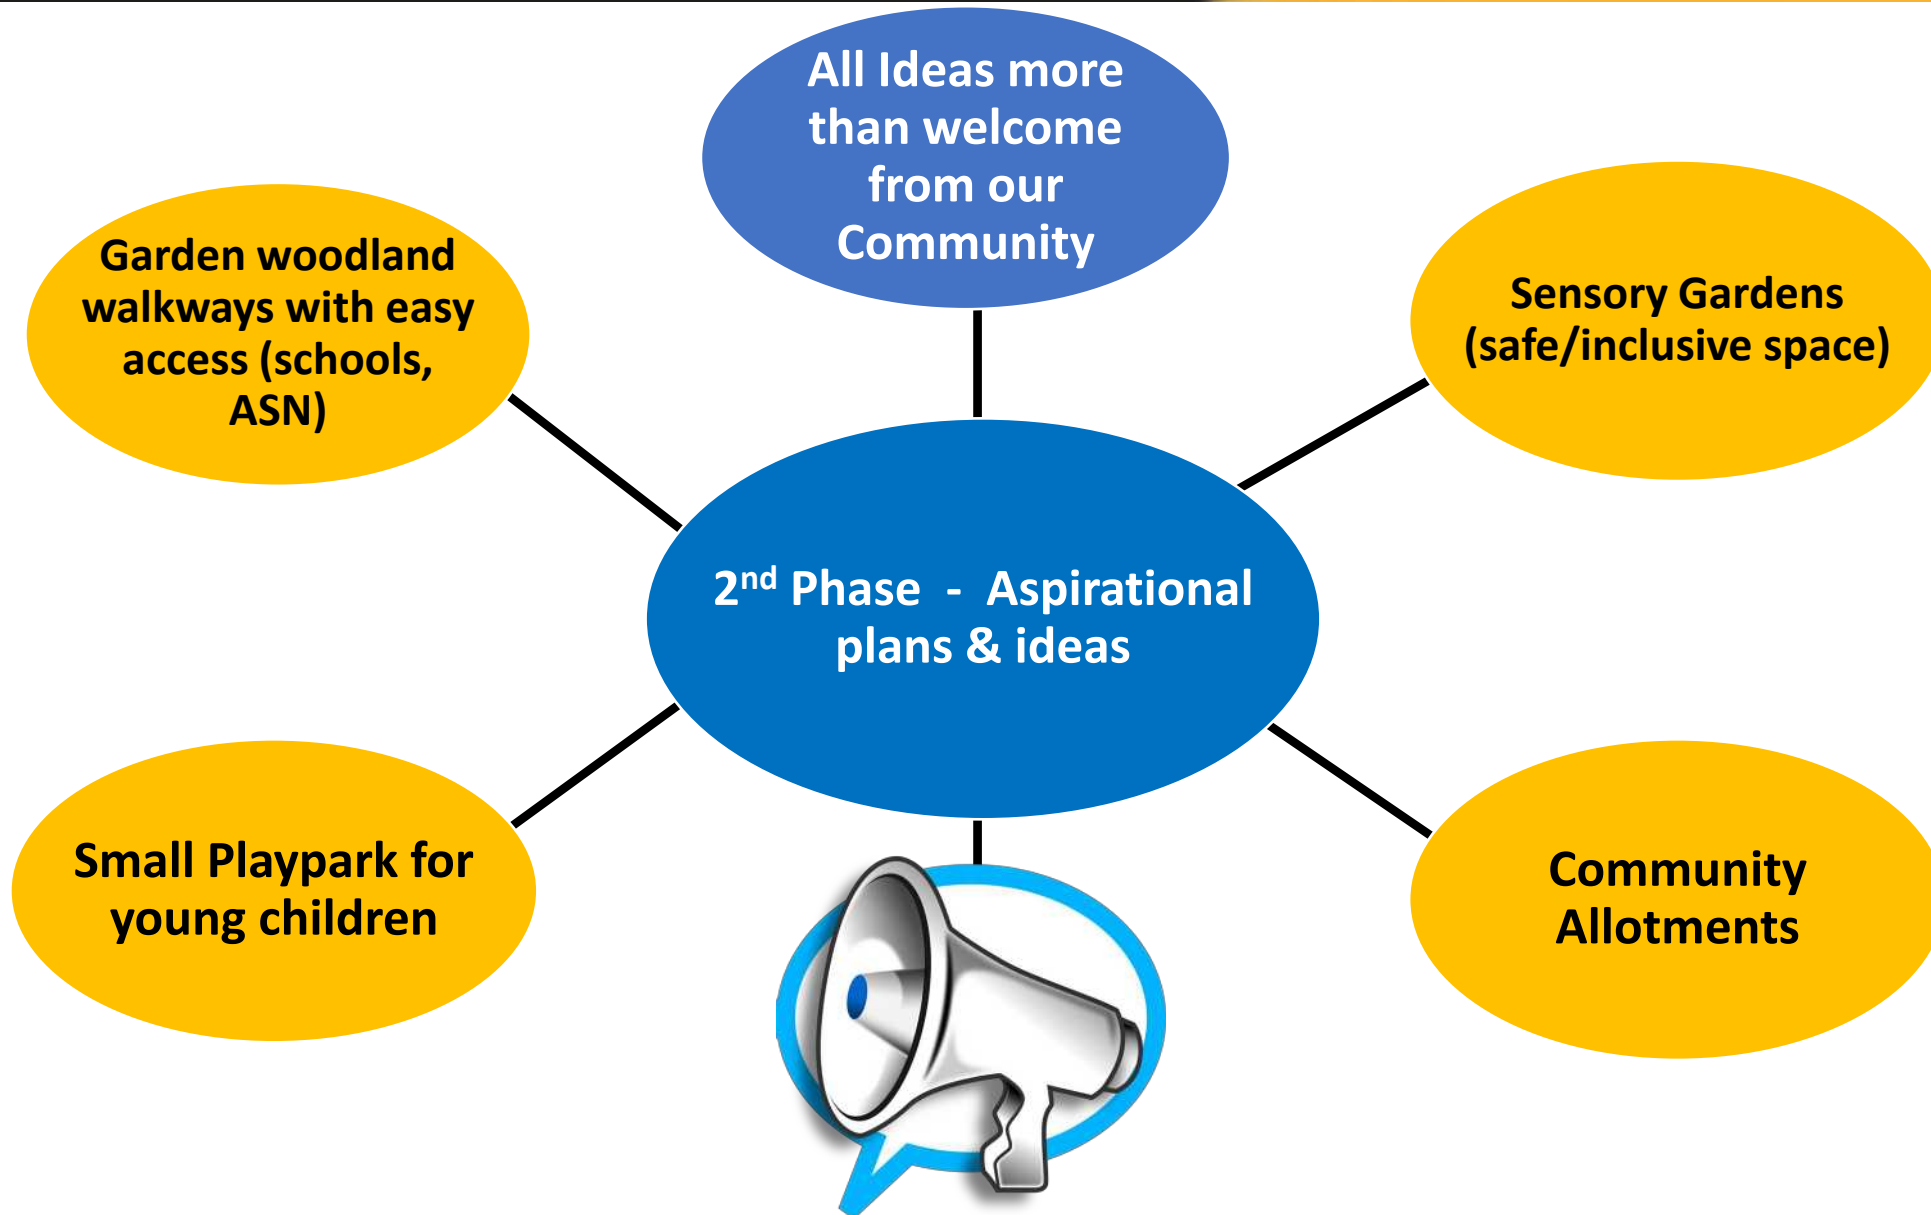



Aspirational Timeline (best-case)



KHC Proposed Development - High Level Programme

Today

Hand-Over

Pitch Ready

Activity / Milestone	2020				2022				2023												2024													
	Sep	Oct	Nov	Dec	Jan	Feb	Mar	Apr	May	Jun	Jul	Aug	Sep	Oct	Nov	Dec	Jan	Feb	Mar	Apr	May	Jun	Jul	Aug	Sep	Oct	Nov	Dec	Jan	Feb	Mar	Apr	May	Jun
Phase 1 (Pitch, Clubhouse, Car Park)																																		
1 Develop business plan / feasibility / select site	█	█	█	█	█	█	█	█																										
2 Create CAT body / Register as Charity etc																																		
3 Establish Principal Funders; RC & Sports Scotland - 'in principle'																																		
4 Prepare plans & spec - sufficient for CAT & planning																																		
5 Prepare detailed plans & spec - for construction																																		
6 Funding Applications																																		
7 KHC - Fundraising																																		
8 Prepare CAT submission - check and co-ordinate application/committee dates																																		
9 Submit CAT Application																																		
10 Submit planning application - Pitch & Pavillion																																		
12 Procure Contractor - Pitch																																		
13 Construction - Pitch																																		
14 Procure Contractor - Pavillion																																		
15 Construction - Pavillion																																		



Contact: Euan Gray
Telephone: 07483410945
Fax:
E-mail: catreview@renfrewshire.gov.uk
Date: 20 January 2023



Billy Anderson
Kelburne Hockey Club (Secretary)

Dear Mr Anderson

COMMUNITY ASSET TRANSFER REQUEST REVIEW – RALSTON COMMUNITY SPORTS CENTRE - REQUEST FOR FURTHER INFORMATION

The Community Asset Transfer Request Review submitted by Kelburne Hockey and Community Sports Club in respect of the transfer of Ralston Community Sports Centre was considered by the Council's Community Asset Transfer Review Sub-committee at the meeting held on 20 January 2023. It was the decision of the Sub-committee to continue consideration of the review to allow for further information to be provided by way of written submissions.

Further information was sought around several areas as detailed in full below. The Sub-committee requested that your response to the points raised should be evidence based and wherever possible should detail the work which led to a decision or action being taken. Members acknowledged documents submitted as part of the initial Community Asset Transfer Request or the review process have provided some information around the points raised below. Where this is the case, it would be helpful if you could provide further information by way of evidence or an updated position.

1. Please advise how Kelburne Hockey & Community Sports Club meet the criteria to be considered a Community Transfer Body as set out by the Community Empowerment (Scotland) Act 2015.
2. In the initial Community Asset Transfer request form the proposed rent was set out as £1 per year. Please provide details of the basis upon which you believe lease of the property at this minimal rate is viable to the Council across a 50 year period.
3. Please provide detail on how the club would ensure that there is enough funding to

Director: Alastair MacArthur CPFA
Head of Corporate Governance: Mark Conaghan LLB (Hons) Dip LP
Finance & Resources
Renfrewshire House, Cotton Street, Paisley PA1 1TT
www.renfrewshire.gov.uk



4. In the application it was stated that the Club would immediately relocate all training and matches to Ralston. Please provide information around the anticipated footfall, the days and times when this would occur, the impact on the local community and how it would be taken to mitigate any impact.



5. It was stated that there would be opportunities for small businesses and suppliers. Please provide evidence to support this statement.
6. Please provide further information around the community engagement which took place. This should include which groups were met with, when and how often these meetings took place and any notes which were taken at these meetings.
7. Please provide further information around any consultations which took place prior to submitting the application. This should include who was consulted with, the nature of the consultation, dates, the questions asked and the control measures which were in place. Details on consultations around lighting, noise pollution and drainage should be included.
8. In the initial application referred to discussions with the Council and Renfrewshire Leisure (now OneRen) around replacing an established hockey pitch with a football pitch to ensure the number of available pitches would not be reduced. What consultation had taken place with current users of Ralston Community Centre around this?
9. The application mentioned meetings with Kate Forbes and Iain Nicolson. Please advise if these were separate meetings and provide details of any financial working which came out of these meetings.
10. In the funding section of the application a number of sources were listed as under discussion and identified. Please provide a full update on these funding sources and tie this in with the business plan.
11. In terms of grass pitch availability, please provide further detail around how the booking system would work in practice including how far in advance bookings could be made and who would be eligible to do so.
12. Please provide more detail on how the figures in the revenue forecast were determined. Details of any contingency planning should also be provided, for example, the impact of another Covid-19 wave on the funding model.
13. In terms of extending the footprint of the site, has any work been carried out to assess the impact this would have on parking and vehicle access.
14. Please provide detail around how the facility would be run differently under Kelburne than it is currently to ensure its longevity.
15. Please provide detail of how drainage issues at the site will be managed, particularly in regard to the use of a water-based pitch.



Finance & Resources
Director: Alastair MacArthur CPFA
Head of Corporate Governance: Mark Conaghan LLB (Hons) Dip LP
Renfrewshire House, Cotton Street, Paisley PA1 1TT
www.renfrewshire.gov.uk



Please send any further written submissions to catreview@renfrewshire.gov.uk by Friday 3 February 2023 following which they will be published on the Council's Community Asset Transfer webpage. Interested parties will be granted a period of two weeks from the date of publication to provide representations, following which you will be given the opportunity to provide a response to any representations received. The Sub-committee will then reconvene and be furnished with all relevant documentation in March 2023.

If you have any questions about the process, please do not hesitate to contact me via email or by calling the number detailed above.

Yours sincerely

Euan Gray
Senior Committee Services Officer



Finance & Resources
Director: Alastair MacArthur *CPFA*
Head of Corporate Governance: Mark Conaghan LLB (Hons) Dip LP
Renfrewshire House, Cotton Street, Paisley PA1 1TT
www.renfrewshire.gov.uk



Kelburne Hockey and Community Sports Club

Response to Request for Further Information

COMMUNITY ASSET TRANSFER REQUEST REVIEW – RALSTON COMMUNITY SPORTS CENTRE - REQUEST FOR FURTHER INFORMATION

The Community Asset Transfer Request Review submitted by Kelburne Hockey and Community Sports Club in respect of the transfer of Ralston Community Sports Centre was considered by the Council's Community Asset Transfer Review Sub-committee at the meeting held on 20 January 2023. It was the decision of the Sub-committee to continue consideration of the review to allow for further information to be provided by way of written submissions.

Further information was sought around several areas as detailed in full below. **The Sub-committee requested that your response to the points raised should be evidence based and wherever possible should detail the work which led to a decision or action being taken.** Members acknowledged documents submitted as part of the initial Community Asset Transfer Request or the review process, have provided some information around the points raised below. **Where this is the case, it would be helpful if you could provide further information by way of evidence or an updated position.**

QUESTIONS RAISED BY SUB-COMMITTEE & KHCSC ANSWERS

1. Please advise how Kelburne Hockey & Community Sports Club meet the criteria to be considered a Community Transfer Body as set out by the Community Empowerment (Scotland) Act 2015.

A1) As part of our original application with Renfrewshire Council, we were asked to provide copies of our proposal, confirmation of our legal company status and copies of our constitution to declare our eligibility. These documents were sent and accepted by Renfrewshire Council as part of our original CAT application

We are a Community Club, currently based at Whitehaugh PA1 and as part of our proposal, would move to Ralston Sports Centre, PA1 – both in Ward 3.

Our purpose is as follows

- Promote the advancement of public participation in the sport of Hockey and the provision of coaching and competition opportunities accessible to the whole community.
- Advance, promote and encourage community participation in sporting activities;
- Establish an inclusive and accessible community club that provides opportunities for local people to engage in recreational activities that promotes health, well-being, and social interaction.
- Advance community development and regeneration by supporting local people to identify and articulate their needs and act to address those needs.

- Provide, maintain and manage the facility to be used for recreational and cultural pursuits in order to improve the wellbeing of the community.
- Provide, maintain and manage the facility which can be used by the community to assist the advancement of community development.
- Advance education, through the provision of coaching, training through life-long learning in relation to sport, fitness, community and related skills to broaden the development of individual capabilities.
- Provision of the pitch will be FREE of CHARGE to Ralston Primary during school term and FREE OF CHARGE to all Renfrewshire Schools for the provision of after-school Hockey

Our organisation KHCS is registered as a SCIO under OSCR (Office of Scottish Charity Register). Our Registration Number is SCO51375 and a copy of this registration is contained in our Workings Document. Refer to slide 4

2. In the initial Community Asset Transfer request form the proposed rent was set out as £1 per year. Please provide details of the basis upon which you believe lease of the property at this minimal rate is viable to the Council across a 50 year period.

A2) The building maintenance costs accruing to the Council over 50 years are likely to be considerable and this is a burden they would not have in the future, for a centre that currently presents a cost risk to the council.

We have taken much of our guidance from The Scottish Government funded programme called COSS (Community Ownership Support service). The link to this service is [HERE](#) , please refer also to **Slides 5 to 7 in the WORKINGS DOCUMENT**

The nominal rent allows Kelburne Hockey Club to prioritise income to invest in maintenance. This ensures that the building is retained in good and attractive condition for the community.

The nominal rent allows Kelburne Hockey Club to prioritise income to invest in upgrades. This increases the attractiveness of the building to the community and maximises the broader community benefit.

The nominal rent allows Kelburne Hockey Club to present a more positive cash flow / balance sheet, thus increasing the organisation's ability to obtain grant and / or loan funding for upgrades and maintain and overall better position of upkeeps of the building.

The project allows the building to continue to deliver community benefits in line with council priorities and outcomes. If the building is not transferred to Kelburne Hockey Club, there is a risk that the council may have to reduce or cease provision from the building with consequent reputational damage to the council and reduction in delivery of council priorities and outcomes.

Currently the One-Ren service provision is ONLY evenings whereas the KHCS proposal offers full day opening from 09.30am to 9.30pm. This is an immediate benefit from Day 1.

We understand also that from the most recent 2022 Asset Review Register undertaken and up-dated by Renfrewshire Council, that Ralston Community Sport Centre is listed as 'at-risk' however our KHCS proposal will see this centre come back to life again and become a vibrant local community sporting operation.

3. Please provide detail on how the club would ensure that there is enough funding to address unforeseen financial costs? Information around the potential requirement for maintenance work of the Category A listed building should be included.

A3) Snapshots of Maintenance work costings can be seen on our **KHCS WORKINGS DOCUMENT Slide 10 to 13** which cover Pitch & building Maintenance costs, projections and planning numbers with calculations

With regards to the potential requirement for maintenance work of the Category A listed building our comments as follows. The purpose of the survey

1. A non-disruptive structural condition survey of the Grade A Listed Pavilion was carried out by Goodsons Associates on the 21st July 2021 on behalf of Kelburne Hockey Club. The purpose of the survey was to establish the general condition of the Pavilion and to confirm if there were any major structural defect's apparent that would cause concern should Kelburne Hockey Club be successful with their CAT Application and thereafter be responsible for the Buildings maintenance.
2. Conclusions and Recommendations of the structural condition Survey were as follows ;
 - a. The Pavilion was found to be in very good condition with no defects noted that would impact on the structural integrity and stability of the building.
 - b. Some minor cosmetic issues were noted, mainly due to water ingress, These are issues which should be addressed in the short term (next 3 to 6 months) to prevent any deterioration in these areas.
 - c. The water ingress noted to the ceilings in the entrance area should be addressed initially by clearing the roof drainage of any obstructions and having the rooflights inspected by a specialist.
 - d. Standing water located in the balcony terrace area is due to blocked gully outlets which should be cleared to allow the balcony terrace are to drain as intended.
 - e. Local repairs should be carried out to waterproof the cope / wall head to the external stair areas and areas of `bossed` render should be removed and replaced.
3. The Pavilion was extended and upgraded circa 2009 at the cost of approx. £3.6 million. (Planning Permission :- Ref. 07/0458/PP (Application date 03.07.2007)

These works included the following..

Installation of artificial grass football pitch & associated lighting, drainage retention scheme, ground remediation works, car parking & vehicular access & management system. Planning permission was granted 25.10.2007.

4. Checking through the archive drawings for these works indicated that a Sika Sarnafil roof system with a 15 year guarantee was installed. The guarantee is due to finish on the 06.09.2024.

5. Sika were asked to carry out a Field Installation Condition Report of the Sika roof system by Kelburne Hockey Club and this was carried out March 2021.

6. The recommendations from the Sika Report required a number of actions to be taken, including failing Sarnaplast to be removed and replaced, an existing poor felt repair to be removed and rectified and general cleaning and removal of debris from the flat roof area and associated gutters. Sika provided a list of approved roofing contractors who Kelburne Hockey contacted and subsequently received a quotation 12th April 2021circa to carry out the roof repairs which came to £8464 plus vat.

7. Historic Environment Scotland (HES) were contacted by Kelburne Hockey Club March 2021 and a very positive discussion took place with Simon Montgomery, who is a Senior Historic Buildings Advisor for (HES). Simon confirmed that he did have some first hand knowledge of the Pavilion having previously visited the site in 1990 `when it was quite run down`. The CAT proposal was discussed & also the various Surveys were mentioned which KHC have undertaken to allow a full & detailed assessment to be carried out of the Pavilion. Simon described these works as effectively a `Conservation Plan`.

8. As befitting a Grade Listed property the works to extend and upgrade the Pavilion were carried out to a very high standard both with regards to workmanship and choice of materials used. With the exception of the items noted above the general upkeep of the Pavilion should be able to be kept in check by `good housekeeping` which should include putting a regular inspection and maintenance schedule in place to deal with any issues that may occur promptly, ensuring that small issues are not allowed to develop in costly repairs. For example refer to attached (COSS) document – useful checklist for asset maintenance from the following website

[Maintenance and Servicing | DTAS Community Ownership Support Service](#)

Refer to Slide 8 summary in WORKINGS DOCUMENT – this is the one we use for additional support and direction.

9. Many Charitable organisations provide small grants <=£25,000 to small charitable organisations who can demonstrate the need for funding to support either development or maintenance/repairs required and in most cases, access to these funds is restricted only to small Charitable organisations and not Council areas. This provides KHCSC with an advantage when the need to apply for funding is required to fix abnormal situations with this Grade A listed building

10. A property which has a Grade A Listing may be eligible to apply for a Historic Environment Grant (HEG) should there be a situation where a major repair was required in the future. During 2021, we have had exchanged calls with Simon Montgomery (Senior Historic Buildings Adviser : Heritage Directorate in HES) Please click the following link for more information Historic Scotland information [New programmes launching in 2023 \(historicenvironment.scot\)](#)

Refer to Slide 9 in our Workings document for application detail examples and funds available.

11. Within current Council grant procedures, there is access to apply for building improvement grants up to £50,000 is available via the Community Empowerment Fund. We will consider using this is when required and this is an area that the current council maintenance departments are not allowed to apply for. This provides KHCS with an advantage when the need to apply for funding is required.

4. In the application it was stated that the Club would immediately relocate all training and matches to Ralston. Please provide information around the anticipated footfall, the days and times when this would occur, the impact on the local community and the steps which would be taken to mitigate any impact.

A4) Anticipated footfall numbers from our recent business plan can be seen in the **WORKINGS DOCUMENT slides 14 to 19**

In general terms, we expect footfall to be more widely disperse throughout the day/week and spread more throughout the year.

Artificial pitch footfall will largely be similar to today.

The Pavilion of course will see a substantial increase in numbers as our plans will open the facility during the day and in the evenings, whereas the current operation is only open in the evening for financial/lack of use reasons outlined by One-Ren Executive over recent years. Currently the centre is only open in the evenings. We have renovation plans to provide more opportunities for the ground-floor studio hire and use, for local family children parties to Senior Groups hiring a room for their own sessions and well-being groups who can provide many different support mechanisms and services for locals who want to attend and with the re-configuration, we will be able to make use of these rooms as youth rooms or small business rooms

The grass area, which has not been used at all for many years, will be re-opened and used, however grass pitch maintenance requires more care and attention and recovery time than artificial turf, therefore whilst footfall will increase on the grass, it wont be at the same levels as football on the artificial turf since grass requires longer recovery time between games. This pitch will be available for an 'anchor tenant' to use – eg A football Club or an American football club (eg Paisley Bears) that don't have a home currently but are seeking

one that can that can become their home for their league/training etc. The grass pitch can also be hired to other football clubs that wish to use it for matches or training.

We anticipate 'more' sports coming to use the centre on the artificial turf. We would maximise Hockey for Kelburne and other Renfrewshire Clubs who wish to use the artificial turf, it would be FREE to all schools for after-school clubs in order to grow hockey organically and it would be free for Ralston Primary to use for daily PE activities (as Renfrewshire Council do today). It would be used for other training activities for clubs need a flood-lit placed to have physical fitness training activities (eg rugby, football, American football, athletics, boot-camps etc) and used on other free times for Senior sports activities like Walking Football and Walking Hockey. The artificial turf would continue to be available for Ralston Skills as a long-standing user of the facility for young children's football & skills, plus any other young skills groups that wish to take up free slots.

In a Phase 2 of our operation, within 1-2 years, we anticipate looking at other opportunities for making better use of the wider estate for activities such as Woodland walkways for school learning, sensory gardens and Mens Shed activities. One of our league Clubs from South Lanarkshire, Uddingston Cricket & Sports Club, have started their own Community Club initiatives and these very much align with our plans for the future – a link to their activities is referred here and [found on slide 20 in our Workings document](#)

Hockey will increase significantly in numbers as current artificial pitch standards in Renfrewshire do not meet governing body standards to allow Kelburne to play in their home county. This pitch allows all games and all teams to maximise the use of an 'up-to-standard' pitch location that meets every teams needs for leagues and training. This would increase organic growth of hockey in all Schools as they would be able to use this pitch for free after-school clubs and Kelburne will support with qualified coaching staff.

We will open a Café which would be available daily and this would be open for all locals to come and go and use as they need.

Regarding a Bar licence, as this is often used in Social Media circles, as a Club we consciously did not and will not apply for a bar licence. This is not covered as any part of our business model and we have no plans to apply in the future. We are also aware that Renfrewshire Council can build this in as a legal requirement as part of any lease agreement to legally enforce our own principles

There will be some displacement of senior football on artificial turf to other pitches. In past discussions with One-Ren Executive, we have been informed there is capacity in other local areas (eg Seedhill SC less than 1 mile away, and other local schools) for re-location to these facilities. It was also noted that many of these teams were travelling from other Wards in Paisley and outside Renfrewshire to this use this Centre. In the recent pitch Study from Renfrewshire Council (2022), there appears to be sufficient capacity across Renfrewshire for football training/matches on both Grass and Artificial. Attached are example slides from the recent Council 2022 Pitch study for your perusal. [See Slides 21 to 24 in our Workings document](#)

In addition, there are more artificial football pitches coming on stream very soon (eg Paisley Grammar, Seedhill development with UWS) but as yet, no hockey pitches have been

confirmed by Renfrewshire Council which is a terrible indictment on investment for hockey as the 2nd largest 'team sport' in Scotland behind football.

In Scotland, Renfrewshire has the lowest financial investment in hockey pitches of all similar-sized councils outside of Glasgow & Edinburgh and it is vital that this approach is reversed and re-invigorated. Kelburne are happy to take on this mantle if Renfrewshire Council are satisfied on the merits of our business plan and proposals and trust that we can deliver a hockey in Renfrewshire. [See slide 25](#)

There will continue to be open access for local walkers who wish to use the outside of the centre for running or dog-walking and there will continue to be access for other users of the pavilion (eg Ralston Joggers etc) who have enjoyed this service before or using it now. A general sports utilisation plan can also be seen [on slides 26-27 in our Workings document](#)

5. The application stated that there would be opportunities for small businesses and social enterprise. Please provide evidence to support this statement.

A5) As part of the renovation of the front lobby area, we have plans for a Barista Café which will bring a more popular and pleasant feel to the centre and provide a local refigure for locals, parents and teachers to visit. This would be part of a renovation of the downstairs area to re-configures rooms and put them to better and more frequent use. [Please refer to slides 30-32 in our Workings document for](#) an overlay of the foyer/downstairs area for change. There are smaller rooms which would be use more effectively by the potential introduction of a small business room and a Physio Room, which would work well with the centre.

In the upstairs Gym, we will work in partnership with a Renfrewshire fitness company SKFitness who will operate the upstairs Gym on our behalf and to set plans agreed by both parties and after consultation with locals and other Renfrewshire residents on what classes are required. The gym will be re-designed, old equipment dispensed with, and new equipment introduced to allow members and day visitors the very best of equipment and instructors available to them for classes & fitness sessions that meet the needs of local residents. SKFitness as our partner have a different approach than large-scale fitness companies and are ably suited to providing exactly what our members and visitors want ([refer back to slides 28-29 in our Workings document](#)). These are not exhaustive but demonstrate what they currently do in Bridge of Weir as their current base with Ralston being an expansion of their current operation.

6. Please provide further information around the community engagement which took place. This should include which groups were met with, when and how often these meetings took place and any notes which were taken at these meetings.

A6) The opening consultation meetings with local residents can be listed as follows

29th Sept 2021 - Our first (zoom) consultation meeting with Ralston residents.

4th Oct 2021 – Ralston Community Council held an open meeting at the Community Centre. We asked to join and share our information at this meeting but this was rejected by the council.

31st May 2022 - Ralston Community Council held a 2nd consultation meeting in St.Marks Church and again, we were not permitted to attend

6th June 2022 - We held our 2nd consultation review in Ralston Community Centre with Ralston residents and centre users in attendance.

We have held a number of meetings with Ralston Community Council before and after our application and as recently last month, we had a further review with them about our proposal and our on-going twin-track approach with Renfrewshire Council to invest in Hockey in Renfrewshire. (IE 1. Our CAT proposal is accepted and/or 2. Consider (& deploy) the logical approach of providing investing council investment in hockey with a 2nd hockey pitch in the East end of town (Ralston or Seedhill) which meets the new Council/One-Ren pitch strategy objectives of having ‘multiples-sports’ at larger sports centres. We remain open and willing to talk to all parties and free to answer any questions to residents or organisations will to talk on our proposal.

To avoid substantial copying of already published meeting minutes, we have attached the link to the minutes of our own sessions and our responses to Ralston Community Council and all of this information can be **found on Slide 33 in our Workings document** and shared in this link [HERE](#)

7. Please provide further information around any consultations which took place prior to submitting the application. This should include who was consulted with, the nature of the consultation, dates, the questions asked and the control measures which were in place. Details on consultations around lighting, noise pollution and drainage should be included.

A7) Prior to our application, we held meetings with the Paisley East Community Sports Hub and the various users of the Sports centre attended our meetings over the months of from May to Aug 2021

On lighting, we engaged with a specialist lighting contractor, Hallidays Lighting, who provided a survey of the existing lighting survey with recommendations on how to proceed. It was outlined in all consultations that the existing masts would be utilised with state-of-the-art LED lightings replacing the existing lights. These have smaller light pollution, are more cost effective and more environmentally friendly. **Please see slides 35-36 in our Workings document** for survey results and demonstration that the new lighting system is more effective in all ways than the existing masts/lighting.

In addition to this lighting survey, we were aware of the concerns of neighbours on the (St.Mirren) Allanton floodlights and as a gesture of goodwill, we asked Hallidays to provide

an assessment of these lights and passed this information to Ralston Community Council to pass-on as required. [See slide 37 in our Workings document](#)

We instructed 2 drainage surveys of the estate, 1 on the existing artificial pitch and 1 on the grass areas.

It was established the artificial pitch drainage was in very good condition and required no current work or maintenance to improve it. The grass drainage survey outlined that the primary drainage was in good condition and the secondary drainage (closer to surface) was needed attention in some areas to improve the existing drainage. Our contractor advised this could be improved a number of ways from regular maintenance (frequency of grass cutting, inexpensive ground slitting and small sand-slit trenches) to encourage faster dissipation to secondary drainage. [See slides 38-40 for the survey diagrams](#)

Regarding consultation in general, we have touched on many different areas and disciplines in general over the last 2 years as part of this project and we can list the following organisations as ones we have made contact with and either had general discussion and more detailed discussions regarding our operation

Renfrewshire Council - Estates department, Council Leader Iain Nicholson, Finance Director Alastair MacArthur, Euan Gray, Sandra Inrig, Kellie Miller (CDF), Tania Morlan (Business Development), Neil Watson

Engage Renfrewshire – Iain Cunningham – 3rd Party Social Enterprise support and guidance at start-up and throughout the last 2 years

Councillors Jennifer Adam, Graham Clarke, Neill Graham, Eddie Devine, Jim Sharkey

Paisley East Community Sports Hub – Chair Stuart O’Connell and all members of the group
Active Schools - Paul Keegan

SportScotland - Kate Forbes & Andrew Kelly (Project Managers), Andrew Baptie (Partnership Manager)

Scottish Hockey - Barry Cawte (CEO), Kelly Fillingham (West Regional Manager)

VAT Specialist – Bill Saunders

Clydebank Community Sports Centre – this community club have very similar operations to what we would employ and we discussed with them as our benchmark for a community sports centre operation.

Uddingston Cricket & Sports Club – Allan McGill – President - same community aspect as above

OSCR - Validation and set-up of our Charitable Status

Senscot Legal - Karin MacLeod - Constitution advice & guidance

Winning Words - Colin Duff - Business Case advice & guidance

One-Ren - Mark Tokeley and Darryl Ramage

Ralston Primary School - Head Teacher Ms Jillian McGown

University of the West of Scotland (UWS) - Ciaran O'Brien, Sporting Director

SK Fitness – Suzanne Harrison – Owner/Director

Ralston Community Council - Allan Thompson, Chair

Whitehaugh & Paisley East Community Council - Andrew & Jean Ramsay, Chair

Historic Scotland – Simon Montgomery, Special Advisor

Pitch Construction companies – Polytan, Sportex, Edel grass, Sportslabs

Field/Pitch specialists (Grass & Artificial) – Fairways Contracts – Dave Gibson

Sportskey - Sporting Management Systems Software Specialist - Hugh Gill Owner/Director

Hallidays Lighting Specialists – Christine Quinn

Tim Clarke - Transport Engineer

8. In the initial application referred to discussions with the Council and Renfrewshire Leisure (now OneRen) around replacing an established hockey pitch with a football pitch to ensure the number of available pitches would not be reduced. What consultation had taken place with current users of Ralston Community Centre around this?

A8) Prior to our application, we held meetings with the Paisley East Community Sports Hub and the various users of the Sports centre attended our meetings over the months of from May to Aug 2021

Users who were invited were as follows

Alba Thistle, Evro Football, Gleniffer Thistle, **St.Peters, FC, Thorn Athletic, Hillwood Thistle,** Ralston Skills, Chairman on Paisley East Community Sports Hub, Active Schools Lead and the **Chairman of Paisley Johnstone & District Youth Football League**

The clubs marked **in red** did not reply to emails, calls, vmails and texts in order for them to encourage them to attend.

The overall football suggestion was that hockey could be supported if the football pitch remained where it was and a hockey pitch was placed on the existing grass area. The hockey feedback was that this would add significant cost (circa £1m) to our proposal and this was not something that could be budgeted for without additional support from other parties.

In our discussions with One-Ren (then Renfrewshire Leisure), they were of the opinion that football capacity could be supported on both artificial and grass with some pinch points that could be addressed.

In our discussions with the Council, these have taken place over a number of years on the overall lack of investment in hockey. Our request was the Council invested in a suitable pitch that met governing body standards and we could finally return to Renfrewshire and play our

hockey. The capital budget set-aside for hockey has not spent in the last 5 years and no hockey pitch was constructed. KHCS then considered that the only way to play on a suitable pitch in our own County and own Ward, that met governing body standards was to create our own CAT and do this ourselves. Hence this request. We have made it clear in recent Council meetings (Sept 2022) with Councillors present, that the existing Renfrewshire capacity is for two pitches and 1 (Linwood) does not meet demand for the current clubs in Renfrewshire and does not allow for any growth with any Schools taking up the sport and that Renfrewshire Council should provide 2 pitches - 1 in the West (Linwood) and 1 in the East (Ralston or Seedhill) and hockey would be covered and there would be no requirement for any Community Asset Transfer refers to have been made see slide xx for our pitch location summary offered to Renfrewshire Council in Sept 2022

9. The application mentioned meetings with Kate Forbes and Iain Nicolson. Please advise if these were separate meetings and provide details of any financial working which came out of these meetings.

A9) As Leader of the Council, we requested a meeting with Cllr Iain Nicholson and these zoom calls were purely discussion and advice and guidance to help to us. Regarding Kate Forbes, it should be noted that she is our SportScotland representative for hockey and in a similar vein, we took advice and guidance and placed our grant request with them to the value of £100,000. We placed our Grant request in to SportScotland and took part in follow-up calls with the Senior Leadership team.

10. In the funding section of the application a number of sources were listed as under discussion and identified. Please provide a full update on these funding sources and tie this in with the business plan.

A10) Attached below is a breakdown of the funding sources and detail behind the construction budget funding. It is fair to say at this stage that having a 100% guarantee on funding is very much a chicken & egg scenario. Many grant providers are happy to chat and agree in principle but wont 'act' until such times as the main body, IE Renfrewshire Council in this case, provides the green light to proceed with the CAT of this Centre. In the event of this happening, we see the following 2 key events to immediately kick-in.

1....The council can award the CAT transfer in our favour or it is in their wish to grant in our favour 'subject to' all funding moving being secured in writing and the Council informed in the 6 month grace period allotted by the Community Asset Transfer Empowerment Act

2... In this 6 month period, we will re-engage with our contacts in these organisations to secure the necessary funding stated

NB : It should be noted that funding allocations often change over time. Some change in name, some case to be available and news ones come on board. Our funding areas are generally always in-situ and we would of course be investigating every opportunity in this regard

Income

Members Contribution £75k - Pledges - secured

These are personal pledges from our members and these will be honoured when the project is approved and we proceed.

Sportscotland £100k

We have discussed our proposal many times in calls and meetings sportscotland and they are very much sympathetic to our cause. They informed us that granting of this requires further discussion and agreement by Renfrewshire Council and thereafter, further dialogue would take place between all 3 parties to proceed.

Renfrewshire Council - £300k

As we explained in Q2 with the peppercorn rent and relieving the council of the expense and up-keep of this estate, we had requested an interest-free loan of £300k with the Finance Director (Alastair MacArthur) payable over the 50 year lease period. It is in the gift of the Council to meet and discuss the ramifications of this with KHCS however all requests for meetings were rejected by the FD as he could not discuss this during the CAT assessment period.

We felt this was detrimental to our initial proposal and one of the key issues for the refusal. Yet it was the same organisation who refused our bid due to lack of clarity of the £300k amount stated.

In short, the council tied our hands behind our back and then refused our proposal on the basis we hadn't fully qualified the detail.

We continue to request permission to discuss this and provide the Sub-Committee of the ILE with the fullest possible information on this part of the funding.

Works in-kind. £11.5k

With the contractor lined up to complete this project, the contractors/suppliers they have in place today will be contributing to the cost of this project through works-in-kind business. This is a very low-estimate of what we can achieve through these contractors

Grant Funding £25k Viridors

In May 2021, we spoke with Viridors and confirmed this potential exists but would take place when the contractor and construction programme begins.

UWS Sports Investment

We have an on-going partnership arrangement with UWS as hockey is one of their 4 key sports, the others being football, rugby and American Football. UWS are currently engaged with Renfrewshire Council on the £350k profit from the sale of their Thornly Park Campus which will fund developments in the East end of Paisley, with Seedhill being the current discussion area. Our request and discussion with Ciaran O'Brien (Director of Sport @ UWS) is for a portion of this to be allocated to Hockey and a 2nd sport at Ralston and we expand our relationship to 'Key Partner' Status which means UWS media/banners would become a fabric of the Ralston centre. We believe this is highly possible and it requires a 3-party arrangement to be made between Renfrewshire Council, UWS and KHCS and our we maintain open links to progress this.

Community Empowerment Fund

As part of the current CEF philosophy, we would make use of this fund to the maximum £50k amount regarding re-alignment and development of the café and social/community rooms as we continue to grow and expand the centre. This fund remains open for requests and we will utilise this facility withing the 6 month period.

Potential VAT claw-back -

Our VAT Advisor informs us that as a registered charity, we will be able to claw-back some money for works that are undertaken and whilst we have left this opportunity as black, it will be an opportunity we will explore fully

Expenditure

Construction, Testing, Dug-outs, Goals etc (Lines 1-9) £516k

Consultancy Fees £25k

Business alterations (Clubhouse) £10k

10% Contingency, Legal Fees £47k

These are all normal activities on expense and we have a team of professionals in our project team who will look after these for us.

11. In terms of grass pitch availability, please provide further detail around how the booking system would work in practice including how far in advance bookings could be made and who would be eligible to do so.

A11) Bearing in mind we are keeping all options open for utilisation of the grass pitch, for either an anchor tenant to make best use of this currently redundant pitch (eg a football club or American football club), or is used jointly for a principle tenant and other football clubs between those slots, there is an absolute key principle at stake here regarding use by local organisations having priority/early opportunities to book.

We will therefore employ similar priority practices used today by One-Ren. IE Local Community Hub organisations, local residents and UWS would get first priority, followed by others in Renfrewshire and then followed by those outside of Renfrewshire if no-one takes these slots.

Our aim is a rolling 'annual' arrangement for an anchor tenant and block bookings up to 12 months are also possible for the priority organisations stated. The over-riding principles are to look after local organisations and those who contribute as part of the Paisley Community Sports Hub, to ensure they have access.

During down times (IE no bookings) we are comfortable with free access to local children to use pre-determined area of grass/goals etc to play free-of-charge, especially during off-term times in summer etc.

We will be using an IT organisation (SportsKey) who provide specialised software for many organisations and councils across the UK and this software will allow us to prioritise accordingly with our final arrangements.

12. Please provide more detail on how the figures in the revenue forecast were determined. Details of any contingency planning should also be provided, for example, the impact of another Covid-19 wave on the funding model.

I think we can also say that:

- We have experience of running a clubhouse in addition to hockey operations and w.r.t to the 'contingency comment:
- We should refer to the 'optimism bias' built into our calculations – evident on at least one of the slides
- The forecast surplus each year provides a further buffer

Hamish has now amended his figures to include an optimism bias, ie although we have assumed certain revenue figures it is likely that we (because we want the project to succeed) are likely to have been slightly more optimistic in our projections than an objective man on the street with no inherent interest in our project. We have therefore recognised that tendency for bias by making an appropriate negative adjustment to our revenue forecast to account for this. We consider this a prudent approach and believe it provides a degree of assurance on our numbers and, in effect, generates a contingency. Page 51 of the PDF is one example. There are others in Hamish's workings but perhaps not any more slides in your pack?

A12) Please refer to slides for revenue forecast information and the various drill-down assumptions and calculations made to demonstrate our business plan.

These were determined by a combination of experience of running a clubhouse and our own hockey operations of 52 years of Kelburne in knowing how much our weekday and weekend activity occurs. We have used pitch costs similar to what we know Renfrewshire Council use and what we pay for pitches ourselves in Glasgow.

In our plan, it is prudent on us to have sink-fund planning for replacement of a pitch after 15 years so we work on a combination of re-investing all profits back in to the facility and keeping some aside as part of our sink-fund contingency.

Our revenue forecast recognises the need to adjust our figures for optimum bias. An appropriate deduction is made which we consider to be a prudent approach that, in effect, adds to the other contingency amounts already built in to our plan. **Please refer to slides 46-55 in our Workings document for more information**

13. In terms of extending the footprint of the site, has any work been carried out to assess the impact this would have on parking and vehicle access.

A13) The Pavilion car park is currently insufficient to accommodate all users during peak times (evenings and weekends). There is an arrangement in place with the Primary School that the school car park can be used as an `overflow` car parking facility. The problem appears to be that the users of the facility currently park their cars on Penilee, Kinpurnie, Balfron and Dunchurch Road instead. There are currently no street parking restrictions on these roads.

It is apparent that users are either not aware or are reluctant to make use of the available parking provision provided by the school.

The Pavilion car park can accommodate 52 car park spaces, 4 disabled bay spaces and 2 coach parking spaces.

The north side of the school car park adjacent to School Road can accommodate a minimum of 30 car park spaces.

The south west side of the school area has also been used previously as a parking area and this has been confirmed by a local resident who lived opposite the school for many years. This area could easily accommodate a further 21 cars providing a total of 51 spaces.

A further overspill parking provision could be provided within the site by using `Grasscrete` or a similar approved system. Please refer to the attached parking layout which indicates a provision for an additional 10 spaces.

If all of the above spaces were fully utilised this would provide a total of 109 spaces. There would appear to be a lack of awareness of the users of the facility as to where suitable parking spaces are located.

If users of the facility got into the habit of making use of the parking provision within the school, this would have a dramatic impact of removing a large number of cars from the surrounding streets and alleviate the current concerns and complaints from the local residents.

If Kelburne Hockey Club were to be successful with their CAT Application then we would take the opportunity to be much proactive in dealing with the parking issues that currently exist in and around the facility during busy periods of use, by doing the following :-

1. Provide clear guidance and signage to users of the facility as to where suitable parking is located.
2. Monitor the parking during busy periods and direct users who park on the surrounding streets to park in the areas that are available.
3. Handout flyers to all users of the facility which would indicate a clear local plan of the area highlighting where suitable parking is located.
4. Provide clear guidance to all visiting away teams in advance to indicate where the suitable parking provision is located.
5. Encourage car sharing where possible, use of public transport, walking and or cycling will now be a possibility for many members of Kelburne Hockey Club who live locally.

Existing Access

A revised access / road entrance layout has been prepared by KHC with the intention of improving the access and egress of vehicles into the Pavilion car park.

The revised layout has been reviewed by a Road Safety Consultant with over 40 years' experience in Traffic Engineering and preparing Road Safety Audits.

The recommendations from this review included the following and we would consider all of those with Renfrewshire Council Roads department and local residents before formalising any changes

Remove the large masonry pillars either side of the entrance to the access road.

Remove / trim trees on the bend directly opposite the sports centre entrance.

The proposed additional parking would further reduce the need for on street parking at busy periods. This is a positive action proposed by the club.

KHC must encourage road safety. This can be done in conjunction with the local schools, Police and Renfrewshire Council.

Hockey Teams on match days. Parking Provision.

Practically the parking requirement for hockey that would need to be accommodated on match days would be a maximum of 4 – 6 teams at any one time. Most team members generally travel together in cars in 2's, 3's and 4's and therefore the number of cars in relation to players would be significantly lower.

Old vehicle access point on Auchmannoch Avenue would not be re-opened. This access historically was used as an access for maintenance and grass cutting vehicles. Following discussions that were had at an early stage with the local Roads Authority with regards to the possibility of re-using this access it was decided that this option would no longer be considered.

The proposals that have been developed have concentrated on improving the existing parking provision and improving the current access layout into the Pavilion car park.

It is our opinion that we have made every effort to provide 'Engineering CAT detail' in our proposals and we are confident that we have provided solutions which would benefit and improve the current difficulties which are experienced by local residents and users of the facility.

As always, we will work closely with the Council Roads Department local residents and councillors to achieve the best optimum solution for all concerned on access to the centre

Please refer to Slides 56 to 61 in our Workings document

14. Please provide detail around how the facility would be run differently under Kelburne than it is currently to ensure its longevity.

A14) We currently run a successful Hockey operation at Whitehaugh and essentially, our existing business model planning is extended over to cover Ralston and capture the additional and new areas that we would be working in. We are a very successful Community Club of 52 years now and look forward to this new challenge for our Club and for the area of Ralston & Paisley East and our track record of success in hockey in Scotland is second-to-none.

Many local residents are exasperated by the perceived lack of action from One-Ren in opening the centre for daytime activities. The Centre almost closed in 2016 and in the current climate, One-Ren have not shown any signs of changing the opening hours any time soon.

In our plan, we see the Pavilion becoming a central part to our business case and true local-focus area for everyone. Open for after parents school drop-offs in the morning, open for a new vibrant Event Studio and Gym area during the day for more Senior Groups and open in the evenings for more activities, this is a win-win for everyone.

This centre would then become the base for hockey development for Kelburne and Renfrewshire and grow activities on the grass

We have provided a solid business plan for 10 years and a lease request to take us past the next 50 years and we aim to succeed at providing for hockey as a true family sport whilst catering for other minority sports and helping the wider demographics of Renfrewshire sport.

The One-Ren model for Renfrewshire is based on multiple classes but almost the 'same-for-all' across all its centres and due to its size, it's difficult to apply local solutions at centre level. Our operation is much leaner and more nimble. We can change classes to suit the different demographics in Ralston, we can provide wider flexibility of classes as locals request, we can work in much more closely in partnerships with Residents, local Social Groups, Councillors and Ralston Community Council to provide a better overall Community experience.

15. Please provide detail of how drainage issues at the site will be managed, particularly in regard to the use of a water-based pitch.

A15) For some reason people seem to think that we are still putting down a water based astro pitch however this is categorically not been the case from when we started our proposal

Our Project team consists of a number qualified professionals who have worked diligently in creating all the necessary pitch and drainage plans to ensure that pitch specifications, drainage, Pavilion maintenance & management, and parking have been suitably covered in a professional manner, with all appropriate planning provided for.

For the re-surfacing exercise of the existing football pitch into a new hockey pitch we are intending to use a non-watered type surface **which meets the current FIH National Level Standard (either sand-dressed or global)** and allows all our teams and every other team in Renfrewshire to play on this type of pitch and meet the Scottish Hockey governing body standards at this centre. Water-based surfaces are slowly being phase out by FIH as they are not as cost-effective as the new surfaces being produced.

The existing drainage system that was installed to service the football pitch that was installed circa 2009 will be utilised to provide drainage to the new hockey pitch surface.

The existing drainage system that services the football pitch at the moment would be checked during the new works, jetted and repaired if required to ensure that it continues to operate as originally intended, however the most recent (2022) drainage reports concluded the artificial pitch drainage was in very good condition and needs no additional work to it.

There would be no additional requirement for any new drainage to service the hockey pitch and therefore the current status with regards to how the existing drainage functions would only be improved through the course of the new works.

From the various surveys that Kelburne Hockey Club have instructed, it would appear that there has not been any inspection or maintenance regime put in place for the site drainage or the Pavilion by One-Ren or Renfrewshire Council. This refers to maintenance of both the artificial pitch, the grass pitch area, which cannot now be let by One-Ren, plus the Pavilion and car-park area

As key holders, Kelburne Hockey Club would be able to be much more `hands on` and proactive with regards to making sure that a regular inspection and maintenance programme was followed and ensuring any remedial action required carried out promptly.

Please refer to Question 7 Answers for the detailed response to drainage questions raised

FINAL STATEMENT / SUMMARY

We believe that Kelburne Hockey & Community Sports Club would become a fantastic facility for Hockey & the development of grass roots hockey and other sports at this new Centre.

Having a 50+ year successful track record of working at school, youth Adult and Senior level, we believe that KHCSC can have a successful partnership, working with Renfrewshire Council, Ralston residents and sports users across Renfrewshire as long-term partners.

We would envisage that should the sub-committee have any doubts about our ability to provide a service to our community, or to meet FUNDING requirements, we believe it is within the wish of Renfrewshire Council ILE sub-committee to grant in our favour and SUBJECT to the financial commitments and considerations being met in full.

We thank you in advance for reading this additional response to the 15 questions raised.



Kelburne
Hockey Club

Kelburne Hockey & Community Sports Club



KHCSC Workings Document



Kelburne Hockey Club

www.kelburne.com

Page 421 of 852



@Kelburne1969

Following on from the request from the ILE Sub-committee, this document contains a selection of documents & diagrams relating directly to our proposal and the 15 questions raised by the sub-committee

This document is back-up to the word-doc response and is designed to provide readers with a more in-depth review of the workings behind our proposal in relation to these questions asked.

This information is taken from our wider business proposal documentation and is presented in such a way to try and answer the 15 questions more directly and should any further clarification be required, questions can be directed to secretary@kelburne.com to receive a quick response.

Q1) Please advise how Kelburne Hockey & Community Sports Club meet the criteria to be considered a Community Transfer Body as set out by the Community Empowerment (Scotland) Act 2015.

A1) Information required is contained in our written response document COMMUNITY ASSET TRANSFER REQUEST ILE SUB-COMMITTEE 24-01-2023

A copy of our SCIO Registration is overleaf

Question 1 - Meet CAT Criteria



Q1) Confirmation snapshot of our legal name/register number under OSCR

The screenshot shows the OSCR ONLINE interface. At the top, there is a navigation bar with the OSCR ONLINE logo on the left and menu items: DASHBOARD, MANAGE CHARITY USERS, ANNUAL RETURN, and MAKING CHANGES TO YOUR CHARITY. Social media icons for LinkedIn, Twitter, and Facebook are on the right. Below the navigation bar is an INFORMATION section with a note: "All fields marked with * are mandatory!". The main content area is titled "KEY CHARITY DETAILS" and contains several input fields:

- Charity Number *** (with a globe icon): Input field containing "SC051375".
- Legal Name *** (with a globe icon): Input field containing "Kelburne Hockey and Community Sports Club".
- Former Legal Name** (with a globe icon): Empty input field.
- Known by Name** (with a globe icon): Empty input field.
- Account Reference Date ***: Input field containing "31/12/2022" with a calendar icon.

At the bottom of the visible area, there is a section titled "CHARITY CONTACT DETAILS".

Q2) In the initial Community Asset Transfer request form the proposed rent was set out as £1 per year. Please provide details of the basis upon which you believe lease of the property at this minimal rate is viable to the Council across a 50 year period.

A2) Further written explanation is found in our written submission document called

COMMUNITY ASSET TRANSFER REVIEW
24-01-2023

Attached overleaf is an snapshot from the Scottish Government funded programme called COSS (Community Ownership Support Process) which highlights long-term lease information


LINK to the COSS WEBSITE [HERE](#)

Community Asset Transfer at Discounted Value - Local Authorities

The Local Government (Scotland) Act 1973 requires that local authorities generally achieve the best "consideration" (i.e. price/return) "that could reasonably be achieved" when disposing of their assets. The same Act, however, also requires local authorities to secure "best value"; a wider measure that includes responsibilities to "make the best use of public resources, including land and property" and "demonstrate responsiveness to communities, citizens, customers, and other stakeholders, where relevant".

Community asset transfers will often therefore present circumstances where it is appropriate for local authorities to consider the disposal/transfer of assets for a discounted or nominal "consideration" or price, in order to achieve this wider "best value". This note aims to brief community groups on the topic so they are in an informed position to argue the case for discounted value asset transfers from local authorities, and to assist local authorities with any required internal processes.

Since June 2010 local authorities have had comprehensive delegated powers to take decisions on discounted asset disposals, and the range in local authority discretion on this matter is set out in the following flow-chart.

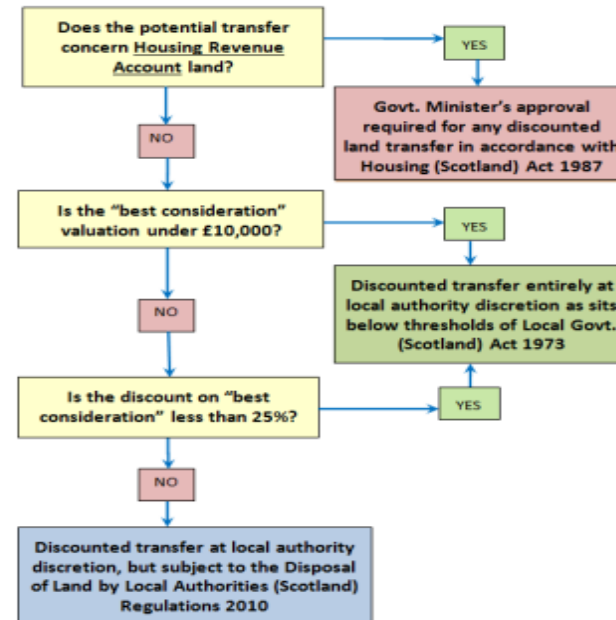

//dtascommunityownership.org.uk/community/community-asset-transfer/asset-transfer-process/ty... A 📖 🔍 ★

<p>Community Asset Transfer</p>	<p>LEASE</p> <p>Taking a lease for a fixed period of years at an annual rent</p> <p>(In Scotland leases of over 20 years can be called "long" but terms depend upon what the parties have negotiated)</p>	<p>In some cases where agreed with the landlord, rent may be low or peppercorn</p> <p>Longer leases may have few obligations placed upon the tenant, almost akin to ownership</p>	<p>All leases:</p> <p>Expense of rent (which may increase at regular intervals) and service charge</p> <p>Restrictions on use, alterations and alienation (i.e. assignation, sub-letting, sharing occupation, charging)</p>
<p>Asset transfer process ▶</p>			
<p>Asset transfer process</p>			
<p>Types of transfer</p>			
<p>Eligibility</p>			
<p>Timescales</p>			
<p>Content of an Asset Transfer Request</p>			
<p>Validation and decision notices</p>			
<p>Appeals process</p>			
<p>Relevant Authorities</p>			
<p>Policies and procedures</p>			
<p>Negotiated sale</p>			
<p>Getting ready for asset transfer</p>			
<p>Writing your asset transfer request</p>			
<p>Developing Your Project</p>			
			<p>Longer leases:</p> <p>If a premium is paid, expense, cost of repairs and insurance may not be assignable if the property is in poor condition</p> <p>Cost of dilapidations at the end of the lease</p>
			<p>LBTT if charitable relief not given (depending upon rent and term)</p>



Q3) Please provide detail on how the club would ensure that there is enough funding to address unforeseen financial costs? Information around the potential requirement for maintenance work of the Category A listed building should be included.

A3) Attached overleaf are copies of the following information

1. Snapshot of the **workings** from our business case. These cover pitch maintenance and replacement and building maintenance

Question 3 - Unforeseen Financial costs / Grade A listed



Historic Environment Grants

Our Historic Environment Grants (HEG) Programme is scheduled to launch in March 2023 when it will also open for Expressions of Interest (EOI). Please read on for a brief overview of the new programme and how you will be able to make an application. Full guidance on **how to apply** will be published on our website from the launch date.

Overview

Historic Environment Scotland's Historic Environment Grants (HEG) is our new open programme to provide financial support for historic environment projects. It replaces our previous funding programmes: Historic Environment Repair Grant (HERG), Historic Environment Support Fund (HESF) and some projects which would have been previously funded through our Archaeology Programme and Organisational Support Fund (OSF).

The HEG programme has three funding tiers (express, small and large) which are set out in the How to apply section on this page.

Projects must be focused on an aspect of Scotland's historic environment, from the tangible (e.g. historic buildings, ancient monuments and archaeology, designed or cultural landscapes and historic gardens and battlefields) to the intangible (e.g. historic environment skills, stories and traditions). They will also need to meet the following criteria:

- be able to demonstrate how they will contribute to [HES Grants Priorities](#);
- offer good value for money, with an appropriate level of match funding, either from your own resources or from other funders;
- be able to demonstrate a financial need for our grant;
- be able to demonstrate that they are deliverable;
- not have started; and
- not be also funded by a City Heritage Trust or through any of our other funding programmes.

Applicants to this programme are likely to be not-for-profit organisations such as charitable trusts, local authorities, religious bodies or partnerships led by not-for-profit organisations. Whilst private owners or commercial organisations are also eligible to apply, they are unlikely to be a priority for support unless they can demonstrate that the wider benefits to the public to be delivered from the project would significantly outweigh the private gain.

What we can fund

We can help to support the direct eligible costs of delivering a project and an appropriate level of indirect costs where it can be clearly demonstrated that these are required to deliver a project (i.e. not general core funding).

The types of projects that are eligible under the Historic Environment Grants (HEG) programme will vary and are likely to be time-limited. Some examples of typical projects that we will be able to support include:

- Archaeological excavations and research
- Repair and consolidation works
- Skills and training
- Outreach and learning
- Interpretation
- Maintenance and management plans

You can apply for funding for a project with only one main element or it may include several elements which may all be eligible for our grant. For example, your project may be to carry out repairs to your local town hall but you are also wishing to seek our funding to support a traditional skills training programme to be delivered as part of the repair work. Or you could be applying for the consolidation of a monument but also want to include some new interpretation at the site which will help to improve people's understanding of it. There are no restrictions on how many elements you can apply for, only that they must all clearly link to the same main project.

How to apply

Our deadlines and decision timeframes for each funding tier for the HEG programme are set out here.

Express Grants (£1,000 to £25,000)

Stage	Deadline	Decision
Expression of interest	Open all year	10 days
Application	Open all year	6-8 weeks

Small Grants (£25,001 to £100,000)

Stage	Deadline	Decision
Expression of interest	Open all year	10 days
Application	3 per year (dates to be published on website on launch)	10-12 weeks

Large Grants (£100,001 to £500,000)

Stage	Deadline	Decision
Expression of interest	Open all year	10 days
Application	3 per year (dates to be published on website on launch)	12-16 weeks

An Expression of Interest (EOI) can be submitted anytime on our online grant portal once the programme is launched in March 2023, and we will aim to respond within 10 working days. While there are no set EOI deadlines, please keep your preferred application deadline in mind when you are submitting this to allow you as much time as possible to complete a full application should your EOI be successful.

If you have any questions about the HEG Programme or would like to be added to our distribution list to receive a notification e-mail once it is launched, please get in touch at grants@hes.scot.

Question 3 - Business Plan – Pitch Maintenance



Kelburne Hockey					Year 1	Year 2	Year 3	Year 4	Year 5	Year 6	Year 7	Year 8	Year 9	Year 10
Pitch Maintenance														
Pitch Expenditure														
Floodlights														
	Power Costs				7,200	7,416	7,638	7,868	8,104	8,347	8,597	8,855	9,121	9,394
	Lamp Replacement				1,000	1,030	1,061	1,093	1,126	1,159	1,194	1,230	1,267	1,305
Pitch Maintenance														
	Billy Goat Hoover				1,500									
			(depreciation)		- 1,200	300	300	300	300					
	Maintenance					100	103	106	109	113	116	119	123	127
	Carpet Cleaner	3 weeks	600.00		1,800	1,854	1,910	1,967	2,026	2,087	2,149	2,214	2,280	2,349
					10,300	10,700	11,012	11,333	11,664	11,705	12,056	12,418	12,791	13,174
	Inflation													

Question 3 - Business Plan – Pitch Replacement & FUNDS (1)



Kelburne Hockey Club																
FUNDS																
							Year 1	Year 2	Year 3	Year 4	Year 5	Year 6	Year 7	Year 8	Year 9	Year 10
Pitch Replacement Fund							19,216	19,216	19,216	19,216	19,216	19,216	26,902	26,902	26,902	26,902
Maintanance Fund		3% pa increase					7,958	8,197	8,443	8,696	8,957	9,226	9,503	9,788	10,081	10,384
Further Development Fund							20,000	35,000	20,000	20,000	20,000	20,000	20,000	20,000	20,000	20,000
							47,174	62,413	47,659	47,912	48,173	48,442	56,405	56,690	56,983	57,286

Q4) In the application it was stated that the Club would immediately relocate all training and matches to Ralston. Please provide information around the anticipated footfall, the days and times when this would occur, the impact on the local community and the steps which would be taken to mitigate any impact.

Q4) Information required is contained in our written response document
COMMUNITY ASSET TRANSFER
REQUEST ILE SUB-COMMITTEE 24-01-
2023

Additional back-up slides are show
overleaf

Question 4 - Footfall – Quarterly & Monthly Summary



Kelburne Hockey Club	
Ralston Community Sports Centre	
Footfall Numbers	
January - March	11,824
April - June	18,158
July - September	16,842
October - December	15,597
	62,421

Footfall Numbers	
August	5,842
September	6,186
October	7,577
November	5,702
December	2,319
January	2,857
February	3,266
March	5,702
April	7,627
May	5,802
June	4,730
July	4,815
	62,421

Question 4 - Footfall Detail



Footfall Numbers	Numbers	Weeks	Days	Total	Spread	Weekly No	Start Week	End Week	Period	Total of Spread
Ralston Community Sports Centre										
Activities - Autumn	-				1	-			1	-
Training -	-				1	-			1	-
Tuesday Night - Mens 1/2	30	17		510	17	30.00	1	17	17	510
Tuesday Night - Womens 1/2	30	17		510	17	30.00	1	17	17	510
Wednesday Night - Mens Others	30	17		510	17	30.00	1	17	17	510
Wednesday Night - Womens 3s & Development	30	17		510	17	30.00	1	17	17	510
Thursday Night - Mens 1/2	30	17		510	17	30.00	1	17	17	510
Thursday Night - Womens 1/3	30	17		510	17	30.00	1	17	17	510
Parents at Training	40	17		680	17	40.00	1	17	17	680
Kelburne Games	-								1	-
Friday u18	32	17		544	17	32.00	1	17	17	544
Parents	15	17		255	17	15.00	1	17	17	255
									1	-
Saturday - Jockeys	80	17		1,360	17	80.00	1	17	17	1,360
Saturday - Game 1	34	17		578	17	34.00	1	17	17	578
Saturday - Game 2	34	17		578	17	34.00	1	17	17	578
Saturday - Game 3	34	17		578	17	34.00	1	17	17	578
Saturday - Game 4	34	17		578	17	34.00	1	17	17	578
Parents / Spectators	100	17		1,700	17	100.00	1	17	17	1,700

Footfall Numbers	Numbers	Weeks	Days	Total	Spread	Weekly No	Start Week	End Week	Period	Total of Spread
Ralston Community Sports Centre										
Sunday - Development	30	17		510	17	30.00	1	17	17	510
Sunday- Game 5	34	17		578	17	34.00	1	17	17	578
Parents	15	17		255	17	15.00	1	17	17	255
										-
External Lets										-
Monday Night Lets	40	17		680	17	40.00	1	17	17	680
Tuesday - Day	15	17		255	17	15.00	1	17	17	255
Wednesday UWS Lets	40	17		680	17	40.00	1	17	17	680
Thursday - Day	15	17		255	17	15.00	1	17	17	255
Sunday	68	17		1,156	17	68.00	1	17	17	1,156
										-
Activities - Winter										-
External Let	40	12		480	12	40.00	18	29	12	480
Saturday - Jockeys	60	12		720	12	60.00	18	29	12	720
Saturday - Game 1	34	12		408	12	34.00	18	29	12	408
Saturday - Game 2	34	12		408	12	34.00	18	29	12	408
Sunday - Development	30	12		360	12	30.00	18	29	12	360
										-

Q3) COSS Documentation

Question 4 - Footfall Detail



Footfall Numbers										
Ralston Community Sports Centre	Numbers	Weeks	Days	Total	Spread	Weekly No	Start Week	End Week	Period	Total of Spread
Staff				-						-
Operations Manager	1	52	5	260	52	5.00	1	52	52	260
Ops Shift 1	1	52	5	260	52	5.00	1	52	52	260
Ops Shift 2	1	52	5	260	52	5.00	1	52	52	260
Pitch Maintenance Ops	1	52	5	260	52	5.00	1	52	52	260
Cleaner	1	52	5	260	52	5.00	1	52	52	260
				-						-
Café				-	0					-
Jockeys	40	52	1	2,080	52	40.00	1	52	52	2,080
Saturday - peak	120	17	1	2,040	17	120.00	1	17	17	2,040
Sunday - peak	150	17	1	2,550	17	150.00	1	17	17	2,550
Saturday - off peak	60	10	1	600	12	50.00	18	29	12	600
Sunday - off peak	60	10	1	600	12	50.00	18	29	12	600
Saturday - peak	120	14	1	1,680	14	120.00	30	43	14	1,680
Sunday - peak	150	14	1	2,100	14	150.00	30	43	14	2,100
Saturday - off peak	60	9	1	540	9	60.00	44	52	9	540
Sunday - off peak	60	9	1	540	9	60.00	44	52	9	540
Staff	2	50	2	200	52	3.85	1	52	52	200
				-						-
Hall Lets				-	0					-
Classes	100	50	1	5,000	52	96.15	1	52	52	5,000
Parties	40	1	20	800	52	15.38	1	52	52	800

Footfall Numbers										
Ralston Community Sports Centre	Numbers	Weeks	Days	Total	Spread	Weekly No	Start Week	End Week	Period	Total of Spread
Camps				-						-
Easter	50	2	5	500	2	250.00	35	36	2	500
Summer	50	2	5	500	2	250.00	49	50	2	500
October	50	1	5	250	1	250.00	10	10	1	250
				-						-
Summer Slam				-						-
U14	72	8	1	576	8	72.00	44	51	8	576
U16	72	8	1	576	8	72.00	44	51	8	576
Adults	144	8	1	1,152	8	144.00	44	51	8	1,152
Organising/Umpires	8	8	3	192	8	24.00	44	51	8	192
				-	146	-	1	146	146	-
Events				-	146	-	1	146	146	-
Fete	250	1	1	250	1	250.00	2	2	1	250
Hockey Festival - U18	176	1	3	528	1	528.00	45	45	1	528
Mixed Festival 6s	192	1	2	384	1	384.00	6	6	1	384
Grass Events	100	1	1	100	1	100.00	3	3	1	100
Grass Events	100	1	1	100	1	100.00	7	7	1	100
Grass Events	100	1	1	100	1	100.00	10	10	1	100
Grass Events	100	1	1	100	1	100.00	12	12	1	100
Grass Events	100	1	1	100	1	100.00	41	41	1	100
Grass Events	100	1	1	100	1	100.00	44	44	1	100
Grass Events	100	1	1	100	1	100.00	47	47	1	100
Grass Events	100	1	1	100	1	100.00	49	49	1	100
Grass Events	100	1	1	100	1	100.00	50	50	1	100

Question 4 - Footfall last slide



Footfall Numbers											
Ralston Community Sports Centre	Numbers	Weeks	Days	Total	Spread	Weekly No	Start Week	End Week	Period	Total of Spread	
Grass Events	100	1	1	100	1	100.00	50	50	1	100	
Grass Events	100	1	1	100	1	100.00	52	52	1	100	
Other Events				-						-	
Skills Group	60	19	1	1,140	19	60.00	2	20	19	1,140	
Skills Group	60	25	1	1,500	25	60.00	23	47	25	1,500	
Schools Coaching	25	18	3	1,350	18	75.00	3	20	18	1,350	
Schools Coaching	25	24	3	1,800	24	75.00	24	47	24	1,800	
	5,332	1,494	102	62,421						62,421	
											62,421

Footfall Numbers	
August	5,842
September	6,186
October	7,577
November	5,702
December	2,319
January	2,857
February	3,266
March	5,702
April	7,627
May	5,802
June	4,730
July	4,815
	<u>62,421</u>



Kelburne Hockey Club

Uddingston Hockey Club growth Aspiration growth for KHCS

Latest News | Club Updated: 11 November 2022

'Tireless work' pays off as Scottish club win EuroHockey club of year

By Hockey Paper staff | 10 November 2022 | 1



Uddingston Hockey Club have won the EuroHockey Club of the Year to become the first club to twice receive such an honour since its introduction in 2007.

The Scottish outfit won the large club category for 2022 having previously won the medium-sized category seven years ago as they continue to promote the sport in Glasgow.

Latest News



Secret Hockey Coach: Give your assistant freedom and watch them grow


One of the best parts of my job is the travel associated with it. Flying into England this week...

Ads by Google

Send feedback

Why this ad?

- Uddingston Hockey Club play in the same Premiership (National) division like KHCS and have the same number of Gents, Ladies, Juniors and Jockey Hockey numbers as KHCS have today
- They have an artificial (Global Cat 2) pitch situated in their sports ground and are running a more flexible and creative Community Hockey club as they have their own pitch and pavilion for use by members and the general public
- Hockey all day every day, League matches, walking hockey, foodbanks, free hockey for schools, coaches visiting schools more often, more kids and adults taking up 'minority' sports.
- Please check out this article following their success. Their model is the model KHCS have always envisioned and outlined in our Business Case → [CLICK HERE](#)

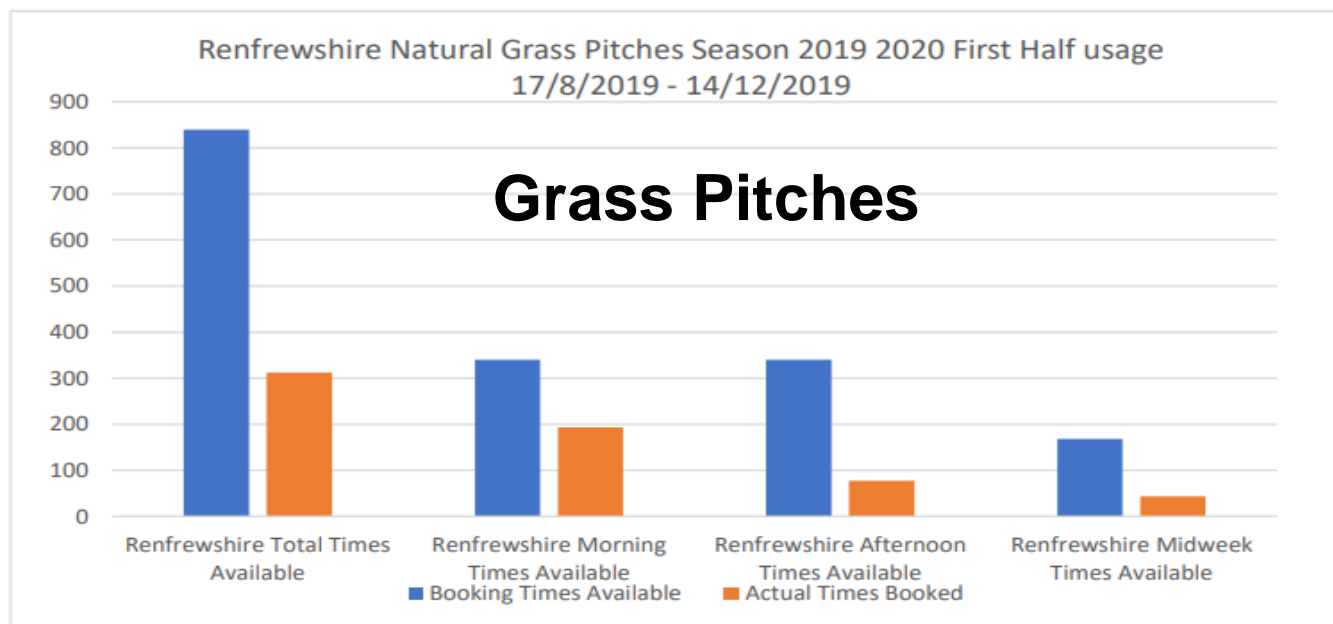

The graph above shows the number of bookings made across Renfrewshire’s bookable (Grass pitches) from the start of season 2019/20 (17th August 2019 until 14th December 2019), which includes KGV Renfrewshire, St James’ Playing Fields, Seedhill Sports Centre, Ferguslie Sports Centre, Bishopton Pavilion, Thomas Shanks Playing Fields, Durrockstock Playing Field, and Todholm (The Marshes) Playing Fields only. A full breakdown per site can be seen in Appendix 2.

Included are all games booked for Monday and Wednesday mid-week games at the start of the season (16th August 2019 until 7th September 2019), and all weekend games. The total number of booking times available, excluding the 11.30am kick offs (which were introduced to increase pitch availability) is 840. The total number of bookings made were 312 of 840 available, of which, broken down is: 193 of 340 were Saturday morning games kicking off circa 9:30am, 77 of 340 were Saturday afternoon games kicking off at 2:00pm, and 42 of 168 games booked on either a Monday, or Wednesday evening for midweek games.

Based on the information collated over the first half of this season (2019/2020), there is an oversupply of grass pitches across Renfrewshire. Based on the total number of booking times available (840), only 37.14% of booking times available were booked (312). Saturday morning games 56.76% of available times booked, Saturday afternoon games 22.65% of available booking times booked, and, mid-week games 25% of available booking times booked.



**Renfrewshire Council
and PPP School Estate
Usage**

Artificial Pitches - Schools

Season August to May			6pm - 8pm booking		8pm - 10pm booking		
Facility	Booking times available	Bookings confirmed	times available	6pm - 8pm	times available	8pm - 10pm	
Gleniffer High School	60	36	30	25.5	30	11.5	
Castlehead High School	52.5	38	30	25.5	22.5	12.5	
Gryffe High School	40	27.5	20	19	20	8.5	
KGV Renfrew	60	54	30	30	30	24	
St Andrews	60	41	30	27	30	14	
Trinity	20.00	9.50	10.00	6	10	3.5	
Totals	292.5	206	150	133	142.5	74	

Off Season May to August			6pm - 8pm booking		8pm - 10pm booking		
Facility	Booking times available	Bookings confirmed	times available	6pm - 8pm	times available	8pm - 10pm	
Gleniffer High School	60	15	30	5	30	10	
Castlehead High School	52.5	22.5	30	17	22.5	5.5	
Gryffe High School	40	12	20	9	20	3	
KGV Renfrew	60	30	30	11.5	30	18.5	
St Andrews	60	10.5	30	10.5	30	0	
Trinity	0.00	0.00	0.00	0	0	0	



Oneren Estate Usage Artificial Pitches – One-Ren Facilities

Season August to May			6pm - 8pm booking		8pm - 10pm booking		
Facility	Booking times available	Bookings confirmed	times available	6pm - 8pm	times available	8pm - 10pm	
Ferguslie Sports Centre	57	46	30	26	27	20	
Johnstone HUB	60	41	30	28	30	13	
Parkmains	57	53	30	30	30	23	
Renfrew Leisure Centre	45	39	30	29	15	10	
Ralston Community SC	52.5	42.5	30	23	22.5	19.5	
Seedhill Sports Complex	42	41.50	24	24	18	17.5	
On-X	20	12	10	9	10	3	
Totals	333.5	275	184	169	152.5	106	

Off Season May to August			6pm - 8pm booking		8pm - 10pm booking		
Facility	Booking times available	Bookings confirmed	times available	6pm - 8pm	times available	8pm - 10pm	
Ferguslie Sports Centre	57	33	30	27	27	6	
Johnstone HUB	60	41	30	28	30	13	
Parkmains	57	49.5	30	30	30	19.5	
Renfrew Leisure Centre	45	33	30	24	15	9	
Ralston Community SC	52.5	32.5	24	19	22.5	13.5	
Seedhill Sports Complex	42	39.00	24	23.5	18	15.5	
On-X	20	12.00	10	9	10	3	

Synthetic Grass Pitches **Artificial Pitches Summary**

The demand profile for synthetic pitches is significantly different to that experienced and accommodated by natural grass pitches due to their nature and the way they are provided.

Due to their durability, resistance to wear and tear and typical provision within a perimeter fence with supporting floodlighting, synthetic grass pitches provide the opportunity for a much more frequent and regular usage profile. They also very much support the Scottish Football Association's Player Pathway, where younger age groups play small-sided games on a section of the pitch, allowing for multiple teams to be accommodated on one pitch at the same time.

Based on the information collated over the first half of this season (2019/2020) and historical data, the following bookings were made across both Oneren's and Renfrewshire Council's estate.

566 one third hour bookings available 397 one third hour bookings made during season

546 one third bookings available 287.5 one third hour bookings made during summer (Trinity closes throughout summer).

42 one hour 5-a-side bookings available, 13 booked during season, 14 booked through summer months.

Question 4 - County Study of Artificial Hockey Pitch availability | Kelburne H.C.

Source - Sportscotland

Renfrewshire	
ON-X Linwood	SandFloodlit
Park Mains High School	SandFloodlit

Dundee	
Dawson Park	SandFloodlit
Dundee International Sports Centre	WaterFloodlit
Dundee University Sports Ground	SandFloodlit
High School of Dundee Dalnacraig Recreation Ground	WaterFloodlit
High School of Dundee Dalnacraig Recreation Ground	SandFloodlit
St Paul's Academy	SandFloodlit

Borders	
Eyemouth High School	SandFloodlit
Jedburgh Grammar Campus	SandFloodlit
Kelso High School	SandFloodlit
Tweedbank Sports Ground	SandFloodlit
Volunteer Park Hawick	SandFloodlit

Perth & Kinross	
Glenalmond College	WaterFloodlit
Glenalmond College	SandFloodlit
Kilgraston School	WaterFloodlit
Morrisons Academy	WaterNonFlood
North Inch Community Campus (St Johns Academy)	SandFloodlit
Perth Academy	SandFloodlit
Strathallan School	WaterFloodlit
Strathallan School	SandFloodlit

East Dunbartonshire	
Douglas Academy	SandFloodlit
Milngavie and Bearsden Sports Club	WaterFloodlit

Inverclyde	
Clydeview Academy	SandFloodlit
Inverclyde Academy	SandFloodlit
St Columbas School	SandFloodlit
Port Glasgow Community Campus	SandFloodlit

East Renfrewshire	
Eastwood High Sports Centre	SandNonFlood
St Ninian's High School	SandFloodlit
Williamwood High School	SandFloodlit

Falkirk	
Bo'ness Academy	SandFloodlit
Denny High School	SandFloodlit
Graeme High School	SandFloodlit
Grangemouth High School	SandFloodlit
Larbert High School	SandFloodlit

South Lanarkshire	
Biggar High School and Sports Centre	SandFloodlit
Carlisle High School	SandFloodlit
Cathkin and Rutherglen High School	SandFloodlit
Duncannig Secondary School	SandFloodlit
Hamilton College	SandFloodlit
Holy Cross High School	SandFloodlit
Larkhall Academy	SandFloodlit
St John Ogilvie High School	SandFloodlit
Uddingston Cricket & Sports Clubs	WaterFloodlit

East Ayrshire	
Stewarton Academy	WaterFloodlit
Stewarton Academy	SandFloodlit

East Lothian	
Aubigny Sports Centre	SandFloodlit
Dunbar Grammar School	SandFloodlit
Halhill Sports Centre	SandFloodlit
Meadowmill Sports Centre	WaterFloodlit
North Berwick High School	SandFloodlit
Pinkie St Peters Primary School	SandFloodlit
Preston Lodge High School	SandFloodlit
Ross High School	SandFloodlit

Fife	
Admiralty Recreation Ground	SandFloodlit
RAF Leuchars Sports Club	SandFloodlit
St Leonards School	SandFloodlit
University of Saint Andrews Sports Centre	SandNonFlood
Woodmill High School	SandFloodlit

Aberdeen	
Aberdeen Snowsports Centre	SandFloodlit
Aberdeen Sports Village	WaterFloodlit
Bucksburn Academy	SandFloodlit
Cults Sports Complex	SandFloodlit
Hillhead Centre	SandFloodlit
Robert Gordon's College - Countesswells Sports Fields	WaterFloodlit
Rubislaw Playing Fields	SandFloodlit

Question 4 - Program of Events - Outdoor Pitches



Artificial : Pitch Utilisation & Scheduling Winter/School Terms



Weekdays – Mon – Friday

Time	Booker	Purpose	Comments	Criteria
0900 – 1500hr	Ralston Primary	School PE, keep fit, coaching, sportsdays	Local key access	FREE TO USE – no charge
1500 – 1700hr	Secondary High Schools	Training/coaching, Aspire Cup/League matches		FREE TO USE – no charge
	Active Schools	Sports Camps		FREE TO USE – no charge
1700 - 1900hr	UWS / Walking Hockey / Walking Football	Various timed activities through the week		
1900 – 2130hr	Senior / Junior Hockey Training UWS Training Other Club training	Training, Fitness, Tactic, Stamina sessions	Various KHCSC and other Renfrewshire Hockey Clubs	Membership Fee

Lights out 9.30pm

Question 4 - Program of Events - Outdoor Pitches



Weekends – Saturday

Time	Booker	Purpose	Comments
0900 - 1045	Local Skills Group	Skills training	
1045 - 1200	Jockey Hockey	Junior KHCSK kids 6-12yrs	
1200 - 1830	Seniors Hockey	All teams, Ladies & Gents league / cup matches Other Clubs	Comprises a mix of players across - Gents & Ladies Teams - Junior players mixed in Senior Teams

Weekends – Sunday

Time	Booker	Purpose	Comments
0900 - 1030	Local Skills Groups Primary School Age Groups	Training / other sports X-Pitch training & fitness	
1030 – 1400	Jockey Hockey Festivals	Junior KHCSK kids 6-12yrs	
1400 - 1830	Masters Hockey OR	All teams, Ladies & Gents league / cup matches	
1400 - 1830	Multi-Sports participation	Other sports - Futsal - Walking football, hockey - Other identified sports	Subject to Footwear requirements (dimple-soled shoes)

Studio Timings & Scheduling

Mon – Fri : 9am to 9.30pm

Saturday : 9am to 6.30pm

Sunday : 9am to 5.30pm

- Organisations or Organised Groups seeking space & facilities
- Self-Help local groups looking to start-up or extend their current facilities
- First Priority to Ralston residents groups

Health & Well-Being

Slimming Clubs
Ralston Jogging Group
Yoga Classes
Pilates Classes
and many more

- **Organised Groups**
- **Self-help local Groups**

Seniors Clubs

Book Clubs, Art Club,
Creative Writing Club,
Angling Club,
Walking Football and Walking
Hockey (Outdoor play, indoor
social) and more

- **Organised Groups**
- **Self-Help local Groups**

Social Groups

Youth Clubs, BB/Scouts,
Small Dance groups, Singing
Groups, Children Clubs
Childrens Birthday parties
Use of NEW Social Space in
addition to Studio

- **Organised Groups**
- **Self-help local Groups**

Individual Groups

Seniors & ASN Groups Café
visits, Mental
Health/Activity Groups

- **Organised Groups**

Pre-Covid - source One-Ren

- 19 classes per week average (Gym & Studio)
- Facility Open ONLY from 5pm to 9pm
- Limited flexibility for class-type changes

Future outlook

- Open 9am to 9.30pm (weekdays) and earlier closure at weekends
- Gym - 30-40 classes per week (5 to 6 per day)
- Studio - 20-30 classes per week (3 to 4 per day)
- Increased number of users - fitness classes designed for Ralston Residents
- Wider class diversity due to more dynamic organizational flexibility
- Significant increase in class numbers VS previous One-Ren model
- Personal relationship with SKFitness Group & Mgmt team

Q5) The application stated that there would be opportunities for small businesses and social enterprise. Please provide evidence to support this statement.


A5) Information required is contained in our written response document
COMMUNITY ASSET TRANSFER
REQUEST ILE SUB-COMMITTEE 24-01-
2023

Additional back-up slides are shown
overleaf

Question 5 - Re-alignment of foyer and unused downstairs rooms Kelburne H.C.



Other Room use

- Small Business meeting Room (power, printer, table etc)
- Physio Room
- Open to all discussions with locals/business people

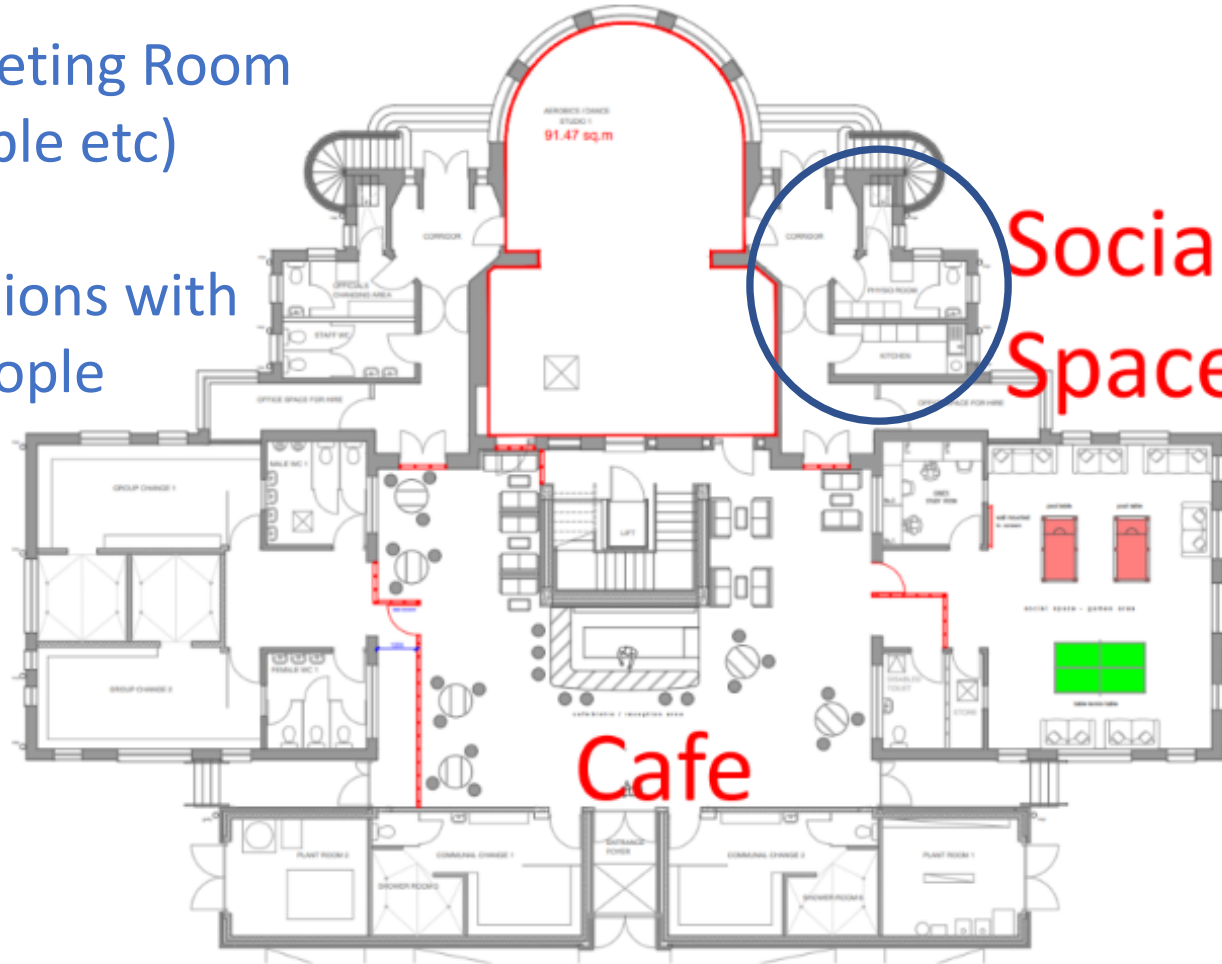


Social Space
Sofas, Table
Tennis, Pool,
Games, small
Youth Club
potential

Section 4 – Café & Social Space close-up

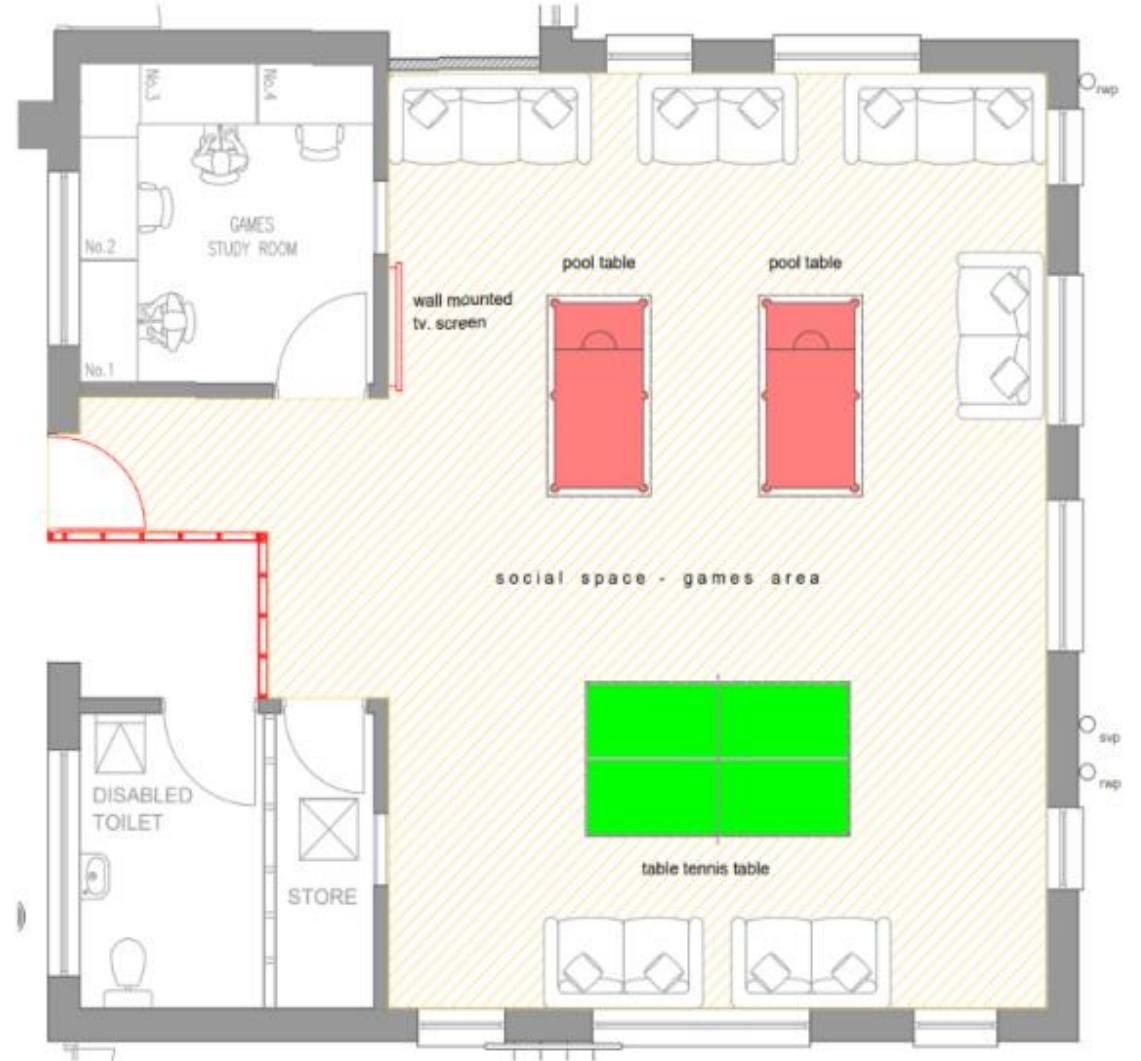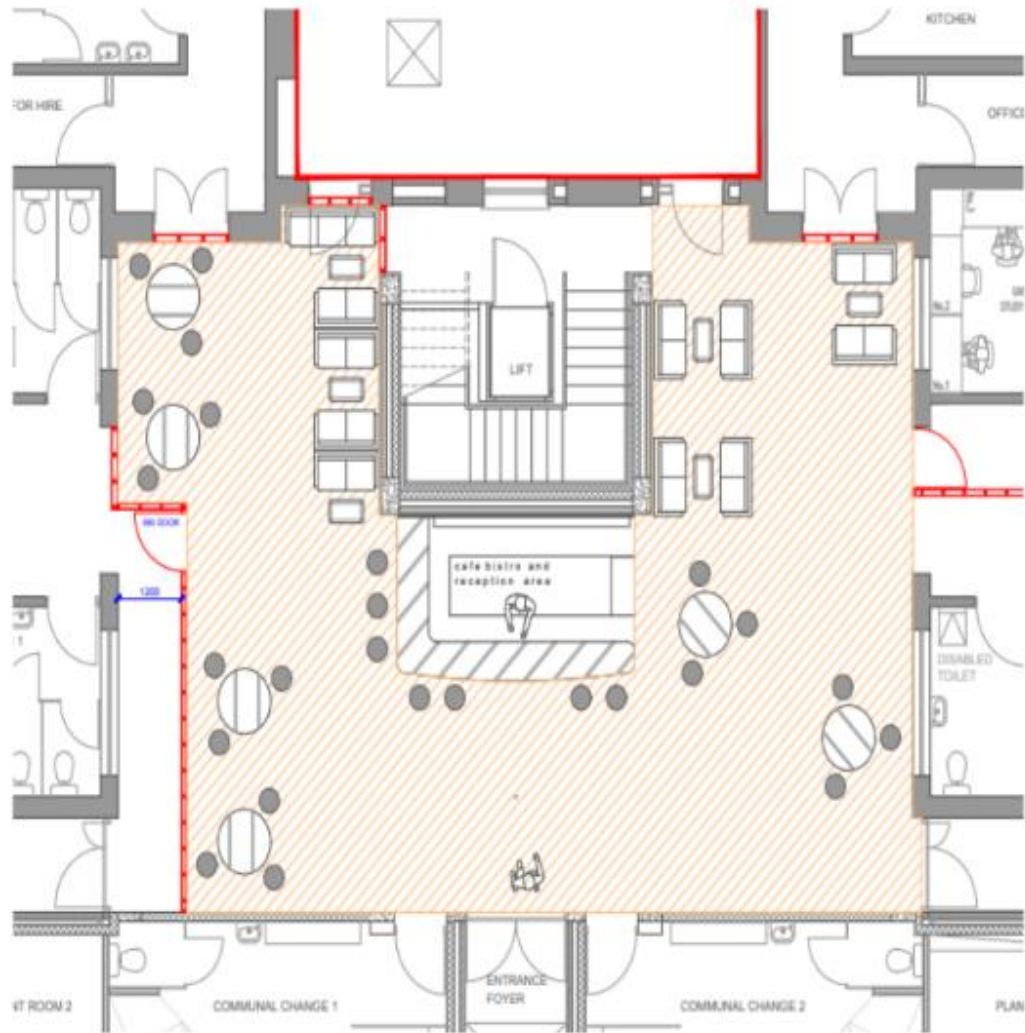

Q6) Please provide further information around the community engagement which took place. This should include which groups were met with, when and how often these meetings took place and any notes which were taken at these meetings.

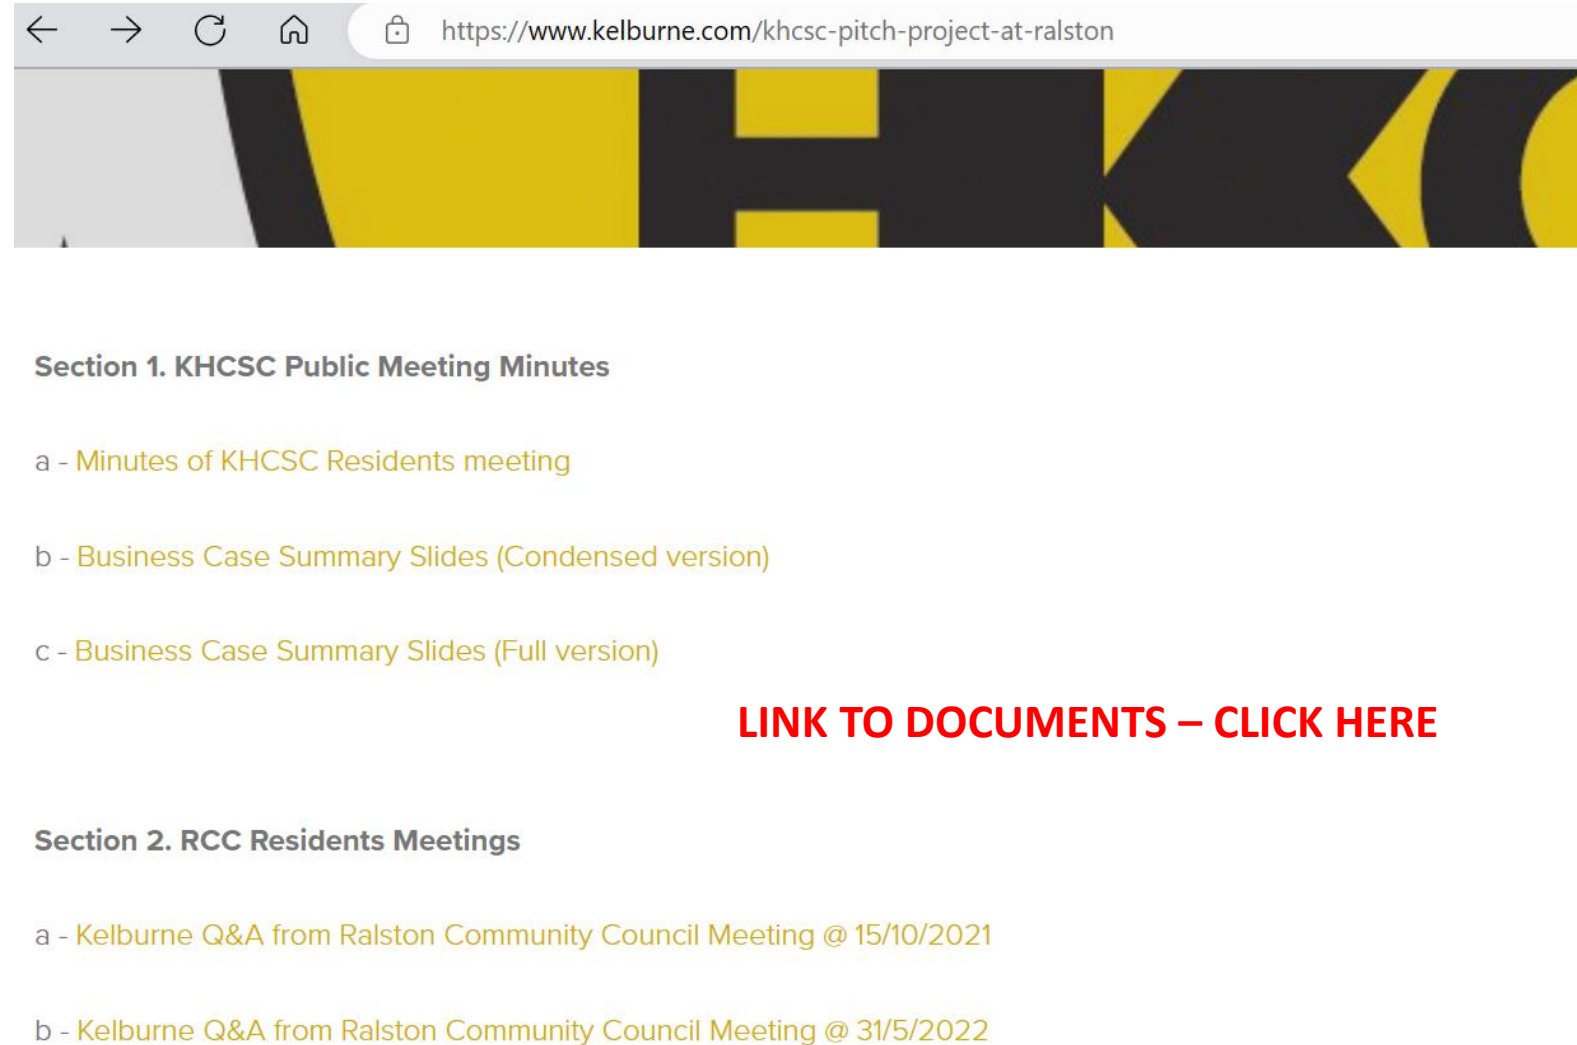

← → ↻ 🏠 🔒 <https://www.kelburne.com/khcsc-pitch-project-at-ralston>

Section 1. KHCSK Public Meeting Minutes

- a - [Minutes of KHCSK Residents meeting](#)
- b - [Business Case Summary Slides \(Condensed version\)](#)
- c - [Business Case Summary Slides \(Full version\)](#)

LINK TO DOCUMENTS – CLICK HERE

Section 2. RCC Residents Meetings

- a - [Kelburne Q&A from Ralston Community Council Meeting @ 15/10/2021](#)
- b - [Kelburne Q&A from Ralston Community Council Meeting @ 31/5/2022](#)

Q7) Please provide further information around any consultations which took place prior to submitting the application. This should include who was consulted with, the nature of the consultation, dates, the questions asked and the control measures which were in place. Details on consultations around lighting, noise pollution and drainage should be included.

A7) Information required is contained in our written response document
COMMUNITY ASSET TRANSFER
REQUEST ILE SUB-COMMITTEE 24-01-
2023

Please also refer to the following slides with consultation diagrams and reports from contractors and separate attachments on the email response.

Question 7 - Hallidays Lighting Survey Result



Kelburne H.C.



Ralston Sports Centre
Penilee Road
Paisley
PA1 3AX

Balfour Beatty
Kilpatrick

07/06/2021

Dear Sir

Proposed LED Installation – Ralston Sports Centre

We are writing in to support the new LED Floodlighting installation at Ralston Sports Centre. We have reviewed in depth the project and current lighting design of which by changing to LED we can genuinely add significant value to the project and end client.

The amendment we please propose would be to change the existing 2kW MH floodlight luminaires to LED floodlight luminaires included within the lighting design. Following our appraisal of the site at Ralston it has come to our attention that the existing installation comprises of 24no Philips 2kW Optivision floodlights which is a flat glass fitting containing a reflector internally. They are currently elevated no more than 10 degrees and are mounted at 15m. Our new proposed LED installation would comprise of 20no 1550W Philips Optivision LEDs, mounted at the same height of 15m as the existing masts are being retained.

Using this alternative luminaire we can control a much higher percentage of the output of the floodlight through increased light control focusing the light output onto the pitch. We are able to do this whilst minimising overspill to all surrounding vegetation and neighbouring residents.

Our amendment will ensure the field will be lit to 350Lux (as per previously approved) and drastically lower any light impact outside the playing area. Each area has been assessed using the design guidance outlined in BS EN 12293_2018 "Light and Lighting – Sports Lighting" and "Institute of Lighting Professionals Guidance Notes for the Reduction of Obtrusive Light GN01:2011". This recommends a maintained average lighting level of 350 Lux, with uniformity (min/ave) of 0.60.

The following measures have been implemented to ensure compliance with the specification and recommendations outlined in The Institution of Lighting Engineers.

- In order to avoid excessive light the quantity of floodlights have been selected to comply with the proposed area as outlined by CIBSE lighting guide. The Philips Optivision LED with integrated louvers is the best solution for playing fields and its surroundings. It diminishes the light that shines beyond the field/ track, preserving the darkness for local residents, surrounding areas and ensures the visual
- To minimise the light spill and to eliminate upward light the floodlights selected are designed specifically for floodlighting sports fields, and have taken into great consideration the location of the pitch and previously approved designs. The Philips A55 optics which have been used give the floodlight as close to flat glass optics as possible. They are mounted in a flat glass cut-off orientation with a mounting height specified to achieve angles from 0 degrees (flat glass) – 10 degrees. This orientation maximises the reduction of over spill and achieves 0.02% upward light ratio (sky glow).
- The mast heights have been calculated to achieve the optimum aiming angle resulting in flat glass angle orientation.

Conclusion

We believe the above information clearly demonstrates that we can obtain significant advantages by progressing with the proposed amendment. In particular we would please like to stress the reduction in upward light overspill ratio and energy saving associated with the upgraded proposal.

The adjustment involves changing the MH Floodlight to the Philips Optivision LED floodlight. This adjustment has great benefits to the club, wildlife, vegetation and upcoming construction of the project. We are hoping this amendment can be signed off and work to continue as scheduled and on time.

If this application is to be decided by yourself, please take this as notice that I would welcome the opportunity to speak in greater detail on the application if needed. Please let me know your thoughts and I'd be more than happy to discuss.


Signature:

Yours faithfully,

Christine Quinn
Key Account Manager

07516502209

Question 7 - Hallidays Lighting Survey – pitch diagram

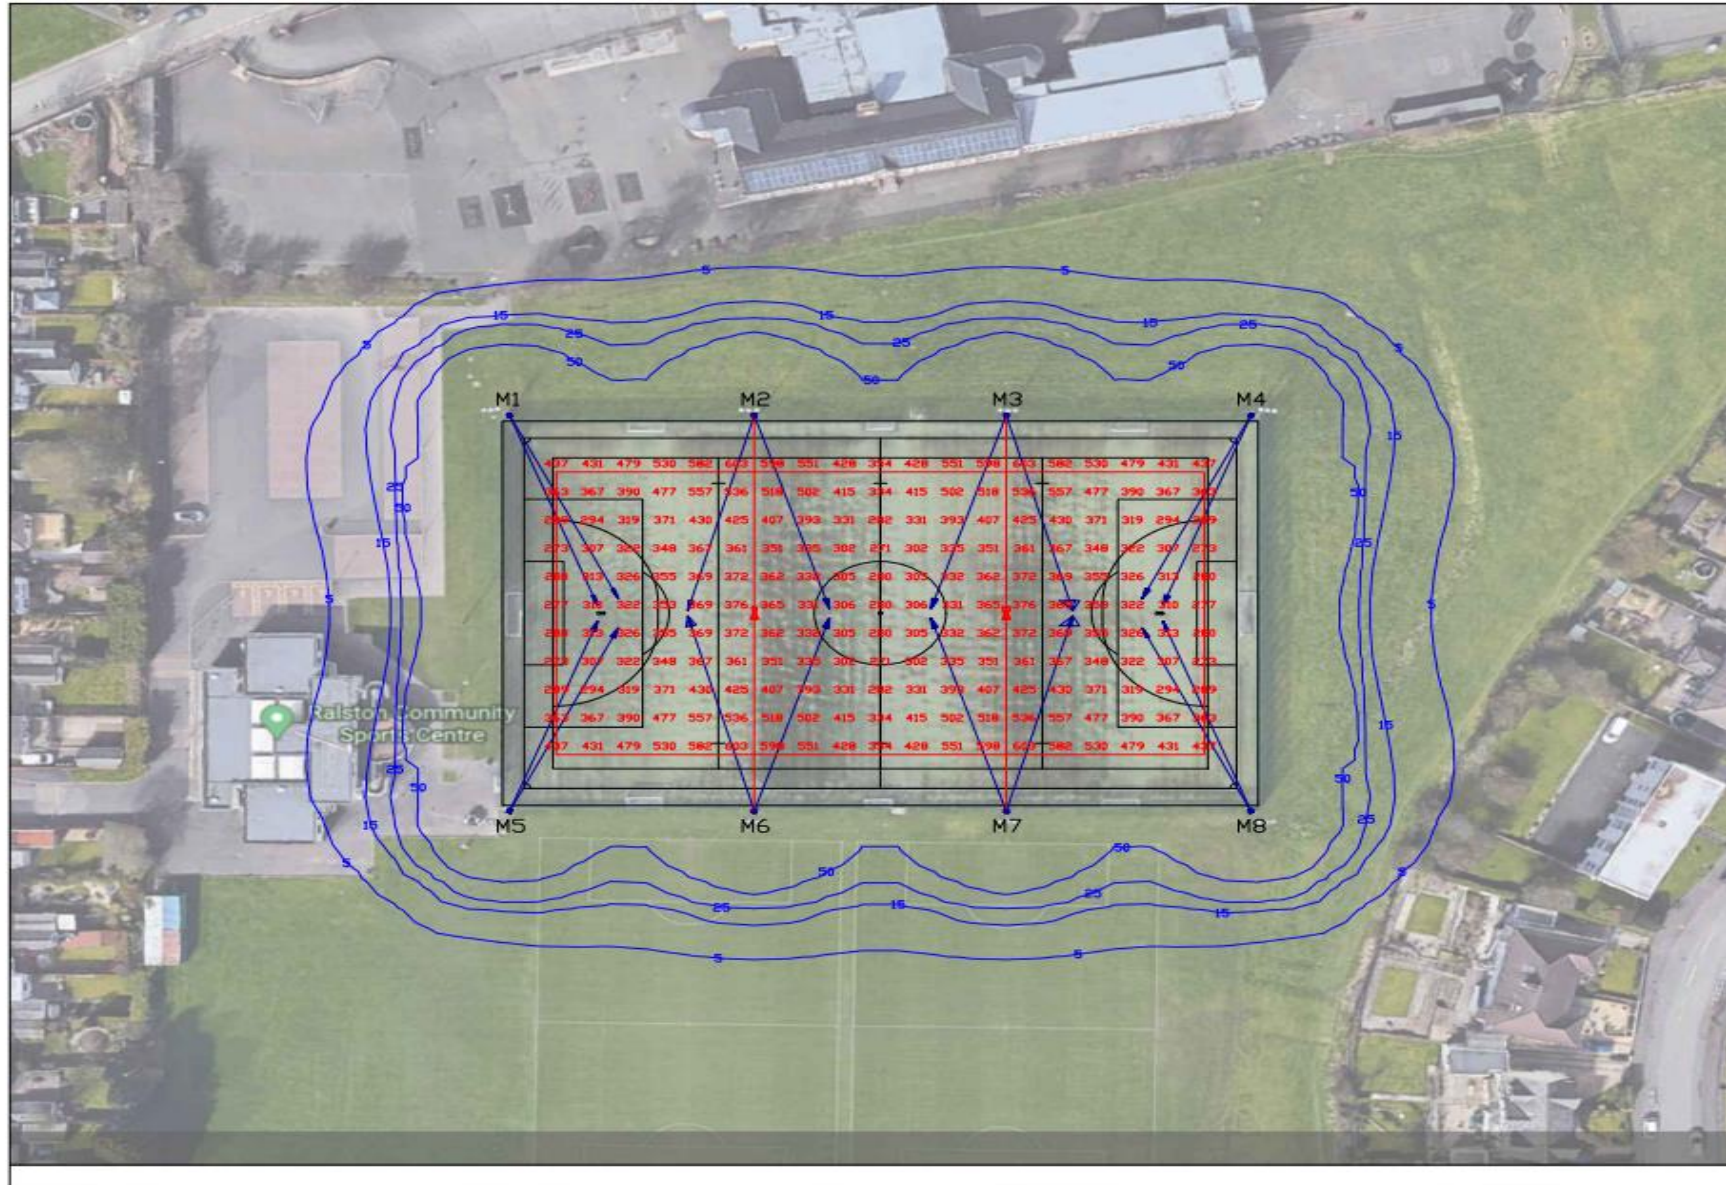

Notes

Floodlighting Equipment
 8 x 13m Masts (M1-M8)
 Each carrying the following Floodlights >>
 M1, M4, M5 & M8
 ... 2 x Philips BVP528 NB/A55
 M2, M3, M6 & M7
 ... 2 x Philips BVP528 NB/A55
 & ... 1 x Philips BVP518 NB/A55

Lamps = Philips LED - 222,600 Lumen

HOCKEY
Illuminance Levels
Initial -
 (100hrs) E.i.ave = 389Lux
Maintained -
 (4000hrs) E.i.ave = 350Lux
Uniformity
 Emin/Eave = 0.70

FOOTBALL
Illuminance Levels
Initial -
 (100hrs) E.i.ave = 385Lux
Maintained -
 (4000hrs) E.i.ave = 347Lux
Uniformity
 Emin/Eave = 0.64

Grid values in Lux(initial).
 Grid interval = 5m.
 Contour values in Lux (initial).
 Contours: 5, 15, 25, 50 Lux.

Maintenance Factor = 0.90

HALLIDAY LIGHTING	
www.halliday-lighting.co.uk	
Project Ralston Community Sports Centre	
Drawing Title Proposed floodlighting	
Drawn By (print) DS	Date 13/01/2021
Project No 2129	Scale 1:750 @ A3
Drawing No HLS2129	Status Proposal

Question 7 - Hallidays - Allanton Lighting issues



Kelburne H.C.

From: Christine Quinn <Christine@halliday-lighting.co.uk>

Sent: 07 June 2021 13:12

To: Walker, Hamish <hamish.walker@balfourbeatty.com>

Subject: RE: Contact Form Submitted

STOP: This email originated from outside of **Balfour Beatty**. **THINK BEFORE YOU CLICK:** Do not click links or open attachments unless you recognise the sender and know the content is safe. Definitely do not enter your ID and password.

Good Afternoon Hamish,

I do hope you are well?

Apologies for the delay in getting something over to you. The weeks are flying by and things are extremely busy – which I shouldn't complain about.

So I popped to both site when I was in the area the other week and I can confirm that the main issue with the Mirren site and I can see why the neighbours are complaining is because the existing LEDs are currently mounted on a column no more than 10-12m. Therefore due to this low mounting height the existing LEDs are completely tilted up. I couldn't take any photos as there were young children playing on there at the time but as the fittings are completely elevated then the neighbouring residents will be looking straight into the source and a lot of light will be wasted to the night sky and spill.



With our proposals at Ralston the fittings will be the LED version of the existing MH (both Philips Optivisions) and will be installed as a flat glass fitting. We have also been able to reduce the quantity of fittings from 24 MH to 20 LEDs. Attached is a document which may help you with your application and I have also attached the proposed fittings datasheet and examples of where it has been installed previously. Showing the fantastic cut off.

Have you had any further feedback on the application since we last spoke? Also does the client have any timescales for when they wish the installation works to proceed?

Please do give me a call if you wish to discuss things further.

Outcome of KHCS Request for our contractor to visit Allanton and ascertain an independent view on the lighting issues and pass on to the Community Centre for sharing with local residents and further discussion with St.Mirren

Question 7 - Drainage

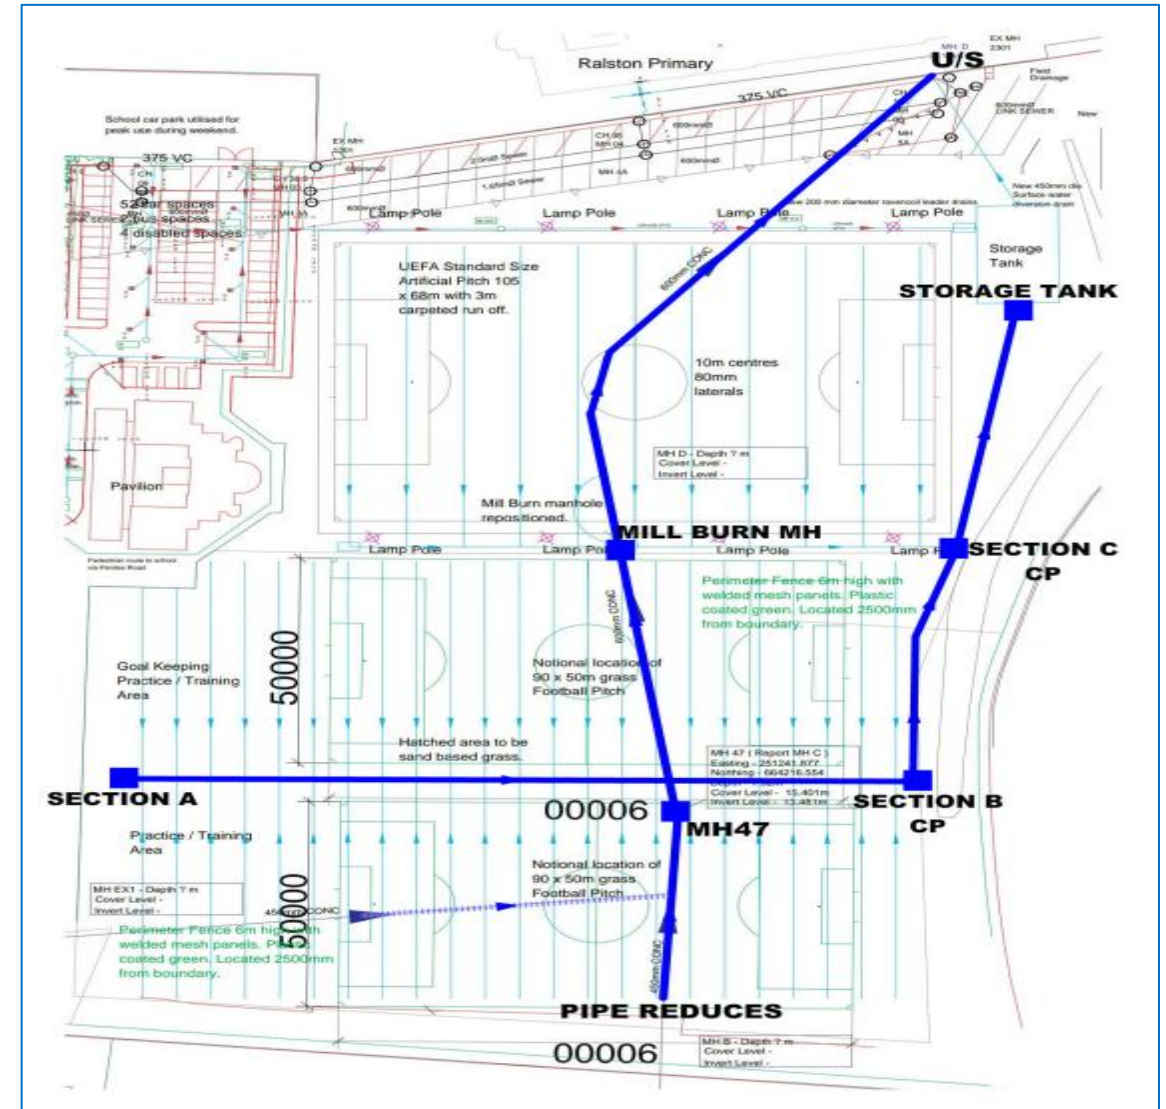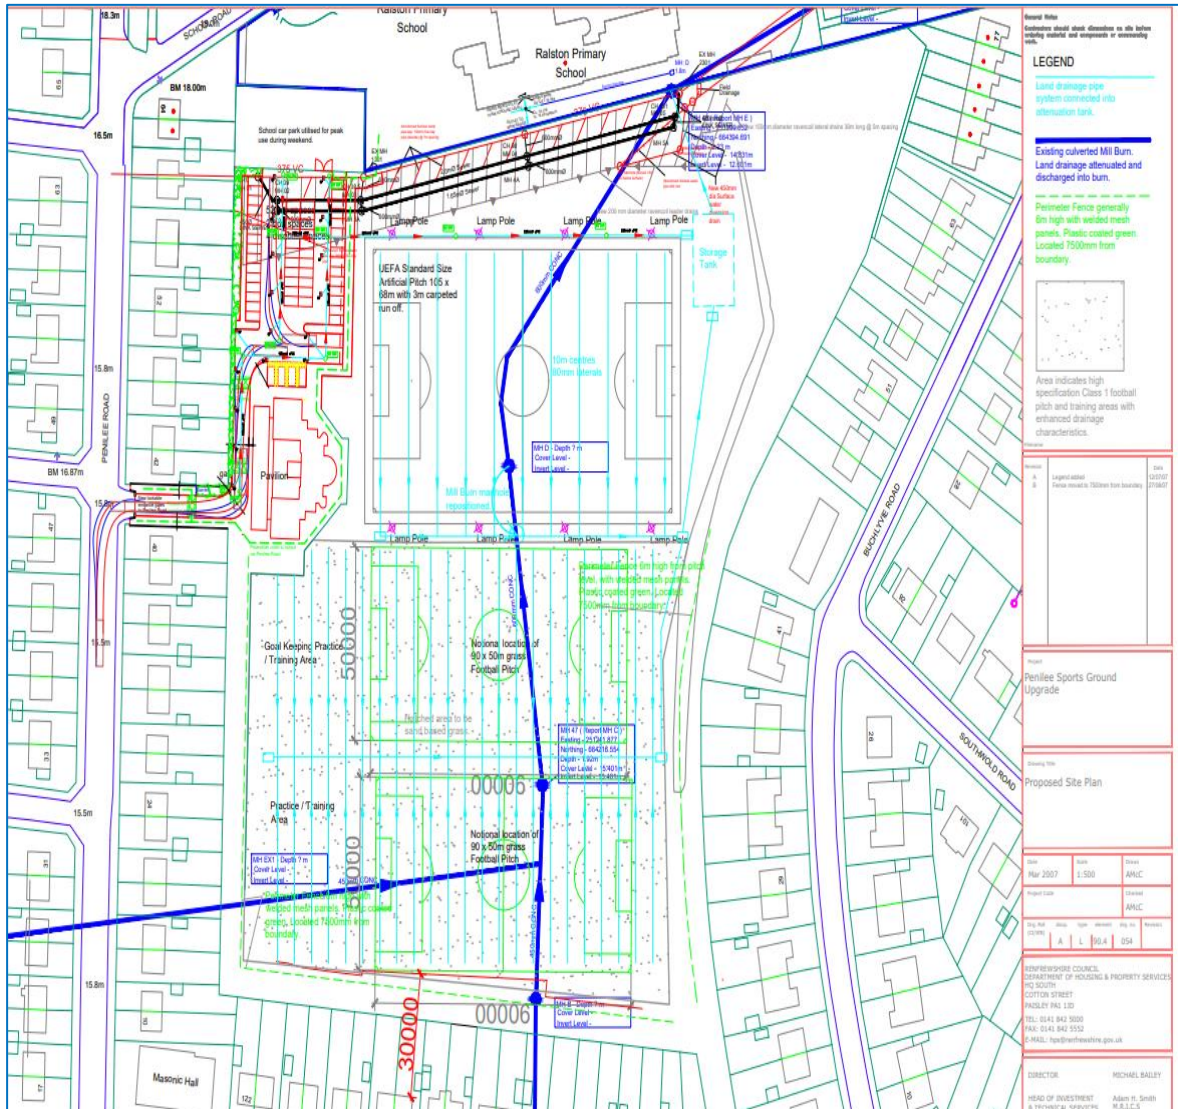

Primary drainage in blue

Question 7 - Drainage – Artificial & Grass Pitch



 CCTV Inspection Photos		Metro Rod (Glasgow) East Kilbride Business Centre 14 Stroud Road Glasgow East Kilbride G75 0YA	
Job Number	Surveyed by (Operator)	Base Unit	Date
140903	I.MCLEAN	RCSXHVF5KX	22/04/2021
 <p>MH1 Location</p>	 <p>MH1 Internal</p>	<h2>Artificial Survey Snapshot</h2>	
 <p>0.00m 0.00 M</p> <p>Start node type, manhole, reference MH1</p>	 <p>0.00m 0.00 M</p> <p>Water level 5% height/diameter</p>		

 CCTV Inspection Photos		Metro Rod (Glasgow) East Kilbride Business Centre 14 Stroud Road Glasgow East Kilbride G75 0YA	
Job Number	Surveyed by (Operator)	Base Unit	Date
413357	A.MCSHANE	5W1PES6F7K	06/06/2022
 <p>MILL BURN MH Location</p>	 <p>MILL BURN MH Internal</p>	<h2>Grass Survey Snapshot</h2>	
 <p>0.00m</p> <p>Start node type, manhole, reference MILL BURN MH</p>	 <p>0.00m</p> <p>Water level 5% height/diameter</p>		

See separate attached full document on drainage survey results by Metro-Rod

Please note that the full drainage Survey reports are contained in our response email as separate attachments for perusal as necessary.

Q8) In the initial application referred to discussions with the Council and Renfrewshire Leisure (now OneRen) around replacing an established hockey pitch with a football pitch to ensure the number of available pitches would not be reduced. What consultation had taken place with current users of Ralston Community Centre around this?

A8) Information required is contained in our written response document
COMMUNITY ASSET TRANSFER
REQUEST ILE SUB-COMMITTEE 24-01-
2023

Q9) The application mentioned meetings with Kate Forbes and Iain Nicolson. Please advise if these were separate meetings and provide details of any financial working which came out of these meetings.

A9) Information required is contained in our written response document
COMMUNITY ASSET TRANSFER
REQUEST ILE SUB-COMMITTEE 24-01-
2023

Q10) In the funding section of the application a number of sources were listed as under discussion and identified. Please provide a full update on these funding sources and tie this in with the business plan.

A10) Information required is contained in our written response document
COMMUNITY ASSET TRANSFER
REQUEST ILE SUB-COMMITTEE 24-01-
2023

Q11) In terms of grass pitch availability, please provide further detail around how the booking system would work in practice including how far in advance bookings could be made and who would be eligible to do so.

A11) Information required is contained in our written response document
COMMUNITY ASSET TRANSFER
REQUEST ILE SUB-COMMITTEE 24-01-
2023

Q12) Please provide more detail on how the figures in the revenue forecast were determined. Details of any contingency planning should also be provided, for example, the impact of another Covid-19 wave on the funding model.

A12) Information required is contained in our written response document
COMMUNITY ASSET TRANSFER
REQUEST ILE SUB-COMMITTEE 24-01-
2023

Please also refer to the following slides regarding our Business Plan, Revenue Forecast & Contingency planning.

Business Plan - Summary



Kelburne HC - Ralston Financial Summary	Year 1	Year 2	Year 3	Year 4	Year 5	Year 6	Year 7	Year 8	Year 9	Year 10
Income										
Club Subscriptions	61,841	64,890	68,129	71,571	81,026	90,937	95,310	99,952	104,881	110,116
Sponsorships & Donations	12,025	14,105	16,301	18,175	18,631	19,099	19,582	20,080	20,592	21,120
Staff	83,610	90,541	94,568	70,522	78,198	61,958	72,806	80,746	87,783	94,923
Clubhouse	66,100	75,963	86,348	103,709	107,987	112,452	117,113	121,977	127,055	132,357
Pitch Hire	21,340	21,980	22,640	23,319	24,018	24,739	25,481	26,246	27,033	27,844
Camps	23,500	24,205	24,931	25,679	26,449	27,243	28,060	28,902	29,769	30,662
Summer	6,300	6,489	6,684	6,884	7,091	7,303	7,523	7,748	7,981	8,220
Events	20,860	20,860	20,860	20,860	20,860	20,860	20,860	20,860	20,860	20,860
Merchandising	320	320	320	1,620	320	320	320	1,620	320	320
Total Income	295,896	319,352	340,780	342,339	364,580	364,912	387,055	408,131	426,275	446,422
Expenditure										
Pitch Hire	4,700	4,841	4,986	5,136	5,290	5,449	5,612	5,780	5,954	6,132
Coaching Costs	17,200	17,716	20,647	21,267	21,905	22,562	23,239	23,936	24,654	25,394
Equipment	5,220	2,142	2,206	2,272	2,341	2,411	2,483	2,558	2,634	2,713
Playing Fees	9,307	9,586	9,874	10,170	10,475	10,789	11,113	11,446	11,790	12,144
Sponsorships & Donations	3,124	4,022	4,971	5,825	6,000	6,180	6,365	6,556	6,753	6,956
Staff	87,389	91,758	96,346	101,163	106,221	111,532	117,109	122,964	129,113	135,568
Clubhouse	62,465	66,520	71,529	74,831	78,202	81,730	85,424	89,290	93,337	97,575
Pitch Expenditure	10,300	10,700	11,012	11,333	11,664	11,705	12,056	12,418	12,791	13,174
Clubhouse Maintenance	10,738	11,060	11,392	11,734	12,086	12,448	12,822	13,206	13,603	14,011
Camps	12,500	12,875	13,261	13,659	14,069	14,491	14,926	15,373	15,835	16,310
Summer	3,680	3,790	3,904	4,021	4,142	4,266	4,394	4,526	4,662	4,802
Events	8,404	8,404	8,404	8,404	8,404	8,404	8,404	8,404	8,404	8,404
Insurance	2,800	2,884	2,971	3,060	3,151	3,246	3,343	3,444	3,547	3,653
Accounts	4,000	4,120	4,244	4,371	4,502	4,637	4,776	4,919	5,067	5,219
Funds	47,174	62,413	47,659	47,912	48,173	48,442	56,405	56,690	56,983	57,286
Total Expenditure	289,000	312,832	313,407	325,159	336,625	348,293	368,472	381,512	395,126	409,340
Surplus / (Deficit)	6,895	6,520	27,373	17,180	27,955	16,619	18,584	26,619	31,148	37,081
	6,895	13,415	40,789	57,969	85,924	102,543	121,127	147,746	178,894	215,976



Q3) COSS Documentation

Kelburne Hockey														
Pitch Usage														
INCOME														
			Club	External	Total									
2 Aug to 28 Nov 21	17	weeks	-	9,860.0	9,860.0									
29 Nov to 20 Feb 22	12	weeks	-	1,920.0	1,920.0									
21 Feb to 29 May 22	14	weeks	-	8,120.0	8,120.0									
30 May to 31 Jul 22	9	weeks	-	1,440.0	1,440.0									
Other					-									
	52		-	21,340.0	21,340.0									
Monday 2nd August 2021 to Sunday 28 November 2021														
	Monday	Tuesday	Wednesday	Thursday	Friday	Saturday	Sunday	weeks	Club	Other	Club	Other	Club	Other
10.00 - 11.00am						Jockeys	Dev	17	2				-	-
11.00 - 12.00pm		Ext Let		Ext Let		Jockeys	Dev	17	2	2		50.00	-	1,700.00
12.00 - 1.30pm						Game 1	Ext Let	17	1	1		80.00	-	1,360.00
1.30 - 3.00pm			UWS			Game 2	Ext Let	17	1	2		80.00	-	2,720.00
3.00 - 4.30pm			UWS			Game 3	Game 5	17	2	1		80.00	-	1,360.00
4.30 - 6.00pm						Game 4		17	1				-	-
6.00 - 7.30pm	Ext Let	M 1/2	W3/D	W 1/2	U18			17	4	1		80.00	-	1,360.00
7.30 - 9.00pm	Ext Let	W 1/2	M 3-5	M 1/2	U18			17	4	1		80.00	-	1,360.00
													-	9,860.00

Q3) COSS Documentation

Monday 29 November to 20 February 2022														
	Monday	Tuesday	Wednesday	Thursday	Friday	Saturday	Sunday	weeks	Club	Other	Club	Other	Club	Other
10.00 - 11.00am						Jockeys	Dev	12	2				-	-
11.00 - 12.00pm						Jockeys	Dev	12	2				-	-
12.00 - 1.30pm						Game 1		12	1			80.00	-	-
1.30 - 3.00pm						Game 2		12	1			80.00	-	-
3.00 - 4.30pm								12					-	-
4.30 - 6.00pm								12					-	-
6.00 - 7.30pm		Ext Let						12		1		80.00	-	960.00
7.30 - 9.00pm		Ext Let						12		1		80.00	-	960.00
													-	1,920.00
Monday 21 February to 29 May 2022														
	Monday	Tuesday	Wednesday	Thursday	Friday	Saturday	Sunday	weeks	Club	Other	Club	Other	Club	Other
10.00 - 11.00am						Jockeys	Dev	14	2				-	-
11.00 - 12.00pm		Ext Let		Ext Let		Jockeys	Dev	14	2	2		50.00	-	1,400.00
12.00 - 1.30pm						Game 1	Ext Let	14	1	1		80.00	-	1,120.00
1.30 - 3.00pm			UWS			Game 2	Ext Let	14	1	2		80.00	-	2,240.00
3.00 - 4.30pm			UWS			Game 3	Game 5	14	2	1		80.00	-	1,120.00
4.30 - 6.00pm						Game 4		14	1				-	-
6.00 - 7.30pm	Ext Let	M 1/2	W3/D	W 1/2	U18			14	4	1		80.00	-	1,120.00
7.30 - 9.00pm	Ext Let	W 1/2	M 3-5	M 1/2	U18			14	4	1		80.00	-	1,120.00
													-	8,120.00

Business Plan – Pitch Hire



Monday 30 May to 31 July 2022															
	Monday	Tuesday	Wednesday	Thursday	Friday	Saturday	Sunday	weeks	Club	Other	Club	Other	Club	Other	
10.00 - 11.00am						Jockeys	Dev	9	2			80.00	-	-	
11.00 - 12.00pm		Ext Let		Ext Let		Jockeys	Dev	9	2	2		80.00	-	1,440.00	
12.00 - 1.30pm						Game 1	Ext Hire	9	1	1		80.00	-	720.00	
1.30 - 3.00pm						Game 2	Ext Hire	9	1	1		80.00	-	720.00	
3.00 - 4.30pm						Ext Hire		9		1		80.00	-	720.00	
4.30 - 6.00pm								9					-	-	
6.00 - 7.30pm								9				80.00	-	-	
7.30 - 9.00pm	Ext Hire							9		1		80.00	-	720.00	
													Deduct optimism bias	-	2,880.00
														-	1,440.00
Other															
Renfrewshire School Competitions															
3 hrs hire every 3 weeks during term time															
	Say	3	£80	£240											
				12 times											
				£2,880	ZERO COST as Part of Offering										
Following Years Increase															
		3%													

EXPENDITURE				
Summary				
			Year 1	
Outdoor			2,700	
Indoor			2,000	
			<u>4,700.00</u>	
Outdoor				
The above usage schedules show that ALL teams can be accommodated at Ralston. However, we may be required to pay for a pitch at times through the season.				
Say estimated	30	hires	£90.00	<u>2,700.00</u>
Indoor				
We will require to hire halls to accommodate indoor training.				
SAY	November/December	6		
	January/February	4		
		<u>10</u>		weeks
Sessions	Mens 1	10		
	Mens others	10		
	Womens 1	10		
	Womens others	10		
		<u>40</u>	£50.00	<u>2,000</u>

Business Plan – Pavilion Income – Summary



Kelburne Hockey Clubhouse		Year 1	Year 2	Year 3	Year 4	Year 5	Year 6	Year 7	Year 8	Year 9	Year 10
Income Summary											
Bar / Café		48,600.00	51,030.00	53,581.50	56,260.58	59,073.60	62,027.28	65,128.65	68,385.08	71,804.33	75,394.55
Hall Lets	Gym Classes	12,500.00	19,312.50	26,522.43	40,977.16	42,206.47	43,472.67	44,776.85	46,120.15	47,503.76	48,928.87
	Birthday Parties	1,000.00	1,500.00	2,000.00	2,100.00	2,205.00	2,315.25	2,431.01	2,552.56	2,680.19	2,814.20
Vending Machines (Profit)		4,000.00	4,120.00	4,243.60	4,370.91	4,502.04	4,637.10	4,776.21	4,919.50	5,067.08	5,219.09
		<u>66,100.00</u>	<u>75,962.50</u>	<u>86,347.53</u>	<u>103,708.64</u>	<u>107,987.11</u>	<u>112,452.30</u>	<u>117,112.72</u>	<u>121,977.29</u>	<u>127,055.37</u>	<u>132,356.72</u>
Expenditure Summary											
Bar / Café		43,754.00	45,941.70	48,238.79	50,650.72	53,183.26	55,842.42	58,634.54	61,566.27	64,644.59	67,876.81
Hall Lets	Gym Classes	1,250.00	2,500.00	5,000.00	5,250.00	5,512.50	5,788.13	6,077.53	6,381.41	6,700.48	7,035.50
	Birthday Parties	200.00	300.00	300.00	400.00	420.00	441.00	463.05	486.20	510.51	536.04
Vending Machines											
Heating / light		10,400.00	10,712.00	10,712.00	11,033.36	11,364.36	11,705.29	12,056.45	12,418.14	12,790.69	13,174.41
Water		2,080.00	2,142.40	2,206.67	2,272.87	2,341.06	2,411.29	2,483.63	2,558.14	2,634.88	2,713.93
Cleaner		-	-	-	-	-	-	-	-	-	-
Rates		4,780.80	4,924.22	5,071.95	5,224.11	5,380.83	5,542.26	5,708.53	5,879.78	6,056.17	6,237.86
		<u>62,464.80</u>	<u>66,520.32</u>	<u>71,529.41</u>	<u>74,831.07</u>	<u>78,202.01</u>	<u>81,730.39</u>	<u>85,423.73</u>	<u>89,289.94</u>	<u>93,337.32</u>	<u>97,574.55</u>

Q3) COSS Documentation

Business Plan – Pavilion Expenditure – Detail



Kelburne Hockey Clubhouse					Year 1	Year 2	Year 3	Year 4	Year 5	Year 6	Year 7	Year 8	Year 9	Year 10
Expenditure														
Bar / Café														
Jockeys	Staff	4	15.00	60.00										
10-12	Food	40	1.00	40.00										
				100.00										
	weeks			50.00										
					5,000.00	5,250.00	5,512.50	5,788.13	6,077.53	6,381.41	6,700.48	7,035.50	7,387.28	7,756.64
Saturday	Staff	14	15.00	210.00										
12-7	Food etc	120	1.25	150.00										
	Team Teas	52	1.50	78.00										
				438.00										
	weeks			31.00										
					13,578.00	14,256.90	14,969.75	15,718.23	16,504.14	17,329.35	18,195.82	19,105.61	20,060.89	21,063.93
Saturday	Staff	12	15.00	180.00										
12-4	Food etc	60	1.25	75.00										
	Team Teas	26	1.50	39.00										
				294.00										
	weeks			31.00										
					9,114.00	9,569.70	10,048.19	10,550.59	11,078.12	11,632.03	12,213.63	12,824.31	13,465.53	14,138.81
Sunday	Staff	14	15.00	210.00										
10-5	Food	150	1.25	187.50										
	Team Teas	13	1.50	19.50										
				417.00										
	weeks			31.00										
					12,927.00	13,573.35	14,252.02	14,964.62	15,712.85	16,498.49	17,323.42	18,189.59	19,099.07	20,054.02
Sunday	Staff	6	15.00	90.00										
10-1	Food	60	1.25	75.00										
	Team Teas		1.50	-										
				165.00										
	weeks			19.00										
					3,135.00	3,291.75	3,456.34	3,629.15	3,810.61	4,001.14	4,201.20	4,411.26	4,631.82	4,863.41



Q13) In terms of extending the footprint of the site, has any work been carried out to assess the impact this would have on parking and vehicle access.


A13) Information required is contained in our written response document
COMMUNITY ASSET TRANSFER
REQUEST ILE SUB-COMMITTEE 24-01-
2023

Please also refer to the following slides with more information on this topic and specific attachments to the email response

Question 13 - Parking & Vehicle Access - Summary



7.

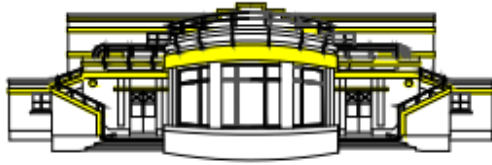

Kelburne Hockey & Ralston Community Sports Club

Proposals

Existing Car Parking Capacity :- Renfrewshire Leisure have confirmed that they constantly receive phone calls from residents complaining about the issue of people who are using the facility parking on the streets when the Pavilion car park is full. The Pavilion car park is insufficient to accommodate all users during peak times (evenings & weekends). There is an arrangement in place with the Primary School that that the School car park can be used at weekends. This does not appear to be well used or widely known to users of the facility who regularly park on Penilee, Kinpurnie, Balfron & Dunchurch roads instead. There are no street parking restrictions on these roads.

Existing Council Site Layout Drawing :- Car Parking

- 52 car park spaces
- 4 disabled car park spaces
- 2 coach car park spaces
- Existing School Car Park
- 3 disabled spaces marked
- 27 possible spaces (refer to attached slide for layout)
- Total = 86 spaces possible

Overspill Car Park - Grasscrete System

- 10 car park spaces (refer to attached slide for layout)

A13) This is the first page of a report on Ralston from Traffic engineer, Tim Clark MCIHT who has over 40 years' experience in traffic engineering →

The following pages continue overleaf and the report is attached separately to the original response

PENILEE ROAD AT RALSTON COMMUNITY SPORTS CENTRE

Consideration of Email from Kelburne Hockey Club (KHC)

Requested by William Hunt and Billy Anderson

Observations and Recommendations from a site visit carried out on 18/06/2022

Methodology

The email and attached drawings were considered, specifically relating to road safety; this was backed up by a site visit. This site visit was carried out between 2.15pm and 3.00pm on Saturday 18/06/2022. The weather was warm and dry with a brisk wind. The junction of the sports facility was observed from all directions. Traffic flows on Penilee Road were light, only one vehicle entered the site and one left during the visit.

Only 5 pedestrians on foot were observed.

The Astro turf pitch gates were locked during the visit. Approximately 20 adults and children had climbed over the perimeter fence, mostly to play with footballs, others as a place to meet with friends. The fences are high, requiring a difficult climb to access the pitch.

The normal time period for studying site crash records is the most recent 3 years. There have been no crashes involving injury in the last 5 years within 200 metres + of the junction. There may have been non injury crashes but this information is not available to me. The local community police may be able to provide this information, as they normally do for the community councils. Note - not all non-injury incidents are reported to the police and may only be known about locally.

Renfrewshire Council currently has a £47 million budget for roadworks and safety improvements. They have just provided a signalised pedestrian facility at School Road on Penilee Road. All the properties close to the sports centre entrance have driveways or off-road parking available. In addition, there are parking laybys provided either side of the carriageway by way of road markings.

Observations and comments relating to KHC proposals

I can see no need for a Traffic Impact Assessment (TIA) as there is no change to the proposed type of use. The main outdoor current use is for team sports. This is unlikely to change the pattern or timing of parking at the sports centre. The indoor use would hopefully increase but to a level that was previously experienced in any case. This should be a benefit to the local community.

The current large pillars just within the access road to the sports centre can cause difficulties for drivers wishing to access / egress the sports centre. During busy periods this could result in queues within the sports centre and more significantly on Penilee Road. This can cause driver frustration and annoyance.

Question 13 - Parking & Vehicle Access



The access route to the sports centre has an existing traffic calming feature by way of a speed table, this provides speed control for traffic entering and leaving the sports centre. It also provides an at grade facility for pedestrians, cyclists and those with walking difficulties. This means this user group can cross the carriageway from either footway without requiring to negotiate a change in level. This works well.

The provision of gates/swing barrier would be beneficial, particularly to the houses closest to the access road, as this would stop vehicles arriving and departing at inappropriately early or late times of the day. However, this could encourage drivers to park on Penilee Road or Baleron Road to ensure their vehicles are not locked in. Also, if the gates are still locked when drivers legitimately arrive for a sports event, the same parking issue could be a problem on Penilee Road or Baleron Road.

Why were the gates removed?

The provision of a further closely associated speed hump would appear to address the local concern about potential speed related issues. However, speed is not considered to be an issue at this location. The existing speed table and 90 deg bend adjacent to the sports centre building provide adequate speed management features. In addition, the two speed tables adjacent to the car park provide speed management on the opposite approach to the bend.

A conifer hedge encroaches on the carriageway directly opposite the entrance to the sports centre. This further restricts visibility for drivers at a place where cyclists and or pedestrians may be using the carriageway.

Recommendations

Remove large pillars on access road.

Provide gated access/swing barrier feature; but as mentioned before, why were previous gates removed.

Do not provide an additional road hump.

The proposed speed hump is not suitable for a residential area. This particular type can cause significant noise and vibration likely to upset local residents. If a road hump of this type is provided it would probably require to be removed quite quickly.

Remove/trim trees on the bend directly opposite the sports centre entrance.

The proposed additional parking would further reduce the need for on street parking at busy periods. This is a positive action proposed by the club.

KHC must encourage road safety. This can be done in conjunction with the local schools, police and Renfrewshire Council. This could significantly improve the, them and us, situation that currently exists with the local community.

Consideration

The need for the on-street parking on the west side of Penilee Road at Balfron Road and the sports centre should be discussed with Renfrewshire Council. Its removal would allow this section of the route to have central right turn lanes provided for both the centre and Balfron Road. However, this is likely to be unpopular with home owners who park on the carriageway rather than use their driveways. If this was provided it would allow the provision of a central pedestrian refuge on Penilee Road, this would probably be contentious with local residents wishing to access their properties. This would have to be Council led.

Personal thoughts

Road safety is a very emotive issue within local communities like this. Kelburne, in conjunction with the police and Renfrewshire Council's Road Safety Team, could do a lot to promote road safety through the reformed club. It would be possible to target drivers, cyclists and pedestrians. This would be a very positive connection with a community that is generally negative to the current Kelburne proposals, regardless of their detailed positive nature. The current outdoor use of the centre is football, still a predominantly male activity. This is changing but slowly. The addition of hockey would significantly increase the accessibility of a sport that already has a very high level of use by all genders and age groups. This must be emphasised at every opportunity.

References

Email from Willie Hunt dated 15th June 2022

Drq SNRG TA 51-52. Pdf

Drq RAL 2021_51013062022.pdf

Drq RAL 2021_500A_09052021.pdf

Drq RAL 2021_501_PARKING.pdf


This short report has been prepared by Tim Clark MCIHT.

I have over 40 years' experience in traffic engineering and am a specialist in carrying out crash investigation studies with a view to providing suitable crash reduction measures. I also carry out road safety audits designed to ensure any new road infrastructure is as safe as possible for all road users.


Question 13 - Parking Current and Proposed New



Existing Overflow – Primary School

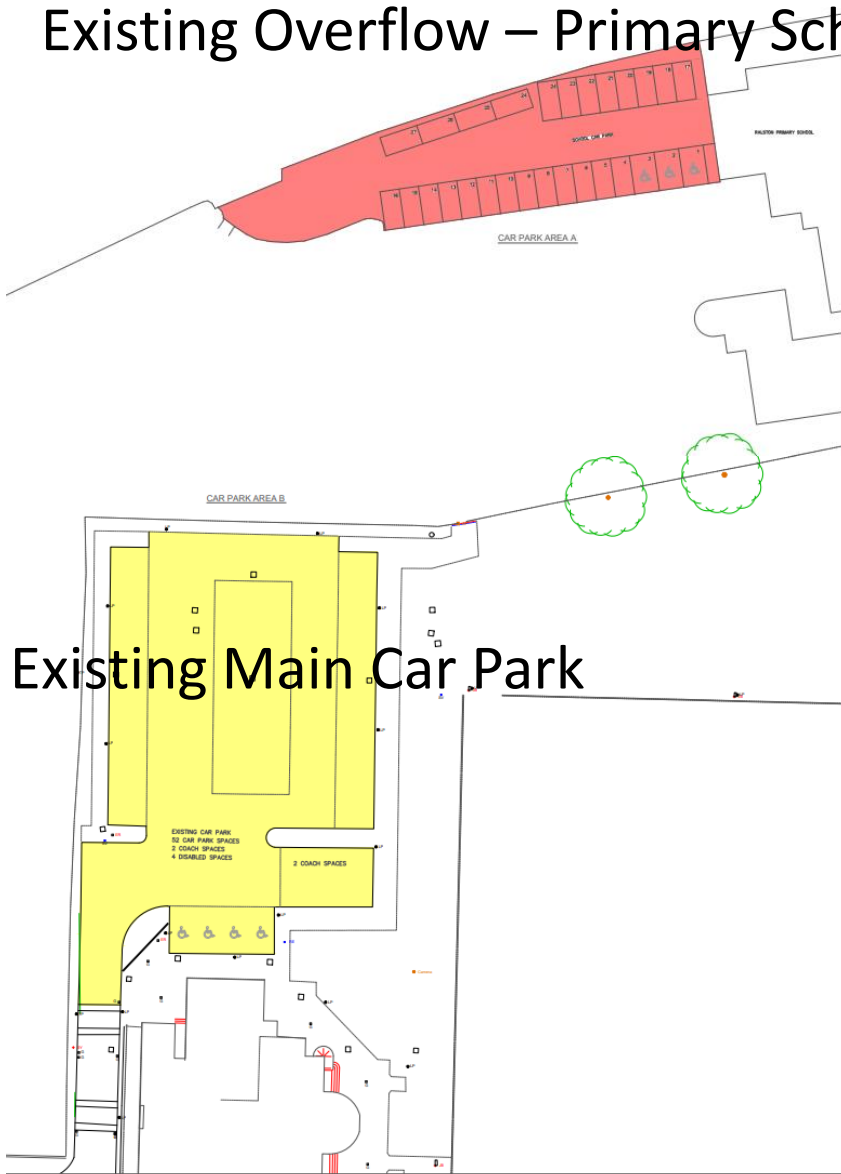


Existing Main Car Park

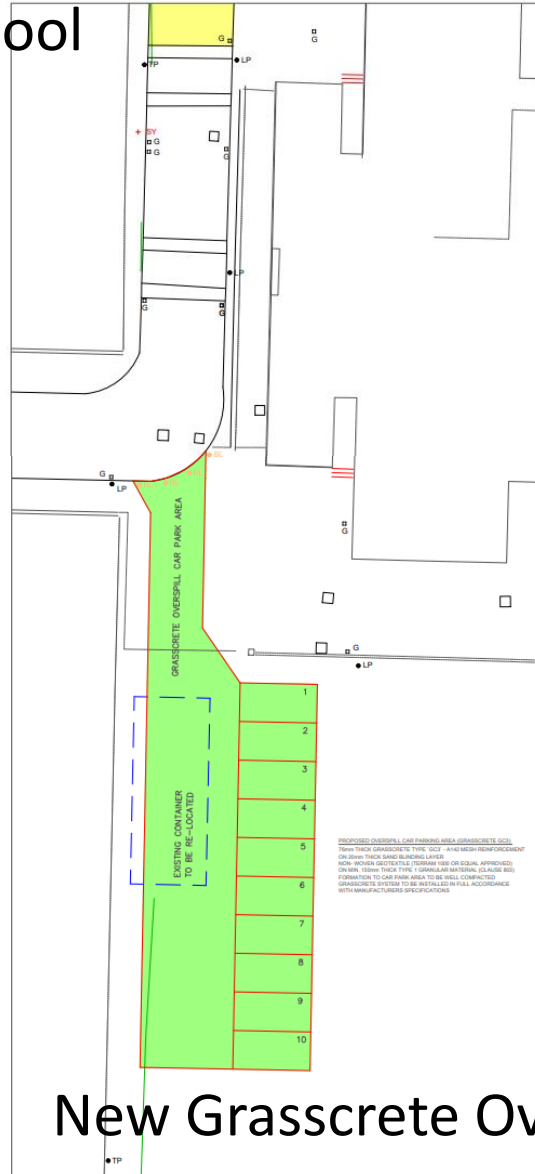


New Grasscrete Overflow

Full Site Plan

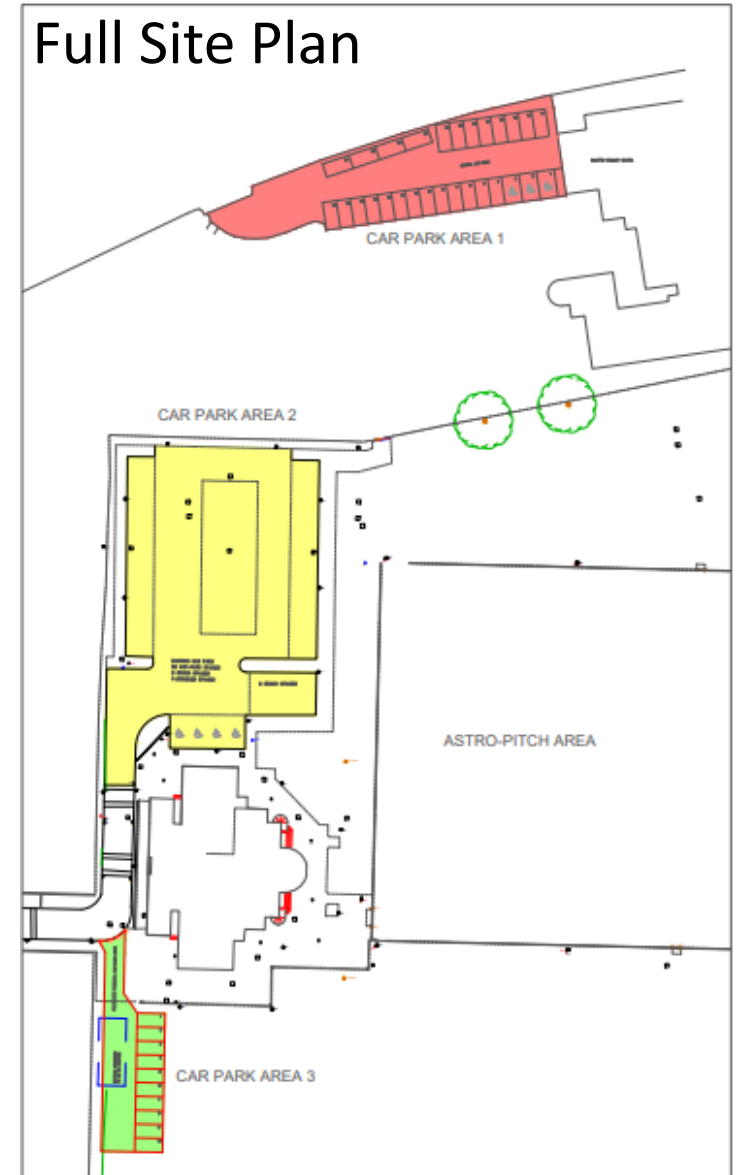

Question 13 - Vehicle Access – current

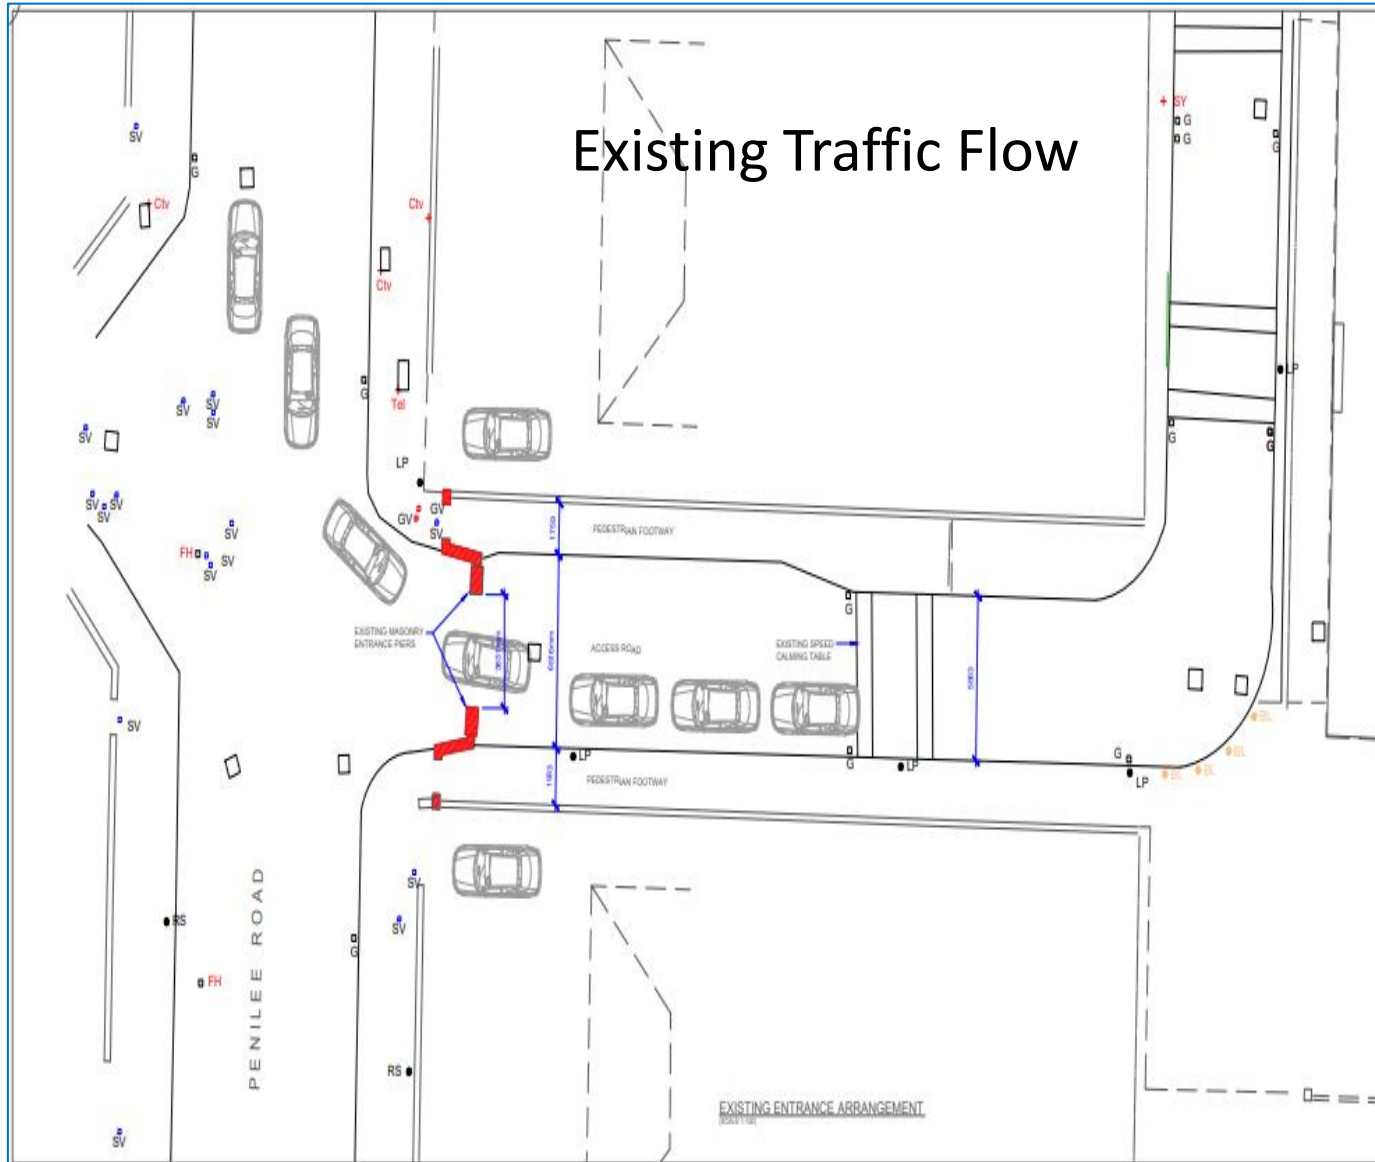

EXISTING ENTRANCE (PHOTO 2008)

PHOTOS OF HISTORIC ACCESS AND BUILDINGS AT THIS LOCATION



EXISTING ENTRANCE (PHOTO 2011)


REPAIRS AND A NEW ENTRANCE COMPLETED WITH NEW FOOTPATH & SPEED CALMING MEASURES UPON ENTRY INTO THE ACCESS ROAD TO THE SITE



EXISTING ENTRANCE (PHOTO 2018)

NOTES AVAILABLE WITHIN SITE VISIT REPORT APPENDIX 3
 ZONES NOT ALLOWED FOR A CAR TO PASS
 MANAGED ACCESS WITH HOLDERS FOR 2 CAR TO PASS + 200m
 (MAPS TO SCOTTISH NATIONAL ROAD TOLERANCE & 1:100000 DETAILS)

Question 13 - Vehicle Access – Potential new route

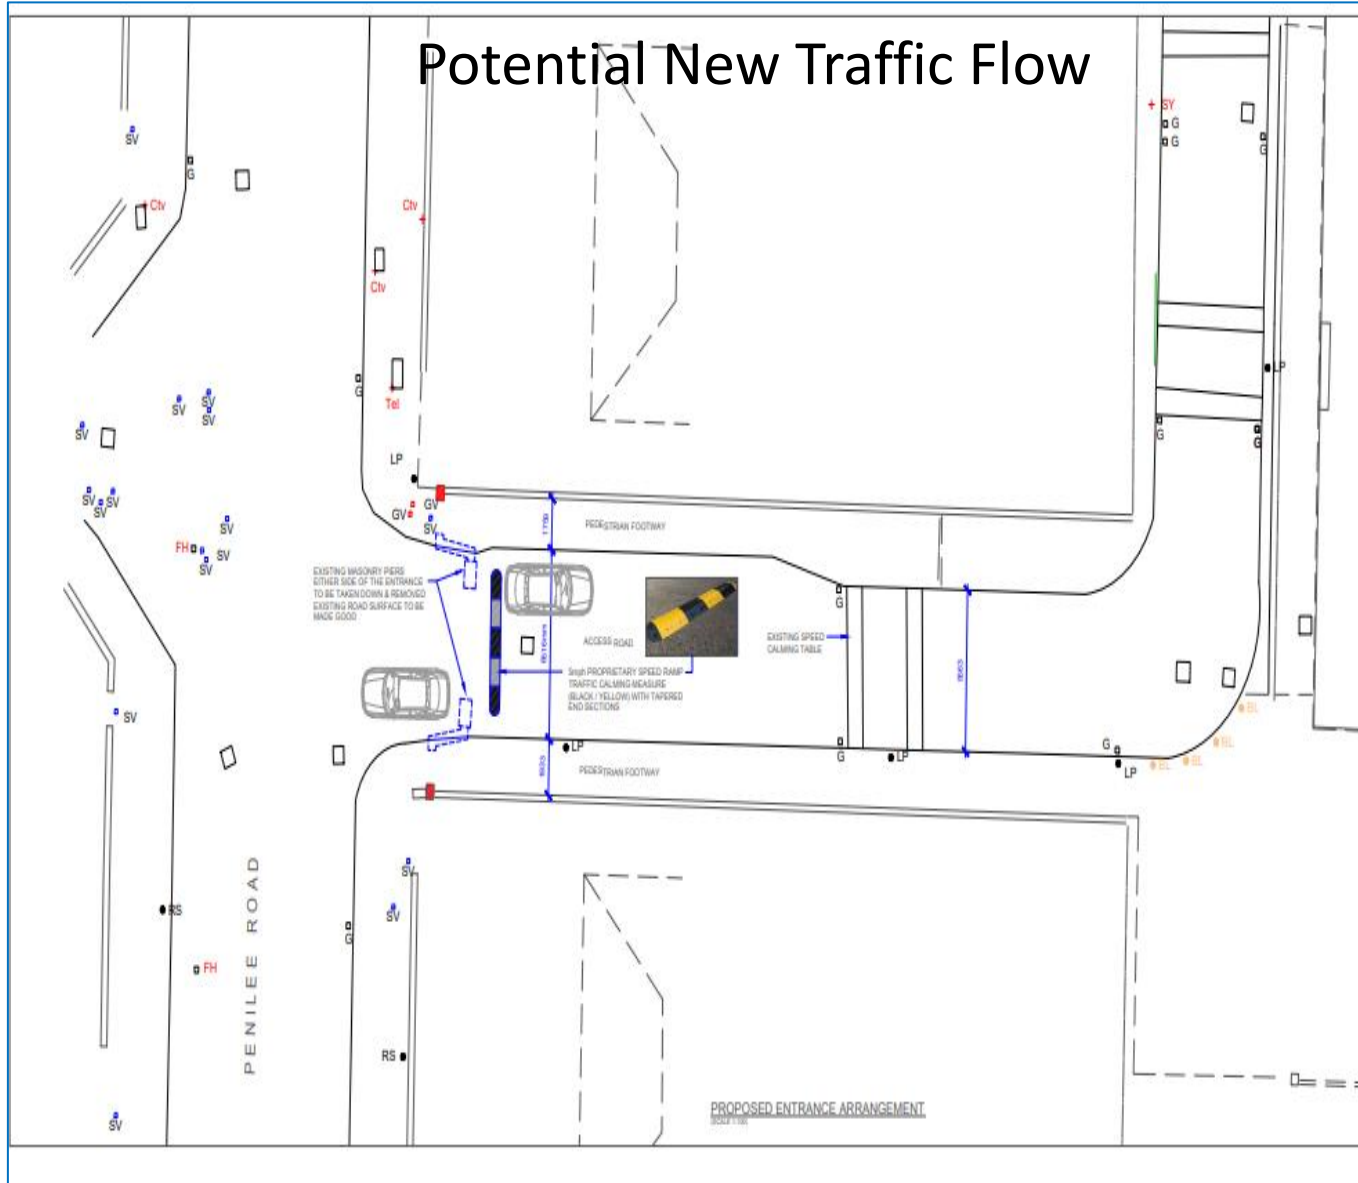

EXISTING PLAN / ROAD MARKINGS AT ENTRANCE



NEW SIGNAGE WARNING
WARNING ROAD AHEAD AHEAD SIGN SEE A 100m
NOTE NEW ROAD WARNING SIGNAGE TO BE INSTALLED AT ENTRANCE



NEW SIGNAGE 5mph SPEED
SPEED SIGN SEE A 100m

NEW TRAFFIC CALMING MEASURES & REVISED ENTRANCE ARRANGEMENT

- REMOVAL OF EXISTING MASONRY PIERS**

REASON - TO EASE CONGESTION & BACKING UP OF CARS AT BUSY PERIODS ON ACCESS ROAD INTO & OUT OF THE PAVILION CAR PARK CURRENTLY ONLY ONE CAR AT A TIME CAN PASS BETWEEN THE EXISTING MASONRY PIERS A WIDER CARRIAGEWAY ENTRANCE WILL ALLOW FOR LESS TRAFFIC BACKING UP ON PENILEE ROAD WHICH SHOULD IMPROVE TRAFFIC FLOW & REDUCE THE TIME TO EMPTY THE CAR PARK PAVILION AT BUSY PERIODS
- INTRODUCTION OF Single SPEED HUMP TRAFFIC CALMING MEASURE & NEW WARNING SIGNAGE & BARRI SIGNAGE**

REASON - TO REDUCE THE OPPORTUNITY FOR CARS TO EXIT FROM THE PAVILION ACCESS ROAD ONTO PENILEE ROAD AT SPEED THIS HAS BEEN HIGHLIGHTED AS AN ON-GOING CONCERN FOR MANY YEARS BY THE RESIDENTS THE Single SPEED HUMP LOCATED JUST BEFORE THE EXIT ONTO PENILEE ROAD IN CONJUNCTION WITH THE NEW WARNING SIGNAGE & Single SPEED SIGNAGE WILL NO LONGER ALLOW USERS TO INCREASE THEIR SPEED ON THE SECTION OF ACCESS ROAD LEADING UP TO THE EXIT ONTO PENILEE ROAD

EXISTING SITE PLAN - (PARKING PROPOSALS)



REV	DATE	REVISION	BY	CHK

KELBURN HOCKEY CLUB
Ralston Community Sports Centre
Penilee Road, Ralston

Existing Entrance Details
& Proposal To Remove Existing Entrance Piers

FOR APPROVAL		
DATE CREATED June 2022	SCALE 1:50	A0 SHEET
DRAWING NUMBER	REVISION	
RAL - 2021 - 501	-	



Q14) In Please provide detail around how the facility would be run differently under Kelburne than it is currently to ensure its longevity.

A14) Information required is contained in our written response document
COMMUNITY ASSET TRANSFER
REQUEST ILE SUB-COMMITTEE 24-01-
2023



Q15) Please provide detail of how drainage issues at the site will be managed, particularly in regard to the use of a water-based pitch.

A15) Information required is contained in our written response document
COMMUNITY ASSET TRANSFER
REQUEST ILE SUB-COMMITTEE 24-01-
2023





Q3) COSS Documentation



Q3) COSS Documentation



Q3) COSS Documentation



Q3) COSS Documentation



Q3) COSS Documentation



Q3) COSS Documentation



Q3) COSS Documentation



Q3) COSS Documentation



Q3) COSS Documentation



Q3) COSS Documentation



Q3) COSS Documentation



Q3) COSS Documentation

Parking

PENILEE ROAD AT RALSTON COMMUNITY SPORTS CENTRE

Consideration of Email from Kelburne Hockey Club (KHC)

Requested by William Hunt and Billy Anderson

Observations and Recommendations from a site visit carried out on 18/06/2022

Methodology

The email and attached drawings were considered, specifically relating to road safety; this was backed up by a site visit. This site visit was carried out between 2.15pm and 3.00pm on Saturday 18/06/2022. The weather was warm and dry with a brisk wind. The junction of the sports facility was observed from all directions. Traffic flows on Penilee Road were light, only one vehicle entered the site and one left during the visit.

Only 5 pedestrians on foot were observed.

The Astro turf pitch gates were locked during the visit. Approximately 20 adults and children had climbed over the perimeter fence, mostly to play with footballs, others as a place to meet with friends. The fences are high, requiring a difficult climb to access the pitch.

The normal time period for studying site crash records is the most recent 3 years. There have been no crashes involving injury in the last 5 years within 200 metres + of the junction. There may have been non injury crashes but this information is not available to me. The local community police may be able to provide this information, as they normally do for the community councils. Note - not all non-injury incidents are reported to the police and may only be known about locally.

Renfrewshire Council currently has a £47 million budget for roadworks and safety improvements. They have just provided a signalised pedestrian facility at School Road on Penilee Road. All the properties close to the sports centre entrance have driveways or off-road parking available. In addition, there are parking laybys provided either side of the carriageway by way of road markings.

Observations and comments relating to KHC proposals

I can see no need for a Traffic Impact Assessment (TIA) as there is no change to the proposed type of use. The main outdoor current use is for team sports. This is unlikely to change the pattern or timing of parking at the sports centre. The indoor use would hopefully increase but to a level that was previously experienced in any case. This should be a benefit to the local community.

The current large pillars just within the access road to the sports centre can cause difficulties for drivers wishing to access / egress the sports centre. During busy periods this could result in queues within the sports centre and more significantly on Penilee Road. This can cause driver frustration and annoyance.

The access route to the sports centre has an existing traffic calming feature by way of a speed table, this provides speed control for traffic entering and leaving the sports centre. It also provides an at grade facility for pedestrians, cyclists and those with walking difficulties. This means this user group can cross the carriageway from either footway without requiring to negotiate a change in level. This works well.

The provision of gates/swing barrier would be beneficial, particularly to the houses closest to the access road, as this would stop vehicles arriving and departing at inappropriately early or late times of the day. However, this could encourage drivers to park on Penilee Road or Baleron Road to ensure their vehicles are not locked in. Also, if the gates are still locked when drivers legitimately arrive for a sports event, the same parking issue could be a problem on Penilee Road or Baleron Road.

Why were the gates removed?

The provision of a further closely associated speed hump would appear to address the local concern about potential speed related issues. However, speed is not considered to be an issue at this location. The existing speed table and 90 deg bend adjacent to the sports centre building provide adequate speed management features. In addition, the two speed tables adjacent to the car park provide speed management on the opposite approach to the bend.

A conifer hedge encroaches on the carriageway directly opposite the entrance to the sports centre. This further restricts visibility for drivers at a place where cyclists and or pedestrians may be using the carriageway.

Recommendations

Remove large pillars on access road.

Provide gated access/swing barrier feature; but as mentioned before, why were previous gates removed.

Do not provide an additional road hump.

The proposed speed hump is not suitable for a residential area. This particular type can cause significant noise and vibration likely to upset local residents. If a road hump of this type is provided it would probably require to be removed quite quickly.

Remove/trim trees on the bend directly opposite the sports centre entrance.

The proposed additional parking would further reduce the need for on street parking at busy periods. This is a positive action proposed by the club.

KHC must encourage road safety. This can be done in conjunction with the local schools, police and Renfrewshire Council. This could significantly improve the, them and us, situation that currently exists with the local community.

Consideration

The need for the on-street parking on the west side of Penilee Road at Balfroon Road and the sports centre should be discussed with Renfrewshire Council. Its removal would allow this section of the route to have central right turn lanes provided for both the centre and Balfroon Road. However, this is likely to be unpopular with home owners who park on the carriageway rather than use their driveways. If this was provided it would allow the provision of a central pedestrian refuge on Penilee Road, this would probably be contentious with local residents wishing to access their properties. This would have to be Council led.

Personal thoughts

Road safety is a very emotive issue within local communities like this. Kelburne, in conjunction with the police and Renfrewshire Council's Road Safety Team, could do a lot to promote road safety through the reformed club. It would be possible to target drivers, cyclists and pedestrians. This would be a very positive connection with a community that is generally negative to the current Kelburne proposals, regardless of their detailed positive nature. The current outdoor use of the centre is football, still a predominantly male activity. This is changing but slowly. The addition of hockey would significantly increase the accessibility of a sport that already has a very high level of use by all genders and age groups. This must be emphasised at every opportunity.

References

Email from Willie Hunt dated 15th June 2022

Drg. SNRG TA 51-52. Pdf

Drg RAL 2021_51013062022.pdf


Drg RAL 2021_500A_09052021.pdf

Drg RAL 2021_501_PARKING.pdf

This short report has been prepared by Tim Clark MCIHT.

I have over 40 years' experience in traffic engineering and am a specialist in carrying out crash investigation studies with a view to providing suitable crash reduction measures. I also carry out road safety audits designed to ensure any new road infrastructure is as safe as possible for all road users.

02/07/2022

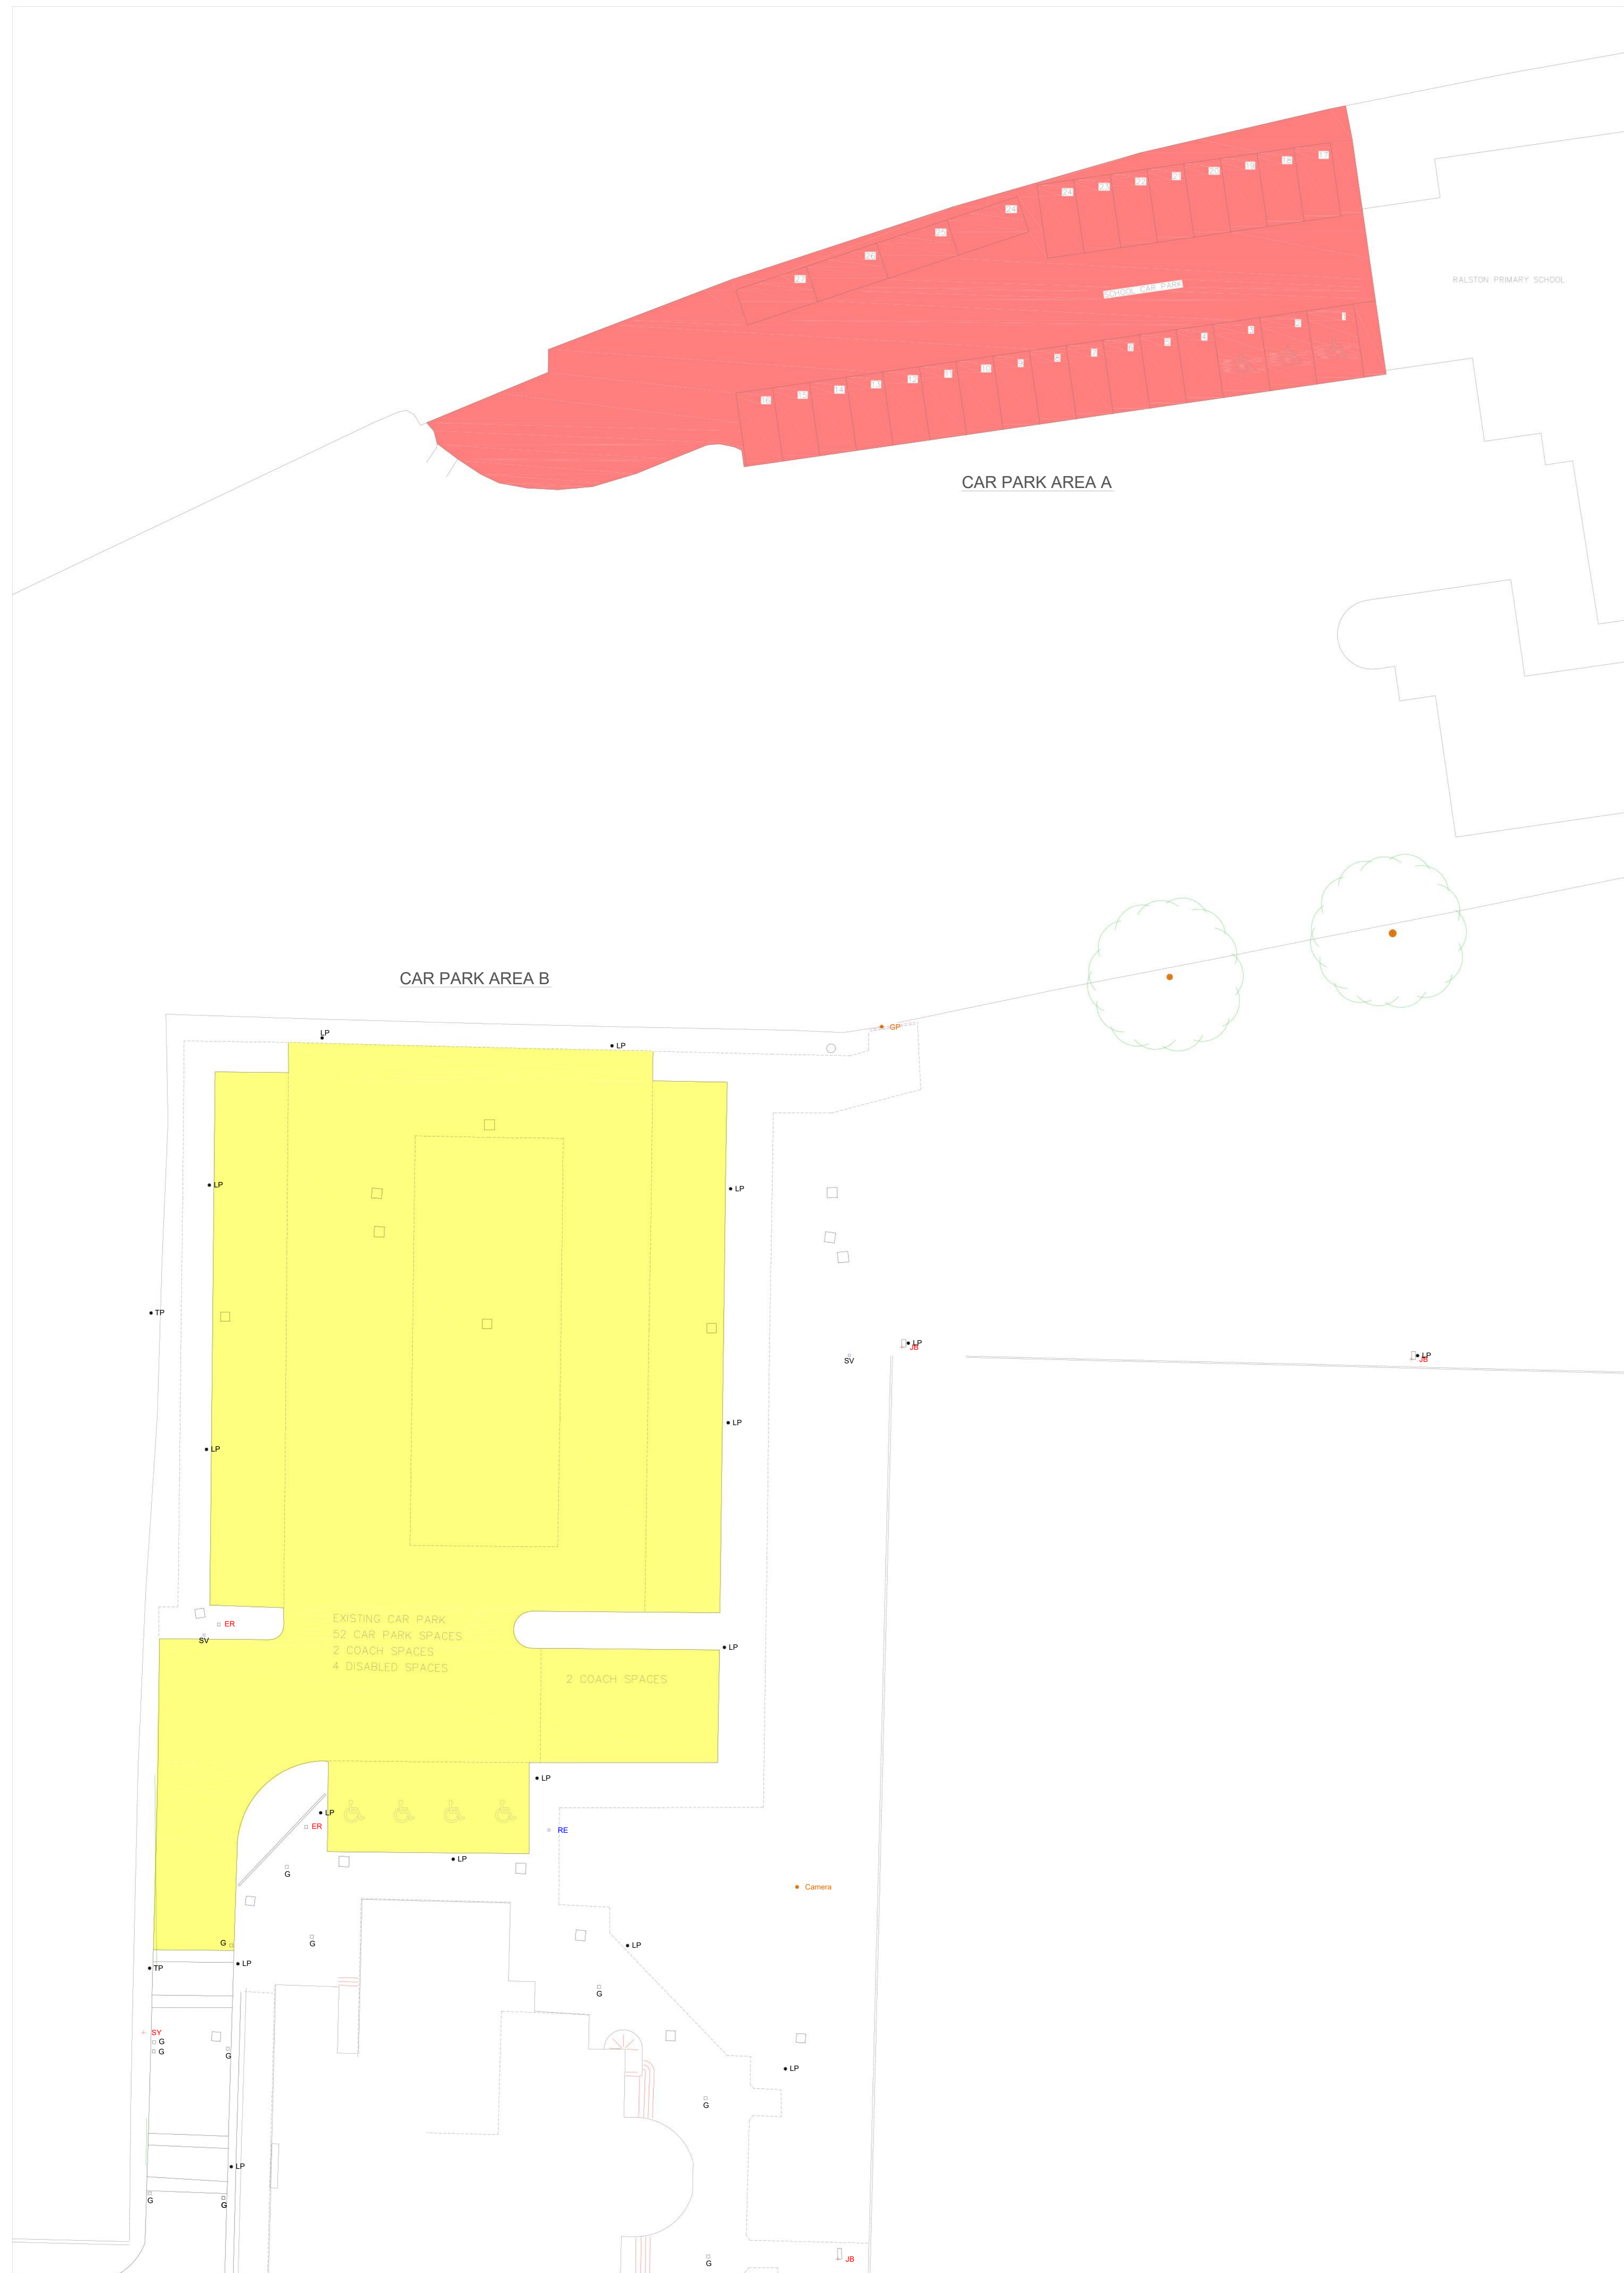


CAR PARK AREA A & B (EXISTING CAPACITY)
(SCALE 1:200)



PROPOSED OVERSPILL GRASSCRETE PARKING AREA
(SCALE 1:100)

PROPOSED OVERSPILL CAR PARKING AREA (GRASSCRETE GC3)
76mm THICK GRASSCRETE TYPE 'GC3' - A142 MESH REINFORCEMENT
ON 20mm THICK SAND BLINDING LAYER
NON-WOVEN GEOTEXTILE (TERRAM 1000 OR EQUAL APPROVED)
ON MIN. 150mm THICK TYPE 1 GRANULAR MATERIAL (CLAUSE 803)
FORMATION TO CAR PARK AREA TO BE WELL COMPACTED
GRASSCRETE SYSTEM TO BE INSTALLED IN FULL ACCORDANCE
WITH MANUFACTURERS SPECIFICATIONS

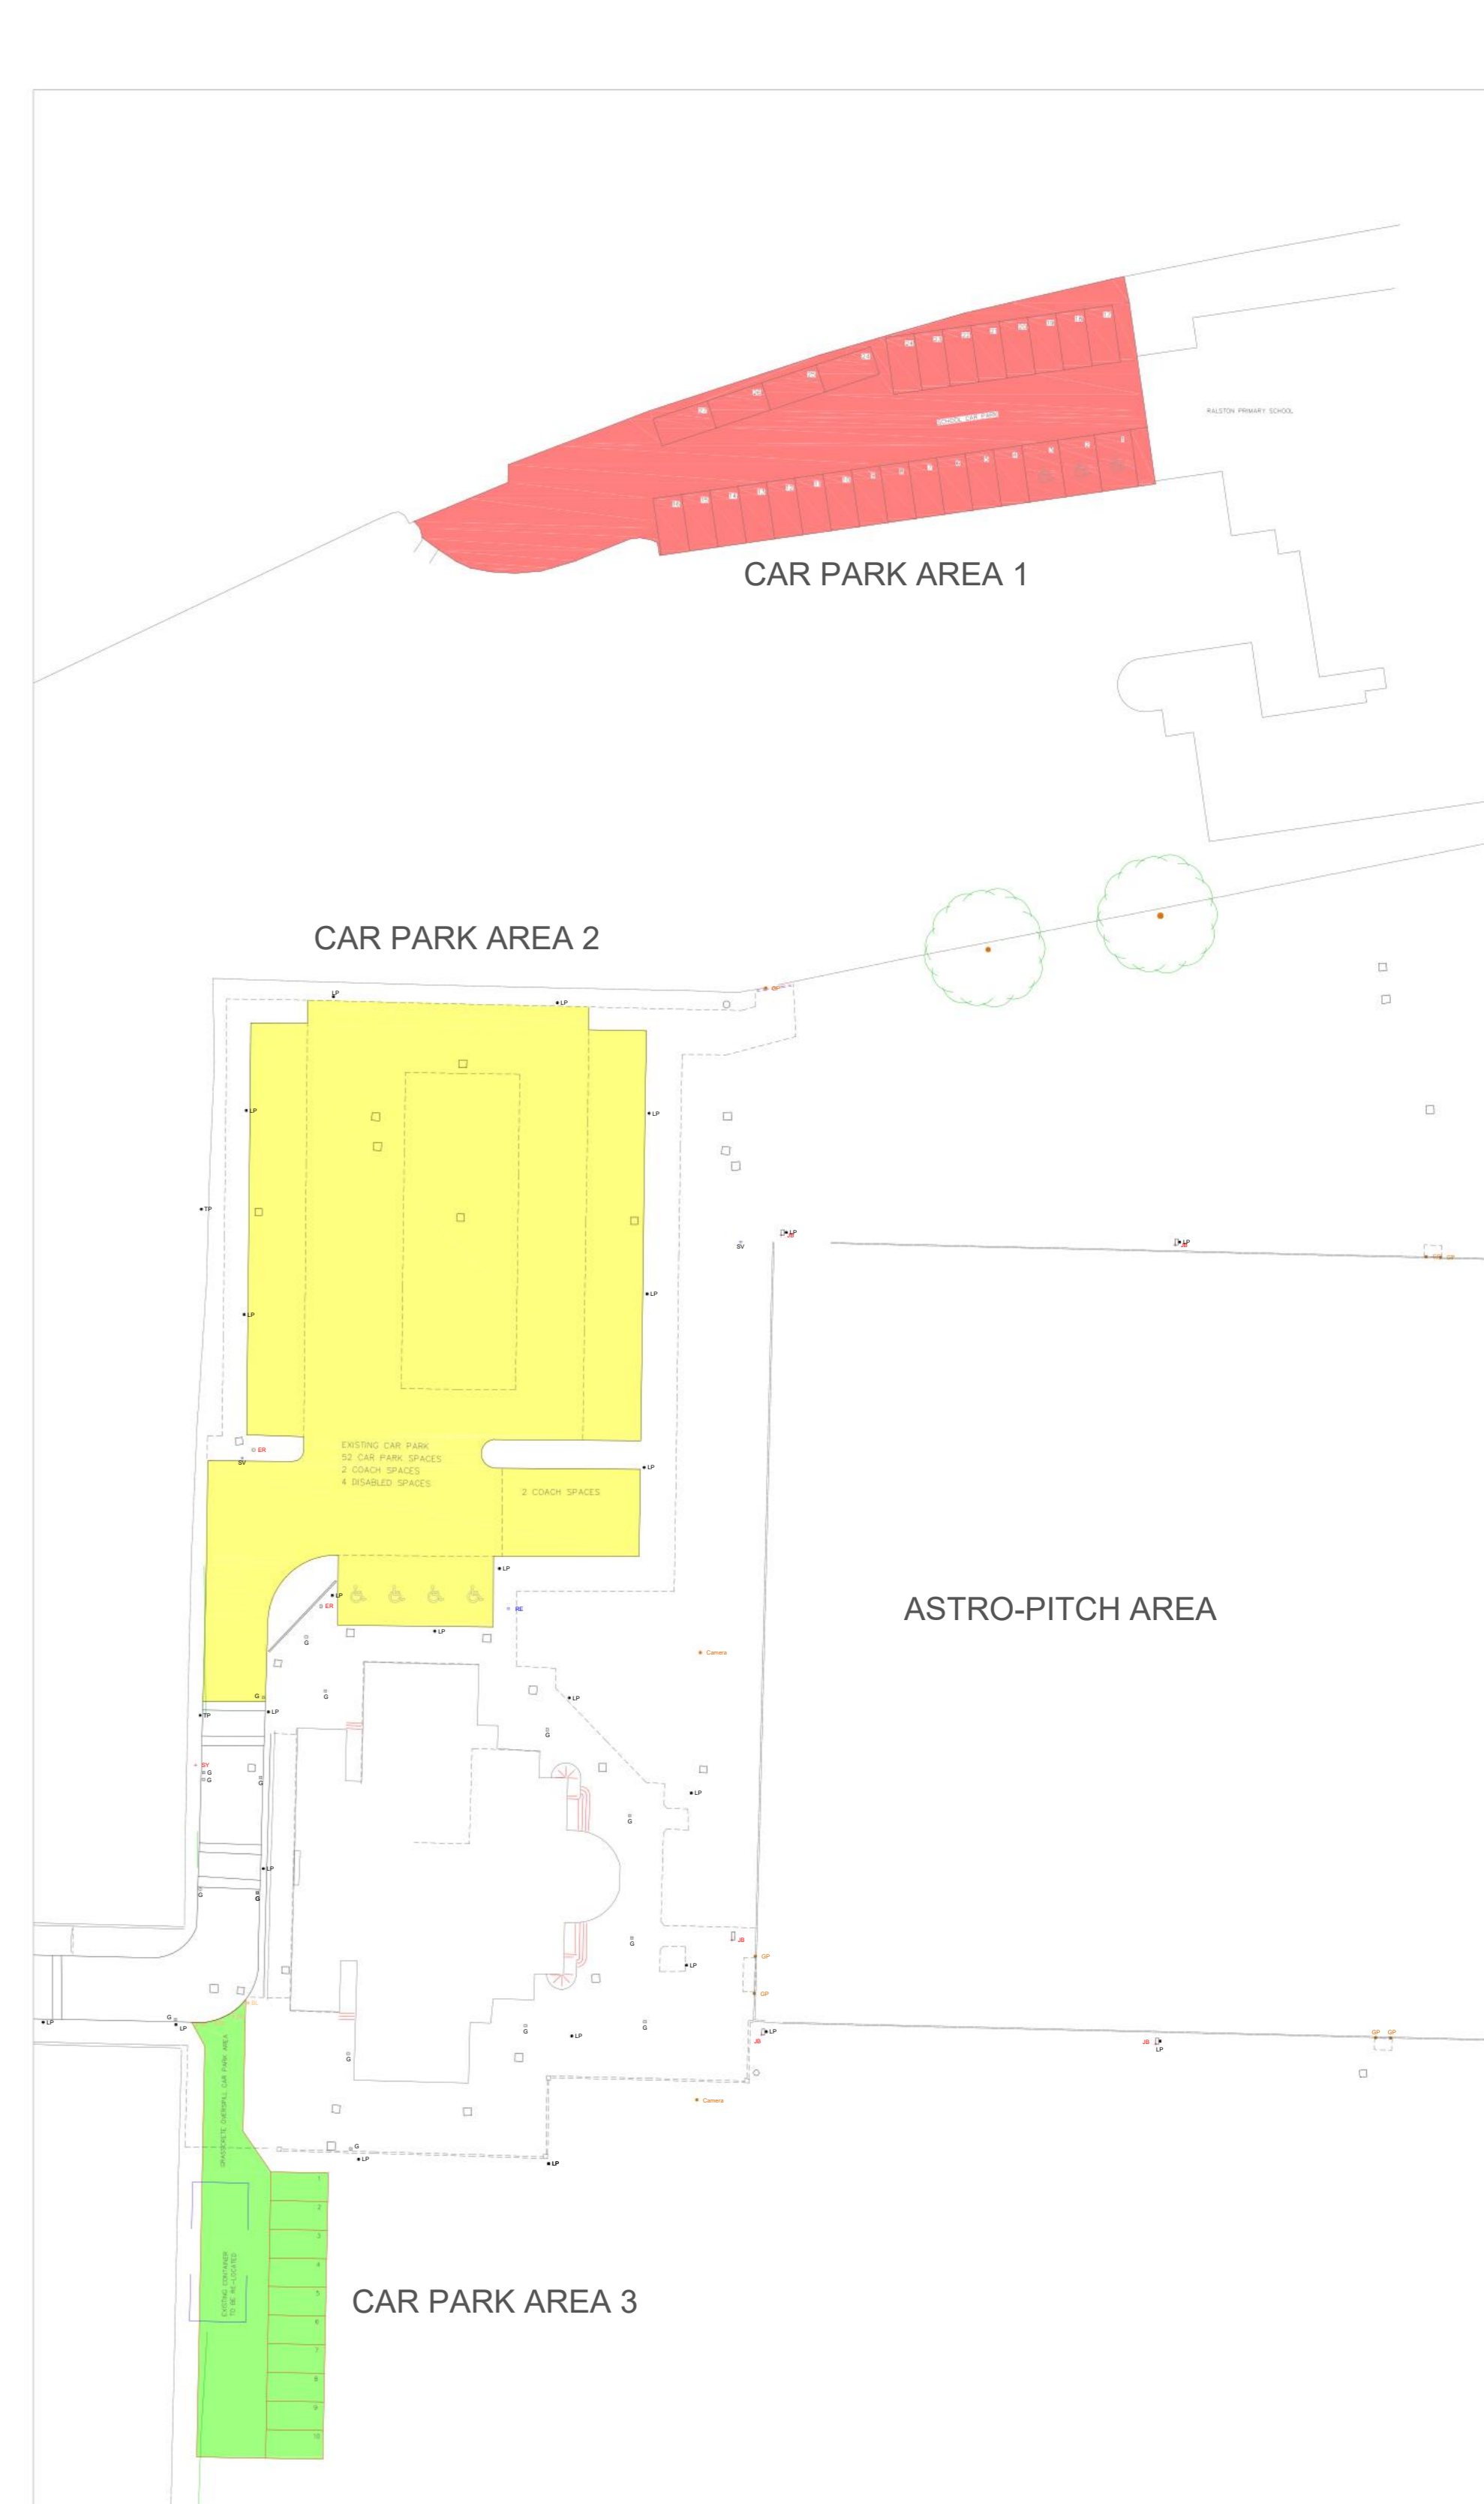

EXISTING SITE PLAN - (PARKING PROPOSALS)
(SCALE 1:500)




Kelburne Hockey & Community Sports Club

REV.	DATE	REVISION	BY	CHK

KELBURNE HOCKEY CLUB
Ralston Community Sports Centre
Penilee Road, Ralston
Existing Car Parking Capacity
Grasscrete Overspill Option


FOR APPROVAL

DATE CREATED : March 2021	SCALE : 1:50	A0 SHEET
DRAWING NUMBER	REVISION :	
RAL - 2021 - 501	-	

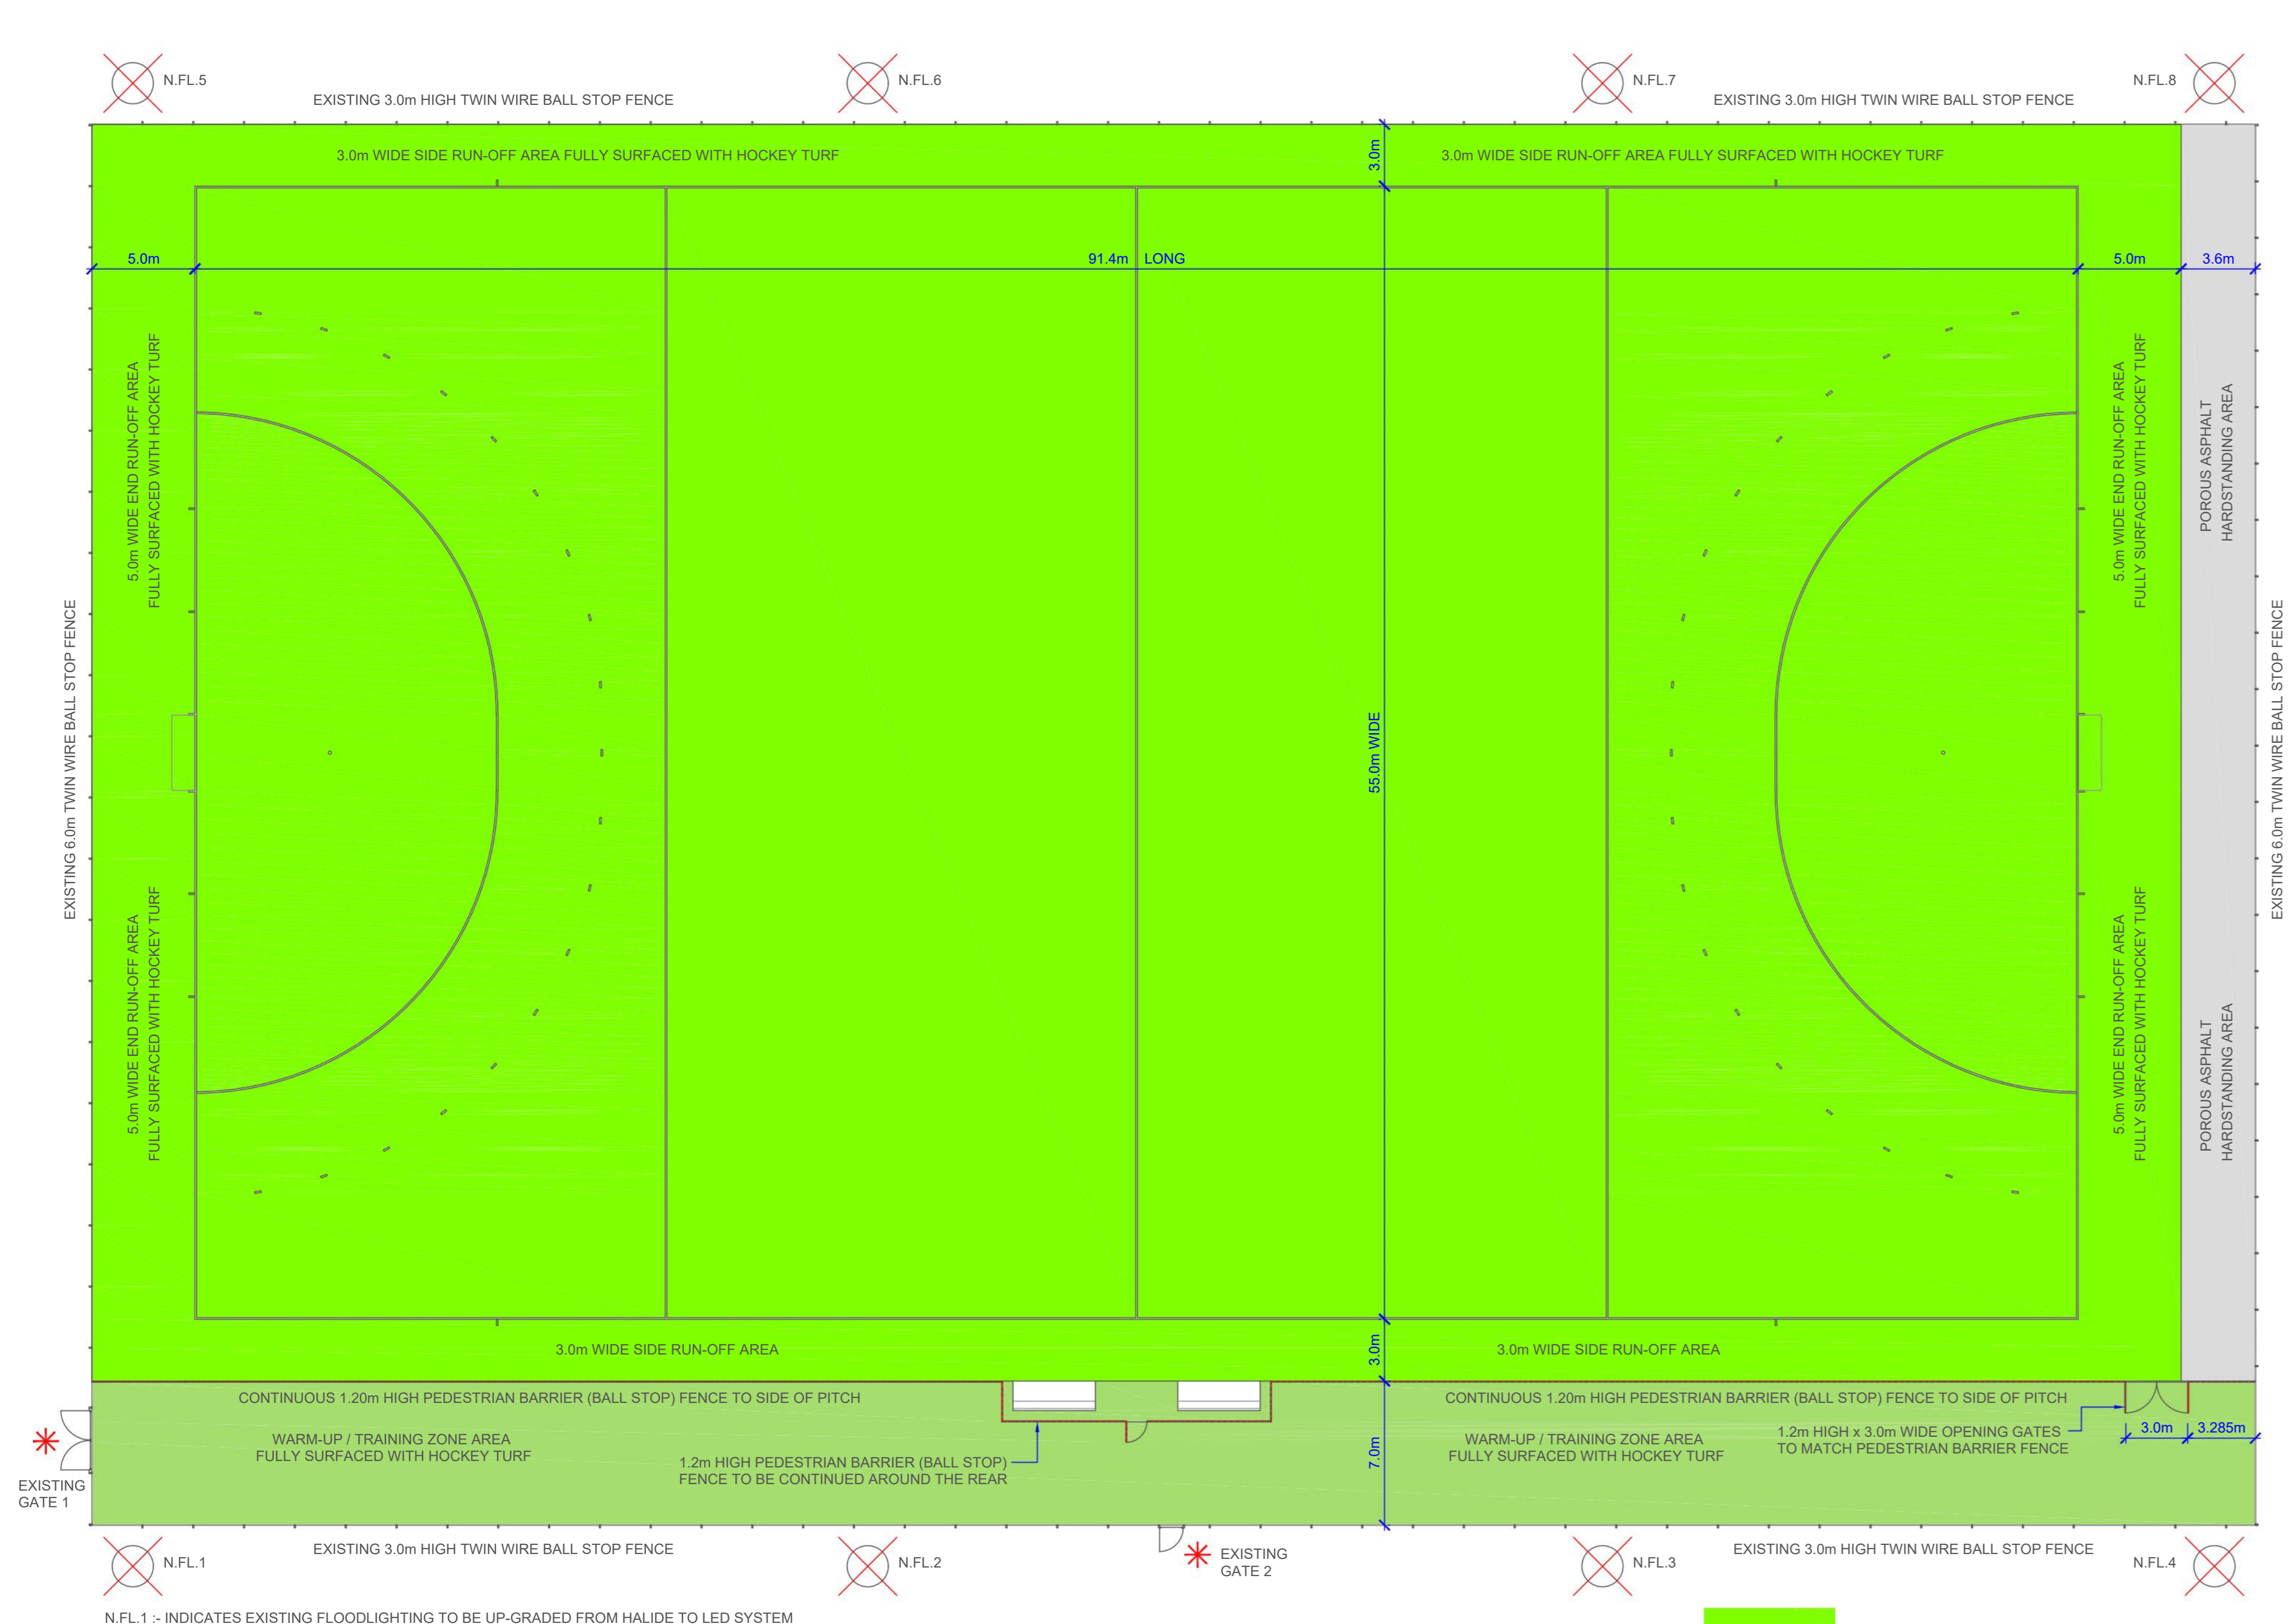

PROPOSED FIH CATEGORY 3 HOCKEY PITCH FACILITY (DIMENSIONS)
(SCALE 1:200)

- PLAYING SURFACE AREA 1 - FIH CATEGORY 3 PITCH SURFACING REFER TO (DETAIL A) FOR BUILD-UP
- WARM-UP / TRAINING ZONE AREA 2 - FIH CATEGORY 3 PITCH SURFACING REFER TO (DETAIL A) FOR BUILD-UP
- HARDSTANDING AREA 3 - POROUS ASPHALT SURFACING REFER TO (DETAIL B) FOR BUILD-UP

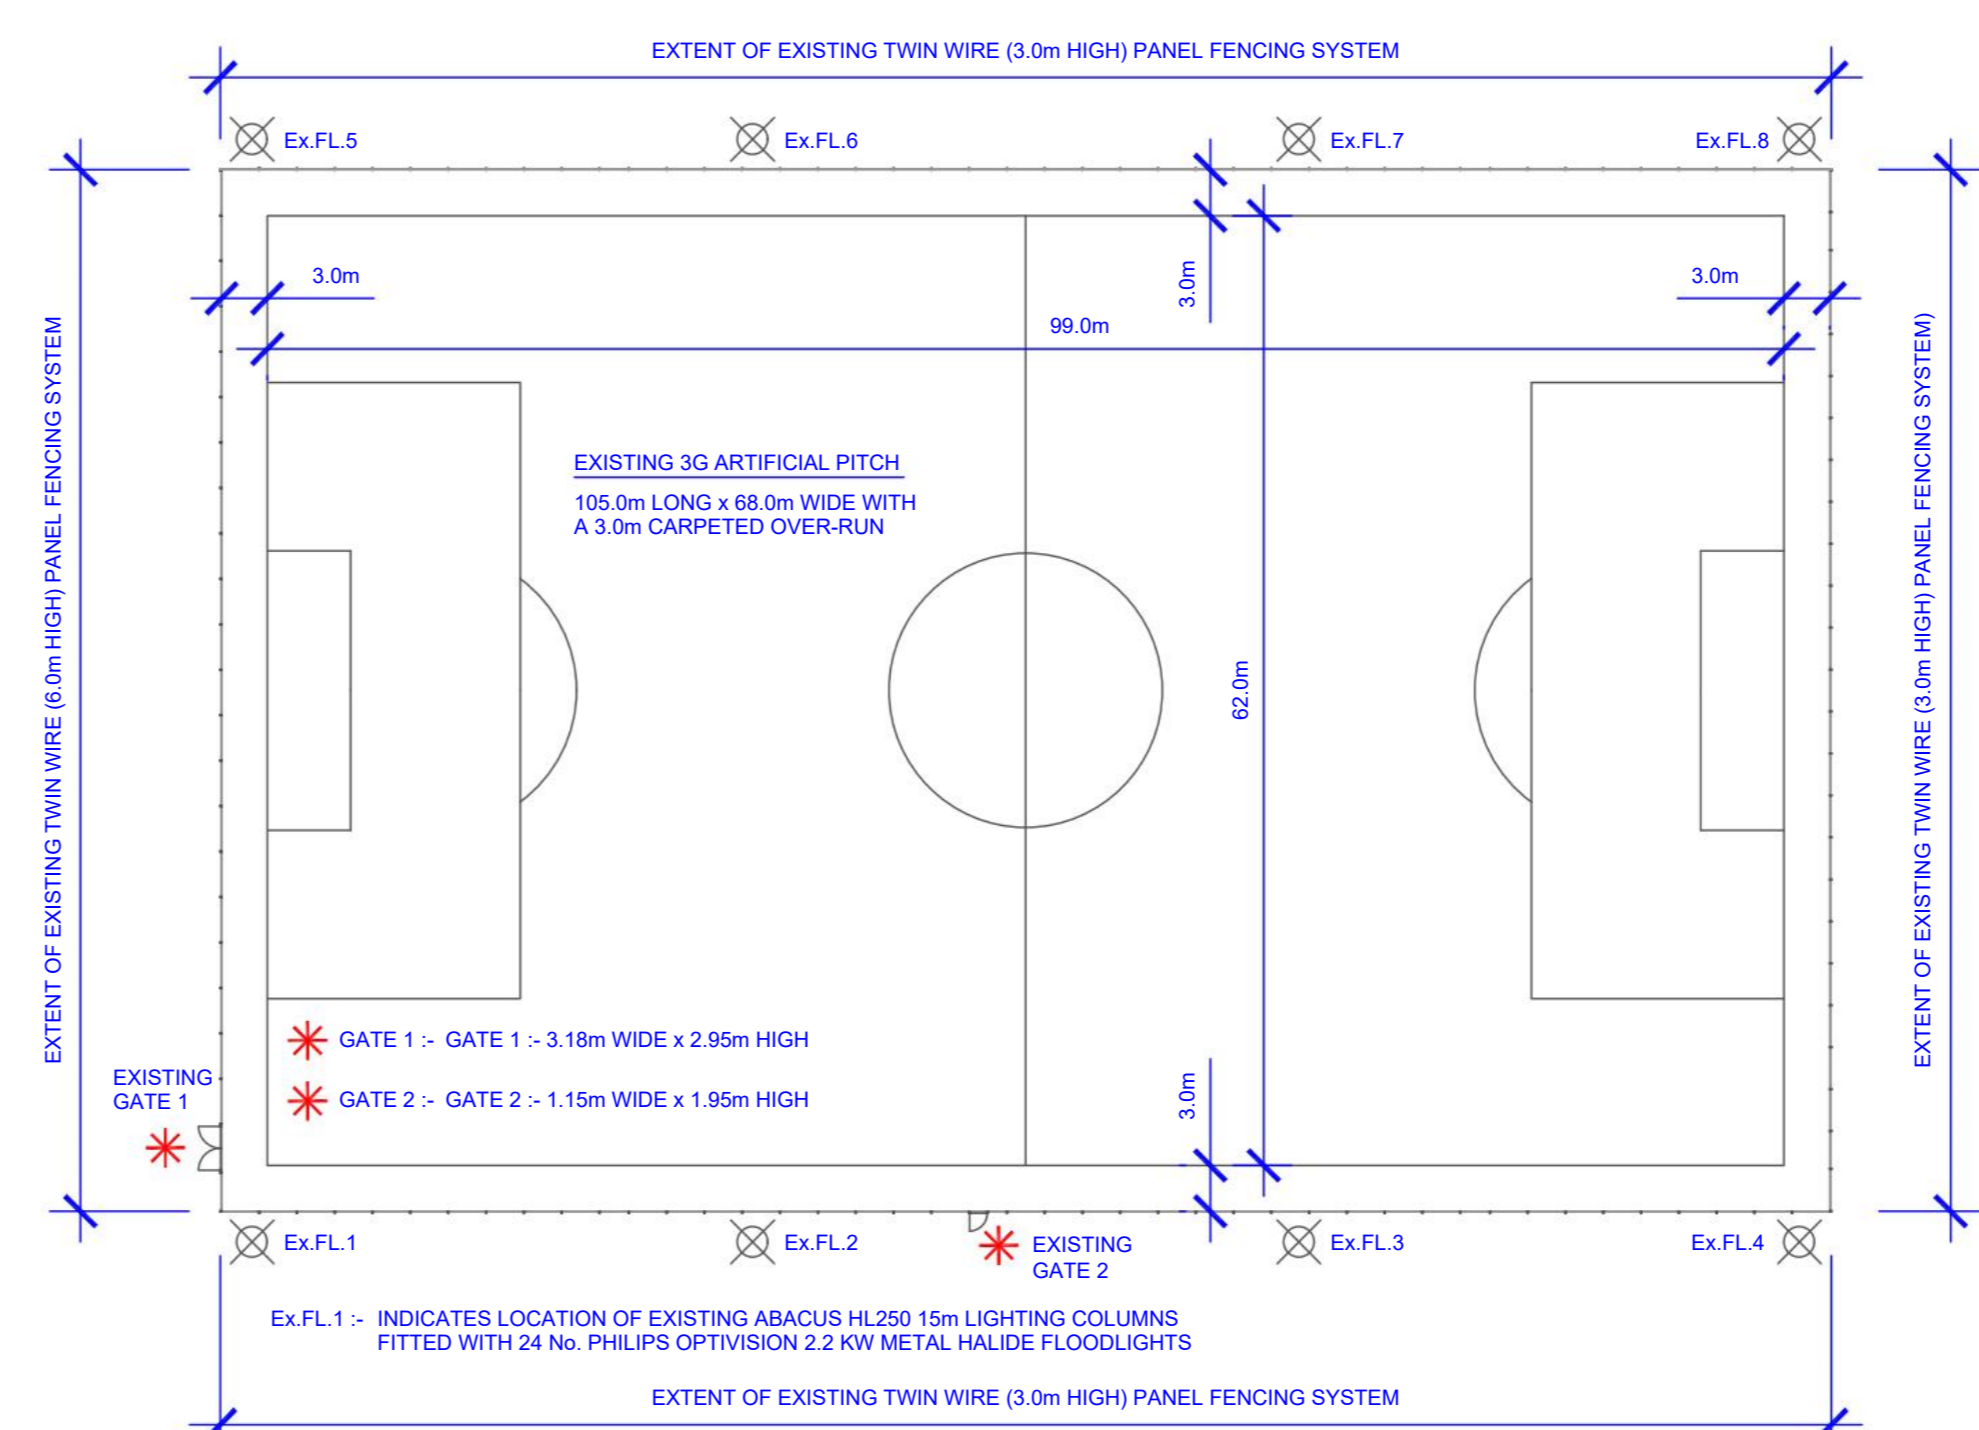

EXISTING 3G PITCH FACILITY
(SCALE 1:500)



EXISTING ABACUS 15m HIGH LIGHTING COLUMNS



EXISTING GATE 1 (3.18m HIGH x 2.95m WIDE)

PROPOSED UPGRADING WORKS TO EXISTING 3G PITCH FLOODLIGHTS (TO ACHIEVE A LIGHT LEVEL OF 350 LUX)


N.F.L. 1 - INDICATES EXISTING FLOODLIGHTING TO BE UP-GRADED FROM HALIDE TO LED SYSTEM REFER TO HALLIDAY LIGHTING DRAWING - PROJECT No. 2129 - Drawing No. HL.S2129

METHOD STATEMENT (HALLIDAY LIGHTING REF. No.2129 Dated 15th January 2021)

- ISOLATE SYSTEM AS REQUIRED
- LOWER EXISTING ABACUS HL250 15m COLUMNS
- ISOLATE AND REMOVE THE EXISTING PHILIPS OPTIVISION 2.2 KW METAL HALIDE FLOODLIGHTS
- CUT COLUMNS DOWN TO 13.0m TO ACCOMMODATE THE ADDITIONAL WEIGHT AND WINGING OF THE LED FLOODLIGHTS
- REPLACE COLUMN SPIGOTS AND T BARS
- REF-FLX COLUMNS WITH NEW 7 COLG-FLEX
- INSTALL DRIVERS AT BASE OF COLUMNS
- INSTALL 18 No. PHILIPS S28 - 1.5 KW LED FLOODLIGHTS
- INSTALL 4 No. PHILIPS S18 - 1 KW LED FLOODLIGHTS
- AMEND COLUMN CUT-OUTS AS REQUIRED
- AMEND PILLAR SWITCHGEAR AS REQUIRED
- TEST AND COMMISSION



EXISTING ABACUS LIGHTING COLUMNS
N.B. EXISTING LIGHTING COLUMNS ORIGINALLY INSTALLED BY HALLIDAY LIGHTING

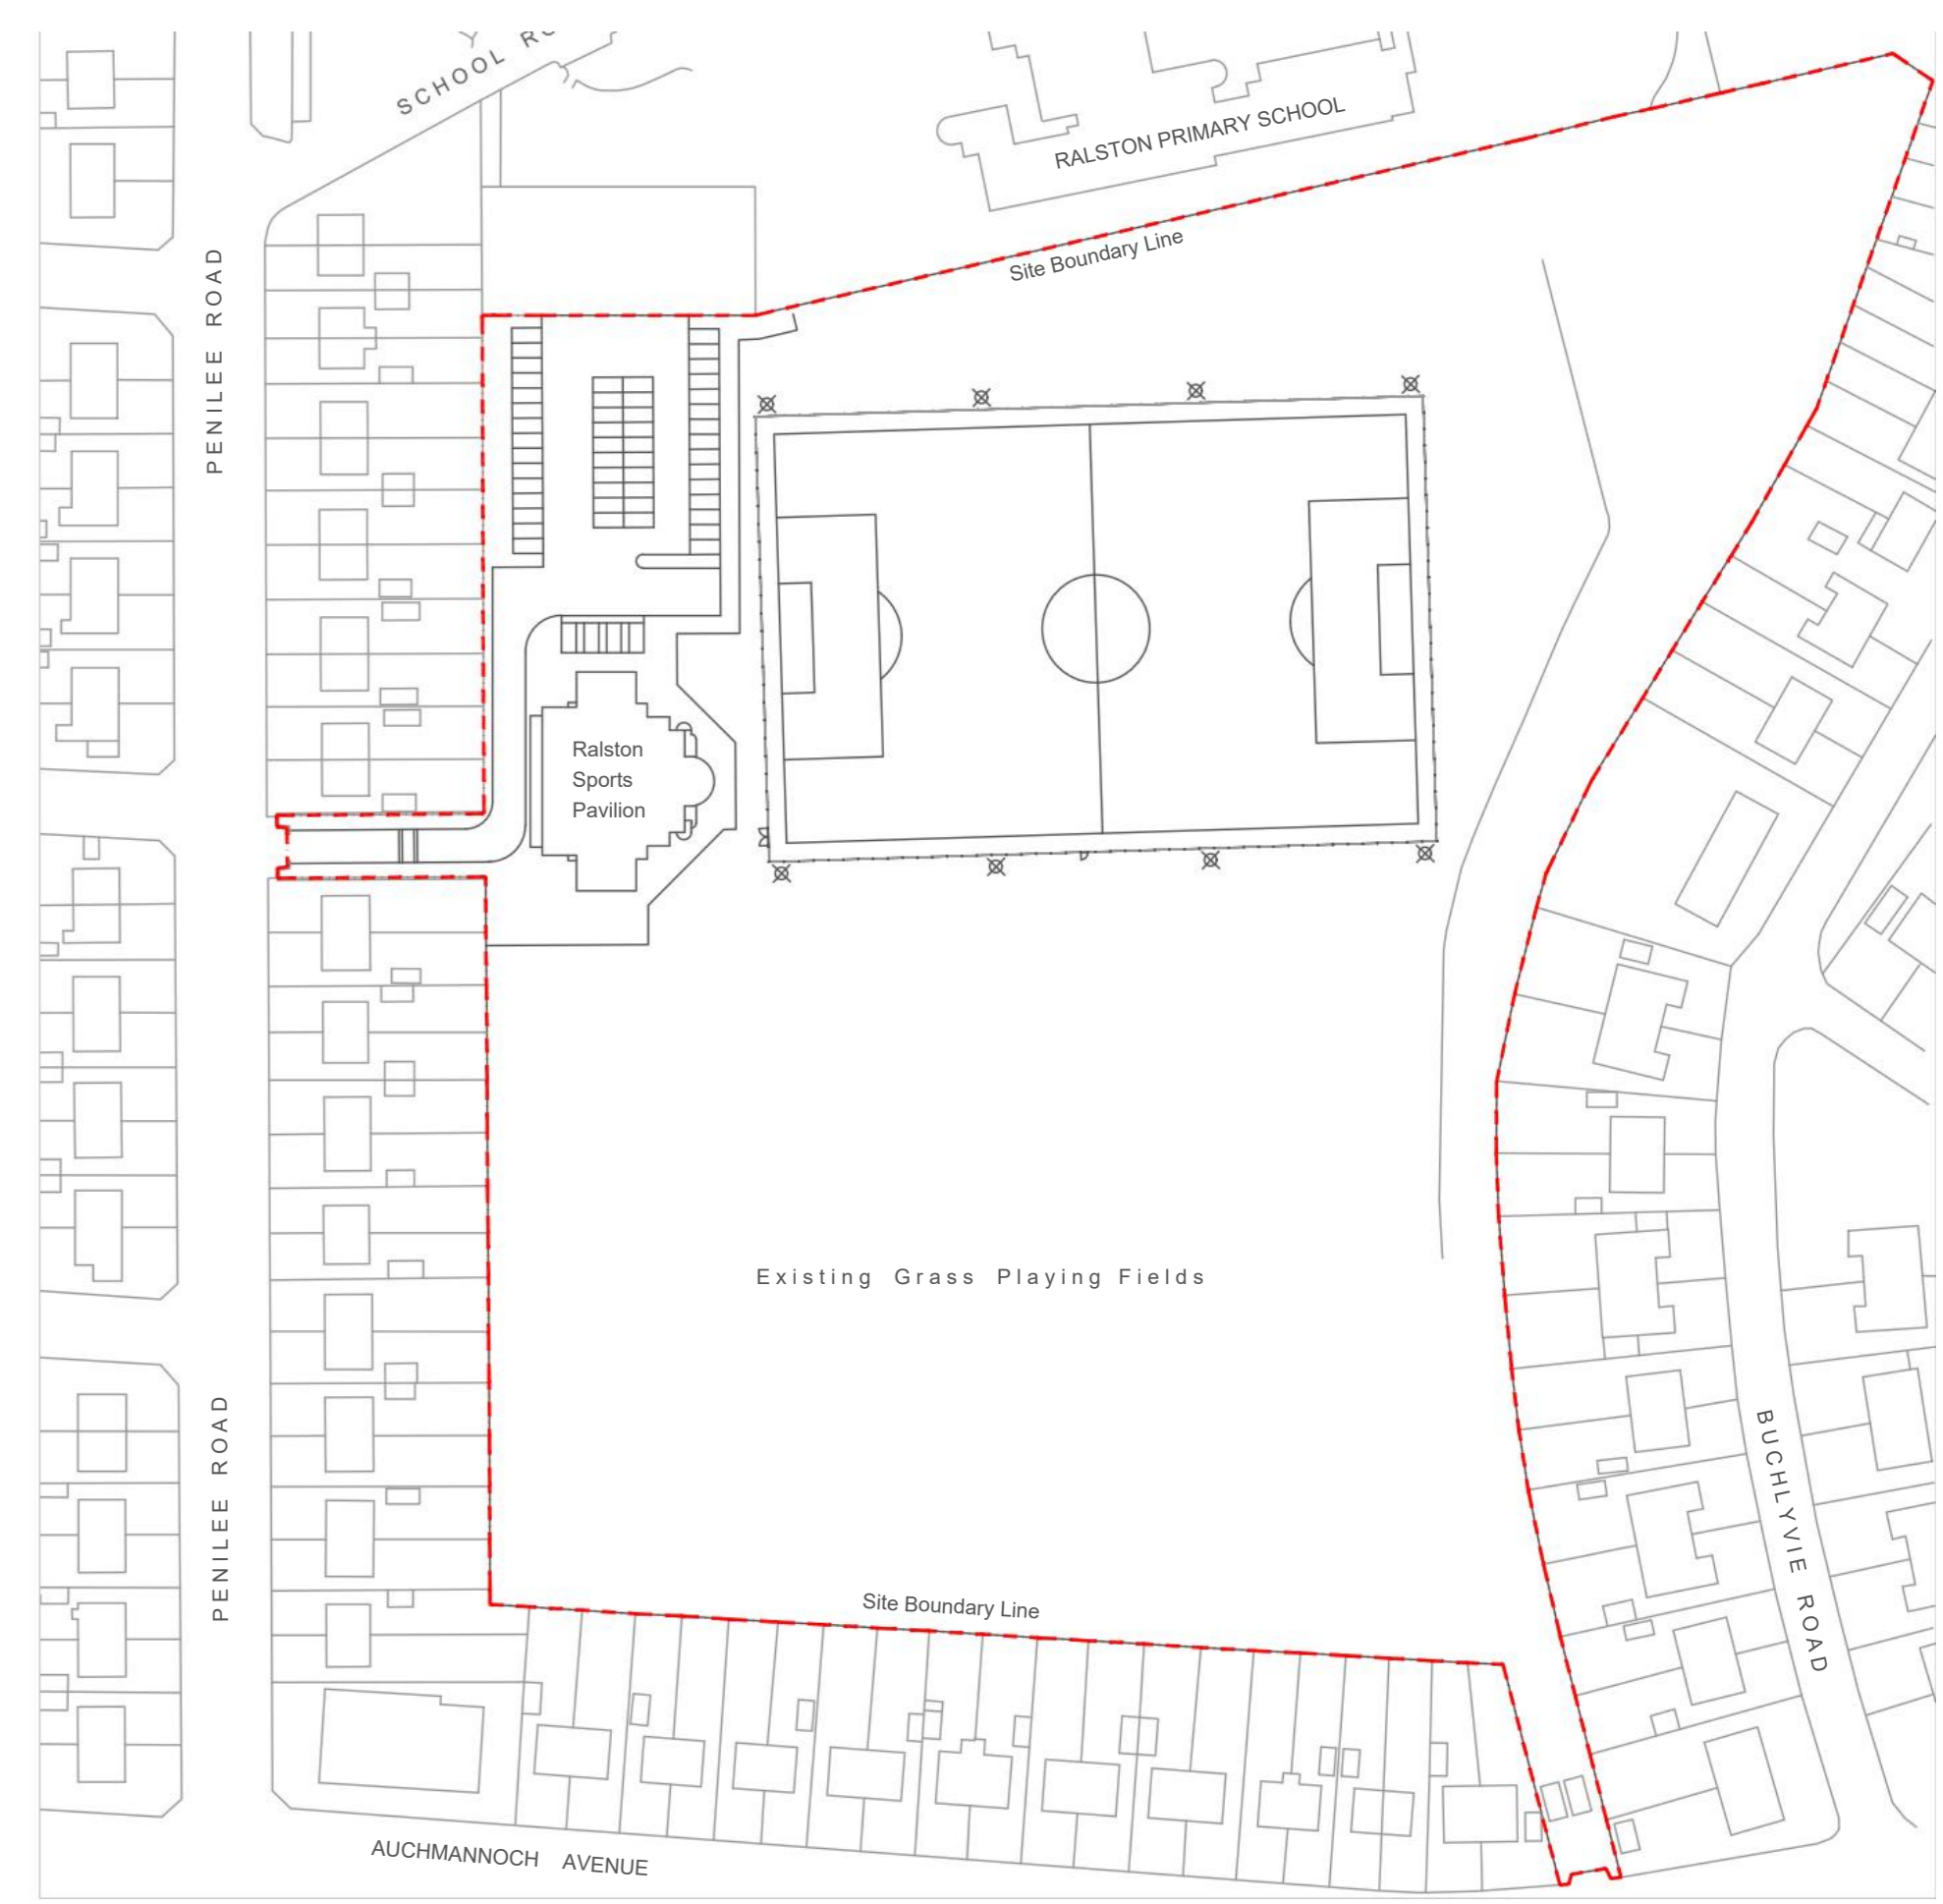


SITE LOCATION PLAN (EXISTING 3G PITCH)
(SCALE 1:1250)



SITE LOCATION PLAN (HOCKEY PITCH & MUGGA 7 v 7 FOOTBALL PITCH)
(SCALE 1:1250)


NOTE EXISTING SITE DRAINAGE
THE EXISTING SITE DRAINAGE AND THE EXISTING DRAINAGE SYSTEM SERVING THE 3G PITCH FACILITY IS TO REMAIN UNALTERED AND WILL BE RE-USED IN ITS ENTIRETY TO SERVE THE NEW FIH CATEGORY 3 (NON-IRRIGATED) HOCKEY PITCH.

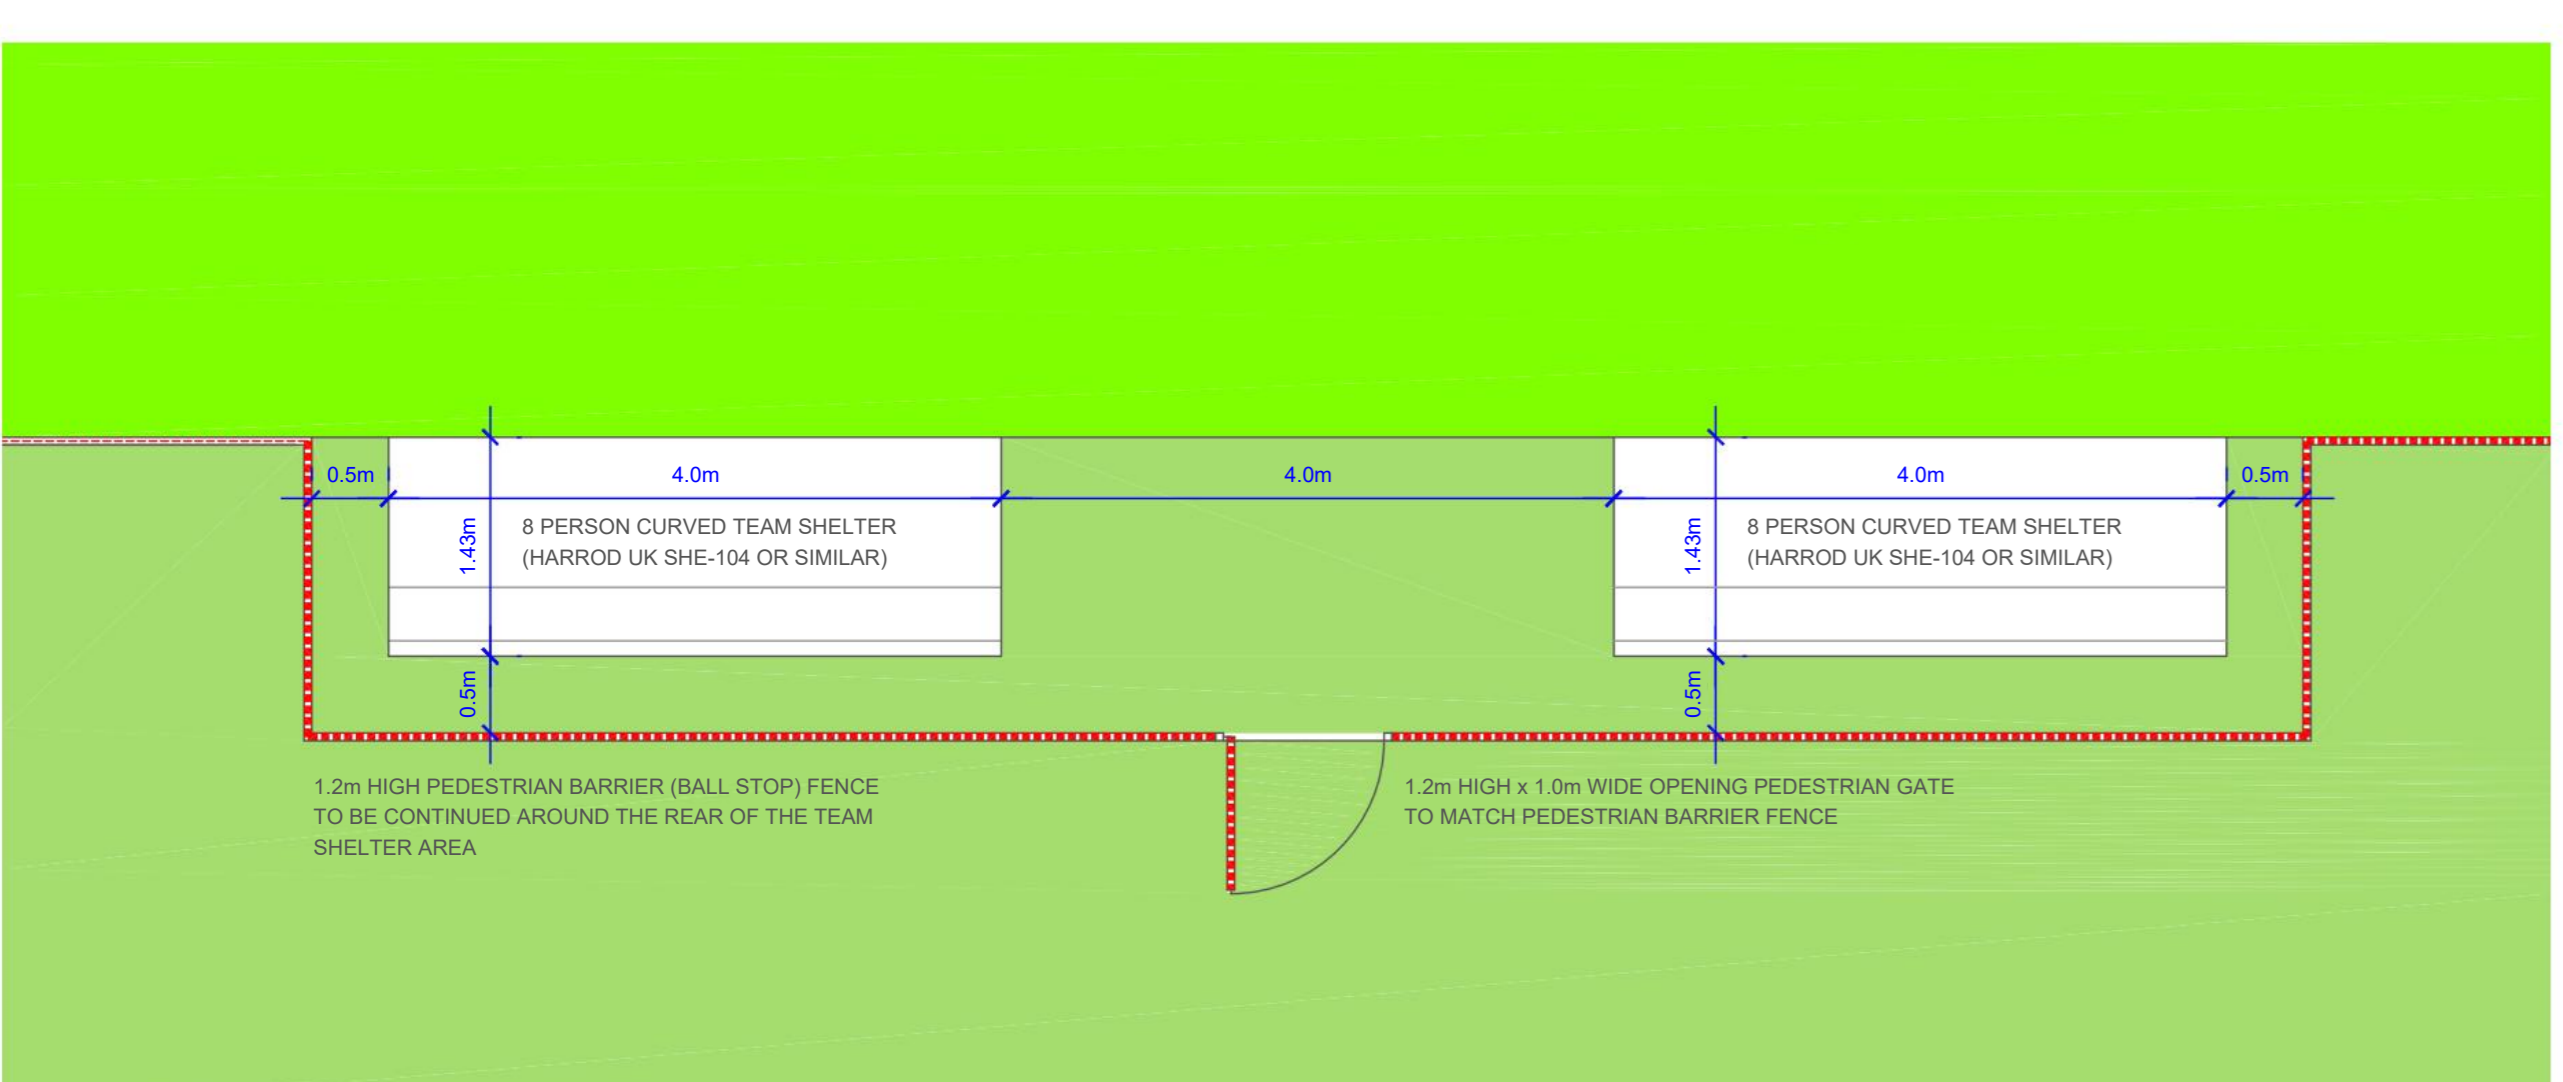


TEAM SHELTER / DUG-OUT AREA (GATE ACCESS & BALL STOP FENCE)
(SCALE 1:50)




8 PERSON TEAM SHELTER (HARRODS UK SHE-104 OR SIMILAR)
(SCALE 1:50)

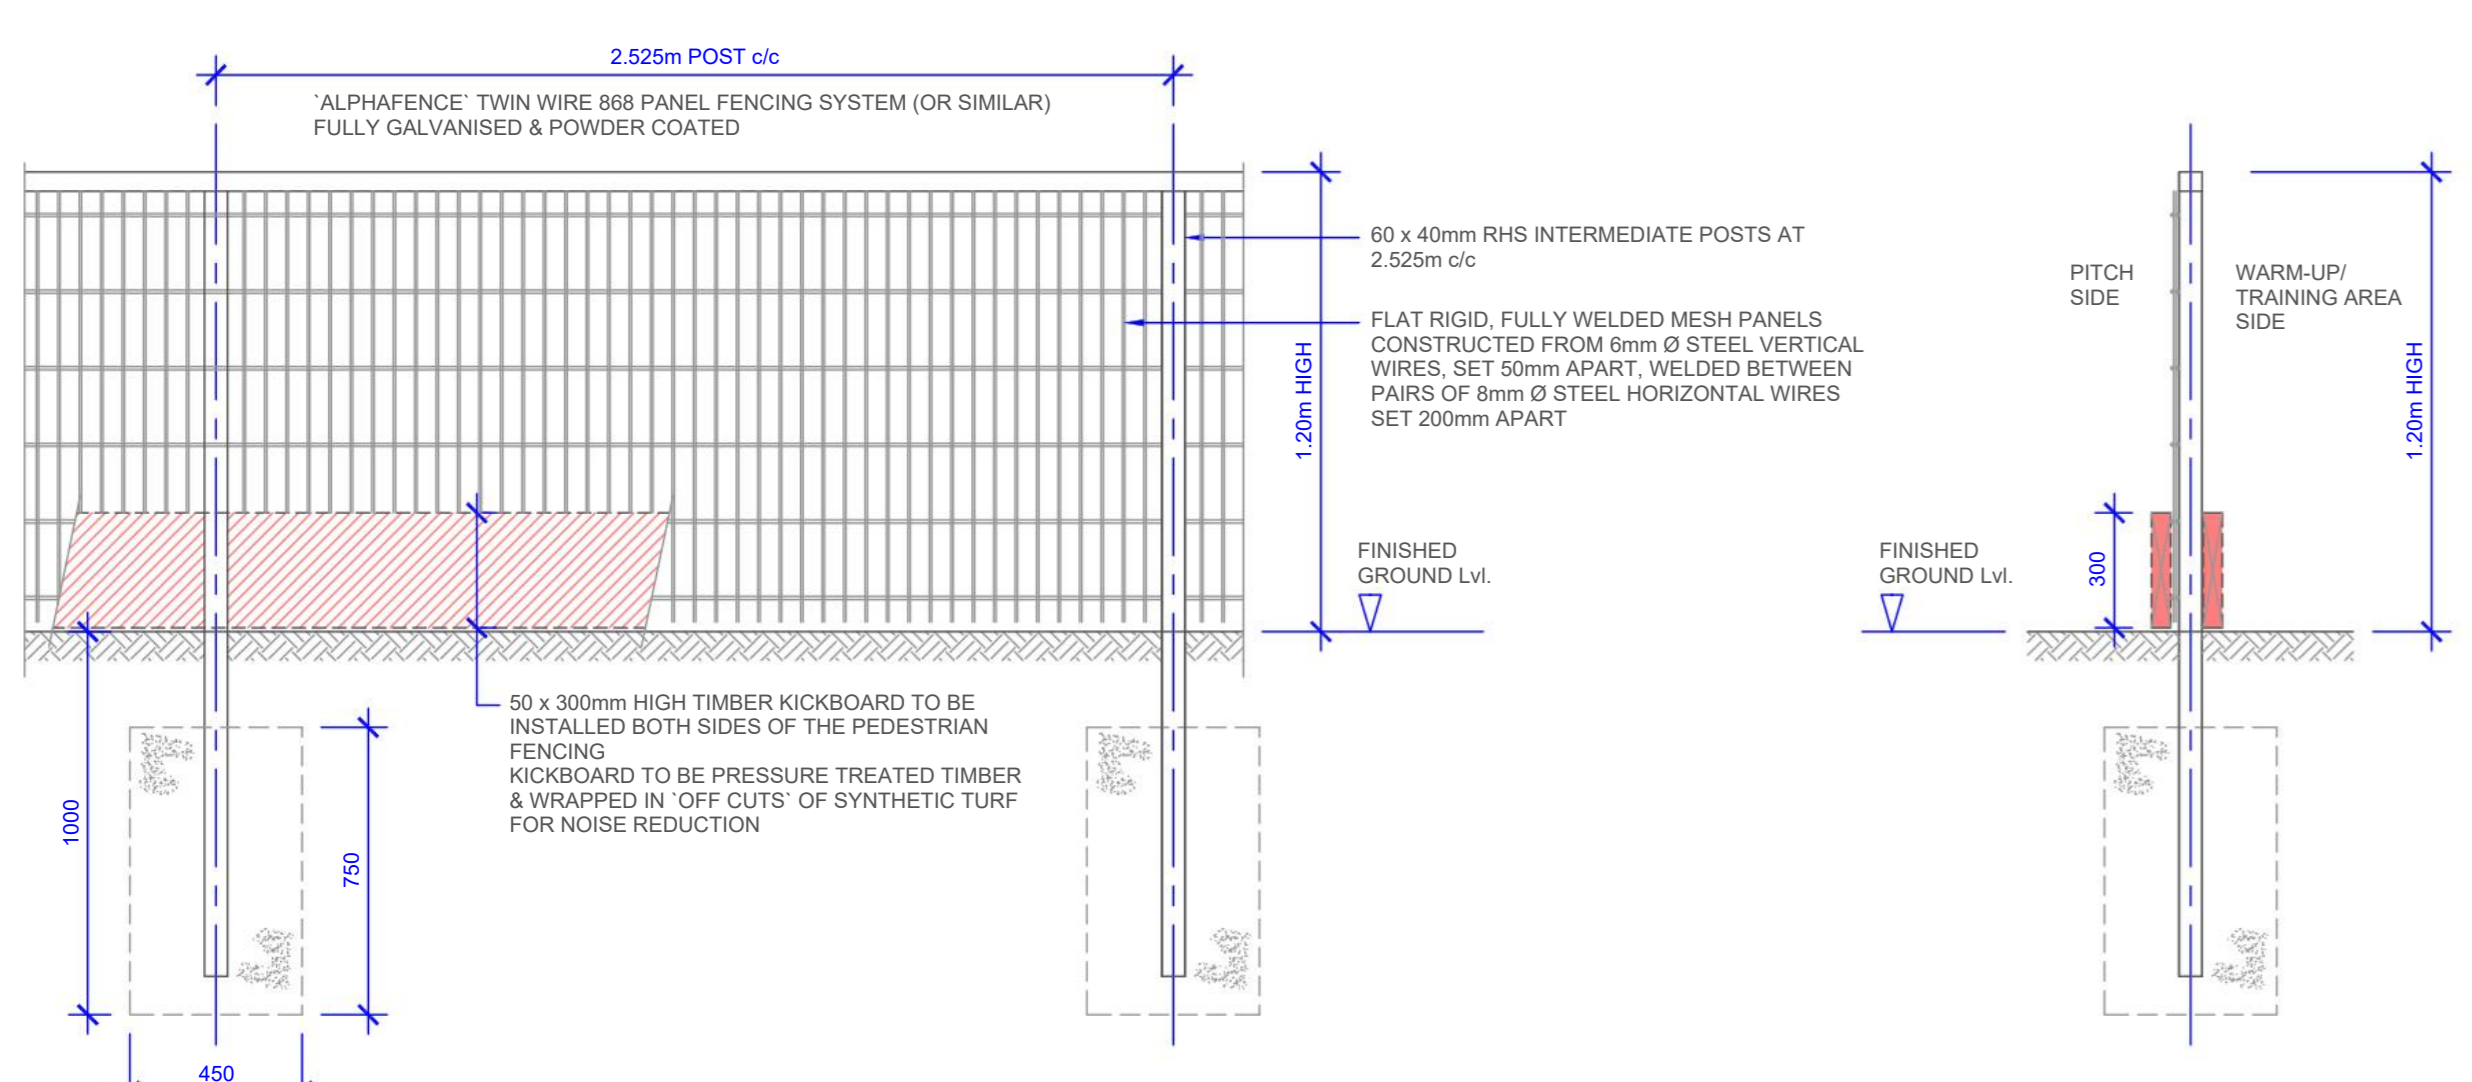


TYPICAL SECTION 1.2m HIGH PEDESTRIAN BARRIER
(SCALE 1:20)

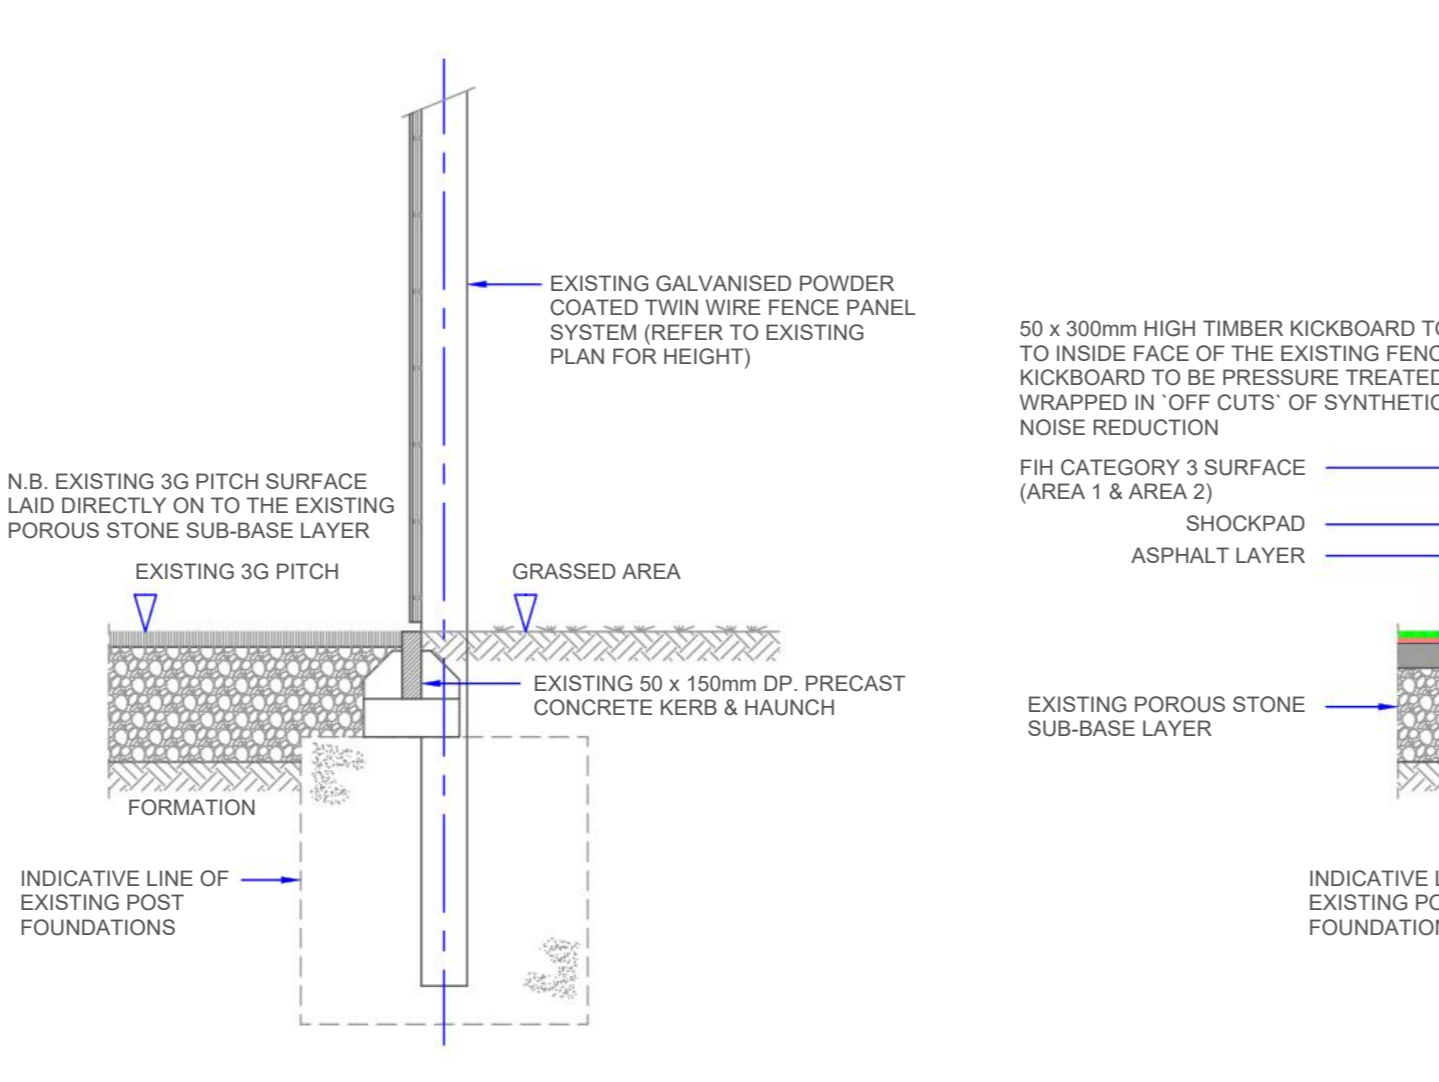

TYPICAL SECTION AT BASE OF EXISTING BOUNDARY FENCE
(SCALE 1:20)

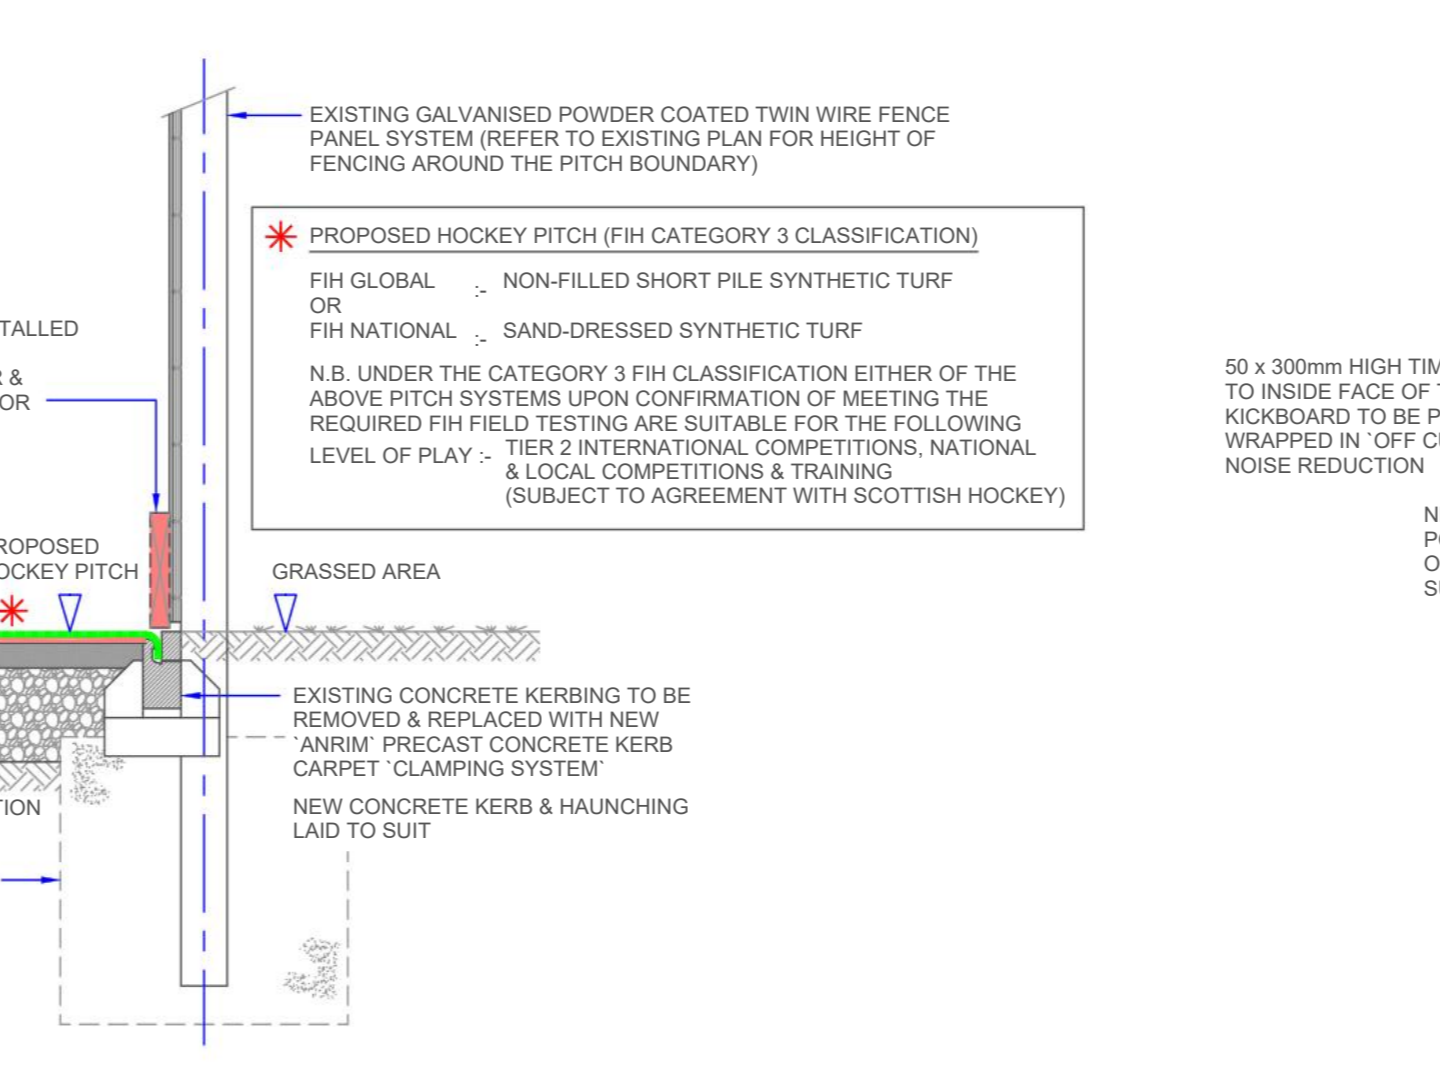

(DETAIL A) PROPOSED TYPICAL SECTION AT BASE OF EXISTING BOUNDARY FENCE
(SCALE 1:20)

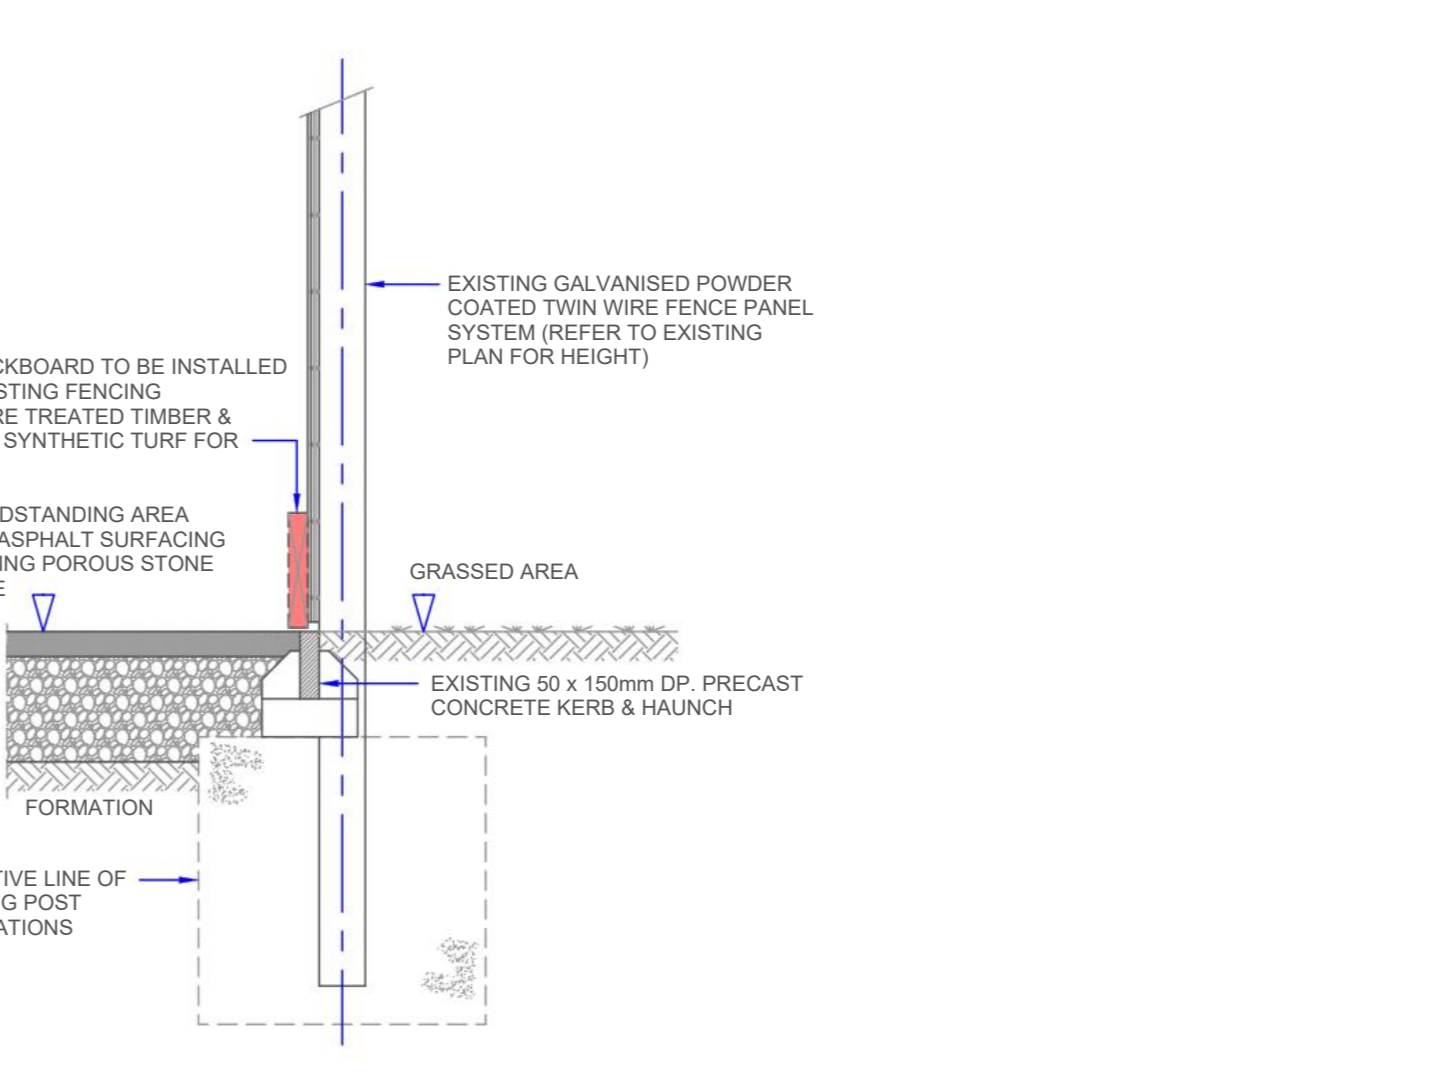

(DETAIL B) PROPOSED TYPICAL SECTION AT BASE OF EXISTING BOUNDARY FENCE
(SCALE 1:20)




Kelburne Hockey & Community Sports Club


REV.	DATE	REVISION	BY	CHK
A	09.05.2021	WARM-UP AREA REDUCED TO 7.0m WIDE HARDSTANDING AREA REDUCED TO 3.6m WIDE FOLLOWING RECEIPT OF PINNACLE PHOENIX TOPO SURVEY DWG. REF. No. 6563 DATED 29.04.2021	WH	BA

KELBURNE HOCKEY CLUB
Ralston Community Sports Centre
Penilee Road, Ralston
Proposed Re-Surfacing Of Existing 3G Pitch To Form New FIH Category 3 Hockey Pitch
Proposed Hockey Pitch Details & Specification

FOR APPROVAL		
DATE CREATED :	March 2021	SCALE : 1:50
DRAWING NUMBER	RAL - 2021 - 500	REVISION : A

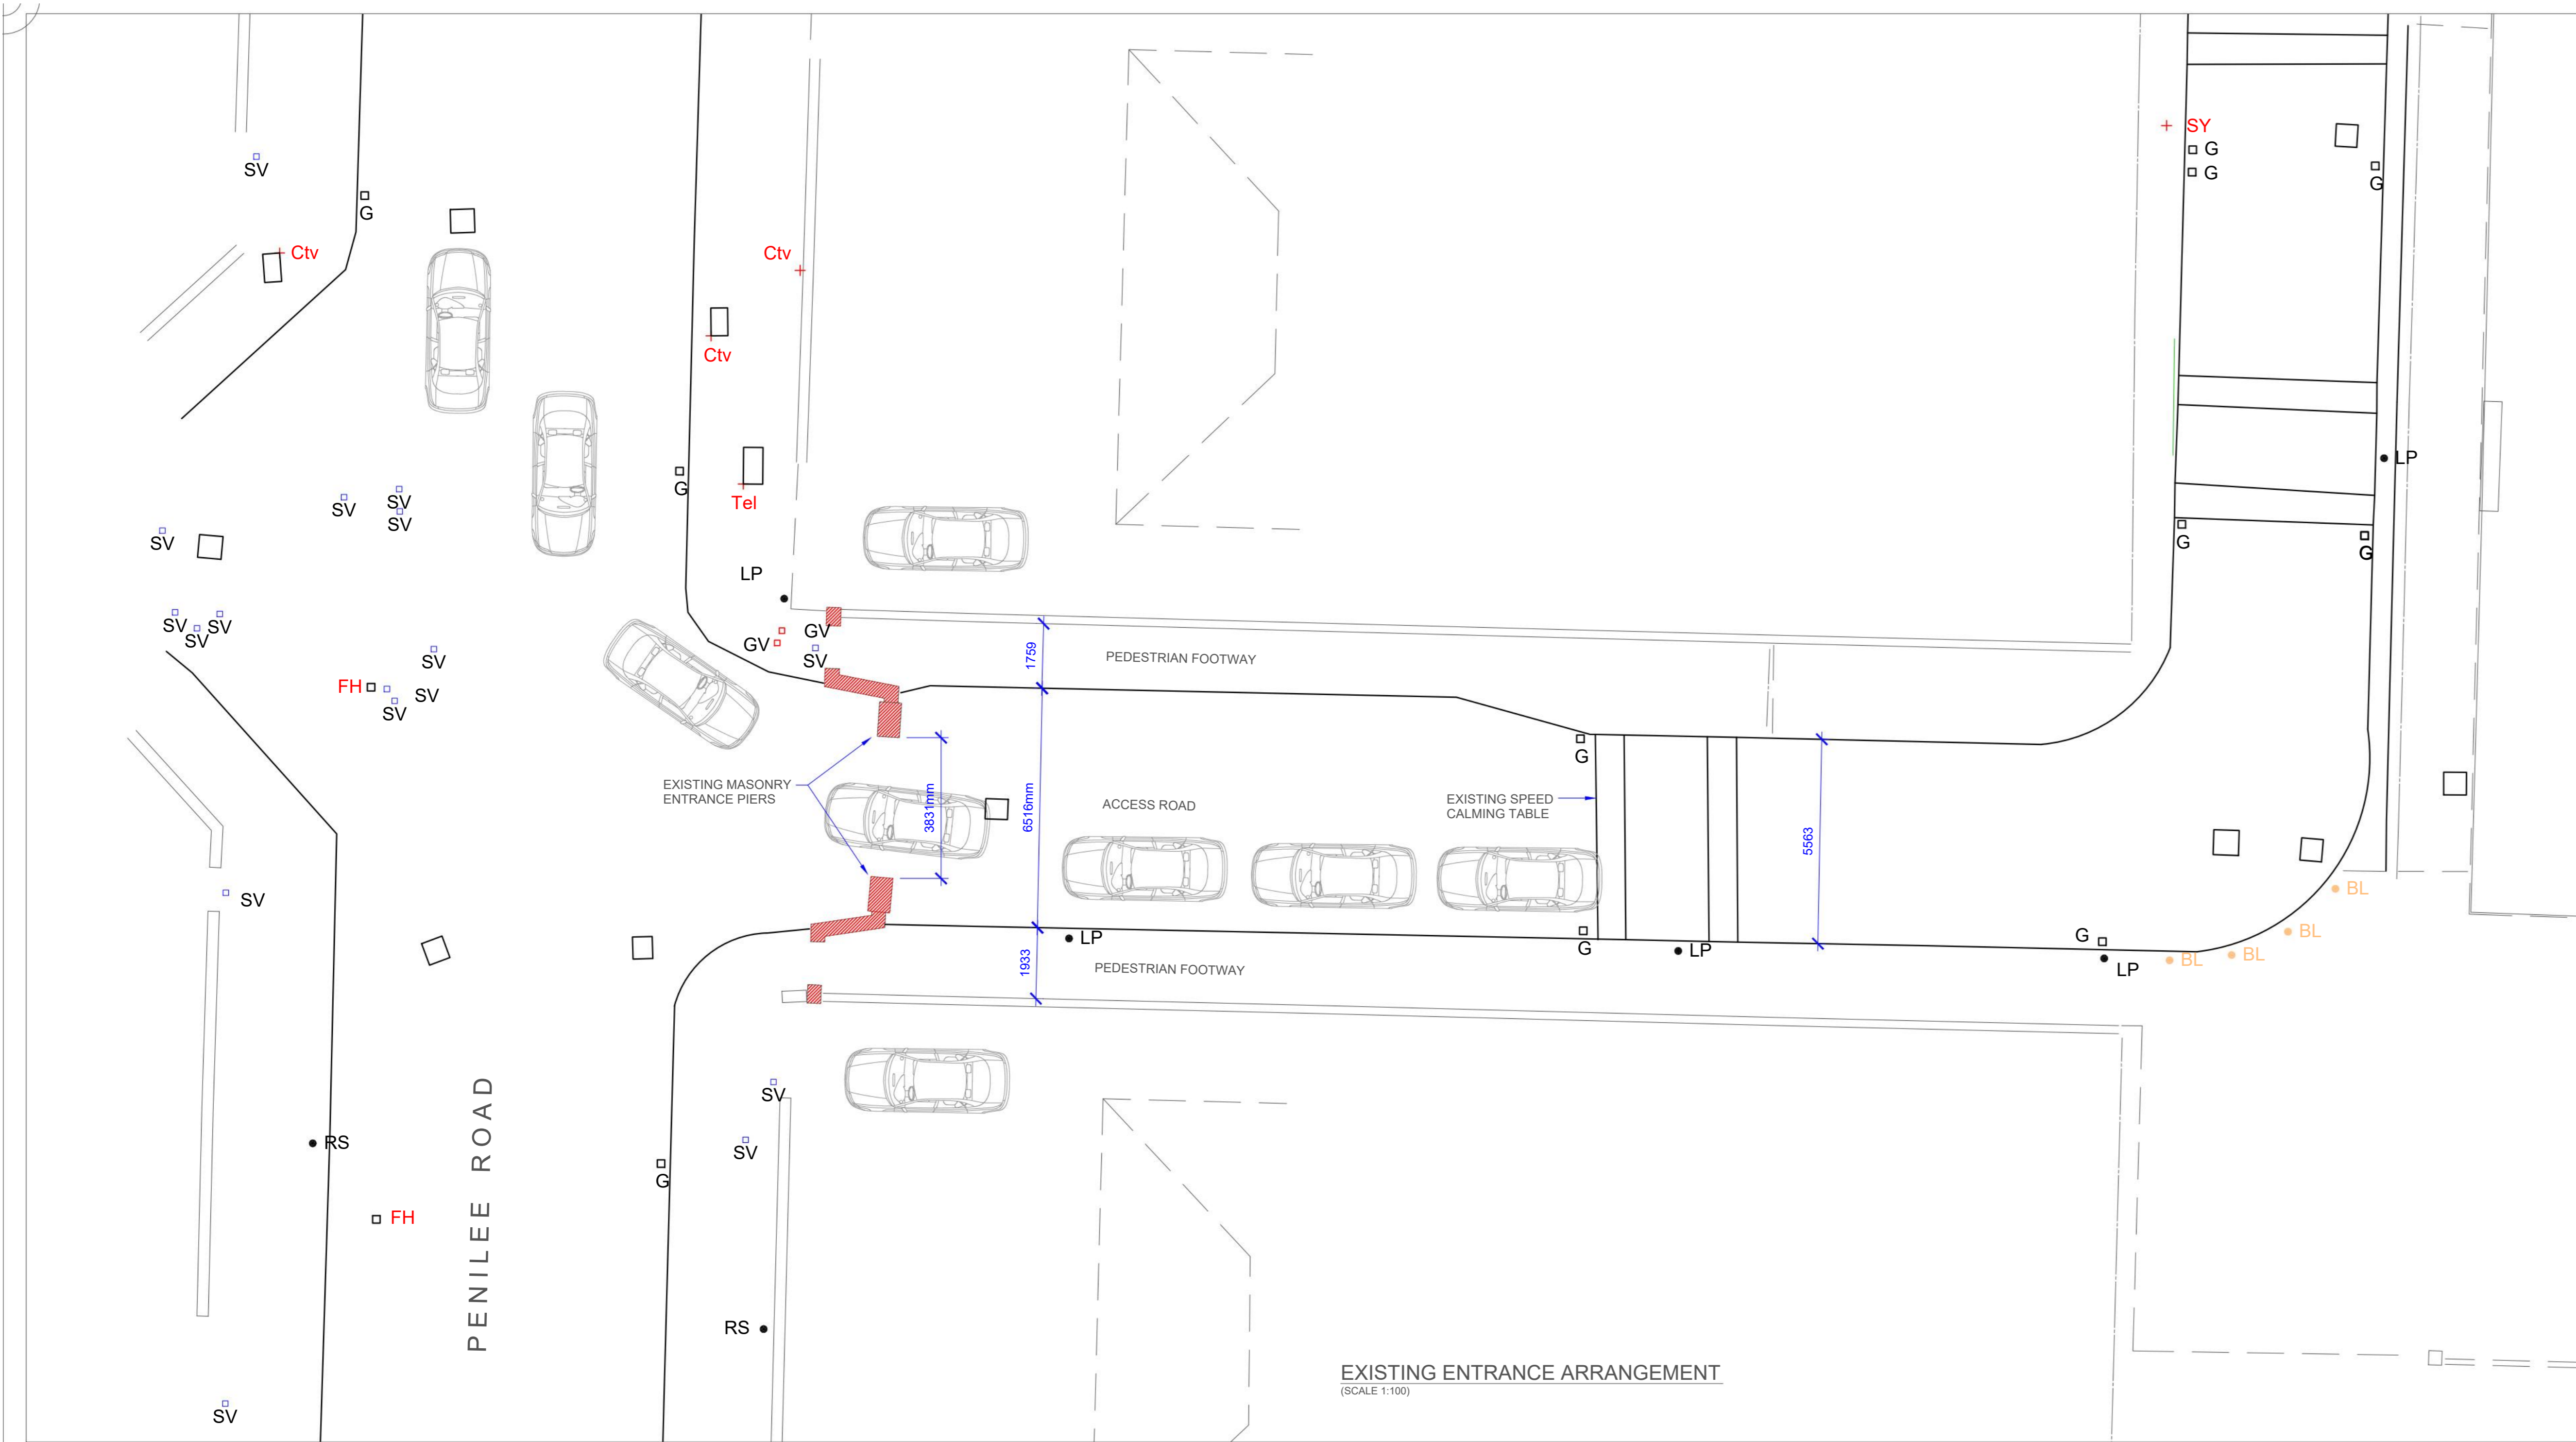

EXISTING ENTRANCE ARRANGEMENT
(SCALE 1:100)

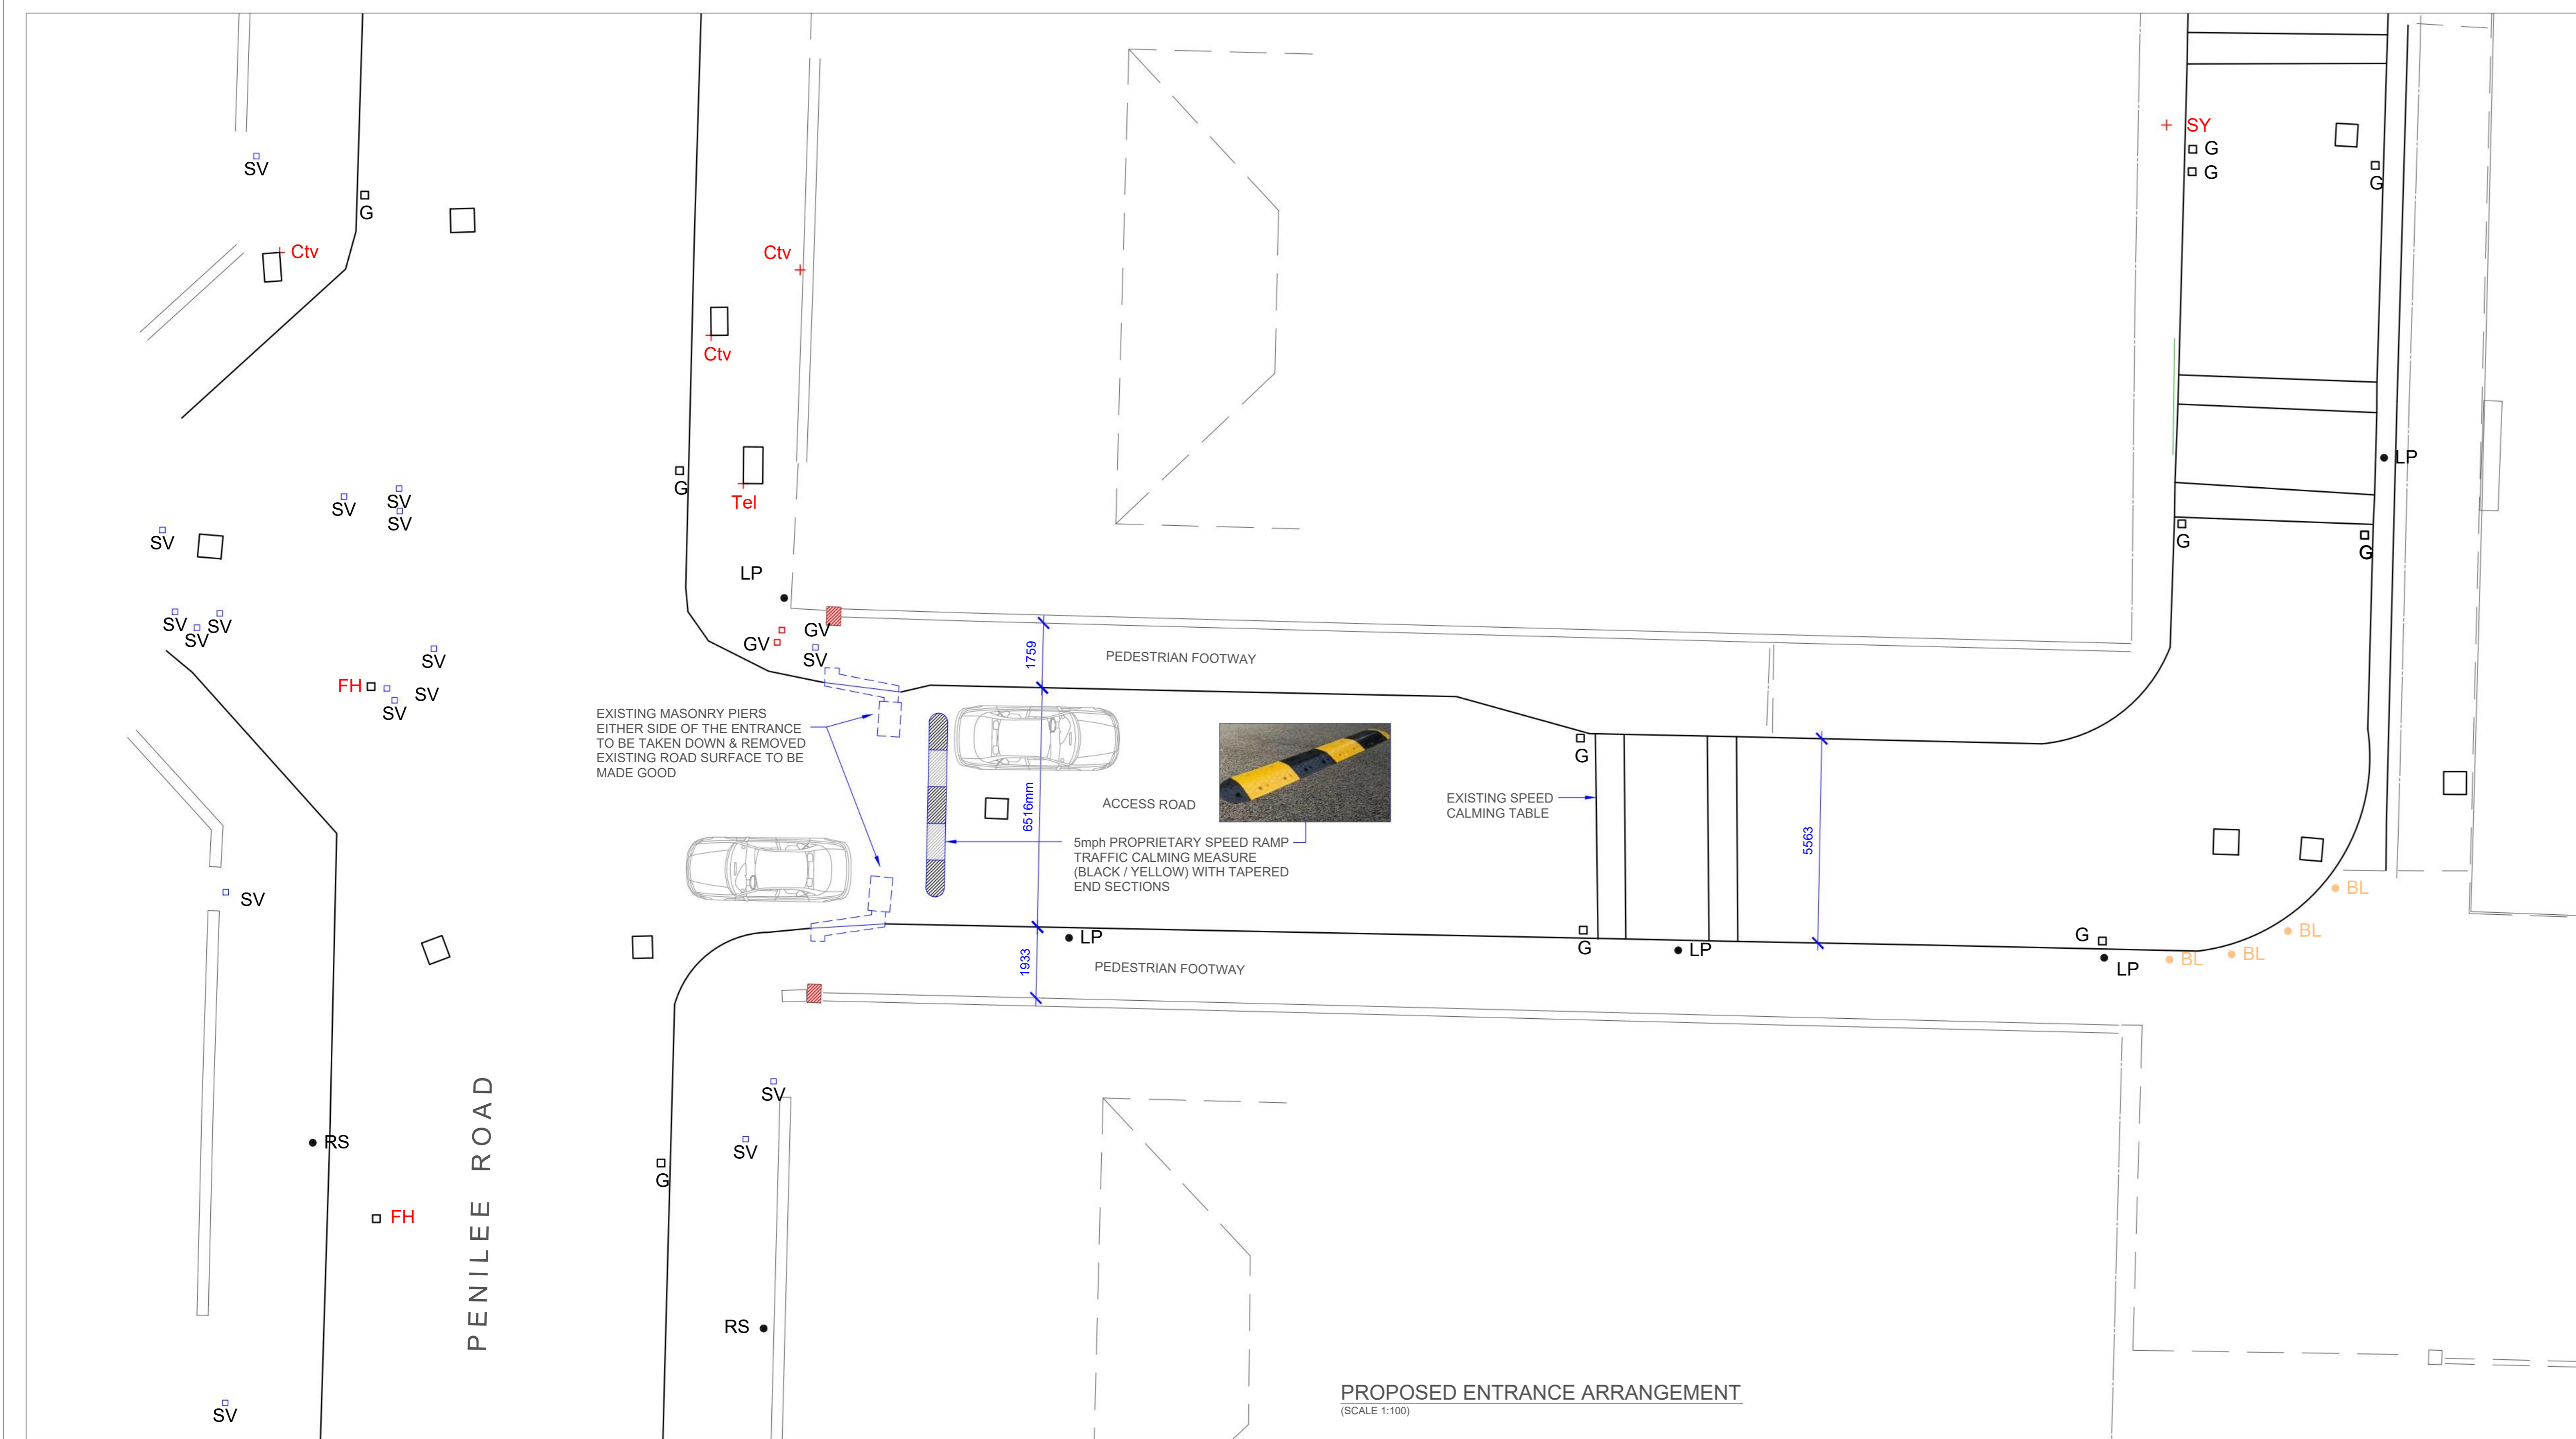

PROPOSED ENTRANCE ARRANGEMENT
(SCALE 1:100)



EXISTING ENTRANCE (PHOTO 2008)
PAVILION ON HISTORIC SCOTLAND BUILDINGS AT RISK REGISTER



EXISTING ENTRANCE (PHOTO 2011)
REFURBISHMENT & NEW EXTENSION COMPLETED
NOTE NEW FOOTPATHS, UPSTAND KERBS & SPEED CALMING MEASURES UPON ENTRY INTO THE ACCESS ROAD TO THE SITE



EXISTING ENTRANCE (PHOTO 2018)
NOTE AVAILABLE WIDTH BETWEEN PIERS APPROX. 3831mm
DOES NOT ALLOW FOR 2 CARS TO PASS
MINIMUM ACCESS WIDTH REQUIRED FOR 2 CARS TO PASS = 4700mm
(REFER TO SCOTTISH NATIONAL ROADS GUIDE SECTION 3.1.3 DESIGN DETAILS)



EXISTING PLAN / ROAD MARKINGS AT ENTRANCE



NEW SIGNAGE WARNING
WARNING ROAD HUMPS AHEAD SIGN 450 x 450mm
NOTE NEW ROAD WARNING SIGNAGE TO BE INSTALLED AT ENTRANCE



NEW SIGNAGE 5mph SPEED
5mph SIGN 450 x 450mm

NEW TRAFFIC CALMING MEASURES & REVISED ENTRANCE ARRANGEMENT

- REMOVAL OF EXISTING MASONRY PIERS
REASON - TO EASE CONGESTION & BACKING UP OF CARS AT BUSY PERIODS ON ACCESS ROAD INTO & OUT OF THE PAVILION CAR PARK CURRENTLY ONLY ONE CAR AT A TIME CAN PASS BETWEEN THE EXISTING MASONRY PIERS A WIDER CARRIAGEWAY ENTRANCE WILL ALLOW FOR LESS TRAFFIC BACKING UP ON PENILEE ROAD WHICH SHOULD IMPROVE TRAFFIC FLOW & REDUCE THE TIME TO EMPTY THE CAR PARK PAVILION AT BUSY PERIODS
- INTRODUCTION OF 5mph SPEED HUMP TRAFFIC CALMING MEASURE & NEW WARNING SIGNAGE & 5MPH SIGNAGE
REASON - TO REDUCE THE OPPORTUNITY FOR CARS TO EXIT FROM THE PAVILION ACCESS ROAD ONTO PENILEE ROAD AT SPEED THIS HAS BEEN HIGHLIGHTED AS AN ON-GOING CONCERN FOR MANY YEARS BY THE RESIDENTS THE 5mph SPEED HUMP LOCATED JUST BEFORE THE EXIT ONTO PENILEE ROAD IN CONJUNCTION WITH THE NEW WARNING SIGNAGE & 5mph SPEED SIGNAGE WILL NO LONGER ALLOW USERS TO INCREASE THEIR SPEED ON THE SECTION OF ACCESS ROAD LEADING UP TO THE EXIT ONTO PENILEE ROAD.

EXISTING SITE PLAN - (PARKING PROPOSALS)
(SCALE 1:500)




REV.	DATE	REVISION	BY	CHK

KELBURNE HOCKEY CLUB
Ralston Community Sports Centre
Penilee Road, Ralston
Existing Entrance Details
& Proposal To Remove Existing Entrance Piers

FOR APPROVAL		
DATE CREATED : June 2022	SCALE : 1:50	A0 SHEET
DRAWING NUMBER	REVISION :	
RAL - 2021 - 501		

Drainage

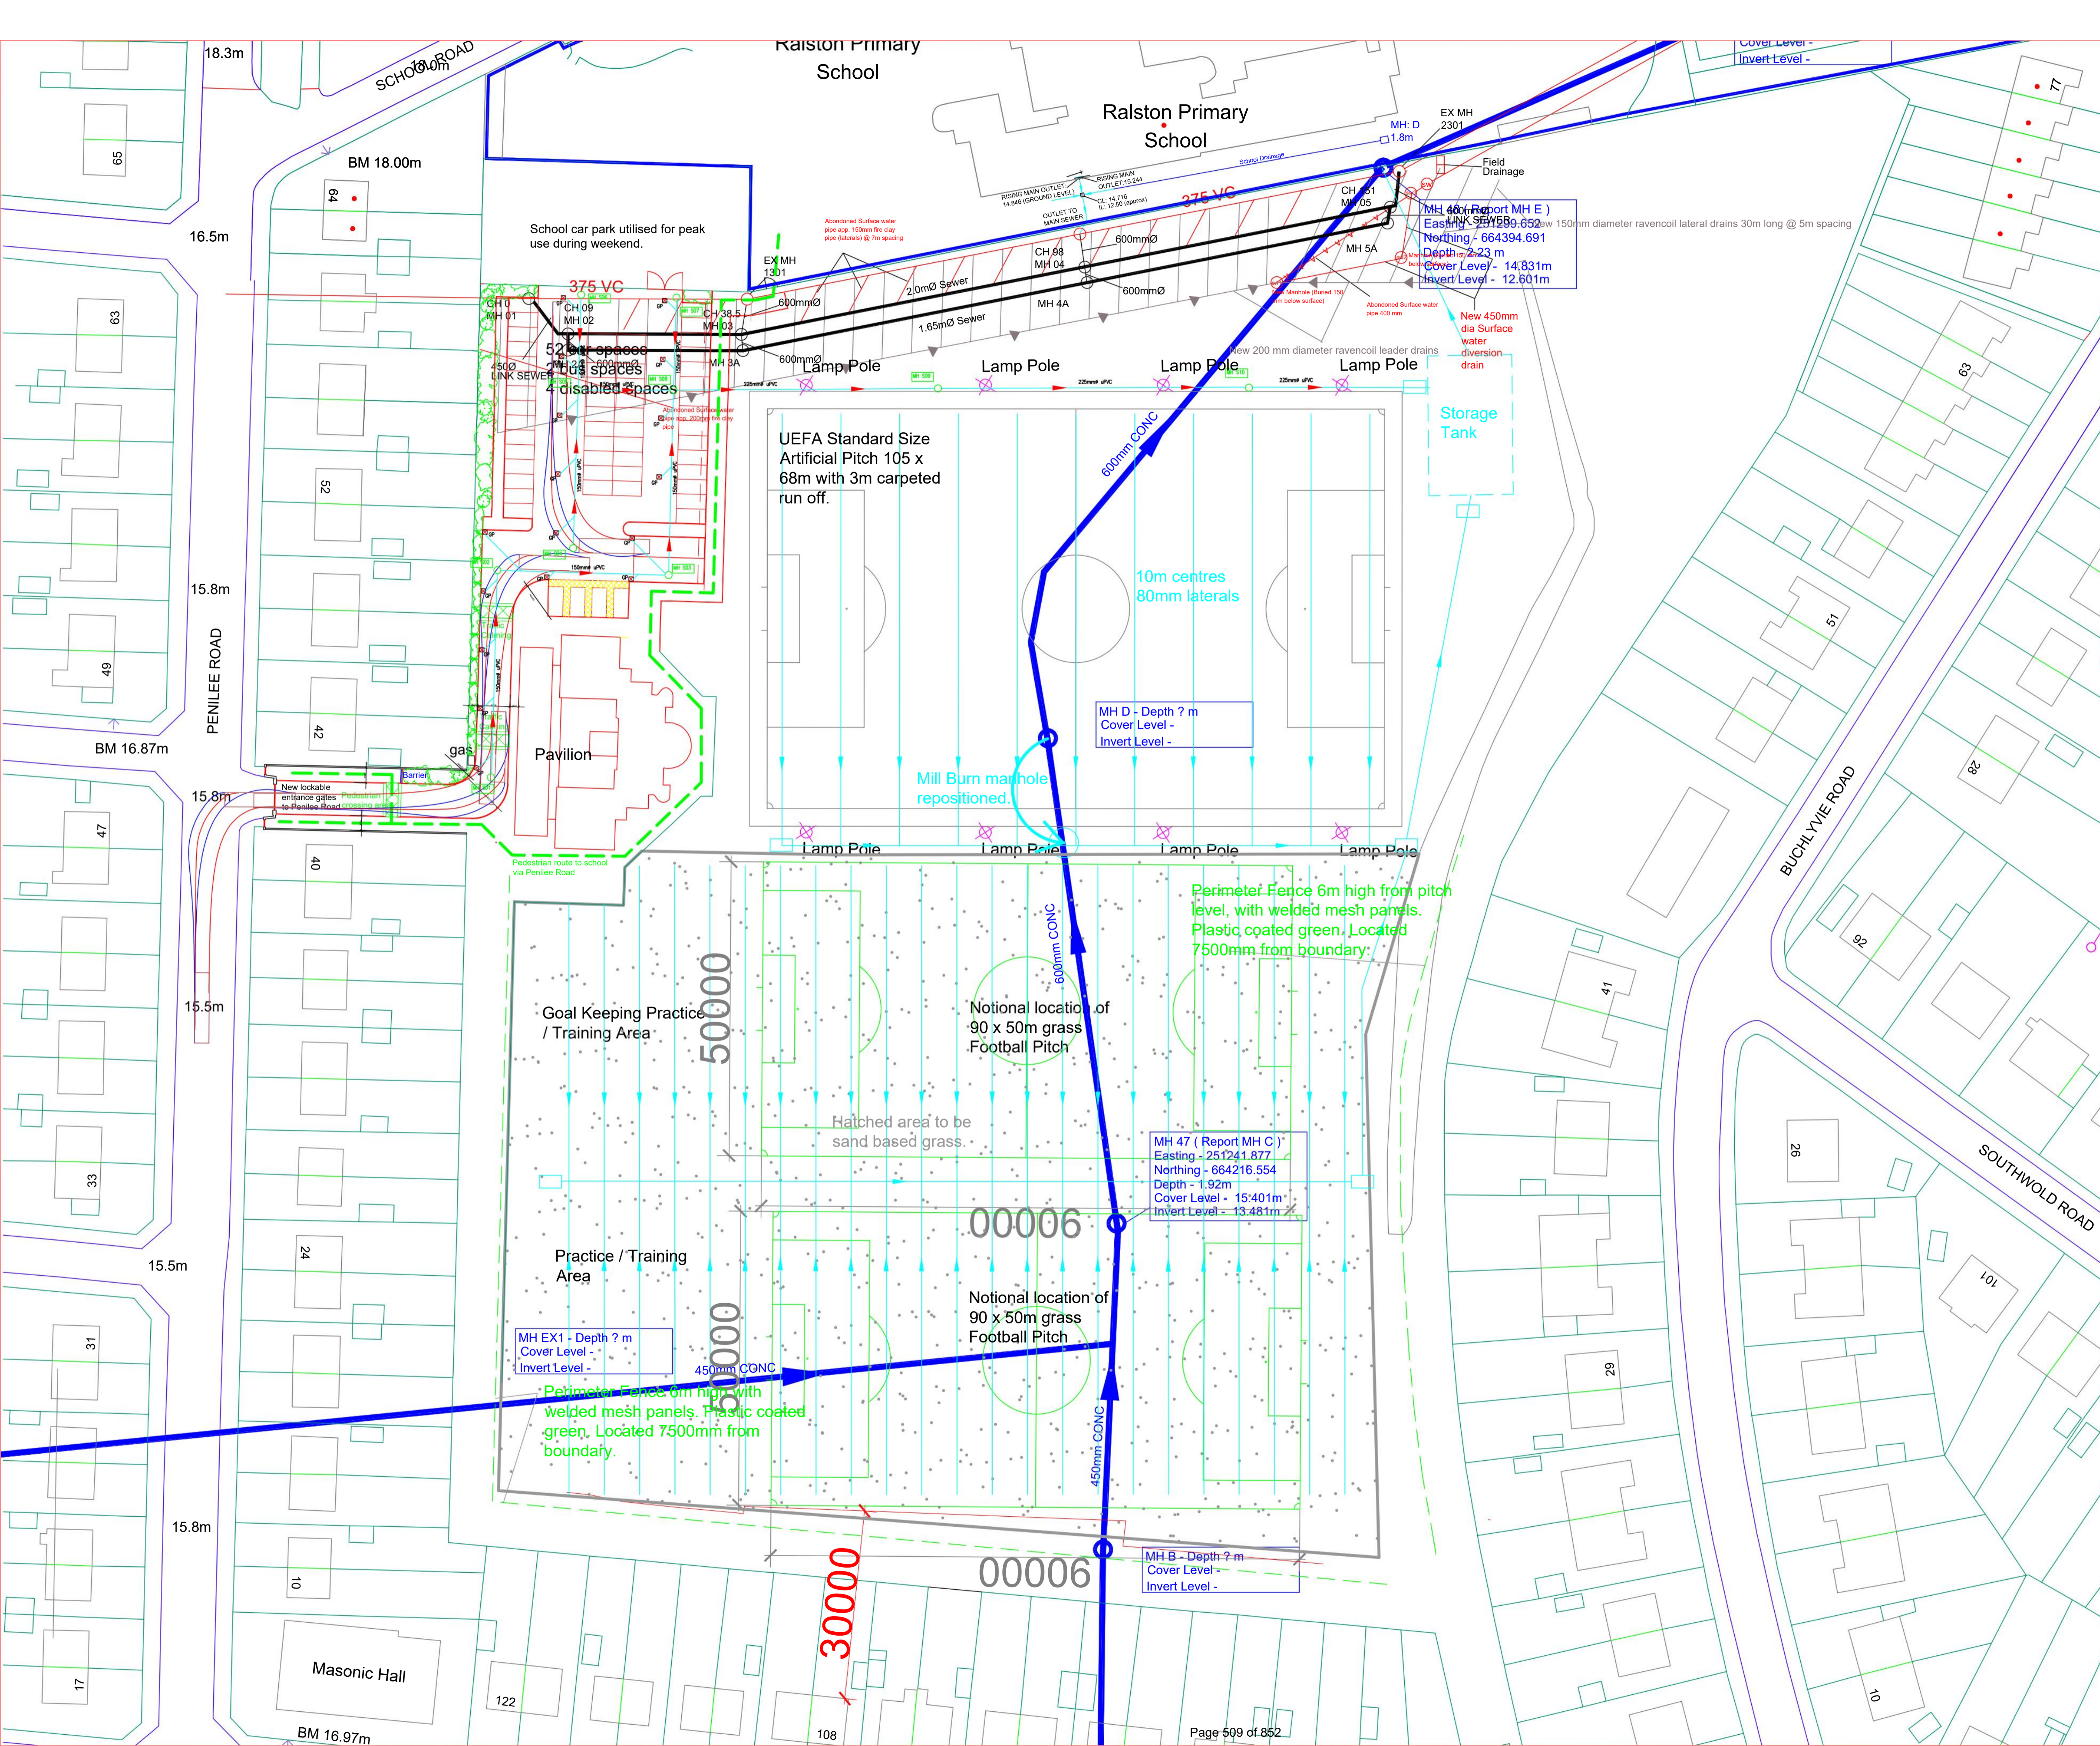

General Notes
Contractors should check dimensions on site before ordering material and components or commencing work.

LEGEND

Land drainage pipe system connected into attenuation tank.

Existing culverted Mill Burn. Land drainage attenuated and discharged into burn.

Perimeter Fence generally 6m high with welded mesh panels. Plastic coated green. Located 7500mm from boundary.

Area indicates high specification Class 1 football pitch and training areas with enhanced drainage characteristics.

Revision	Description	Date
A	Legend added	12/07/07
B	Fence moved to 7500mm from boundary.	27/08/07

Project
Penilee Sports Ground Upgrade

Drawing Title
Proposed Site Plan

Date	Scale	Drawn			
Mar 2007	1:500	AMcC			
Project Code	Checked				
	AMcC				
Drg. Ref. (C1/S/B)	discp.	type	element	drg. no.	Revision
A	L	90.4	054		

RENFREWESHIRE COUNCIL
DEPARTMENT OF HOUSING & PROPERTY SERVICES
HQ SOUTH
COTTON STREET
PAISLEY PA1 1JD
TEL: 0141 842 5000
FAX: 0141 842 5552
E-MAIL: hps@renfrewshire.gov.uk

DIRECTOR
MICHAEL BAILEY

HEAD OF INVESTMENT & TECHNICAL SERVICES
Adam H. Smith
M.R.I.C.S



CCTV Inspection Report



Metro Rod (Glasgow)

Business Centre, 14 Stroud Rd, East Kilbride, Glasgow G75 0YA

Tel: 0808 208 2627

Email: glasgow@metrorod.co.uk

Project Information

Job Number 140903	Surveyed by (Operator) I MCLEAN	Base Unit RCSXHVFSKX	Date 22/04/2021
-----------------------------	---	--------------------------------	---------------------------

Client Details:

Kelburne Hockey Club
2 Barshaw Drive,
Paisley,
PA1 3SF

Site Details:

RALSTON SPORTS
Ralston Sports Community Centre,
Penilee Road,
Paisley,
PA1 3AX

Contractor Details:

Metro Rod (Glasgow)
East Kilbride Business Centre
14 Stroud Road
Glasgow
East Kilbride
G75 0YA

Office Contact Number: 0808 208 2627

Purpose of Survey:

Attend with Crawler to carry out condition survey of 600mm dia pipe work as per drawings attached. Manhole located on grass at football pitch and line is approx 120m long. Please record condition of pipe and take depths, invert levels of the 2 manholes

Contents Page

Job Number 140903	Surveyed by (Operator) I MCLEAN	Base Unit RCSXHVFSKX	Date 22/04/2021
-----------------------------	---	--------------------------------	---------------------------

Report Contents

Page 1	Cover Page
Page 2	Job Overview
Page 3	Contents Page
Page 4	Run List
Page 5	Site Drawings
Page 6	Site Photos
Page 7	Survey Run Sheet(Survey 1 - MH1 to MH2)
Page 11	Defect Summary
Page 13	Job Summary
Page 14	Defect Summary

Main Sections

Job Number 140903	Surveyed by (Operator) I MCLEAN	Base Unit RCSXHVFSKX	Date 22/04/2021
-----------------------------	---	--------------------------------	---------------------------

No.	US MH	DS MH	Date	Road	Material	m
1	MH1	MH2	22/04/2021	RALSTON SPORTS Ralston Sports Community Centre, Penilee Road, Paisley, PA1 3AX	Concrete	97.1

Pipe size: 600 = 97.1m

All sections = 97.1m

Job Number 140903	Surveyed by (Operator) IMCLEAN	Base Unit RCSXHVFSKX	Date 22/04/2021
-----------------------------	--	--------------------------------	---------------------------

This sketch is not to scale and does not represent the exact routing of the drainage system



Job Number 140903	Surveyed by (Operator) I MCLEAN	Base Unit RCSXHVFSKX	Date 22/04/2021
-----------------------------	---	--------------------------------	---------------------------



Manhole / Access Point: MH1 Internal



Manhole / Access Point: MH2 Location



Manhole / Access Point: MH1 Location



Other Site Photos: Probe

Surveyed by (Operator) IMCLEAN	Job Number 140903	Pipe Length Reference(PLR) MH1 X	Date 22/04/2021	Pre Cleaned Not Cleaned
Weather 1 - Dry	Customer Present	Service Grade/Structural Grade 3/2	Base Unit RCSXHVFSKX	Section Number 1

Road RALSTON SPORTS Ralston Sports Community Centre, Penilee Road, Paisley, PA1 3AX Place Location	Ground Surface Grass Code List Domestic Drain Codes (5th Edition) Location Details
---	--

Shape/Size 600mm Material Concrete Duty Surface water	Start MH MH1 End MH MH2 Total length 97.1 metres
--	---

Scale **1:5.09**
Direction **Downstream**

Start Node Ref:MH1 | I/L : metres | Depth: 1.99 metres

Position	Code	Description	Photo	Type/Grade
0.00	MH	Start node type, manhole, reference MH1	5011863	Comment / 0
0.00	WL	Water level 5% height/diameter	5011864	Comment / 0
24.00	JN	Junction at 10 o'clock, diameter 100mm	5011873	Comment / 0
33.60	JN	Junction at 2 o'clock, diameter 100mm	5011882	Comment / 0
42.60	JN	Junction at 10 o'clock, diameter 100mm	5011890	Comment / 0
52.10	JN	Junction at 2 o'clock, diameter 100mm	5011901	Comment / 0
55.00	DEEJ	Attached deposits, encrustation at 7 o'clock 5% cross sectional area loss at joint	5016834	Service / 2
63.00	DEE	Attached deposits, encrustation at 4 o'clock 10% cross sectional area loss	5011922	Service / 3
71.25	JN	Junction at 2 o'clock, diameter 100mm	5011937	Comment / 0
80.90	JN	Junction at 10 o'clock, diameter 100mm	5011947	Comment / 0
89.74	JN	Junction at 2 o'clock, diameter 100mm	5011953	Comment / 0
90.80	CL (S1)	Crack longitudinal at 1 o'clock, Start	5016856	Structural / 2
91.26	DES	Settled deposits fine 5% cross-sectional area loss	5016857	Service / 2
94.65	CL (F1)	Crack longitudinal at 1 o'clock, Finished	5016858	Structural / 2
97.10	MHF	Finish node type, manhole, reference MH2 (Cover Buried)	5011996	Comment / 0

End Node Ref:MH2 | I/L : metres

Job Number 140903	Surveyed by (Operator) I MCLEAN	Base Unit RCSXHVFSKX	Date 22/04/2021
-----------------------------	---	--------------------------------	---------------------------



MH1 Location



MH1 Internal



Start node type, manhole, reference MH1









Water level 5% height/diameter



Junction at 10 o'clock, diameter 100mm



Junction at 2 o'clock, diameter 100mm

Job Number 140903	Surveyed by (Operator) IMCLEAN	Base Unit RCSXHVFSKX	Date 22/04/2021
<p>From: MH1 / To: MH2 Size: 300</p>  <p>42.84m 0.00 M</p> <p>Junction at 10 o'clock, diameter 100mm</p>	<p>From: MH1 / To: MH2 Size: 300</p>  <p>52.10m 0.00 M</p> <p>Junction at 2 o'clock, diameter 100mm</p>		
<p>From: MH1 / To: MH2 Size: 300</p>  <p>55.04m 0.00 M</p> <p>Attached deposits, encrustation at 7 o'clock 5% cross sectional area loss at joint</p>	<p>From: MH1 / To: MH2 Size: 300</p>  <p>63.04m 0.00 M</p> <p>Attached deposits, encrustation at 4 o'clock 10% cross sectional area loss</p>		
<p>From: MH1 / To: MH2 Size: 300</p>  <p>71.49m 0.00 M</p> <p>Junction at 2 o'clock, diameter 100mm</p>	<p>From: MH1 / To: MH2 Size: 300</p>  <p>80.90m 0.00 M</p> <p>Junction at 10 o'clock, diameter 100mm</p>		

Job Number 140903	Surveyed by (Operator) IMCLEAN	Base Unit RCSXHVFSKX	Date 22/04/2021
-----------------------------	--	--------------------------------	---------------------------



Junction at 2 o'clock, diameter 100mm



Crack longitudinal at 1 o'clock, Start



Settled deposits fine 5% cross-sectional area loss



Crack longitudinal at 1 o'clock, Finished



Finish node type, manhole, reference MH2 (Cover Buried)



MH2 Location

Job Number 140903				Surveyed by (Operator) I M CLEAN			Base Unit RCSXHVFSKX			Date 22/04/2021			
No.	PLR	Dir.	Use	Shape/Size	Date	Mat.	Total Length	Inspection Length	Cat.	Peak Score	Grade	Mean Score	Total Score
1	MH1 X	D	S	600	22/04/2021	Concrete	97.1 metres	97.1		10	2	0.21	20

Job Number 140903				Surveyed by (Operator) I M CLEAN			Base Unit RCSXHVFSKX			Date 22/04/2021			
No.	PLR	Dir.	Use	Shape/Size	Date	Mat.	Total Length	Inspection Length	Cat.	Peak Score	Grade	Mean Score	Total Score
1	MH1 X	D	S	600	22/04/2021	Concrete	97.1 metres	97.1		2	3	0.04	4

Report Summary

Job Number 140903	Surveyed by (Operator) I MCLEAN	Base Unit RCSXHVFSKX	Date 22/04/2021
-----------------------------	---	--------------------------------	---------------------------

Job Information

Total Distance Surveyed: **97.1 metres**
 Engineer: **I MCLEAN**
 Number of Surveys: **1**
 Number of Surveys grade 4 or above: **0**

Job Comments

Observations
 No major defects within line
 Small crack towards MH2 was recorded
 MH2 cover was buried but located using sonde and probe

Section 1 Overview (22/04/2021)

Manholes: **MH1 to MH2**
 Pipe Length: **97.1 metres**
 Structural Grade: **2**
 Service Grade: **3**
 Material: **Concrete**
 Pipe Size: **600mm**
 Use: **Surface water**

No major defects recorded

Job Number 140903	Surveyed by (Operator) I MCLEAN	Base Unit RCSXHVFSKX	Date 22/04/2021
-----------------------------	---	--------------------------------	---------------------------

STRUCTURAL DEFECTS

Grade 3; Best practice suggests consideration to be given to repair in the medium term.

Grade 4; Best practice suggests consideration to be given to repair to avoid potential collapse.

Grade 5; Best practice suggests this pipe is at risk of collapse at any time; urgent consideration should be given to repair to avoid collapse.

Structural Defects			
Section	PLR	Grade	Fault Description
No Structural Defects at Grade 3, 4 or 5 found on this survey.			

SERVICE / OPERATIONAL DEFECTS

Grade 3; Best practice suggests consideration to be given to maintenance activities in the medium term.

Grade 4; Best practice suggests consideration to be given to maintenance to avoid potential blockage.

Grade 5; Best practice suggests this pipe is at risk of backing up / causing flooding.

Service Defects			
Section	PLR	Grade	Fault Description
1	MH1 X	3	Attached deposits, encrustation at 4 o'clock 10% cross sectional area loss

ABANDONED SURVEYS

Camera no access			
Section	PLR	Grade	Fault Description
All surveys completed.			

INFORMATION

These summaries are based on the SRM grading from the WRC



CCTV Inspection Report



**2 BARSHAW DRIVE
PAISLEY
PA1 3SF**

**06/06/2022
Approved By: Mhairi MacLeod
Job Number: 413357**

Metro Rod (Glasgow)

Business Centre, 14 Stroud Rd, East Kilbride, Glasgow G75 0YA

Tel: 0808 208 2627

Email: glasgow@metrorod.co.uk



Project Information

Metro Rod (Glasgow)
East Kilbride Business Centre
14 Stroud Road
Glasgow
East Kilbride
G75 0YA

Job Number 413357	Surveyed by (Operator) A.MCSHANE	Base Unit 5W1PES6F7K	Date 06/06/2022
-----------------------------	--	--------------------------------	---------------------------

Client Details:

KELBURN HOCKEY CLUB

Site Details:

2 BARSHAW DRIVE
PAISLEY
PA1 3SF

Contractor Details:

Metro Rod (Glasgow)
East Kilbride Business Centre
14 Stroud Road
Glasgow
East Kilbride
G75 0YA

Office Contact Name: Mhairi MacLeod
Office Contact Number: 0808 208 2627

Purpose of Survey:

Job Number 413357	Surveyed by (Operator) A.MCSHANE	Base Unit 5W1PES6F7K	Date 06/06/2022
-----------------------------	--	--------------------------------	---------------------------

Report Contents

Page 1	Cover Page
Page 2	Job Overview
Page 3	Contents Page
Page 4	Run List
Page 5	Site Drawings
Page 6	Site Photos
Page 8	Survey Run Sheet(Survey 1 - POINT A MH to POINT B CP MH)
Page 11	Survey Run Sheet(Survey 2 - POINT B CP MH to POINT A MH)
Page 14	Survey Run Sheet(Survey 3 - POINT B CP MH to POINT C MH)
Page 17	Survey Run Sheet(Survey 4 - POINT C MH to POINT B CP MH)
Page 20	Survey Run Sheet(Survey 5 - POINT C MH to POINT D STORAGE TANK)
Page 23	Survey Run Sheet(Survey 6 - POINT D STORAGE TANK to POINT C MH)
Page 26	Survey Run Sheet(Survey 7 - MILL BURN MH to U/S MH47)
Page 30	Survey Run Sheet(Survey 8 - MH47 to U/S)
Page 33	Survey Run Sheet(Survey 9 - MILL BURN MH to D/S)
Page 37	Defect Summary
Page 39	Job Summary
Page 41	Defect Summary

Main Sections

Job Number 413357	Surveyed by (Operator) A.MCSHANE	Base Unit 5W1PES6F7K	Date 06/06/2022
-----------------------------	--	--------------------------------	---------------------------

No.	US MH	DS MH	Date	Road	Material	m
1	POINT B CP MH	POINT A MH	06/06/2022	2 BARSHAW DRIVE PAISLEY PA1 3SF	Other	54.52
2	POINT B CP MH	POINT A MH	06/06/2022	2 BARSHAW DRIVE PAISLEY PA1 3SF	Other	46.23
3	POINT B CP MH	POINT C MH	06/06/2022	2 BARSHAW DRIVE PAISLEY PA1 3SF	Other	54.17
4	POINT B CP MH	POINT C MH	06/06/2022	2 BARSHAW DRIVE PAISLEY PA1 3SF	Other	20.94
5	POINT C MH	POINT D STORAGE TANK	06/06/2022	2 BARSHAW DRIVE PAISLEY PA1 3SF	Other	54.29
6	POINT C MH	POINT D STORAGE TANK	06/06/2022	2 BARSHAW DRIVE PAISLEY PA1 3SF	Other	28.94
7	U/S MH47	MILL BURN MH	06/06/2022	2 BARSHAW DRIVE PAISLEY PA1 3SF	Concrete	69.69
8	U/S	MH47	06/06/2022	2 BARSHAW DRIVE PAISLEY PA1 3SF	Concrete	45.34
9	MILL BURN MH	D/S	06/06/2022	2 BARSHAW DRIVE PAISLEY PA1 3SF	Concrete	97.42

Pipe size: 150 = 400m


Pipe size: 600 = 167.11m

Pipe size: 450 = 50m

All sections = 617.11m

Job Number 413357	Surveyed by (Operator) A.MCSHANE	Base Unit 5W1PES6F7K	Date 06/06/2022
-----------------------------	--	--------------------------------	---------------------------

This sketch is not to scale and does not represent the exact routing of the drainage system

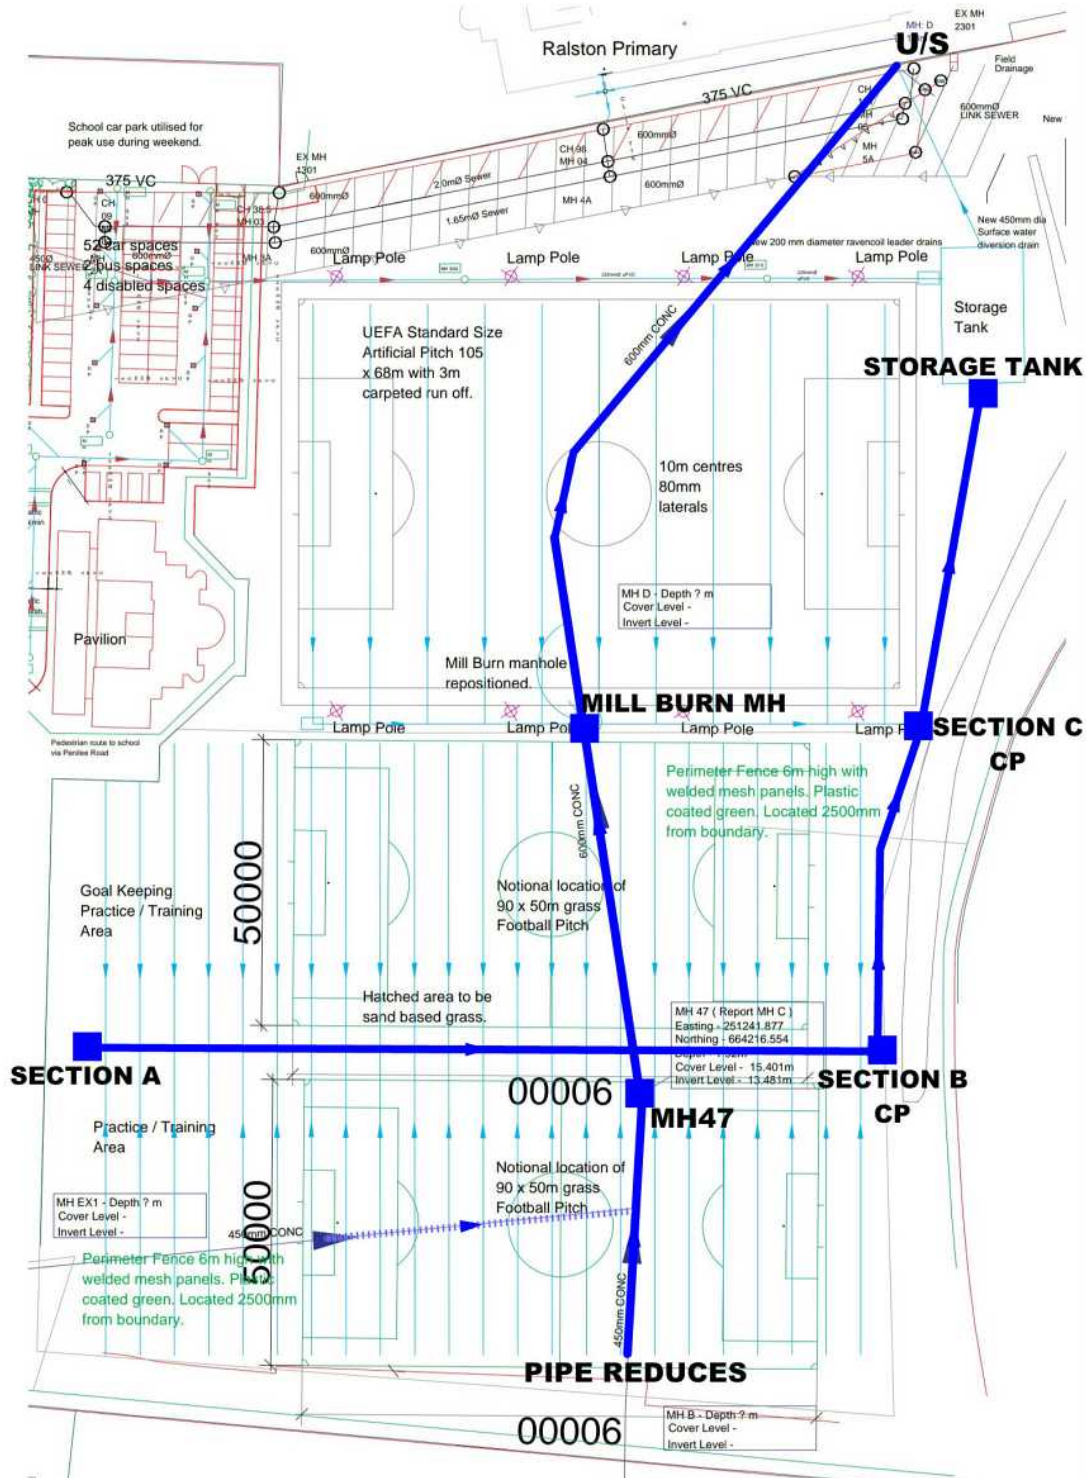

Job Number 413357	Surveyed by (Operator) A.MCSHANE	Base Unit 5W1PES6F7K	Date 06/06/2022
-----------------------------	--	--------------------------------	---------------------------



Manhole / Access Point: POINT D STORAGE TANK Internal



Manhole / Access Point: POINT D STORAGE TANK Location



Manhole / Access Point: MILL BURN MH Internal



Manhole / Access Point: MILL BURN MH Location



Manhole / Access Point: POINT B CP MH Location



Manhole / Access Point: POINT C MH Internal

Job Number 413357	Surveyed by (Operator) A.MCSHANE	Base Unit 5W1PES6F7K	Date 06/06/2022
-----------------------------	--	--------------------------------	---------------------------



Manhole / Access Point: POINT C MH Location




Manhole / Access Point: POINT A MH Internal



Manhole / Access Point: POINT A MH Location

Surveyed by (Operator) A.MCSHANE	Job Number 413357	Pipe Length Reference(PLR) POINT B CPX	Date 06/06/2022	Pre Cleaned Not Cleaned
Weather 1 - Dry	Customer Present	Service Grade/Structural Grade 0/0	Base Unit 5W1PES6F7K	Section Number 1
Road 2 BARSHAW DRIVE PAISLEY PA1 3SF Place Location		Ground Surface Grass Code List Drain and Sewer Codes (5th Edition) Location Details		
Shape/Size 150mm Material Other Duty SW		Start MH POINT A MH End MH POINT B CP MH Total length 80 metres		
Scale 1:4.20 Direction Upstream				

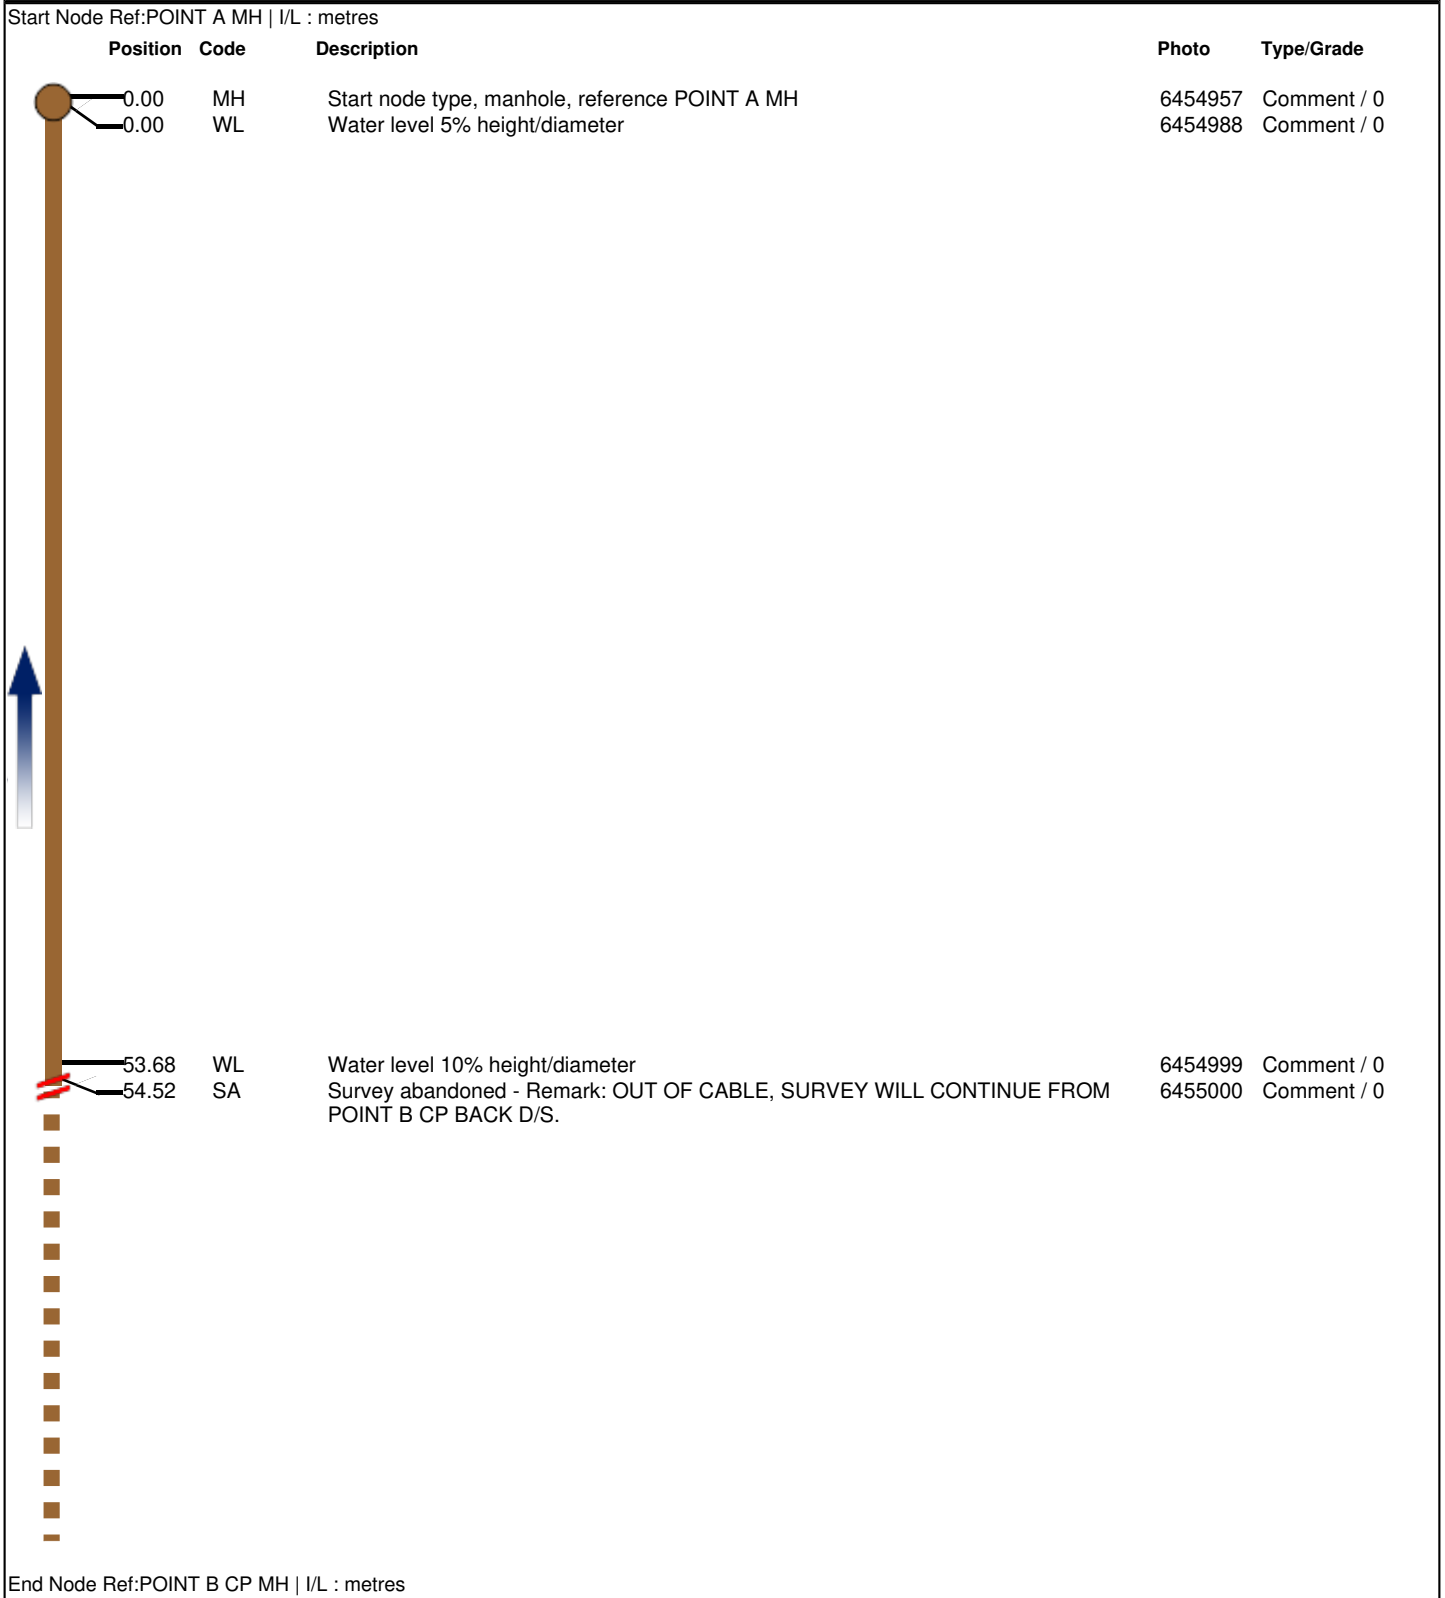

Job Number 413357	Surveyed by (Operator) A.MCSHANE	Base Unit 5W1PES6F7K	Date 06/06/2022
-----------------------------	--	--------------------------------	---------------------------



POINT A MH Location



POINT A MH Internal



Start node type, manhole, reference POINT A MH



Water level 5% height/diameter



Water level 10% height/diameter



Survey abandoned - Remark: OUT OF CABLE, SURVEY WILL CONTINUE FROM POINT B CP BACK D/S.

Job Number
413357

Surveyed by (Operator)
A.MCSHANE

Base Unit
5W1PES6F7K

Date
06/06/2022



POINT B CP MH Location

Surveyed by (Operator) A.MCSHANE	Job Number 413357	Pipe Length Reference(PLR) POINT B CPX	Date 06/06/2022	Pre Cleaned Not Cleaned
Weather 1 - Dry	Customer Present	Service Grade/Structural Grade 0/0	Base Unit 5W1PES6F7K	Section Number 2

Road 2 BARSHAW DRIVE PAISLEY PA1 3SF Place Location	Ground Surface Grass Code List Drain and Sewer Codes (5th Edition) Location Details
Shape/Size 150mm Material Other Duty SW	Start MH POINT B CP MH End MH POINT A MH Total length 80 metres

Scale **1:4.20**
 Direction **Downstream**

Start Node Ref:POINT B CP MH | I/L : metres

Position	Code	Description	Photo	Type/Grade
0.00	MH	Start node type, manhole, reference POINT B CP MH	6455057	Comment / 0
0.00	WL	Water level 5% height/diameter	6455058	Comment / 0
1.82	WL (S01)	Water level 50% height/diameter, Start	6455059	Comment / 0
3.72	WL (F01)	Water level 50% height/diameter, Finished	6455060	Comment / 0
4.51	WL (S02)	Water level 25% height/diameter, Start	6455062	Comment / 0
14.44	WL (F02)	Water level 25% height/diameter, Finished	6455065	Comment / 0
41.27	WL	Water level 50% height/diameter	6455067	Comment / 0
46.23	SA	Survey abandoned - Remark: SURVEY OVERLAPED.	6455068	Comment / 0

End Node Ref:POINT A MH | I/L : metres

Job Number 413357	Surveyed by (Operator) A.MCSHANE	Base Unit 5W1PES6F7K	Date 06/06/2022
-----------------------------	--	--------------------------------	---------------------------



POINT B CP MH Location



Start node type, manhole, reference POINT B CP MH



Water level 5% height/diameter



From: POINT B CP MH / To: POINT A MH
Size: 150mm

Water level 50% height/diameter, Start



From: POINT B CP MH / To: POINT A MH
Size: 150mm

Water level 50% height/diameter, Finished




From: POINT B CP MH / To: POINT A MH
Size: 150mm

Water level 25% height/diameter, Start

Job Number 413357	Surveyed by (Operator) A.MCSHANE	Base Unit 5W1PES6F7K	Date 06/06/2022
-----------------------------	--	--------------------------------	---------------------------



Water level 25% height/diameter, Finished

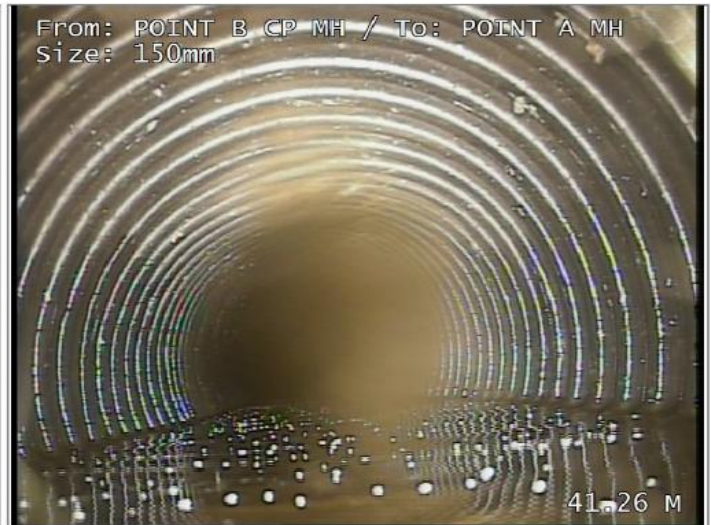

Water level 50% height/diameter



Survey abandoned - Remark: SURVEY OVERLAPED.



POINT A MH Internal



POINT A MH Location

Surveyed by (Operator) A.MCSHANE	Job Number 413357	Pipe Length Reference(PLR) POINT B CPX	Date 06/06/2022	Pre Cleaned Not Cleaned
Weather 1 - Dry	Customer Present	Service Grade/Structural Grade 0/0	Base Unit 5W1PES6F7K	Section Number 3
Road 2 BARSHAW DRIVE PAISLEY PA1 3SF Place Location		Ground Surface Grass Code List Drain and Sewer Codes (5th Edition) Location Details		
Shape/Size 150mm Material Other Duty SW		Start MH POINT B CP MH End MH POINT C MH Total length 60 metres		
Scale 1:3.15 Direction Downstream				

Start Node Ref:POINT B CP MH | I/L : metres

Position	Code	Description	Photo	Type/Grade
0.00	MH	Start node type, manhole, reference POINT B CP MH	6455069	Comment / 0
0.00	WL	Water level 5% height/diameter	6455070	Comment / 0
0.04	CUW (S01)	Loss of vision, camera under water, Start	6455072	Comment / 0
1.94	CUW (F01)	Loss of vision, camera under water, Finished	6455073	Comment / 0
16.59	WL (S02)	Water level 10% height/diameter, Start	6455074	Comment / 0
20.71	WL (F02)	Water level 10% height/diameter, Finished	6455075	Comment / 0
36.56	WL (S03)	Water level 10% height/diameter, Start	6455077	Comment / 0
54.17	WL (F03)	Water level 10% height/diameter, Finished	6455081	Comment / 0
54.17	SA	Survey abandoned - Remark: OUT OF CABLE, SURVEY WILL CONTINUE FROM POINT C MH TO POINT B MH	6455083	Comment / 0

End Node Ref:POINT C MH | I/L : metres

Job Number 413357	Surveyed by (Operator) A.MCSHANE	Base Unit 5W1PES6F7K	Date 06/06/2022
-----------------------------	--	--------------------------------	---------------------------




POINT B CP MH Location



0.04 M

Start node type, manhole, reference POINT B CP MH

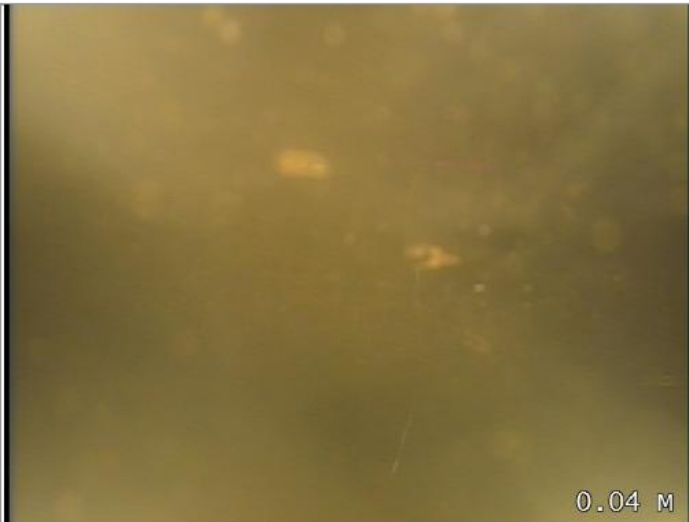

0.04 M

Water level 5% height/diameter



From: POINT B CP MH / To: POINT C MH
Size: 150mm

0.04 M

Loss of vision, camera under water, Start



From: POINT B CP MH / To: POINT C MH
Size: 150mm

1.94 M

Loss of vision, camera under water, Finished



From: POINT B CP MH / To: POINT C MH
Size: 150mm


15.94 M

Water level 10% height/diameter, Start

Job Number 413357	Surveyed by (Operator) A.MCSHANE	Base Unit 5W1PES6F7K	Date 06/06/2022
-----------------------------	--	--------------------------------	---------------------------



Water level 10% height/diameter, Finished

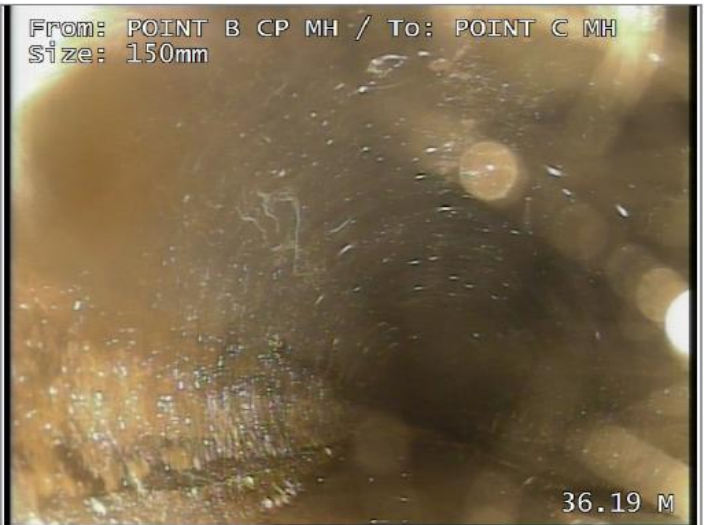

Water level 10% height/diameter, Start



Water level 10% height/diameter, Finished



Survey abandoned - Remark: OUT OF CABLE, SURVEY WILL CONTINUE FROM POINT C MH TO POINT B MH



POINT C MH Internal



POINT C MH Location

Surveyed by (Operator) A.MCSHANE	Job Number 413357	Pipe Length Reference(PLR) POINT B CPX	Date 06/06/2022	Pre Cleaned Not Cleaned
Weather 1 - Dry	Customer Present	Service Grade/Structural Grade 0/0	Base Unit 5W1PES6F7K	Section Number 4
Road 2 BARSHAW DRIVE PAISLEY PA1 3SF Place Location		Ground Surface Grass Code List Drain and Sewer Codes (5th Edition) Location Details		
Shape/Size 150mm Material Other Duty SW		Start MH POINT C MH End MH POINT B CP MH Total length 60 metres		
Scale 1:3.15 Direction Upstream				

Start Node Ref:POINT C MH | I/L : metres


Position	Code	Description	Photo	Type/Grade
0.00	MH	Start node type, manhole, reference POINT C MH	6455090	Comment / 0
0.00	WL	Water level 5% height/diameter	6455091	Comment / 0
0.93	WL (S01)	Water level 25% height/diameter, Start	6455092	Comment / 0
7.84	WL (F01)	Water level 25% height/diameter, Finished	6455093	Comment / 0
20.94	SA	Survey abandoned - Remark: SURVEY OVERLAPED.	6455094	Comment / 0

End Node Ref:POINT B CP MH | I/L : metres


Job Number 413357	Surveyed by (Operator) A.MCSHANE	Base Unit 5W1PES6F7K	Date 06/06/2022
-----------------------------	--	--------------------------------	---------------------------




POINT C MH Location

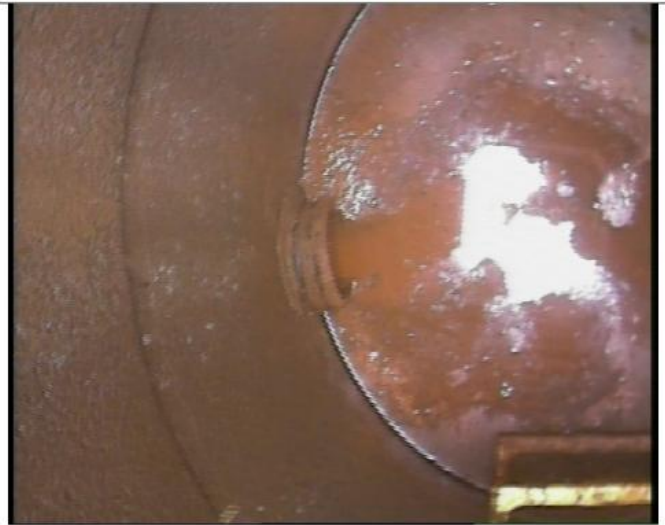

POINT C MH Internal

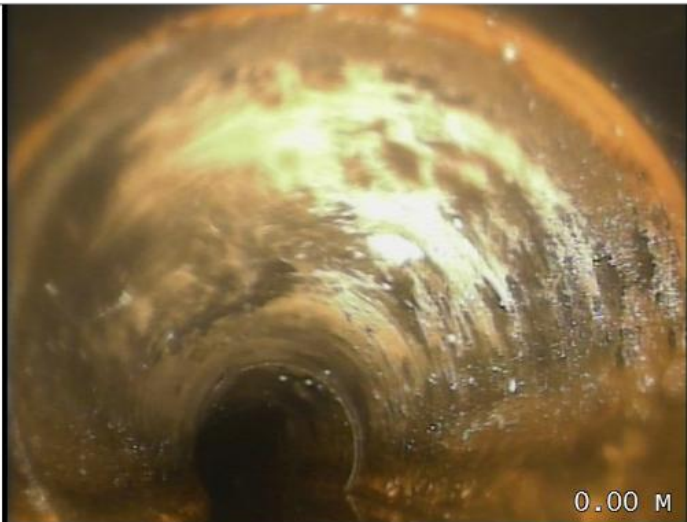

Start node type, manhole, reference POINT C MH

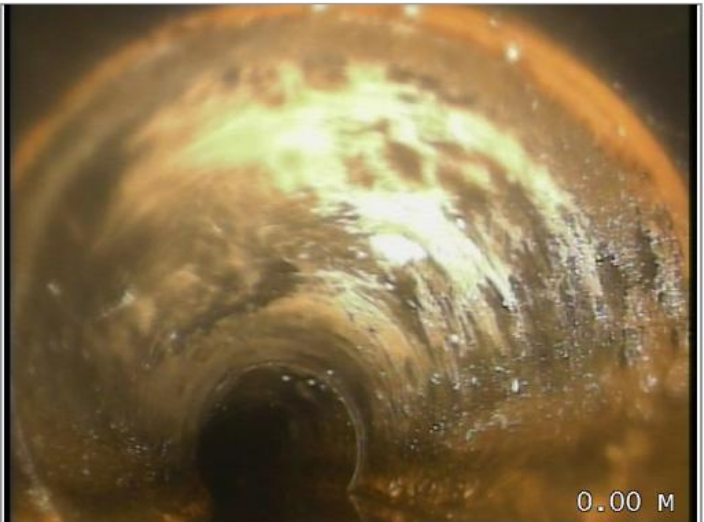

Water level 5% height/diameter



Water level 25% height/diameter, Start



Water level 25% height/diameter, Finished

Job Number 413357	Surveyed by (Operator) A.MCSHANE	Base Unit 5W1PES6F7K	Date 06/06/2022
-----------------------------	--	--------------------------------	---------------------------




Survey abandoned - Remark: SURVEY OVERLAPED.



POINT B CP MH Location

Surveyed by (Operator) A.MCSHANE	Job Number 413357	Pipe Length Reference(PLR) POINT C MHX	Date 06/06/2022	Pre Cleaned Not Cleaned
Weather 1 - Dry	Customer Present	Service Grade/Structural Grade 0/0	Base Unit 5W1PES6F7K	Section Number 5
Road 2 BARSHAW DRIVE PAISLEY PA1 3SF Place Location		Ground Surface Grass Code List Drain and Sewer Codes (5th Edition) Location Details		
Shape/Size 150mm Material Other Duty SW		Start MH POINT C MH End MH POINT D STORAGE TANK Total length 60 metres		
Scale 1:3.15 Direction Downstream				

Start Node Ref:POINT C MH | I/L : metres


Position	Code	Description	Photo	Type/Grade
0.00	MH	Start node type, manhole, reference POINT C MH	6455096	Comment / 0
0.00	WL	Water level 5% height/diameter	6455101	Comment / 0
0.81	WL (S01)	Water level 25% height/diameter, Start	6455108	Comment / 0
				
54.29	WL (F01)	Water level 25% height/diameter, Finished	6455113	Comment / 0
54.29	SA	Survey abandoned - Remark: OUT OF CABLE, SURVEY WILL CONTINUE D/S POINT D TO POINT C	6455115	Comment / 0

End Node Ref:POINT D STORAGE TANK | I/L : metres

Job Number 413357	Surveyed by (Operator) A.MCSHANE	Base Unit 5W1PES6F7K	Date 06/06/2022
-----------------------------	--	--------------------------------	---------------------------



POINT C MH Location

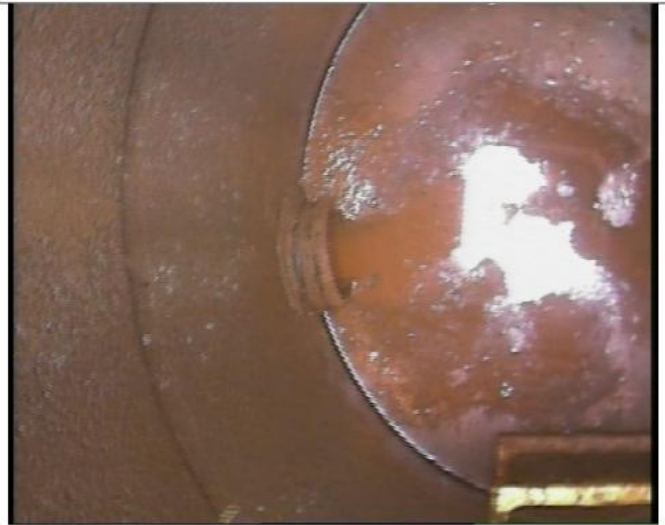

POINT C MH Internal



Start node type, manhole, reference POINT C MH



Water level 5% height/diameter



Water level 25% height/diameter, Start



Water level 25% height/diameter, Finished

Job Number 413357	Surveyed by (Operator) A.MCSHANE	Base Unit 5W1PES6F7K	Date 06/06/2022
-----------------------------	--	--------------------------------	---------------------------



Survey abandoned - Remark: OUT OF CABLE, SURVEY WILL CONTINUE D/S POINT D TO POINT C



POINT D STORAGE TANK Internal



POINT D STORAGE TANK Location

Surveyed by (Operator) A.MCSHANE	Job Number 413357	Pipe Length Reference(PLR) POINT C MHX	Date 06/06/2022	Pre Cleaned Not Cleaned
Weather 1 - Dry	Customer Present	Service Grade/Structural Grade 0/0	Base Unit 5W1PES6F7K	Section Number 6

Road 2 BARSHAW DRIVE PAISLEY PA1 3SF Place Location	Ground Surface Grass Code List Drain and Sewer Codes (5th Edition) Location Details
Shape/Size 150mm Material Other Duty SW	Start MH POINT D STORAGE TANK End MH POINT C MH Total length 60 metres

Scale **1:3.15**
Direction **Upstream**

Start Node Ref:POINT D STORAGE TANK | I/L : metres

Position	Code	Description	Photo	Type/Grade
0.00	MH	Start node type, manhole, reference POINT D STORAGE TANK	6455125	Comment / 0
0.00	WL	Water level 5% height/diameter	6455126	Comment / 0
11.03	WL (S01)	Water level 10% height/diameter, Start	6455143	Comment / 0
24.30	CUD	Loss of vision, silt	6455164	Comment / 0
28.94	WL (F01)	Water level 10% height/diameter, Finished	6455986	Comment / 0
28.94	SA	Survey abandoned - Remark: SURVEY OVERLAPED.	6456006	Comment / 0

End Node Ref:POINT C MH | I/L : metres

Job Number 413357	Surveyed by (Operator) A.MCSHANE	Base Unit 5W1PES6F7K	Date 06/06/2022
-----------------------------	--	--------------------------------	---------------------------



POINT D STORAGE TANK Location



POINT D STORAGE TANK Internal




Start node type, manhole, reference POINT D STORAGE TANK



Water level 5% height/diameter



Water level 10% height/diameter, Start

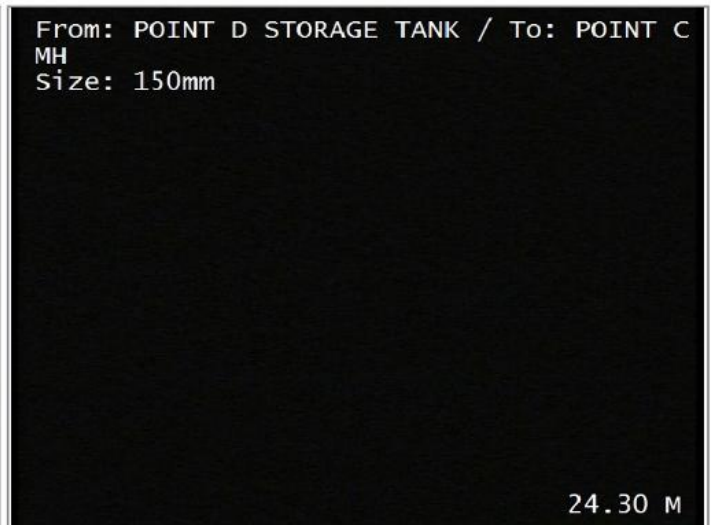


Loss of vision, silt

Job Number 413357	Surveyed by (Operator) A.MCSHANE	Base Unit 5W1PES6F7K	Date 06/06/2022
-----------------------------	--	--------------------------------	---------------------------



Water level 10% height/diameter, Finished

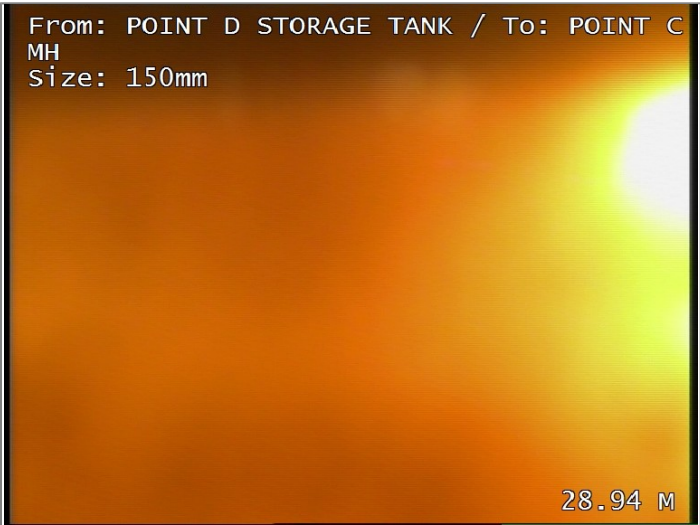

Survey abandoned - Remark: SURVEY OVERLAPED.



POINT C MH Internal



POINT C MH Location

Surveyed by (Operator) A.MCSHANE	Job Number 413357	Pipe Length Reference(PLR) U/S MH47 X	Date 06/06/2022	Pre Cleaned Not Cleaned
Weather 1 - Dry	Customer Present	Service Grade/Structural Grade 0/3	Base Unit 5W1PES6F7K	Section Number 7
Road 2 BARSHAW DRIVE PAISLEY PA1 3SF Place Location		Ground Surface Grass Code List Drain and Sewer Codes (5th Edition) Location Details		
Shape/Size 600mm Material Concrete Duty SW		Start MH MILL BURN MH End MH U/S MH47 Total length 69.69 metres		
Scale 1:3.66 Direction Upstream				

Start Node Ref: MILL BURN MH | I/L : metres

Position	Code	Description	Photo	Type/Grade
0.00	MH	Start node type, manhole, reference MILL BURN MH	6456008	Comment / 0
0.00	WL	Water level 5% height/diameter	6456009	Comment / 0
3.15	REM	DEBRIS	6456011	Comment / 0
9.99	JN	Junction at 2 o'clock, diameter 150mm	6456013	Comment / 0
19.69	JN	Junction at 9 o'clock, diameter 150mm	6456032	Comment / 0
28.93	JN	Junction at 2 o'clock, diameter 150mm	6456033	Comment / 0
38.09	JN	Junction at 10 o'clock, diameter 150mm	6456047	Comment / 0
43.94	CM	Cracks multiple from 12 to 9 o'clock	6456048	Structural / 3
47.79	JN	Junction at 2 o'clock, diameter 150mm	6456052	Comment / 0
56.96	JN	Junction at 10 o'clock, diameter 150mm	6456069	Comment / 0
65.91	JN	Junction at 1 o'clock, diameter 150mm	6456079	Comment / 0
66.92	REM	DEBRIS	6456082	Comment / 0
69.69	MHF	Finish node type, manhole, reference U/S MH	6456087	Comment / 0

End Node Ref: U/S MH47 | I/L : metres

Job Number 413357	Surveyed by (Operator) A.MCSHANE	Base Unit 5W1PES6F7K	Date 06/06/2022
-----------------------------	--	--------------------------------	---------------------------



MILL BURN MH Location



MILL BURN MH Internal



Start node type, manhole, reference MILL BURN MH



Water level 5% height/diameter



DEBRIS



Junction at 2 o'clock, diameter 150mm

Job Number 413357	Surveyed by (Operator) A.MCSHANE	Base Unit 5W1PES6F7K	Date 06/06/2022
-----------------------------	--	--------------------------------	---------------------------



Junction at 9 o'clock, diameter 150mm



Junction at 2 o'clock, diameter 150mm



Junction at 10 o'clock, diameter 150mm



Cracks multiple from 12 to 9 o'clock



Junction at 2 o'clock, diameter 150mm



Junction at 10 o'clock, diameter 150mm


Job Number 413357	Surveyed by (Operator) A.MCSHANE	Base Unit 5W1PES6F7K	Date 06/06/2022
-----------------------------	--	--------------------------------	---------------------------



Junction at 1 o'clock, diameter 150mm



DEBRIS

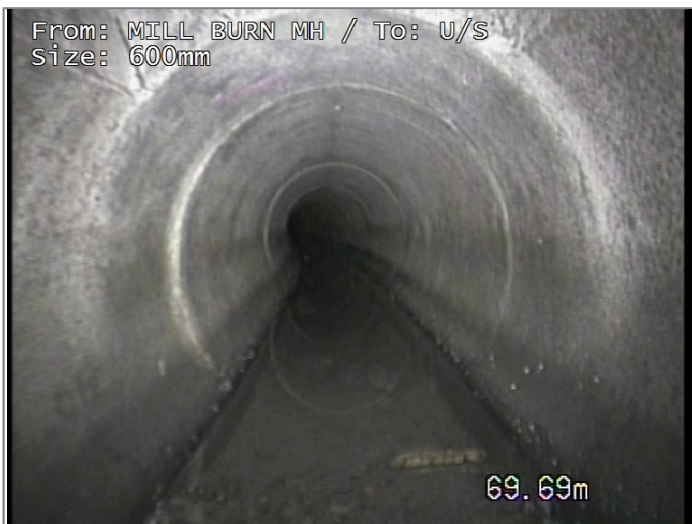

Finish node type, manhole, reference U/S MH

Surveyed by (Operator) A.MCSHANE	Job Number 413357	Pipe Length Reference(PLR) U/S X	Date 06/06/2022	Pre Cleaned Not Cleaned
Weather 1 - Dry	Customer Present	Service Grade/Structural Grade 0/0	Base Unit 5W1PES6F7K	Section Number 8
Road 2 BARSHAW DRIVE PAISLEY PA1 3SF Place Location		Ground Surface Grass Code List Drain and Sewer Codes (5th Edition) Location Details		
Shape/Size 450mm Material Concrete Duty SW		Start MH MH47 End MH U/S Total length 50 metres		
Scale 1:2.62 Direction Upstream				

Start Node Ref:MH47 | I/L : metres

Position	Code	Description	Photo	Type/Grade
0.00	MH	Start node type, manhole, reference MH47	6456091	Comment / 0
0.00	WL	Water level 5% height/diameter	6456092	Comment / 0
4.64	JN	Junction at 10 o'clock, diameter 150mm	6456094	Comment / 0
10.19	JN	Junction at 3 o'clock, diameter 450mm	6456108	Comment / 0
13.91	JN	Junction at 2 o'clock, diameter 150mm	6456129	Comment / 0
23.58	JN	Junction at 10 o'clock, diameter 150mm	6456131	Comment / 0
33.07	JN	Junction at 2 o'clock, diameter 150mm	6456132	Comment / 0
42.27	JN	Junction at 10 o'clock, diameter 150mm	6456139	Comment / 0
45.34	SA	Survey abandoned - Remark: PIPE REDUCES, UNABLE TO PASS	6456148	Comment / 0

End Node Ref:U/S | I/L : metres

Job Number 413357	Surveyed by (Operator) A.MCSHANE	Base Unit 5W1PES6F7K	Date 06/06/2022
-----------------------------	--	--------------------------------	---------------------------



Start node type, manhole, reference MH47



Water level 5% height/diameter



Junction at 10 o'clock, diameter 150mm



Junction at 3 o'clock, diameter 450mm



Junction at 2 o'clock, diameter 150mm



Junction at 10 o'clock, diameter 150mm

Job Number 413357	Surveyed by (Operator) A.MCSHANE	Base Unit 5W1PES6F7K	Date 06/06/2022
-----------------------------	--	--------------------------------	---------------------------



Junction at 2 o'clock, diameter 150mm



Junction at 10 o'clock, diameter 150mm



Survey abandoned - Remark: PIPE REDUCES, UNABLE TO PASS

Surveyed by (Operator) A.MCSHANE	Job Number 413357	Pipe Length Reference(PLR) MILL BURN X	Date 06/06/2022	Pre Cleaned Not Cleaned
Weather 1 - Dry	Customer Present	Service Grade/Structural Grade 4/2	Base Unit 5W1PES6F7K	Section Number 9

Road 2 BARSHAW DRIVE PAISLEY PA1 3SF Place Location	Ground Surface Grass Code List Drain and Sewer Codes (5th Edition) Location Details
--	---

Shape/Size 600mm Material Concrete Duty SW	Start MH MILL BURN MH End MH D/S Total length 97.42 metres
---	---

Scale **1:5.11**
Direction **Downstream**

Start Node Ref: MILL BURN MH | I/L : metres

Position	Code	Description	Photo	Type/Grade
0.00	MH	Start node type, manhole, reference MILL BURN MH	6456194	Comment / 0
0.00	WL	Water level 5% height/diameter	6456195	Comment / 0
24.44	JN	Junction at 10 o'clock, diameter 150mm	6456210	Comment / 0
33.97	JN	Junction at 2 o'clock, diameter 150mm	6456215	Comment / 0
44.17	JN	Junction at 11 o'clock, diameter 150mm	6456220	Comment / 0
54.45	JN	Junction at 2 o'clock, diameter 150mm	6456227	Comment / 0
63.02	JN	Junction at 10 o'clock, diameter 150mm	6456236	Comment / 0
64.55	DEE	Attached deposits, encrustation at 5 o'clock 25% cross-sectional area loss	6456246	Service / 4
72.35	JN	Junction at 3 o'clock, diameter 150mm	6456249	Comment / 0
81.68	JN	Junction at 9 o'clock, diameter 150mm	6456253	Comment / 0
88.72	CL	Crack longitudinal at 12 o'clock	6456255	Structural / 2
90.41	CL	Crack longitudinal at 1 o'clock	6456257	Structural / 2
91.26	JN	Junction at 2 o'clock, diameter 150mm	6456263	Comment / 0
92.99	CL	Crack longitudinal at 1 o'clock	6456265	Structural / 2
97.42	MHF	Finish node type, manhole, reference D/S	6456273	Comment / 0

End Node Ref: D/S | I/L : metres

Job Number 413357	Surveyed by (Operator) A.MCSHANE	Base Unit 5W1PES6F7K	Date 06/06/2022
-----------------------------	--	--------------------------------	---------------------------



MILL BURN MH Location



MILL BURN MH Internal



Start node type, manhole, reference MILL BURN MH



Water level 5% height/diameter



Junction at 10 o'clock, diameter 150mm



Junction at 2 o'clock, diameter 150mm

Job Number 413357	Surveyed by (Operator) A.MCSHANE	Base Unit 5W1PES6F7K	Date 06/06/2022
-----------------------------	--	--------------------------------	---------------------------



Junction at 11 o'clock, diameter 150mm



Junction at 2 o'clock, diameter 150mm



Junction at 10 o'clock, diameter 150mm



Attached deposits, encrustation at 5 o'clock 25% cross-sectional area loss



Junction at 3 o'clock, diameter 150mm



Junction at 9 o'clock, diameter 150mm

Job Number 413357	Surveyed by (Operator) A.MCSHANE	Base Unit 5W1PES6F7K	Date 06/06/2022
-----------------------------	--	--------------------------------	---------------------------



Crack longitudinal at 12 o'clock



Crack longitudinal at 1 o'clock



Junction at 2 o'clock, diameter 150mm



Crack longitudinal at 1 o'clock



Finish node type, manhole, reference D/S

Job Number 413357				Surveyed by (Operator) A.MCSHANE			Base Unit 5W1PES6F7K		Date 06/06/2022				
No.	PLR	Dir.	Use	Shape/Size	Date	Mat.	Total Length	Inspection Length	Cat.	Peak Score	Grade	Mean Score	Total Score
1	POINT B CPX	U	X	150	06/06/2022	Other	80 metres	54.52		0	1	0	0
2	POINT B CPX	D	X	150	06/06/2022	Other	80 metres	46.23		0	1	0	0
3	POINT B CPX	D	X	150	06/06/2022	Other	60 metres	54.17		0	1	0	0
4	POINT B CPX	U	X	150	06/06/2022	Other	60 metres	20.94		0	1	0	0
5	POINT C MHX	D	X	150	06/06/2022	Other	60 metres	54.29		0	1	0	0
6	POINT C MHX	U	X	150	06/06/2022	Other	60 metres	28.94		0	1	0	0
7	U/S MH47 X	U	X	600	06/06/2022	Concrete	69.69 metres	69.69		40	3	0.57	40
8	U/S X	U	X	450	06/06/2022	Concrete	50 metres	45.34		0	1	0	0
9	MILL BURN X	D	X	600	06/06/2022	Concrete	97.42 metres	97.42		10	2	0.31	30

Job Number 413357				Surveyed by (Operator) A.MCSHANE			Base Unit 5W1PES6F7K			Date 06/06/2022			
No.	PLR	Dir.	Use	Shape/Size	Date	Mat.	Total Length	Inspection Length	Cat.	Peak Score	Grade	Mean Score	Total Score
1	POINT B CPX	U	X	150	06/06/2022	Other	80 metres	54.52		0	1	0	0
2	POINT B CPX	D	X	150	06/06/2022	Other	80 metres	46.23		0	1	0	0
3	POINT B CPX	D	X	150	06/06/2022	Other	60 metres	54.17		0	1	0	0
4	POINT B CPX	U	X	150	06/06/2022	Other	60 metres	20.94		0	1	0	0
5	POINT C MHX	D	X	150	06/06/2022	Other	60 metres	54.29		0	1	0	0
6	POINT C MHX	U	X	150	06/06/2022	Other	60 metres	28.94		0	1	0	0
7	U/S MH47 X	U	X	600	06/06/2022	Concrete	69.69 metres	69.69		0	1	0	0
8	U/S X	U	X	450	06/06/2022	Concrete	50 metres	45.34		0	1	0	0
9	MILL BURN X	D	X	600	06/06/2022	Concrete	97.42 metres	97.42		5	4	0.05	5

Job Number 413357	Surveyed by (Operator) A.MCSHANE	Base Unit 5W1PES6F7K	Date 06/06/2022
-----------------------------	--	--------------------------------	---------------------------

Job Information

Total Distance Surveyed: **617.11 metres**
 Engineer: **A.MCSHANE**
 Number of Surveys: **9**
 Number of Surveys grade 4 or above: **0**

Job Comments

Section 1 mh to be full of debris. This had to be hand dug to expose channel, engineers used push rod half way 50m d/s then had to continue back from section 2 cp. There were dips in the line and this was holding murky water causing camera to become cloudy, managed to get a visual on camera but this is not 100% and wouldn't be unless tanker came to hpwj and remove water levels from cps. All sections completed. CCTV surveyed the 600mm pipe u/s to mh47 around 90m then through to where pipe reduces to what looks to be 225mm survey and was abandoned at this section. Surveyed d/s and got around 100m, pipe has a few cracks but nothing too concerning

Section 1 Overview (06/06/2022)

Manholes: **POINT A MH to POINT B CP MH**
 Pipe Length: **80 metres**
 Structural Grade: **0**
 Service Grade: **0**
 Material: **Other**
 Pipe Size: **150mm**
 Use: **SW**

Slightly elevated water levels in line

Section 2 Overview (06/06/2022)

Manholes: **POINT B CP MH to POINT A MH**
 Pipe Length: **80 metres**
 Structural Grade: **0**
 Service Grade: **0**
 Material: **Other**
 Pipe Size: **150mm**
 Use: **SW**

Elevated water levels in line

Section 3 Overview (06/06/2022)

Manholes: **POINT B CP MH to POINT C MH**
 Pipe Length: **60 metres**
 Structural Grade: **0**
 Service Grade: **0**
 Material: **Other**
 Pipe Size: **150mm**
 Use: **SW**

Elevated water levels in line

Section 4 Overview (06/06/2022)

Manholes: **POINT C MH to POINT B CP MH**
 Pipe Length: **60 metres**
 Structural Grade: **0**
 Service Grade: **0**
 Material: **Other**
 Pipe Size: **150mm**
 Use: **SW**

Elevated water levels in line

Section 5 Overview (06/06/2022)

Manholes: **POINT C MH to POINT D STORAGE TANK**
 Pipe Length: **60 metres**
 Structural Grade: **0**
 Service Grade: **0**
 Material: **Other**
 Pipe Size: **150mm**
 Use: **SW**

Elevated water levels in line

Report Summary

Job Number 413357	Surveyed by (Operator) A.MCSHANE	Base Unit 5W1PES6F7K	Date 06/06/2022
-----------------------------	--	--------------------------------	---------------------------

Section 6 Overview (06/06/2022)

Manholes: **POINT D STORAGE TANK to POINT C MH**
 Pipe Length: **60 metres**
 Structural Grade: **0**
 Service Grade: **0**
 Material: **Other**
 Pipe Size: **150mm**
 Use: **SW**

Silt and water in line

Section 7 Overview (06/06/2022)

Manholes: **MILL BURN MH to U/S MH47**
 Pipe Length: **69.69 metres**
 Structural Grade: **3**
 Service Grade: **0**
 Material: **Concrete**
 Pipe Size: **600mm**
 Use: **SW**

Cracks and debris in line

Section 8 Overview (06/06/2022)

Manholes: **MH47 to U/S**
 Pipe Length: **50 metres**
 Structural Grade: **0**
 Service Grade: **0**
 Material: **Concrete**
 Pipe Size: **450mm**
 Use: **SW**

Survey abandoned - camera unable to pass reduction in pipe circumference.

Section 9 Overview (06/06/2022)

Manholes: **MILL BURN MH to D/S**
 Pipe Length: **97.42 metres**
 Structural Grade: **2**
 Service Grade: **4**
 Material: **Concrete**
 Pipe Size: **600mm**
 Use: **SW**

Cracking and attached deposits in line

Job Number 413357	Surveyed by (Operator) A.MCSHANE	Base Unit 5W1PES6F7K	Date 06/06/2022
-----------------------------	--	--------------------------------	---------------------------

STRUCTURAL DEFECTS

Grade 3; Best practice suggests consideration to be given to repair in the medium term.

Grade 4; Best practice suggests consideration to be given to repair to avoid potential collapse.

Grade 5; Best practice suggests this pipe is at risk of collapse at any time; urgent consideration should be given to repair to avoid collapse.

Structural Defects			
Section	PLR	Grade	Fault Description
7	U/S MH47 X	3	Cracks multiple from 12 to 9 o'clock

SERVICE / OPERATIONAL DEFECTS

Grade 3; Best practice suggests consideration to be given to maintenance activities in the medium term.

Grade 4; Best practice suggests consideration to be given to maintenance to avoid potential blockage.

Grade 5; Best practice suggests this pipe is at risk of backing up / causing flooding.

Service Defects			
Section	PLR	Grade	Fault Description
9	MILL BURN X	4	Attached deposits, encrustation at 5 o'clock 25% cross-sectional area loss

ABANDONED SURVEYS

Camera no access		
Section	PLR	Fault Description
1	POINT B CPX	Survey abandoned - Remark: OUT OF CABLE, SURVEY WILL CONTINUE FROM POINT B CP BACK D/S.
2	POINT B CPX	Survey abandoned - Remark: SURVEY OVERLAPED.
3	POINT B CPX	Survey abandoned - Remark: OUT OF CABLE, SURVEY WILL CONTINUE FROM POINT C MH TO POINT B MH
4	POINT B CPX	Survey abandoned - Remark: SURVEY OVERLAPED.
5	POINT C MHX	Survey abandoned - Remark: OUT OF CABLE, SURVEY WILL CONTINUE D/S POINT D TO POINT C
6	POINT C MHX	Survey abandoned - Remark: SURVEY OVERLAPED.
8	U/S X	Survey abandoned - Remark: PIPE REDUCES, UNABLE TO PASS

INFORMATION

These summaries are based on the SRM grading from the WRC

Renfrewshire

Sports Pitches, Playing Fields, and Pavilions Strategy 2022 – 2032 (Draft)

Contents

Introduction

Objectives of the report

Background

- Investment in facilities
- Impact of the SFA player pathway on pitch demand
- Working with Community Sports Hubs and other pitch users

Current pitch provision

- Grass pitches
- Synthetic turf pitches
- Blaes and golden grit pitches

Demand summary

- Grass pitches
- Synthetic turf pitches

Conclusions from analysis of provision and demand

Proposed future solutions and strategy

INTRODUCTION

This is the Sports Pitches, Playing Fields, and Pavilions Strategy 2014 – 2024 review (OneRen). Building upon the preceding Assessment Report, it provides a clear, strategic framework for the management, maintenance and improvement of existing sports pitches, pavilions, and ancillary facilities over the next ten years.

Aim

To establish, through consultation with partners and stakeholders (including the Sports Strategy Steering Group), a review of the current Sports Pitches, Playing Fields and Pavilions Strategy for 2014 until 2024, which has clear links to National and council strategies and policies in relation to increasing participation in sport (Appendix 1).

Objectives:

- Ensure there are enough playing fields in terms of quality, quantity, and accessibility to satisfy current and likely future demands for playing fields, and sports pitches.
- Identify potential centres of excellence from current facilities.
- Identify and make recommendation for Asset Transfer, or lease of community-based grass football pitches and pavilions.
- Identify and make recommendation for Licence to Occupy (Key Holding Agreements) of community-based grass football pitches and pavilions.
- Detail the cost and operational requirements that, if implemented, will ensure there is a robust maintenance programme for all sports pitches and playing fields.
- Detail the cost and operational requirements that, if implemented, will ensure there is a robust maintenance programme for all pavilions and changing accommodation, ensuring they are fit for purpose.
- Improve the booking and visitor experience for customers.

Renfrewshire Sports Pitches, Playing Fields, and Pavilions Strategy 2022 to 2032 (Draft)

- Make recommendations for a new simplified pricing structure for Community Sports (CS) HUB groups/teams/organisations, and non-CS HUB users.

BACKGROUND

INVESTMENT IN FACILITIES.

In 2014, Renfrewshire Council introduced an updated Sports Pitches, Playing Fields, and Pavilions Strategy.

Following this strategy Renfrewshire Council invested significantly in playing fields across Renfrewshire, upgrading natural grass, and synthetic grass pitches at:

- KGV Renfrew
- Renfrew Leisure Centre
- Castlehead High School
- Ferguslie Sports Centre
- Moredun Playing Fields
- Morar Drive Playing Fields
- KGV Johnstone (Millar Street)
- KGV Renfrew (Cricket wicket and practice cages)
- St James' Playing Fields (ongoing)

Building upon the preceding Assessment report, this review sets out the main objectives and issues to be addressed relating to the current Sports Pitches, Playing Fields and Pavilions provision operated on behalf of Renfrewshire Council, by, Oneren (Renfrewshire Leisure), and Amey, across Renfrewshire.

The review identifies where detailed attention to specific issues is required and where community empowerment will be sought. The Review should be read alongside national and local strategies for guidance.

IMPACT OF THE SCOTTISH FOOTBALL ASSOCIATION PLAYER PATHWAY

Renfrewshire Sports Pitches, Playing Fields, and Pavilions Strategy 2022 to 2032 (Draft)

Since the introduction of the Scottish Football Association's Player Pathway, where younger age groups no longer play 11-a-side football, but instead play 4, 5, 7 and 9-a-side fixtures, there has been a dramatic decline in the number of bookings for younger age group games on natural grass pitches. Most games for younger age groups (P1 to S6) are now played on 3G synthetic grass pitches:

For 4-a-side games, a full size 3G synthetic grass pitch can accommodate 8 pitches (16 teams),

For 5-a-side games a full size 3G synthetic grass pitch can accommodate 6 pitches (12 teams)

For 7-a-side games a full size 3G synthetic grass pitch can accommodate 3 pitches (6 teams).

For 9-a-side games a full size 3G synthetic grass pitch can accommodate 2 pitches (4 teams).

This shift in demand from natural grass to 3G and the ability of 3G, due to its durability and resistance to wear and tear compared to a natural grass surface, allows the 3G surfaces across Renfrewshire to accommodate many more teams and fixtures throughout the season than was historically possible on grass pitches, irrespective (for the most part) of the weather conditions.

This factor, together with a reduction in the number of leagues who operate in, or have teams from the Renfrewshire area, has had a significant impact on the demand for natural grass pitches in Renfrewshire.

Statistical analysis of pitch bookings and usage has demonstrated to OneRen that demand for grass pitches for use by youth football teams has reduced exponentially as the demand for 3G synthetic pitches to accommodate the requirements of these teams has increased.

"..when boys come to us [St Mirren FC] via the player pathways we have in place one of the first things we have to do is teach them how to play football on grass...we're a club that play our senior games on grass so it's absolutely vital to us that our players can adapt to the demands of playing on both surfaces..." – Tony Fitzpatrick, General Manager of St Mirren 2016–2022

WORKING WITH THE COMMUNITY SPORTS HUBS

Community Sports Hubs are essentially a "home for sport and physical activity". Based across local facilities such as sports centres, community centres, outside spaces and schools, they bring people together to work and develop sport locally. They also provide information, support, and advice on a wide range of sports and physical activities to make it easier for local people to get involved and engage in a more active and healthier lifestyle. The specifics of each Community Sport Hub and what it offers will vary according to local need and local resource.

<https://www.oneren.org/sport/community-sports-hubs/>

OneRen, working with sportscotland, have supported the creation of five Hubs within Renfrewshire.

**Linwood, Johnstone and Gryffe
Paisley East**

Paisley West

Parkmains

Renfrew

A Community Sport Hub is focused on the sports clubs around a local community. A Hub is a collective of progressive sport clubs working together. Hub membership is available to sport clubs, physical activity groups and non-sporting organisations who wish to contribute towards playing sports as a way of life in Renfrewshire.

Benefits of membership.

Benefits of membership are numerous (<https://www.oneren.org/media/nwmgjqk3/csh-renfrewshire-membership-affiliation-information-pack-2022-23.pdf>) but one key example is the priority facility bookings agreement that enables and supports the Community Sports HUB network, Community Sports Hubs have requested and are being given priority bookings for pitches in order to meet the demands of their member clubs.

Renfrew: 3 natural grass pitches at KGV Renfrew

Parkmains: 1 natural grass pitch at Bishopton Pavilion, 1 natural grass pitch at Inchinnan Pavilion;

Paisley West: 2 natural grass pitches at Todholm; 1 natural grass pitch at Durrockstock; 2 natural grass pitches at Ferguslie; 1 natural grass pitch at Moredun

Paisley East: 2 natural grass pitches at Seedhill; 1 Grass pitch at Ralston Sports Centre

Linwood, Johnstone & Gryffe: 2 natural grass pitches at Thomas Shanks; 2 natural grass pitches at Millar Street; 1 natural grass pitch at Glenpatrick; 2 natural grass pitches at ON-X.

WORKING WITH NON-COMMUNITY SPORTS HUB CLUBS.

Clubs that elect not to join their local Hub are still able to book and access facilities operated by OneRen and the council although pricing and ability to book are not as favourable as they are for Hub teams. Given the strength of the Hubs, and the considerable benefits of being a member of the local Hub, few teams and clubs elect to operate outside of the Hub structure.

CURRENT PROVISION.

Natural Grass pitches

In Renfrewshire Council and Oneren's estate there are 18 venues providing 34 natural grass football pitches which are currently available for community use. There are several venues which are not currently used due to lack of demand or condition issues but still have the potential to accommodate football pitches in the future if current issues are resolved. Access to appropriate ancillary facilities (changing rooms/pavilions) varies from site to site and is detailed within this strategy document. There are some venues with purpose-built pavilions, some venues with container style changing areas and venues with no pavilion or changing provision

There are also numerous grass pitches within the school estate. These are currently not accessed by, or available to the community. The quality of grass pitches within the school estate is generally good, although the school estate is not being considered at this time in relation to community pitch use, so those pitches are not included in this strategy document. Of note is that whilst all secondary schools have access to changing accommodation most primary schools do not, which limits the opportunities for consideration of wider community use.

Renfrewshire Sports Pitches, Playing Fields, and Pavilions Strategy 2022 to 2032 (Draft)


Grass cutting and pitch maintenance remains the responsibility of council for all pitches identified thus – pitches*. Pitches where OneRen are responsible for grass cutting and pitch maintenance are not marked in this way, below

Bishopton Playing Fields	1 natural grass eleven a side pitch.
Durrockstock Playing Fields	1 natural grass eleven a side pitch.
Ferguslie Sports Centre	2 natural grass eleven a side pitches.
Glenpatrick Playing Fields	2 natural grass eleven a side pitches.
Inchinnan Playing Fields	1 natural grass eleven a side pitch.
King George V Playing Fields (Renfrew)	7 natural grass eleven a side pitches and 2 natural grass 9 a side pitches.
King George V Playing Fields (Johnstone)	2 natural grass eleven a side pitches.
Kirklandneuk Playing Fields	1 natural grass eleven a side pitch.
Lochwinnoch Park & Playing fields	1 natural grass eleven a side pitch.
Morar Playing Fields	1 natural grass eleven a side pitch.
Moredun Playing Fields	1 natural grass eleven a side pitch.
Ralston Community Sports Centre	1 natural grass eleven a side pitch.
Seedhill Playing Fields	2 natural grass eleven a side pitches.
St James Playing Field, Greenock Rd	4 natural grass eleven a side pitches.
Thomas Shanks Public Park	2 natural grass eleven a side pitches.
Todholm Playing Fields (The Marshes)	2 natural grass eleven a side pitches.
Viewfield Park	1 natural grass eleven a side pitch.
*ON-X Linwood	2 natural grass eleven a side pitches.

DEMAND

NATURAL GRASS PITCHES

Renfrewshire Sports Pitches, Playing Fields, and Pavilions Strategy 2022 to 2032 (Draft)

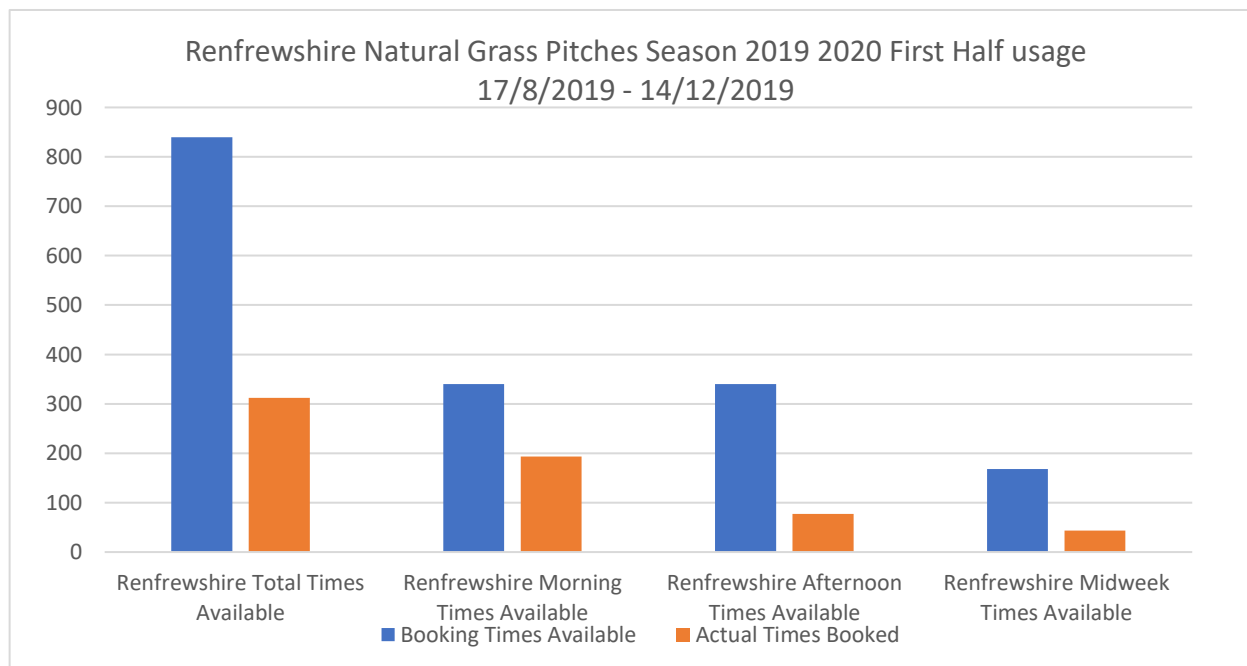

The graph above shows the number of bookings made across Renfrewshire’s bookable (Grass pitches) from the start of season 2019/20 (17th August 2019 until 14th December 2019), which includes KGV Renfrewshire, St James’ Playing Fields, Seedhill Sports Centre, Ferguslie Sports Centre, Bishopton Pavilion, Thomas Shanks Playing Fields, Durrockstock Playing Field, and Todholm (The Marshes) Playing Fields only. A full breakdown per site can be seen in Appendix 2.

Included are all games booked for Monday and Wednesday mid-week games at the start of the season (16th August 2019 until 7th September 2019), and all weekend games. The total number of booking times available, excluding the 11.30am kick offs (which were introduced to increase pitch availability) is 840. The total number of bookings made were 312 of 840 available, of which, broken down is: 193 of 340 were Saturday morning games kicking off circa 9:30am, 77 of 340 were Saturday afternoon games kicking off at 2:00pm, and 42 of 168 games booked on either a Monday, or Wednesday evening for midweek games.

Based on the information collated over the first half of this season (2019/2020), there is an oversupply of grass pitches across Renfrewshire. Based on the total number of booking times available (840), only 37.14% of booking times available were booked (312). Saturday morning games 56.76% of available times booked, Saturday afternoon games 22.65% of available booking times booked, and, mid-week games 25% of available booking times booked.

Renfrewshire Sports Pitches, Playing Fields, and Pavilions Strategy 2022 to 2032 (Draft)

Synthetic Grass Pitches

In Renfrewshire there are 13 venues providing 18 synthetic pitches which are currently available for community use. Access to appropriate ancillary facilities (changing rooms/pavilions) varies from site to site and is detailed within this strategy document. Synthetic pitch quality across venues in Renfrewshire is generally of a good standard. However, some venues experience consistent issues with vandalism. There are also several venues that have synthetic pitches that will reach end of life in the near future. This will result in the need for full carpet replacement.

Reactive and proactive pitch maintenance at OneRen venues is the responsibility of OneRen. Pitches within OneRen operations are swept and maintained on a weekly basis as well as receiving crumb top ups and carpet decompaction works on a regular basis.

Reactive and proactive pitch maintenance at Education venues is the responsibility of council. Pitches within Education are not swept and maintained on a weekly basis, nor do they receive crumb top ups and carpet decompaction works on a regular basis. Education state that current budgets do not allow for this level of investment in the pitches.

Reactive and proactive pitch maintenance at the PPP schools is the responsibility of AMEY. AMEY report that pitches at the PPP schools are swept and maintained on a weekly basis as well as receiving crumb top ups and carpet decompaction works on a regular basis.

OneRen

Renfrew Leisure Centre	1 x eleven-a-side, 3G pitch.
ON-X Linwood	1 x seven-a-side, 3G pitch; 1 x 11-a-side sand dressed hockey pitch.
Johnstone Community Sports Hub	1 x eleven-a-side, 3G pitch.
Ralston Community Sports Centre	1 x eleven-a-side, 3G pitch.
Seedhill Playing Fields	1 x eleven-a-side, 3G pitch, 3 x five-a-side, 3G pitches.
Ferguslie Sports Centre	1 x eleven-a-side, 3G pitch.

Education estate (operated by OneRen)

Parkmains High School	1 x eleven-a-side, 3G pitch, 1 x eleven-a-side sand dressed hockey pitch.
Gryffe High School	1 x eleven-a-side, 3G pitch.
Castlehead High School	1 x eleven-a-side, 3G pitch.
Trinity High School	1 x nine-a-side, 3G pitch.
King George V / Renfrew High School	1 x eleven-a-side, 3G pitch.

Renfrewshire Sports Pitches, Playing Fields, and Pavilions Strategy 2022 to 2032 (Draft)

PPP Schools (operated by AMEY)

St Andrews High School

1 x eleven-a-side, 3G pitch.

Glennifer High School

1 x eleven-a-side, 3G pitch.

SYNTHETIC GRASS USAGE

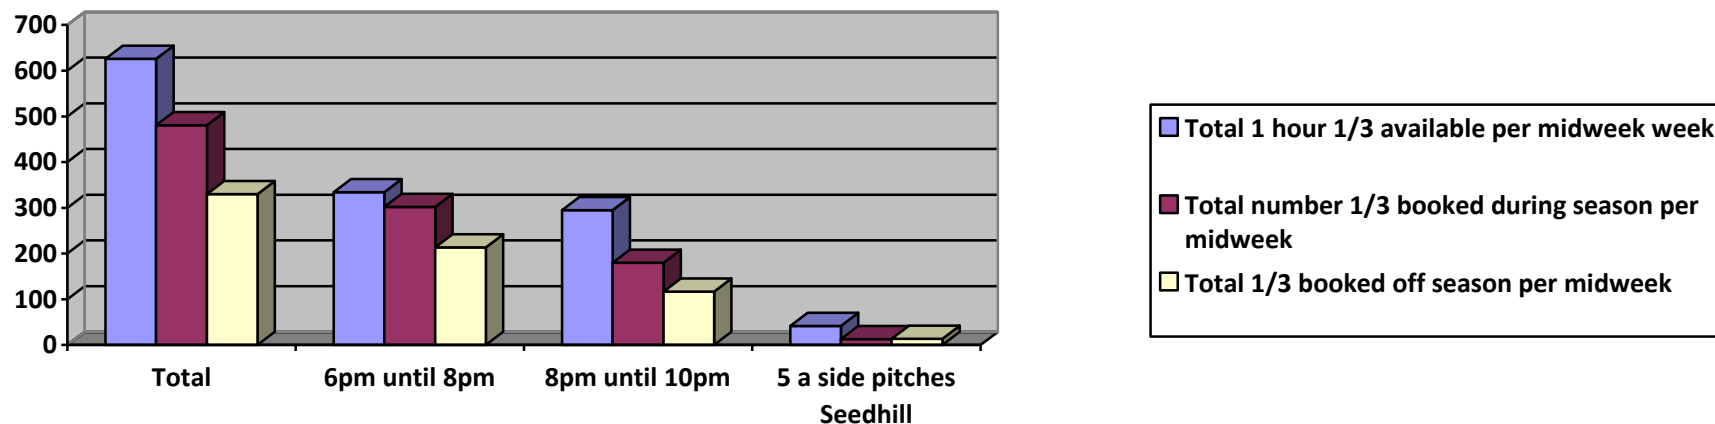


Chart above is availability and actuals per week.

- A midweek booking time is calculated as a 1 hour let on a third of the pitch.
- 626 one third hour bookings available; 481 one third hour bookings made during season.
- 606 one third bookings available; 330 one third hour bookings made during summer (Trinity closes throughout summer).
- 42 one hour five-a-side bookings available; 13 booked during season; 14 confirmed through summer months.
- 6pm until 8pm: 334 hour one third bookings available; 302 hour one third bookings confirmed.
- 8pm until 10pm: 295 one third bookings available; 180 booked.
- Weekend games booking time is the number of hours available for the full pitch.

Renfrewshire Sports Pitches, Playing Fields, and Pavilions Strategy 2022 to 2032 (Draft)

- A breakdown per site, below.

The table below indicates a typical week's bookings throughout the year. It should be noted that when the brighter evenings start, most teams cancel their lets.

Renfrewshire Council and PPP School Estate Usage

Season August to May			6pm - 8pm booking		8pm - 10pm booking		
Facility	Booking times available	Bookings confirmed	times available	6pm - 8pm	times available	8pm - 10pm	
Gleniffer High School	60	36	30	25.5	30	11.5	
Castlehead High School	52.5	38	30	25.5	22.5	12.5	
Gryffe High School	40	27.5	20	19	20	8.5	
KGV Renfrew	60	54	30	30	30	24	
St Andrews	60	41	30	27	30	14	
Trinity	20.00	9.50	10.00	6	10	3.5	
Totals	292.5	206	150	133	142.5	74	

Off Season May to August			6pm - 8pm booking		8pm - 10pm booking		
Facility	Booking times available	Bookings confirmed	times available	6pm - 8pm	times available	8pm - 10pm	
Gleniffer High School	60	15	30	5	30	10	
Castlehead High School	52.5	22.5	30	17	22.5	5.5	
Gryffe High School	40	12	20	9	20	3	
KGV Renfrew	60	30	30	11.5	30	18.5	
St Andrews	60	10.5	30	10.5	30	0	
Trinity	0.00	0.00	0.00	0	0	0	

Renfrewshire Sports Pitches, Playing Fields, and Pavilions Strategy 2022 to 2032 (Draft)

Totals	272.5	90	140	53	132.5	37
---------------	--------------	-----------	------------	-----------	--------------	-----------

The table below indicates a typical week's bookings throughout the year. It should be noted that when the brighter evenings start, most teams cancel their lets.

Oneren Estate Usage

Season August to May			6pm - 8pm booking		8pm - 10pm booking		
Facility	Booking times available	Bookings confirmed	times available	6pm - 8pm	times available	8pm - 10pm	
Ferguslie Sports Centre	57	46	30		26	27	20
Johnstone HUB	60	41	30		28	30	13
Parkmains	57	53	30		30	30	23
Renfrew Leisure Centre	45	39	30		29	15	10
Ralston Community SC	52.5	42.5	30		23	22.5	19.5
Seedhill Sports Complex	42	41.50	24		24	18	17.5
On-X	20	12	10		9	10	3
Totals	333.5	275	184		169	152.5	106

Off Season May to August

Off Season May to August			6pm - 8pm booking		8pm - 10pm booking		
Facility	Booking times available	Bookings confirmed	times available	6pm - 8pm	times available	8pm - 10pm	
Ferguslie Sports Centre	57	33	30		27	27	6
Johnstone HUB	60	41	30		28	30	13
Parkmains	57	49.5	30		30	30	19.5
Renfrew Leisure Centre	45	33	30		24	15	9
Ralston Community SC	52.5	32.5	24		19	22.5	13.5
Seedhill Sports Complex	42	39.00	24		23.5	18	15.5
On-X	20	12.00	10		9	10	3

Renfrewshire Sports Pitches, Playing Fields, and Pavilions Strategy 2022 to 2032 (Draft)

Totals	333.5	240	178	160.5	152.5	79.5
---------------	--------------	------------	------------	--------------	--------------	-------------

Blaes and golden grit pitches

Blaes and golden grit pitches have become obsolete and are not widely available or in use. All existing blaes and golden grit pitches in Renfrewshire are poor to average quality and there is no demand for their use. However, within Renfrewshire there are still four venues providing four blaes or golden grit pitches. Typically, these are used for general recreation and sports, particularly within an education setting rather than for competitive sports.

Education estate

Gryffe High School
Castlehead High School
Johnstone High School
Todholm Primary School
Linwood High School
St Benedicts High School
Trinity High School
Kilbarchan Primary School
Barsall Primary School
East Fulton Primary School
Fordbank Primary School
St Anne's Primary School
Gallowhill Primary School
Our Lady of Peace Primary School

SUMMARY FROM ANALYSIS OF PROVISION AND DEMAND

Natural grass pitches

The Scottish Football Association (SFA) is the main governing body for both professional and nonprofessional football in Renfrewshire. It has several affiliated associations that manage different formats of the game across OneRen and council venues.

Based on the information collated over the first half of this season (2019/2020) and historical data, there is an oversupply of grass pitches across Renfrewshire. Based on the total number of booking times available (840), only 37% of booking times available were booked (312). Saturday morning games 57% of available times booked, Saturday afternoon games 23% of available booking times booked, and, mid-week games 25% of available booking times booked.

Due to their nature, natural grass pitches can only accommodate a maximum amount of use per day/week/annum (52 games per season in the West Coast of Scotland), as the surface requires to be maintained, as well as having time to regenerate and for natural grass to grow in-between uses. Natural grass pitches in Renfrewshire, unless operated by an elite team (St Mirren FC for example) are typically not supported by floodlighting which also limits their usage opportunity, particularly for midweek training during the traditional football season.

Maintenance and provision of natural grass pitches, even those that are not used or are used infrequently, incurs significant resource requirements, from personnel hours all the way through to the cost of purchasing and maintaining the requisite plant and machinery to ensure their upkeep. It is estimated that the cost of providing a single grass pitch in Renfrewshire is around £50,000 per annum (this includes all associated cost including machine depreciation) with maximum achievable income from a single natural grass pitch of around £2,381.60 (based on 52 games per season at Adult rate £45.80 per game). This means that natural grass pitch usage is heavily subsidised. A rationalisation of natural grass pitches in Renfrewshire would allow for this resource to be redirected whilst ensuring that there is sufficient provision of pitches to meet current and anticipated future demand should demand increase in future years.

Renfrewshire Sports Pitches, Playing Fields, and Pavilions Strategy 2022 to 2032 (Draft)

This strategy document proposes a model for future provision of natural grass pitches that meets demand, both current and future, whilst offering operational efficiencies to council and OneRen as it recommends a movement away from the provision of single pitch venues (which can be reallocated to teams on a lease/transfer/licence basis) towards multiple pitch venues.

Synthetic Grass Pitches

The demand profile for synthetic pitches is significantly different to that experienced and accommodated by natural grass pitches due to their nature and the way they are provided.

Due to their durability, resistance to wear and tear and typical provision within a perimeter fence with supporting floodlighting, synthetic grass pitches provide the opportunity for a much more frequent and regular usage profile. They also very much support the Scottish Football Association's Player Pathway, where younger age groups play small-sided games on a section of the pitch, allowing for multiple teams to be accommodated on one pitch at the same time.

Based on the information collated over the first half of this season (2019/2020) and historical data, the following bookings were made across both Oneren's and Renfrewshire Council's estate.

566 one third hour bookings available 397 one third hour bookings made during season

546 one third bookings available 287.5 one third hour bookings made during summer (Trinity closes throughout summer).

42 one hour 5-a-side bookings available, 13 booked during season, 14 booked through summer months.

Renfrewshire Sports Pitches, Playing Fields, and Pavilions Strategy 2022 to 2032 (Draft)

SPORT	NATURAL GRASS PITCHES		SYNTHETIC GRASS PITCHES		
	Venues	Pitches	3G	2G	Blaes/Golden Grit
Football	23	34	13	2	14
OneRen pitches	18	34	8	1	0
Renfrewshire Council PPP venues	5	0	5	1	14

The pitches and changing facilities criteria incorporate findings from non-technical quality assessments carried out in early 2022 and takes into account user views on quality.

Natural grass pitches condition criteria

A class: Good quality playing surface, maintained to a high specification.

B class: Acceptable playing surface, requires specific maintenance regime.

C class: Poor quality playing surface, requires upgrading and a significantly enhanced maintenance regime.

D class: Very poor playing surface, poor drainage, requires upgrading and a significantly enhanced maintenance regime.

Synthetic grass pitches condition criteria

A class: Good quality playing surface, maintained to high standard with fibre and crumb.

B class: Good quality playing surface, requires rubber crumb/sand top up and specific maintenance regime.

Renfrewshire Sports Pitches, Playing Fields, and Pavilions Strategy 2022 to 2032 (Draft)

C class: Acceptable playing surface, requires rubber crumb/sand top up and specific maintenance regime.

D class: Poor quality playing surface, requires upgrading and a significantly enhanced maintenance regime.

Changing room/pavilion criteria

A class: Good quality facilities, maintained to a good standard with shower areas within changing rooms.

B class: Good quality facilities, showers positioned separate from changing rooms, and facility requires upgrading.

C class: Acceptable facilities, requires upgrade to shower area and changing rooms.

D class: Poor standard of facilities due to exceeding life cycle (container style changing rooms)

Current facilities

Facility	Number of pitches & opening times for synthetic grass pitches	Changing rooms	Condition	Current status	Proposed status
KGV Renfrew Pavilion Staff: Oneren	7 eleven a side natural grass football pitches. 2 nine a side natural grass football pitches. 1 eleven a side synthetic grass football pitch;	Yes: 12 A class.	Natural grass football pitches: B class. Synthetic grass football pitch: B Class	4 eleven a side natural grass football pitches are priority booking pitches for the Renfrew Community Sports HUB. 3 eleven a side natural grass pitches are for Renfrewshire wide non-Community Sports HUB teams.	Natural grass football pitches remain with Oneren. The natural grass football pitches continue as currently used.

Renfrewshire Sports Pitches, Playing Fields, and Pavilions Strategy 2022 to 2032 (Draft)

	<p>1 natural grass cricket wicket and outfield;</p> <p>1 practice cage with two synthetic grass wickets.</p> <p>Monday to Friday 6pm until 10pm</p> <p>Saturday and Sunday 9am until 5pm</p>			<p>2 nine a side natural grass pitches used by the Paisley and District Youth Football League.</p> <p>1 eleven a side synthetic grass pitch open for bookings to all teams and associations;</p> <p>1 natural grass cricket wicket, outfield and practice cage used by Renfrew Cricket Club on a Licence to Occupy.</p>	<p>Renfrew Cricket Club have requested a Community Asset Transfer of the cricket wicket, outfield and cricket practice cages.</p>
On-X Linwood	<p>1 sand dressed synthetic grass hockey pitch.</p> <p>2 eleven a side natural grass football pitches.</p> <p>1 natural grass rugby pitch.</p> <p>1 seven a side synthetic grass football pitch.</p> <p>Monday to Friday 9am until 9pm</p> <p>Saturday and Sunday 9am until 4pm</p>	<p>Yes:</p> <p>A class</p>	<p>Natural grass football pitches: B class.</p> <p>Synthetic grass football pitch: B Class.</p> <p>Sand dressed hockey pitch: C class</p>	<p>Natural grass football pitches are booked on a weekly basis by the Community Sports HUB.</p> <p>The synthetic grass 3G pitch is booked 7 days per week by either Community Sports HUB members or non-HUB members.</p> <p>Sand dressed is booked by</p>	<p>Remains with Oneren</p>
Seedhill Community Sports	<p>2 eleven a side natural grass football pitches.</p> <p>1 eleven a side synthetic</p>	<p>Yes: 6</p> <p>A class</p>	<p>Natural grass football pitches: B class.</p>	<p>2 eleven a side natural grass football pitches are priority booking pitches for the Renfrew Community Sports</p>	<p>Remains with Oneren</p>

Renfrewshire Sports Pitches, Playing Fields, and Pavilions Strategy 2022 to 2032 (Draft)

<p>Complex</p> <p>Staff Oneren.</p>	<p>grass football pitch.</p> <p>3 five a side synthetic grass football pitch.</p> <p>Monday to Thursday 5pm until 9pm.</p> <p>Saturday 9am until 5pm</p>		<p>Synthetic grass football pitch: B class.</p> <p>Synthetic grass 5-a-side football pitch: C class;</p>	<p>HUB.</p> <p>1 eleven a side synthetic grass pitch open for bookings to all teams and associations.</p> <p>3 five a side synthetic grass football pitch.</p>	
<p>Ralston Community Sports Complex with six team changing rooms.</p> <p>Staff Oneren.</p>	<p>1 eleven a side natural grass football pitches.</p> <p>1 eleven a side synthetic grass football pitch.</p> <p>Monday to Thursday 5pm until 9pm.</p> <p>Saturday and Sunday 9am until 5pm</p>	<p>Yes: 6</p> <p>A class</p>	<p>Natural grass football pitch: B class but with poor drainage.</p> <p>Synthetic grass football pitch: B class;</p>	<p>1 eleven a side synthetic grass pitch open for bookings to all teams and associations.</p> <p>1 eleven a side natural grass football pitches are priority booking pitches for the Paisley East Community Sports HUB;</p>	<p>Remains with Oneren</p> <p>Currently interest in a Community Asset Transfer from Kelburne Hockey Club, and also Gleniffer Football Club</p>
<p>Ferguslie Sports Centre with eight team changing rooms.</p> <p>Staff Oneren.</p>	<p>2 eleven a side natural grass football pitches.</p> <p>1 eleven a side synthetic grass football pitch.</p> <p>Monday to Thursday 9am until 10pm.</p> <p>Friday 9am until 9pm.</p>	<p>Yes: 8</p> <p>B class</p>	<p>Natural grass football pitch: B class but with poor drainage.</p> <p>Synthetic grass football pitch: B class;</p>	<p>1 eleven a side synthetic grass pitch open for bookings to all teams and associations.</p> <p>2 eleven a side natural grass football pitches are priority booking pitches for the Renfrew Community Sports HUB;</p>	<p>Remains with Oneren</p>

Renfrewshire Sports Pitches, Playing Fields, and Pavilions Strategy 2022 to 2032 (Draft)

	Saturday and Sunday 9am until 5pm				
Renfrew Sports Centre. Staff Oneren.	1 eleven a side synthetic grass football pitch. Monday to Friday 4pm until 9pm. Saturday and Sunday 9am until 4pm	Yes: A class	Synthetic grass football pitch: B class;	1 eleven a side synthetic grass football pitch which is also rugby compliant and certified;	Remains with Oneren
Johnstone HUB Staff Oneren.	1 eleven a side synthetic grass football pitch. Monday to Friday 6pm until 9pm. Saturday and Sunday 9am until 4pm	Yes: A class	Synthetic grass football pitch: C class. Due for upgrade 2022/23	1 eleven a side synthetic grass pitch open for bookings to all teams and associations;	Renfrewshire Council/Oneren joint campus
KGV Millar Street Johnstone Pavilion No staffing	2 eleven a side natural grass football pitches.	Yes: 6 C class	Natural grass football pitch: B class but with poor drainage.	1 natural grass football pitch currently with the Community Sports HUB backed Licence to Occupy for Kilbarchan Thistle.	This facility should be made available for a Community Asset Transfer or Lease.
Thomas Shanks Football Pitches only	2 eleven a side natural grass football pitches.	No D class (previously serviced by	Natural grass football pitch: B class but with poor drainage.	2 natural grass football pitches currently with the Community Sports HUB backed Licence to Occupy for Thorn Athletic.	This facility should be made available for a Community Asset Transfer or Lease.

Renfrewshire Sports Pitches, Playing Fields, and Pavilions Strategy 2022 to 2032 (Draft)

No staffing		two changing containers as part of the Glasgow Air/Rail Link project, as compensatory pitches changing rooms beyond lifecycle).			
Glenpatrick Playing Fields. No staffing	2 eleven a side natural grass football pitches.	No D class (previously serviced by one changing container as part of the Glasgow Air/Rail Link project, as compensatory pitches changing rooms beyond lifecycle).	Natural grass football pitch: C class.	Currently no interest from any team to use. This site has not been booked for approximately 8 years.	This facility should be made available for a Community Asset Transfer or Lease.
Moredun Playing Fields & pavilion	1 eleven a side natural grass football pitch.	Yes: 4 A class	Natural grass football pitch: B class.	1 natural grass football pitch currently with the Community Sports HUB backed Licence to Occupy for the	This facility should be made available for a Community Asset

Renfrewshire Sports Pitches, Playing Fields, and Pavilions Strategy 2022 to 2032 (Draft)

No staffing				Paisley West HUB	Transfer or Lease.
Lochfield (The Marshes). No staffing	2 eleven a side natural grass football pitches;	No D class (previously serviced by two changing containers as part of the Glasgow Air/Rail Link project, as compensatory pitches changing rooms beyond lifecycle).	Natural grass football pitch: B class.	2 natural grass football pitches currently with the Community Sports HUB backed Licence to Occupy for Paisley West HUB.	This facility should be made available for a Community Asset Transfer or Lease.
Durrockstock Playing Field. No staffing	1 eleven a side natural grass football pitch.	No D class (previously serviced by one changing container as part of the Glasgow Air/Rail Link project, as compensatory pitches changing	Natural grass football pitch: B class.	1 natural grass football pitches currently with the Community Sports HUB backed Licence to Occupy for Paisley West HUB.	This facility should be made available for a Community Asset Transfer or Lease.

Renfrewshire Sports Pitches, Playing Fields, and Pavilions Strategy 2022 to 2032 (Draft)

		rooms beyond lifecycle).			
Morar Drive Playing Field. No staffing	1 eleven a side natural grass football pitch	No D class (previously serviced by one changing container as part of the Glasgow Air/Rail Link project, as compensatory pitches changing rooms beyond lifecycle).	Natural grass football pitch: C class.	Currently not used and has not had a booking for approximately 10 years.	This facility should be made available for a Community Asset Transfer or Lease.
Inchinnan Playing Field and Pavilion Staff Oneren. Currently not staffed under Licence to Occupy.	1 eleven a side natural grass football pitch.	Yes: 2 C class.	Natural grass football pitch: B class.	1 natural grass football pitches currently with the Community Sports HUB backed Licence to Occupy for Pitchmoor Football Club.	This facility should be made available for a Community Asset Transfer or Lease. Current interest from Parkmoor FC, and, Inchinnan Community Development Trust
Bishopton Playing Fields	1 eleven a side natural grass football pitch.	Yes: 4	Natural grass football pitch: B	1 natural grass football pitches currently with the Community Sports HUB backed Licence to Occupy for	This facility should be made available for a Community Asset

Renfrewshire Sports Pitches, Playing Fields, and Pavilions Strategy 2022 to 2032 (Draft)

and Pavilion Staff Oneren. Currently not staffed under Licence to Occupy.		C class.	class.	Bishopton Football Club.	Transfer or Lease. Current interest from Bishopton FC, and, Bishopton Community Development Trust
Lochwinnoch Annex Football Pitch. No staffing	1 eleven a side natural grass football pitch.	No	Natural grass football pitch: c class.	1 natural grass football pitch currently with the Community Sports HUB backed Licence to Occupy for Calderglen Football Club.	This facility should be made available for a Community Asset Transfer or Lease.
Viewfield Football Pitch and Pavilion. No staffing	1 eleven a side natural grass football pitch.	Yes: 4	Natural grass football pitch: B class.	1 natural grass football pitch currently Leased to Viewfield Rovers Football Club.	Leased to Viewfield Rovers
Kirklandkneuk Playing Fields and Pavilion. No staffing	1 eleven a side natural grass football pitch.	Yes	Natural grass football pitch: B class.	1 natural grass football pitch currently Leased to Renfrew Victoria Football Club.	This facility should be made available for a Community Asset Transfer. Current interest from Renfrew Victoria FC.
St James' Playing Fields.	4 eleven a side natural grass football pitch;	A new changing room village	Natural grass football pitch: B class with poor	Currently closed for refurbishment of a new facility. Usage is for any HUB or non-Hub	Interest from the Paisley and District Youth Football League

Renfrewshire Sports Pitches, Playing Fields, and Pavilions Strategy 2022 to 2032 (Draft)

Staff Oneren.		will be constructed on site, mid 2023.	drainage due to the water table.	team.	to have designated 9 vrs 9 natural grass football pitches in line with the Scottish FA player pathway.
Parkmains High School	1 sand dressed synthetic grass hockey pitch; 1 eleven a side synthetic grass football pitch; Monday to Friday 6pm until 10pm. Saturday and Sunday 9am until 4pm	Yes A class	Synthetic grass football pitch: C class; Due for upgrade 2022/23 Sand dressed hockey pitch:	Both synthetic grass pitches open for bookings to all teams and associations.	Renfrewshire Council/Oneren joint campus
Castlehead High School. Renfrewshire Council staffed	1 eleven a side synthetic grass football pitch. Monday to Friday 6pm until 9:30pm Saturday 9am until 1pm	Yes. Only available at weekends for games. B class	Synthetic grass football pitch B class.	1 eleven a side synthetic grass pitch open for bookings to all teams and associations;	Renfrewshire Council Education estate
Gryffe High School Renfrewshire	1 eleven a side synthetic grass football pitch. Monday to Friday 6pm until	Yes. Only available at weekends for	Synthetic grass football pitch: D class.	1 eleven a side synthetic grass pitch open for bookings to all teams and associations;	Renfrewshire Council Education estate

Renfrewshire Sports Pitches, Playing Fields, and Pavilions Strategy 2022 to 2032 (Draft)

Council staffed	9:30pm Saturday 9am until 1pm	games. B class	Due for upgrade 2022/23		
Trinity Renfrewshire Council staffed	1 seven a side synthetic grass football pitch. Monday to Friday 6pm until 9:30pm Saturday 9am until 1pm	Yes. Only available at weekends for games. B class	Synthetic grass football pitch: C class;	1 seven a side synthetic grass pitch open for bookings to all teams and associations;	Renfrewshire Council Education estate
Gleniffer High School (PPP School) Amey staffed	1 eleven a side synthetic grass football pitch. Monday to Friday 6pm until 9:30pm Saturday 9am until 1pm	Yes. Only available at weekends for games. B class	B class.	1 eleven a side synthetic grass pitch open for bookings to all teams and associations.	Amey (Education estate)
St Andrews High School (PPP School) Amey staffed	1 eleven a side synthetic grass football pitch. Monday to Friday 6pm until 9:30pm Saturday 9am until 1pm	Yes. Only available at weekends for games. B class	B class.	1 eleven a side synthetic grass pitch open for bookings to all teams and associations;	Amey (Education estate)

Renfrewshire Sports Pitches, Playing Fields, and Pavilions Strategy 2022 to 2032 (Draft)

Facility	September to May Midweek Block Bookings (covering season)	June to September Midweek Block Bookings (covering season)	June to September Weekend bookings (predominantly games and youth development league)	June to September Weekend bookings (predominantly games and youth development league)
Renfrew Leisure Centre	**** hours of booking times available, hours booked.	**** hours of booking times available, hours booked.	Saturday hours of booking times available, hours booked. Sunday hours of booking times available, hours booked.	Saturday hours of booking times available, hours booked. Sunday hours of booking times available, hours booked.
Ralston Community	52.5 hours of booking times available, 42 hours	52.5 hours of booking times available, 32.5	Saturday hours of booking times available, hours booked.	Saturday hours of booking times available, hours booked.

Renfrewshire Sports Pitches, Playing Fields, and Pavilions Strategy 2022 to 2032 (Draft)

Sports Centre	booked.	hours booked.	Sunday hours of booking times available, hours booked.	Sunday hours of booking times available, hours booked.
Seedhill Community Sports Complex	42 hours of booking times available, 37.5 hours booked. Five a side pitches 42 hours of booking times available, 13 hours booked.	42 hours of booking times available, 34.5 hours booked. Five a side pitches 42 hours of booking times available, 14 hours booked.	Saturday hours of booking times available, hours booked. Sunday hours of booking times available, hours booked.	Saturday hours of booking times available, hours booked. Sunday hours of booking times available, hours booked.
Ferguslie Sports Centre	57 hours of booking times available, 45.5 hours booked.	57 hours of booking times available, 33 hours booked.	Saturday hours of booking times available, hours booked. Sunday hours of booking times available, hours booked.	Saturday hours of booking times available, hours booked. Sunday hours of booking times available, hours booked.
On-X	17.5 hours of booking times available, 11 hours booked. (Does not include the sand dressed pitch)	17.5 hours of booking times available, 11 hours booked. (Does not include the sand dressed pitch)	Saturday hours of booking times available, hours booked. Sunday hours of booking times available, hours booked.	Saturday hours of booking times available, hours booked. Sunday hours of booking times available, hours booked.
KGV Renfrew (Renfrew High School)	60 hours of booking times available, 54 hours booked.	60 hours of booking times available, 25.5 hours booked.	Saturday 7 hours of booking times available, 7 hours booked. Sunday 7 hours of booking times	Saturday 7 hours of booking times available, 7 hours booked. Sunday 7 hours of booking times

Renfrewshire Sports Pitches, Playing Fields, and Pavilions Strategy 2022 to 2032 (Draft)

			available, 3.5 hours booked.	available, 0 hours booked.
Parkmains High School	57 hours of booking times available, 55 hours booked.	57 hours of booking times available, 49.5 hours booked.	Saturday hours of booking times available, hours booked. Sunday hours of booking times available, hours booked.	Saturday hours of booking times available, hours booked. Sunday hours of booking times available, hours booked.
Johnstone HUB	60 hours of booking times available, 41 hours booked.	60 hours of booking times available, 41 hours booked.	Saturday hours of booking times available, hours booked. Sunday hours of booking times available, hours booked.	Saturday hours of booking times available, hours booked. Sunday hours of booking times available, hours booked.
Castlehead High School	52.5 hours of booking times available, 38 hours booked.	52.5 hours of booking times available, 23.5 hours booked.	Saturday 5 hours of booking times available, 0 hours booked. Sunday 0 hours of booking times available, 0 hours booked.	Saturday 5 hours of booking times available, 0 hours booked. Sunday 0 hours of booking times available, 0 hours booked.
Gryffe High School	35 hours of booking times available, 27.5 hours booked.	35 hours of booking times available, 12 hours booked.	Saturday 4 hours of booking times available, 4 hours booked. Sunday 0 hours of booking times available, 0 hours booked.	Saturday 4 hours of booking times available, 0 hours booked. Sunday 0 hours of booking times available, 0 hours booked.
Trinity High School	20 hours of booking times available, 9.5 hours booked. (one 7 a side	Closes throughout summer (one 7 a side pitch)	Saturday 4 hours of booking times available, 0 hours booked. Sunday 0 hours of booking times available, 0 hours booked.	Saturday 0 hours of booking times available, 0 hours booked. Sunday 0 hours of booking times available, 0 hours booked.

Renfrewshire Sports Pitches, Playing Fields, and Pavilions Strategy 2022 to 2032 (Draft)

	pitch)			
St Andrews High School (PPP school)	60 hours of booking times available, 41 hours booked.	60 hours of booking times available, 10.5 hours booked.	Saturday 4 hours of booking times available, 4 hours booked. Sunday 0 hours of booking times available, 0 hours booked.	Saturday 4 hours of booking times available, 0 hours booked. Sunday 0 hours of booking times available, 0 hours booked.
Gleniffer High School (PPP school)	52.5 hours of booking times available, 36 hours booked.	52.5 hours of booking times available, 14.5 hours booked.	Saturday 5 hours of booking times available, 5 hours booked. Sunday 0 hours of booking times available, 0 hours booked.	Saturday 5 hours of booking times available, 0 hours booked. Sunday 0 hours of booking times available, 0 hours booked.

Figures below is availability and actuals per week.

566 one third hour bookings available 397 one third hour bookings made during season

546 one third bookings available 287.5 one third hour bookings made during summer (Trinity closes throughout summer).

42 one hour 5 a side bookings available, 13 booked during season, 14 booked through summer months.

Proposed maintenance.

Synthetic grass pitches

Three options for maintenance of OneRen fully operated venues are listed below, based on a Bronze (basic) to Gold (Intensive) program.

It is recommended that annual top ups of rubber crumb on a 3 year intensive program is introduced.

Two pitches receive 12 tonne top up of rubber crumb each year, with the remaining pitches receiving 4 tonne of rubber crumb, on a rotating basis.

Bronze Maintenance Contract Weekly visits to brush the pitch, litter picking and leaf clearing on the surface, top up high-wear areas as required

Silver Maintenance Contract Weekly visits to brush the pitch, litter picking and leaf clearing on the surface, top up high-wear areas as required

Monthly visits to carry out a de-compaction to the surface including all the weekly tasks

Gold Maintenance Contract Weekly visits to brush the pitch, litter picking and leaf clearing on the surface, top up high-wear areas as required

Monthly visits to carry out a de-compaction to the surface including all the weekly tasks Annual maintenance visit to carry out a de contamination, weedkiller application to the full surface including all the weekly and monthly maintenance

The same three options would be recommended for Education estate (school synthetic grass pitches). Income generated from the pitches would be retained by the Education estate for use in the Afterschool provision and synthetic pitch maintenance.

Natural grass pitches

It is proposed that maintenance of all natural grass pitches is undertaken by a single contractor. This will ensure all pitches are receiving the correct maintenance, and there is a clear pathway for any information relating to maintenance, pitch condition and or preparation. A Gold, Silver and Bronze program can be developed from the recommendations below. It is also recommended that if there is no demand for a pitch, mowing and lining regime could be ceased or reduced and the area maintained as an open space. If there is a continued no demand for three seasons public consultation on reallocation of land to public park green could be progressed.

Mowing: 5 Gang Cylinder type – either tractor drawn or ideally self propelled – Frequency weekly with a minimum of 30 cuts per year;

Aeration: 20mm tine to approx. 150–200mm depth – Frequency 3 times per year (May / July / Sept);

Topdressing: 60 tonnes of Medium Coarse sand (Agg Industries PP 20) – Frequency 3 times per year as aeration;

Drag brushed following completion to fill aeration holes;

Fertiliser – tailored to each venue following analysis – Frequency 5 times per year or 3–4 times per year following Topdressing/TerraSpiking if using a controlled slow release type;

Annual overseeding of complete pitch with additional overseeding/topdressing in goal mouth.

Initial setting out & line marking with continued over marking on a weekly basis (this would allow us to set string lines a couple of times during the season)

[103 - Natural Turf datasheet \(sportscotland.org.uk\)](https://www.sportscotland.org.uk/103-natural-turf-datasheet)

Online bookings for synthetic grass

It is proposed an online booking system/App is developed for registered teams, groups and organisation to access additional bookings from their block bookings, including games and training sessions. This will also allow teams, groups and organisations to check which pitches are available on certain days and times.

This will also allow Renfrewshire Council and Oneren to provide an enhanced service for ease of payments.

Oneren are currently changing their booking system provider to Legend. As will other local authorities and Trusts who use this system, a App has been developed which allows registered teams, groups, organisations and individuals to access and book and pay for available times slots

Appendix 1

Consultation

Renfrewshire Leisure and the Sports Pitches, Playing Fields and Pavilions Strategy 2014 to 2024 Review, working group, which has representation from Sport Scotland, Renfrewshire Council, The Scottish football Association, and the Community Sports HUB (CSH) Network, developed a Questionnaire aim at evaluating the current and future demands for football grass pitches across Renfrewshire. The questionnaire was initially sent to all Community Sports HB members, then, using social media, posted through Renfrewshire Leisure's network. This was also complimented by the Scottish Football Association, sending, via Social media, the questionnaire to their Renfrewshire membership.

The returns from all platforms were 15 questionnaires from either teams, or, collectively from clubs. This represented:

Teams/Clubs:

Pitchmoor FC, Kilbarchan FC, Linwood Rangers YFC, Renfrew Victoria YFC, Glynhill Moorcroft AFC, Glenbrae Colts YFC 05, Gleniffer ThistleFC (Men), Houston United FC 2011, Bishopton FC 2013, Bishopton FC 2012, St Mirren FC (Womens), Erskine YFC 2004, Gleniffer Thistle 2009, Renfrew FC, and, Pitchmoor FC.

Number of coaches represented:

Coaching staff: 171

Number of players represented:

Adult: 56

Youth: 726

(it should be noted that not every team provided full details of the number of players/coaches).

Respondents who are members of the Community Sports HUB network

Renfrewshire Sports Pitches, Playing Fields, and Pavilions Strategy 2022 to 2032 (Draft)

14 team/clubs are members of the Community Sports HUB Network

1 team/club is not a member of the Community Sports HUB Network

Number of respondents who either Own, Lease, or, have a Licence to Occupy Agreement for facilities:

Own: 2

Lease/Licence to Occupy: 3

None: 9

Respondent never answered: 1

Leagues which teams/clubs are members include (5 leagues):

The Paisley Johnstone and District Youth Football League, Greater Glasgow Amateur Football League, Scottish Amateur Football League, The Strathclyde Saturday Morning Amateur Football League, and, The West of Scotland 2013's League.

Does your league specify when games should be played?

Saturday mornings: 9 teams/clubs;

Saturday afternoons: 4 teams/clubs;

Sunday mornings: N/A

Sunday afternoons: 1 team/club;

No response: 1 team/club.

What other days could you play in accordance with your league constitution?

Sunday 5

Renfrewshire Sports Pitches, Playing Fields, and Pavilions Strategy 2022 to 2032 (Draft)

Monday 7

Tuesday 4

Wednesday 8

Thursday 4

Friday 3

Where do you normally train?

Pitchmains

Beith 3G, Pro-Life, Pitz/Goals;

On-X, Mossedge Village;

KGV Renfrew 3G, Renfrew High hall, Trinity High 3G;

Castlehead High School;

St Andrews High School;

On-X and Gryffe High School;

Port Glasgow and Mobo Paisley;

Pitchlea Port Glasgow, and, The Good Shepherd Bishopton;

Pitchmains High School;

St Andrews High School and Seedhill;

New Western Pitch;

With regards to facilities for training, do you see your team requirements changing over the next 5 years?

Yes: 7

Looking for a RL block booking; more indoor training lets; Increase in number of training lets; with the players getting older we will require changing rooms (none at Castlehead HS); Potentially more training days; Need a better surface to train at the On-X; The whole Bishopton FC now has 8 different teams, but, with the new development it's only going to grow. Our age group now has a waiting list for kids to join; As each age group grow in numbers or move up age groups we would require more 1/3 of pitch access;

No: 5

How can the facilities in Renfrewshire, where your team plays their games or trains be improved to meet the current and future needs of your team?

Relay the 3g pitch so it can be used for 11s games, also there is a hockey pitch that does not get used. If this can be made into a 3g football pitch. It would help with the over use of the 3g pitch;

Facilities not a problem however road and entrances to KG5 Miller Street Johnstone constantly flooded. Pitch playable but access to pavilion from road and paths often flooded and unpassable after heavy rain;

We would be happy to assist and help with any general maintenance and upkeep duties required i.e. line the pitch. Currently do weeding and tidy up around the pavilion. On match days we lift dog dirt and rubbish and put up our own mobile goals and nets etc.

We normally play our home games at KGV and the facility is fine, but we've also used Ferguslie astro as a home team and an away team and the pavilion there is well over due for a refurbishment.

Discussion requires to take place with adult teams regarding the current facilities (changing rooms, nets, storage of personal belongings, what role do the Renfrewshire Leisure staff play);

Opening times, attitude of staff, changing facilities, changing room access times;

We need more facilities as availability is very limited. The quality of some (Gryffe and Seedhill) is poor and needs investment in the pitch quality;

Renfrewshire Sports Pitches, Playing Fields, and Pavilions Strategy 2022 to 2032 (Draft)

We need facilities as we have none;

There is no proper facilities in Bishopton currently;

Access to containers or allowed to place club container for equipment, Correct size goals and small sided goals. Movable to allow for different drill and team format;

Pitchmains HS 3G is in appalling condition – never maintained. Holes and bumps in surface. Really needs replaced;

Pitching could be better for the younger age groups but that is merely to do with the number of players playing at the same time so overspill areas locally should be looked at and made available to avoid local residents being disrupted;

Fix the 3G pitch at Pitchmains and turn the hockey pitch into another 3G as no one uses it for hockey;

With regards to the booking system for games and training, is it easy to follow?

Yes: 14

No: 1

Respondent skipped question:

How can we improve the current booking system?

Booking system works fine and staff are helpful and accommodating; That we need to be referred to individual HUBs; Make more calls on pitches in the morning rather than the day before. Inverclyde have a goof system, they colour code the pitches from Green, Amber, Red; An online bookings system; Consistent, Pitch Mains is presently unavailable for games due to pitch condition, That said, it was booking from 9am Friday (8 days in advance) which is a shambles;

Respondent skipped question:

Are you aware of the Community Empowerment Act 2015, Licence to Occupy/Keyholder Agreement?

Yes: 8

No: 11

Renfrewshire Sports Pitches, Playing Fields, and Pavilions Strategy 2022 to 2032 (Draft)

Respondent skipped question:

Are there any suggestions you would like to add regarding the review of the strategy?

The team took the pitch over 4 years ago and have seen no developments in areas;

Include end users/teams in the discussion making process and form a working group including a team from each HUB;

Yes, we need more. The teams are growing, and facilities are limited;

If age groups or clubs are booking more than one third of pitch or full pitch, rather than charge per third of pitch, provide a hourly rate for full pitch hire or partial hire for youth groups;

Need to ensure pitches have proper maintenance program and are fixed within a resumed time frame;

New pitch required for Seedhill. It's in poor condition;

With the new SFA 9 a side there needs to be a review of the number of pitches made available for this;

Respondent skipped question: 1

Any other comments:

Renfrewshire Leisure Team have been very helpful in allocating our team in its first season back in football with a suitable playing facility for us to use. Without this assistance we would not have been successful in starting up and establishing ourselves again in amateur football.

My only comment would be that I look forward to hearing what Renfrewshire Council/Leisure propose to offer adult football teams in the Renfrew area – after all with King George V being unavailable for so long and for my comment above regarding the current changing facility – it is now wonder there has been a big demise of adult football teams in Renfrew.

Recommendations

- **Objective 1: Ensure there are sufficient playing fields in terms of quality, quantity and accessibility to satisfy current and likely future demands for playing fields, and, sports pitches;**

And

Renfrewshire Sports Pitches, Playing Fields, and Pavilions Strategy 2022 to 2032 (Draft)

- **Objective 2: Identify potential centres of excellence from current facilities;**

Based on the responses from the questionnaire (Appendix 1), and, the Grass Pitch Monitoring (Appendix 2), which shows less than 36% of the available booking times have been booked. It is recommended that Renfrewshire Leisure retain:

- KGV Renfrew: Two 9 v 9 grass football pitches, seven 11 a side grass football pitches, one 11 a side synthetic grass pitch (potential designated centre of excellence), (Renfrew Cricket Club have requested a Community Asset Transfer of the Cricket Wicket area);
- Ralston Community Sports Centre: 2 (9 vrs 9) grass football pitches, or, request for a Shinty Pitch;
- Seedhill Community Sports Centre: 2 football grass pitches;
- Ferguslie Sports Centre: 2 football grass pitches;
- St James' Playing Fields: 4 grass football pitches;
- On-X Linwood: 2 grass football pitches;
- **Objective 3: Identify and make recommendation for Asset Transfer, or, Lease of community-based grass football pitches and pavilions;**
- **Objective 4: Identify and make recommendation for Licence to Occupy (LTO) (Key Holding Agreements) of community-based grass football pitches and pavilions;**

Or, returned to Renfrewshire Council for either of the above.

- Moredun Playing Fields: 1 grass football pitch (currently used by Paisley West CSH with a LTO);
- Morar Drive Playing Field: 1 grass football pitch (currently has had no bookings since 2007);
- Glenpatrick Playing Fields: 1 grass football pitch (currently has had no bookings since 2014, but there is interest shown for a long-term Lease);
- Lochfield Playing Fields: 2 grass football pitches (currently used by Paisley West CSH with a LTO);
- Inchinnan Playing Fields: 1 grass football pitch (currently LTO with Pitchmoor FC who have expressed interest in a Lease/Community Asset Transfer);

Renfrewshire Sports Pitches, Playing Fields, and Pavilions Strategy 2022 to 2032 (Draft)

- Bishopton Playing Fields: 1 grass football pitch (currently a priority booking pitch for Pitchmains CSH);
- KGV Millar Street: 2 grass football pitches (currently LTO with Kilbarchan Thistle AFC);
- Thomas Shanks Pitches: 2 grass football pitches (currently a priority booking pitch for Linwood, Johnstone and Gryffe);
- Durrockstock Playing Field: 1 grass football pitch (currently used by Paisley West CSH with a LTO);
- Continue with Leases on Kirklandkneuk Pavilion and Playing Fields, and, Viewfield Pitch.
- **Objective 5: Ensure there is a robust maintenance programme for all sports pitches and playing fields;**

Continue to work closely with Renfrewshire Council's Environment and Infrastructure Department who provide the ground maintenance on all sports pitches. Development of an annual calendar of works detailing all works to be carried out. Also, identify surplus pitches which can be maintained as open spaces, or, made available for Lease.

It is also recommended that a more intense synthetic grass maintenance program is developed together with repair response.

- **Objective 6: Ensure there is a robust maintenance programme for all pavilions and changing accommodation, ensuring they are fit for purpose;**

Continue to work closely with Renfrewshire Council's Building Services who provide repairs/maintenance/compliance certification on all sports pavilions/facilities. Development of an annual calendar of works detailing all works to be carried out. Also, identify surplus pavilions/facilities which can be made available for Lease/CAT on a full repairs and maintenance term.

- **Objective 7: Improve the booking and visitor experience for customers;**

It is recommended that once the new customer journey policy is developed, a training program should be delivered to all staff.

- **Objective 8: Make recommendations for a new simplified pricing structure for Community Sports (CS) HUB groups/teams/organisations, and, non-CS HUB users.**

It is recommended that a new simplified pricing structure is developed and introduced.

Renfrewshire Sports Pitches, Playing Fields, and Pavilions Strategy 2022 to 2032 (Draft)

It is also recommended that Renfrewshire Leisure introduce additional Tuesday and Thursday evening kick offs at the retained pitches during the mid-week period of the season (total of 14 weeks). The Scottish Football Association recommends a grass pitch in the West of Scotland can easily accommodate 52 games per season, and, the East of Scotland (which has a slightly dryer climate) 54 games per season. As these games would take place during the grass growing season, then, they would continue to repair, if damaged. However, with the same pitch inspections regarding weather/playability would ensure no significant damage;

It is also recommended that the web page includes facilities, times and days that are available for training lets. This needs to be managed and adjusted when bookings are made.

Appendix 1

Renfrewshire Sports Pitches, Playing Fields and Pavilions Strategy Football 4 Year Evaluation

SurveyMonkey

1 / 45

Q1 What is your team/club name?

Parkmoor FC U14s

Renfrewshire Sports Pitches, Playing Fields, and Pavilions Strategy 2022 to 2032 (Draft)

Q2 How many players/coaches do you have for each age group? If more than one team then please list age group and number of players/coaches there are for each.

16 players 4 coaches

Q3 Are you a current member of the Community Sports Hub network in Renfrewshire?

Yes

Q4 If not, would you be interested to find out more about the Community Sports Hub in your area?

Respondent skipped this question

Q5 Does your club own, or, lease your sports facility? Yes,

inchinnan Pitch If yes, what facilities do you own/lease?:

Q6 Do you participate in a league? Yes,

PJDYFL Is so, which league?:

Q7 What age group does your team play at? Youth

Q8 Please select all that applies to your club: 11-a-side

Q9 Does your league have any restrictions on when games must be started? (For example a Saturday before 11 am)

Yes,

11 If yes, what time must your league kick off?:

Q10 When does your league primarily play their fixtures? (excluding mid-week)

Saturday a.m.

Renfrewshire Sports Pitches, Playing Fields, and Pavilions Strategy 2022 to 2032 (Draft)

#1 #1 COMPLETE COMPLETE Collector: Collector: Web Link 1 Web Link 1 (Web Link) (Web Link) Started: Started: Tuesday, December 17, 2019 11:13:00 AM Tuesday, December 17, 2019 11:13:00 AM Last Modified: Last Modified: Tuesday, December 17, 2019 11:18:02 AM Tuesday, December 17, 2019 11:18:02 AM Time Spent: Time Spent: 00:05:01 00:05:01 IP Address: IP Address: 23.212.3.108 23.212.3.108

Page 1

Renfrewshire Sports Pitches, Playing Fields and Pavilions Strategy Football 4 Year Evaluation

SurveyMonkey

2 / 45

Q11 What other days could you play in accordance with your league's constitution?

Monday, Wednesday

Q12 Which Community Sports Hub do you normally play your fixtures at?

Pitchmains (Bishopton & Inchinnan) Community Sports Hub

Q13 Where and when do you normally train and at what time? (Please list indoor & outdoor venues)

pitch mains 3g

Q14 With regards to accessing facilities for training, do you see your team requirements changing over the next five years?

No

Q15 How can the facilities in Renfrewshire where your team plays their games and/or trains be improved to meet the current and future needs of your team? E.g. opening times and days of the week, changing facilities, pitching etc.

Relay the 3g pitch so it can be used for 11s games, also there is a hockey pitch that does not get used. If this can be made into a 3g football pitch . It would help with the over use of the 3g pitch .

Q16 With regards to booking procedures for games and training lets, is the process easy to follow?

Renfrewshire Sports Pitches, Playing Fields, and Pavilions Strategy 2022 to 2032 (Draft)

Yes

Q17 How can we improve the current booking system? Respondent skipped this question

Q18 Are you aware of the Community Empowerment Act 2015?

No

Q19 Are you aware of the Licence to Occupy/Keyholder Agreement which may be available on some facilities for up to 11 months?

Yes

Q20 Are there any other suggestions you would like to add regarding the review of the Renfrewshire Sports Pitches, Playing Fields and Pavilions Strategy 2014/2024?

Respondent skipped this question

Q21 Are you happy for us to share your answers with our partners for the purpose of reviewing the strategy?

Yes

Q22 Are you happy for us to contact you for further feedback?

Yes

Renfrewshire Sports Pitches, Playing Fields and Pavilions Strategy Football 4 Year Evaluation

SurveyMonkey

3 / 45

Q23 If yes, please provide your contact details here:

Name MR D J MUNRO Email Address davemunro74dm@gmail.com Phone Number +447841489921

Q24 Do you have any other comments? Respondent skipped this question

Renfrewshire Sports Pitches, Playing Fields, and Pavilions Strategy 2022 to 2032 (Draft)

Renfrewshire Sports Pitches, Playing Fields and Pavilions Strategy Football 4 Year Evaluation

SurveyMonkey

4 / 45

Q1 What is your team/club name?

Kilbarchan Thistle AFC

Q2 How many players/coaches do you have for each age group? If more than one team then please list age group and number of players/coaches there are for each.

1 x Adult Team - 30 players and coaches

Q3 Are you a current member of the Community Sports Hub network in Renfrewshire?

Yes

Q4 If not, would you be interested to find out more about the Community Sports Hub in your area?

Respondent skipped this question

Q5 Does your club own, or, lease your sports facility? Yes,

We have a keyholder agreement with Renfrewshire Leisure for KGV playing fields at Miller St Johnstone PA5 8HP. If yes, what facilities do you own/lease?:

Q6 Do you participate in a league? Yes,

Greater Glasgow AFL Is so, which league?:

Q7 What age group does your team play at? Adult Amateur

Q8 Please select all that applies to your club: 11-a-side

Renfrewshire Sports Pitches, Playing Fields, and Pavilions Strategy 2022 to 2032 (Draft)

Q9 Does your league have any restrictions on when games must be started? (For example a Saturday before 11 am)

Yes,

Saturday 2pm or within an hour either side of 2pm. Midweek matches normally 6:30pm. If yes, what time must your league kick off?:

#2 #2 COMPLETE COMPLETE Collector: Collector: Web Link 1 Web Link 1 (Web Link) (Web Link) Started: Started: Tuesday, December 17, 2019 11:17:39 AM Tuesday, December 17, 2019 11:17:39 AM Last Modified: Last Modified: Tuesday, December 17, 2019 11:57:05 AM Tuesday, December 17, 2019 11:57:05 AM Time Spent: Time Spent: 00:39:25 00:39:25 IP Address: IP Address: 65.158.202.52 65.158.202.52

Page 1

Renfrewshire Sports Pitches, Playing Fields and Pavilions Strategy Football 4 Year Evaluation

SurveyMonkey

5 / 45

Q10 When does your league primarily play their fixtures? (excluding mid-week)

Saturday p.m.

Q11 What other days could you play in accordance with your league's constitution?

Monday, Tuesday, Wednesday, Thursday, Friday

Q12 Which Community Sports Hub do you normally play your fixtures at?

Linwood, Johnstone, Gryffe (and Villages)

Q13 Where and when do you normally train and at what time? (Please list indoor & outdoor venues)

Normally twice a week on Mondays/Tuesdays & Wednesdays at various venues and times in the:- Beith Astro, Pro-Life, Pitz/Goals

Q14 With regards to accessing facilities for training, do you see your team requirements changing over the next five years?

Renfrewshire Sports Pitches, Playing Fields, and Pavilions Strategy 2022 to 2032 (Draft)

Yes,

Looking for a permanent block booking Council located facility for training. We just started this year so were late in applying for suitable days and times for training. If yes, in what way?:

Q15 How can the facilities in Renfrewshire where your team plays their games and/or trains be improved to meet the current and future needs of your team? E.g. opening times and days of the week, changing facilities, pitching etc.

Facilities not a problem however road and entrances to KG5 Miller Street Johnstone constantly flooded. Pitch playable but access to pavillon from road and paths often flooded and unpassable after heavy rain.

Q16 With regards to booking procedures for games and training lets, is the process easy to follow?

Yes

Q17 How can we improve the current booking system?

Keyholder Agreement so no issues from us.

Q18 Are you aware of the Community Empowerment Act 2015?

No

Q19 Are you aware of the Licence to Occupy/Keyholder Agreement which may be available on some facilities for up to 11 months?

Yes

Renfrewshire Sports Pitches, Playing Fields and Pavilions Strategy Football 4 Year Evaluation

SurveyMonkey

6 / 45

Q20 Are there any other suggestions you would like to add regarding the review of the Renfrewshire Sports Pitches, Playing Fields and Pavilions Strategy 2014/2024?

Renfrewshire Sports Pitches, Playing Fields, and Pavilions Strategy 2022 to 2032 (Draft)

We would be happy to assist and help with any general maintenance and upkeep duties required ie line the pitch. Currently do weeding and tidy up around the pavillon. On match days we lift dog dirt and rubbish and put up our own mobile goals and nets etc.

Q21 Are you happy for us to share your answers with our partners for the purpose of reviewing the strategy?

Yes

Q22 Are you happy for us to contact you for further feedback?

Yes

Q23 If yes, please provide your contact details here:

Name John Martin Email Address JohnMartin140@btinternet.com Phone Number 07494556527

Q24 Do you have any other comments?

Renfrewshire Leisure Team have been very helpful in allocating our team in its first season back in football with a suitable playing facility for us to use. Without this assistance we would not have been successful in starting up and establishing ourselves again in amateur football.

Renfrewshire Sports Pitches, Playing Fields and Pavilions Strategy Football 4 Year Evaluation

SurveyMonkey

7 / 45

Q1 What is your team/club name?

Linwood RYC

Q2 How many players/coaches do you have for each age group? If more than one team then please list age group and number of players/coaches there are for each.

From 2014 to 1999 12 age groups Couches 53

Q3 Are you a current member of the Community Sports Hub network in Renfrewshire?

Renfrewshire Sports Pitches, Playing Fields, and Pavilions Strategy 2022 to 2032 (Draft)

Yes

Q4 If not, would you be interested to find out more about the Community Sports Hub in your area?

Yes

Q5 Does your club own, or, lease your sports facility? Yes,

Linwood on x If yes, what facilities do you own/lease?:

Q6 Do you participate in a league? Yes,

Pjdyfl Is so, which league?:

Q7 What age group does your team play at? Youth

Q8 Please select all that applies to your club: 4-a-side, 5-a-side, 7-a-side, 9-a-side, 11-a-side

#3 #3 COMPLETE COMPLETE Collector: Collector: Web Link 1 Web Link 1 (Web Link) (Web Link) Started: Started: Tuesday, December 17, 2019 2:36:04 PM Tuesday, December 17, 2019 2:36:04 PM Last Modified: Last Modified: Tuesday, December 17, 2019 2:46:57 PM Tuesday, December 17, 2019 2:46:57 PM Time Spent: Time Spent: 00:10:53 00:10:53 IP Address: IP Address: 92.123.142.94 92.123.142.94

Page 1

Renfrewshire Sports Pitches, Playing Fields and Pavilions Strategy Football 4 Year Evaluation

SurveyMonkey

8 / 45

Q9 Does your league have any restrictions on when games must be started? (For example a Saturday before 11 am)

Yes,

1 to 3 o'clock If yes, what time must your league kick off?:

Renfrewshire Sports Pitches, Playing Fields, and Pavilions Strategy 2022 to 2032 (Draft)

Q10 When does your league primarily play their fixtures? (excluding mid-week)

Saturday p.m.

Q11 What other days could you play in accordance with your league's constitution?

Saturday

Q12 Which Community Sports Hub do you normally play your fixtures at?

Linwood, Johnstone, Gryffe (and Villages)

Q13 Where and when do you normally train and at what time? (Please list indoor & outdoor venues)

On x mossedge village

Q14 With regards to accessing facilities for training, do you see your team requirements changing over the next five years?

Yes,

In door let's over winter If yes, in what way?:

Q15 How can the facilities in Renfrewshire where your team plays their games and/or trains be improved to meet the current and future needs of your team? E.g. opening times and days of the week, changing facilities, pitching etc.

Respondent skipped this question

Q16 With regards to booking procedures for games and training lets, is the process easy to follow?

Yes

Q17 How can we improve the current booking system? Respondent skipped this question

Q18 Are you aware of the Community Empowerment Act 2015?

No

Renfrewshire Sports Pitches, Playing Fields, and Pavilions Strategy 2022 to 2032 (Draft)

Q19 Are you aware of the Licence to Occupy/Keyholder Agreement which may be available on some facilities for up to 11 months?

Yes

Q20 Are there any other suggestions you would like to add regarding the review of the Renfrewshire Sports Pitches, Playing Fields and Pavilions Strategy 2014/2024?

Taken pitch over 4 years ago in surveys I have see no development in area's

Q21 Are you happy for us to share your answers with our partners for the purpose of reviewing the strategy?

Yes

Renfrewshire Sports Pitches, Playing Fields and Pavilions Strategy Football 4 Year Evaluation

SurveyMonkey

9 / 45

Q22 Are you happy for us to contact you for further feedback?

Yes

Q23 If yes, please provide your contact details here:

Name David Flannigan Email Address davidflannigan69@gmail.com Phone Number 01505327430

Q24 Do you have any other comments? Respondent skipped this question

Renfrewshire Sports Pitches, Playing Fields and Pavilions Strategy Football 4 Year Evaluation

SurveyMonkey

10 / 45

Q1 What is your team/club name?

Renfrewshire Sports Pitches, Playing Fields, and Pavilions Strategy 2022 to 2032 (Draft)

RENFREW VICTORIA YOUTH FOOTBALL CLUB

Q2 How many players/coaches do you have for each age group? If more than one team then please list age group and number of players/coaches there are for each.

2006 - 16/3 2007 - 23/3 2009 - 15/3 2010 - 20/6 2011 - 15/4 2012 - 16/4 2013 - 7/2 2014 - 10/2 ACADEMY - 32/8

Q3 Are you a current member of the Community Sports Hub network in Renfrewshire?

Yes

Q4 If not, would you be interested to find out more about the Community Sports Hub in your area?

Respondent skipped this question

Q5 Does your club own, or, lease your sports facility? Yes,

KIRKLANDNEUK PAVILION NESS ROAD RENFREW If yes, what facilities do you own/lease?:

Q6 Do you participate in a league? Yes,

PJ&DYFL Is so, which league?:

Q7 What age group does your team play at? Youth

#4 #4 COMPLETE COMPLETE Collector: Collector: Web Link 1 Web Link 1 (Web Link) (Web Link) Started: Started: Tuesday, December 17, 2019 3:18:10 PM Tuesday, December 17, 2019 3:18:10 PM Last Modified: Last Modified: Tuesday, December 17, 2019 3:29:08 PM Tuesday, December 17, 2019 3:29:08 PM Time Spent: Time Spent: 00:10:57 00:10:57 IP Address: IP Address: 2.22.225.185 2.22.225.185

Page 1

Renfrewshire Sports Pitches, Playing Fields and Pavilions Strategy Football 4 Year Evaluation

SurveyMonkey

11 / 45

Renfrewshire Sports Pitches, Playing Fields, and Pavilions Strategy 2022 to 2032 (Draft)

Q8 Please select all that applies to your club: 4-a-side, 5-a-side, 7-a-side, 9-a-side, 11-a-side

Q9 Does your league have any restrictions on when games must be started? (For example a Saturday before 11 am)

Yes,

9:30/11AM If yes, what time must your league kick off?:

Q10 When does your league primarily play their fixtures? (excluding mid-week)

Saturday a.m.

Q11 What other days could you play in accordance with your league's constitution?

Saturday, Sunday

Q12 Which Community Sports Hub do you normally play your fixtures at?

Renfrew & Gallowhill

Q13 Where and when do you normally train and at what time? (Please list indoor & outdoor venues)

KGV ASTRO MONDAY- THURSDAY 6-8:30PM TRINITY HIGH ASTRO MONDAY/WEDNESDAY 6-8PM RENFREW HIGH GAMES HALL (ACADEMY) 6:30-8:30

Q14 With regards to accessing facilities for training, do you see your team requirements changing over the next five years?

Yes,

AS THE CLUB INCREASES IN SIZE THE NEED FOR MORE TRAINING VENUES/TIMES WILL ALSO INCREASE If yes, in what way?:

Q15 How can the facilities in Renfrewshire where your team plays their games and/or trains be improved to meet the current and future needs of your team? E.g. opening times and days of the week, changing facilities, pitching etc.

NONE

Renfrewshire Sports Pitches, Playing Fields, and Pavilions Strategy 2022 to 2032 (Draft)

Q16 With regards to booking procedures for games and training lets, is the process easy to follow?

Yes

Q17 How can we improve the current booking system?

WORKS FINE AS IT IS AS STAFF ARE HELPFUL AND ACCOMODATING

Renfrewshire Sports Pitches, Playing Fields and Pavilions Strategy Football 4 Year Evaluation

SurveyMonkey

12 / 45

Q18 Are you aware of the Community Empowerment Act 2015?

Yes

Q19 Are you aware of the Licence to Occupy/Keyholder Agreement which may be available on some facilities for up to 11 months?

Yes

Q20 Are there any other suggestions you would like to add regarding the review of the Renfrewshire Sports Pitches, Playing Fields and Pavilions Strategy 2014/2024?

HAVE NOT BEEN MADE AWARE OF IT SO COULD NOT COMMENT UNTIL IT HAS BEEN CIRCULATED

Q21 Are you happy for us to share your answers with our partners for the purpose of reviewing the strategy?

Yes

Q22 Are you happy for us to contact you for further feedback?

Yes

Q23 If yes, please provide your contact details here:

Renfrewshire Sports Pitches, Playing Fields, and Pavilions Strategy 2022 to 2032 (Draft)

Name STUART WILD Email Address stuart1312.sw@gmail.com Phone Number 07766016549

Q24 Do you have any other comments?

NONE

Renfrewshire Sports Pitches, Playing Fields and Pavilions Strategy Football 4 Year Evaluation

SurveyMonkey

13 / 45

Q1 What is your team/club name?

Glynhill Moorcroft AFC

Q2 How many players/coaches do you have for each age group? If more than one team then please list age group and number of players/coaches there are for each.

Adults 4 Coaches 25 Players

Q3 Are you a current member of the Community Sports Hub network in Renfrewshire?

Yes

Q4 If not, would you be interested to find out more about the Community Sports Hub in your area?

Respondent skipped this question

Q5 Does your club own, or, lease your sports facility? No

Q6 Do you participate in a league? Yes,

Scottish Amateur Football League Is so, which league?:

Q7 What age group does your team play at? Respondent skipped this question

Renfrewshire Sports Pitches, Playing Fields, and Pavilions Strategy 2022 to 2032 (Draft)

Q8 Please select all that applies to your club: Respondent skipped this question

Q9 Does your league have any restrictions on when games must be started? (For example a Saturday before 11 am)

No,

Between 1pm and 4pm If yes, what time must your league kick off?:

Q10 When does your league primarily play their fixtures? (excluding mid-week)

Saturday p.m.

#5 #5 COMPLETE COMPLETE Collector: Collector: Web Link 1 Web Link 1 (Web Link) (Web Link) Started: Started: Friday, January 03, 2020 3:25:13 PM Friday, January 03, 2020 3:25:13 PM Last Modified: Last Modified: Friday, January 03, 2020 3:36:18 PM Friday, January 03, 2020 3:36:18 PM Time Spent: Time Spent: 00:11:05 00:11:05 IP Address: IP Address: 184.27.141.93 184.27.141.93

Page 1

Renfrewshire Sports Pitches, Playing Fields and Pavilions Strategy Football 4 Year Evaluation

SurveyMonkey

14 / 45

Q11 What other days could you play in accordance with your league's constitution?

Monday, Wednesday

Q12 Which Community Sports Hub do you normally play your fixtures at?

Renfrew & Gallowhill

Q13 Where and when do you normally train and at what time? (Please list indoor & outdoor venues)

Hire 5-a-side facility – normally Powerleague, Paisley

Renfrewshire Sports Pitches, Playing Fields, and Pavilions Strategy 2022 to 2032 (Draft)

Q14 With regards to accessing facilities for training, do you see your team requirements changing over the next five years?

No

Q15 How can the facilities in Renfrewshire where your team plays their games and/or trains be improved to meet the current and future needs of your team? E.g. opening times and days of the week, changing facilities, pitching etc.

Discussion requires to take place with adult teams regarding the current facilities (changing rooms, nets, storage of personal belongings, what role do the Renfrewshire Leisure staff play)

Q16 With regards to booking procedures for games and training lets, is the process easy to follow?

Yes

Q17 How can we improve the current booking system?

That we need to be referred to individual Hubs.

Q18 Are you aware of the Community Empowerment Act 2015?

No

Q19 Are you aware of the Licence to Occupy/Keyholder Agreement which may be available on some facilities for up to 11 months?

No

Q20 Are there any other suggestions you would like to add regarding the review of the Renfrewshire Sports Pitches, Playing Fields and Pavilions Strategy 2014/2024?

No

Q21 Are you happy for us to share your answers with our partners for the purpose of reviewing the strategy?

Yes

Q22 Are you happy for us to contact you for further feedback?

Renfrewshire Sports Pitches, Playing Fields, and Pavilions Strategy 2022 to 2032 (Draft)

Yes

Renfrewshire Sports Pitches, Playing Fields and Pavilions Strategy Football 4 Year Evaluation

SurveyMonkey

15 / 45

Q23 If yes, please provide your contact details here:

Name Phil McGrath Email Address glynhillafc@live.co.uk Phone Number 07718155778

Q24 Do you have any other comments?

My only comment would be that I look forward to hearing what Renfrewshire Council/Leisure propose to offer adult football teams in the Renfrew area – after all with King George V being unavailable for so long and for my comment above regarding the current changing facility – it is now wonder there has been a big demise of adult football teams in Renfrew.

Renfrewshire Sports Pitches, Playing Fields and Pavilions Strategy Football 4 Year Evaluation

SurveyMonkey

16 / 45

Q1 What is your team/club name?

Glenbrae Colts YFC 05's

Q2 How many players/coaches do you have for each age group? If more than one team then please list age group and number of players/coaches there are for each.

18 players 3 coaches

Q3 Are you a current member of the Community Sports Hub network in Renfrewshire?

Yes

Renfrewshire Sports Pitches, Playing Fields, and Pavilions Strategy 2022 to 2032 (Draft)

Q4 If not, would you be interested to find out more about the Community Sports Hub in your area?

Respondent skipped this question

Q5 Does your club own, or, lease your sports facility? No

Q6 Do you participate in a league? Yes,

Paisley and Johnstone District Is so, which league?:

Q7 What age group does your team play at? Youth

Q8 Please select all that applies to your club: 11-a-side

Q9 Does your league have any restrictions on when games must be started? (For example a Saturday before 11 am)

Yes,

Saturday am If yes, what time must your league kick off?:

Q10 When does your league primarily play their fixtures? (excluding mid-week)

Saturday a.m.

#6 #6 COMPLETE COMPLETE Collector: Collector: Web Link 1 Web Link 1 (Web Link) (Web Link) Started: Started: Thursday, January 30, 2020 11:47:56 AM Thursday, January 30, 2020 11:47:56 AM Last Modified: Last Modified: Thursday, January 30, 2020 11:56:48 AM Thursday, January 30, 2020 11:56:48 AM Time Spent: Time Spent: 00:08:51 00:08:51 IP Address: IP Address: 23.212.3.100 23.212.3.100

Page 1

Renfrewshire Sports Pitches, Playing Fields and Pavilions Strategy Football 4 Year Evaluation

SurveyMonkey

17 / 45

Renfrewshire Sports Pitches, Playing Fields, and Pavilions Strategy 2022 to 2032 (Draft)

Q11 What other days could you play in accordance with your league's constitution?

Saturday

Q12 Which Community Sports Hub do you normally play your fixtures at?

Renfrew & Gallowhill

Q13 Where and when do you normally train and at what time? (Please list indoor & outdoor venues)

Casthead High School, Monday and Friday 6pm – 7.30pm

Q14 With regards to accessing facilities for training, do you see your team requirements changing over the next five years?

Yes,

The player will be getting older and will require changing facilities If yes, in what way?:

Q15 How can the facilities in Renfrewshire where your team plays their games and/or trains be improved to meet the current and future needs of your team? E.g. opening times and days of the week, changing facilities, pitching etc.

We normally play our home games at KGV and the facility is fine but we've also used Ferguslie astro as a home team and an away team and the pavilion there is well over due for a refurbishment.

Q16 With regards to booking procedures for games and training lets, is the process easy to follow?

Yes

Q17 How can we improve the current booking system?

Make the calls on pitches in the morning rather than the day before. Inverclyde have a good system, they colour code the pitches from Green to Amber to red.

Q18 Are you aware of the Community Empowerment Act 2015?

No

Renfrewshire Sports Pitches, Playing Fields, and Pavilions Strategy 2022 to 2032 (Draft)

Q19 Are you aware of the Licence to Occupy/Keyholder Agreement which may be available on some facilities for up to 11 months?

Yes

Q20 Are there any other suggestions you would like to add regarding the review of the Renfrewshire Sports Pitches, Playing Fields and Pavilions Strategy 2014/2024?

Respondent skipped this question

Q21 Are you happy for us to share your answers with our partners for the purpose of reviewing the strategy?

Yes

Q22 Are you happy for us to contact you for further feedback?

Yes

Renfrewshire Sports Pitches, Playing Fields and Pavilions Strategy Football 4 Year Evaluation

SurveyMonkey

18 / 45

Q23 If yes, please provide your contact details here:

Name Gordon Larkin Email Address gordonlarkin80@gmail.com Phone Number 07863707110

Q24 Do you have any other comments? Respondent skipped this question

Renfrewshire Sports Pitches, Playing Fields and Pavilions Strategy Football 4 Year Evaluation

SurveyMonkey

19 / 45

Q1 What is your team/club name?

Renfrewshire Sports Pitches, Playing Fields, and Pavilions Strategy 2022 to 2032 (Draft)

Gleniffer Thistle Mens Team

Q2 How many players/coaches do you have for each age group? If more than one team then please list age group and number of players/coaches there are for each.

Men's team - 30

Q3 Are you a current member of the Community Sports Hub network in Renfrewshire?

Yes

Q4 If not, would you be interested to find out more about the Community Sports Hub in your area?

Respondent skipped this question

Q5 Does your club own, or, lease your sports facility? No

Q6 Do you participate in a league? Yes,

Strathclyde Saturday Morning Amateur Football League Is so, which league?:

Q7 What age group does your team play at? Adult Amateur

Q8 Please select all that applies to your club: 11-a-side

Q9 Does your league have any restrictions on when games must be started? (For example a Saturday before 11 am)

Yes,

Between 9.30am and 11.30am If yes, what time must your league kick off?:

Q10 When does your league primarily play their fixtures? (excluding mid-week)

Saturday a.m.

Renfrewshire Sports Pitches, Playing Fields, and Pavilions Strategy 2022 to 2032 (Draft)

#7 #7 COMPLETE COMPLETE Collector: Collector: Web Link 1 Web Link 1 (Web Link) (Web Link) Started: Started: Thursday, January 30, 2020 12:01:32 PM Thursday, January 30, 2020 12:01:32 PM Last Modified: Last Modified: Thursday, January 30, 2020 12:11:14 PM Thursday, January 30, 2020 12:11:14 PM Time Spent: Time Spent: 00:09:42 00:09:42 IP Address: IP Address: 184.84.242.103 184.84.242.103

Page 1

Renfrewshire Sports Pitches, Playing Fields and Pavilions Strategy Football 4 Year Evaluation

SurveyMonkey

20 / 45

Q11 What other days could you play in accordance with your league's constitution?

Monday, Tuesday, Wednesday, Thursday, Friday, Saturday

Q12 Which Community Sports Hub do you normally play your fixtures at?

Paisley East Community Sports Hub

Q13 Where and when do you normally train and at what time? (Please list indoor & outdoor venues)

St.Andrews High School 8pm to 9.30pm

Q14 With regards to accessing facilities for training, do you see your team requirements changing over the next five years?

Yes,

Potentially additional day If yes, in what way?:

Q15 How can the facilities in Renfrewshire where your team plays their games and/or trains be improved to meet the current and future needs of your team? E.g. opening times and days of the week, changing facilities, pitching etc.

Opening times, attitude of staff, changing facilities, changing room access times

Q16 With regards to booking procedures for games and training lets, is the process easy to follow?

Renfrewshire Sports Pitches, Playing Fields, and Pavilions Strategy 2022 to 2032 (Draft)

Yes

Q17 How can we improve the current booking system?

An online booking system

Q18 Are you aware of the Community Empowerment Act 2015?

Yes

Q19 Are you aware of the Licence to Occupy/Keyholder Agreement which may be available on some facilities for up to 11 months?

Yes

Q20 Are there any other suggestions you would like to add regarding the review of the Renfrewshire Sports Pitches, Playing Fields and Pavilions Strategy 2014/2024?

Including end users/teams in the decision making process and form a working group including a football team from each hub.

Q21 Are you happy for us to share your answers with our partners for the purpose of reviewing the strategy?

Yes

Renfrewshire Sports Pitches, Playing Fields and Pavilions Strategy Football 4 Year Evaluation

SurveyMonkey

21 / 45

Q22 Are you happy for us to contact you for further feedback?

Yes

Q23 If yes, please provide your contact details here:

Name Andrew Campbell Email Address andrewfcampbell1@outlook.com Phone Number 07578405818

Renfrewshire Sports Pitches, Playing Fields, and Pavilions Strategy 2022 to 2032 (Draft)

Q24 Do you have any other comments?

Amongst amateur football teams/leagues across the central belt and West, Renfrewshire has the worst reputations with regards to facilities and operations. There is a massive potential and I would like to discuss my experiences first hand and volunteer to help in a potential working group.

Renfrewshire Sports Pitches, Playing Fields and Pavilions Strategy Football 4 Year Evaluation

SurveyMonkey

22 / 45

Q1 What is your team/club name?

Houston United FC 2011

Q2 How many players/coaches do you have for each age group? If more than one team then please list age group and number of players/coaches there are for each.

30 players and 7 coaches

Q3 Are you a current member of the Community Sports Hub network in Renfrewshire?

Yes

Q4 If not, would you be interested to find out more about the Community Sports Hub in your area?

Respondent skipped this question

Q5 Does your club own, or, lease your sports facility? No

Q6 Do you participate in a league? Yes,

PJDYFL Is so, which league?:

Q7 What age group does your team play at? Youth

Renfrewshire Sports Pitches, Playing Fields, and Pavilions Strategy 2022 to 2032 (Draft)

Q8 Please select all that applies to your club: 7-a-side

Q9 Does your league have any restrictions on when games must be started? (For example a Saturday before 11 am)

No

Q10 When does your league primarily play their fixtures? (excluding mid-week)

Saturday a.m.

#8 #8 COMPLETE COMPLETE Collector: Collector: Web Link 1 Web Link 1 (Web Link) (Web Link) Started: Started: Thursday, January 30, 2020 12:34:55 PM Thursday, January 30, 2020 12:34:55 PM Last Modified: Last Modified: Thursday, January 30, 2020 12:39:46 PM Thursday, January 30, 2020 12:39:46 PM Time Spent: Time Spent: 00:04:50 00:04:50 IP Address: IP Address: 23.52.0.79 23.52.0.79

Page 1

Renfrewshire Sports Pitches, Playing Fields and Pavilions Strategy Football 4 Year Evaluation

SurveyMonkey

23 / 45

Q11 What other days could you play in accordance with your league's constitution?

Monday, Tuesday, Wednesday, Thursday, Friday, Sunday

Q12 Which Community Sports Hub do you normally play your fixtures at?

Linwood, Johnstone, Gryffe (and Villages)

Q13 Where and when do you normally train and at what time? (Please list indoor & outdoor venues)

On-X, Wed 6-7.30 & Gryffe Fri 6-7.30

Q14 With regards to accessing facilities for training, do you see your team requirements changing over the next five years?

Renfrewshire Sports Pitches, Playing Fields, and Pavilions Strategy 2022 to 2032 (Draft)

Yes,

We need a better quality surface to use on a Wed If yes, in what way?:

Q15 How can the facilities in Renfrewshire where your team plays their games and/or trains be improved to meet the current and future needs of your team? E.g. opening times and days of the week, changing facilities, pitching etc.

We need more facilities as availability is very limited. The quality of some (Gryffe and Seedhill) is poor and needs investment in the pitch quality

Q16 With regards to booking procedures for games and training lets, is the process easy to follow?

Yes

Q17 How can we improve the current booking system? Respondent skipped this question

Q18 Are you aware of the Community Empowerment Act 2015?

No

Q19 Are you aware of the Licence to Occupy/Keyholder Agreement which may be available on some facilities for up to 11 months?

No

Q20 Are there any other suggestions you would like to add regarding the review of the Renfrewshire Sports Pitches, Playing Fields and Pavilions Strategy 2014/2024?

Respondent skipped this question

Q21 Are you happy for us to share your answers with our partners for the purpose of reviewing the strategy?

Yes

Renfrewshire Sports Pitches, Playing Fields and Pavilions Strategy Football 4 Year Evaluation

SurveyMonkey

Renfrewshire Sports Pitches, Playing Fields, and Pavilions Strategy 2022 to 2032 (Draft)

24 / 45

Q22 Are you happy for us to contact you for further feedback?

Yes

Q23 If yes, please provide your contact details here:

Name Andrew Dunn Email Address thebigweeg@gmail.com Phone Number 07713155122

Q24 Do you have any other comments? Respondent skipped this question

Renfrewshire Sports Pitches, Playing Fields and Pavilions Strategy Football 4 Year Evaluation

SurveyMonkey

25 / 45

Q1 What is your team/club name?

Bishopton 2013's

Q2 How many players/coaches do you have for each age group? If more than one team then please list age group and number of players/coaches there are for each.

Players: around 20 Coachs: around 5 or 6

Q3 Are you a current member of the Community Sports Hub network in Renfrewshire?

No

Q4 If not, would you be interested to find out more about the Community Sports Hub in your area?

No

Q5 Does your club own, or, lease your sports facility? Yes,

Renfrewshire Sports Pitches, Playing Fields, and Pavilions Strategy 2022 to 2032 (Draft)

We own or do not have access to any local facilities in Bishopston which is shocking. We have to travel to inverclyde or paisley to play and train! If yes, what facilities do you own/lease?:

Q6 Do you participate in a league? Yes,

West of scotland 2013's Is so, which league?:

Q7 What age group does your team play at? Youth

Q8 Please select all that applies to your club: 4-a-side

Q9 Does your league have any restrictions on when games must be started? (For example a Saturday before 11 am)

No

#9 #9 COMPLETE COMPLETE Collector: Collector: Web Link 1 Web Link 1 (Web Link) (Web Link) Started: Started: Thursday, January 30, 2020 12:58:05 PM Thursday, January 30, 2020 12:58:05 PM Last Modified: Last Modified: Thursday, January 30, 2020 1:03:00 PM Thursday, January 30, 2020 1:03:00 PM Time Spent: Time Spent: 00:04:55 00:04:55 IP Address: IP Address: 184.27.141.93 184.27.141.93

Page 1

Renfrewshire Sports Pitches, Playing Fields and Pavilions Strategy Football 4 Year Evaluation

SurveyMonkey

26 / 45

Q10 When does your league primarily play their fixtures? (excluding mid-week)

Sunday a.m.

Q11 What other days could you play in accordance with your league's constitution?

Saturday, Sunday

Q12 Which Community Sports Hub do you normally play your fixtures at?

Renfrewshire Sports Pitches, Playing Fields, and Pavilions Strategy 2022 to 2032 (Draft)

Linwood, Johnstone, Gryffe (and Villages)

Q13 Where and when do you normally train and at what time? (Please list indoor & outdoor venues)

Port glasgow tuesday at 7pm and mobo paisley on sundays at 10 am

Q14 With regards to accessing facilities for training, do you see your team requirements changing over the next five years?

Yes,

We need local facilities If yes, in what way?:

Q15 How can the facilities in Renfrewshire where your team plays their games and/or trains be improved to meet the current and future needs of your team? E.g. opening times and days of the week, changing facilities, pitching etc.

We need facilities. We have none.

Q16 With regards to booking procedures for games and training lets, is the process easy to follow?

Yes

Q17 How can we improve the current booking system? Respondent skipped this question

Q18 Are you aware of the Community Empowerment Act 2015?

No

Q19 Are you aware of the Licence to Occupy/Keyholder Agreement which may be available on some facilities for up to 11 months?

No

Q20 Are there any other suggestions you would like to add regarding the review of the Renfrewshire Sports Pitches, Playing Fields and Pavilions Strategy 2014/2024?

Respondent skipped this question

Renfrewshire Sports Pitches, Playing Fields, and Pavilions Strategy 2022 to 2032 (Draft)

Q21 Are you happy for us to share your answers with our partners for the purpose of reviewing the strategy?

Yes

Q22 Are you happy for us to contact you for further feedback?

Yes

Renfrewshire Sports Pitches, Playing Fields and Pavilions Strategy Football 4 Year Evaluation

SurveyMonkey

27 / 45

Q23 If yes, please provide your contact details here:

Name Philip Scott Email Address flip4242@gmail.com Phone Number 07851327939

Q24 Do you have any other comments? Respondent skipped this question

Renfrewshire Sports Pitches, Playing Fields and Pavilions Strategy Football 4 Year Evaluation

SurveyMonkey

28 / 45

Q1 What is your team/club name?

Bishopton fc 2012's

Q2 How many players/coaches do you have for each age group? If more than one team then please list age group and number of players/coaches there are for each.

34 players 6 coaches

Q3 Are you a current member of the Community Sports Hub network in Renfrewshire?

Renfrewshire Sports Pitches, Playing Fields, and Pavilions Strategy 2022 to 2032 (Draft)

Yes

Q4 If not, would you be interested to find out more about the Community Sports Hub in your area?

Yes

Q5 Does your club own, or, lease your sports facility? No

Q6 Do you participate in a league? Yes,

Pjdyfl Is so, which league?:

Q7 What age group does your team play at? Youth

Q8 Please select all that applies to your club: 5-a-side

Q9 Does your league have any restrictions on when games must be started? (For example a Saturday before 11 am)

Yes,

Sunday 9am -12pm If yes, what time must your league kick off?:

Q10 When does your league primarily play their fixtures? (excluding mid-week)

Sunday a.m.

#10 #10 COMPLETE COMPLETE Collector: Collector: Web Link 1 Web Link 1 (Web Link) (Web Link) Started: Started: Thursday, January 30, 2020 12:55:28 PM Thursday, January 30, 2020 12:55:28 PM Last Modified: Last Modified: Thursday, January 30, 2020 1:03:14 PM Thursday, January 30, 2020 1:03:14 PM Time Spent: Time Spent: 00:07:45 00:07:45 IP Address: IP Address: 23.1.237.28 23.1.237.28

Page 1

Renfrewshire Sports Pitches, Playing Fields and Pavilions Strategy Football 4 Year Evaluation

SurveyMonkey

Renfrewshire Sports Pitches, Playing Fields, and Pavilions Strategy 2022 to 2032 (Draft)

29 / 45

Q11 What other days could you play in accordance with your league's constitution?

Saturday

Q12 Which Community Sports Hub do you normally play your fixtures at?

Renfrew & Gallowhill

Q13 Where and when do you normally train and at what time? (Please list indoor & outdoor venues)

Pitchlea port Glasgow 7pm -8pm Wednesday Good Shepard Bishopton 6pm - 7pm Friday

Q14 With regards to accessing facilities for training, do you see your team requirements changing over the next five years?

Yes,

The whol Bishopton fc now has 8 different teams. But with the new development it's only going to grow. Our age group now ha a waiting list for kids to join If yes, in what way?:

Q15 How can the facilities in Renfrewshire where your team plays their games and/or trains be improved to meet the current and future needs of your team? E.g. opening times and days of the week, changing facilities, pitching etc.

There is no proper facilities in Bishopton currently

Q16 With regards to booking procedures for games and training lets, is the process easy to follow?

Yes

Q17 How can we improve the current booking system?

More structured waiting list

Q18 Are you aware of the Community Empowerment Act 2015?

Renfrewshire Sports Pitches, Playing Fields, and Pavilions Strategy 2022 to 2032 (Draft)

No

Q19 Are you aware of the Licence to Occupy/Keyholder Agreement which may be available on some facilities for up to 11 months?

No

Q20 Are there any other suggestions you would like to add regarding the review of the Renfrewshire Sports Pitches, Playing Fields and Pavilions Strategy 2014/2024?

Yes we need more. The teams are growing and facilities are limited

Q21 Are you happy for us to share your answers with our partners for the purpose of reviewing the strategy?

Yes

Q22 Are you happy for us to contact you for further feedback?

Yes

Renfrewshire Sports Pitches, Playing Fields and Pavilions Strategy Football 4 Year Evaluation

SurveyMonkey

30 / 45

Q23 If yes, please provide your contact details here:

Name Henry Jackson Email Address henryjackson1974@icloud.com Phone Number 07950982983

Q24 Do you have any other comments? Respondent skipped this question

Renfrewshire Sports Pitches, Playing Fields and Pavilions Strategy Football 4 Year Evaluation

SurveyMonkey

31 / 45

Renfrewshire Sports Pitches, Playing Fields, and Pavilions Strategy 2022 to 2032 (Draft)

Q1 What is your team/club name?

Evro FC 2009's St Mirren FC women's and Girls

Q2 How many players/coaches do you have for each age group? If more than one team then please list age group and number of players/coaches there are for each.

2009's - 9 coaches 2009's - 43 players St Mirren FC women - 5 coaches St Mirren FC women - 14 players (adult) St Mirren FC Girls - 17 Coaches St Mirren Fc Girls - 120 players 6-17 yr old

Q3 Are you a current member of the Community Sports Hub network in Renfrewshire?

Yes

Q4 If not, would you be interested to find out more about the Community Sports Hub in your area?

Yes

Q5 Does your club own, or, lease your sports facility? No

Q6 Do you participate in a league? Yes,

PJYDL SWF Championship SWF u17', U15' u13, u11's & U9's Is so, which league?:

Q7 What age group does your team play at? Youth

Q8 Please select all that applies to your club: 5-a-side, 7-a-side, 11-a-side

#11 #11 COMPLETE COMPLETE Collector: Collector: Web Link 1 Web Link 1 (Web Link) (Web Link) Started: Started: Thursday, January 30, 2020 2:07:24 PM Thursday, January 30, 2020 2:07:24 PM Last Modified: Last Modified: Thursday, January 30, 2020 2:22:09 PM Thursday, January 30, 2020 2:22:09 PM Time Spent: Time Spent: 00:14:44 00:14:44 IP Address: IP Address: 23.46.211.84 23.46.211.84

Page 1

Renfrewshire Sports Pitches, Playing Fields and Pavilions Strategy Football 4 Year Evaluation

Renfrewshire Sports Pitches, Playing Fields, and Pavilions Strategy 2022 to 2032 (Draft)

SurveyMonkey

32 / 45

Q9 Does your league have any restrictions on when games must be started? (For example a Saturday before 11 am)

Yes,

Women's no later than 1600 on Sundays If yes, what time must your league kick off?:

Q10 When does your league primarily play their fixtures? (excluding mid-week)

Saturday a.m.

Q11 What other days could you play in accordance with your league's constitution?

Wednesday, Thursday, Saturday, Sunday

Q12 Which Community Sports Hub do you normally play your fixtures at?

Paisley West Community Sports Hub

Q13 Where and when do you normally train and at what time? (Please list indoor & outdoor venues)

Tuesday's, Wednesday's, Thursday's, Friday's

1800-2100 all outdoor

Q14 With regards to accessing facilities for training, do you see your team requirements changing over the next five years?

Yes,

As each age groups grow in numbers or move up in age groups we would require more 1/3 of pitch access. If yes, in what way?:

Q15 How can the facilities in Renfrewshire where your team plays their games and/or trains be improved to meet the current and future needs of your team? E.g. opening times and days of the week, changing facilities, pitching etc.

Renfrewshire Sports Pitches, Playing Fields, and Pavilions Strategy 2022 to 2032 (Draft)

Access to containers or allowed to place club containers for Equipment. Correct sized goals and small sided goals. Movable to allow for different drills and team formats.

Q16 With regards to booking procedures for games and training lets, is the process easy to follow?

Yes

Q17 How can we improve the current booking system? Respondent skipped this question

Q18 Are you aware of the Community Empowerment Act 2015?

Yes

Q19 Are you aware of the Licence to Occupy/Keyholder Agreement which may be available on some facilities for up to 11 months?

Yes

Renfrewshire Sports Pitches, Playing Fields and Pavilions Strategy Football 4 Year Evaluation

SurveyMonkey

33 / 45

Q20 Are there any other suggestions you would like to add regarding the review of the Renfrewshire Sports Pitches, Playing Fields and Pavilions Strategy 2014/2024?

If age groups or clubs are booking more than one third of pitch or full pitch, rather than charge per third of pitch, provide an hourly rate for full pitch hire or partial hire for youth groups.

Q21 Are you happy for us to share your answers with our partners for the purpose of reviewing the strategy?

Yes

Q22 Are you happy for us to contact you for further feedback?

Yes

Renfrewshire Sports Pitches, Playing Fields, and Pavilions Strategy 2022 to 2032 (Draft)

Q23 If yes, please provide your contact details here:

Name Donald McNeil Email Address donald_mcneil@hotmail.com Phone Number 07811092706

Q24 Do you have any other comments? Respondent skipped this question

Renfrewshire Sports Pitches, Playing Fields and Pavilions Strategy Football 4 Year Evaluation

SurveyMonkey

34 / 45

Q1 What is your team/club name?

Erskine YFC 2004s

Q2 How many players/coaches do you have for each age group? If more than one team then please list age group and number of players/coaches there are for each.

3

Q3 Are you a current member of the Community Sports Hub network in Renfrewshire?

Yes

Q4 If not, would you be interested to find out more about the Community Sports Hub in your area?

Respondent skipped this question

Q5 Does your club own, or, lease your sports facility? Yes,

Darroch If yes, what facilities do you own/lease?:

Q6 Do you participate in a league? Yes,

PJDYFL Is so, which league?:

Renfrewshire Sports Pitches, Playing Fields, and Pavilions Strategy 2022 to 2032 (Draft)

Q7 What age group does your team play at? Youth

Q8 Please select all that applies to your club: 11-a-side

Q9 Does your league have any restrictions on when games must be started? (For example a Saturday before 11 am)

Yes,

Between 1pm – 3pm If yes, what time must your league kick off?:

Q10 When does your league primarily play their fixtures? (excluding mid-week)

Saturday p.m.

#12 #12 COMPLETE COMPLETE Collector: Collector: Web Link 1 Web Link 1 (Web Link) (Web Link) Started: Started: Thursday, January 30, 2020 5:58:54 PM Thursday, January 30, 2020 5:58:54 PM Last Modified: Last Modified: Thursday, January 30, 2020 6:05:26 PM Thursday, January 30, 2020 6:05:26 PM Time Spent: Time Spent: 00:06:32 00:06:32 IP Address: IP Address: 23.54.147.39 23.54.147.39

Page 1

Renfrewshire Sports Pitches, Playing Fields and Pavilions Strategy Football 4 Year Evaluation

SurveyMonkey

35 / 45

Q11 What other days could you play in accordance with your league's constitution?

Monday, Tuesday, Wednesday

Q12 Which Community Sports Hub do you normally play your fixtures at?

Pitchmains (Bishopton & Inchinnan) Community Sports Hub

Q13 Where and when do you normally train and at what time? (Please list indoor & outdoor venues)

Renfrewshire Sports Pitches, Playing Fields, and Pavilions Strategy 2022 to 2032 (Draft)

Pitch Mains HS

Q14 With regards to accessing facilities for training, do you see your team requirements changing over the next five years?

No

Q15 How can the facilities in Renfrewshire where your team plays their games and/or trains be improved to meet the current and future needs of your team? E.g. opening times and days of the week, changing facilities, pitching etc.

Pitch Mains HS 3G is in appalling condition – never maintained. Holes & bumps in surface. Really needs replaced.

Q16 With regards to booking procedures for games and training lets, is the process easy to follow?

No

Q17 How can we improve the current booking system?

Consistent, Pitch Mains is presently unavailable for games due to pitch condition. That said, it was booking from 9am Friday (8 days in advance) which was a shambles

Q18 Are you aware of the Community Empowerment Act 2015?

No

Q19 Are you aware of the Licence to Occupy/Keyholder Agreement which may be available on some facilities for up to 11 months?

No

Q20 Are there any other suggestions you would like to add regarding the review of the Renfrewshire Sports Pitches, Playing Fields and Pavilions Strategy 2014/2024?

Need to ensure pitches have proper maintenance programs and are fixed within a resumed time frame

Q21 Are you happy for us to share your answers with our partners for the purpose of reviewing the strategy?

Yes

Renfrewshire Sports Pitches, Playing Fields, and Pavilions Strategy 2022 to 2032 (Draft)

Q22 Are you happy for us to contact you for further feedback?

Yes

Renfrewshire Sports Pitches, Playing Fields and Pavilions Strategy Football 4 Year Evaluation

SurveyMonkey

36 / 45

Q23 If yes, please provide your contact details here:

Name Mark Harrison Email Address markp.harrison@btinternet.com Phone Number 07718149294

Q24 Do you have any other comments? Respondent skipped this question

Renfrewshire Sports Pitches, Playing Fields and Pavilions Strategy Football 4 Year Evaluation

SurveyMonkey

37 / 45

Q1 What is your team/club name?

Gleniffer Thistle

Q2 How many players/coaches do you have for each age group? If more than one team then please list age group and number of players/coaches there are for each.

09's, 30 players , 6 coaches

Q3 Are you a current member of the Community Sports Hub network in Renfrewshire?

Yes

Q4 If not, would you be interested to find out more about the Community Sports Hub in your area?

Renfrewshire Sports Pitches, Playing Fields, and Pavilions Strategy 2022 to 2032 (Draft)

Respondent skipped this question

Q5 Does your club own, or, lease your sports facility? No

Q6 Do you participate in a league? Yes,

Pjdyfl Is so, which league?:

Q7 What age group does your team play at? Youth

Q8 Please select all that applies to your club: 7-a-side

Q9 Does your league have any restrictions on when games must be started? (For example a Saturday before 11 am)

Yes

Q10 When does your league primarily play their fixtures? (excluding mid-week)

Saturday a.m.

Q11 What other days could you play in accordance with your league's constitution?

Respondent skipped this question

#13 #13 COMPLETE COMPLETE Collector: Collector: Web Link 1 Web Link 1 (Web Link) (Web Link) Started: Started: Friday, January 31, 2020 8:07:33 PM Friday, January 31, 2020 8:07:33 PM Last Modified: Last Modified: Friday, January 31, 2020 8:12:47 PM Friday, January 31, 2020 8:12:47 PM Time Spent: Time Spent: 00:05:13 00:05:13 IP Address: IP Address: 23.209.102.164 23.209.102.164

Page 1

Renfrewshire Sports Pitches, Playing Fields and Pavilions Strategy Football 4 Year Evaluation

SurveyMonkey

38 / 45

Renfrewshire Sports Pitches, Playing Fields, and Pavilions Strategy 2022 to 2032 (Draft)

Q12 Which Community Sports Hub do you normally play your fixtures at?

Paisley East Community Sports Hub

Q13 Where and when do you normally train and at what time? (Please list indoor & outdoor venues)

St. Andrews school - Monday's 6:30-8-30. Seedhill- Thursday 6-8

Q14 With regards to accessing facilities for training, do you see your team requirements changing over the next five years?

No

Q15 How can the facilities in Renfrewshire where your team plays their games and/or trains be improved to meet the current and future needs of your team? E.g. opening times and days of the week, changing facilities, pitching etc.

Respondent skipped this question

Q16 With regards to booking procedures for games and training lets, is the process easy to follow?

Yes

Q17 How can we improve the current booking system? Respondent skipped this question

Q18 Are you aware of the Community Empowerment Act 2015?

Yes

Q19 Are you aware of the Licence to Occupy/Keyholder Agreement which may be available on some facilities for up to 11 months?

No

Q20 Are there any other suggestions you would like to add regarding the review of the Renfrewshire Sports Pitches, Playing Fields and Pavilions Strategy 2014/2024?

New pitch required for Seedhill. It's in poor condition

Renfrewshire Sports Pitches, Playing Fields, and Pavilions Strategy 2022 to 2032 (Draft)

Q21 Are you happy for us to share your answers with our partners for the purpose of reviewing the strategy?

Yes

Q22 Are you happy for us to contact you for further feedback?

Yes

Q23 If yes, please provide your contact details here:

Name Mark mccall Email Address markcmccall@outlookcom Phone Number 07762077671

Renfrewshire Sports Pitches, Playing Fields and Pavilions Strategy Football 4 Year Evaluation

SurveyMonkey

39 / 45

Q24 Do you have any other comments?

Pricing is fair compared to other regions.

Renfrewshire Sports Pitches, Playing Fields and Pavilions Strategy Football 4 Year Evaluation

SurveyMonkey

40 / 45

Q1 What is your team/club name?

Renfrew FC

Q2 How many players/coaches do you have for each age group? If more than one team then please list age group and number of players/coaches there are for each.

2011 22 players 5 coaches

Renfrewshire Sports Pitches, Playing Fields, and Pavilions Strategy 2022 to 2032 (Draft)

Q3 Are you a current member of the Community Sports Hub network in Renfrewshire?

Yes

Q4 If not, would you be interested to find out more about the Community Sports Hub in your area?

Respondent skipped this question

Q5 Does your club own, or, lease your sports facility? Yes,

New western pitch If yes, what facilities do you own/lease?:

Q6 Do you participate in a league? Yes,

Paisley and district Is so, which league?:

Q7 What age group does your team play at? Youth

Q8 Please select all that applies to your club: 7-a-side

Q9 Does your league have any restrictions on when games must be started? (For example a Saturday before 11 am)

No

Q10 When does your league primarily play their fixtures? (excluding mid-week)

Saturday a.m.

#14 #14 COMPLETE COMPLETE Collector: Collector: Web Link 1 Web Link 1 (Web Link) (Web Link) Started: Started: Friday, January 31, 2020 10:05:51 PM Friday, January 31, 2020 10:05:51 PM Last Modified: Last Modified: Friday, January 31, 2020 10:12:12 PM Friday, January 31, 2020 10:12:12 PM Time Spent: Time Spent: 00:06:21 00:06:21 IP Address: IP Address: 23.46.211.47 23.46.211.47

Page 1

Renfrewshire Sports Pitches, Playing Fields and Pavilions Strategy Football 4 Year Evaluation

Renfrewshire Sports Pitches, Playing Fields, and Pavilions Strategy 2022 to 2032 (Draft)

SurveyMonkey

41 / 45

Q11 What other days could you play in accordance with your league's constitution?

Saturday, Sunday

Q12 Which Community Sports Hub do you normally play your fixtures at?

Paisley West Community Sports Hub

Q13 Where and when do you normally train and at what time? (Please list indoor & outdoor venues)

New western pitch

Q14 With regards to accessing facilities for training, do you see your team requirements changing over the next five years?

No

Q15 How can the facilities in Renfrewshire where your team plays their games and/or trains be improved to meet the current and future needs of your team? E.g. opening times and days of the week, changing facilities, pitching etc.

Pitching could be better for the younger age groups but that is merely to do with the number of players playing at the same time so overspill areas locally should be looked at and made available to avoid local residents being disrupted

Q16 With regards to booking procedures for games and training lets, is the process easy to follow?

Yes

Q17 How can we improve the current booking system? Respondent skipped this question

Q18 Are you aware of the Community Empowerment Act 2015?

No

Renfrewshire Sports Pitches, Playing Fields, and Pavilions Strategy 2022 to 2032 (Draft)

Q19 Are you aware of the Licence to Occupy/Keyholder Agreement which may be available on some facilities for up to 11 months?

No

Q20 Are there any other suggestions you would like to add regarding the review of the Renfrewshire Sports Pitches, Playing Fields and Pavilions Strategy 2014/2024?

With the new Sfa 9 aside there needs to be a review of the number of pitches made available for this

Q21 Are you happy for us to share your answers with our partners for the purpose of reviewing the strategy?

Yes

Q22 Are you happy for us to contact you for further feedback?

No

Q23 If yes, please provide your contact details here: Respondent skipped this question

Renfrewshire Sports Pitches, Playing Fields and Pavilions Strategy Football 4 Year Evaluation

SurveyMonkey

42 / 45

Q24 Do you have any other comments? Respondent skipped this question

Renfrewshire Sports Pitches, Playing Fields and Pavilions Strategy Football 4 Year Evaluation

SurveyMonkey

43 / 45

Q1 What is your team/club name?

Pitchmoor Fc

Renfrewshire Sports Pitches, Playing Fields, and Pavilions Strategy 2022 to 2032 (Draft)

Q2 How many players/coaches do you have for each age group? If more than one team then please list age group and number of players/coaches there are for each.

21

Q3 Are you a current member of the Community Sports Hub network in Renfrewshire?

Yes

Q4 If not, would you be interested to find out more about the Community Sports Hub in your area?

Respondent skipped this question

Q5 Does your club own, or, lease your sports facility? Yes,

Inchinnan If yes, what facilities do you own/lease?:

Q6 Do you participate in a league? Yes,

PJDYFL Is so, which league?:

Q7 What age group does your team play at? Youth

Q8 Please select all that applies to your club: 4-a-side, 5-a-side, 7-a-side, 9-a-side, 11-a-side

Q9 Does your league have any restrictions on when games must be started? (For example a Saturday before 11 am)

Yes,

11 If yes, what time must your league kick off?:

#15 #15 COMPLETE COMPLETE Collector: Collector: Web Link 1 Web Link 1 (Web Link) (Web Link) Started: Started: Wednesday, February 05, 2020 4:17:53 PM Wednesday, February 05, 2020 4:17:53 PM Last Modified: Last Modified: Wednesday, February 05, 2020 4:22:00 PM Wednesday, February 05, 2020 4:22:00 PM Time Spent: Time Spent: 00:04:07 00:04:07 IP Address: IP Address: 104.117.183.46 104.117.183.46

Page 1

Renfrewshire Sports Pitches, Playing Fields, and Pavilions Strategy 2022 to 2032 (Draft)

Renfrewshire Sports Pitches, Playing Fields and Pavilions Strategy Football 4 Year Evaluation

SurveyMonkey

44 / 45

Q10 When does your league primarily play their fixtures? (excluding mid-week)

Saturday a.m.

Q11 What other days could you play in accordance with your league's constitution?

Monday, Wednesday

Q12 Which Community Sports Hub do you normally play your fixtures at?

Pitchmains (Bishopton & Inchinnan) Community Sports Hub

Q13 Where and when do you normally train and at what time? (Please list indoor & outdoor venues)

Pitch Mains

Q14 With regards to accessing facilities for training, do you see your team requirements changing over the next five years?

No

Q15 How can the facilities in Renfrewshire where your team plays their games and/or trains be improved to meet the current and future needs of your team? E.g. opening times and days of the week, changing facilities, pitching etc.

Fix the 3g pitch and turn the hockey pitch into a 3g pitch as no one using it for hockey

Q16 With regards to booking procedures for games and training lets, is the process easy to follow?

Yes

Q17 How can we improve the current booking system?

Renfrewshire Sports Pitches, Playing Fields, and Pavilions Strategy 2022 to 2032 (Draft)

none

Q18 Are you aware of the Community Empowerment Act 2015?

Yes

Q19 Are you aware of the Licence to Occupy/Keyholder Agreement which may be available on some facilities for up to 11 months?

Yes

Q20 Are there any other suggestions you would like to add regarding the review of the Renfrewshire Sports Pitches, Playing Fields and Pavilions Strategy 2014/2024?

Respondent skipped this question

Q21 Are you happy for us to share your answers with our partners for the purpose of reviewing the strategy?

Yes

Renfrewshire Sports Pitches, Playing Fields and Pavilions Strategy Football 4 Year Evaluation

SurveyMonkey

45 / 45

Q22 Are you happy for us to contact you for further feedback?


Yes

Q23 If yes, please provide your contact details here:

Name David Munro Email Address dave-munro@outlook.com

Q24 Do you have any other comments? Respondent skipped this question


Renfrewshire Sports Pitches, Playing Fields, and Pavilions Strategy 2022 to 2032 (Draft)

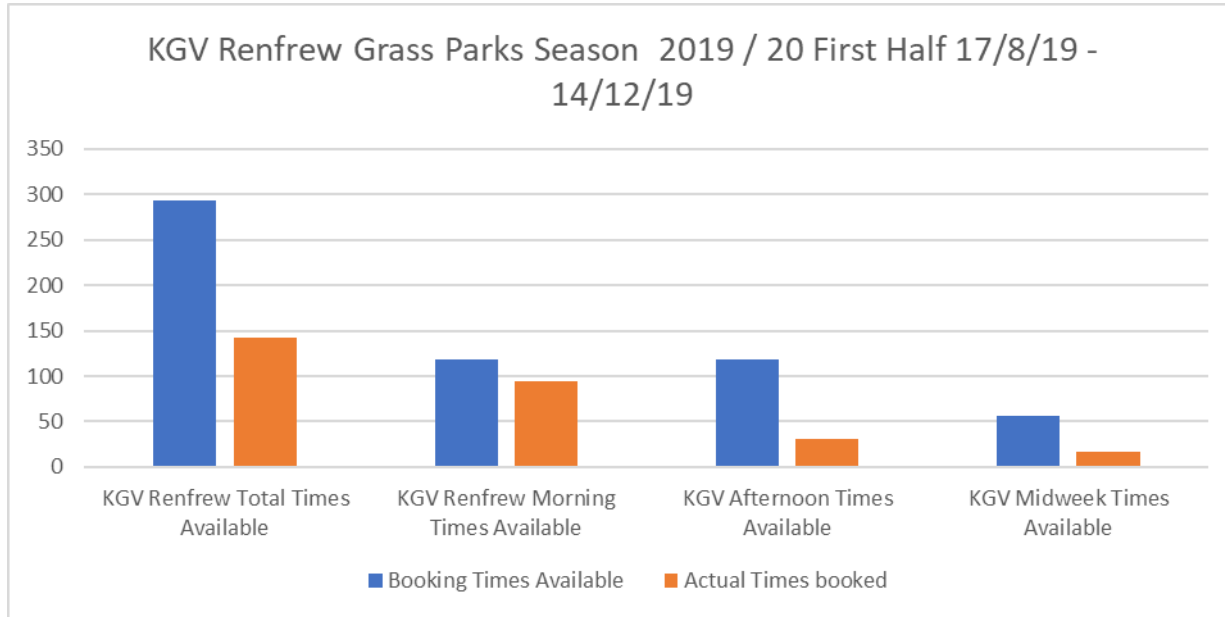

The graph above shows the number of bookings made at KGV Renfrew (Grass pitches) from the start of season 2019/20 (17th August 2019 until 14th December 2019). This include all games booked for Monday and Wednesday games at the start of the season (16th August 2019 until 7th September 2019), and, all weekend games. The total number of booking times available, excluding the 11.30am kick offs (which were introduced after team complained that there were not enough grass pitches available) is, 294. The total number of bookings made were 142 of 294 available, of which, 94 of 119 were Saturday morning games kicking off circa 9:30am, 31 of 119 were Saturday afternoon games kicking off at 2:00pm, and, 17 of 56 games booked on either a Monday, or, Wednesday evening for midweek games.

The total number of bookings made, is the actual number of confirmed bookings. No bookings have been removed due to weather call offs.


Renfrewshire Sports Pitches, Playing Fields, and Pavilions Strategy 2022 to 2032 (Draft)

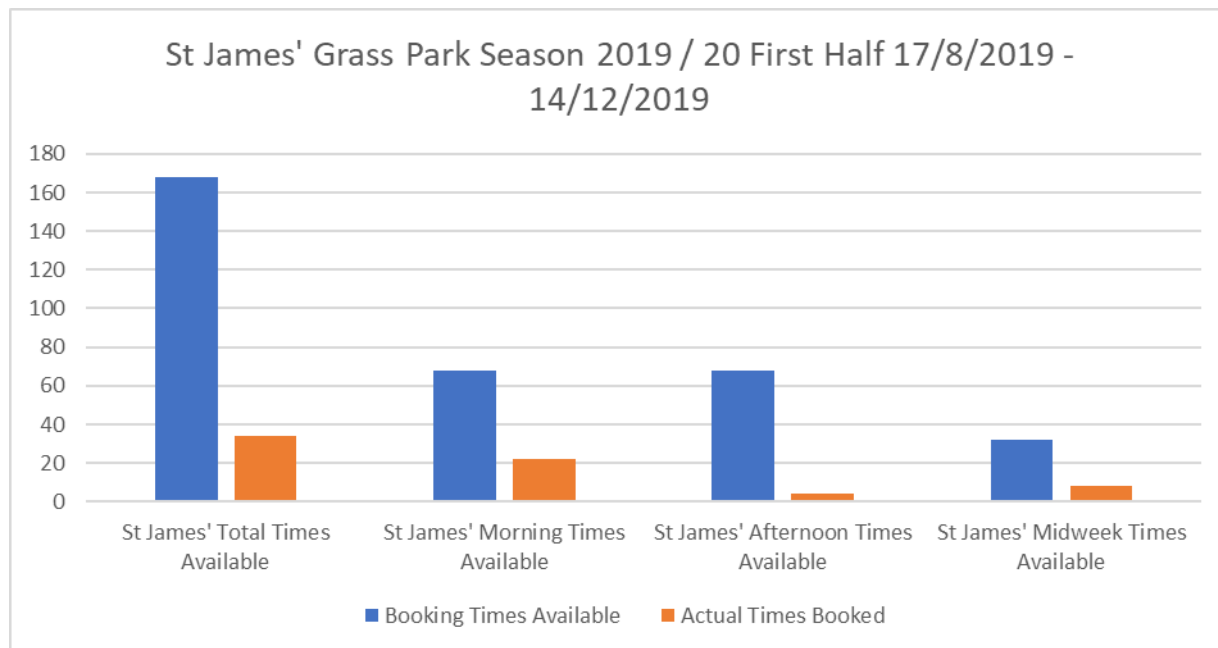

The graph above shows the number of bookings made at St James' (Grass pitches) from the start of season 2019/20 (17th August 2019 until 14th December 2019). This include all games booked for Monday and Wednesday games at the start of the season (16th August 2019 until 7th September 2019), and, all weekend games. The total number of booking times available, excluding the 11.30am kick offs (which were introduced after team complained that there were not enough grass pitches available) is, 168. The total number of bookings made were 34 of 168 available, of which, 22 of 68 were Saturday morning games kicking off circa 9:30am, 4 of 68 were Saturday afternoon games kicking off at 2:00pm, and, 8 of 32 games booked on either a Monday, or, Wednesday evening for midweek games.

The total number of bookings made, is the actual number of confirmed bookings. No bookings have been removed due to weather call offs.


Renfrewshire Sports Pitches, Playing Fields, and Pavilions Strategy 2022 to 2032 (Draft)

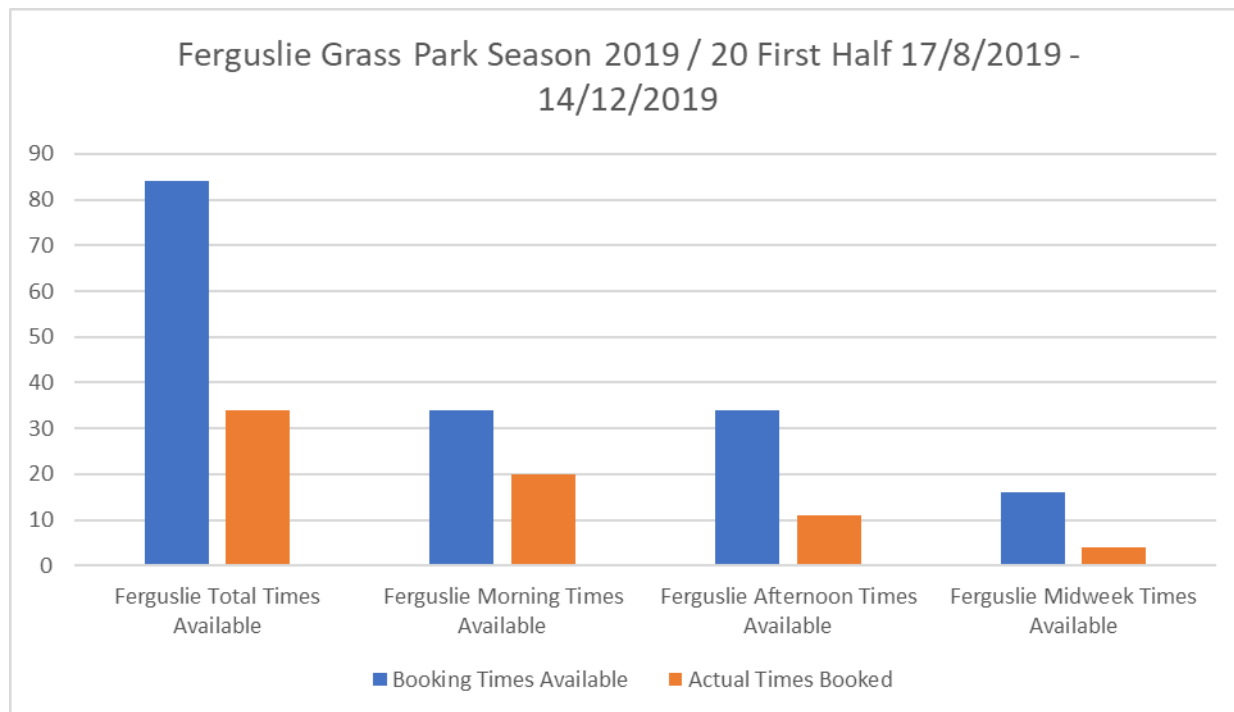

The graph above shows the number of bookings made at Ferguslie (Grass pitches) from the start of season 2019/20 (17th August 2019 until 14th December 2019). This include all games booked for Monday and Wednesday games at the start of the season (16th August 2019 until 7th September 2019), and, all weekend games. The total number of booking times available, excluding the 11.30am kick offs (which were introduced after team complained that there were not enough grass pitches available) is, 84. The total number of bookings made were 34 of 84 available, of which, 20 of 34 were Saturday morning games kicking off circa 9:30am, 10 of 34 were Saturday afternoon games kicking off at 2:00pm, and, 4 of 16 games booked on either a Monday, or, Wednesday evening for midweek games.

The total number of bookings made, is the actual number of confirmed bookings. No bookings have been removed due to weather call offs.


Renfrewshire Sports Pitches, Playing Fields, and Pavilions Strategy 2022 to 2032 (Draft)

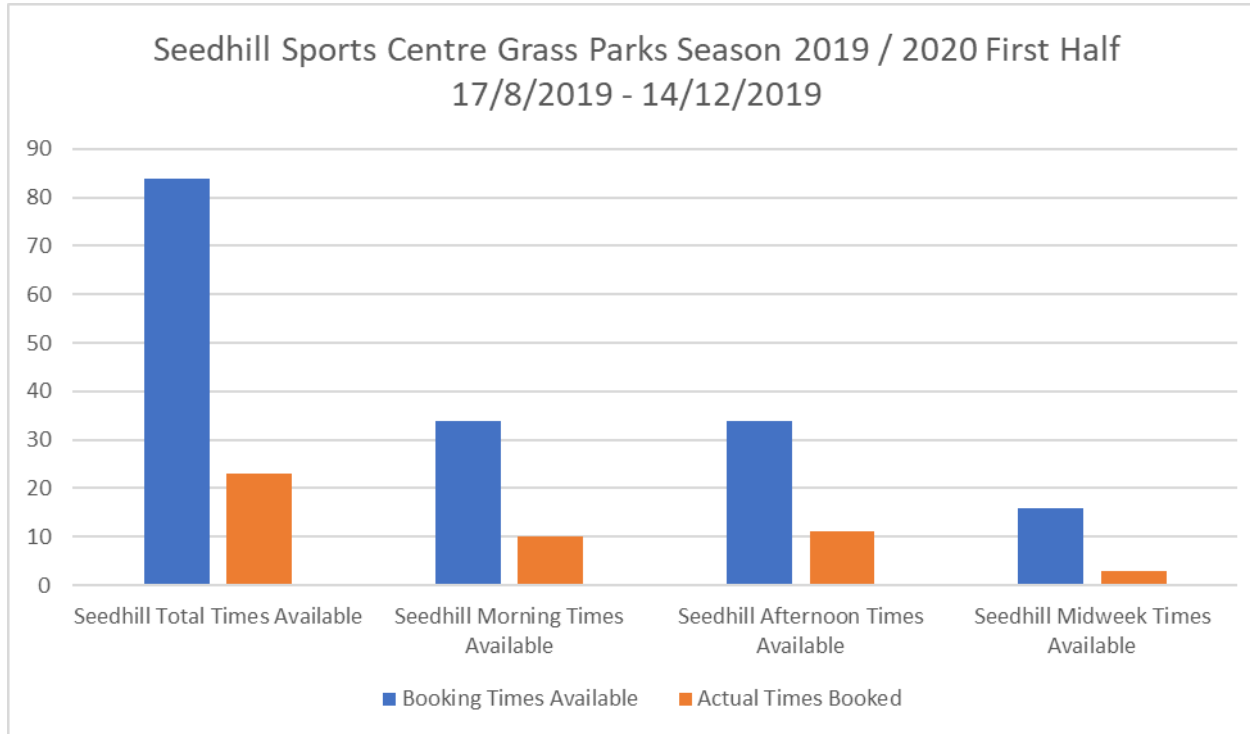

The graph above shows the number of bookings made at Seedhill (Grass pitches) from the start of season 2019/20 (17th August 2019 until 14th December 2019). This include all games booked for Monday and Wednesday games at the start of the season (16th August 2019 until 7th September 2019), and, all weekend games. The total number of booking times available, excluding the 11.30am kick offs (which were introduced after team complained that there were not enough grass pitches available) is, 84. The total number of bookings made were 23 of 84 available, of which, 10 of 34 were Saturday morning games kicking off circa 9:30am, 11 of 34 were Saturday afternoon games kicking off at 2:00pm, and, 2 of 16 games booked on either a Monday, or, Wednesday evening for midweek games.

The total number of bookings made, is the actual number of confirmed bookings. No bookings have been removed due to weather call offs.


Renfrewshire Sports Pitches, Playing Fields, and Pavilions Strategy 2022 to 2032 (Draft)

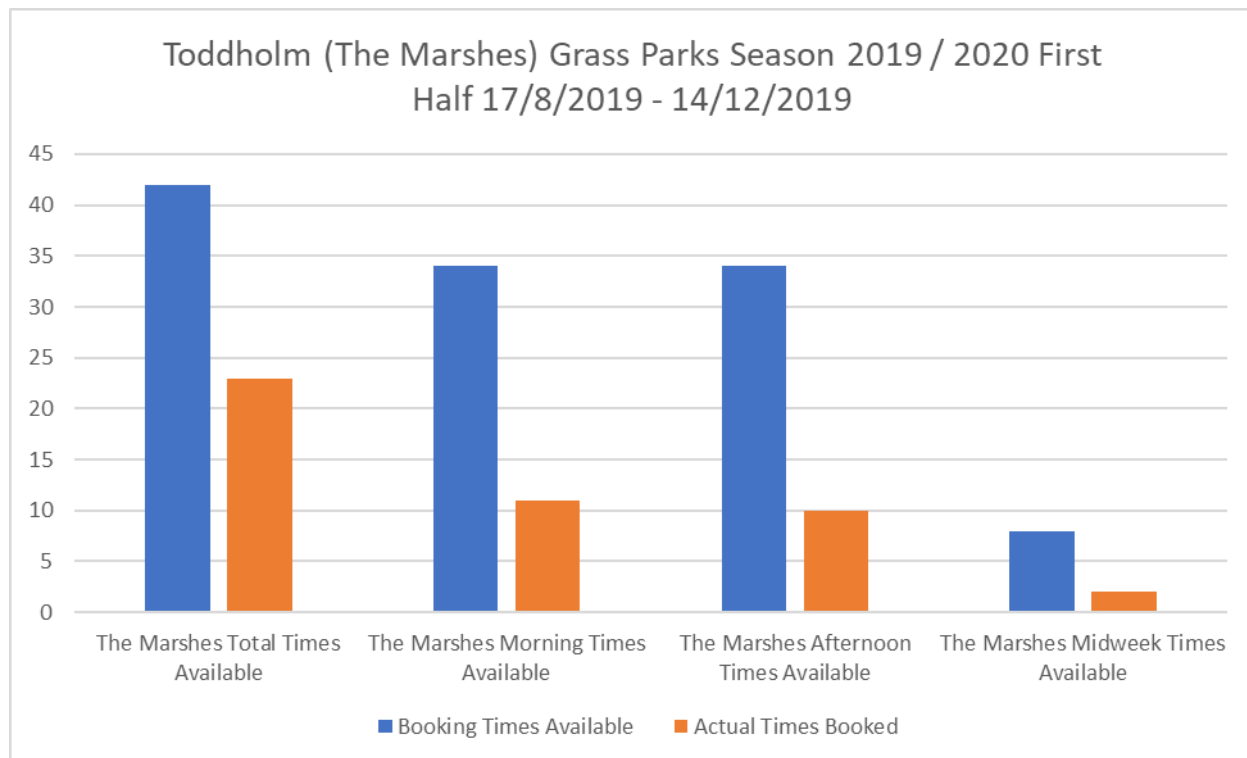

The graph above shows the number of bookings made at Toddholm (The Marshes) (Grass pitches) from the start of season 2019/20 (17th August 2019 until 14th December 2019). This include all games booked for Monday and Wednesday games at the start of the season (16th August 2019 until 7th September 2019), and, all weekend games. The total number of booking times available, excluding the 11.30am kick offs (which were introduced after team complained that there were not enough grass pitches available) is, 42. The total number of bookings made were 23 of 42 available, of which, 11 of 17 were Saturday morning games kicking off circa 9:30am, 10 of 17 were Saturday afternoon games kicking off at 2:00pm, and, 2 of 8 games booked on either a Monday, or, Wednesday evening for midweek games.

The total number of bookings made, is the actual number of confirmed bookings. No bookings have been removed due to weather call offs.


Renfrewshire Sports Pitches, Playing Fields, and Pavilions Strategy 2022 to 2032 (Draft)

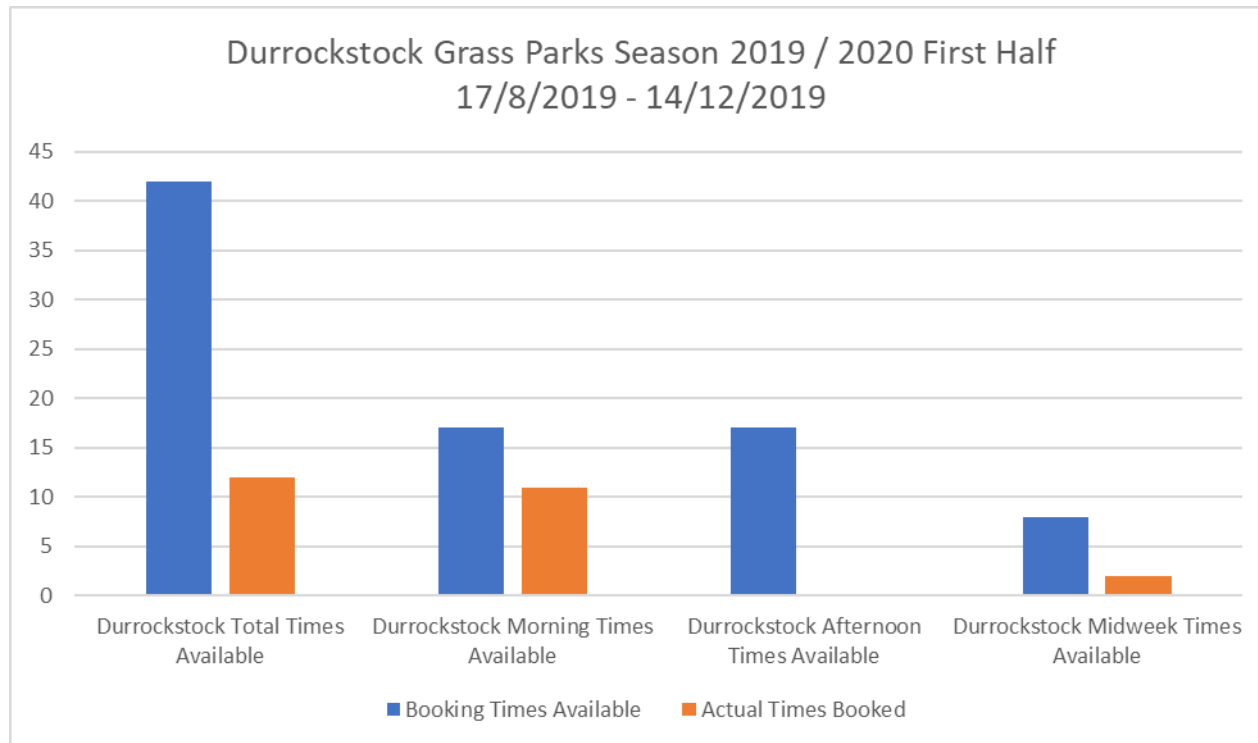

The graph above shows the number of bookings made at Durrockstock (Grass pitches) from the start of season 2019/20 (17th August 2019 until 14th December 2019). This include all games booked for Monday and Wednesday games at the start of the season (16th August 2019 until 7th September 2019), and, all weekend games. The total number of booking times available, excluding the 11.30am kick offs (which were introduced after team complained that there were not enough grass pitches available) is, 42. The total number of bookings made were 13 of 42 available, of which, 11 of 17 were Saturday morning games kicking off circa 9:30am, 0 of 17 were Saturday afternoon games kicking off at 2:00pm, and, 2 of 8 games booked on either a Monday, or, Wednesday evening for midweek games.

The total number of bookings made, is the actual number of confirmed bookings. No bookings have been removed due to weather call offs.


Renfrewshire Sports Pitches, Playing Fields, and Pavilions Strategy 2022 to 2032 (Draft)

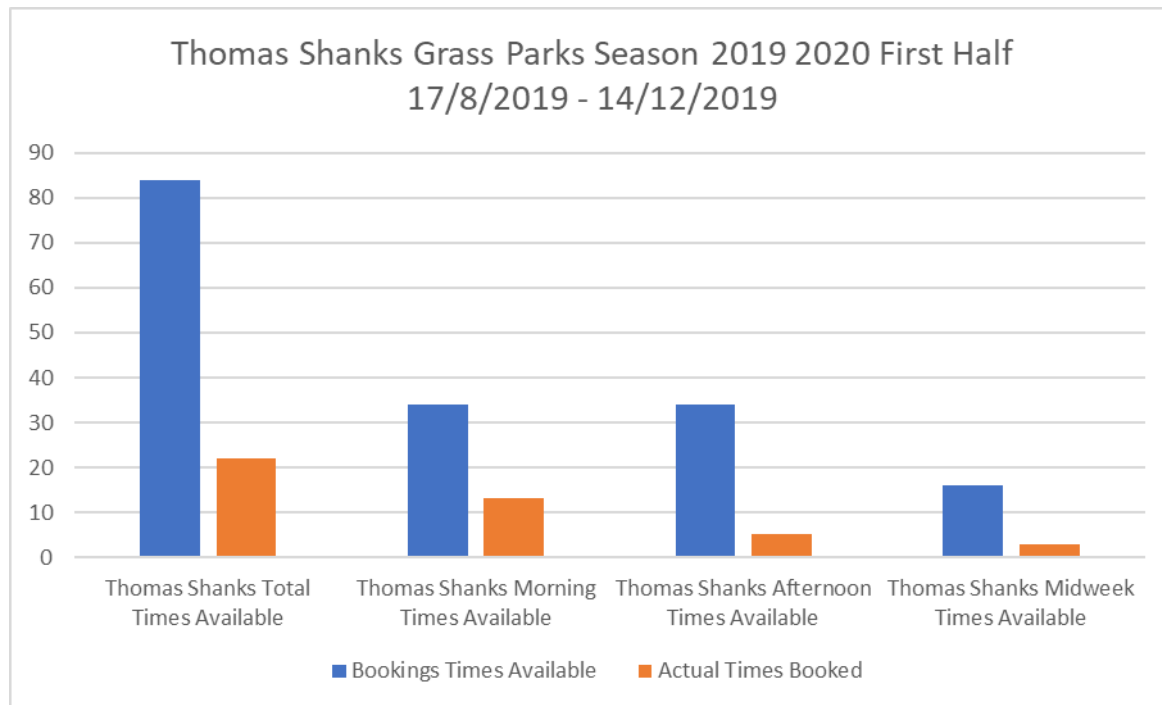

The graph above shows the number of bookings made at Thomas Shanks (Grass pitches) from the start of season 2019/20 (17th August 2019 until 14th December 2019). This include all games booked for Monday and Wednesday games at the start of the season (16th August 2019 until 7th September 2019), and, all weekend games. The total number of booking times available, excluding the 11.30am kick offs (which were introduced after team complained that there were not enough grass pitches available) is, 84. The total number of bookings made were 22 of 84 available, of which, 13 of 34 were Saturday morning games kicking off circa 9:30am, 5 of 34 were Saturday afternoon games kicking off at 2:00pm, and, 4 of 16 games booked on either a Monday, or, Wednesday evening for midweek games.

The total number of bookings made, is the actual number of confirmed bookings. No bookings have been removed due to weather call offs.

Renfrewshire Sports Pitches, Playing Fields, and Pavilions Strategy 2022 to 2032 (Draft)

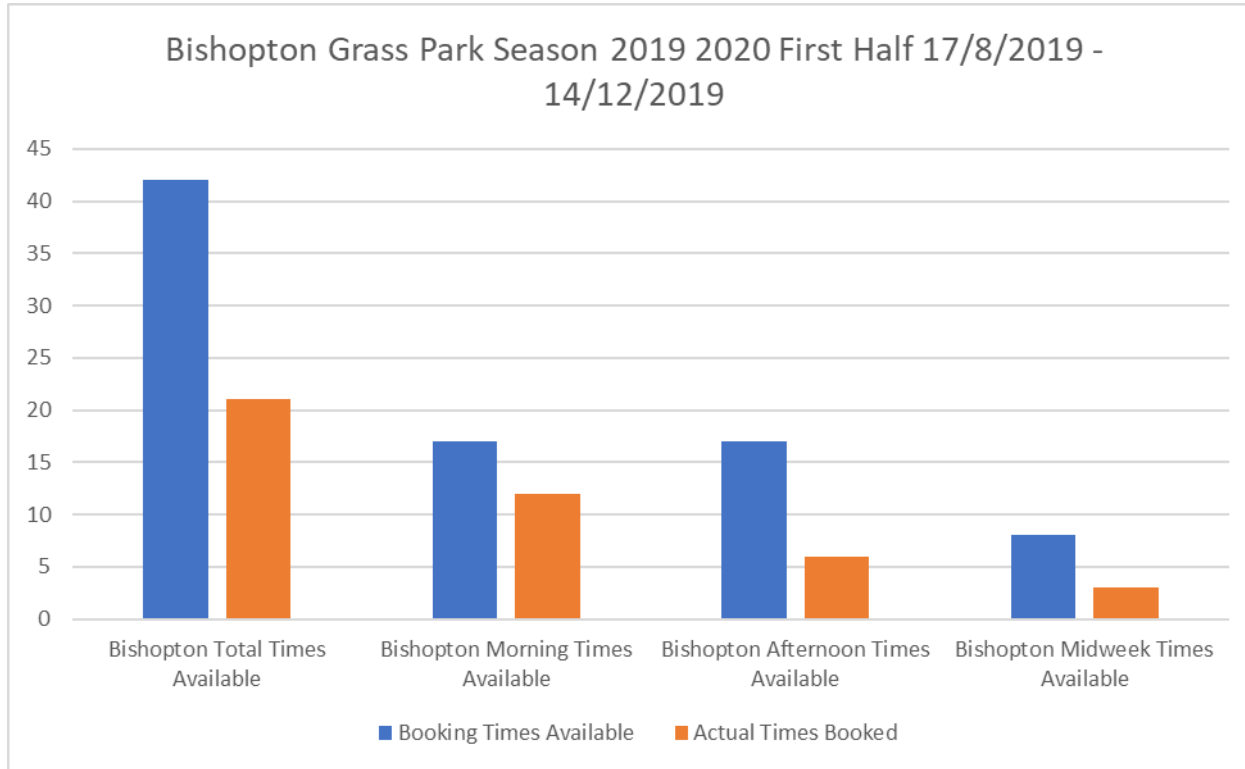

The graph above shows the number of bookings made at Bishopton (Grass pitches) from the start of season 2019/20 (17th August 2019 until 14th December 2019). This include all games booked for Monday and Wednesday games at the start of the season (16th August 2019 until 7th September 2019), and, all weekend games. The total number of booking times available, excluding the 11.30am kick offs (which were introduced after team complained that there were not enough grass pitches available) is, 42. The total number of bookings made were 21 of 42 available, of which, 12 of 17 were Saturday morning games kicking off circa 9:30am, 6 of 17 were Saturday afternoon games kicking off at 2:00pm, and, 3 of 8 games booked on either a Monday, or, Wednesday evening for midweek games.

The total number of bookings made, is the actual number of confirmed bookings. No bookings have been removed due to weather call offs.

Renfrewshire Sports Pitches, Playing Fields, and Pavilions Strategy 2022 to 2032 (Draft)

Summary breakdown percentage of use at each site All bookable venues confirmed bookings listed below from 17/8/2019 until 14/12/2019

Renfrewshire wide (all venues) 840 booking times available. This is broken down to 340 booking times available on a Saturday morning, 340 booking times available on a Saturday afternoon, and, 168 booking times available for midweek games.

Renfrew wide 840 available, 312 booked (37.14%): Broken down to: Renfrew wide Saturday morning 340 available, 193 booked (56.76%): Saturday afternoon 340 available, 77 booked (22.65%): Midweek 168 available, 42 booked (25%).

Each site breakdown:

KGV Renfrew: 294 available, 142 booked (48.3%): Broken down to: Saturday morning 119 available, 94 booked (78.99%); Saturday afternoon 119 available, 31 booked (26.05%); Midweek 56 available, 17 booked (30.36%);

St James': 168 available, 34 booked (20.23%): Broken down to: Saturday morning 68 available, 22 booked (32.35%); Saturday afternoon 68 available, 4 booked (5.88%); Midweek 32 available, 8 booked (25%);

Ferguslie: Grass Pitches 84 available, 34 booked (40.48%): Broken down to: Saturday morning 34 available, 19 booked (55.88%); Saturday afternoon 34 available, 11 booked (32.35%); Midweek 16 available, 4 booked (25%);

Seedhill Sports Centre: 84 available, 23 booked (27.38%): Broken down to: Saturday morning 34 available, 10 booked (29.41%); Saturday afternoon 34 available, 11 booked (32.35%); Midweek 16 available, 2 booked (12.5%);

Toddholm (The Marshes): 42 available, 23 booked (52.38%): Broken down to: Saturday morning 17 available, 11 booked (64.71%); Saturday afternoon 17 available, 10 booked (58.82%); Midweek 8 available, 2 booked (25%);

Durrockstock: 42 available, 13 booked (30.95%): Broken down to: Saturday morning 17 available, 11 booked (64.71%); Saturday afternoon 17 available, 0 booked (0%); Midweek 8 available, 2 booked (25%);

Thomas Shanks: 84 available, 22 booked (26.19%): Broken down to: Saturday morning 34 available, 13 booked (38.23%); Saturday afternoon 34 available, 5 booked (14.7%); Midweek 16 available, 4 booked (25%);

Bishopton: 42 available, 21 booked (50%): Broken down to: Saturday morning 17 available, 12 booked (70.58%); Saturday afternoon 17 available, 6 booked (35.29%); Midweek 8 available, 3 booked (37.5%).

Renfrewshire Sports Pitches, Playing Fields, and Pavilions Strategy 2022 to 2032 (Draft)

Income: The total number of bookings made, is the actual number of confirmed bookings. No bookings have been removed due to weather call offs. *(The total income, if all pitches were playable and not called off due to weather is £6,798.80. Which equates to an average of £21.79 per game, based on 312 games booked and played – This can be taken out).*

Appendix 3

Contact: Euan Gray
Telephone: 07483410945
Fax:
E-mail: catreview@renfrewshire.gov.uk
Date: 20 January 2023



Victoria Hollows
Chief Executive
Renfrewshire Leisure Ltd.

Dear Ms Hollows

**COMMUNITY ASSET TRANSFER REQUEST REVIEW – RALSTON COMMUNITY
SPORTS CENTRE - REQUEST FOR FURTHER INFORMATION**

The Community Asset Transfer Request Review submitted by Kelburne Hockey and Community Sports Club in respect of the transfer of Ralston Community Sports Centre was considered by the Council's Community Asset Transfer Review Sub-committee at the meeting held on 20 January 2023. It was the decision of the Sub-committee to continue consideration of the review to allow for further information to be provided by way of written submissions.

As well as requesting further information from Kelburne, there was a request for OneRen to provide information around the management of the centre. I have detailed in full below the information which has been requested.

1. Please provide details around any funding applications which have been made in relation to Ralston and any other funding sources which One Ren are eligible to apply for, which it is aware of.
2. Please provide detail of forecast costs associated with the centre. This should include the projected lifespan of the current synthetic pitch and the cost of relaying it, and of maintaining the A-listed building.
3. Please provide an up-to-date summary of the number of service users at Ralston along with a forecast of user numbers.

I would be obliged if you could provide a response to the above in writing catreview@renfrewshire.gov.uk by Friday 3 February 2023 following which they will be published on the Council's Community Asset Transfer webpage. Interested parties will be granted a period of two weeks from the date of publication to provide representations, following which you will be given the opportunity to provide a response to any representations received. The Sub-committee will then reconvene and be furnished with all relevant documentation in March 2023.



Finance & Resources
Director: Alastair MacArthur *CPFA*
Head of Corporate Governance: Mark Conaghan LLB (Hons) Dip LP
Renfrewshire House, Cotton Street, Paisley PA1 1TT
www.renfrewshire.gov.uk



If you have any questions about the process, please do not hesitate to contact me via email or by calling the number detailed above.

Yours sincerely

Euan Gray
Senior Committee Services Officer



Finance & Resources
Director: Alastair MacArthur *CPFA*
Head of Corporate Governance: Mark Conaghan LLB (Hons) Dip LP
Renfrewshire House, Cotton Street, Paisley PA1 1TT
www.renfrewshire.gov.uk



Contact: Fiona Naylor
Telephone:
Email:
Date: 3rd February 2023

Euan Gray
Senior Committee Services Officer
Renfrewshire Council

Dear Mr Gray,

COMMUNITY ASSET TRANSFER REQUEST REVIEW – RALSTON COMMUNITY SPORTS CENTRE – REQUEST FOR FURTHER INFORMATION

In respect of the information requested in your letter of 20th January 2023, for the review of the Community Asset Transfer request for Ralston Community Sports Centre, the information held by OneRen is provided below under each section contained in your letter:

1. Please provide details around any funding applications which have been made in relation to Ralston and any other funding sources which One Ren are eligible to apply for, which it is aware of

An application was made to the SFA Facilities Fund in December 2022 for the conversion to LED floodlights and for the installation of kick boards around the eleven a side synthetic pitch at Ralston. The outcome of the application is not yet known.

OneRen has a fundraising strategy and actively seeks appropriate funding opportunities related to the cultural, leisure and sporting facilities and services that it operates across Renfrewshire. The funding sources available are not always site specific and are often targeted towards projects or service activities. The funding sources range from applications to organisations which make major grant awards such as the national lottery fund and to large and smaller private foundations and trusts. Other funding sources include corporate donors, public donations and corporate sponsorship arrangements.

2. Please provide detail of forecast costs associated with the centre. This should include the projected lifespan of the current synthetic pitch and the cost of relaying it, and of maintaining the A-listed building.

The main operating costs for Ralston Sports Centre are employee costs and premises costs plus contract costs managed centrally for insurance, grounds maintenance, statutory compliance and reactive maintenance and other supplies and services which are procured across OneRen.

The forecast operating costs for 2022/23 are employee costs of £109,552 and premises costs of £34,641 (for electricity, gas, water supply and cleaning materials).

Other specific costs are:

Pitch decompaction and crumb top up	£10,000
Annual maintenance	£3,000

The projected lifespan of the synthetic pitch is for another three to four years, provided that it is regularly maintained (pitch decompaction and crumb top up). The estimated cost of pitch carpet replacement is around £350,000.

Reactive repairs are undertaken at Ralston Sport Centre as they arise.

3. Please provide an up-to-date summary of the number of service users at Ralston along with a forecast of user numbers

The recorded attendance numbers for Ralston Sports Centre are shown in the table and represented in the graph below. It is not yet possible to accurately forecast future attendance numbers as trend patterns are only starting to emerge following the Covid19 pandemic.

Month	2018-19	2019-20	2020-21	2021-22	2022-23
April	6,314	5,227	-	2,064	2,256
May	7,119	4,596	-	2,894	1,311
June	5,237	3,862	-	3,204	1,730
July	4,043	3,565	-	2,970	2,230
August	7,100	5,638	-	3,437	1,385
September	7,858	6,288	-	3,708	1,724
October	9,459	6,756	-	3,647	3,711
November	8,598	6,453	-	4,286	4,047
December	4,082	3,010	-	2,269	487


ONEREN

The trading name of Renfrewshire Leisure. Company limited by guarantee no: 490998. Registered Charity in Scotland: SCO33898. VAT Registered Company: 210 0336 83.

Renfrewshire Leisure Trading Limited

Company limited by guarantee no: 241310. VAT Registered Company: 210 0336 83 Address: Renfrewshire Leisure Ltd, Lagoon Leisure Centre, 11 Christie Street, Paisley, PA1 1NB

Month	2018-19	2019-20	2020-21	2021-22	2022-23
January	7,931	6,237	-	3,418	
February	7,980	6,263	-	3,642	
March	8,407	4,104	-	4,225	
Total	84,128	61,999	-	39,764	

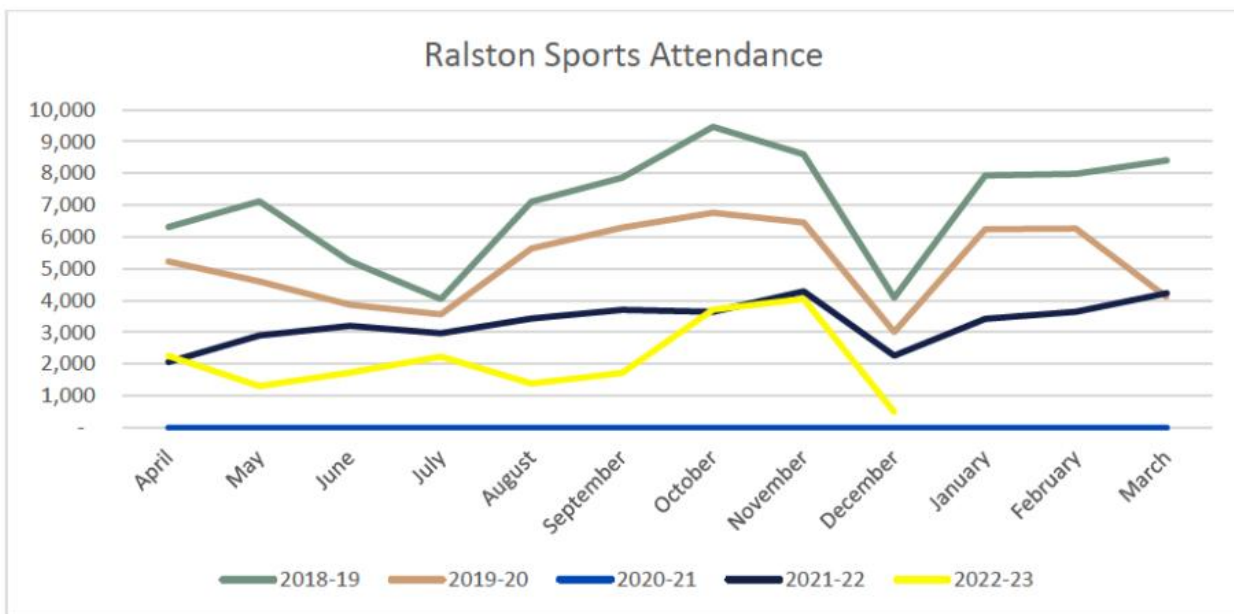

Yours sincerely,

Fiona Naylor
Head of Finance and Corporate Services

Contact: Euan Gray
Telephone: 07483410945
Fax:
E-mail: catreview@renfrewshire.gov.uk
Date: 20 January 2023



Alison Scott

Dear Ms Scott

**COMMUNITY ASSET TRANSFER REQUEST REVIEW – RALSTON COMMUNITY
SPORTS CENTRE - REQUEST FOR FURTHER INFORMATION**

The Community Asset Transfer Request Review submitted by Kelburne Hockey and Community Sports Club in respect of the transfer of Ralston Community Sports Centre was considered by the Council's Community Asset Transfer Review Sub-committee at the meeting held on 20 January 2023. It was the decision of the Sub-committee to continue consideration of the review to allow for further information to be provided by way of written submissions.

As well as requesting further information from Kelburne, there was a request for Ralston Community Council to provide information around the engagement which has taken place in relation to the application.

I would be obliged if you could provide a summary of any engagement which Kelburne Hockey and Community Sports Hub has undertaken with the Community Council around their proposed transfer, providing evidence where possible.

I would be obliged if a response could be submitted to catreview@renfrewshire.gov.uk by Friday 3 February 2023 following which it will be published on the Council's Community Asset Transfer webpage. Interested parties will be granted a period of two weeks from the date of publication to provide representations, following which you will be given the opportunity to provide a response to any representations received. The Sub-committee will then reconvene and be furnished with all relevant documentation in March 2023.



Finance & Resources
Director: Alastair MacArthur CPFA
Head of Corporate Governance: Mark Conaghan LLB (Hons) Dip LP
Renfrewshire House, Cotton Street, Paisley PA1 1TT
www.renfrewshire.gov.uk



If you have any questions about the process, please do not hesitate to contact me via email or by calling the number detailed above.

Yours sincerely

Euan Gray
Senior Committee Services Officer

DRAFT



Finance & Resources
Director: Alastair MacArthur *CPFA*
Head of Corporate Governance: Mark Conaghan LLB (Hons) Dip LP
Renfrewshire House, Cotton Street, Paisley PA1 1TT
www.renfrewshire.gov.uk



17. Response from Ralston Community Council

COMMUNITY ASSET TRANSFER REQUEST REVIEW – RALSTON COMMUNITY SPORTS CENTRE - REQUEST FOR FURTHER INFORMATION

Ralston Community Council

30/1/23

Dear Euan,

Thank you for taking the time earlier today to confirm the detail required in your recent request regarding the Kelburne Hockey Club (KHC) Community Asset transfer application is specifically the communication between them and Ralston Community Council (CC).

KHC (Mark Fulton - President) attended a CC meeting on 13/5/21 where the initial proposal was presented.

THE CC minutes showed –

“Ralston Sports Hub: Mark Fulton, President of Kelburne Hockey Club delivered a presentation about their proposal to undertake an asset transfer of the Ralston Sports Centre, including building, pitches and grass area, on a 25–30-year lease. The club will invest £600k to redevelop the existing pitches to international hockey standards, as well as develop the pavilion to include a café. The facilities would be primarily used for hockey, however when not in use they could be hired by other groups. The proposed timeline would see the hockey club take ownership at the end of the year, and the pitch is ready for August 2022. They hope that this proposal will attract increased tourism and business to Renfrewshire. Following questions, Mark confirmed that: Of the £600k to be invested, the Hockey Club intend to fundraise £75k and has already raised £14k. Hockey season runs from September to May, however, it's now played year-round. All avenues had been exhausted regarding the old Kelburne ground; the only option was to separate from the rest of the sports club. LED lighting will be angled so that it primarily lights the pitch. Traffic and parking implications would be considered. Using the existing pitches as a starting point was significantly less expensive than developing the grass area, due to the existing groundwork in place. Football teams could hire the pitch if appropriate footwear was worn (no studs or blades). They are keen for the school children to use the pitch; no special footwear is needed just trainers. The grass area would remain open for the community to use, and happy to support events such as the Community Games. Cllr Adam-McGregor confirmed that the land would be leased to Kelburne, but still owned by the Council and that the proposal was at an early stage and would have to show strong community benefits. Allan invited Mark back to share further updates after the summer”.

Following this, the CC met/spoke with some local users of the Sports Centre, including Ralston Skills, and they explained that any new pitch would not be suitable for football and that the times being offered were not suitable.

Billy Anderson (secretary) was made aware, by email, that the CC was concerned about the impact on football because many people were now talking about it.

A newsletter to all households in Ralston was sent out in July 2021, which included a section on the proposal – it noted phase 1, from KHC's proposal.

In September 2021 (our first meeting after the summer) the CC minutes mention other meetings

“Kelburne Hockey Club: There have been several meetings over the summer between various combinations of Cllr Adam-McGregor, Allan Thompson, Kelburne Hockey Club, Football clubs, the Sports Hub, and other groups. The main point that parties cannot agree on is the football pitches. Kelburne want to build on the existing pitch, with football able to happen on the grass. While the football clubs want Kelburne to build on the grass area, keeping the existing pitch for football. However, as this costs about £500k more, there is an impasse. Kelburne intends to submit the application in the next week, and Ralston Primary and the Hockey League support the application. Kelburne's proposal is largely the same as it was before the summer, though they have added some detail to the things they may do in phase two. Allan asked everyone to review the presentation that Kelburne delivered at the May meeting, identify both the positive and negative aspects, and email these to Alison as soon as possible”.

It should be noted, that many months later we were told by Ralston Primary PTA members that they had NOT supported the application.

KHC advised us of their online meeting for residents on 29/9/21. We communicated this through our webpage and Facebook page. Quite a few CC members attended the meeting. I believe approximately 50 residents attended. We took minutes/notes ourselves for our own public meeting on 4/10/21 at Ralston Community Centre. Approximately 150 residents attended. Billy and I spoke before this meeting because he wanted KHC to attend, but the meeting was for the CC to understand the community's views.

We held a further meeting on 1/6/22 this time in St Marks Church. Again, KHC were aware of this but, asked not to attend. They had another public meeting a few days later. Ideally, it would have been the other way around but, we had very limited time because the notices were up/were to go up very soon – i.e., that the application was in or imminent, and due process would be followed, giving us a short window.

I would like to mention, Billy and I met on at least three occasions, simply for a coffee, to keep the lines of communication open. These meetings were short and informal, intended to facilitate good relations. They were short meetings of 30 -60 minutes – where we essentially discussed the previous formal meeting, and the next scheduled meeting. The most recent meeting was in early 2023, online when Billy told me of a meeting, he had with our 3 Local Councillors (as per the recent Daily Record article). I made the CC aware of this as per the minutes below.

“Kelburne Hockey Club CAT update: ILA meets at 10 am on 20 January to decide on the CAT appeal. If unsuccessful Kelburne could then appeal to Scottish Government.

Allan recently met with Billy, Kelburne's secretary, at which Billy advised that Kelburne had met with the 3 Ralston Councillors, along with Alastair MacArthur, Director of Finance & Resources. Billy highlighted that at this meeting Alastair MacArthur confirmed that the £1.5m funding was still there. Cllr Adam highlighted that at the meeting Alastair MacArthur also made it clear that none of this funding was available to Kelburne for their CAT application for Ralston Sports Centre, as this funding has already been allocated to other development projects. Billy also referred to a document that stated the football in Renfrewshire is already at capacity. Cllr Adam and Cllr Clark know of no such document. At this meeting 3 options for a way forward were identified: 1) Kelburne proposed that Renfrewshire Council spend an additional £1m developing a new Hockey pitch in Ralston, while retaining the existing football pitches. Cllr Clark highlighted that the Council faces the toughest financial decisions in years, therefore this is not an option. 2) Kelburne work in partnership with UWS and Renfrewshire Council to apply for block funding from Scottish or UK government to develop hockey pitches at Seedhill playing fields. Cllr Clark and Cllr Adam highlighted that this option is the most likely successful, as national funding is available to support sports. Renfrewshire Council would help them to apply for funding. 3) Kelburne could seek to use the new hockey pitch at Park Mains High School. However, Kelburne believes this isn't to the required standard. At the meeting, Billy asked Alan to gather the Community Council's views on these 3 options. Allan advised that as a Community Council, we represent the views of the community, therefore we would need to consult the community on this point, and that we would not do that until the outcome of the appeal was decided. Cllr Clark confirmed that OneRen intends to do nothing in terms of development or lets of Ralston Community Sports Centre while the appeal is ongoing."

The main issues of concern regarding Kelburne's CAT application that were raised by members of the community included:

- The existing Astro turf pitch is heavily used during evenings and weekends. Over 1000 players would be displaced with no local alternative available, should the CAT be approved.
- Prior to Covid the Pavilion was well used, hosting 35 classes a week. OneRen figures show it was used 86,000 times in 2018.
- That the CAT legislation was introduced to bring significantly under used resources back to life; not to reduce the communities access to a well used facility for the benefit of a private organisation.
- Should the CAT be approved, Ralston Skills would close, a significant loss of a grass-roots group that has served the community for 25 years.
- Kelburne appear to have a significant gap in their finances, with only 12.5% funding secured and over half a million still required.

I hope this (in context) explains the level of engagement between the CC and KHC. Please contact me if you require further information.

Yours sincerely

Allan Thompson

Chair Ralston Community Council

**18. Letter to Paisley East and Whitehaugh
Community Council Requesting Further
Information**

Contact: Euan Gray
Telephone: 07483410945
Fax:
E-mail: catreview@renfrewshire.gov.uk
Date: 20 January 2023



Robert Moore

Dear Mr Moore

**COMMUNITY ASSET TRANSFER REQUEST REVIEW – RALSTON COMMUNITY
SPORTS CENTRE - REQUEST FOR FURTHER INFORMATION**

The Community Asset Transfer Request Review submitted by Kelburne Hockey and Community Sports Club in respect of the transfer of Ralston Community Sports Centre was considered by the Council's Community Asset Transfer Review Sub-committee at the meeting held on 20 January 2023. It was the decision of the Sub-committee to continue consideration of the review to allow for further information to be provided by way of written submissions.

As well as requesting further information from Kelburne, there was a request for Paisley East and Whitehaugh Community Council to provide information around the engagement which has taken place in relation to the application.

I would be obliged if you could provide a summary of any engagement which Kelburne Hockey and Community Sports Hub has undertaken with the Community Council around their proposed transfer, providing evidence where possible.

I would be obliged if a response could be submitted to catreview@renfrewshire.gov.uk by Friday 3 February 2023 following which it will be published on the Council's Community Asset Transfer webpage. Interested parties will be granted a period of two weeks from the date of publication to provide representations, following which you will be given the opportunity to provide a response to any representations received. The Sub-committee will then reconvene and be furnished with all relevant documentation in March 2023.



Finance & Resources
Director: Alastair MacArthur *CPFA*
Head of Corporate Governance: Mark Conaghan LLB (Hons) Dip LP
Renfrewshire House, Cotton Street, Paisley PA1 1TT
www.renfrewshire.gov.uk



If you have any questions about the process, please do not hesitate to contact me via email or by calling the number detailed above.

Yours sincerely

Euan Gray
Senior Committee Services Officer

DRAFT



Finance & Resources
Director: Alastair MacArthur *CPFA*
Head of Corporate Governance: Mark Conaghan LLB (Hons) Dip LP
Renfrewshire House, Cotton Street, Paisley PA1 1TT
www.renfrewshire.gov.uk



Euan Gray

From: Paisley East and Whitehaugh Community Council >
on behalf of Paisley East and Whitehaugh Community Council
Sent: 29 January 2023 10:09
To: MBX-Cat Review
Cc: Euan Gray
Subject: Ralston Community Centre - CAT Review Request for Information
Attachments: PEWCC - 14122022 .pdf

Due to ongoing issues with our email, it would be appreciated if you could ensure that your reply is directed to rather than use the reply function in this message

Good morning,

I refer to my previous correspondence with Euan Gray in connection with this matter.

In response to the request made by the Sub-Committee, I attach a copy of the minutes of our meeting of 14th December 2022, which was attended by representatives from Kelburne Hockey and Community Sports Club.

These minutes, including number 2, narrating the club's engagement with the Community Council and the outcome, were approved as an accurate record at our meeting that took place on 11th January.

I hope that is what members of the Sub-Committee require but should any clarification be necessary, please do not hesitate to get back in touch.

Kind regards,

PAISLEY EAST & WHITEHAUGH COMMUNITY COUNCIL

<p>MINUTES of a meeting of Paisley East & Whitehaugh Community Council that was held at Sherwood-Greenlaw Church on Wednesday, 14th December 2022 at 7.00pm.</p>	<p>14/12/2022</p>
<p>Present: Gaynor Corry; Andrew McGlynn; Robert Moore; Graham Paterson; Andrew Ramsay; Jean Ramsay; Catherine Scally; Diane Watt</p> <p>Attending: Councillor John McNaughtan (Renfrewshire Council); Elaine Beaty (Local Resident); Billy Anderson and Rachel Ewing (Kelburne Hockey Club)</p> <p>Apologies: John Bell; Margaret Cowie; Christine McLellan; Jhulia Watt; Councillors Graeme Clark and Neill Graham (Renfrewshire Council)</p> <p style="text-align: center;">Chair: Andrew Ramsay</p>	<p>Outcome/Action</p>
<p>1. Chair's Opening Remarks</p> <p>The Chair thanked everyone for attending the final meeting of the Community Council for 2022.</p> <p>In the absence of representatives from Police Scotland and Renfrewshire Wardens Service, it was agreed to move directly to the next scheduled item on the agenda.</p>	
<p>2. Presentation by Billy Anderson & Rachel Ewing (Kelburne Hockey Club)</p> <p>The Chair invited Billy Anderson and Rachel Ewing to address members.</p> <p>A copy of a detailed presentation had been circulated to members in advance of the meeting.</p> <p>Billy introduced himself and his colleague and outlined to members the history of Kelburne Hockey Club [KHC] and their aims in relation to obtaining suitable playing facilities for hockey at a local level.</p> <p>It was explained that KHC was formed in 1969 so has recently celebrated their 50th Anniversary. The Paisley club may have started from small beginnings, but it has created a fantastic history that is unequalled by any other Hockey club in Scotland.</p> <p>The club's achievement include:</p> <ul style="list-style-type: none"> • Scottish champions 13 years in a row; representing Paisley, Renfrewshire and Scotland at European level on numerous occasions. • Provided many players at all age levels to the Scotland Hockey National squads and had participants in the GB Olympics • Squads who started their hockey careers as young kids playing on the grass with Kelburne. • The club's contribution to sport in Paisley over the years has been outstanding and its recipe for producing elite level hockey athletes un-matched. 	<p>Secretary to write to local members and the Convener and Depute Convener of the Policy Board to express the Community Council's support for the club's CAT</p>

PAISLEY EAST & WHITEHAUGH COMMUNITY COUNCIL

MINUTES of a meeting of Paisley East & Whitehaugh Community Council that was held at Sherwood-Greenlaw Church on Wednesday, 14th December 2022 at 7.00pm.	14/12/2022
<p>As with all sports, things do change and adapt and hockey is no different.</p> <p>Several of the top Scottish hockey clubs now have their own hockey astro-pitch facility and in some cases some clubs are now looking at their second or even third replacement pitch.</p> <p>Since the introduction of Astro-turf pitches for hockey in the 1980s and 90s, KHC have been working with Renfrewshire Council in the hope that a suitable hockey facility could be provided for KHC in Paisley. Despite some of these plans progressing to detailed designs, each time they have fallen at the final hurdle. Prior to the pandemic the most recent proposal with Renfrewshire Council was for the re-development of the existing facilities at the Linwood ON-X to include for an international standard hockey pitch. However, their understanding is that, due to the Pandemic, funding is no longer available to create the multi-sports upgrade of the facilities at the ON-X.</p> <p>For KHC to stay at the forefront of hockey in Scotland and for it to be on a level footing it has to be able to, as a minimum, provide the same level of facilities for its members as other clubs currently do.</p> <p>KHC have not been able to play hockey in Paisley for many years. Participants currently train and play all their games at the Scottish National Hockey Centre at Glasgow Green a round trip from Paisley of around 36 to 40 miles. This centre is also currently under threat of closure.</p> <p>To that end the Club decided to go down the route of a Community Asset Transfer [CAT] for the Ralston Community Sports Centre/Pavilion.</p> <p>A new pitch facility with the Sports Pavilion as a base would make a huge difference in being able to attract and retain new young members to hockey and provide them with social interaction and the opportunity to feel part of something bigger within the local community.</p> <p>The pavilion is currently under-utilised</p> <p>The pavilion, pitch and grass area are in want of maintenance and are not benefitting from any general up-keep that should be taking place.</p> <p>The 3g pitch is at its end of life – it's 13 years old and the average life is 12 years for a pitch of that type</p> <p>The club believe that that under this CAT, they can do things differently to increase the use of the facility and can provide a new direction for Ralston Community Sports Centre</p> <p>KHC also believe the CAT will allow a wider cross section of the local Community to access and regularly participate in activities at the facility.</p> <p>While the application for the CAT was initially refused, largely in the face of opposition from local residents, this is subject to an appeal to be heard by the Infrastructure, Land and Environment Policy Board in January.</p>	

PAISLEY EAST & WHITEHAUGH COMMUNITY COUNCIL

<p>MINUTES of a meeting of Paisley East & Whitehaugh Community Council that was held at Sherwood-Greenlaw Church on Wednesday, 14th December 2022 at 7.00pm.</p>	<p>14/12/2022</p>
<p>A view was expressed from the floor that the opposition expressed in relation to the CAT was largely based on misinformation circulating in the community at the time.</p> <p>It is hoped that on this occasion the members on the policy board will give favourable consideration to the appeal and grant the application.</p> <p>Following a brief discussion of the points raised, the Chair thanked the KHC representatives for their informative input.</p> <p>[Billy Anderson and Rachel Ewing left the meeting at this point]</p> <p>Members then went on to consider matters further on the basis of the information presented to them. Following this, it was agreed that in anticipation of the forthcoming appeal, the Secretary should write to the six elected members in the Community Council's area and also to the Convener and Depute Convener of the Infrastructure, Land and Environment Policy Board expressing support for the club's CAT application.</p>	
<p>3. Minutes of Meeting held on 9th November 2022</p> <p>The minutes of the previous meeting were proposed as an accurate record by Jean Ramsay and this was seconded by Graham Paterson and those were formally approved without dissent.</p>	<p>Approved</p>
<p>4. Business arising from Minutes of Meeting held on 9th November 2022</p> <p><i>Co-option of Andrew McGlynn</i></p> <p>The Secretary reported that following the last meeting, Andrew's completed nomination form had been duly lodged with Anne McNaughton who has since approved and confirmed his co-option.</p> <p>On behalf of members, the Chair formally welcomed Andrew as a member of the Community Council until the next full election due to take place later next year.</p> <p><i>Funding/ Possible Arrangements for provision of Dog Bins</i></p> <p>The Secretary reminded members that ideas are being sought for the next meeting regarding the types of bins, quantity and siting so that this information can be passed to Stuart at Williamsburgh Housing Association to complete the application to the Flightpath Fund for the next round of funding</p> <p>It appears that the meetings are held quarterly with the application deadline three weeks before the meeting is due to take place so it seems that the next application will need to be lodged towards the end of January.</p> <p>It was suggested that the most appropriate option would probably be for the type of bins that can be affixed to lampposts but agreement will be sought on</p>	<p style="text-align: center;">Noted</p> <p style="text-align: center;">Members reminded o come forward with suggestions for purchase of bins etc</p>

PAISLEY EAST & WHITEHAUGH COMMUNITY COUNCIL

MINUTES of a meeting of Paisley East & Whitehaugh Community Council that was held at Sherwood-Greenlaw Church on Wednesday, 14th December 2022 at 7.00pm.	14/12/2022
<p>this or any alternative options at the next meeting. Agreement will need to be reached on how many need to be purchased so that the funding application can be properly costed.</p> <p>Members were encouraged to give these issues consideration in readiness for the next meeting</p> <p>If the bins are to be secured to lampposts then it is likely that permission will be required from Renfrewshire Council.</p> <p>It was emphasised that the application to the Flightpath Fund will be for purchase of the bins only and that other incidental costs will have to be funded from other sources or from the Community Council's own resources</p> <p><i>30mph Speed signs on Bins</i></p> <p>As reported previously, the letters were circulated by 2nd November.</p> <p>A follow-up letter was distributed a few weeks later</p> <p>By the closing date of 25th November there had been 40 responses out of 134 households canvassed. The majority of responses had been received from the even numbered properties with markedly less from the opposite side of the road.</p> <p>After discussion it was agreed in principle to proceed with the project. It was noted that the Chair has identified a company, www.smartwheelie.co.uk which can provide 100 stickers at a cost of £95 (whether this includes VAT is yet to be clarified). Purchasing 200 stickers would afford the allocation of three stickers to each household which had so far agreed to participate. This would leave a reasonable stock of spare stickers and it is hoped that once the participating households display stickers on their bins, this might possibly encourage others to take part.</p> <p>It was moved by Graham Paterson and seconded by Jean Ramsay to proceed on this basis. There being no dissent the proposal was carried, and it was agreed to place an order with the supplier for 200 stickers following the festive period.</p> <p>On a separate but related issue, the Secretary reported that two residents had responded directly by email, one of whom had highlighted the problem of the speed bumps on Arkleston Road having been rendered ineffective following the resurfacing some time ago</p> <p>The same resident had also raised the issue of excessive noise being emitted by cars and motorcycles with modified exhausts.</p> <p>The Secretary reported that he has responded to the resident in appropriate terms explaining that the Community Council has previously been in discussions with Renfrewshire Council regarding the need for alternative measures to combat speeding on Arkleston Road. So far no specific proposals have been put forward.</p>	<p>Agreed to proceed with scheme and purchase 200 stickers early in the new Year for distribution to residents who have agreed to participate.</p>

PAISLEY EAST & WHITEHAUGH COMMUNITY COUNCIL

MINUTES of a meeting of Paisley East & Whitehaugh Community Council that was held at Sherwood-Greenlaw Church on Wednesday, 14th December 2022 at 7.00pm.	14/12/2022
<p>The Secretary also reported that he has written to Gerry Hannah at Renfrewshire Council to ask if department yet has any plans for measures to tackle speeding on the Arkleston Road-Hawkhead Road corridor.</p> <p>On the separate issue of modified exhausts, the resident was advised to report any specific vehicles to the Police though possibly they may not regard this is a priority.</p> <p><i>Meeting with Rebecca Livesey-Wright, Project Coordinator EVOLVE and Park Life! Community Consultation - McKerrell Street Play Park</i></p> <p>The Chair reported on the outcome of the brief meeting that had taken place with Rebecca.</p> <p>She is keen to promote the “Park Life Walks”; short guided, intergenerational walks around Seedhill finishing at the McKerrell St Playpark.</p> <p>The forthcoming walks planned are as follows:-</p> <p>Walk 1: Friday 16th December, meeting at the Community Art Space, 56 Kilnside Road, PA1 1RN at 11am for a 45min-1hr walk followed by some warm food in the Community Art Space. More info: https://fb.me/e/5YY4ZoZ6G</p> <p>Walk 2: Tuesday 20th December, meeting at the Community Art Space, 56 Kilnside Road, PA1 1RN at 1pm for a 45min-1hr walk followed by some warm food in the Community Art Space. More info: https://fb.me/e/2lkzcgzUN</p> <p>They will be talking about public space and public art. Participants will also get an opportunity to use the project’s digital cameras and enjoy some warm food.</p> <p>Both events have been publicised on the Community Council’s FB page.</p> <p>The Chair explained that he hopes to attend the walk next week, at which time he hopes to identify potential recruits to the Community Council.</p> <p>Apart from the walks, Rebecca hopes to engage with the community in relation to the development of the McKerrell Street Playpark, which there is scope to expand following the demolition of some of the tenements as part of the Renfrewshire Council’s regeneration plans</p> <p>It is hoped that Rebecca will be able to come along to a meeting early in the new year meeting update members on the Park Life Project, which is due to finish in March.</p> <p><i>Caring in the Community - Sherwood Greenlaw Church/ Williamsburgh Primary School & St. John Ogilvie Primary Schools</i></p> <p>The Chair provided a detailed report in relation to the last meeting on 21st November attended by representatives from seven organisations</p> <p>Williamsburgh Primary School and Sherwood Greenlaw Church have</p>	Noted

PAISLEY EAST & WHITEHAUGH COMMUNITY COUNCIL

MINUTES of a meeting of Paisley East & Whitehaugh Community Council that was held at Sherwood-Greenlaw Church on Wednesday, 14th December 2022 at 7.00pm.	14/12/2022
<p>expressed sincere thanks for the financial donations made by the Community Council following the previous meeting.</p> <p>Sherwood Greenlaw Church was planning to hold a Santa Supermarket on Tuesday 29th November. This has been made possible by the donation from the Community Council and the sum of £1050 from the congregation of the Church.</p> <p>There are 37 families within the parish that have been identified as possible recipients of the Santa Supermarket. Each child of the family will receive A selection box, a book, a large toy and some smaller toys as stocking fillers.</p> <p>A craft day had been organised for the 10th December; it will be open to children of the church as well as members of their uniformed organisations. Hot snacks and hot drinks will be provided.</p> <p>Williamsburgh Primary School has used some the donation from the Community Council to supply some children with uniform essentials.</p> <p>Soroptimist International Paisley (SIP) will donate 22 woolen hats knitted by one of their members to the school. SIP also has access to some clothing suitable for pre-school children; the ELCC welcomed this donation.</p> <p>A Foodbank collection was also being organised by the School for Friday 25th November. The Paisley Foodbank will supply crates and arrange uplift. A visit to the Foodbank will be arranged for the children at a later date.</p> <p>The Chair also highlighted the valuable input being made by other organisations and agencies, as follows:</p> <p>St Mirin's Cathedral / St Vincent De Paul</p> <p>St Vincent De Paul were unable to send a delegate but the representative from St.Mirins had mentioned that a Graft Group is held at the Cathedral on a regular basis.</p> <p>The EBI group (Erskine, Bishopton Inchinnan) run a Pantry along similar lines to the one operating out of the RAMH premises in Causeyside Street. They have obtained £20,000 in funding and have arranged for storage of donated goods can be accommodated at Barnhill farm.</p> <p>It was highlighted that the STAR project also runs a Pantry project; goods are available at a discount of around 40% below retail price.</p> <p>Renfrewshire Council</p> <p>Members were advised that the Corra Foundation's Household Hardship Fund has just opened, which provides small grants to Charities and Community Groups across Scotland, which in turn can pass on the funding directly to families and individuals on low incomes.</p> <p>www.corra.scot/grants/houshold-hardship-fund</p>	<p>Noted pending further feedback/developments</p>

PAISLEY EAST & WHITEHAUGH COMMUNITY COUNCIL

MINUTES of a meeting of Paisley East & Whitehaugh Community Council that was held at Sherwood-Greenlaw Church on Wednesday, 14th December 2022 at 7.00pm.

14/12/2022

The Scottish Child Payment Scheme helps towards the cost of supporting a family. It is a weekly payment of £25 that can be received on behalf of each child under 16 years of age. The take-up of this benefit has so far been quite underwhelming.

Winter Connections is a programme of events and activities across Renfrewshire that are open to everyone and provides a network of local places and spaces where people can connect with others in their community during the winter. It encourages participation in activities that will improve mental health and wellbeing and reduce isolation. The fund has up to £50,000 at its disposal, Local community groups and voluntary agencies can apply for a grant of up to £2,000 though terms and conditions do apply.

[Winter Connections - Renfrewshire Website](#)

Engage Renfrewshire

Renfrewshire Community Mental health and Wellbeing Fund initially received £0.5M to allocate to third sector groups / organisations. It has been able to support 52 projects with the overarching aim to develop a culture of mental wellbeing and prevention within local communities with improved awareness of how we can all stay well and help ourselves and others.

They have received another tranche of funding amounting to £500,000 for projects that must be completed by December 2023. Applications are now open.

During the meeting the recurrent theme was that there is a need for coordinated signposting of events, funds streams etc.

Members were encouraged to hear of the efforts being made to local support people during the current cost of living crisis.

On a separate but related issue, the Secretary reported that following his letter to the Headteacher at St. John Ogilvie, Lorna Murray had responded to say that she would be happy to chat on the phone regarding the hardships facing pupils in the current climate. While it is not possible for the Secretary to take calls during his working day, he had tried to arrange for a discussion to take place between the Chair and Ms Murray,. The Chair reported that he had tried to call the Headteacher but to no avail. When this was mentioned at the meeting, Ms. Cochrane, the Headteacher at Williamsburgh Primary said that she would try to contact her but nothing has developed since.

Email from Anne McNaughton Renfrewshire Council Re-Establishing Renfrewshire Community Council Forum

Members were referred to correspondence that has passed between the Secretary, Cllr Clark and Anne McNaughton regarding the proposed working group to look at re-establishing Renfrewshire Community Council Forum.

After further consideration, Anne has looked again at her recent proposal to

PAISLEY EAST & WHITEHAUGH COMMUNITY COUNCIL

MINUTES of a meeting of Paisley East & Whitehaugh Community Council that was held at Sherwood-Greenlaw Church on Wednesday, 14th December 2022 at 7.00pm.	14/12/2022
<p>set up a small working group to gather views and examine what a “refreshed” Forum might look like and has expressed her thanks to all the Community Councils that took time to respond and advise their views.</p> <p>Community Councils have raised concerns that (a) such a proposal does not allow <u>all</u> Community Councils to participate in the working group; and (b) that the potential for the working group to meet online during the day further disenfranchises members who might otherwise wish to participate. Community Councils have also expressed the view that the Forum should continue in its present form</p> <p>Given these concerns and views, it would appear that the best way forward is to re-establish the Forum in its present format. Any proposals to review the can then be considered.</p> <p>The Secretary confirmed that he has already passed on to Anne details of the Community Council’s current representatives _ Gaynor Corry and Andrew Ramsay, who had replaced John Bell at the AGM</p> <p>Anne will provide details of arrangements for the Forum meeting as soon as she can.</p> <p><i>#YouDecide: Launch of Phase 2</i></p> <p>As per the copy correspondence circulated to members in advance of the meeting, Phase 2 of the #YouDecide Participatory Budgeting Campaign was launched on 11th November.</p> <p>The closing date for the public to vote on the shortlisted options was 11th December.</p> <p>The #YouDecide team was delighted to receive more than 2,800 ideas from local people, although it has taken some time to go through each one and identify if it was feasible, if it fitted the budget structure, or if it was already being programmed through the Council’s own investment plans.</p> <p>£1.2million has been allocated from the Environment and Infrastructure budget for submitted projects, with £75,000 available across each of 16 local areas in Renfrewshire – and projects are able to receive a maximum of £50,000 from the budget.</p> <p>Renfrewshire Council’s team has gone through each of the projects and created a shortlist of 115 possible projects. It was then put back to the respective communities to choose which ones were to be progressed</p> <p>Unfortunately, neither of the Community Council’s proposals were shortlisted for the public vote.</p> <p>Among the proposals that have been included locally was for the Installation of a Speed Activated sign on Stanely Road. While this was queried, Renfrewshire Council have responded to say that <i>“For the #YouDecide Initiative Paisley was split into the 3 local partnership areas. Paisley East, Paisley Gleniffer and Paisley</i></p>	<p>Noted pending further developments</p> <p>Noted pending further developments</p>

PAISLEY EAST & WHITEHAUGH COMMUNITY COUNCIL

MINUTES of a meeting of Paisley East & Whitehaugh Community Council that was held at Sherwood-Greenlaw Church on Wednesday, 14th December 2022 at 7.00pm.	14/12/2022
<p><i>North, West, Central. Stanley Road does fall across East and Gleniffer zones however we listed it in East as that is where the suggestions came from.”</i></p> <p>Some cynicism was expressed regarding the explanation offered as this effectively precluded inclusion of a local project on the shortlist</p> <p>Phase 2 of the campaign been publicised on the Community Council Facebook Page.</p> <p><i>Sarah Ritchie</i> <i>SHARE Deputy Programme Manager</i> <i>School of Medicine, University of Dundee</i> <i>NHS Scotland Initiative – SHARE</i></p> <p>Further to the mail last month, a further message to encourage interested participant to register.</p> <p>Their campaign been shared on the Community Council Facebook Page.</p> <p><i>Email from Cllr Graeme Clark</i> <i>Boundary Commission for Scotland</i> <i>Consultation on Revised Constituencies</i></p> <p>Following the correspondence tabled at the last meeting, Cllr Clark has forwarded for information a copy of a briefing issued to elected members regarding the impact of the proposals locally.</p> <p><i>Email from Cllr Neill Graham</i> <i>Renfrewshire Council</i> <i>RingGo now available for Car Parking Payments</i></p> <p>Following the correspondence tabled at the last meeting, Cllr Graham has forwarded for information a copy of an email issued to elected members regarding this development.</p>	<p>Noted</p> <p>Noted</p> <p>Noted</p>
<p>5.Secretary’s Report</p> <p><i>Press Coverage</i></p> <p>The Secretary reported that in recent months, the Chair had prepared a Press Release setting out a summary of the issues discussed at the meeting. Those had been passed to the Secretary who, in turn, had submitted those to the Paisley Daily Express and the Gazette.</p> <p>It was disappointing to note that to date neither local paper has so far picked up and reported on any of the content in the Press Releases despite coverage on other Community Councils.</p> <p><i>Email from The Environmental Rights Centre for Scotland</i> <i>Free support and Advice on Environmental and Related Planning Law</i></p> <p>Email received introducing the Environmental Rights Centre for Scotland</p>	<p>Noted</p>

PAISLEY EAST & WHITEHAUGH COMMUNITY COUNCIL

MINUTES of a meeting of Paisley East & Whitehaugh Community Council that was held at Sherwood-Greenlaw Church on Wednesday, 14th December 2022 at 7.00pm.	14/12/2022
<p>offering free support and advice on environmental and related planning law The Environmental Rights Centre for Scotland (ERCS) was established in January 2020, and our aim is to assist people to understand and exercise their rights in environmental law and to protect the environment.</p> <p>They writing to all Community Councils to let them know about their free advice service which may be able to help local communities. Their advice service is led by their in-house Solicitor and offers free legal advice to individuals, community groups and organisations on environmental and related planning law. This includes law relating to land-use planning, climate change, pollution control, environmental health and nuisance, the conservation of biodiversity, and any other issue(e.g., cultural heritage, transport and energy) to the extent that it impacts on the natural environment in Scotland.</p> <p><i>Email from Graeme Crawford Renfrewshire Council Provost's Awards 2022</i></p> <p>Email from Graeme Crawford sent on behalf of Provost Lorraine Cameron</p> <p>It's that time again where the Provost is searching for Renfrewshire's community heroes as nominations open for the 2023 Provost's Community Awards.</p> <p>The Provost meets hundreds of inspiring people and groups every year and it never ceases to amaze her the amount of fantastic work going on throughout Renfrewshire.</p> <p>Extraordinary employees, superlative sportspeople and compassionate carers, so she wants to hear about them all as the awards recognise the people who make Renfrewshire a better place to live, work and visit.</p> <p>There are six categories available to nominate in and those are: -</p> <ul style="list-style-type: none">• <i>Arts and Culture Award (sponsored by Renfrewshire Council)</i>• <i>Carers Award (donated by the late Provost Nancy Allison)</i>• <i>Community Group (sponsored by City Gate Construction)</i>• <i>Community Volunteer (sponsored by Glasgow Airport Ltd)</i>• <i>Employee of the Year (sponsored by UNISON Renfrewshire)</i>• <i>Sport Award (sponsored by ACRE Industrial)</i> <p>Nominations can be submitted at :</p> <p>www.renfrewshire.gov.uk/provostawards2023.</p> <p>The deadline for entries to all categories is Friday 6 January 2023.</p> <p><i>Email from Sarah McKean Engagement Officer Re-Engage in Scotland</i></p> <p>Email introducing Re-Engage - a charity committed to reducing loneliness and</p>	<p>Noted</p> <p>Noted</p>

PAISLEY EAST & WHITEHAUGH COMMUNITY COUNCIL

MINUTES of a meeting of Paisley East & Whitehaugh Community Council that was held at Sherwood-Greenlaw Church on Wednesday, 14th December 2022 at 7.00pm.	14/12/2022
<p><i>Email from Ivan Broussine</i> <i>Business Pointer</i> <i>Recruitment to a strengthened LAG (Local Action Group)</i></p> <p>While again this is not immediately relevant to the local area, which was highlighted to them, the Community Council has received notification regarding their campaign for recruitment of new members to a new and strengthened Local Action Group (LAG) for the rural areas of Renfrewshire, East Renfrewshire and Inverclyde.</p> <p>Both Scottish Government and the Councils are keen to recruit from the rural areas but also spread the net wider to encourage people to apply who have experience of or are working with disability, vulnerability or disadvantage, as well as encouraging a better gender balance and representation from young people. They have agreed that that would be better achieved by offering the opportunity in the urban areas too.</p> <p><i>Email from Cllr Neill Graham</i> <i>Renfrewshire Council</i> <i>'Strep A' Advice</i></p> <p>Cllr Graham has forwarded an email from Louisa Mahon, Head of Marketing and Communications advising that that the council has shared general information and advice on Group A Strep infections with Renfrewshire schools and parents and carers. The information can be found here - Advice on Group A strep infections - Renfrewshire Website and has been approved by NHS Greater Glasgow and Clyde and public health colleagues.</p> <p>Their aim is to reassure parents and carers by explaining what they need to know, what to look out for and what to do if their child gets symptoms. This includes reinforcing good hygiene messages.</p> <p>They are also contacting parents and carers with information from Public Health, where two or more children in a school have been diagnosed with suspected or confirmed Strep A. This will remind parents and carers to look out for symptoms, treat with antibiotics and prevent further spread. Measures are in place in schools to help minimise the risk of infection spreading, including an enhanced focus clean.</p> <p>The Council's social media channels will share Public Health Scotland's campaign to raise awareness of Step A and we are reminding all council staff on good hygiene and keeping safe and healthy in the workplace.</p> <p><i>Email from Paul Shiach</i> <i>Renfrewshire Council</i> <i>Consultation on Renfrewshire Licensing Board's Statement of Licensing Policy and Assessment of Overprovision</i></p> <p>Forwarded email from Douglas Campbell, Assistant Managing Solicitor (Licensing) advising that Renfrewshire Licensing Board has agreed to carry out an initial, informal consultation on the terms of its existing Statement of Licensing Policy, including the assessment of overprovision of liquor licensed</p>	<p>Noted</p> <p>Noted</p>

PAISLEY EAST & WHITEHAUGH COMMUNITY COUNCIL

MINUTES of a meeting of Paisley East & Whitehaugh Community Council that was held at Sherwood-Greenlaw Church on Wednesday, 14th December 2022 at 7.00pm.	14/12/2022
<p>premises which is also required in terms of the Licensing (Scotland) Act 2005.</p> <p>This initial, informal consultation is intended to ascertain views from as many interested parties as possible, seeking comments on the existing policy, both in its general terms and in respect of specific areas of the policy which consultees may wish the Board to address in its updated policy. The existing policy can be located at:</p> <p>https://www.renfrewshire.gov.uk/media/7729/Statement-of-Licensing-Policy-2018-2022/pdf/cs-ae-StatementofLicensingPolicy2018-2022agreed291018.pdf?m=1540993377683</p> <p>This initial, informal consultation will also enable the Licensing Board to obtain information to allow it to identify localities which may be overprovided in terms of liquor premises (either for consumption on, or off ("off sales"), the premises), as relevant to the requirement to assess overprovision in the policy.</p> <p>The information obtained should facilitate the preparation of an updated draft policy statement which will thereafter be the subject of formal consultation.</p> <p>The Licensing Board has not, to date, identified particular aspects of the current policy on which it invites comments at this stage. However, while it is open to you to comment on such aspects of the policy as you see fit, previously views have been received from consultees in relation to matters such as those listed below, as well as in relation to overprovision:</p> <ul style="list-style-type: none">• licensing hours• children and young persons' access to licensed premises• occasional licences• extended hours <p>The initial, informal consultation will run till 15th February 2023, by which date any responses which interested parties may wish to submit in relation to this consultation are due.</p> <p><i>Email from Georgie Reid Corporate Affairs Manager (West), Scottish Water Scottish Water Winter Advice</i></p> <p>Due to the current cold weather conditions, we are receiving a high number of calls about bursts, frozen pipe and valves.</p> <p>Scottish Water wants to help their customers stay safe, warm and comfortable this winter and so would be very grateful if their advice could be shared on platforms considered appropriate, to help residents be prepared or know what to do in an emergency.</p> <p>Winter Wrapped Up - Scottish Water</p> <p>This has been publicised on the Community Council's Facebook page</p>	<p>Noted</p> <p>Noted</p>

PAISLEY EAST & WHITEHAUGH COMMUNITY COUNCIL

MINUTES of a meeting of Paisley East & Whitehaugh Community Council that was held at Sherwood-Greenlaw Church on Wednesday, 14th December 2022 at 7.00pm.	14/12/2022
<p>6. Treasurer's Report</p> <p>The Treasurer reported that the balance at the bank stands at £3604.55, with no further transactions over the past month</p> <p>As of today, the cheque for £200 issued to Williamsburgh Primary has still not been presented to their bank or debited to the account so is not reflected in the reported balance.</p> <p>While on the subject of finance, the Secretary reminded members that during the lockdown when meetings were held virtually, he had not sought any contribution from the Community Council towards his printing costs. However, the Instant Ink subscription is now charged by Hewlett Packard at £9.99 per month, a 25% increase from the previous charge of £7.99 a month.</p> <p>After discussion it was agreed to contribute half of the annual charges and it was moved by Gaynor Corry and seconded by Andrew Ramsay that the Community Council should contribute the sum of £60 towards the Secretary's printing costs. This will afford the Community Council 150 sheets per month printing capacity. There was no dissent to this proposal, which was duly carried and it was confirmed that the Treasurer would liaise with the Secretary regarding payment of the agreed sum.</p>	<p>Noted</p> <p>Agreed to contribute towards the Secretary's printing</p>
<p>7. Any other Business</p> <p><i>Disabled Parking Bay in Glasgow Road</i></p> <p>Concern has been raised by a resident in Glasgow Road regarding the designated disabled bay outside her home. The plate displayed outside her home appears to have been removed during the refurbishment of the neighbouring premises and this is giving rise to some disputes. It was suggested that this might more appropriately be dealt with by one of the local Councillors and the person who raise the concern should perhaps contact one of the elected members to follow this up.</p> <p><i>Pedestrian Lights in Arkleston Road (between Barshaw Drive and Avondale Drive).</i></p> <p>It was highlighted that the lights are currently out of the operation. It was suggested that if those are not fixed soon then, in the absence of the local ward Councillors, the Secretary will take this up with Renfrewshire Council.</p> <p><i>Brown Bin Deliveries to The Poplars, Cyril Street</i></p> <p>It was reported that residents, had been advised that the new brown bins would be delivered to the estate in late August/early September 2022. However, they are still waiting, This is despite the fact that they have issued a new calendar to include the collection of the brown bin.</p> <p>In the absence of Ward 3 councillors, Cllr McNaughtan indicated that he would follow this up with the Department.</p>	<p>Resident to be advised to contact elected member</p> <p>Noted pending further developments#</p> <p>Noted pending further developments</p>

PAISLEY EAST & WHITEHAUGH COMMUNITY COUNCIL

MINUTES of a meeting of Paisley East & Whitehaugh Community Council that was held at Sherwood-Greenlaw Church on Wednesday, 14th December 2022 at 7.00pm.	14/12/2022
8. Date of Next Meeting The next meeting of the session and the first of 2023 is due to take place on Wednesday, 11 th January at 7pm. The Chair closed the meeting by extending compliments of the season to all in attendance	

Euan Gray

From: Billy Anderson
Sent: 17 February 2023 12:45
To: Euan Gray
Subject: KHCSC Response to Representations made from the ILE Board Appeal Review
Attachments: KHCSC Response to Ralston Community Council .pdf; Response to Paisley and East Whitehaugh Community Council 29 Jan 2023.pdf; Response to One-Ren Representation 3rd Feb 2023.pdf; Pitches Strategy MT Detail 2022.pdf; Pitches Strategy MT updating DR (1).pdf

Hi Euan

Attached is the KHCSC response to each of the 3 representations made by the following organisations on the request of the ILE Board Sub-Committee

- Paisley East Whitehaugh Community Council
- Ralston Community Council
- One-Ren

In addition, within the Representation from Ralston Community Council, there were comments made on 'demand is less than the capacity' of Renfrewshire football pitches and that Councillors were not aware of the council documents we referred to. We have therefore attached these 2 Pitch Study Documents (issued by Renfrewshire Schools Active School Group) as the evidence to support our statement and more importantly, for the ILE Board to review and make their own decisions on football pitch capacity in Renfrewshire.

Please confirm receipt and forwarding on to the ILE Board and if any further up-dates are required, please let us know.

Many Thanks

Billy Anderson
Kelburne Hockey Club (Secretary)

From Kelburne Hockey & Community Sports Club

Attached below is a copy of the recent representation made by Paisley and East Whitehaugh Community Council on 29th January 2023.

Further representation and clarification from KHCSC is presented here with any clarification, correction or new statement **highlighted in red**.

It is crucial that this information is circulated around the ILE Sub-Committee for their perusal and other interested parties via the Renfrewshire Council CAT legislation and notification process.

Should Renfrewshire Council or the ILE Board members required any further information, please don't hesitate to get in touch via secretary@kelburne.com

Euan Gray
From: Paisley East and Whitehaugh Community Council >
on behalf of Paisley East and Whitehaugh Community Council
Sent: 29 January 2023 10:09
To: MBX-Cat Review
Cc: Euan Gray
Subject: Ralston Community Centre - CAT Review Request for Information

Due to ongoing issues with our email, it would be appreciated if you could ensure that your reply is directed to rather than use the reply function in this message

Good morning,

I refer to my previous correspondence with Euan Gray in connection with this matter.

In response to the request made by the Sub-Committee, I attach a copy of the minutes of our meeting of 14th December 2022, which was attended by representatives from Kelburne Hockey and Community Sports Club.

These minutes, including number 2, narrating the club's engagement with the Community Council and the outcome, were approved as an accurate record at our meeting that took place on 11th January.

I hope that is what members of the Sub-Committee require but should any clarification be necessary, please do not hesitate to get back in touch.

Kind regards

The Board at KHCSC recognise the feedback from The Paisley & East Whitehaugh Community Council and thanked them for their time offered to us in personally attending their Community Council meetings in recent months, and their support for our proposal. We have no further issues or points to raise regarding the following minutes from this meeting.

PAISLEY EAST & WHITEHAUGH COMMUNITY COUNCIL

<p>MINUTES of a meeting of Paisley East & Whitehaugh Community Council that was held at Sherwood-Greenlaw Church on Wednesday, 14th December 2022 at 7.00pm.</p>	<p>14/12/2022</p>
<p>Present: Gaynor Corry; Andrew McGlynn; Robert Moore; Graham Paterson; Andrew Ramsay; Jean Ramsay; Catherine Scally; Diane Watt</p> <p>Attending: Councillor John McNaughtan (Renfrewshire Council); Elaine Beaty (Local Resident); Billy Anderson and Rachel Ewing (Kelburne Hockey Club)</p> <p>Apologies: John Bell; Margaret Cowie; Christine McLellan; Jhulia Watt; Councillors Graeme Clark and Neill Graham (Renfrewshire Council)</p> <p style="text-align: center;">Chair: Andrew Ramsay</p>	<p>Outcome/Action</p>
<p>1. Chair's Opening Remarks</p> <p>The Chair thanked everyone for attending the final meeting of the Community Council for 2022.</p> <p>In the absence of representatives from Police Scotland and Renfrewshire Wardens Service, it was agreed to move directly to the next scheduled item on the agenda.</p>	
<p>2. Presentation by Billy Anderson & Rachel Ewing (Kelburne Hockey Club)</p> <p>The Chair invited Billy Anderson and Rachel Ewing to address members.</p> <p>A copy of a detailed presentation had been circulated to members in advance of the meeting.</p> <p>Billy introduced himself and his colleague and outlined to members the history of Kelburne Hockey Club [KHC] and their aims in relation to obtaining suitable playing facilities for hockey at a local level.</p> <p>It was explained that KHC was formed in 1969 so has recently celebrated their 50th Anniversary. The Paisley club may have started from small beginnings, but it has created a fantastic history that is unequalled by any other Hockey club in Scotland.</p> <p>The club's achievement include:</p> <ul style="list-style-type: none"> • Scottish champions 13 years in a row; representing Paisley, Renfrewshire and Scotland at European level on numerous occasions. • Provided many players at all age levels to the Scotland Hockey National squads and had participants in the GB Olympics • Squads who started their hockey careers as young kids playing on the grass with Kelburne. • The club's contribution to sport in Paisley over the years has been outstanding and its recipe for producing elite level hockey athletes un-matched. 	<p>Secretary to write to local members and the Convener and Depute Convener of the Policy Board to express the Community Council's support for the club's CAT</p>

PAISLEY EAST & WHITEHAUGH COMMUNITY COUNCIL

<p>MINUTES of a meeting of Paisley East & Whitehaugh Community Council that was held at Sherwood-Greenlaw Church on Wednesday, 14th December 2022 at 7.00pm.</p>	<p>14/12/2022</p>
<p>As with all sports, things do change and adapt and hockey is no different.</p> <p>Several of the top Scottish hockey clubs now have their own hockey astro-pitch facility and in some cases some clubs are now looking at their second or even third replacement pitch.</p> <p>Since the introduction of Astro-turf pitches for hockey in the 1980s and 90s, KHC have been working with Renfrewshire Council in the hope that a suitable hockey facility could be provided for KHC in Paisley. Despite some of these plans progressing to detailed designs, each time they have fallen at the final hurdle. Prior to the pandemic the most recent proposal with Renfrewshire Council was for the re-development of the existing facilities at the Linwood ON-X to include for an international standard hockey pitch. However, their understanding is that, due to the Pandemic, funding is no longer available to create the multi-sports upgrade of the facilities at the ON-X.</p> <p>For KHC to stay at the forefront of hockey in Scotland and for it to be on a level footing it has to be able to, as a minimum, provide the same level of facilities for its members as other clubs currently do.</p> <p>KHC have not been able to play hockey in Paisley for many years. Participants currently train and play all their games at the Scottish National Hockey Centre at Glasgow Green a round trip from Paisley of around 36 to 40 miles. This centre is also currently under threat of closure.</p> <p>To that end the Club decided to go down the route of a Community Asset Transfer [CAT] for the Ralston Community Sports Centre/Pavilion.</p> <p>A new pitch facility with the Sports Pavilion as a base would make a huge difference in being able to attract and retain new young members to hockey and provide them with social interaction and the opportunity to feel part of something bigger within the local community.</p> <p>The pavilion is currently under-utilised</p> <p>The pavilion, pitch and grass area are in want of maintenance and are not benefitting from any general up-keep that should be taking place.</p> <p>The 3g pitch is at its end of life – it's 13 years old and the average life is 12 years for a pitch of that type</p> <p>The club believe that that under this CAT, they can do things differently to increase the use of the facility and can provide a new direction for Ralston Community Sports Centre</p> <p>KHC also believe the CAT will allow a wider cross section of the local Community to access and regularly participate in activities at the facility.</p> <p>While the application for the CAT was initially refused, largely in the face of opposition from local residents, this is subject to an appeal to be heard by the Infrastructure, Land and Environment Policy Board in January.</p>	

PAISLEY EAST & WHITEHAUGH COMMUNITY COUNCIL

MINUTES of a meeting of Paisley East & Whitehaugh Community Council that was held at Sherwood-Greenlaw Church on Wednesday, 14th December 2022 at 7.00pm.	14/12/2022
<p>A view was expressed from the floor that the opposition expressed in relation to the CAT was largely based on misinformation circulating in the community at the time.</p> <p>It is hoped that on this occasion the members on the policy board will give favourable consideration to the appeal and grant the application.</p> <p>Following a brief discussion of the points raised, the Chair thanked the KHC representatives for their informative input.</p> <p>[Billy Anderson and Rachel Ewing left the meeting at this point]</p> <p>Members then went on to consider matters further on the basis of the information presented to them. Following this, it was agreed that in anticipation of the forthcoming appeal, the Secretary should write to the six elected members in the Community Council's area and also to the Convener and Depute Convener of the Infrastructure, Land and Environment Policy Board expressing support for the club's CAT application.</p>	



From Kelburne Hockey & Community Sports Club

Attached below is a copy of the recent representation made by Ralston Community Council on 30th January 2023.

Further representation and clarification from KHCSC is presented here with any clarification, correction due to information inaccuracy, or a new statement – Black print is the RCC Statements and red print are KHCSCs statements.

It's crucial that this information and corrections are circulated around the ILE Sub-Committee for their perusal and other interested parties via the Renfrewshire Council CAT legislation and notification process.

Should Renfrewshire Council or the ILE Board members required any further information, please don't hesitate to get in touch via secetary@kelburne.com

COMMUNITY ASSET TRANSFER REQUEST REVIEW – RALSTON COMMUNITY SPORTS CENTRE - REQUEST FOR FURTHER INFORMATION

Ralston Community Council
30/1/23

Dear Euan,

Thank you for taking the time earlier today to confirm the detail required in your recent request regarding the Kelburne Hockey Club (KHC) Community Asset transfer application is specifically the communication between them and Ralston Community Council (CC).

KHC (Mark Fulton - President) attended a CC meeting on 13/5/21 where the initial proposal was presented.

THE CC minutes showed –

“Ralston Sports Hub: Mark Fulton, President of Kelburne Hockey Club delivered a presentation about their proposal to undertake an asset transfer of the Ralston Sports Centre, including building, pitches and grass area, on a 25–30-year lease.

The club will invest £600k to redevelop the existing pitches to international hockey standards, as well as develop the pavilion to include a café. The facilities would be primarily used for hockey, however when not in use they could be hired by other groups.

The proposed timeline would see the hockey club take ownership at the end of the year, and the pitch is ready for August 2022. They hope that this proposal will attract increased tourism and business to Renfrewshire. Following questions, Mark confirmed that: Of the £600k to be invested, the Hockey Club intend to fundraise £75k and has already raised £14k.





Kelburne

Hockey & Community Sports Club

Hockey season runs from September to May, however, it's now played year-round. All avenues had been exhausted regarding the old Kelburne ground; the only option was to separate from the rest of the sports club. LED lighting will be angled so that it primarily lights the pitch. Traffic and parking implications would be considered. Using the existing pitches as a starting point was significantly less expensive than developing the grass area, due to the existing groundwork in place.

Football teams could hire the pitch if appropriate footwear was worn (no studs or blades). They are keen for the school children to use the pitch; no special footwear is needed just trainers. The grass area would remain open for the community to use, and happy to support events such as the Community Games. Cllr Adam-McGregor confirmed that the land would be leased to Kelburne, but still owned by the Council and that the proposal was at an early stage and would have to show strong community benefits. Allan invited Mark back to share further updates after the summer".

Following this, the CC met/spoke with some local users of the Sports Centre, including Ralston Skills, and they explained that any new pitch would not be suitable for football and that the times being offered were not suitable.

Billy Anderson (secretary) was made aware, by email, that the CC was concerned about the impact on football because many people were now talking about it. A newsletter to all households in Ralston was sent out in July 2021, which included a section on the proposal – it noted phase 1, from KHC's proposal.

In September 2021 (our first meeting after the summer) the CC minutes mention other meetings "Kelburne Hockey Club: There have been several meetings over the summer between various combinations of Cllr Adam-McGregor, Allan Thompson, Kelburne Hockey Club, Football clubs, the Sports Hub, and other groups. The main point that parties cannot agree on is the football pitches. Kelburne want to build on the existing pitch, with football able to happen on the grass. While the football clubs want Kelburne to build on the grass area, keeping the existing pitch for football. However, as this costs about £500k more, there is an impasse. **Inaccurate cost - KHCSC stated before that the real cost to introduce an additional 2nd pitch (IE football & Hockey together) is circa £1m more on top of the £600k budget for our hockey pitch proposal.** Kelburne intends to submit the application in the next week, and Ralston Primary and the Hockey League support the application. Kelburne's proposal is largely the same as it was before the summer, though they have added some detail to the things they may do in phase two. Allan asked everyone to review the presentation that Kelburne delivered at the May meeting, identify both the positive and negative aspects, and email these to Alison as soon as possible".





It should be noted, that many months later we were told by Ralston Primary PTA members that they had NOT supported the application. KHC advised us of their online meeting for residents on 29/9/21. We believe this statement is mis-leading. KHCS have a view that this response leads you to believe that Ralston PS Parent Teaching Association DO NOT support our proposal and this is not the case. KHCS arranged a number of calls with Head Teacher Ms Jillian McGown to explain our proposal and that Ralston PS would continue with the same access they enjoy today. KHCS also presented our proposal to the Ralston PS PTA and this was taken on board by attendees and any further questions would be answered directly between parents to KHCS. The position of Ralston PS and the PTA is one where they support ONLY their pupils and whilst they retain an interest in this application to ensure they continue to have access to the pitches as they do today, they will always take a neutral position as their primary objective is looking after their pupils.

We can re-state again that our 100% commitment is to ensure Ralston PS have term access to pitches and we support this initiative as this provides a continual feed of young sports stars coming to our sports pitches for years to come. Please see Appendix C for clarification of our meetings and school feedback.

We communicated this through our webpage and Facebook page. Quite a few CC members attended the meeting. I believe approximately 50 residents attended. We took minutes/notes ourselves for our own public meeting on 4/10/21 at Ralston Community Centre. Approximately 150 residents attended. Billy and I spoke before this meeting because he wanted KHC to attend, but the meeting was for the CC to understand the community's views.

Additional Statement - KHCS felt it would be substantially more beneficial for everyone concerned in the local area, that a joint meeting took place with Kelburne presenting to the local residents and being able to answer questions or concerns there and then – however this was not permitted by RCC for their reasons stated.

We held a further meeting on 1/6/22 this time in St Marks Church. Again, KHC were aware of this but, asked not to attend. **Re-Statement reference the first meeting – KHCS wished to attend (both meetings) but this was not permitted.** They had another public meeting a few days later. Ideally, it would have been the other way around but, we had very limited time because the notices were up/were to go up very soon – i.e., that the application was in or imminent, and due process would be followed, giving us a short window. **Additional Statement – KHCS Invited RCC to both meetings which were fully open to all residents, local organisations, Community Council members and football clubs.**

I would like to mention, Billy and I met on at least three occasions, simply for a coffee, to keep the lines of communication open. These meetings were short and informal, intended to facilitate good relations. They were short meetings of 30 -60 minutes – where we essentially discussed the previous formal meeting, and the next scheduled meeting. **Confirmation statement : this is line with our minutes. Meetings have always been cordial and with a view to sharing as much information as possible at the time of each meeting.**





The most recent meeting was in early 2023, online when Billy told me of a meeting, he had with our 3 Local Councillors (as per the recent Daily Record article) **who were present at a meeting hosted by Renfrewshire Council Director of Finance, Alastair McArthur. This meeting was intended as a discussion to determine what funds were actually held in the Capital Budget and if they were likely to be spent for Hockey (since they had not been spent in the previous 4 years).** I made the CC aware of this as per the minutes below. "Kelburne Hockey Club CAT update: ILA meets at 10 am on 20 January to decide on the CAT appeal. If unsuccessful Kelburne could then appeal to Scottish Government.

Allan recently met with Billy, Kelburne's secretary, at which Billy advised that Kelburne had met with the 3 Ralston Councillors, along with Alastair MacArthur, Director of Finance & Resources. Billy highlighted that at this meeting Alastair MacArthur confirmed that the £1.5m funding was still there. **This is inaccurate. KHCS was advised in the meeting that £0.45m remained in the Capital Budget for Hockey development at Linwood. During this meeting, Cllr Graham advised Mr McArthur there "should have" been £1.5m and asked for this to be investigated – no response has been received as of yet.** Cllr Adam highlighted that at the meeting Alastair MacArthur also made it clear that none of this funding was available to Kelburne for their CAT application for Ralston Sports Centre, as this funding has already been allocated to other development projects **ONLY at Linwood ON-X Sports Centre**

Billy also referred to a document that stated the football in Renfrewshire is already at capacity. **This is inaccurate, possibly a mis-understanding during our call.? The KHCS statement was that football at Ralston and all centres WAS NOT at capacity.** Cllr Adam and Cllr Clark know of no such document. **(the two Pitch Strategy Documents have already been issued by Renfrewshire Council/Active Schools. A sub-set of information is contained in some pictures below and also referred to in full in the KHCS response to the 15 ILE questions from the 20/01 meeting – see Appendix A)**

At this meeting 3 options for a way forward were identified **Addition - the A.McArthur presentation slides are attached below – see Appendix B)**

1) Kelburne proposed that Renfrewshire Council spend an additional £1m developing a new Hockey pitch in Ralston, while retaining the existing football pitches. Cllr Clark highlighted that the Council faces the toughest financial decisions in years, therefore this is not an option. **Additional Statement : We have written twice recently to Cllr Clark to meet but so far we have received no response, and this is the same of Cllr Adam and Cllr Graham. If it is true that there will categorically be no investment at Ralston Community Sports Centre, this would be seen by local Residents as unacceptable. RCC have some plans they wish to implement with One-Ren which they have not accepted so far. The KHCS proposal takes this lack of investment issue off the Council hands and we would implement the plan stated in our proposal. In addition, as a twin-track approach, our A McArthur presentation in Appendix B outlines the benefits of Renfrewshire Council investing in a multi-sports activities at Ralston rather than just an artificial football pitch and an un-used grass pitch.**





2) Kelburne work in partnership with UWS and Renfrewshire Council to apply for block funding from Scottish or UK government to develop hockey pitches at Seedhill playing fields. Cllr Clark and Cllr Adam highlighted that this option is the most likely successful, as national funding is available to support sports. Renfrewshire Council would help them to apply for funding. **Clarification - KHCS did not state that we would apply for block funding as the remit for this centre is currently in the hands of Renfrewshire Council & UWS. If asked to come on board, KHCS would accept this and contribute in the group. The A McArthur presentation outlines the benefits of having a One-Ren pitch run at this Centre, for both KHCS and UWS, with hockey being one of their priority sports.**

3) Kelburne could seek to use the new hockey pitch at Park Mains High School. However, Kelburne believes this isn't to the required standard. **Additional Statement - Renfrewshire Council have contracted out the construction of a Gen 2 Pitch which is for School/Community Hockey level. This does not meet the governing body standards, and neither does the current unusable pitch at Park Mains. When the Linwood pitch was originally going to be re-laid, we were asked to contribute on technical specifications, but we were not involved or asked to contribute to the recent Park Mains pitch decision. At the meeting, Billy asked Alan to gather the Community Council's views on these 3 options. Allan advised that as a Community Council, we represent the views of the community, therefore we would need to consult the community on this point, and that we would not do that until the outcome of the appeal was decided. Cllr Clark confirmed that OneRen intends to do nothing in terms of development or lets of Ralston Community Sports Centre while the appeal is ongoing."**

The main issues of concern regarding Kelburne's CAT application that were raised by members of the community included:

- The existing Astro turf pitch is heavily used during evenings and weekends. Over 1000 players would be displaced with no local alternative available, should the CAT be approved.
 - The 1000 players playing every week is an anecdotal statement from football groups which are not reflected in the official statistics from One-Ren
 - The One-Ren official representation demonstrates that this number is significantly over-inflated. See numbers in the One-Ren official table in the section below.
- Prior to Covid the Pavilion was well used, hosting 35 classes a week. OneRen figures show it was used 86,000 times in 2018.
 - The KHCS proposal confirms the Pavilion will be open from 9am - 9.30pm in our plans and that the Gym & Event Studio will be well-used by Social groups, well-being groups and a wide-range of ages for recreational keep-fit as well as more vigorous classes – all tailored to fit the local people.
 - One-Ren confirmed that the Pavilion will be open ONLY in the evening and any additional financial cost of opening for the full day would not be met by One-Ren.
 - The 86,000 figure is a "full-day open" 2018-2019 statement but in the 2019-2020 full year up to Covid end-Mar 2021, this full year number had dropped to 61,999 users (football and Pavilion users/visitors)





Kelburne

Hockey & Community Sports Club

- In the return from Covid, 2021-22, the 'evening only' number reduced total users to 39,764
- Alarming, the 2022-23 year 'evening only' attendance has plummeted to 18,661 for the first 9 mths of 2022-23 year (Apr-Dec) which is less than 500 people per week, including footballers and Pavilion users/visitors
- Finally, just 487 people played football or visited the Pavilion during the whole of December 2022.

Source – One-Ren Statistical representation numbers – Pavilion, artificial surface and any grass use

Month	2018-19	2019-20	2020-21	2021-22	2022-23
April	6,314	5,227	-	2,064	2,256
May	7,119	4,596	-	2,894	1,311
June	5,237	3,862	-	3,204	1,730
July	4,043	3,565	-	2,970	2,230
August	7,100	5,638	-	3,437	1,385
September	7,858	6,288	-	3,708	1,724
October	9,459	6,756	-	3,647	3,711
November	8,598	6,453	-	4,286	4,047
December	4,082	3,010	-	2,269	487

Month	2018-19	2019-20	2020-21	2021-22	2022-23
January	7,931	6,237	-	3,418	
February	7,980	6,263	-	3,642	
March	8,407	4,104	-	4,225	
Total	84,128	61,999	-	39,764	

- That the CAT legislation was introduced to bring significantly under used resources back to life; not to reduce the communities access to a well-used facility for the benefit of a private organisation.
 - We believe our proposal offers a **wider** range of sports for the centre on the outfield, offers **more** indoor Pavilion activities across younger and more senior generations and local community, plus it offers new activities such as a small Barista Café for anyone to drop-in and use.
 - The One-Ren numbers show that utilisation was already on a downward spiral before Covid and has continued on the same theme afterwards.
 - Please note our footfall calculations from our KHCS business case for clarity and comparison. This is the summary of expected footfall through the first Phase of our proposal and as the business grows, we expect attendance to increase again from Phase 2 onwards

Footfall Table (Summary Breakdown by Qtr)

	Total Footfall	Category Breakdown		
		Gym	Pavillion/Studio	Pitches
January - March	11,824	1,774	3,547	6,503
April - June	18,158	2,724	5,447	9,987
July - September	16,842	2,526	5,053	9,263
October - December	15,597	2,340	4,679	8,578
	62,421	9,363	18,726	34,332





- Should the CAT be approved, Ralston Skills would close, a significant loss of a grass-roots group that has served the community for 25 years.
 - We continue to offer the same Sat AM slot to Ralston Skills during term-time as today and this is on our playing schedule (this equates to circa 60 hrs p/a). Unfortunately it is the Chair of Ralston Skills who has stated that he will close Ralston Skills if our proposal proceeds – this is not what KHCS wish to happen. We want Ralston Skills to remain at the centre in the same slot. Their sporting ethos is very similar to our Jockey Hockey ethos and we believe these 2 great bunch of kids can thrive together in one place.
- Kelburne appear to have a significant gap in their finances, with only 12.5% funding secured and over half a million still required.
 - The response to our operational start-up business case is clearly stipulated in our initial response to the ILE Sub-Committee.

I hope this (in context) explains the level of engagement between the CC and KHC.

Please contact me if you require further information.

Yours sincerely

Allan Thompson

Chair Ralston Community Council

[Appendix A - Active Schools / Renfrewshire Council Pitch study sub-set slides](#)

[Appendix B - A McArthur Presentation](#)

[Appendix C - Ralston PTA Statement](#)



Appendix A - Pitch study sub-set slides (Source Renfrewshire Council)

Summary Utilisation of Artificial Turf

Synthetic Grass Pitches

The demand profile for synthetic pitches is significantly different to that experienced and accommodated by natural grass pitches due to their nature and the way they are provided.

Due to their durability, resistance to wear and tear and typical provision within a perimeter fence with supporting floodlighting, synthetic grass pitches provide the opportunity for a much more frequent and regular usage profile. They also very much support the Scottish Football Association's Player Pathway, where younger age groups play small-sided games on a section of the pitch, allowing for multiple teams to be accommodated on one pitch at the same time.


Based on the information collated over the first half of this season (2019/2020) and historical data, the following bookings were made across both Oneren's and Renfrewshire Council's estate.

566 one third hour bookings available 397 one third hour bookings made during season
 546 one third bookings available 287.5 one third hour bookings made during summer (Trinity closes throughout summer).
 42 one hour 5-a-side bookings available, 13 booked during season, 14 booked through summer months.

SPORT	NATURAL GRASS PITCHES		SYNTHETIC GRASS PITCHES		
	Venues	Pitches	3G	2G	Blaes/Golden Grit
Football	23	34	13	2	14
OneRen pitches	18	34	8	1	0


Renfrewshire Council PPP venues	5	0	5	1	14
---------------------------------	---	---	---	---	----

Annual Attendance Numbers - Summary of combined football players plus pavilion and other users

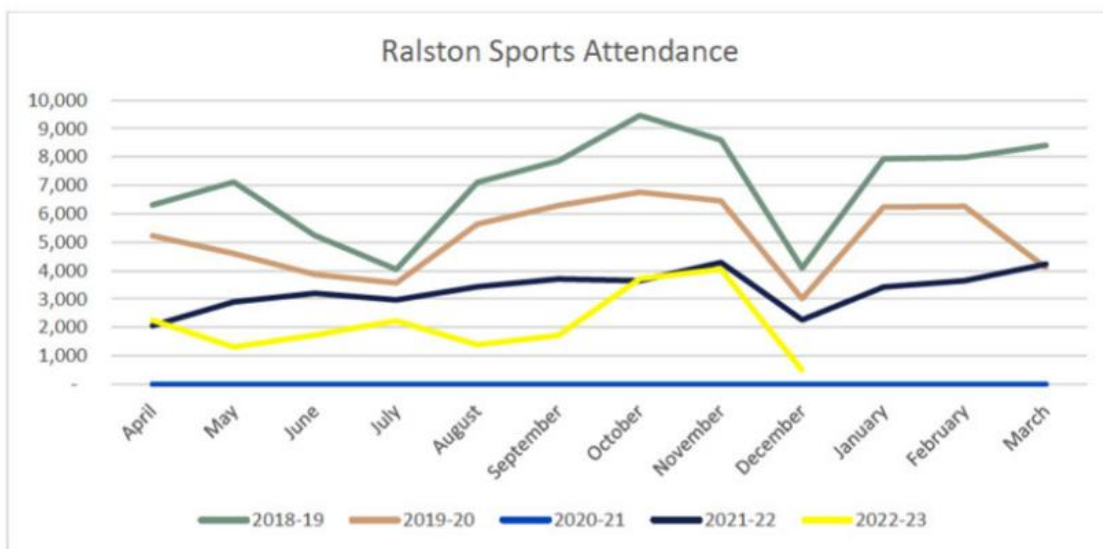



Football Detail, by centre with utilisation of Artificial Turf

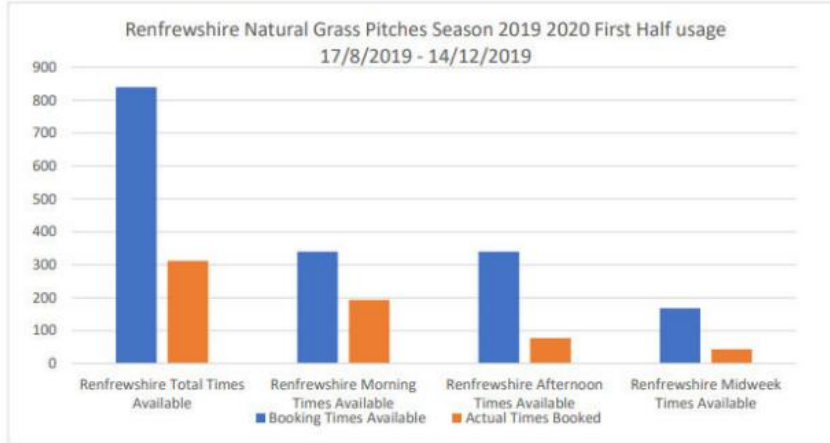

The graph above shows the number of bookings made across Renfrewshire's bookable (Grass pitches) from the start of season 2019/20 (17th August 2019 until 14th December 2019), which includes KGV Renfrewshire, St James' Playing Fields, Seedhill Sports Centre, Ferguslie Sports Centre, Bishopton Pavilion, Thomas Shanks Playing Fields, Durrockstock Playing Field, and Todholm (The Marshes) Playing Fields only. A full breakdown per site can be seen in Appendix 2.

PPP Schools (operated by AMEY)


St Andrews High School

1 x eleven-a-side, 3G pitch.

Glennifer High School

1 x eleven-a-side, 3G pitch.

SYNTHETIC GRASS USAGE

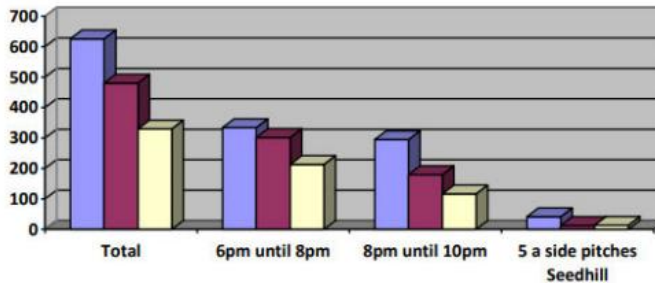



Kelburne

Hockey & Community Sports Club

The table below indicates a typical week's bookings throughout the year. It should be noted that when the brighter evenings start, most teams cancel their lets.

Oneren Estate Usage

Season August to May		6pm - 8pm booking		8pm - 10pm booking		
Facility	Booking times available	Bookings confirmed	times available	6pm - 8pm	times available	8pm - 10pm
Ferguslie Sports Centre	57	46	30	26	27	20
Johnstone HUB	60	41	30	28	30	13
Parkmains	57	53	30	30	30	23
Renfrew Leisure Centre	45	39	30	29	15	10
Ralston Community SC	52.5	42.5	30	23	22.5	19.5
Seedhill Sports Complex	42	41.50	24	24	18	17.5
On-X	20	12	10	9	10	3
Totals	333.5	275	184	169	152.5	106

Off Season May to August

Off Season May to August		6pm - 8pm booking		8pm - 10pm booking		
Facility	Booking times available	Bookings confirmed	times available	6pm - 8pm	times available	8pm - 10pm
Ferguslie Sports Centre	57	33	30	27	27	6
Johnstone HUB	60	41	30	28	30	13
Parkmains	57	49.5	30	30	30	19.5
Renfrew Leisure Centre	45	33	30	24	15	9
Ralston Community SC	52.5	32.5	24	19	22.5	13.5
Seedhill Sports Complex	42	39.00	24	23.5	18	15.5
On-X	20	12.00	10	9	10	3

NB : These numbers were taken from the 2019-2020 season and we know from official One-Ren statistics that player representation at artificial pitches has reduced 2021-2022 and further reduced during 2022-23 fiscal year





Appendix B - A McArthur Presentation Slides

Kelburne Hockey Club Feedback areas to support Council Hockey pitch construction in 2023

- Pitch Construction Costs & set-up (requested by Mr A MacArthur)
 - Cost of replacing pitch at Linwood with
 - sanddressed pitch (less cost) and
 - global pitch (same pitch in KHCSA proposal for our hockey pitch at Raiston)
- Other pitch construction information (requested by Mr A MacArthur)
- Scottish County Hockey Pitch information (requested by Mr A MacArthur)
 - Number of Hockey Pitches by County/Region for benchmarking purposes
- FIH (governing Body) Pitch Technical Summary - where each Renfrewshire pitch and Glasgow Green sit
- Council pitch location preferences/rationale (as discussed/ minuted from meeting) to support (additional) 2nd Pitch in Renfrewshire should the ILE Board reject our application. The purpose of this document is to continue the conversation with RC Finance Director to ascertain the real-time situation of the £450k Capital Budget spend at Linwood. Will it be spent, on what and when will it be consumed for the purposes of Renfrewshire Hockey
- Uddingston Hockey Club – an aspirational Club – What they do is what we at KHCSA plan to do

Kelburne Hockey Club Pitch Construction : Sand -dressed & Global National Source : Fairways Construction Group (Dave Gibson) NB : Refer to NEXT SLIDE for potential cost increases

Linwood Re-Surfacing

Sand-dressed system total cost for Raiston was - £317,870.19

Subtract the following

3.00 Pitch Preparation

3.01	£2499
3.02	£1000
3.03	£3016
3.04	£70520
3.05	£8379
3.06	£5630

Sand-Dressed Replacement Pitch @ Linwood - Category 3 pitch

Currently does not meet Scottish Hockey playing criteria for National League matches

BUT a top Quality sand-Dressed pitch MAY be allowed in future rules changes

Not Preferred

5.00 Fencing

5.01	£14832
5.02	£1390
5.03	£1340
5.04	£3700

7.00 Testing

7.01	£700
7.02	£700
7.03	£700

Total to subtract = £114,407

Therefore cost for re-surfacing for Sand-Dressed Pitch at On-X = £317,870.19 - £114,407 = £203,463.19

Global Edel ID 14-30 System total cost for Raiston was - £339,836

3.00 Pitch Preparation

3.01	£2499
3.02	£1000
3.03	£8550
3.04	£2784
3.05	£6842
3.06	£8379
3.07	£5630

Non-irrigated Replacement Global Pitch @ Linwood - Category 2 pitch

Meets FIH Standards

FIH National 1 Class Certification

5.00 Fencing

5.01	£14832
5.02	£1390
5.03	£1340
5.04	£3700

Meets Governing body National & International standards.

7.00 Testing

7.01	£700
7.02	£700
7.03	£700

Preferred Pitch

Total to subtract = £59,046

Therefore cost for re-surfacing Global Pitch at On-X = £339,836 - £59,046 = £280k





Kelburne Hockey Club

Council-run Hockey pitch location preferences/rationale (1)

- If Renfrewshire Council reject the KHCS CAT application, the fact still remains that it is still not possible for Kelburne to return to play in Renfrewshire as the existing pitches (Linwood & Park Mains) do not meet FIH and Scottish Hockey governing body playing standards to play National or Regional matches.
- Simply put, the lack of investment in suitable hockey pitches is the single biggest reason why KHCS cannot play hockey in it's own County, let alone its own Community Ward 3 – this is the principal reason why KHCS moved towards a "do -it-yourself" CAT approach
- Renfrewshire Council must be seen to be supporting and investing in sports other than football and must be seen to be matching or excelling what they do for hockey in comparison with other counties at school and general sporting hockey levels.
- Existing data from sportscotland (county data slide 7) shows that Renfrewshire Council have invested significantly LESS in Hockey, and School Hockey in particular, in comparison with other smaller counties.
- Renfrewshire requires a minimum of 2 pitches to satisfy the demand for hockey Clubs and hockey -playing schools to be able to use suitable facilities. If KHCS was to return to just 1 pitch (say Linwood with a suitable replacement pitch), the demand for ALL Renfrewshire teams could not be met, forcing Clubs to once again having to play outside of Renfrewshire.



Kelburne Hockey Club

Council-run Hockey pitch location preferences/rationale (2)

- The argument that football clubs have insufficient capacity because a) management across 50+ football pitches is easier to manage than having just 1 or 2 hockey pitches with surplus demand plus b) ALL current new school & community investment opportunities are aligned to ONLY growing the capacity of football (for example Seedhill, Paisley Grammar, Johnstone Community Hub etc) therefore the future growth of artificial football pitches is already on a positive upward trend
- At the Sept 2022 meeting with Renfrewshire Council Finance Director (Mr A McArthur), KHSC outlined that the growth of Hockey should be contained within more financially -effective sporting estates where there are larger multi -pitch/sport centres in the West side of Town as well as the East side of town. This cost and pitch -strategy argument is outlined in the KPP Pitch Strategy document issued by Renfrewshire Council & One -Ren during 2022.
- KHCS presented a Renfrewshire pitch summary during the last meeting that from a hockey experience perspective, would meet sporting logistical needs for KHCS, UWS, other Renfrewshire Hockey Clubs and ALL state schools
- See slides 7 to 9 for specific information in relation to 2 Hockey pitches requirements & County Comparison





Kelburne

Hockey & Community Sports Club



Kelburne

Hockey Club

Hockey Pitches in Scotland by County (1)

Source SportsScotland
Water and sand based full pitches

Renfrewshire	
Orkney Linwood	Sand/Floodlit
Park Mains High School	Sand/Floodlit

Dundee	
Dawson Park	Sand/Floodlit
Dundee International Sports Centre	Water/Floodlit
Dundee University Sports Ground	Sand/Floodlit
High School of Dundee Dalhacraig Recreation Ground	Water/Floodlit
High School of Dundee Dalhacraig Recreation Ground	Sand/Floodlit
St Paul's Academy	Sand/Floodlit

Borders	
Eyemouth High School	Sand/Floodlit
Jedburgh Grammar Campus	Sand/Floodlit
Kelso High School	Sand/Floodlit
Tweedbank Sports Ground	Sand/Floodlit
Volunteer Park Hawick	Sand/Floodlit

Perth & Kinross	
Glenalmond College	Water/Floodlit
Glenalmond College	Sand/Floodlit
Kilgraston School	Water/Floodlit
Monros Academy	Water/NoFlood
North Inch Community Campus (St Johns Academy)	Sand/Floodlit
Perth Academy	Sand/Floodlit
Strathallan School	Water/Floodlit
Strathallan School	Sand/Floodlit

East Dunbartonshire	
Douglas Academy	Sand/Floodlit
Mingavie and Bearsden Sports Club	Water/Floodlit

Inverclyde	
Clydeview Academy	Sand/Floodlit
Inverclyde Academy	Sand/Floodlit
St Columbas School	Sand/Floodlit
Port Glasgow Community Campus	Sand/Floodlit

East Renfrewshire	
Eastwood High Sports Centre	Sand/NoFlood
St Ninians High School	Sand/Floodlit
Williamwood High School	Sand/Floodlit

Falkirk	
Bohess Academy	Sand/Floodlit
Denny High School	Sand/Floodlit
Graeme High School	Sand/Floodlit
Gangamouth High School	Sand/Floodlit
Larbert High School	Sand/Floodlit

South Lanarkshire	
Biggar High School and Sports Centre	Sand/Floodlit
Carlisle High School	Sand/Floodlit
Calvin and Rutherglen High School	Sand/Floodlit
Duncannan Secondary School	Sand/Floodlit
Hamilton College	Sand/Floodlit
Holy Cross High School	Sand/Floodlit
Larkhall Academy	Sand/Floodlit
St John's Ophir High School	Sand/Floodlit
Uddingston Cricket & Sports Clubs	Water/Floodlit

East Ayrshire	
Stewarton Academy	Water/Floodlit
Stewarton Academy	Sand/Floodlit

East Lothian	
Aubigny Sports Centre	Sand/Floodlit
Durbar Grammar School	Sand/Floodlit
Hullitt Sports Centre	Sand/Floodlit
Meadowmill Sports Centre	Water/Floodlit
North Berwick High School	Sand/Floodlit
Pinkie St Peters Primary School	Sand/Floodlit
Preston Lodge High School	Sand/Floodlit
Ross High School	Sand/Floodlit

Fife	
Admiralty Recreation Ground	Sand/Floodlit
RAF Leuchars Sports Club	Sand/Floodlit
St Leonards School	Sand/Floodlit
University of Saint Andrews Sports Centre	Sand/NoFlood
Woodmill High School	Sand/Floodlit

Aberdeen	
Aberdeen Snowsports Centre	Sand/Floodlit
Aberdeen Sports Village	Water/Floodlit
Bucksburn Academy	Sand/Floodlit
Cubs Sports Complex	Sand/Floodlit
Hillhead Centre	Sand/Floodlit
Robert Gordon's College - Courtenessells Sports Fields	Water/Floodlit
Rubislaw Playing Fields	Sand/Floodlit



Kelburne

Hockey Club

Council-run TWO hockey pitches ARE NEEDED as a MINIMUM REQUIREMENT

Pitch 1.. Retain and replace the Linwood carpet to make it playable for local & District games (West Side of Paisley)

Pitch 2.. Provide a 2nd pitch @ National specification on the East Side of Paisley suggested logistical preferences below

Best Option 1

- Replace the current grass football pitch at Ralston Community SC with a **OneRen** operated artificial hockey pitch
- The benefits are that it matches the original discussions with the hockey & football groups to run football and hockey side by side in one centre, but is funded by Renfrewshire Council and run by **OneRen**.
- This matches the Council policy of having sporting centres located at both ends in the East & West parts of Renfrewshire.
- This would increase revenue in to RSC to facilitate longer opening hours than today and protect the centre from closure.
- Opportunities for wider community involvement in the working fabric of this hub can be fully explored over time with **OneRen**

Next best Option 2

- Construct a new hockey pitch at **Seedhill** Community SC as part of the new development plans with UWS students
- The benefits are that this matches the Ralston benefits and also allows UWS to bring their hockey back to Paisley
- This matches the Council policy of having sporting centres located at both ends in the East & West parts of town

Next best Option 3

- Replace the existing Linwood with a National Hockey surface which means ALL hockey leagues can be accommodated
- This provides just ONE hockey pitch which means demand cannot be met & teams will lose out Paisley needs 2 pitches
- There was discussion around space for a 2nd hockey pitch @ Linwood and this can be explored more fully with all parties





Kelburne

Hockey & Community Sports Club

Kelburne Hockey Club

FIH / Governing Body Pitch Classifications & Standards

FIH Field category	Typical use	Playing surface	
		Surface type	FIH Approval
1	Elite hockey international Tier 1, televised tournaments	Hockey turf • non-filled, wet	Global
2	High performance international and national competitions	Hockey turf • non-filled, wet	Global
3	Performance and participation regional and local hockey	Hockey turf • sand dressed • non-filled, wet	National Global
4	Participation local, community and school hockey, plus other sports	Multi-sport, synthetic turf • sand filled • sand dressed • sand dressed textile	Community Gen 2
5	Foundation and participation large ball sports and foundation level hockey	Long pile multi-sport synthetic turf	JG multi-sport

- Old Park Mains Pitch was not fit for purpose and not used for hockey by school or local authorities
- New Park Main multi-purpose pitch (Gen 2) currently does not meet governing body standards to play league matches on – essentially this is a like for like replacement that does not meet league hockey criteria but can be used for school hockey
- Linwood - meets local/District hockey rules ONLY but is not fit for purpose and needs replaced urgently. Future new Scottish Hockey rules may allow quality sand-dressed pitches to be used but the current pitch is not acceptable in any shape or form.
- Glasgow Green meets all National standards in its current form
- A new pitch in Renfrewshire to allow all Scottish hockey requirements is currently **Category 2 or above**. Future FIH/Scottish Hockey rules MAY allow top-of-range Category 3 sand-dressed pitches for National/ Regional but this is at discussion stage only at the moment.

Kelburne Hockey Club

GEN-2 PARK MAINS PITCH POTENTIAL - CLARIFICATION

Multi-sports community fields – GEN 2

Funding a new sports field is very expensive, irrespective of the surface type. Therefore, maximising opportunities and use is often key to securing funding. For many, this means considering a multi-sports field. Hockey is fortunate that the types of surfaces it desires for community and school venues can also be used by other sports such as:

- Futsal
- Tennis
- Netball
- Soccer
- Lacrosse
- Athletics training / jogging tracks
- Softball

Working with some of these sports, the FIH has developed the GEN 2 concept (see www.fih.ch/en for details). Based on sand dressed synthetic turfs and textile sports surfaces, with stiffer shockpads, hockey friendly multi-sports surfaces are now available. Details of how these surfaces and field designs can be used to create GEN 2 venues are given on the following pages.

Hockey and tennis

As a GEN 2 surface has a firmer shockpad it allows a tennis ball to bounce to a height that means a hockey field or HOCKEYs court can also be used for school level and community tennis.

Up to 12 tennis courts can be marked onto a full size hockey field. All you need are portable tennis posts and nets, and ideally, division nets to separate the rows of courts.

A three court tennis block is also large enough for one HOCKEYs court.

GEN 2 Concept endorsed by



Kelburne Hockey Club

Uddingston Hockey Club growth Aspiration growth for KHCS



- Uddingston Hockey Club play in the same Premiership (National) division like KHCS and have the same number of Gents, Ladies, Juniors and Jockey Hockey numbers as KHCS have today
- They have an artificial (Global Cat 2) pitch situated in their sports ground and are running a more flexible and creative Community Hockey club as they have their own pitch and pavilion for use by members and the general public
- Hockey all day every day, League matches, walking hockey, foodbanks, free hockey for schools, coaches visiting schools more often, more kids and adults taking up 'minority' sports.
- Please check out this article following their success. Their model is the model KHCS have always envisioned and outlined in our Business Case → [CLICK HERE](#)





Appendix C - Ralston PTA statement on KHCS proposal and pitch access

Gabriela Francescoli

Please see below information in relation to Minutes.

1) 14/09/2021 - Parent Council agreed for Kelburne Hockey Club to do a presentation of their proposal and some members asked a few questions in regards to this. This was followed by a post in our Mums and Dads Facebook group in which we stated that and shared your presentation and asked parents to get in touch directly with you if they had any further questions/doubts.

2) 07/09/2022 - In order to avoid any confusion there was a brief discussion on what the School position was in regards to this, and what the Parent Council position was as well (Please see extract from Minutes below).

Ralston Community Sports Centre – Miss McGown wished to clarify the School's position on the discussions regarding Kelburne Hockey Club's application for a Community Asset Transfer. The school's position is that any solution is acceptable, provided that the school can continue to access the pitches. The school has no involvement in this decision. Renfrewshire Council will lead on this.

For avoidance of doubt, the Parent Council also has no involvement or decision making or preferences in the matter of this proposed Community Asset Transfer and will not be used as a lobbying group by external groups.

Kind regards,

Gabriela Francescoli



From Kelburne Hockey & Community Sports Club

Attached below is a copy of the recent representation made by One-Ren on 3rd February 2023.

Further representation and clarification from KHCSK is presented here with any clarification, correction or new statement **highlighted in red**. The One-Ren response to the ILE Committee questions are highlighted **in blue**

It is crucial that this information is circulated around the ILE Sub-Committee for their perusal and other interested parties via the Renfrewshire Council CAT legislation and notification process.

Should Renfrewshire Council or the ILE Board members required any further information, please don't hesitate to get in touch via secretary@kelburne.com

Contact: Fiona Naylor
Telephone:
Email:
Date: 3rd February 2023

Euan Gray
Senior Committee Services Officer
Renfrewshire Council

Dear Mr Gray,

COMMUNITY ASSET TRANSFER REQUEST REVIEW – RALSTON COMMUNITY SPORTS CENTRE – REQUEST FOR FURTHER INFORMATION

In respect of the information requested in your letter of 20th January 2023, for the review of the Community Asset Transfer request for Ralston Community Sports Centre, the information held by OneRen is provided below under each section contained in your letter:

1. Please provide details around any funding applications which have been made in relation to Ralston and any other funding sources which One Ren are eligible to apply for, which it is aware of

An application was made to the SFA Facilities Fund in December 2022 for the conversion to LED floodlights and for the installation of kick boards around the eleven a side synthetic pitch at Ralston. The outcome of the application is not yet known.

OneRen has a fundraising strategy and actively seeks appropriate funding opportunities related to the cultural, leisure and sporting facilities and services that it operates across Renfrewshire. The funding sources available are not always site specific and are often targeted towards projects or service activities. The funding sources range from applications to organisations which make major grant awards such as the national lottery fund and to large and smaller private foundations and trusts. Other funding sources include corporate donors, public donations and corporate sponsorship arrangements.

We are pleased to note that One-Ren have followed the same approach that KHCSK have taken in our proposal, in stating their desire to replace existing lighting with the latest level of LED lighting – confirmed as more environmentally friendly, cost effective and lower light pollution & spillage for neighbours and local residents around Ralston, plus kickboards to dampen current noise levels

2. Please provide detail of forecast costs associated with the centre. This should include the projected lifespan of the current synthetic pitch and the cost of relaying it, and of maintaining the A-listed building.

The main operating costs for Ralston Sports Centre are employee costs and premises costs plus contract costs managed centrally for insurance, grounds maintenance, statutory compliance and reactive maintenance and other supplies and services which are procured across OneRen.

The forecast operating costs for 2022/23 are employee costs of £109,552 and premises costs of £34,641 (for electricity, gas, water supply and cleaning materials).

Other specific costs are:

Pitch decompaction and crumb top up	£10,000
Annual maintenance	£3,000

The projected lifespan of the synthetic pitch is for another three to four years, provided that it is regularly maintained (pitch decompaction and crumb top up). The estimated cost of pitch carpet replacement is around £350,000.

Reactive repairs are undertaken at Ralston Sport Centre as they arise.


- KHCSs Pitch contractor, Fairways Construction, visited the pitch a number of times with us and advised that it's at the end of it's playing life but could be elongated with a more detailed and more frequent maintenance programme with that addl 4 years cost of £52,000 (£13k x 4yrs). We are also aware however of complaints from footballing groups that it needs replaced now.
- The pitch replacement decision is one that Renfrewshire Council & One-Ren have to decide in their own budget planning for the coming years.

3. Please provide an up-to-date summary of the number of service users at Ralston along with a forecast of user numbers

The recorded attendance numbers for Ralston Sports Centre are shown in the table and represented in the graph below. It is not yet possible to accurately forecast future attendance numbers as trend patterns are only starting to emerge following the Covid19 pandemic.

Month	2018-19	2019-20	2020-21	2021-22	2022-23
April	6,314	5,227	-	2,064	2,256
May	7,119	4,596	-	2,894	1,311
June	5,237	3,862	-	3,204	1,730
July	4,043	3,565	-	2,970	2,230
August	7,100	5,638	-	3,437	1,385
September	7,858	6,288	-	3,708	1,724
October	9,459	6,756	-	3,647	3,711
November	8,598	6,453	-	4,286	4,047
December	4,082	3,010	-	2,269	487

Month	2018-19	2019-20	2020-21	2021-22	2022-23
January	7,931	6,237	-	3,418	
February	7,980	6,263	-	3,642	
March	8,407	4,104	-	4,225	
Total	84,128	61,999	-	39,764	

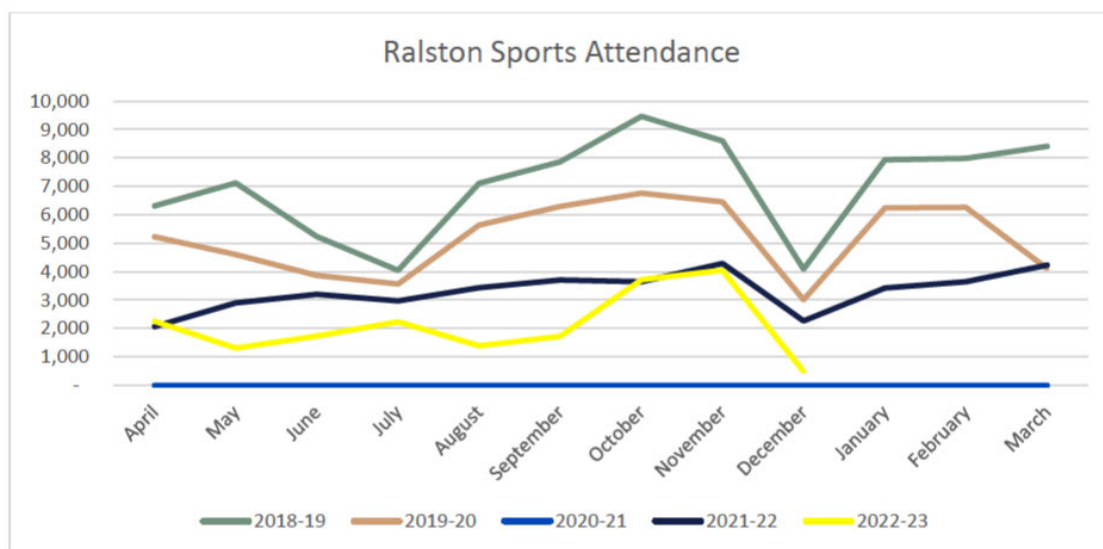

These statistics unfortunately are showing a negative trend from 2018 which is 2 years after the previous closure attempt by the then Renfrewshire Leisure organisation in 2016.

Since 2018-19, numbers have significantly reduced year-on-year

- 84,000 attendance from 2018-19 is a "full-day open", covering footballers and pavilion users/visitors at the centre
- 2019-20 full year up to Covid end-Mar 2021, attendance dropped to 61,999 users, a reduction of some 26% from the previous year for the same "full-day open" approach

- 2021-22 on return from Covid and reduced opening hours, the attendance was 39,764
- 2022-23 current financial year for 9 months, attendance is sitting at 18,881 which equates to less than 500 people on average per week, including footballers and pavilion users/visitors
- As a comparison, for the same 9 month period (2021-22 @ 28479 users and 2022-23 @ 18881), this equates to a 33% reduction in users year-on-year.
- In Dec 2022, just 487 users used the centre for the whole month
- Included in these numbers are pitch bookings from non-Renfrewshire Clubs at Ralston. Whilst the overall Renfrewshire football numbers are not at capacity, this allows clubs from outside Renfrewshire to use the facility which they do.

Renfrewshire

Sports Pitches, Playing Fields, and Pavilions Strategy 2022 – 2032 (Draft)

Summary Assessment

Summary

Renfrewshire Council's commitment to the provision of high quality, accessible natural and synthetic grass pitches and pavilions/facilities has been demonstrated through the recent, and continued investment in pitches and pavilions across Renfrewshire.

The Scottish Football Association (SFA) is the main governing body for both professional and nonprofessional football in Renfrewshire. It has several affiliated associations that manage different formats of the game across OneRen and council venues.

Based on the information collated over the first half of this season (2019/2020) and historical data, there is an oversupply of grass pitches across Renfrewshire. Based on the total number of booking times available (840), only 37% of booking times available were booked (312). Saturday morning games 57% of available times booked, Saturday afternoon games 23% of available booking times booked, and, mid-week games 25% of available booking times booked.

Due to their nature, natural grass pitches can only accommodate a maximum amount of use per day/week/annum (52 games per season in the West Coast of Scotland), as the surface requires to be maintained, as well as having time to regenerate and for natural grass to grow in-between uses. Natural grass pitches in Renfrewshire, unless operated by an elite team (St Mirren FC for example) are typically not supported by floodlighting which also limits their usage opportunity, particularly for midweek training during the traditional football season.

Maintenance and provision of natural grass pitches, even those that are not used or are used infrequently, incurs significant resource requirements, from personnel hours all the way through to the cost of purchasing and maintaining the requisite plant and machinery to ensure their upkeep. It is estimated that the cost of providing a single grass pitch in Renfrewshire is around £50,000 per annum (this includes all associated cost including machine depreciation) with maximum achievable income from a single natural grass pitch of around £2,381.60 (based on 52 games per season at Adult rate £45.80 per game). This means that natural grass pitch usage is heavily subsidised. A rationalisation of natural grass pitches in Renfrewshire would allow for this resource to be redirected whilst ensuring that there is sufficient provision of pitches to meet current and anticipated future demand should demand increase in future years. It is also recommended that if there is no demand for a pitch, mowing and lining regime could be ceased or reduced, and the area

maintained as an open space. If there is a continued no demand for three seasons, public consultation on reallocation of land to public park green space could be progressed.

This strategy document proposes a model for future provision of natural grass pitches that meets demand, both current and future, whilst offering operational efficiencies to council and OneRen as it recommends a movement away from the provision of single pitch venues (which can be reallocated to teams on a lease/transfer/licence basis) towards multiple pitch venues.

The table below identifies current facilities and proposes recommendations for future considerations.

Current facilities

The pitches and changing facilities criteria incorporate findings from non-technical quality assessments carried out in early 2022 and takes into account user views on quality.

Natural grass pitches condition criteria

A class: Good quality playing surface, maintained to a high specification.

B class: Acceptable playing surface, requires specific maintenance regime.

C class: Poor quality playing surface, requires upgrading and a significantly enhanced maintenance regime.

D class: Very poor playing surface, poor drainage, requires upgrading and a significantly enhanced maintenance regime.

Synthetic grass pitches condition criteria

A class: Good quality playing surface, maintained to high standard with fibre and crumb.

B class: Good quality playing surface, requires rubber crumb/sand top up and specific maintenance regime.

C class: Acceptable playing surface, requires rubber crumb/sand top up and specific maintenance regime.

D class: Poor quality playing surface, requires upgrading and a significantly enhanced maintenance regime.

Changing room/pavilion criteria

A class: Good quality facilities, maintained to a good standard with shower areas within changing rooms.

B class: Good quality facilities, showers positioned separate from changing rooms, and facility requires upgrading.

C class: Acceptable facilities, requires upgrade to shower area and changing rooms.

D class: Poor standard of facilities due to exceeding life cycle (container style changing rooms)

Facility	Number of pitches & opening times for synthetic grass pitches	Changing rooms	Condition	Current status	Proposed status
KGV Renfrew Pavilion Staff: Oneren	7 eleven a side natural grass football pitches. 2 nine a side natural grass football pitches. 1 eleven a side synthetic grass football pitch; 1 natural grass cricket wicket and outfield; 1 practice cage with two synthetic grass wickets.	Yes: 12 A class.	Natural grass football pitches: B class. Synthetic grass football pitch: B Class	4 eleven a side natural grass football pitches are priority booking pitches for the Renfrew Community Sports HUB. 3 eleven a side natural grass pitches are for Renfrewshire wide non-Community Sports HUB teams. 2 nine a side natural grass pitches used by the Paisley and District Youth Football League.	Natural grass football pitches remain with Oneren. The natural grass football pitches continue as currently used. Renfrew Cricket Club have requested a Community Asset Transfer of the cricket wicket,

	<p>Monday to Friday 6pm until 10pm</p> <p>Saturday and Sunday 9am until 5pm</p>			<p>1 eleven a side synthetic grass pitch open for bookings to all teams and associations;</p> <p>1 natural grass cricket wicket, outfield and practice cage used by Renfrew Cricket Club on a Licence to Occupy.</p>	<p>outfield and cricket practice cages.</p>
<p>On-X Linwood</p>	<p>1 sand dressed synthetic grass hockey pitch.</p> <p>2 eleven a side natural grass football pitches.</p> <p>1 natural grass rugby pitch.</p> <p>1 seven a side synthetic grass football pitch.</p> <p>Monday to Friday 9am until 9pm</p> <p>Saturday and Sunday 9am until 4pm</p>	<p>Yes: A class</p>	<p>Natural grass football pitches: B class.</p> <p>Synthetic grass football pitch: B Class.</p> <p>Sand dressed hockey pitch: C class</p>	<p>Natural grass football pitches are booked on a weekly basis by the Community Sports HUB.</p> <p>The synthetic grass 3G pitch is booked 7 days per week by either Community Sports HUB members or non-HUB members.</p> <p>Sand dressed is booked by</p>	<p>Remains with Oneren</p>

<p>Seedhill Community Sports Complex</p> <p>Staff Oneren.</p>	<p>2 eleven a side natural grass football pitches.</p> <p>1 eleven a side synthetic grass football pitch.</p> <p>3 five a side synthetic grass football pitch.</p> <p>Monday to Thursday 5pm until 9pm.</p> <p>Saturday 9am until 5pm</p>	<p>Yes: 6</p> <p>A class</p>	<p>Natural grass football pitches: B class.</p> <p>Synthetic grass football pitch: B class.</p> <p>Synthetic grass 5-a-side football pitch: C class;</p>	<p>2 eleven a side natural grass football pitches are priority booking pitches for the Renfrew Community Sports HUB.</p> <p>1 eleven a side synthetic grass pitch open for bookings to all teams and associations.</p> <p>3 five a side synthetic grass football pitch.</p>	<p>Remains with Oneren</p>
<p>Ralston Community Sports Complex with six team changing rooms.</p> <p>Staff Oneren.</p>	<p>1 eleven a side natural grass football pitches.</p> <p>1 eleven a side synthetic grass football pitch.</p> <p>Monday to Thursday 5pm until 9pm.</p> <p>Saturday and Sunday 9am until 5pm</p>	<p>Yes: 6</p> <p>A class</p>	<p>Natural grass football pitch: B class but with poor drainage.</p> <p>Synthetic grass football pitch: B class;</p>	<p>1 eleven a side synthetic grass pitch open for bookings to all teams and associations.</p> <p>1 eleven a side natural grass football pitches are priority booking pitches for the Paisley East Community Sports HUB;</p>	<p>Remains with Oneren</p> <p>Currently interest in a Community Asset Transfer from Kelburne Hockey Club, and also Gleniffer Football Club</p>

<p>Ferguslie Sports Centre with eight team changing rooms.</p> <p>Staff Oneren.</p>	<p>2 eleven a side natural grass football pitches.</p> <p>1 eleven a side synthetic grass football pitch.</p> <p>Monday to Thursday 9am until 10pm.</p> <p>Friday 9am until 9pm.</p> <p>Saturday and Sunday 9am until 5pm</p>	<p>Yes: 8</p> <p>B class</p>	<p>Natural grass football pitch: B class but with poor drainage.</p> <p>Synthetic grass football pitch: B class;</p>	<p>1 eleven a side synthetic grass pitch open for bookings to all teams and associations.</p> <p>2 eleven a side natural grass football pitches are priority booking pitches for the Renfrew Community Sports HUB;</p>	<p>Remains with Oneren</p>
<p>Renfrew Sports Centre.</p> <p>Staff Oneren.</p>	<p>1 eleven a side synthetic grass football pitch.</p> <p>Monday to Friday 4pm until 9pm.</p> <p>Saturday and Sunday 9am until 4pm</p>	<p>Yes:</p> <p>A class</p>	<p>Synthetic grass football pitch: B class;</p>	<p>1 eleven a side synthetic grass football pitch which is also rugby compliant and certified;</p>	<p>Remains with Oneren</p>
<p>Johnstone HUB</p> <p>Staff Oneren.</p>	<p>1 eleven a side synthetic grass football pitch.</p>	<p>Yes:</p> <p>A class</p>	<p>Synthetic grass football pitch: C class.</p>	<p>1 eleven a side synthetic grass pitch open for bookings to all teams and associations;</p>	<p>Renfrewshire Council/Oneren joint campus</p>

	Monday to Friday 6pm until 9pm. Saturday and Sunday 9am until 4pm		Due for upgrade 2022/23		
KGV Millar Street Johnstone Pavilion No staffing	2 eleven a side natural grass football pitches.	Yes: 6 C class	Natural grass football pitch: B class but with poor drainage.	1 natural grass football pitch currently with the Community Sports HUB backed Licence to Occupy for Kilbarchan Thistle.	This facility should be made available for a Community Asset Transfer or Lease.
Thomas Shanks Football Pitches only No staffing	2 eleven a side natural grass football pitches.	No D class (previously serviced by two changing containers as part of the Glasgow Air/Rail Link project, as compensatory pitches changing	Natural grass football pitch: B class but with poor drainage.	2 natural grass football pitches currently with the Community Sports HUB backed Licence to Occupy for Thorn Athletic.	This facility should be made available for a Community Asset Transfer or Lease.

		rooms beyond lifecycle).			
Glenpatrick Playing Fields. No staffing	2 eleven a side natural grass football pitches.	No D class (previously serviced by one changing container as part of the Glasgow Air/Rail Link project, as compensatory pitches changing rooms beyond lifecycle).	Natural grass football pitch: C class.	Currently no interest from any team to use. This site has not been booked for approximately 8 years.	This facility should be made available for a Community Asset Transfer or Lease.
Moredun Playing Fields & pavilion No staffing	1 eleven a side natural grass football pitch.	Yes: 4 A class	Natural grass football pitch: B class.	1 natural grass football pitch currently with the Community Sports HUB backed Licence to Occupy for the Paisley West HUB	This facility should be made available for a Community Asset Transfer or Lease.
Lochfield (The Marshes).	2 eleven a side natural grass football pitches;	No D class (previously	Natural grass football pitch: B class.	2 natural grass football pitches currently with the Community	This facility should be made available for a Community

No staffing		serviced by two changing containers as part of the Glasgow Air/Rail Link project, as compensatory pitches changing rooms beyond lifecycle).		Sports HUB backed Licence to Occupy for Paisley West HUB.	Asset Transfer or Lease.
Durrockstock Playing Field. No staffing	1 eleven a side natural grass football pitch.	No D class (previously serviced by one changing container as part of the Glasgow Air/Rail Link project, as compensatory pitches changing rooms beyond lifecycle).	Natural grass football pitch: B class.	1 natural grass football pitches currently with the Community Sports HUB backed Licence to Occupy for Paisley West HUB.	This facility should be made available for a Community Asset Transfer or Lease.

<p>Morar Drive Playing Field.</p> <p>No staffing</p>	<p>1 eleven a side natural grass football pitch</p>	<p>No D class (previously serviced by one changing container as part of the Glasgow Air/Rail Link project, as compensatory pitches changing rooms beyond lifecycle).</p>	<p>Natural grass football pitch: C class.</p>	<p>Currently not used and has not had a booking for approximately 10 years.</p>	<p>This facility should be made available for a Community Asset Transfer or Lease.</p>
<p>Inchinnan Playing Field and Pavilion</p> <p>Staff Oneren. Currently not staffed under Licence to Occupy.</p>	<p>1 eleven a side natural grass football pitch.</p>	<p>Yes: 2 C class.</p>	<p>Natural grass football pitch: B class.</p>	<p>1 natural grass football pitches currently with the Community Sports HUB backed Licence to Occupy for Pitchmoor Football Club.</p>	<p>This facility should be made available for a Community Asset Transfer or Lease.</p> <p>Current interest from Parkmoor FC, and, Inchinnan Community Development Trust</p>

Bishopton Playing Fields and Pavilion Staff Oneren. Currently not staffed under Licence to Occupy.	1 eleven a side natural grass football pitch.	Yes: 4 C class.	Natural grass football pitch: B class.	1 natural grass football pitches currently with the Community Sports HUB backed Licence to Occupy for Bishopton Football Club.	This facility should be made available for a Community Asset Transfer or Lease. Current interest from Bishopton FC, and, Bishopton Community Development Trust
Lochwinnoch Annex Football Pitch. No staffing	1 eleven a side natural grass football pitch.	No	Natural grass football pitch: c class.	1 natural grass football pitch currently with the Community Sports HUB backed Licence to Occupy for Calderglen Football Club.	This facility should be made available for a Community Asset Transfer or Lease.
Viewfield Football Pitch and Pavilion. No staffing	1 eleven a side natural grass football pitch.	Yes: 4	Natural grass football pitch: B class.	1 natural grass football pitch currently Leased to Viewfield Rovers Football Club.	Leased to Viewfield Rovers

Kirklandkneuk Playing Fields and Pavilion. No staffing	1 eleven a side natural grass football pitch.	Yes	Natural grass football pitch: B class.	1 natural grass football pitch currently Leased to Renfrew Victoria Football Club.	This facility should be made available for a Community Asset Transfer. Current interest from Renfrew Victoria FC.
St James' Playing Fields. Staff Oneren.	4 eleven a side natural grass football pitch;	A new changing room village will be constructed on site, mid 2023.	Natural grass football pitch: B class with poor drainage due to the water table.	Currently closed for refurbishment of a new facility. Usage is for any HUB or non-Hub team.	Interest from the Paisley and District Youth Football League to have designated 9 vrs 9 natural grass football pitches in line with the Scottish FA player pathway.
Parkmains High School	1 sand dressed synthetic grass hockey pitch; 1 eleven a side synthetic grass football pitch; Monday to Friday 6pm until 10pm.	Yes A class	Synthetic grass football pitch: C class; Due for upgrade 2022/23 Sand dressed hockey pitch:	Both synthetic grass pitches open for bookings to all teams and associations.	Renfrewshire Council/Oneren joint campus

	Saturday and Sunday 9am until 4pm				
Castlehead High School. Renfrewshire Council staffed	1 eleven a side synthetic grass football pitch. Monday to Friday 6pm until 9:30pm Saturday 9am until 1pm	Yes. Only available at weekends for games. B class	Synthetic grass football pitch B class.	1 eleven a side synthetic grass pitch open for bookings to all teams and associations;	Renfrewshire Council Education estate
Gryffe High School Renfrewshire Council staffed	1 eleven a side synthetic grass football pitch. Monday to Friday 6pm until 9:30pm Saturday 9am until 1pm	Yes. Only available at weekends for games. B class	Synthetic grass football pitch: D class. Due for upgrade 2022/23	1 eleven a side synthetic grass pitch open for bookings to all teams and associations;	Renfrewshire Council Education estate
Trinity Renfrewshire Council staffed	1 seven a side synthetic grass football pitch. Monday to Friday 6pm until 9:30pm Saturday 9am until 1pm	Yes. Only available at weekends for games. B class	Synthetic grass football pitch: C class;	1 seven a side synthetic grass pitch open for bookings to all teams and associations;	Renfrewshire Council Education estate

<p>Gleniffer High School (PPP School)</p> <p>Amey staffed</p>	<p>1 eleven a side synthetic grass football pitch.</p> <p>Monday to Friday 6pm until 9:30pm</p> <p>Saturday 9am until 1pm</p>	<p>Yes. Only available at weekends for games.</p> <p>B class</p>	<p>B class.</p>	<p>1 eleven a side synthetic grass pitch open for bookings to all teams and associations.</p>	<p>Amey (Education estate)</p>
<p>St Andrews High School (PPP School)</p> <p>Amey staffed</p>	<p>1 eleven a side synthetic grass football pitch.</p> <p>Monday to Friday 6pm until 9:30pm</p> <p>Saturday 9am until 1pm</p>	<p>Yes. Only available at weekends for games.</p> <p>B class</p>	<p>B class.</p>	<p>1 eleven a side synthetic grass pitch open for bookings to all teams and associations;</p>	<p>Amey (Education estate)</p>

Synthetic Grass Pitches

The demand profile for synthetic pitches is significantly different to that experienced and accommodated by natural grass pitches due to their nature and the way they are provided.

Due to their durability, resistance to wear and tear and typical provision within a perimeter fence with supporting floodlighting, synthetic grass pitches provide the opportunity for a much more frequent and regular usage profile. They also very much support the Scottish Football Association's Player Pathway, where younger age groups play small-sided games on a section of the pitch, allowing for multiple teams to be accommodated on one pitch at the same time.

Based on the information collated over the first half of this season (2019/2020) and historical data, the following bookings were made across both Oneren's and Renfrewshire Council's estate.

566 one third hour bookings available 397 one third hour bookings made during season

546 one third bookings available 287.5 one third hour bookings made during summer (Trinity closes throughout summer).

42 one hour 5-a-side bookings available, 13 booked during season, 14 booked through summer months.

SPORT	NATURAL GRASS PITCHES		SYNTHETIC GRASS PITCHES		
	Venues	Pitches	3G	2G	Blaes/Golden Grit
Football	23	34	13	2	14
OneRen pitches	18	34	8	1	0

Renfrewshire Council PPP venues	5	0	5	1	14
--	---	---	---	---	----

Natural grass pitches maintenance

It is proposed that maintenance of all natural grass pitches is undertaken by a single contractor. This will ensure all pitches are receiving the correct maintenance, and there is a clear pathway for any information relating to maintenance, pitch condition and or preparation. A Gold, Silver and Bronze program can be developed from the recommendations below. It is also recommended that if there is no demand for a pitch, mowing and lining regime could be ceased or reduced and the area maintained as an open space. If there is a continued no demand for three seasons public consultation on reallocation of land to public park green could be progressed.

Mowing: 5 Gang Cylinder type – either tractor drawn or ideally self propelled – Frequency weekly with a minimum of 30 cuts per year;

Aeration: 20mm tine to approx. 150-200mm depth – Frequency 3 times per year (May / July / Sept);

Topdressing: 60 tonnes of Medium Coarse sand (Agg Industries PP 20) – Frequency 3 times per year as aeration;

Drag brushed following completion to fill aeration holes;

Fertiliser – tailored to each venue following analysis – Frequency 5 times per year or 3-4 times per year following Topdressing/TerraSpiking if using a controlled slow release type;

Annual overseeding of complete pitch with additional overseeding/topdressing in goal mouth.

Initial setting out & line marking with continued over marking on a weekly basis (this would allow us to set string lines a couple of times during the season)

Synthetic grass pitches maintenance

Three options for maintenance of OneRen fully operated venues are listed below, based on a Bronze (basic) to Gold (Intensive) program.

It is recommended that annual top ups of rubber crumb on a 3 year intensive program is introduced.

Two pitches receive 12 tonne top up of rubber crumb each year, with the remaining pitches receiving 4 tonne of rubber crumb, on a rotating basis.

Bronze Maintenance Contract Weekly visits to brush the pitch, litter picking and leaf clearing on the surface, top up high-wear areas as required

Silver Maintenance Contract Weekly visits to brush the pitch, litter picking and leaf clearing on the surface, top up high-wear areas as required Monthly visits to carry out a de-compaction to the surface including all the weekly tasks

Gold Maintenance Contract Weekly visits to brush the pitch, litter picking and leaf clearing on the surface, top up high-wear areas as required Monthly visits to carry out a de-compaction to the surface including all the weekly tasks Annual maintenance visit to carry out a decontamination, weedkiller application to the full surface including all the weekly and monthly maintenance

The same three options would be recommended for Education estate (school synthetic grass pitches). Income generated from the pitches would be retained by the Education estate for use in the Afterschool provision and synthetic pitch maintenance.

Online bookings for synthetic grass

It is proposed an online booking system/App is developed for registered teams, groups and organisation to access additional bookings from their block bookings, including games and training sessions. This will also allow teams, groups and organisations to check which pitches are available on certain days and times.

This will also allow Renfrewshire Council and Oneren to provide an enhanced service for ease of payments.

Oneren are currently changing their booking system provider to Legend. As will other local authorities and Trusts who use this system, a App has been developed which allows registered teams, groups, organisations and individuals to access and book and pay for available times slots

Renfrewshire

Sports Pitches, Playing Fields, and Pavilions Strategy 2022 – 2032 (Draft)

Contents

Introduction

Objectives of the report

Background

- Investment in facilities
- Impact of the SFA player pathway on pitch demand
- Working with Community Sports Hubs and other pitch users

Current pitch provision

- Grass pitches
- Synthetic turf pitches
- Blaes and golden grit pitches

Demand summary

- Grass pitches
- Synthetic turf pitches

Conclusions from analysis of provision and demand

Proposed future solutions and strategy

INTRODUCTION

This is the Sports Pitches, Playing Fields, and Pavilions Strategy 2014 – 2024 review (OneRen). Building upon the preceding Assessment Report, it provides a clear, strategic framework for the management, maintenance and improvement of existing sports pitches, pavilions, and ancillary facilities over the next ten years.

Aim

To establish, through consultation with partners and stakeholders (including the Sports Strategy Steering Group), a review of the current Sports Pitches, Playing Fields and Pavilions Strategy for 2014 until 2024, which has clear links to National and council strategies and policies in relation to increasing participation in sport (Appendix 1).

Objectives:

- Ensure there are enough playing fields in terms of quality, quantity, and accessibility to satisfy current and likely future demands for playing fields, and sports pitches.
- Identify potential centres of excellence from current facilities.
- Identify and make recommendation for Asset Transfer, or lease of community-based grass football pitches and pavilions.
- Identify and make recommendation for Licence to Occupy (Key Holding Agreements) of community-based grass football pitches and pavilions.
- Detail the cost and operational requirements that, if implemented, will ensure there is a robust maintenance programme for all sports pitches and playing fields.
- Detail the cost and operational requirements that, if implemented, will ensure there is a robust maintenance programme for all pavilions and changing accommodation, ensuring they are fit for purpose.
- Improve the booking and visitor experience for customers.

Renfrewshire Sports Pitches, Playing Fields, and Pavilions Strategy 2022 to 2032 (Draft)

- Make recommendations for a new simplified pricing structure for Community Sports (CS) HUB groups/teams/organisations, and non-CS HUB users.

BACKGROUND

INVESTMENT IN FACILITIES.

In 2014, Renfrewshire Council introduced an updated Sports Pitches, Playing Fields, and Pavilions Strategy.

Following this strategy Renfrewshire Council invested significantly in playing fields across Renfrewshire, upgrading natural grass, and synthetic grass pitches at:

- KGV Renfrew
- Renfrew Leisure Centre
- Castlehead High School
- Ferguslie Sports Centre
- Moredun Playing Fields
- Morar Drive Playing Fields
- KGV Johnstone (Millar Street)
- KGV Renfrew (Cricket wicket and practice cages)
- St James' Playing Fields (ongoing)

Building upon the preceding Assessment report, this review sets out the main objectives and issues to be addressed relating to the current Sports Pitches, Playing Fields and Pavilions provision operated on behalf of Renfrewshire Council, by, Oneren (Renfrewshire Leisure), and Amey, across Renfrewshire.

The review identifies where detailed attention to specific issues is required and where community empowerment will be sought. The Review should be read alongside national and local strategies for guidance.

IMPACT OF THE SCOTTISH FOOTBALL ASSOCIATION PLAYER PATHWAY

Renfrewshire Sports Pitches, Playing Fields, and Pavilions Strategy 2022 to 2032 (Draft)

Since the introduction of the Scottish Football Association's Player Pathway, where younger age groups no longer play 11-a-side football, but instead play 4, 5, 7 and 9-a-side fixtures, there has been a dramatic decline in the number of bookings for younger age group games on natural grass pitches. Most games for younger age groups (P1 to S6) are now played on 3G synthetic grass pitches:

For 4-a-side games, a full size 3G synthetic grass pitch can accommodate 8 pitches (16 teams),

For 5-a-side games a full size 3G synthetic grass pitch can accommodate 6 pitches (12 teams)

For 7-a-side games a full size 3G synthetic grass pitch can accommodate 3 pitches (6 teams).

For 9-a-side games a full size 3G synthetic grass pitch can accommodate 2 pitches (4 teams).

This shift in demand from natural grass to 3G and the ability of 3G, due to its durability and resistance to wear and tear compared to a natural grass surface, allows the 3G surfaces across Renfrewshire to accommodate many more teams and fixtures throughout the season than was historically possible on grass pitches, irrespective (for the most part) of the weather conditions.

This factor, together with a reduction in the number of leagues who operate in, or have teams from the Renfrewshire area, has had a significant impact on the demand for natural grass pitches in Renfrewshire.

Statistical analysis of pitch bookings and usage has demonstrated to OneRen that demand for grass pitches for use by youth football teams has reduced exponentially as the demand for 3G synthetic pitches to accommodate the requirements of these teams has increased.

"..when boys come to us [St Mirren FC] via the player pathways we have in place one of the first things we have to do is teach them how to play football on grass...we're a club that play our senior games on grass so it's absolutely vital to us that our players can adapt to the demands of playing on both surfaces..." – Tony Fitzpatrick, General Manager of St Mirren 2016–2022

WORKING WITH THE COMMUNITY SPORTS HUBS

Community Sports Hubs are essentially a "home for sport and physical activity". Based across local facilities such as sports centres, community centres, outside spaces and schools, they bring people together to work and develop sport locally. They also provide information, support, and advice on a wide range of sports and physical activities to make it easier for local people to get involved and engage in a more active and healthier lifestyle. The specifics of each Community Sport Hub and what it offers will vary according to local need and local resource.

<https://www.oneren.org/sport/community-sports-hubs/>

OneRen, working with sportscotland, have supported the creation of five Hubs within Renfrewshire.

**Linwood, Johnstone and Gryffe
Paisley East**

Paisley West

Parkmains

Renfrew

A Community Sport Hub is focused on the sports clubs around a local community. A Hub is a collective of progressive sport clubs working together. Hub membership is available to sport clubs, physical activity groups and non-sporting organisations who wish to contribute towards playing sports as a way of life in Renfrewshire.

Benefits of membership.

Benefits of membership are numerous (<https://www.oneren.org/media/nwmgjqk3/csh-renfrewshire-membership-affiliation-information-pack-2022-23.pdf>) but one key example is the priority facility bookings agreement that enables and supports the Community Sports HUB network, Community Sports Hubs have requested and are being given priority bookings for pitches in order to meet the demands of their member clubs.

Renfrew: 3 natural grass pitches at KGV Renfrew

Parkmains: 1 natural grass pitch at Bishopton Pavilion, 1 natural grass pitch at Inchinnan Pavilion;

Paisley West: 2 natural grass pitches at Todholm; 1 natural grass pitch at Durrockstock; 2 natural grass pitches at Ferguslie; 1 natural grass pitch at Moredun

Paisley East: 2 natural grass pitches at Seedhill; 1 Grass pitch at Ralston Sports Centre

Linwood, Johnstone & Gryffe: 2 natural grass pitches at Thomas Shanks; 2 natural grass pitches at Millar Street; 1 natural grass pitch at Glenpatrick; 2 natural grass pitches at ON-X.

WORKING WITH NON-COMMUNITY SPORTS HUB CLUBS.

Clubs that elect not to join their local Hub are still able to book and access facilities operated by OneRen and the council although pricing and ability to book are not as favourable as they are for Hub teams. Given the strength of the Hubs, and the considerable benefits of being a member of the local Hub, few teams and clubs elect to operate outside of the Hub structure.

CURRENT PROVISION.

Natural Grass pitches

In Renfrewshire Council and Oneren's estate there are 18 venues providing 34 natural grass football pitches which are currently available for community use. There are several venues which are not currently used due to lack of demand or condition issues but still have the potential to accommodate football pitches in the future if current issues are resolved. Access to appropriate ancillary facilities (changing rooms/pavilions) varies from site to site and is detailed within this strategy document. There are some venues with purpose-built pavilions, some venues with container style changing areas and venues with no pavilion or changing provision

There are also numerous grass pitches within the school estate. These are currently not accessed by, or available to the community. The quality of grass pitches within the school estate is generally good, although the school estate is not being considered at this time in relation to community pitch use, so those pitches are not included in this strategy document. Of note is that whilst all secondary schools have access to changing accommodation most primary schools do not, which limits the opportunities for consideration of wider community use.

Renfrewshire Sports Pitches, Playing Fields, and Pavilions Strategy 2022 to 2032 (Draft)


Grass cutting and pitch maintenance remains the responsibility of council for all pitches identified thus – pitches*. Pitches where OneRen are responsible for grass cutting and pitch maintenance are not marked in this way, below

Bishopton Playing Fields	1 natural grass eleven a side pitch.
Durrockstock Playing Fields	1 natural grass eleven a side pitch.
Ferguslie Sports Centre	2 natural grass eleven a side pitches.
Glenpatrick Playing Fields	2 natural grass eleven a side pitches.
Inchinnan Playing Fields	1 natural grass eleven a side pitch.
King George V Playing Fields (Renfrew)	7 natural grass eleven a side pitches and 2 natural grass 9 a side pitches.
King George V Playing Fields (Johnstone)	2 natural grass eleven a side pitches.
Kirklandneuk Playing Fields	1 natural grass eleven a side pitch.
Lochwinnoch Park & Playing fields	1 natural grass eleven a side pitch.
Morar Playing Fields	1 natural grass eleven a side pitch.
Moredun Playing Fields	1 natural grass eleven a side pitch.
Ralston Community Sports Centre	1 natural grass eleven a side pitch.
Seedhill Playing Fields	2 natural grass eleven a side pitches.
St James Playing Field, Greenock Rd	4 natural grass eleven a side pitches.
Thomas Shanks Public Park	2 natural grass eleven a side pitches.
Todholm Playing Fields (The Marshes)	2 natural grass eleven a side pitches.
Viewfield Park	1 natural grass eleven a side pitch.
*ON-X Linwood	2 natural grass eleven a side pitches.

DEMAND

NATURAL GRASS PITCHES

Renfrewshire Sports Pitches, Playing Fields, and Pavilions Strategy 2022 to 2032 (Draft)

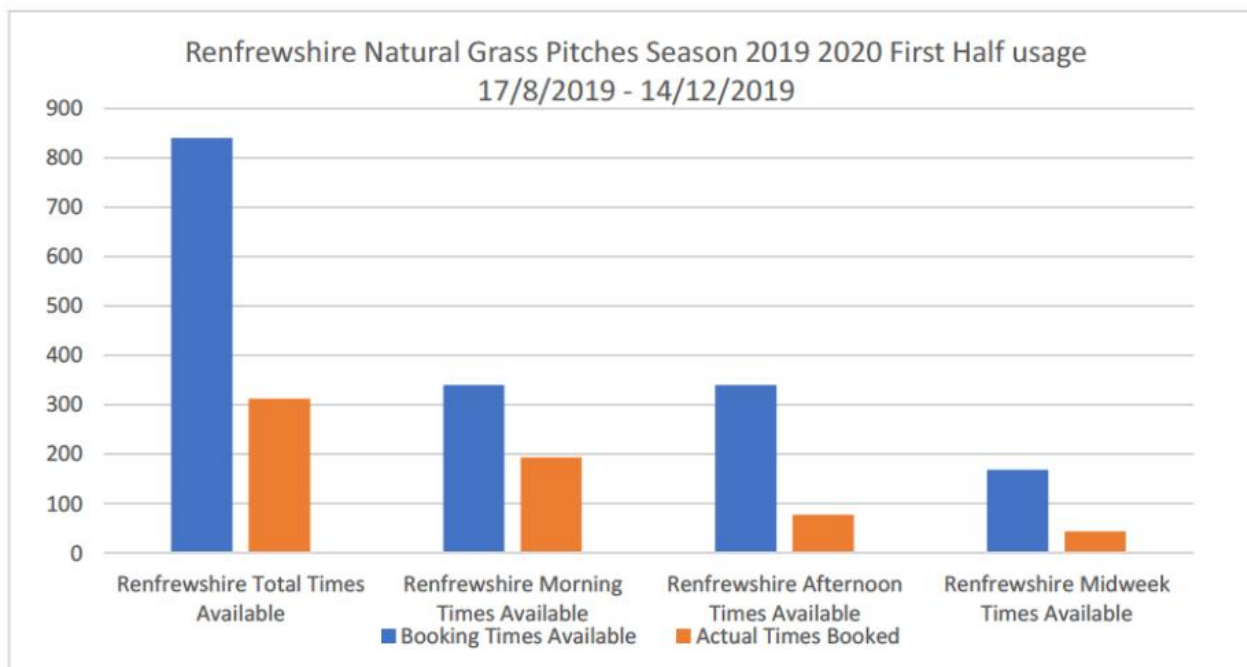

The graph above shows the number of bookings made across Renfrewshire's bookable (Grass pitches) from the start of season 2019/20 (17th August 2019 until 14th December 2019), which includes KGV Renfrewshire, St James' Playing Fields, Seedhill Sports Centre, Ferguslie Sports Centre, Bishopton Pavilion, Thomas Shanks Playing Fields, Durrockstock Playing Field, and Todholm (The Marshes) Playing Fields only. A full breakdown per site can be seen in Appendix 2.

Included are all games booked for Monday and Wednesday mid-week games at the start of the season (16th August 2019 until 7th September 2019), and all weekend games. The total number of booking times available, excluding the 11.30am kick offs (which were introduced to increase pitch availability) is 840. The total number of bookings made were 312 of 840 available, of which, broken down is: 193 of 340 were Saturday morning games kicking off circa 9:30am, 77 of 340 were Saturday afternoon games kicking off at 2:00pm, and 42 of 168 games booked on either a Monday, or Wednesday evening for midweek games.

Based on the information collated over the first half of this season (2019/2020), there is an oversupply of grass pitches across Renfrewshire. Based on the total number of booking times available (840), only 37.14% of booking times available were booked (312). Saturday morning games 56.76% of available times booked, Saturday afternoon games 22.65% of available booking times booked, and, mid-week games 25% of available booking times booked.

Renfrewshire Sports Pitches, Playing Fields, and Pavilions Strategy 2022 to 2032 (Draft)

Synthetic Grass Pitches

In Renfrewshire there are 13 venues providing 18 synthetic pitches which are currently available for community use. Access to appropriate ancillary facilities (changing rooms/pavilions) varies from site to site and is detailed within this strategy document. Synthetic pitch quality across venues in Renfrewshire is generally of a good standard. However, some venues experience consistent issues with vandalism. There are also several venues that have synthetic pitches that will reach end of life in the near future. This will result in the need for full carpet replacement.

Reactive and proactive pitch maintenance at OneRen venues is the responsibility of OneRen. Pitches within OneRen operations are swept and maintained on a weekly basis as well as receiving crumb top ups and carpet decompaction works on a regular basis.

Reactive and proactive pitch maintenance at Education venues is the responsibility of council. Pitches within Education are not swept and maintained on a weekly basis, nor do they receive crumb top ups and carpet decompaction works on a regular basis. Education state that current budgets do not allow for this level of investment in the pitches.

Reactive and proactive pitch maintenance at the PPP schools is the responsibility of AMEY. AMEY report that pitches at the PPP schools are swept and maintained on a weekly basis as well as receiving crumb top ups and carpet decompaction works on a regular basis.

OneRen

Renfrew Leisure Centre	1 x eleven-a-side, 3G pitch.
ON-X Linwood	1 x seven-a-side, 3G pitch; 1 x 11-a-side sand dressed hockey pitch.
Johnstone Community Sports Hub	1 x eleven-a-side, 3G pitch.
Ralston Community Sports Centre	1 x eleven-a-side, 3G pitch.
Seedhill Playing Fields	1 x eleven-a-side, 3G pitch, 3 x five-a-side, 3G pitches.
Ferguslie Sports Centre	1 x eleven-a-side, 3G pitch.

Education estate (operated by OneRen)

Parkmains High School	1 x eleven-a-side, 3G pitch, 1 x eleven-a-side sand dressed hockey pitch.
Gryffe High School	1 x eleven-a-side, 3G pitch.
Castlehead High School	1 x eleven-a-side, 3G pitch.
Trinity High School	1 x nine-a-side, 3G pitch.
King George V / Renfrew High School	1 x eleven-a-side, 3G pitch.

Renfrewshire Sports Pitches, Playing Fields, and Pavilions Strategy 2022 to 2032 (Draft)

PPP Schools (operated by AMEY)

St Andrews High School

1 x eleven-a-side, 3G pitch.

Glennifer High School

1 x eleven-a-side, 3G pitch.

SYNTHETIC GRASS USAGE

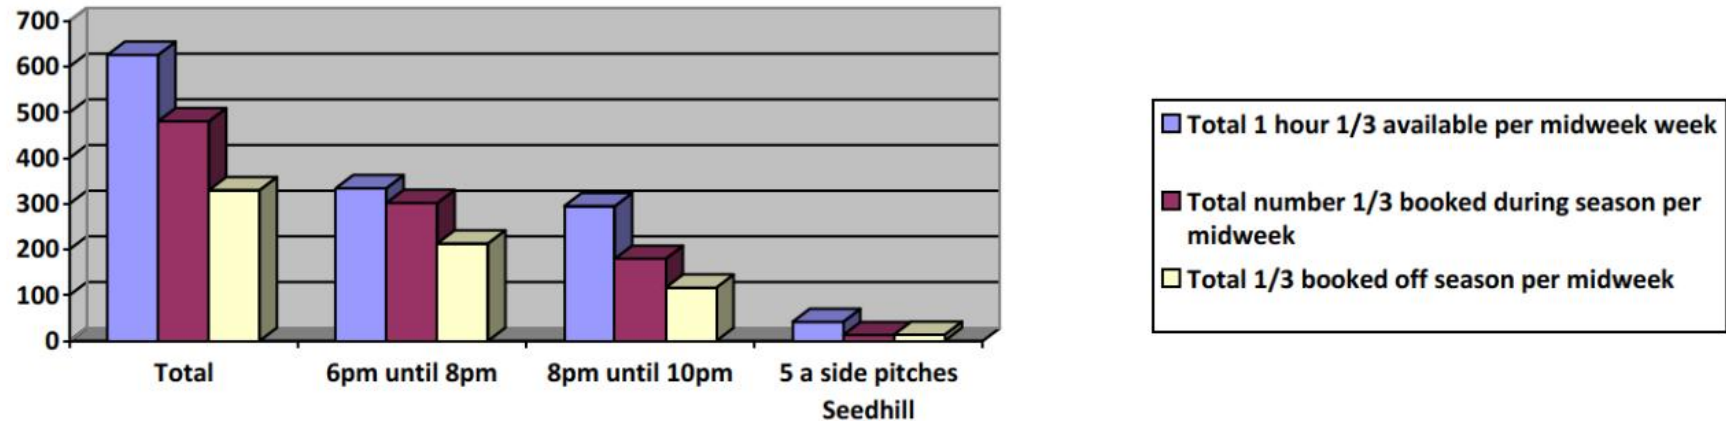


Chart above is availability and actuals per week.

- A midweek booking time is calculated as a 1 hour let on a third of the pitch.
- 626 one third hour bookings available; 481 one third hour bookings made during season.
- 606 one third bookings available; 330 one third hour bookings made during summer (Trinity closes throughout summer).
- 42 one hour five-a-side bookings available; 13 booked during season; 14 confirmed through summer months.
- 6pm until 8pm: 334 hour one third bookings available; 302 hour one third bookings confirmed.
- 8pm until 10pm: 295 one third bookings available; 180 booked.
- Weekend games booking time is the number of hours available for the full pitch.

Renfrewshire Sports Pitches, Playing Fields, and Pavilions Strategy 2022 to 2032 (Draft)

- A breakdown per site, below.

The table below indicates a typical week's bookings throughout the year. It should be noted that when the brighter evenings start, most teams cancel their lets.

Renfrewshire Council and PPP School Estate Usage

Season August to May			6pm - 8pm booking		8pm - 10pm booking		
Facility	Booking times available	Bookings confirmed	times available	6pm - 8pm	times available	8pm - 10pm	
Gleniffer High School	60	36	30	25.5	30	11.5	
Castlehead High School	52.5	38	30	25.5	22.5	12.5	
Gryffe High School	40	27.5	20	19	20	8.5	
KGV Renfrew	60	54	30	30	30	24	
St Andrews	60	41	30	27	30	14	
Trinity	20.00	9.50	10.00	6	10	3.5	
Totals	292.5	206	150	133	142.5	74	

Off Season May to August			6pm - 8pm booking		8pm - 10pm booking		
Facility	Booking times available	Bookings confirmed	times available	6pm - 8pm	times available	8pm - 10pm	
Gleniffer High School	60	15	30	5	30	10	
Castlehead High School	52.5	22.5	30	17	22.5	5.5	
Gryffe High School	40	12	20	9	20	3	
KGV Renfrew	60	30	30	11.5	30	18.5	
St Andrews	60	10.5	30	10.5	30	0	
Trinity	0.00	0.00	0.00	0	0	0	

Renfrewshire Sports Pitches, Playing Fields, and Pavilions Strategy 2022 to 2032 (Draft)

Totals	272.5	90	140	53	132.5	37
---------------	-------	----	-----	----	-------	----

The table below indicates a typical week's bookings throughout the year. It should be noted that when the brighter evenings start, most teams cancel their lets.

Oneren Estate Usage

Season August to May			6pm - 8pm booking		8pm - 10pm booking		
Facility	Booking times available	Bookings confirmed	times available	6pm - 8pm	times available	8pm - 10pm	
Ferguslie Sports Centre	57	46	30	26	27	20	
Johnstone HUB	60	41	30	28	30	13	
Parkmains	57	53	30	30	30	23	
Renfrew Leisure Centre	45	39	30	29	15	10	
Ralston Community SC	52.5	42.5	30	23	22.5	19.5	
Seedhill Sports Complex	42	41.50	24	24	18	17.5	
On-X	20	12	10	9	10	3	
Totals	333.5	275	184	169	152.5	106	

Off Season May to August

Off Season May to August			6pm - 8pm booking		8pm - 10pm booking		
Facility	Booking times available	Bookings confirmed	times available	6pm - 8pm	times available	8pm - 10pm	
Ferguslie Sports Centre	57	33	30	27	27	6	
Johnstone HUB	60	41	30	28	30	13	
Parkmains	57	49.5	30	30	30	19.5	
Renfrew Leisure Centre	45	33	30	24	15	9	
Ralston Community SC	52.5	32.5	24	19	22.5	13.5	
Seedhill Sports Complex	42	39.00	24	23.5	18	15.5	
On-X	20	12.00	10	9	10	3	

Renfrewshire Sports Pitches, Playing Fields, and Pavilions Strategy 2022 to 2032 (Draft)

Totals	333.5	240	178	160.5	152.5	79.5
---------------	--------------	------------	------------	--------------	--------------	-------------

Blaes and golden grit pitches

Blaes and golden grit pitches have become obsolete and are not widely available or in use. All existing blaes and golden grit pitches in Renfrewshire are poor to average quality and there is no demand for their use. However, within Renfrewshire there are still four venues providing four blaes or golden grit pitches. Typically, these are used for general recreation and sports, particularly within an education setting rather than for competitive sports.

Education estate

Gryffe High School
Castlehead High School
Johnstone High School
Todholm Primary School
Linwood High School
St Benedicts High School
Trinity High School
Kilbarchan Primary School
Barsall Primary School
East Fulton Primary School
Fordbank Primary School
St Anne's Primary School
Gallowhill Primary School
Our Lady of Peace Primary School

SUMMARY FROM ANALYSIS OF PROVISION AND DEMAND

Natural grass pitches

The Scottish Football Association (SFA) is the main governing body for both professional and nonprofessional football in Renfrewshire. It has several affiliated associations that manage different formats of the game across OneRen and council venues.

Based on the information collated over the first half of this season (2019/2020) and historical data, there is an oversupply of grass pitches across Renfrewshire. Based on the total number of booking times available (840), only 37% of booking times available were booked (312). Saturday morning games 57% of available times booked, Saturday afternoon games 23% of available booking times booked, and, mid-week games 25% of available booking times booked.

Due to their nature, natural grass pitches can only accommodate a maximum amount of use per day/week/annum (52 games per season in the West Coast of Scotland), as the surface requires to be maintained, as well as having time to regenerate and for natural grass to grow in-between uses. Natural grass pitches in Renfrewshire, unless operated by an elite team (St Mirren FC for example) are typically not supported by floodlighting which also limits their usage opportunity, particularly for midweek training during the traditional football season.

Maintenance and provision of natural grass pitches, even those that are not used or are used infrequently, incurs significant resource requirements, from personnel hours all the way through to the cost of purchasing and maintaining the requisite plant and machinery to ensure their upkeep. It is estimated that the cost of providing a single grass pitch in Renfrewshire is around £50,000 per annum (this includes all associated cost including machine depreciation) with maximum achievable income from a single natural grass pitch of around £2,381.60 (based on 52 games per season at Adult rate £45.80 per game). This means that natural grass pitch usage is heavily subsidised. A rationalisation of natural grass pitches in Renfrewshire would allow for this resource to be redirected whilst ensuring that there is sufficient provision of pitches to meet current and anticipated future demand should demand increase in future years.

Renfrewshire Sports Pitches, Playing Fields, and Pavilions Strategy 2022 to 2032 (Draft)

This strategy document proposes a model for future provision of natural grass pitches that meets demand, both current and future, whilst offering operational efficiencies to council and OneRen as it recommends a movement away from the provision of single pitch venues (which can be reallocated to teams on a lease/transfer/licence basis) towards multiple pitch venues.

Synthetic Grass Pitches

The demand profile for synthetic pitches is significantly different to that experienced and accommodated by natural grass pitches due to their nature and the way they are provided.

Due to their durability, resistance to wear and tear and typical provision within a perimeter fence with supporting floodlighting, synthetic grass pitches provide the opportunity for a much more frequent and regular usage profile. They also very much support the Scottish Football Association's Player Pathway, where younger age groups play small-sided games on a section of the pitch, allowing for multiple teams to be accommodated on one pitch at the same time.

Based on the information collated over the first half of this season (2019/2020) and historical data, the following bookings were made across both Oneren's and Renfrewshire Council's estate.

566 one third hour bookings available 397 one third hour bookings made during season

546 one third bookings available 287.5 one third hour bookings made during summer (Trinity closes throughout summer).

42 one hour 5-a-side bookings available, 13 booked during season, 14 booked through summer months.

Renfrewshire Sports Pitches, Playing Fields, and Pavilions Strategy 2022 to 2032 (Draft)

SPORT	NATURAL GRASS PITCHES		SYNTHETIC GRASS PITCHES		
	Venues	Pitches	3G	2G	Blaes/Golden Grit
Football	23	34	13	2	14
OneRen pitches	18	34	8	1	0
Renfrewshire Council PPP venues	5	0	5	1	14

The pitches and changing facilities criteria incorporate findings from non-technical quality assessments carried out in early 2022 and takes into account user views on quality.

Natural grass pitches condition criteria

A class: Good quality playing surface, maintained to a high specification.

B class: Acceptable playing surface, requires specific maintenance regime.

C class: Poor quality playing surface, requires upgrading and a significantly enhanced maintenance regime.

D class: Very poor playing surface, poor drainage, requires upgrading and a significantly enhanced maintenance regime.

Synthetic grass pitches condition criteria

A class: Good quality playing surface, maintained to high standard with fibre and crumb.

B class: Good quality playing surface, requires rubber crumb/sand top up and specific maintenance regime.

Renfrewshire Sports Pitches, Playing Fields, and Pavilions Strategy 2022 to 2032 (Draft)

C class: Acceptable playing surface, requires rubber crumb/sand top up and specific maintenance regime.

D class: Poor quality playing surface, requires upgrading and a significantly enhanced maintenance regime.

Changing room/pavilion criteria

A class: Good quality facilities, maintained to a good standard with shower areas within changing rooms.

B class: Good quality facilities, showers positioned separate from changing rooms, and facility requires upgrading.

C class: Acceptable facilities, requires upgrade to shower area and changing rooms.

D class: Poor standard of facilities due to exceeding life cycle (container style changing rooms)

Current facilities

Facility	Number of pitches & opening times for synthetic grass pitches	Changing rooms	Condition	Current status	Proposed status
KGV Renfrew Pavilion Staff: Oneren	7 eleven a side natural grass football pitches. 2 nine a side natural grass football pitches. 1 eleven a side synthetic grass football pitch;	Yes: 12 A class.	Natural grass football pitches: B class. Synthetic grass football pitch: B Class	4 eleven a side natural grass football pitches are priority booking pitches for the Renfrew Community Sports HUB. 3 eleven a side natural grass pitches are for Renfrewshire wide non-Community Sports HUB teams.	Natural grass football pitches remain with Oneren. The natural grass football pitches continue as currently used.

Renfrewshire Sports Pitches, Playing Fields, and Pavilions Strategy 2022 to 2032 (Draft)

	<p>1 natural grass cricket wicket and outfield;</p> <p>1 practice cage with two synthetic grass wickets.</p> <p>Monday to Friday 6pm until 10pm</p> <p>Saturday and Sunday 9am until 5pm</p>			<p>2 nine a side natural grass pitches used by the Paisley and District Youth Football League.</p> <p>1 eleven a side synthetic grass pitch open for bookings to all teams and associations;</p> <p>1 natural grass cricket wicket, outfield and practice cage used by Renfrew Cricket Club on a Licence to Occupy.</p>	<p>Renfrew Cricket Club have requested a Community Asset Transfer of the cricket wicket, outfield and cricket practice cages.</p>
On-X Linwood	<p>1 sand dressed synthetic grass hockey pitch.</p> <p>2 eleven a side natural grass football pitches.</p> <p>1 natural grass rugby pitch.</p> <p>1 seven a side synthetic grass football pitch.</p> <p>Monday to Friday 9am until 9pm</p> <p>Saturday and Sunday 9am until 4pm</p>	<p>Yes:</p> <p>A class</p>	<p>Natural grass football pitches: B class.</p> <p>Synthetic grass football pitch: B Class.</p> <p>Sand dressed hockey pitch: C class</p>	<p>Natural grass football pitches are booked on a weekly basis by the Community Sports HUB.</p> <p>The synthetic grass 3G pitch is booked 7 days per week by either Community Sports HUB members or non-HUB members.</p> <p>Sand dressed is booked by</p>	<p>Remains with Oneren</p>
Seedhill Community Sports	<p>2 eleven a side natural grass football pitches.</p> <p>1 eleven a side synthetic</p>	<p>Yes: 6</p> <p>A class</p>	<p>Natural grass football pitches: B class.</p>	<p>2 eleven a side natural grass football pitches are priority booking pitches for the Renfrew Community Sports</p>	<p>Remains with Oneren</p>

Renfrewshire Sports Pitches, Playing Fields, and Pavilions Strategy 2022 to 2032 (Draft)

<p>Complex</p> <p>Staff Oneren.</p>	<p>grass football pitch.</p> <p>3 five a side synthetic grass football pitch.</p> <p>Monday to Thursday 5pm until 9pm.</p> <p>Saturday 9am until 5pm</p>		<p>Synthetic grass football pitch: B class.</p> <p>Synthetic grass 5-a-side football pitch: C class;</p>	<p>HUB.</p> <p>1 eleven a side synthetic grass pitch open for bookings to all teams and associations.</p> <p>3 five a side synthetic grass football pitch.</p>	
<p>Ralston Community Sports Complex with six team changing rooms.</p> <p>Staff Oneren.</p>	<p>1 eleven a side natural grass football pitches.</p> <p>1 eleven a side synthetic grass football pitch.</p> <p>Monday to Thursday 5pm until 9pm.</p> <p>Saturday and Sunday 9am until 5pm</p>	<p>Yes: 6</p> <p>A class</p>	<p>Natural grass football pitch: B class but with poor drainage.</p> <p>Synthetic grass football pitch: B class;</p>	<p>1 eleven a side synthetic grass pitch open for bookings to all teams and associations.</p> <p>1 eleven a side natural grass football pitches are priority booking pitches for the Paisley East Community Sports HUB;</p>	<p>Remains with Oneren</p> <p>Currently interest in a Community Asset Transfer from Kelburne Hockey Club, and also Gleniffer Football Club</p>
<p>Ferguslie Sports Centre with eight team changing rooms.</p> <p>Staff Oneren.</p>	<p>2 eleven a side natural grass football pitches.</p> <p>1 eleven a side synthetic grass football pitch.</p> <p>Monday to Thursday 9am until 10pm.</p> <p>Friday 9am until 9pm.</p>	<p>Yes: 8</p> <p>B class</p>	<p>Natural grass football pitch: B class but with poor drainage.</p> <p>Synthetic grass football pitch: B class;</p>	<p>1 eleven a side synthetic grass pitch open for bookings to all teams and associations.</p> <p>2 eleven a side natural grass football pitches are priority booking pitches for the Renfrew Community Sports HUB;</p>	<p>Remains with Oneren</p>

Renfrewshire Sports Pitches, Playing Fields, and Pavilions Strategy 2022 to 2032 (Draft)

	Saturday and Sunday 9am until 5pm				
Renfrew Sports Centre. Staff Oneren.	1 eleven a side synthetic grass football pitch. Monday to Friday 4pm until 9pm. Saturday and Sunday 9am until 4pm	Yes: A class	Synthetic grass football pitch: B class;	1 eleven a side synthetic grass football pitch which is also rugby compliant and certified;	Remains with Oneren
Johnstone HUB Staff Oneren.	1 eleven a side synthetic grass football pitch. Monday to Friday 6pm until 9pm. Saturday and Sunday 9am until 4pm	Yes: A class	Synthetic grass football pitch: C class. Due for upgrade 2022/23	1 eleven a side synthetic grass pitch open for bookings to all teams and associations;	Renfrewshire Council/Oneren joint campus
KGV Millar Street Johnstone Pavilion No staffing	2 eleven a side natural grass football pitches.	Yes: 6 C class	Natural grass football pitch: B class but with poor drainage.	1 natural grass football pitch currently with the Community Sports HUB backed Licence to Occupy for Kilbarchan Thistle.	This facility should be made available for a Community Asset Transfer or Lease.
Thomas Shanks Football Pitches only	2 eleven a side natural grass football pitches.	No D class (previously serviced by	Natural grass football pitch: B class but with poor drainage.	2 natural grass football pitches currently with the Community Sports HUB backed Licence to Occupy for Thorn Athletic.	This facility should be made available for a Community Asset Transfer or Lease.

Renfrewshire Sports Pitches, Playing Fields, and Pavilions Strategy 2022 to 2032 (Draft)

No staffing		two changing containers as part of the Glasgow Air/Rail Link project, as compensatory pitches changing rooms beyond lifecycle).			
Glenpatrick Playing Fields. No staffing	2 eleven a side natural grass football pitches.	No D class (previously serviced by one changing container as part of the Glasgow Air/Rail Link project, as compensatory pitches changing rooms beyond lifecycle).	Natural grass football pitch: C class.	Currently no interest from any team to use. This site has not been booked for approximately 8 years.	This facility should be made available for a Community Asset Transfer or Lease.
Moredun Playing Fields & pavilion	1 eleven a side natural grass football pitch.	Yes: 4 A class	Natural grass football pitch: B class.	1 natural grass football pitch currently with the Community Sports HUB backed Licence to Occupy for the	This facility should be made available for a Community Asset

Renfrewshire Sports Pitches, Playing Fields, and Pavilions Strategy 2022 to 2032 (Draft)

No staffing				Paisley West HUB	Transfer or Lease.
Lochfield (The Marshes). No staffing	2 eleven a side natural grass football pitches;	No D class (previously serviced by two changing containers as part of the Glasgow Air/Rail Link project, as compensatory pitches changing rooms beyond lifecycle).	Natural grass football pitch: B class.	2 natural grass football pitches currently with the Community Sports HUB backed Licence to Occupy for Paisley West HUB.	This facility should be made available for a Community Asset Transfer or Lease.
Durrockstock Playing Field. No staffing	1 eleven a side natural grass football pitch.	No D class (previously serviced by one changing container as part of the Glasgow Air/Rail Link project, as compensatory pitches changing	Natural grass football pitch: B class.	1 natural grass football pitches currently with the Community Sports HUB backed Licence to Occupy for Paisley West HUB.	This facility should be made available for a Community Asset Transfer or Lease.

Renfrewshire Sports Pitches, Playing Fields, and Pavilions Strategy 2022 to 2032 (Draft)

		rooms beyond lifecycle).			
Morar Drive Playing Field. No staffing	1 eleven a side natural grass football pitch	No D class (previously serviced by one changing container as part of the Glasgow Air/Rail Link project, as compensatory pitches changing rooms beyond lifecycle).	Natural grass football pitch: C class.	Currently not used and has not had a booking for approximately 10 years.	This facility should be made available for a Community Asset Transfer or Lease.
Inchinnan Playing Field and Pavilion Staff Oneren. Currently not staffed under Licence to Occupy.	1 eleven a side natural grass football pitch.	Yes: 2 C class.	Natural grass football pitch: B class.	1 natural grass football pitches currently with the Community Sports HUB backed Licence to Occupy for Pitchmoor Football Club.	This facility should be made available for a Community Asset Transfer or Lease. Current interest from Parkmoor FC, and, Inchinnan Community Development Trust
Bishopton Playing Fields	1 eleven a side natural grass football pitch.	Yes: 4	Natural grass football pitch: B	1 natural grass football pitches currently with the Community Sports HUB backed Licence to Occupy for	This facility should be made available for a Community Asset

Renfrewshire Sports Pitches, Playing Fields, and Pavilions Strategy 2022 to 2032 (Draft)

and Pavilion Staff Oneren. Currently not staffed under Licence to Occupy.		C class.	class.	Bishopton Football Club.	Transfer or Lease. Current interest from Bishopton FC, and, Bishopton Community Development Trust
Lochwinnoch Annex Football Pitch. No staffing	1 eleven a side natural grass football pitch.	No	Natural grass football pitch: c class.	1 natural grass football pitch currently with the Community Sports HUB backed Licence to Occupy for Calderglen Football Club.	This facility should be made available for a Community Asset Transfer or Lease.
Viewfield Football Pitch and Pavilion. No staffing	1 eleven a side natural grass football pitch.	Yes: 4	Natural grass football pitch: B class.	1 natural grass football pitch currently Leased to Viewfield Rovers Football Club.	Leased to Viewfield Rovers
Kirklandkneuk Playing Fields and Pavilion. No staffing	1 eleven a side natural grass football pitch.	Yes	Natural grass football pitch: B class.	1 natural grass football pitch currently Leased to Renfrew Victoria Football Club.	This facility should be made available for a Community Asset Transfer. Current interest from Renfrew Victoria FC.
St James' Playing Fields.	4 eleven a side natural grass football pitch;	A new changing room village	Natural grass football pitch: B class with poor	Currently closed for refurbishment of a new facility. Usage is for any HUB or non-Hub	Interest from the Paisley and District Youth Football League

Renfrewshire Sports Pitches, Playing Fields, and Pavilions Strategy 2022 to 2032 (Draft)

Staff Oneren.		will be constructed on site, mid 2023.	drainage due to the water table.	team.	to have designated 9 vrs 9 natural grass football pitches in line with the Scottish FA player pathway.
Parkmains High School	1 sand dressed synthetic grass hockey pitch; 1 eleven a side synthetic grass football pitch; Monday to Friday 6pm until 10pm. Saturday and Sunday 9am until 4pm	Yes A class	Synthetic grass football pitch: C class; Due for upgrade 2022/23 Sand dressed hockey pitch:	Both synthetic grass pitches open for bookings to all teams and associations.	Renfrewshire Council/Oneren joint campus
Castlehead High School. Renfrewshire Council staffed	1 eleven a side synthetic grass football pitch. Monday to Friday 6pm until 9:30pm Saturday 9am until 1pm	Yes. Only available at weekends for games. B class	Synthetic grass football pitch B class.	1 eleven a side synthetic grass pitch open for bookings to all teams and associations;	Renfrewshire Council Education estate
Gryffe High School Renfrewshire	1 eleven a side synthetic grass football pitch. Monday to Friday 6pm until	Yes. Only available at weekends for	Synthetic grass football pitch: D class.	1 eleven a side synthetic grass pitch open for bookings to all teams and associations;	Renfrewshire Council Education estate

Renfrewshire Sports Pitches, Playing Fields, and Pavilions Strategy 2022 to 2032 (Draft)

Council staffed	9:30pm Saturday 9am until 1pm	games. B class	Due for upgrade 2022/23		
Trinity Renfrewshire Council staffed	1 seven a side synthetic grass football pitch. Monday to Friday 6pm until 9:30pm Saturday 9am until 1pm	Yes. Only available at weekends for games. B class	Synthetic grass football pitch: C class;	1 seven a side synthetic grass pitch open for bookings to all teams and associations;	Renfrewshire Council Education estate
Gleniffer High School (PPP School) Amey staffed	1 eleven a side synthetic grass football pitch. Monday to Friday 6pm until 9:30pm Saturday 9am until 1pm	Yes. Only available at weekends for games. B class	B class.	1 eleven a side synthetic grass pitch open for bookings to all teams and associations.	Amey (Education estate)
St Andrews High School (PPP School) Amey staffed	1 eleven a side synthetic grass football pitch. Monday to Friday 6pm until 9:30pm Saturday 9am until 1pm	Yes. Only available at weekends for games. B class	B class.	1 eleven a side synthetic grass pitch open for bookings to all teams and associations;	Amey (Education estate)

Renfrewshire Sports Pitches, Playing Fields, and Pavilions Strategy 2022 to 2032 (Draft)

Facility	September to May Midweek Block Bookings (covering season)	June to September Midweek Block Bookings (covering season)	June to September Weekend bookings (predominantly games and youth development league)	June to September Weekend bookings (predominantly games and youth development league)
Renfrew Leisure Centre	**** hours of booking times available, hours booked.	**** hours of booking times available, hours booked.	Saturday hours of booking times available, hours booked. Sunday hours of booking times available, hours booked.	Saturday hours of booking times available, hours booked. Sunday hours of booking times available, hours booked.
Ralston Community	52.5 hours of booking times available, 42 hours	52.5 hours of booking times available, 32.5	Saturday hours of booking times available, hours booked.	Saturday hours of booking times available, hours booked.

Renfrewshire Sports Pitches, Playing Fields, and Pavilions Strategy 2022 to 2032 (Draft)

Sports Centre	booked.	hours booked.	Sunday hours of booking times available, hours booked.	Sunday hours of booking times available, hours booked.
Seedhill Community Sports Complex	42 hours of booking times available, 37.5 hours booked. Five a side pitches 42 hours of booking times available, 13 hours booked.	42 hours of booking times available, 34.5 hours booked. Five a side pitches 42 hours of booking times available, 14 hours booked.	Saturday hours of booking times available, hours booked. Sunday hours of booking times available, hours booked.	Saturday hours of booking times available, hours booked. Sunday hours of booking times available, hours booked.
Ferguslie Sports Centre	57 hours of booking times available, 45.5 hours booked.	57 hours of booking times available, 33 hours booked.	Saturday hours of booking times available, hours booked. Sunday hours of booking times available, hours booked.	Saturday hours of booking times available, hours booked. Sunday hours of booking times available, hours booked.
On-X	17.5 hours of booking times available, 11 hours booked. (Does not include the sand dressed pitch)	17.5 hours of booking times available, 11 hours booked. (Does not include the sand dressed pitch)	Saturday hours of booking times available, hours booked. Sunday hours of booking times available, hours booked.	Saturday hours of booking times available, hours booked. Sunday hours of booking times available, hours booked.
KGV Renfrew (Renfrew High School)	60 hours of booking times available, 54 hours booked.	60 hours of booking times available, 25.5 hours booked.	Saturday 7 hours of booking times available, 7 hours booked. Sunday 7 hours of booking times	Saturday 7 hours of booking times available, 7 hours booked. Sunday 7 hours of booking times

Renfrewshire Sports Pitches, Playing Fields, and Pavilions Strategy 2022 to 2032 (Draft)

			available, 3.5 hours booked.	available, 0 hours booked.
Parkmains High School	57 hours of booking times available, 55 hours booked.	57 hours of booking times available, 49.5 hours booked.	Saturday hours of booking times available, hours booked. Sunday hours of booking times available, hours booked.	Saturday hours of booking times available, hours booked. Sunday hours of booking times available, hours booked.
Johnstone HUB	60 hours of booking times available, 41 hours booked.	60 hours of booking times available, 41 hours booked.	Saturday hours of booking times available, hours booked. Sunday hours of booking times available, hours booked.	Saturday hours of booking times available, hours booked. Sunday hours of booking times available, hours booked.
Castlehead High School	52.5 hours of booking times available, 38 hours booked.	52.5 hours of booking times available, 23.5 hours booked.	Saturday 5 hours of booking times available, 0 hours booked. Sunday 0 hours of booking times available, 0 hours booked.	Saturday 5 hours of booking times available, 0 hours booked. Sunday 0 hours of booking times available, 0 hours booked.
Gryffe High School	35 hours of booking times available, 27.5 hours booked.	35 hours of booking times available, 12 hours booked.	Saturday 4 hours of booking times available, 4 hours booked. Sunday 0 hours of booking times available, 0 hours booked.	Saturday 4 hours of booking times available, 0 hours booked. Sunday 0 hours of booking times available, 0 hours booked.
Trinity High School	20 hours of booking times available, 9.5 hours booked. (one 7 a side	Closes throughout summer (one 7 a side pitch)	Saturday 4 hours of booking times available, 0 hours booked. Sunday 0 hours of booking times available, 0 hours booked.	Saturday 0 hours of booking times available, 0 hours booked. Sunday 0 hours of booking times available, 0 hours booked.

Renfrewshire Sports Pitches, Playing Fields, and Pavilions Strategy 2022 to 2032 (Draft)

	pitch)			
St Andrews High School (PPP school)	60 hours of booking times available, 41 hours booked.	60 hours of booking times available, 10.5 hours booked.	Saturday 4 hours of booking times available, 4 hours booked. Sunday 0 hours of booking times available, 0 hours booked.	Saturday 4 hours of booking times available, 0 hours booked. Sunday 0 hours of booking times available, 0 hours booked.
Gleniffer High School (PPP school)	52.5 hours of booking times available, 36 hours booked.	52.5 hours of booking times available, 14.5 hours booked.	Saturday 5 hours of booking times available, 5 hours booked. Sunday 0 hours of booking times available, 0 hours booked.	Saturday 5 hours of booking times available, 0 hours booked. Sunday 0 hours of booking times available, 0 hours booked.

Figures below is availability and actuals per week.

566 one third hour bookings available 397 one third hour bookings made during season

546 one third bookings available 287.5 one third hour bookings made during summer (Trinity closes throughout summer).

42 one hour 5 a side bookings available, 13 booked during season, 14 booked through summer months.

Proposed maintenance.

Synthetic grass pitches

Three options for maintenance of OneRen fully operated venues are listed below, based on a Bronze (basic) to Gold (Intensive) program.

It is recommended that annual top ups of rubber crumb on a 3 year intensive program is introduced.

Two pitches receive 12 tonne top up of rubber crumb each year, with the remaining pitches receiving 4 tonne of rubber crumb, on a rotating basis.

Bronze Maintenance Contract Weekly visits to brush the pitch, litter picking and leaf clearing on the surface, top up high-wear areas as required

Silver Maintenance Contract Weekly visits to brush the pitch, litter picking and leaf clearing on the surface, top up high-wear areas as required

Monthly visits to carry out a de-compaction to the surface including all the weekly tasks

Gold Maintenance Contract Weekly visits to brush the pitch, litter picking and leaf clearing on the surface, top up high-wear areas as required

Monthly visits to carry out a de-compaction to the surface including all the weekly tasks Annual maintenance visit to carry out a de contamination, weedkiller application to the full surface including all the weekly and monthly maintenance

The same three options would be recommended for Education estate (school synthetic grass pitches). Income generated from the pitches would be retained by the Education estate for use in the Afterschool provision and synthetic pitch maintenance.

Renfrewshire Sports Pitches, Playing Fields, and Pavilions Strategy 2022 to 2032 (Draft)

Natural grass pitches

It is proposed that maintenance of all natural grass pitches is undertaken by a single contractor. This will ensure all pitches are receiving the correct maintenance, and there is a clear pathway for any information relating to maintenance, pitch condition and or preparation. A Gold, Silver and Bronze program can be developed from the recommendations below. It is also recommended that if there is no demand for a pitch, mowing and lining regime could be ceased or reduced and the area maintained as an open space. If there is a continued no demand for three seasons public consultation on reallocation of land to public park green could be progressed.

Mowing: 5 Gang Cylinder type – either tractor drawn or ideally self propelled – Frequency weekly with a minimum of 30 cuts per year;

Aeration: 20mm tine to approx. 150–200mm depth – Frequency 3 times per year (May / July / Sept);

Topdressing: 60 tonnes of Medium Coarse sand (Agg Industries PP 20) – Frequency 3 times per year as aeration;

Drag brushed following completion to fill aeration holes;

Fertiliser – tailored to each venue following analysis – Frequency 5 times per year or 3–4 times per year following Topdressing/TerraSpiking if using a controlled slow release type;

Annual overseeding of complete pitch with additional overseeding/topdressing in goal mouth.

Initial setting out & line marking with continued over marking on a weekly basis (this would allow us to set string lines a couple of times during the season)

[103 - Natural Turf datasheet \(sportscotland.org.uk\)](https://www.sportscotland.org.uk/103-natural-turf-datasheet)

Online bookings for synthetic grass

It is proposed an online booking system/App is developed for registered teams, groups and organisation to access additional bookings from their block bookings, including games and training sessions. This will also allow teams, groups and organisations to check which pitches are available on certain days and times.

This will also allow Renfrewshire Council and Oneren to provide an enhanced service for ease of payments.

Oneren are currently changing their booking system provider to Legend. As will other local authorities and Trusts who use this system, a App has been developed which allows registered teams, groups, organisations and individuals to access and book and pay for available times slots

Appendix 1

Consultation

Renfrewshire Leisure and the Sports Pitches, Playing Fields and Pavilions Strategy 2014 to 2024 Review, working group, which has representation from Sport Scotland, Renfrewshire Council, The Scottish football Association, and the Community Sports HUB (CSH) Network, developed a Questionnaire aim at evaluating the current and future demands for football grass pitches across Renfrewshire. The questionnaire was initially sent to all Community Sports HB members, then, using social media, posted through Renfrewshire Leisure's network. This was also complimented by the Scottish Football Association, sending, via Social media, the questionnaire to their Renfrewshire membership.

The returns from all platforms were 15 questionnaires from either teams, or, collectively from clubs. This represented:

Teams/Clubs:

Pitchmoor FC, Kilbarchan FC, Linwood Rangers YFC, Renfrew Victoria YFC, Glynhill Moorcroft AFC, Glenbrae Colts YFC 05, Gleniffer ThistleFC (Men), Houston United FC 2011, Bishopton FC 2013, Bishopton FC 2012, St Mirren FC (Womens), Erskine YFC 2004, Gleniffer Thistle 2009, Renfrew FC, and, Pitchmoor FC.

Number of coaches represented:

Coaching staff: 171

Number of players represented:

Adult: 56

Youth: 726

(it should be noted that not every team provided full details of the number of players/coaches).

Respondents who are members of the Community Sports HUB network

Renfrewshire Sports Pitches, Playing Fields, and Pavilions Strategy 2022 to 2032 (Draft)

14 team/clubs are members of the Community Sports HUB Network

1 team/club is not a member of the Community Sports HUB Network

Number of respondents who either Own, Lease, or, have a Licence to Occupy Agreement for facilities:

Own: 2

Lease/Licence to Occupy: 3

None: 9

Respondent never answered: 1

Leagues which teams/clubs are members include (5 leagues):

The Paisley Johnstone and District Youth Football League, Greater Glasgow Amateur Football League, Scottish Amateur Football League, The Strathclyde Saturday Morning Amateur Football League, and, The West of Scotland 2013's League.

Does your league specify when games should be played?

Saturday mornings: 9 teams/clubs;

Saturday afternoons: 4 teams/clubs;

Sunday mornings: N/A

Sunday afternoons: 1 team/club;

No response: 1 team/club.

What other days could you play in accordance with your league constitution?

Sunday 5

Renfrewshire Sports Pitches, Playing Fields, and Pavilions Strategy 2022 to 2032 (Draft)

Monday 7

Tuesday 4

Wednesday 8

Thursday 4

Friday 3

Where do you normally train?

Pitchmains

Beith 3G, Pro-Life, Pitz/Goals;

On-X, Mossedge Village;

KGV Renfrew 3G, Renfrew High hall, Trinity High 3G;

Castlehead High School;

St Andrews High School;

On-X and Gryffe High School;

Port Glasgow and Mobo Paisley;

Pitchlea Port Glasgow, and, The Good Shepherd Bishopton;

Pitchmains High School;

St Andrews High School and Seedhill;

New Western Pitch;

Renfrewshire Sports Pitches, Playing Fields, and Pavilions Strategy 2022 to 2032 (Draft)

With regards to facilities for training, do you see your team requirements changing over the next 5 years?

Yes: 7

Looking for a RL block booking; more indoor training lets; Increase in number of training lets; with the players getting older we will require changing rooms (none at Castlehead HS); Potentially more training days; Need a better surface to train at the On-X; The whole Bishopton FC now has 8 different teams, but, with the new development it's only going to grow. Our age group now has a waiting list for kids to join; As each age group grow in numbers or move up age groups we would require more 1/3 of pitch access;

No: 5

How can the facilities in Renfrewshire, where your team plays their games or trains be improved to meet the current and future needs of your team?

Relay the 3g pitch so it can be used for 11s games, also there is a hockey pitch that does not get used. If this can be made into a 3g football pitch. It would help with the over use of the 3g pitch;

Facilities not a problem however road and entrances to KG5 Miller Street Johnstone constantly flooded. Pitch playable but access to pavilion from road and paths often flooded and unpassable after heavy rain;

We would be happy to assist and help with any general maintenance and upkeep duties required i.e. line the pitch. Currently do weeding and tidy up around the pavilion. On match days we lift dog dirt and rubbish and put up our own mobile goals and nets etc.

We normally play our home games at KGV and the facility is fine, but we've also used Ferguslie astro as a home team and an away team and the pavilion there is well over due for a refurbishment.

Discussion requires to take place with adult teams regarding the current facilities (changing rooms, nets, storage of personal belongings, what role do the Renfrewshire Leisure staff play);

Opening times, attitude of staff, changing facilities, changing room access times;

We need more facilities as availability is very limited. The quality of some (Gryffe and Seedhill) is poor and needs investment in the pitch quality;

Renfrewshire Sports Pitches, Playing Fields, and Pavilions Strategy 2022 to 2032 (Draft)

We need facilities as we have none;

There is no proper facilities in Bishopton currently;

Access to containers or allowed to place club container for equipment, Correct size goals and small sided goals. Movable to allow for different drill and team format;

Pitchmains HS 3G is in appalling condition – never maintained. Holes and bumps in surface. Really needs replaced;

Pitching could be better for the younger age groups but that is merely to do with the number of players playing at the same time so overspill areas locally should be looked at and made available to avoid local residents being disrupted;

Fix the 3G pitch at Pitchmains and turn the hockey pitch into another 3G as no one uses it for hockey;

With regards to the booking system for games and training, is it easy to follow?

Yes: 14

No: 1

Respondent skipped question:

How can we improve the current booking system?

Booking system works fine and staff are helpful and accommodating; That we need to be referred to individual HUBs; Make more calls on pitches in the morning rather than the day before. Inverclyde have a good system, they colour code the pitches from Green, Amber, Red; An online bookings system; Consistent, Pitch Mains is presently unavailable for games due to pitch condition, That said, it was booking from 9am Friday (8 days in advance) which is a shambles;

Respondent skipped question:

Are you aware of the Community Empowerment Act 2015, Licence to Occupy/Keyholder Agreement?

Yes: 8

No: 11

Renfrewshire Sports Pitches, Playing Fields, and Pavilions Strategy 2022 to 2032 (Draft)

Respondent skipped question:

Are there any suggestions you would like to add regarding the review of the strategy?

The team took the pitch over 4 years ago and have seen no developments in areas;

Include end users/teams in the discussion making process and form a working group including a team from each HUB;

Yes, we need more. The teams are growing, and facilities are limited;

If age groups or clubs are booking more than one third of pitch or full pitch, rather than charge per third of pitch, provide a hourly rate for full pitch hire or partial hire for youth groups;

Need to ensure pitches have proper maintenance program and are fixed within a resumed time frame;

New pitch required for Seedhill. It's in poor condition;

With the new SFA 9 a side there needs to be a review of the number of pitches made available for this;

Respondent skipped question: 1

Any other comments:

Renfrewshire Leisure Team have been very helpful in allocating our team in its first season back in football with a suitable playing facility for us to use. Without this assistance we would not have been successful in starting up and establishing ourselves again in amateur football.

My only comment would be that I look forward to hearing what Renfrewshire Council/Leisure propose to offer adult football teams in the Renfrew area – after all with King George V being unavailable for so long and for my comment above regarding the current changing facility – it is now wonder there has been a big demise of adult football teams in Renfrew.

Recommendations

- **Objective 1: Ensure there are sufficient playing fields in terms of quality, quantity and accessibility to satisfy current and likely future demands for playing fields, and, sports pitches;**

And

Renfrewshire Sports Pitches, Playing Fields, and Pavilions Strategy 2022 to 2032 (Draft)

- **Objective 2: Identify potential centres of excellence from current facilities;**

Based on the responses from the questionnaire (Appendix 1), and, the Grass Pitch Monitoring (Appendix 2), which shows less than 36% of the available booking times have been booked. It is recommended that Renfrewshire Leisure retain:

- KGV Renfrew: Two 9 v 9 grass football pitches, seven 11 a side grass football pitches, one 11 a side synthetic grass pitch (potential designated centre of excellence), (Renfrew Cricket Club have requested a Community Asset Transfer of the Cricket Wicket area);
- Ralston Community Sports Centre: 2 (9 v 9) grass football pitches, or, request for a Shinty Pitch;
- Seedhill Community Sports Centre: 2 football grass pitches;
- Ferguslie Sports Centre: 2 football grass pitches;
- St James' Playing Fields: 4 grass football pitches;
- On-X Linwood: 2 grass football pitches;
- **Objective 3: Identify and make recommendation for Asset Transfer, or, Lease of community-based grass football pitches and pavilions;**
- **Objective 4: Identify and make recommendation for Licence to Occupy (LTO) (Key Holding Agreements) of community-based grass football pitches and pavilions;**

Or, returned to Renfrewshire Council for either of the above.

- Moredun Playing Fields: 1 grass football pitch (currently used by Paisley West CSH with a LTO);
- Morar Drive Playing Field: 1 grass football pitch (currently has had no bookings since 2007);
- Glenpatrick Playing Fields: 1 grass football pitch (currently has had no bookings since 2014, but there is interest shown for a long-term Lease);
- Lochfield Playing Fields: 2 grass football pitches (currently used by Paisley West CSH with a LTO);
- Inchinnan Playing Fields: 1 grass football pitch (currently LTO with Pitchmoor FC who have expressed interest in a Lease/Community Asset Transfer);

Renfrewshire Sports Pitches, Playing Fields, and Pavilions Strategy 2022 to 2032 (Draft)

- Bishopton Playing Fields: 1 grass football pitch (currently a priority booking pitch for Pitchmains CSH);
- KGV Millar Street: 2 grass football pitches (currently LTO with Kilbarchan Thistle AFC);
- Thomas Shanks Pitches: 2 grass football pitches (currently a priority booking pitch for Linwood, Johnstone and Gryffe);
- Durrockstock Playing Field: 1 grass football pitch (currently used by Paisley West CSH with a LTO);
- Continue with Leases on Kirklandkneuk Pavilion and Playing Fields, and, Viewfield Pitch.
- **Objective 5: Ensure there is a robust maintenance programme for all sports pitches and playing fields;**

Continue to work closely with Renfrewshire Council's Environment and Infrastructure Department who provide the ground maintenance on all sports pitches. Development of an annual calendar of works detailing all works to be carried out. Also, identify surplus pitches which can be maintained as open spaces, or, made available for Lease.

It is also recommended that a more intense synthetic grass maintenance program is developed together with repair response.

- **Objective 6: Ensure there is a robust maintenance programme for all pavilions and changing accommodation, ensuring they are fit for purpose;**

Continue to work closely with Renfrewshire Council's Building Services who provide repairs/maintenance/compliance certification on all sports pavilions/facilities. Development of an annual calendar of works detailing all works to be carried out. Also, identify surplus pavilions/facilities which can be made available for Lease/CAT on a full repairs and maintenance term.

- **Objective 7: Improve the booking and visitor experience for customers;**

It is recommended that once the new customer journey policy is developed, a training program should be delivered to all staff.

- **Objective 8: Make recommendations for a new simplified pricing structure for Community Sports (CS) HUB groups/teams/organisations, and, non-CS HUB users.**

It is recommended that a new simplified pricing structure is developed and introduced.

Renfrewshire Sports Pitches, Playing Fields, and Pavilions Strategy 2022 to 2032 (Draft)

It is also recommended that Renfrewshire Leisure introduce additional Tuesday and Thursday evening kick offs at the retained pitches during the mid-week period of the season (total of 14 weeks). The Scottish Football Association recommends a grass pitch in the West of Scotland can easily accommodate 52 games per season, and, the East of Scotland (which has a slightly dryer climate) 54 games per season. As these games would take place during the grass growing season, then, they would continue to repair, if damaged. However, with the same pitch inspections regarding weather/playability would ensure no significant damage;

It is also recommended that the web page includes facilities, times and days that are available for training lets. This needs to be managed and adjusted when bookings are made.

Appendix 1

Renfrewshire Sports Pitches, Playing Fields and Pavilions Strategy Football 4 Year Evaluation

SurveyMonkey

1 / 45

Q1 What is your team/club name?

Parkmoor FC U14s

Renfrewshire Sports Pitches, Playing Fields, and Pavilions Strategy 2022 to 2032 (Draft)

Q2 How many players/coaches do you have for each age group? If more than one team then please list age group and number of players/coaches there are for each.

16 players 4 coaches

Q3 Are you a current member of the Community Sports Hub network in Renfrewshire?

Yes

Q4 If not, would you be interested to find out more about the Community Sports Hub in your area?

Respondent skipped this question

Q5 Does your club own, or, lease your sports facility? Yes,

inchinnan Pitch If yes, what facilities do you own/lease?:

Q6 Do you participate in a league? Yes,

PJDYFL Is so, which league?:

Q7 What age group does your team play at? Youth

Q8 Please select all that applies to your club: 11-a-side

Q9 Does your league have any restrictions on when games must be started? (For example a Saturday before 11 am)

Yes,

11 If yes, what time must your league kick off?:

Q10 When does your league primarily play their fixtures? (excluding mid-week)

Saturday a.m.

Renfrewshire Sports Pitches, Playing Fields, and Pavilions Strategy 2022 to 2032 (Draft)

#1 #1 COMPLETE COMPLETE Collector: Collector: Web Link 1 Web Link 1 (Web Link) (Web Link) Started: Started: Tuesday, December 17, 2019 11:13:00 AM Tuesday, December 17, 2019 11:13:00 AM Last Modified: Last Modified: Tuesday, December 17, 2019 11:18:02 AM Tuesday, December 17, 2019 11:18:02 AM Time Spent: Time Spent: 00:05:01 00:05:01 IP Address: IP Address: 23.212.3.108 23.212.3.108

Page 1

Renfrewshire Sports Pitches, Playing Fields and Pavilions Strategy Football 4 Year Evaluation

SurveyMonkey

2 / 45

Q11 What other days could you play in accordance with your league's constitution?

Monday, Wednesday

Q12 Which Community Sports Hub do you normally play your fixtures at?

Pitchmains (Bishopton & Inchinnan) Community Sports Hub

Q13 Where and when do you normally train and at what time? (Please list indoor & outdoor venues)

pitch mains 3g

Q14 With regards to accessing facilities for training, do you see your team requirements changing over the next five years?

No

Q15 How can the facilities in Renfrewshire where your team plays their games and/or trains be improved to meet the current and future needs of your team? E.g. opening times and days of the week, changing facilities, pitching etc.

Relay the 3g pitch so it can be used for 11s games, also there is a hockey pitch that does not get used. If this can be made into a 3g football pitch . It would help with the over use of the 3g pitch .

Q16 With regards to booking procedures for games and training lets, is the process easy to follow?

Renfrewshire Sports Pitches, Playing Fields, and Pavilions Strategy 2022 to 2032 (Draft)

Yes

Q17 How can we improve the current booking system? Respondent skipped this question

Q18 Are you aware of the Community Empowerment Act 2015?

No

Q19 Are you aware of the Licence to Occupy/Keyholder Agreement which may be available on some facilities for up to 11 months?

Yes

Q20 Are there any other suggestions you would like to add regarding the review of the Renfrewshire Sports Pitches, Playing Fields and Pavilions Strategy 2014/2024?

Respondent skipped this question

Q21 Are you happy for us to share your answers with our partners for the purpose of reviewing the strategy?

Yes

Q22 Are you happy for us to contact you for further feedback?

Yes

Renfrewshire Sports Pitches, Playing Fields and Pavilions Strategy Football 4 Year Evaluation

SurveyMonkey

3 / 45

Q23 If yes, please provide your contact details here:

Name MR D J MUNRO Email Address davemunro74dm@gmail.com Phone Number +447841489921

Q24 Do you have any other comments? Respondent skipped this question

Renfrewshire Sports Pitches, Playing Fields, and Pavilions Strategy 2022 to 2032 (Draft)

Renfrewshire Sports Pitches, Playing Fields and Pavilions Strategy Football 4 Year Evaluation

SurveyMonkey

4 / 45

Q1 What is your team/club name?

Kilbarchan Thistle AFC

Q2 How many players/coaches do you have for each age group? If more than one team then please list age group and number of players/coaches there are for each.

1 x Adult Team - 30 players and coaches

Q3 Are you a current member of the Community Sports Hub network in Renfrewshire?

Yes

Q4 If not, would you be interested to find out more about the Community Sports Hub in your area?

Respondent skipped this question

Q5 Does your club own, or, lease your sports facility? Yes,

We have a keyholder agreement with Renfrewshire Leisure for KGV playing fields at Miller St Johnstone PA5 8HP. If yes, what facilities do you own/lease?:

Q6 Do you participate in a league? Yes,

Greater Glasgow AFL Is so, which league?:

Q7 What age group does your team play at? Adult Amateur

Q8 Please select all that applies to your club: 11-a-side

Renfrewshire Sports Pitches, Playing Fields, and Pavilions Strategy 2022 to 2032 (Draft)

Q9 Does your league have any restrictions on when games must be started? (For example a Saturday before 11 am)

Yes,

Saturday 2pm or within an hour either side of 2pm. Midweek matches normally 6:30pm. If yes, what time must your league kick off?:

#2 #2 COMPLETE COMPLETE Collector: Collector: Web Link 1 Web Link 1 (Web Link) (Web Link) Started: Started: Tuesday, December 17, 2019 11:17:39 AM Tuesday, December 17, 2019 11:17:39 AM Last Modified: Last Modified: Tuesday, December 17, 2019 11:57:05 AM Tuesday, December 17, 2019 11:57:05 AM Time Spent: Time Spent: 00:39:25 00:39:25 IP Address: IP Address: 65.158.202.52 65.158.202.52

Page 1

Renfrewshire Sports Pitches, Playing Fields and Pavilions Strategy Football 4 Year Evaluation

SurveyMonkey

5 / 45

Q10 When does your league primarily play their fixtures? (excluding mid-week)

Saturday p.m.

Q11 What other days could you play in accordance with your league's constitution?

Monday, Tuesday, Wednesday, Thursday, Friday

Q12 Which Community Sports Hub do you normally play your fixtures at?

Linwood, Johnstone, Gryffe (and Villages)

Q13 Where and when do you normally train and at what time? (Please list indoor & outdoor venues)

Normally twice a week on Mondays/Tuesdays & Wednesdays at various venues and times in the:- Beith Astro, Pro-Life, Pitz/Goals

Q14 With regards to accessing facilities for training, do you see your team requirements changing over the next five years?

Renfrewshire Sports Pitches, Playing Fields, and Pavilions Strategy 2022 to 2032 (Draft)

Yes,

Looking for a permanent block booking Council located facility for training. We just started this year so were late in applying for suitable days and times for training. If yes, in what way?:

Q15 How can the facilities in Renfrewshire where your team plays their games and/or trains be improved to meet the current and future needs of your team? E.g. opening times and days of the week, changing facilities, pitching etc.

Facilities not a problem however road and entrances to KG5 Miller Street Johnstone constantly flooded. Pitch playable but access to pavillon from road and paths often flooded and unpassable after heavy rain.

Q16 With regards to booking procedures for games and training lets, is the process easy to follow?

Yes

Q17 How can we improve the current booking system?

Keyholder Agreement so no issues from us.

Q18 Are you aware of the Community Empowerment Act 2015?

No

Q19 Are you aware of the Licence to Occupy/Keyholder Agreement which may be available on some facilities for up to 11 months?

Yes

Renfrewshire Sports Pitches, Playing Fields and Pavilions Strategy Football 4 Year Evaluation

SurveyMonkey

6 / 45

Q20 Are there any other suggestions you would like to add regarding the review of the Renfrewshire Sports Pitches, Playing Fields and Pavilions Strategy 2014/2024?

Renfrewshire Sports Pitches, Playing Fields, and Pavilions Strategy 2022 to 2032 (Draft)

We would be happy to assist and help with any general maintenance and upkeep duties required ie line the pitch. Currently do weeding and tidy up around the pavillon. On match days we lift dog dirt and rubbish and put up our own mobile goals and nets etc.

Q21 Are you happy for us to share your answers with our partners for the purpose of reviewing the strategy?

Yes

Q22 Are you happy for us to contact you for further feedback?

Yes

Q23 If yes, please provide your contact details here:

Name John Martin Email Address JohnMartin140@btinternet.com Phone Number 07494556527

Q24 Do you have any other comments?

Renfrewshire Leisure Team have been very helpful in allocating our team in its first season back in football with a suitable playing facility for us to use. Without this assistance we would not have been successful in starting up and establishing ourselves again in amateur football.

Renfrewshire Sports Pitches, Playing Fields and Pavilions Strategy Football 4 Year Evaluation

SurveyMonkey

7 / 45

Q1 What is your team/club name?

Linwood RYC

Q2 How many players/coaches do you have for each age group? If more than one team then please list age group and number of players/coaches there are for each.

From 2014 to 1999 12 age groups Couches 53

Q3 Are you a current member of the Community Sports Hub network in Renfrewshire?

Renfrewshire Sports Pitches, Playing Fields, and Pavilions Strategy 2022 to 2032 (Draft)

Yes

Q4 If not, would you be interested to find out more about the Community Sports Hub in your area?

Yes

Q5 Does your club own, or, lease your sports facility? Yes,

Linwood on x If yes, what facilities do you own/lease?:

Q6 Do you participate in a league? Yes,

Pjdyfl Is so, which league?:

Q7 What age group does your team play at? Youth

Q8 Please select all that applies to your club: 4-a-side, 5-a-side, 7-a-side, 9-a-side, 11-a-side

#3 #3 COMPLETE COMPLETE Collector: Collector: Web Link 1 Web Link 1 (Web Link) (Web Link) Started: Started: Tuesday, December 17, 2019 2:36:04 PM Tuesday, December 17, 2019 2:36:04 PM Last Modified: Last Modified: Tuesday, December 17, 2019 2:46:57 PM Tuesday, December 17, 2019 2:46:57 PM Time Spent: Time Spent: 00:10:53 00:10:53 IP Address: IP Address: 92.123.142.94 92.123.142.94

Page 1

Renfrewshire Sports Pitches, Playing Fields and Pavilions Strategy Football 4 Year Evaluation

SurveyMonkey

8 / 45

Q9 Does your league have any restrictions on when games must be started? (For example a Saturday before 11 am)

Yes,

1 to 3 o'clock If yes, what time must your league kick off?:

Renfrewshire Sports Pitches, Playing Fields, and Pavilions Strategy 2022 to 2032 (Draft)

Q10 When does your league primarily play their fixtures? (excluding mid-week)

Saturday p.m.

Q11 What other days could you play in accordance with your league's constitution?

Saturday

Q12 Which Community Sports Hub do you normally play your fixtures at?

Linwood, Johnstone, Gryffe (and Villages)

Q13 Where and when do you normally train and at what time? (Please list indoor & outdoor venues)

On x mossedge village

Q14 With regards to accessing facilities for training, do you see your team requirements changing over the next five years?

Yes,

In door let's over winter If yes, in what way?:

Q15 How can the facilities in Renfrewshire where your team plays their games and/or trains be improved to meet the current and future needs of your team? E.g. opening times and days of the week, changing facilities, pitching etc.

Respondent skipped this question

Q16 With regards to booking procedures for games and training lets, is the process easy to follow?

Yes

Q17 How can we improve the current booking system? Respondent skipped this question

Q18 Are you aware of the Community Empowerment Act 2015?

No

Renfrewshire Sports Pitches, Playing Fields, and Pavilions Strategy 2022 to 2032 (Draft)

Q19 Are you aware of the Licence to Occupy/Keyholder Agreement which may be available on some facilities for up to 11 months?

Yes

Q20 Are there any other suggestions you would like to add regarding the review of the Renfrewshire Sports Pitches, Playing Fields and Pavilions Strategy 2014/2024?

Taken pitch over 4 years ago in surveys I have see no development in area's

Q21 Are you happy for us to share your answers with our partners for the purpose of reviewing the strategy?

Yes

Renfrewshire Sports Pitches, Playing Fields and Pavilions Strategy Football 4 Year Evaluation

SurveyMonkey

9 / 45

Q22 Are you happy for us to contact you for further feedback?

Yes

Q23 If yes, please provide your contact details here:

Name David Flannigan Email Address davidflannigan69@gmail.com Phone Number 01505327430

Q24 Do you have any other comments? Respondent skipped this question

Renfrewshire Sports Pitches, Playing Fields and Pavilions Strategy Football 4 Year Evaluation

SurveyMonkey

10 / 45

Q1 What is your team/club name?

Renfrewshire Sports Pitches, Playing Fields, and Pavilions Strategy 2022 to 2032 (Draft)

RENFREW VICTORIA YOUTH FOOTBALL CLUB

Q2 How many players/coaches do you have for each age group? If more than one team then please list age group and number of players/coaches there are for each.

2006 - 16/3 2007 - 23/3 2009 - 15/3 2010 - 20/6 2011 - 15/4 2012 - 16/4 2013 - 7/2 2014 - 10/2 ACADEMY - 32/8

Q3 Are you a current member of the Community Sports Hub network in Renfrewshire?

Yes

Q4 If not, would you be interested to find out more about the Community Sports Hub in your area?

Respondent skipped this question

Q5 Does your club own, or, lease your sports facility? Yes,

KIRKLANDNEUK PAVILION NESS ROAD RENFREW If yes, what facilities do you own/lease?:

Q6 Do you participate in a league? Yes,

PJ&DYFL Is so, which league?:

Q7 What age group does your team play at? Youth

#4 #4 COMPLETE COMPLETE Collector: Collector: Web Link 1 Web Link 1 (Web Link) (Web Link) Started: Started: Tuesday, December 17, 2019 3:18:10 PM Tuesday, December 17, 2019 3:18:10 PM Last Modified: Last Modified: Tuesday, December 17, 2019 3:29:08 PM Tuesday, December 17, 2019 3:29:08 PM Time Spent: Time Spent: 00:10:57 00:10:57 IP Address: IP Address: 2.22.225.185 2.22.225.185

Page 1

Renfrewshire Sports Pitches, Playing Fields and Pavilions Strategy Football 4 Year Evaluation

SurveyMonkey

11 / 45

Renfrewshire Sports Pitches, Playing Fields, and Pavilions Strategy 2022 to 2032 (Draft)

Q8 Please select all that applies to your club: 4-a-side, 5-a-side, 7-a-side, 9-a-side, 11-a-side

Q9 Does your league have any restrictions on when games must be started? (For example a Saturday before 11 am)

Yes,

9:30/11AM If yes, what time must your league kick off?:

Q10 When does your league primarily play their fixtures? (excluding mid-week)

Saturday a.m.

Q11 What other days could you play in accordance with your league's constitution?

Saturday, Sunday

Q12 Which Community Sports Hub do you normally play your fixtures at?

Renfrew & Gallowhill

Q13 Where and when do you normally train and at what time? (Please list indoor & outdoor venues)

KGV ASTRO MONDAY- THURSDAY 6-8:30PM TRINITY HIGH ASTRO MONDAY/WEDNESDAY 6-8PM RENFREW HIGH GAMES HALL (ACADEMY) 6:30-8:30

Q14 With regards to accessing facilities for training, do you see your team requirements changing over the next five years?

Yes,

AS THE CLUB INCREASES IN SIZE THE NEED FOR MORE TRAINING VENUES/TIMES WILL ALSO INCREASE If yes, in what way?:

Q15 How can the facilities in Renfrewshire where your team plays their games and/or trains be improved to meet the current and future needs of your team? E.g. opening times and days of the week, changing facilities, pitching etc.

NONE

Renfrewshire Sports Pitches, Playing Fields, and Pavilions Strategy 2022 to 2032 (Draft)

Q16 With regards to booking procedures for games and training lets, is the process easy to follow?

Yes

Q17 How can we improve the current booking system?

WORKS FINE AS IT IS AS STAFF ARE HELPFUL AND ACCOMODATING

Renfrewshire Sports Pitches, Playing Fields and Pavilions Strategy Football 4 Year Evaluation

SurveyMonkey

12 / 45

Q18 Are you aware of the Community Empowerment Act 2015?

Yes

Q19 Are you aware of the Licence to Occupy/Keyholder Agreement which may be available on some facilities for up to 11 months?

Yes

Q20 Are there any other suggestions you would like to add regarding the review of the Renfrewshire Sports Pitches, Playing Fields and Pavilions Strategy 2014/2024?

HAVE NOT BEEN MADE AWARE OF IT SO COULD NOT COMMENT UNTIL IT HAS BEEN CIRCULATED

Q21 Are you happy for us to share your answers with our partners for the purpose of reviewing the strategy?

Yes

Q22 Are you happy for us to contact you for further feedback?

Yes

Q23 If yes, please provide your contact details here:

Renfrewshire Sports Pitches, Playing Fields, and Pavilions Strategy 2022 to 2032 (Draft)

Name STUART WILD Email Address stuart1312.sw@gmail.com Phone Number 07766016549

Q24 Do you have any other comments?

NONE

Renfrewshire Sports Pitches, Playing Fields and Pavilions Strategy Football 4 Year Evaluation

SurveyMonkey

13 / 45

Q1 What is your team/club name?

Glynhill Moorcroft AFC

Q2 How many players/coaches do you have for each age group? If more than one team then please list age group and number of players/coaches there are for each.

Adults 4 Coaches 25 Players

Q3 Are you a current member of the Community Sports Hub network in Renfrewshire?

Yes

Q4 If not, would you be interested to find out more about the Community Sports Hub in your area?

Respondent skipped this question

Q5 Does your club own, or, lease your sports facility? No

Q6 Do you participate in a league? Yes,

Scottish Amateur Football League Is so, which league?:

Q7 What age group does your team play at? Respondent skipped this question

Renfrewshire Sports Pitches, Playing Fields, and Pavilions Strategy 2022 to 2032 (Draft)

Q8 Please select all that applies to your club: Respondent skipped this question

Q9 Does your league have any restrictions on when games must be started? (For example a Saturday before 11 am)

No,

Between 1pm and 4pm If yes, what time must your league kick off?:

Q10 When does your league primarily play their fixtures? (excluding mid-week)

Saturday p.m.

#5 #5 COMPLETE COMPLETE Collector: Collector: Web Link 1 Web Link 1 (Web Link) (Web Link) Started: Started: Friday, January 03, 2020 3:25:13 PM Friday, January 03, 2020 3:25:13 PM Last Modified: Last Modified: Friday, January 03, 2020 3:36:18 PM Friday, January 03, 2020 3:36:18 PM Time Spent: Time Spent: 00:11:05 00:11:05 IP Address: IP Address: 184.27.141.93 184.27.141.93

Page 1

Renfrewshire Sports Pitches, Playing Fields and Pavilions Strategy Football 4 Year Evaluation

SurveyMonkey

14 / 45

Q11 What other days could you play in accordance with your league's constitution?

Monday, Wednesday

Q12 Which Community Sports Hub do you normally play your fixtures at?

Renfrew & Gallowhill

Q13 Where and when do you normally train and at what time? (Please list indoor & outdoor venues)

Hire 5-a-side facility – normally Powerleague, Paisley

Renfrewshire Sports Pitches, Playing Fields, and Pavilions Strategy 2022 to 2032 (Draft)

Q14 With regards to accessing facilities for training, do you see your team requirements changing over the next five years?

No

Q15 How can the facilities in Renfrewshire where your team plays their games and/or trains be improved to meet the current and future needs of your team? E.g. opening times and days of the week, changing facilities, pitching etc.

Discussion requires to take place with adult teams regarding the current facilities (changing rooms, nets, storage of personal belongings, what role do the Renfrewshire Leisure staff play)

Q16 With regards to booking procedures for games and training lets, is the process easy to follow?

Yes

Q17 How can we improve the current booking system?

That we need to be referred to individual Hubs.

Q18 Are you aware of the Community Empowerment Act 2015?

No

Q19 Are you aware of the Licence to Occupy/Keyholder Agreement which may be available on some facilities for up to 11 months?

No

Q20 Are there any other suggestions you would like to add regarding the review of the Renfrewshire Sports Pitches, Playing Fields and Pavilions Strategy 2014/2024?

No

Q21 Are you happy for us to share your answers with our partners for the purpose of reviewing the strategy?

Yes

Q22 Are you happy for us to contact you for further feedback?

Renfrewshire Sports Pitches, Playing Fields, and Pavilions Strategy 2022 to 2032 (Draft)

Yes

Renfrewshire Sports Pitches, Playing Fields and Pavilions Strategy Football 4 Year Evaluation

SurveyMonkey

15 / 45

Q23 If yes, please provide your contact details here:

Name Phil McGrath Email Address glynhillafc@live.co.uk Phone Number 07718155778

Q24 Do you have any other comments?

My only comment would be that I look forward to hearing what Renfrewshire Council/Leisure propose to offer adult football teams in the Renfrew area – after all with King George V being unavailable for so long and for my comment above regarding the current changing facility – it is now wonder there has been a big demise of adult football teams in Renfrew.

Renfrewshire Sports Pitches, Playing Fields and Pavilions Strategy Football 4 Year Evaluation

SurveyMonkey

16 / 45

Q1 What is your team/club name?

Glenbrae Colts YFC 05's

Q2 How many players/coaches do you have for each age group? If more than one team then please list age group and number of players/coaches there are for each.

18 players 3 coaches

Q3 Are you a current member of the Community Sports Hub network in Renfrewshire?

Yes

Renfrewshire Sports Pitches, Playing Fields, and Pavilions Strategy 2022 to 2032 (Draft)

Q4 If not, would you be interested to find out more about the Community Sports Hub in your area?

Respondent skipped this question

Q5 Does your club own, or, lease your sports facility? No

Q6 Do you participate in a league? Yes,

Paisley and Johnstone District Is so, which league?:

Q7 What age group does your team play at? Youth

Q8 Please select all that applies to your club: 11-a-side

Q9 Does your league have any restrictions on when games must be started? (For example a Saturday before 11 am)

Yes,

Saturday am If yes, what time must your league kick off?:

Q10 When does your league primarily play their fixtures? (excluding mid-week)

Saturday a.m.

#6 #6 COMPLETE COMPLETE Collector: Collector: Web Link 1 Web Link 1 (Web Link) (Web Link) Started: Started: Thursday, January 30, 2020 11:47:56 AM Thursday, January 30, 2020 11:47:56 AM Last Modified: Last Modified: Thursday, January 30, 2020 11:56:48 AM Thursday, January 30, 2020 11:56:48 AM Time Spent: Time Spent: 00:08:51 00:08:51 IP Address: IP Address: 23.212.3.100 23.212.3.100

Page 1

Renfrewshire Sports Pitches, Playing Fields and Pavilions Strategy Football 4 Year Evaluation

SurveyMonkey

17 / 45

Renfrewshire Sports Pitches, Playing Fields, and Pavilions Strategy 2022 to 2032 (Draft)

Q11 What other days could you play in accordance with your league's constitution?

Saturday

Q12 Which Community Sports Hub do you normally play your fixtures at?

Renfrew & Gallowhill

Q13 Where and when do you normally train and at what time? (Please list indoor & outdoor venues)

Casthead High School, Monday and Friday 6pm – 7.30pm

Q14 With regards to accessing facilities for training, do you see your team requirements changing over the next five years?

Yes,

The player will be getting older and will require changing facilities If yes, in what way?:

Q15 How can the facilities in Renfrewshire where your team plays their games and/or trains be improved to meet the current and future needs of your team? E.g. opening times and days of the week, changing facilities, pitching etc.

We normally play our home games at KGV and the facility is fine but we've also used Ferguslie astro as a home team and an away team and the pavilion there is well over due for a refurbishment.

Q16 With regards to booking procedures for games and training lets, is the process easy to follow?

Yes

Q17 How can we improve the current booking system?

Make the calls on pitches in the morning rather than the day before. Inverclyde have a good system, they colour code the pitches from Green to Amber to red.

Q18 Are you aware of the Community Empowerment Act 2015?

No

Renfrewshire Sports Pitches, Playing Fields, and Pavilions Strategy 2022 to 2032 (Draft)

Q19 Are you aware of the Licence to Occupy/Keyholder Agreement which may be available on some facilities for up to 11 months?

Yes

Q20 Are there any other suggestions you would like to add regarding the review of the Renfrewshire Sports Pitches, Playing Fields and Pavilions Strategy 2014/2024?

Respondent skipped this question

Q21 Are you happy for us to share your answers with our partners for the purpose of reviewing the strategy?

Yes

Q22 Are you happy for us to contact you for further feedback?

Yes

Renfrewshire Sports Pitches, Playing Fields and Pavilions Strategy Football 4 Year Evaluation

SurveyMonkey

18 / 45

Q23 If yes, please provide your contact details here:

Name Gordon Larkin Email Address gordonlarkin80@gmail.com Phone Number 07863707110

Q24 Do you have any other comments? Respondent skipped this question

Renfrewshire Sports Pitches, Playing Fields and Pavilions Strategy Football 4 Year Evaluation

SurveyMonkey

19 / 45

Q1 What is your team/club name?

Renfrewshire Sports Pitches, Playing Fields, and Pavilions Strategy 2022 to 2032 (Draft)

Gleniffer Thistle Mens Team

Q2 How many players/coaches do you have for each age group? If more than one team then please list age group and number of players/coaches there are for each.

Men's team - 30

Q3 Are you a current member of the Community Sports Hub network in Renfrewshire?

Yes

Q4 If not, would you be interested to find out more about the Community Sports Hub in your area?

Respondent skipped this question

Q5 Does your club own, or, lease your sports facility? No

Q6 Do you participate in a league? Yes,

Strathclyde Saturday Morning Amateur Football League Is so, which league?:

Q7 What age group does your team play at? Adult Amateur

Q8 Please select all that applies to your club: 11-a-side

Q9 Does your league have any restrictions on when games must be started? (For example a Saturday before 11 am)

Yes,

Between 9.30am and 11.30am If yes, what time must your league kick off?:

Q10 When does your league primarily play their fixtures? (excluding mid-week)

Saturday a.m.

Renfrewshire Sports Pitches, Playing Fields, and Pavilions Strategy 2022 to 2032 (Draft)

#7 #7 COMPLETE COMPLETE Collector: Collector: Web Link 1 Web Link 1 (Web Link) (Web Link) Started: Started: Thursday, January 30, 2020 12:01:32 PM Thursday, January 30, 2020 12:01:32 PM Last Modified: Last Modified: Thursday, January 30, 2020 12:11:14 PM Thursday, January 30, 2020 12:11:14 PM Time Spent: Time Spent: 00:09:42 00:09:42 IP Address: IP Address: 184.84.242.103 184.84.242.103

Page 1

Renfrewshire Sports Pitches, Playing Fields and Pavilions Strategy Football 4 Year Evaluation

SurveyMonkey

20 / 45

Q11 What other days could you play in accordance with your league's constitution?

Monday, Tuesday, Wednesday, Thursday, Friday, Saturday

Q12 Which Community Sports Hub do you normally play your fixtures at?

Paisley East Community Sports Hub

Q13 Where and when do you normally train and at what time? (Please list indoor & outdoor venues)

St.Andrews High School 8pm to 9.30pm

Q14 With regards to accessing facilities for training, do you see your team requirements changing over the next five years?

Yes,

Potentially additional day If yes, in what way?:

Q15 How can the facilities in Renfrewshire where your team plays their games and/or trains be improved to meet the current and future needs of your team? E.g. opening times and days of the week, changing facilities, pitching etc.

Opening times, attitude of staff, changing facilities, changing room access times

Q16 With regards to booking procedures for games and training lets, is the process easy to follow?

Renfrewshire Sports Pitches, Playing Fields, and Pavilions Strategy 2022 to 2032 (Draft)

Yes

Q17 How can we improve the current booking system?

An online booking system

Q18 Are you aware of the Community Empowerment Act 2015?

Yes

Q19 Are you aware of the Licence to Occupy/Keyholder Agreement which may be available on some facilities for up to 11 months?

Yes

Q20 Are there any other suggestions you would like to add regarding the review of the Renfrewshire Sports Pitches, Playing Fields and Pavilions Strategy 2014/2024?

Including end users/teams in the decision making process and form a working group including a football team from each hub.

Q21 Are you happy for us to share your answers with our partners for the purpose of reviewing the strategy?

Yes

Renfrewshire Sports Pitches, Playing Fields and Pavilions Strategy Football 4 Year Evaluation

SurveyMonkey

21 / 45

Q22 Are you happy for us to contact you for further feedback?

Yes

Q23 If yes, please provide your contact details here:

Name Andrew Campbell Email Address andrewfcampbell1@outlook.com Phone Number 07578405818

Renfrewshire Sports Pitches, Playing Fields, and Pavilions Strategy 2022 to 2032 (Draft)

Q24 Do you have any other comments?

Amongst amateur football teams/leagues across the central belt and West, Renfrewshire has the worst reputations with regards to facilities and operations. There is a massive potential and I would like to discuss my experiences first hand and volunteer to help in a potential working group.

Renfrewshire Sports Pitches, Playing Fields and Pavilions Strategy Football 4 Year Evaluation

SurveyMonkey

22 / 45

Q1 What is your team/club name?

Houston United FC 2011

Q2 How many players/coaches do you have for each age group? If more than one team then please list age group and number of players/coaches there are for each.

30 players and 7 coaches

Q3 Are you a current member of the Community Sports Hub network in Renfrewshire?

Yes

Q4 If not, would you be interested to find out more about the Community Sports Hub in your area?

Respondent skipped this question

Q5 Does your club own, or, lease your sports facility? No

Q6 Do you participate in a league? Yes,

PJDYFL Is so, which league?:

Q7 What age group does your team play at? Youth

Renfrewshire Sports Pitches, Playing Fields, and Pavilions Strategy 2022 to 2032 (Draft)

Q8 Please select all that applies to your club: 7-a-side

Q9 Does your league have any restrictions on when games must be started? (For example a Saturday before 11 am)

No

Q10 When does your league primarily play their fixtures? (excluding mid-week)

Saturday a.m.

#8 #8 COMPLETE COMPLETE Collector: Collector: Web Link 1 Web Link 1 (Web Link) (Web Link) Started: Started: Thursday, January 30, 2020 12:34:55 PM Thursday, January 30, 2020 12:34:55 PM Last Modified: Last Modified: Thursday, January 30, 2020 12:39:46 PM Thursday, January 30, 2020 12:39:46 PM Time Spent: Time Spent: 00:04:50 00:04:50 IP Address: IP Address: 23.52.0.79 23.52.0.79

Page 1

Renfrewshire Sports Pitches, Playing Fields and Pavilions Strategy Football 4 Year Evaluation

SurveyMonkey

23 / 45

Q11 What other days could you play in accordance with your league's constitution?

Monday, Tuesday, Wednesday, Thursday, Friday, Sunday

Q12 Which Community Sports Hub do you normally play your fixtures at?

Linwood, Johnstone, Gryffe (and Villages)

Q13 Where and when do you normally train and at what time? (Please list indoor & outdoor venues)

On-X, Wed 6-7.30 & Gryffe Fri 6-7.30

Q14 With regards to accessing facilities for training, do you see your team requirements changing over the next five years?

Renfrewshire Sports Pitches, Playing Fields, and Pavilions Strategy 2022 to 2032 (Draft)

Yes,

We need a better quality surface to use on a Wed If yes, in what way?:

Q15 How can the facilities in Renfrewshire where your team plays their games and/or trains be improved to meet the current and future needs of your team? E.g. opening times and days of the week, changing facilities, pitching etc.

We need more facilities as availability is very limited. The quality of some (Gryffe and Seedhill) is poor and needs investment in the pitch quality

Q16 With regards to booking procedures for games and training lets, is the process easy to follow?

Yes

Q17 How can we improve the current booking system? Respondent skipped this question

Q18 Are you aware of the Community Empowerment Act 2015?

No

Q19 Are you aware of the Licence to Occupy/Keyholder Agreement which may be available on some facilities for up to 11 months?

No

Q20 Are there any other suggestions you would like to add regarding the review of the Renfrewshire Sports Pitches, Playing Fields and Pavilions Strategy 2014/2024?

Respondent skipped this question

Q21 Are you happy for us to share your answers with our partners for the purpose of reviewing the strategy?

Yes

Renfrewshire Sports Pitches, Playing Fields and Pavilions Strategy Football 4 Year Evaluation

SurveyMonkey

Renfrewshire Sports Pitches, Playing Fields, and Pavilions Strategy 2022 to 2032 (Draft)

24 / 45

Q22 Are you happy for us to contact you for further feedback?

Yes

Q23 If yes, please provide your contact details here:

Name Andrew Dunn Email Address thebigweeg@gmail.com Phone Number 07713155122

Q24 Do you have any other comments? Respondent skipped this question

Renfrewshire Sports Pitches, Playing Fields and Pavilions Strategy Football 4 Year Evaluation

SurveyMonkey

25 / 45

Q1 What is your team/club name?

Bishopton 2013's

Q2 How many players/coaches do you have for each age group? If more than one team then please list age group and number of players/coaches there are for each.

Players: around 20 Coachs: around 5 or 6

Q3 Are you a current member of the Community Sports Hub network in Renfrewshire?

No

Q4 If not, would you be interested to find out more about the Community Sports Hub in your area?

No

Q5 Does your club own, or, lease your sports facility? Yes,

Renfrewshire Sports Pitches, Playing Fields, and Pavilions Strategy 2022 to 2032 (Draft)

We own or do not have access to any local facilities in Bishopston which is shocking. We have to travel to inverclyde or paisley to play and train! If yes, what facilities do you own/lease?:

Q6 Do you participate in a league? Yes,

West of scotland 2013's Is so, which league?:

Q7 What age group does your team play at? Youth

Q8 Please select all that applies to your club: 4-a-side

Q9 Does your league have any restrictions on when games must be started? (For example a Saturday before 11 am)

No

#9 #9 COMPLETE COMPLETE Collector: Collector: Web Link 1 Web Link 1 (Web Link) (Web Link) Started: Started: Thursday, January 30, 2020 12:58:05 PM Thursday, January 30, 2020 12:58:05 PM Last Modified: Last Modified: Thursday, January 30, 2020 1:03:00 PM Thursday, January 30, 2020 1:03:00 PM Time Spent: Time Spent: 00:04:55 00:04:55 IP Address: IP Address: 184.27.141.93 184.27.141.93

Page 1

Renfrewshire Sports Pitches, Playing Fields and Pavilions Strategy Football 4 Year Evaluation

SurveyMonkey

26 / 45

Q10 When does your league primarily play their fixtures? (excluding mid-week)

Sunday a.m.

Q11 What other days could you play in accordance with your league's constitution?

Saturday, Sunday

Q12 Which Community Sports Hub do you normally play your fixtures at?

Renfrewshire Sports Pitches, Playing Fields, and Pavilions Strategy 2022 to 2032 (Draft)

Linwood, Johnstone, Gryffe (and Villages)

Q13 Where and when do you normally train and at what time? (Please list indoor & outdoor venues)

Port glasgow tuesday at 7pm and mobo paisley on sundays at 10 am

Q14 With regards to accessing facilities for training, do you see your team requirements changing over the next five years?

Yes,

We need local facilities If yes, in what way?:

Q15 How can the facilities in Renfrewshire where your team plays their games and/or trains be improved to meet the current and future needs of your team? E.g. opening times and days of the week, changing facilities, pitching etc.

We need facilities. We have none.

Q16 With regards to booking procedures for games and training lets, is the process easy to follow?

Yes

Q17 How can we improve the current booking system? Respondent skipped this question

Q18 Are you aware of the Community Empowerment Act 2015?

No

Q19 Are you aware of the Licence to Occupy/Keyholder Agreement which may be available on some facilities for up to 11 months?

No

Q20 Are there any other suggestions you would like to add regarding the review of the Renfrewshire Sports Pitches, Playing Fields and Pavilions Strategy 2014/2024?

Respondent skipped this question

Renfrewshire Sports Pitches, Playing Fields, and Pavilions Strategy 2022 to 2032 (Draft)

Q21 Are you happy for us to share your answers with our partners for the purpose of reviewing the strategy?

Yes

Q22 Are you happy for us to contact you for further feedback?

Yes

Renfrewshire Sports Pitches, Playing Fields and Pavilions Strategy Football 4 Year Evaluation

SurveyMonkey

27 / 45

Q23 If yes, please provide your contact details here:

Name Philip Scott Email Address flip4242@gmail.com Phone Number 07851327939

Q24 Do you have any other comments? Respondent skipped this question

Renfrewshire Sports Pitches, Playing Fields and Pavilions Strategy Football 4 Year Evaluation

SurveyMonkey

28 / 45

Q1 What is your team/club name?

Bishopton fc 2012's

Q2 How many players/coaches do you have for each age group? If more than one team then please list age group and number of players/coaches there are for each.

34 players 6 coaches

Q3 Are you a current member of the Community Sports Hub network in Renfrewshire?

Renfrewshire Sports Pitches, Playing Fields, and Pavilions Strategy 2022 to 2032 (Draft)

Yes

Q4 If not, would you be interested to find out more about the Community Sports Hub in your area?

Yes

Q5 Does your club own, or, lease your sports facility? No

Q6 Do you participate in a league? Yes,

Pjdyfl Is so, which league?:

Q7 What age group does your team play at? Youth

Q8 Please select all that applies to your club: 5-a-side

Q9 Does your league have any restrictions on when games must be started? (For example a Saturday before 11 am)

Yes,

Sunday 9am -12pm If yes, what time must your league kick off?:

Q10 When does your league primarily play their fixtures? (excluding mid-week)

Sunday a.m.

#10 #10 COMPLETE COMPLETE Collector: Collector: Web Link 1 Web Link 1 (Web Link) (Web Link) Started: Started: Thursday, January 30, 2020 12:55:28 PM Thursday, January 30, 2020 12:55:28 PM Last Modified: Last Modified: Thursday, January 30, 2020 1:03:14 PM Thursday, January 30, 2020 1:03:14 PM Time Spent: Time Spent: 00:07:45 00:07:45 IP Address: IP Address: 23.1.237.28 23.1.237.28

Page 1

Renfrewshire Sports Pitches, Playing Fields and Pavilions Strategy Football 4 Year Evaluation

SurveyMonkey

Renfrewshire Sports Pitches, Playing Fields, and Pavilions Strategy 2022 to 2032 (Draft)

29 / 45

Q11 What other days could you play in accordance with your league's constitution?

Saturday

Q12 Which Community Sports Hub do you normally play your fixtures at?

Renfrew & Gallowhill

Q13 Where and when do you normally train and at what time? (Please list indoor & outdoor venues)

Pitchlea port Glasgow 7pm -8pm Wednesday Good Shepard Bishopton 6pm - 7pm Friday

Q14 With regards to accessing facilities for training, do you see your team requirements changing over the next five years?

Yes,

The whol Bishopton fc now has 8 different teams. But with the new development it's only going to grow. Our age group now ha a waiting list for kids to join If yes, in what way?:

Q15 How can the facilities in Renfrewshire where your team plays their games and/or trains be improved to meet the current and future needs of your team? E.g. opening times and days of the week, changing facilities, pitching etc.

There is no proper facilities in Bishopton currently

Q16 With regards to booking procedures for games and training lets, is the process easy to follow?

Yes

Q17 How can we improve the current booking system?

More structured waiting list

Q18 Are you aware of the Community Empowerment Act 2015?

Renfrewshire Sports Pitches, Playing Fields, and Pavilions Strategy 2022 to 2032 (Draft)

No

Q19 Are you aware of the Licence to Occupy/Keyholder Agreement which may be available on some facilities for up to 11 months?

No

Q20 Are there any other suggestions you would like to add regarding the review of the Renfrewshire Sports Pitches, Playing Fields and Pavilions Strategy 2014/2024?

Yes we need more. The teams are growing and facilities are limited

Q21 Are you happy for us to share your answers with our partners for the purpose of reviewing the strategy?

Yes

Q22 Are you happy for us to contact you for further feedback?

Yes

Renfrewshire Sports Pitches, Playing Fields and Pavilions Strategy Football 4 Year Evaluation

SurveyMonkey

30 / 45

Q23 If yes, please provide your contact details here:

Name Henry Jackson Email Address henryjackson1974@icloud.com Phone Number 07950982983

Q24 Do you have any other comments? Respondent skipped this question

Renfrewshire Sports Pitches, Playing Fields and Pavilions Strategy Football 4 Year Evaluation

SurveyMonkey

31 / 45

Renfrewshire Sports Pitches, Playing Fields, and Pavilions Strategy 2022 to 2032 (Draft)

Q1 What is your team/club name?

Evro FC 2009's St Mirren FC women's and Girls

Q2 How many players/coaches do you have for each age group? If more than one team then please list age group and number of players/coaches there are for each.

2009's - 9 coaches 2009's - 43 players St Mirren FC women - 5 coaches St Mirren FC women - 14 players (adult) St Mirren FC Girls - 17 Coaches St Mirren Fc Girls - 120 players 6-17 yr old

Q3 Are you a current member of the Community Sports Hub network in Renfrewshire?

Yes

Q4 If not, would you be interested to find out more about the Community Sports Hub in your area?

Yes

Q5 Does your club own, or, lease your sports facility? No

Q6 Do you participate in a league? Yes,

PJYDL SWF Championship SWF u17', U15' u13, u11's & U9's Is so, which league?:

Q7 What age group does your team play at? Youth

Q8 Please select all that applies to your club: 5-a-side, 7-a-side, 11-a-side

#11 #11 COMPLETE COMPLETE Collector: Collector: Web Link 1 Web Link 1 (Web Link) (Web Link) Started: Started: Thursday, January 30, 2020 2:07:24 PM Thursday, January 30, 2020 2:07:24 PM Last Modified: Last Modified: Thursday, January 30, 2020 2:22:09 PM Thursday, January 30, 2020 2:22:09 PM Time Spent: Time Spent: 00:14:44 00:14:44 IP Address: IP Address: 23.46.211.84 23.46.211.84

Page 1

Renfrewshire Sports Pitches, Playing Fields and Pavilions Strategy Football 4 Year Evaluation

Renfrewshire Sports Pitches, Playing Fields, and Pavilions Strategy 2022 to 2032 (Draft)

SurveyMonkey

32 / 45

Q9 Does your league have any restrictions on when games must be started? (For example a Saturday before 11 am)

Yes,

Women's no later than 1600 on Sundays If yes, what time must your league kick off?:

Q10 When does your league primarily play their fixtures? (excluding mid-week)

Saturday a.m.

Q11 What other days could you play in accordance with your league's constitution?

Wednesday, Thursday, Saturday, Sunday

Q12 Which Community Sports Hub do you normally play your fixtures at?

Paisley West Community Sports Hub

Q13 Where and when do you normally train and at what time? (Please list indoor & outdoor venues)

Tuesday's, Wednesday's, Thursday's, Friday's

1800-2100 all outdoor

Q14 With regards to accessing facilities for training, do you see your team requirements changing over the next five years?

Yes,

As each age groups grow in numbers or move up in age groups we would require more 1/3 of pitch access. If yes, in what way?:

Q15 How can the facilities in Renfrewshire where your team plays their games and/or trains be improved to meet the current and future needs of your team? E.g. opening times and days of the week, changing facilities, pitching etc.

Renfrewshire Sports Pitches, Playing Fields, and Pavilions Strategy 2022 to 2032 (Draft)

Access to containers or allowed to place club containers for Equipment. Correct sized goals and small sided goals. Movable to allow for different drills and team formats.

Q16 With regards to booking procedures for games and training lets, is the process easy to follow?

Yes

Q17 How can we improve the current booking system? Respondent skipped this question

Q18 Are you aware of the Community Empowerment Act 2015?

Yes

Q19 Are you aware of the Licence to Occupy/Keyholder Agreement which may be available on some facilities for up to 11 months?

Yes

Renfrewshire Sports Pitches, Playing Fields and Pavilions Strategy Football 4 Year Evaluation

SurveyMonkey

33 / 45

Q20 Are there any other suggestions you would like to add regarding the review of the Renfrewshire Sports Pitches, Playing Fields and Pavilions Strategy 2014/2024?

If age groups or clubs are booking more than one third of pitch or full pitch, rather than charge per third of pitch, provide an hourly rate for full pitch hire or partial hire for youth groups.

Q21 Are you happy for us to share your answers with our partners for the purpose of reviewing the strategy?

Yes

Q22 Are you happy for us to contact you for further feedback?

Yes

Renfrewshire Sports Pitches, Playing Fields, and Pavilions Strategy 2022 to 2032 (Draft)

Q23 If yes, please provide your contact details here:

Name Donald McNeil Email Address donald_mcneil@hotmail.com Phone Number 07811092706

Q24 Do you have any other comments? Respondent skipped this question

Renfrewshire Sports Pitches, Playing Fields and Pavilions Strategy Football 4 Year Evaluation

SurveyMonkey

34 / 45

Q1 What is your team/club name?

Erskine YFC 2004s

Q2 How many players/coaches do you have for each age group? If more than one team then please list age group and number of players/coaches there are for each.

3

Q3 Are you a current member of the Community Sports Hub network in Renfrewshire?

Yes

Q4 If not, would you be interested to find out more about the Community Sports Hub in your area?

Respondent skipped this question

Q5 Does your club own, or, lease your sports facility? Yes,

Darroch If yes, what facilities do you own/lease?:

Q6 Do you participate in a league? Yes,

PJDYFL Is so, which league?:

Renfrewshire Sports Pitches, Playing Fields, and Pavilions Strategy 2022 to 2032 (Draft)

Q7 What age group does your team play at? Youth

Q8 Please select all that applies to your club: 11-a-side

Q9 Does your league have any restrictions on when games must be started? (For example a Saturday before 11 am)

Yes,

Between 1pm – 3pm If yes, what time must your league kick off?:

Q10 When does your league primarily play their fixtures? (excluding mid-week)

Saturday p.m.

#12 #12 COMPLETE COMPLETE Collector: Collector: Web Link 1 Web Link 1 (Web Link) (Web Link) Started: Started: Thursday, January 30, 2020 5:58:54 PM Thursday, January 30, 2020 5:58:54 PM Last Modified: Last Modified: Thursday, January 30, 2020 6:05:26 PM Thursday, January 30, 2020 6:05:26 PM Time Spent: Time Spent: 00:06:32 00:06:32 IP Address: IP Address: 23.54.147.39 23.54.147.39

Page 1

Renfrewshire Sports Pitches, Playing Fields and Pavilions Strategy Football 4 Year Evaluation

SurveyMonkey

35 / 45

Q11 What other days could you play in accordance with your league's constitution?

Monday, Tuesday, Wednesday

Q12 Which Community Sports Hub do you normally play your fixtures at?

Pitchmains (Bishopton & Inchinnan) Community Sports Hub

Q13 Where and when do you normally train and at what time? (Please list indoor & outdoor venues)

Renfrewshire Sports Pitches, Playing Fields, and Pavilions Strategy 2022 to 2032 (Draft)

Pitch Mains HS

Q14 With regards to accessing facilities for training, do you see your team requirements changing over the next five years?

No

Q15 How can the facilities in Renfrewshire where your team plays their games and/or trains be improved to meet the current and future needs of your team? E.g. opening times and days of the week, changing facilities, pitching etc.

Pitch Mains HS 3G is in appalling condition – never maintained. Holes & bumps in surface. Really needs replaced.

Q16 With regards to booking procedures for games and training lets, is the process easy to follow?

No

Q17 How can we improve the current booking system?

Consistent, Pitch Mains is presently unavailable for games due to pitch condition. That said, it was booking from 9am Friday (8 days in advance) which was a shambles

Q18 Are you aware of the Community Empowerment Act 2015?

No

Q19 Are you aware of the Licence to Occupy/Keyholder Agreement which may be available on some facilities for up to 11 months?

No

Q20 Are there any other suggestions you would like to add regarding the review of the Renfrewshire Sports Pitches, Playing Fields and Pavilions Strategy 2014/2024?

Need to ensure pitches have proper maintenance programs and are fixed within a resumed time frame

Q21 Are you happy for us to share your answers with our partners for the purpose of reviewing the strategy?

Yes

Renfrewshire Sports Pitches, Playing Fields, and Pavilions Strategy 2022 to 2032 (Draft)

Q22 Are you happy for us to contact you for further feedback?

Yes

Renfrewshire Sports Pitches, Playing Fields and Pavilions Strategy Football 4 Year Evaluation

SurveyMonkey

36 / 45

Q23 If yes, please provide your contact details here:

Name Mark Harrison Email Address markp.harrison@btinternet.com Phone Number 07718149294

Q24 Do you have any other comments? Respondent skipped this question

Renfrewshire Sports Pitches, Playing Fields and Pavilions Strategy Football 4 Year Evaluation

SurveyMonkey

37 / 45

Q1 What is your team/club name?

Gleniffer Thistle

Q2 How many players/coaches do you have for each age group? If more than one team then please list age group and number of players/coaches there are for each.

09's, 30 players , 6 coaches

Q3 Are you a current member of the Community Sports Hub network in Renfrewshire?

Yes

Q4 If not, would you be interested to find out more about the Community Sports Hub in your area?

Renfrewshire Sports Pitches, Playing Fields, and Pavilions Strategy 2022 to 2032 (Draft)

Respondent skipped this question

Q5 Does your club own, or, lease your sports facility? No

Q6 Do you participate in a league? Yes,

Pjdyfl Is so, which league?:

Q7 What age group does your team play at? Youth

Q8 Please select all that applies to your club: 7-a-side

Q9 Does your league have any restrictions on when games must be started? (For example a Saturday before 11 am)

Yes

Q10 When does your league primarily play their fixtures? (excluding mid-week)

Saturday a.m.

Q11 What other days could you play in accordance with your league's constitution?

Respondent skipped this question

#13 #13 COMPLETE COMPLETE Collector: Collector: Web Link 1 Web Link 1 (Web Link) (Web Link) Started: Started: Friday, January 31, 2020 8:07:33 PM Friday, January 31, 2020 8:07:33 PM Last Modified: Last Modified: Friday, January 31, 2020 8:12:47 PM Friday, January 31, 2020 8:12:47 PM Time Spent: Time Spent: 00:05:13 00:05:13 IP Address: IP Address: 23.209.102.164 23.209.102.164

Page 1

Renfrewshire Sports Pitches, Playing Fields and Pavilions Strategy Football 4 Year Evaluation

SurveyMonkey

38 / 45

Renfrewshire Sports Pitches, Playing Fields, and Pavilions Strategy 2022 to 2032 (Draft)

Q12 Which Community Sports Hub do you normally play your fixtures at?

Paisley East Community Sports Hub

Q13 Where and when do you normally train and at what time? (Please list indoor & outdoor venues)

St. Andrews school - Monday's 6:30-8-30. Seedhill- Thursday 6-8

Q14 With regards to accessing facilities for training, do you see your team requirements changing over the next five years?

No

Q15 How can the facilities in Renfrewshire where your team plays their games and/or trains be improved to meet the current and future needs of your team? E.g. opening times and days of the week, changing facilities, pitching etc.

Respondent skipped this question

Q16 With regards to booking procedures for games and training lets, is the process easy to follow?

Yes

Q17 How can we improve the current booking system? Respondent skipped this question

Q18 Are you aware of the Community Empowerment Act 2015?

Yes

Q19 Are you aware of the Licence to Occupy/Keyholder Agreement which may be available on some facilities for up to 11 months?

No

Q20 Are there any other suggestions you would like to add regarding the review of the Renfrewshire Sports Pitches, Playing Fields and Pavilions Strategy 2014/2024?

New pitch required for Seedhill. It's in poor condition

Renfrewshire Sports Pitches, Playing Fields, and Pavilions Strategy 2022 to 2032 (Draft)

Q21 Are you happy for us to share your answers with our partners for the purpose of reviewing the strategy?

Yes

Q22 Are you happy for us to contact you for further feedback?

Yes

Q23 If yes, please provide your contact details here:

Name Mark mccall Email Address markcmccall@outlookcom Phone Number 07762077671

Renfrewshire Sports Pitches, Playing Fields and Pavilions Strategy Football 4 Year Evaluation

SurveyMonkey

39 / 45

Q24 Do you have any other comments?

Pricing is fair compared to other regions.

Renfrewshire Sports Pitches, Playing Fields and Pavilions Strategy Football 4 Year Evaluation

SurveyMonkey

40 / 45

Q1 What is your team/club name?

Renfrew FC

Q2 How many players/coaches do you have for each age group? If more than one team then please list age group and number of players/coaches there are for each.

2011 22 players 5 coaches

Renfrewshire Sports Pitches, Playing Fields, and Pavilions Strategy 2022 to 2032 (Draft)

Q3 Are you a current member of the Community Sports Hub network in Renfrewshire?

Yes

Q4 If not, would you be interested to find out more about the Community Sports Hub in your area?

Respondent skipped this question

Q5 Does your club own, or, lease your sports facility? Yes,

New western pitch If yes, what facilities do you own/lease?:

Q6 Do you participate in a league? Yes,

Paisley and district Is so, which league?:

Q7 What age group does your team play at? Youth

Q8 Please select all that applies to your club: 7-a-side

Q9 Does your league have any restrictions on when games must be started? (For example a Saturday before 11 am)

No

Q10 When does your league primarily play their fixtures? (excluding mid-week)

Saturday a.m.

#14 #14 COMPLETE COMPLETE Collector: Collector: Web Link 1 Web Link 1 (Web Link) (Web Link) Started: Started: Friday, January 31, 2020 10:05:51 PM Friday, January 31, 2020 10:05:51 PM Last Modified: Last Modified: Friday, January 31, 2020 10:12:12 PM Friday, January 31, 2020 10:12:12 PM Time Spent: Time Spent: 00:06:21 00:06:21 IP Address: IP Address: 23.46.211.47 23.46.211.47

Page 1

Renfrewshire Sports Pitches, Playing Fields and Pavilions Strategy Football 4 Year Evaluation

Renfrewshire Sports Pitches, Playing Fields, and Pavilions Strategy 2022 to 2032 (Draft)

SurveyMonkey

41 / 45

Q11 What other days could you play in accordance with your league's constitution?

Saturday, Sunday

Q12 Which Community Sports Hub do you normally play your fixtures at?

Paisley West Community Sports Hub

Q13 Where and when do you normally train and at what time? (Please list indoor & outdoor venues)

New western pitch

Q14 With regards to accessing facilities for training, do you see your team requirements changing over the next five years?

No

Q15 How can the facilities in Renfrewshire where your team plays their games and/or trains be improved to meet the current and future needs of your team? E.g. opening times and days of the week, changing facilities, pitching etc.

Pitching could be better for the younger age groups but that is merely to do with the number of players playing at the same time so overspill areas locally should be looked at and made available to avoid local residents being disrupted

Q16 With regards to booking procedures for games and training lets, is the process easy to follow?

Yes

Q17 How can we improve the current booking system? Respondent skipped this question

Q18 Are you aware of the Community Empowerment Act 2015?

No

Renfrewshire Sports Pitches, Playing Fields, and Pavilions Strategy 2022 to 2032 (Draft)

Q19 Are you aware of the Licence to Occupy/Keyholder Agreement which may be available on some facilities for up to 11 months?

No

Q20 Are there any other suggestions you would like to add regarding the review of the Renfrewshire Sports Pitches, Playing Fields and Pavilions Strategy 2014/2024?

With the new Sfa 9 aside there needs to be a review of the number of pitches made available for this

Q21 Are you happy for us to share your answers with our partners for the purpose of reviewing the strategy?

Yes

Q22 Are you happy for us to contact you for further feedback?

No

Q23 If yes, please provide your contact details here: Respondent skipped this question

Renfrewshire Sports Pitches, Playing Fields and Pavilions Strategy Football 4 Year Evaluation

SurveyMonkey

42 / 45

Q24 Do you have any other comments? Respondent skipped this question

Renfrewshire Sports Pitches, Playing Fields and Pavilions Strategy Football 4 Year Evaluation

SurveyMonkey

43 / 45

Q1 What is your team/club name?

Pitchmoor Fc

Renfrewshire Sports Pitches, Playing Fields, and Pavilions Strategy 2022 to 2032 (Draft)

Q2 How many players/coaches do you have for each age group? If more than one team then please list age group and number of players/coaches there are for each.

21

Q3 Are you a current member of the Community Sports Hub network in Renfrewshire?

Yes

Q4 If not, would you be interested to find out more about the Community Sports Hub in your area?

Respondent skipped this question

Q5 Does your club own, or, lease your sports facility? Yes,

Inchinnan If yes, what facilities do you own/lease?:

Q6 Do you participate in a league? Yes,

PJDYFL Is so, which league?:

Q7 What age group does your team play at? Youth

Q8 Please select all that applies to your club: 4-a-side, 5-a-side, 7-a-side, 9-a-side, 11-a-side

Q9 Does your league have any restrictions on when games must be started? (For example a Saturday before 11 am)

Yes,

11 If yes, what time must your league kick off?:

#15 #15 COMPLETE COMPLETE Collector: Collector: Web Link 1 Web Link 1 (Web Link) (Web Link) Started: Started: Wednesday, February 05, 2020 4:17:53 PM Wednesday, February 05, 2020 4:17:53 PM Last Modified: Last Modified: Wednesday, February 05, 2020 4:22:00 PM Wednesday, February 05, 2020 4:22:00 PM Time Spent: Time Spent: 00:04:07 00:04:07 IP Address: IP Address: 104.117.183.46 104.117.183.46

Page 1

Renfrewshire Sports Pitches, Playing Fields, and Pavilions Strategy 2022 to 2032 (Draft)

Renfrewshire Sports Pitches, Playing Fields and Pavilions Strategy Football 4 Year Evaluation

SurveyMonkey

44 / 45

Q10 When does your league primarily play their fixtures? (excluding mid-week)

Saturday a.m.

Q11 What other days could you play in accordance with your league's constitution?

Monday, Wednesday

Q12 Which Community Sports Hub do you normally play your fixtures at?

Pitchmains (Bishopton & Inchinnan) Community Sports Hub

Q13 Where and when do you normally train and at what time? (Please list indoor & outdoor venues)

Pitch Mains

Q14 With regards to accessing facilities for training, do you see your team requirements changing over the next five years?

No

Q15 How can the facilities in Renfrewshire where your team plays their games and/or trains be improved to meet the current and future needs of your team? E.g. opening times and days of the week, changing facilities, pitching etc.

Fix the 3g pitch and turn the hockey pitch into a 3g pitch as no one using it for hockey

Q16 With regards to booking procedures for games and training lets, is the process easy to follow?

Yes

Q17 How can we improve the current booking system?

Renfrewshire Sports Pitches, Playing Fields, and Pavilions Strategy 2022 to 2032 (Draft)

none

Q18 Are you aware of the Community Empowerment Act 2015?

Yes

Q19 Are you aware of the Licence to Occupy/Keyholder Agreement which may be available on some facilities for up to 11 months?

Yes

Q20 Are there any other suggestions you would like to add regarding the review of the Renfrewshire Sports Pitches, Playing Fields and Pavilions Strategy 2014/2024?

Respondent skipped this question

Q21 Are you happy for us to share your answers with our partners for the purpose of reviewing the strategy?

Yes

Renfrewshire Sports Pitches, Playing Fields and Pavilions Strategy Football 4 Year Evaluation

SurveyMonkey

45 / 45

Q22 Are you happy for us to contact you for further feedback?


Yes

Q23 If yes, please provide your contact details here:

Name David Munro Email Address dave-munro@outlook.com

Q24 Do you have any other comments? Respondent skipped this question


Renfrewshire Sports Pitches, Playing Fields, and Pavilions Strategy 2022 to 2032 (Draft)

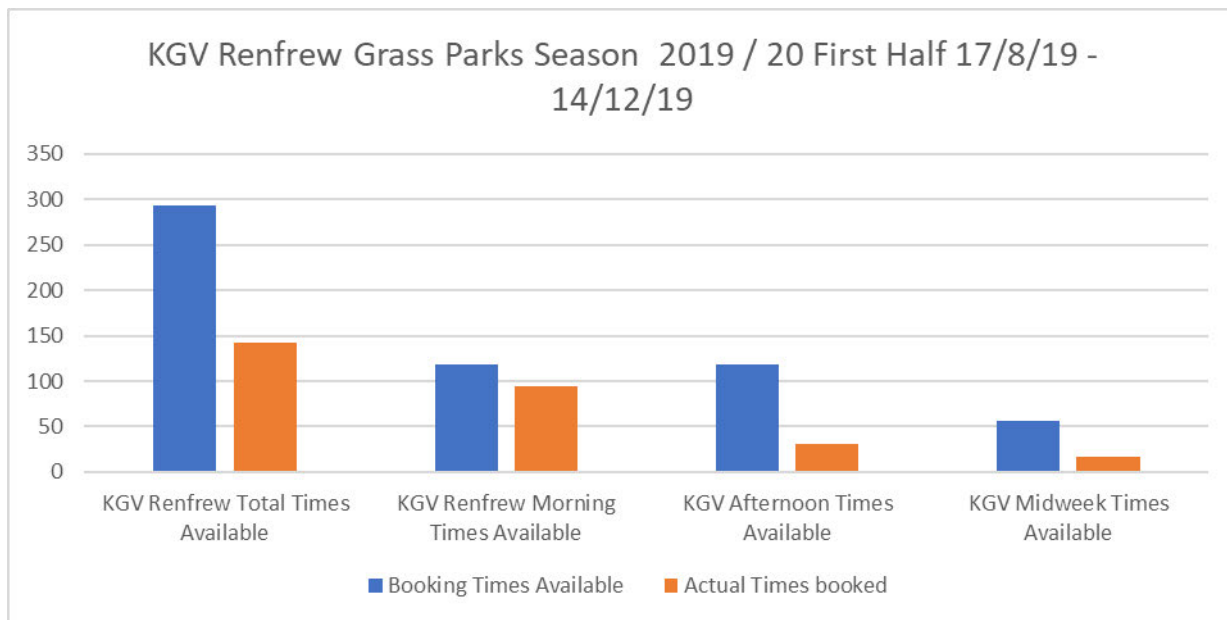

The graph above shows the number of bookings made at KGV Renfrew (Grass pitches) from the start of season 2019/20 (17th August 2019 until 14th December 2019). This include all games booked for Monday and Wednesday games at the start of the season (16th August 2019 until 7th September 2019), and, all weekend games. The total number of booking times available, excluding the 11.30am kick offs (which were introduced after team complained that there were not enough grass pitches available) is, 294. The total number of bookings made were 142 of 294 available, of which, 94 of 119 were Saturday morning games kicking off circa 9:30am, 31 of 119 were Saturday afternoon games kicking off at 2:00pm, and, 17 of 56 games booked on either a Monday, or, Wednesday evening for midweek games.

The total number of bookings made, is the actual number of confirmed bookings. No bookings have been removed due to weather call offs.

Renfrewshire Sports Pitches, Playing Fields, and Pavilions Strategy 2022 to 2032 (Draft)

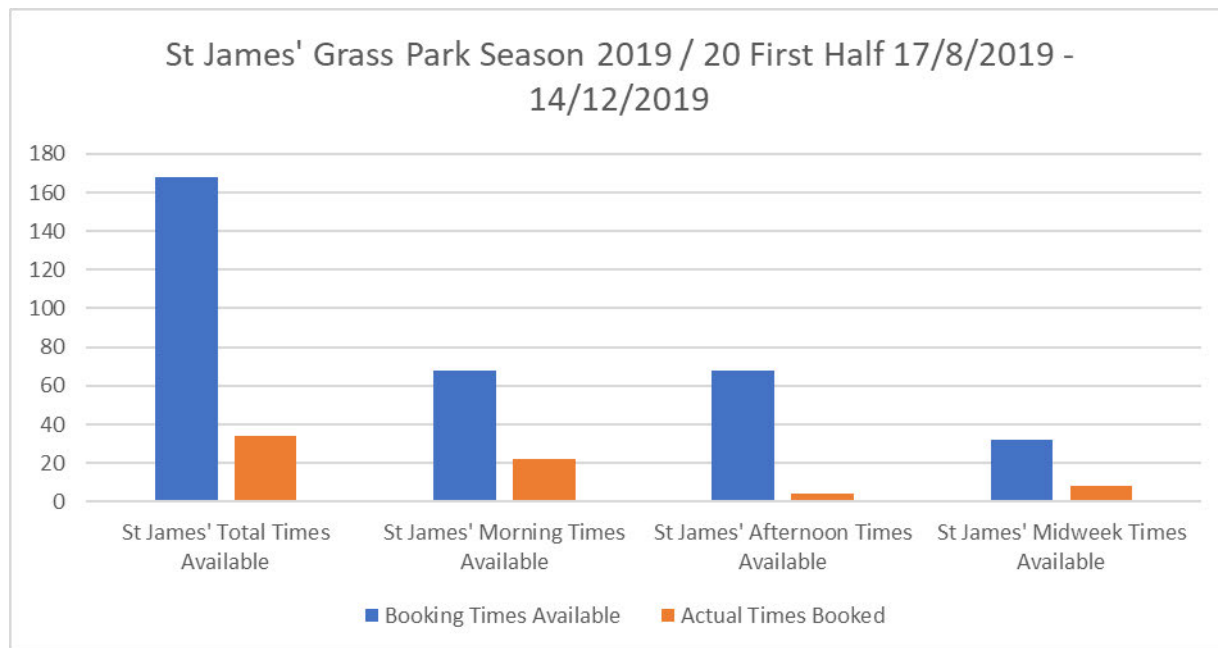

The graph above shows the number of bookings made at St James' (Grass pitches) from the start of season 2019/20 (17th August 2019 until 14th December 2019). This include all games booked for Monday and Wednesday games at the start of the season (16th August 2019 until 7th September 2019), and, all weekend games. The total number of booking times available, excluding the 11.30am kick offs (which were introduced after team complained that there were not enough grass pitches available) is, 168. The total number of bookings made were 34 of 168 available, of which, 22 of 68 were Saturday morning games kicking off circa 9:30am, 4 of 68 were Saturday afternoon games kicking off at 2:00pm, and, 8 of 32 games booked on either a Monday, or, Wednesday evening for midweek games.

The total number of bookings made, is the actual number of confirmed bookings. No bookings have been removed due to weather call offs.


Renfrewshire Sports Pitches, Playing Fields, and Pavilions Strategy 2022 to 2032 (Draft)



The graph above shows the number of bookings made at Ferguslie (Grass pitches) from the start of season 2019/20 (17th August 2019 until 14th December 2019). This include all games booked for Monday and Wednesday games at the start of the season (16th August 2019 until 7th September 2019), and, all weekend games. The total number of booking times available, excluding the 11.30am kick offs (which were introduced after team complained that there were not enough grass pitches available) is, 84. The total number of bookings made were 34 of 84 available, of which, 20 of 34 were Saturday morning games kicking off circa 9:30am, 10 of 34 were Saturday afternoon games kicking off at 2:00pm, and, 4 of 16 games booked on either a Monday, or, Wednesday evening for midweek games.

The total number of bookings made, is the actual number of confirmed bookings. No bookings have been removed due to weather call offs.


Renfrewshire Sports Pitches, Playing Fields, and Pavilions Strategy 2022 to 2032 (Draft)

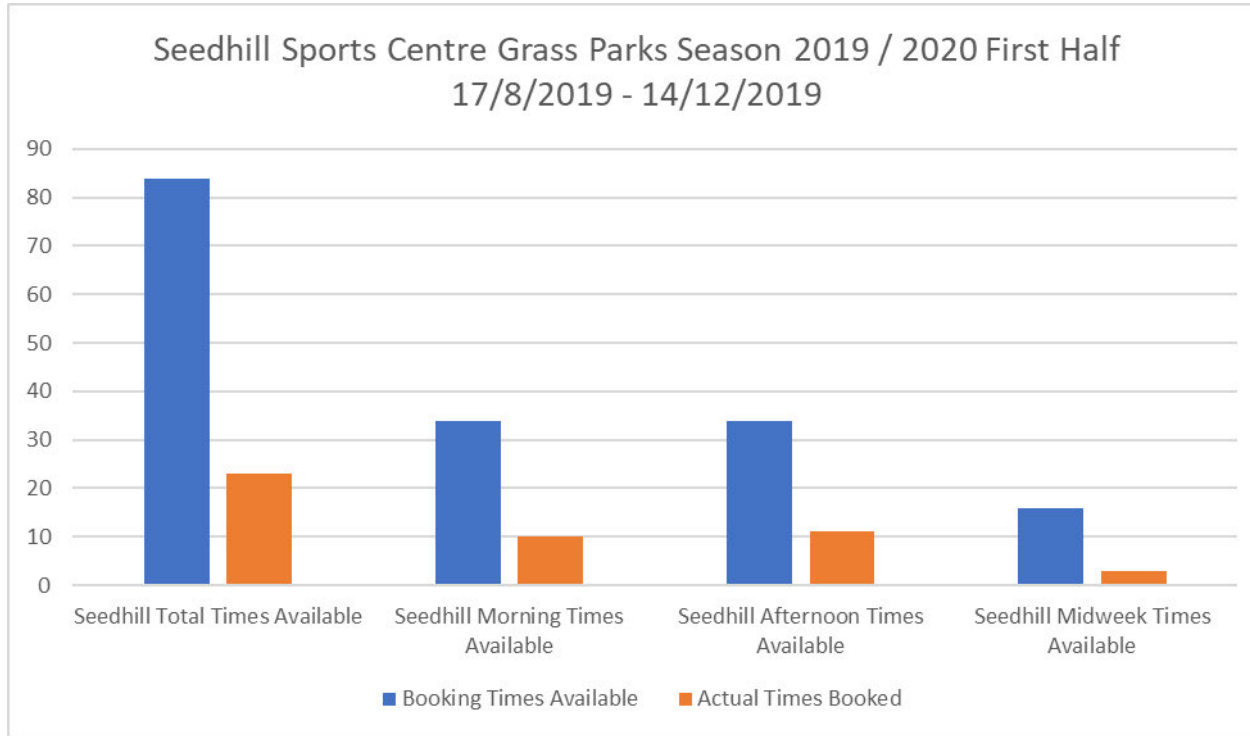

The graph above shows the number of bookings made at Seedhill (Grass pitches) from the start of season 2019/20 (17th August 2019 until 14th December 2019). This include all games booked for Monday and Wednesday games at the start of the season (16th August 2019 until 7th September 2019), and, all weekend games. The total number of booking times available, excluding the 11.30am kick offs (which were introduced after team complained that there were not enough grass pitches available) is, 84. The total number of bookings made were 23 of 84 available, of which, 10 of 34 were Saturday morning games kicking off circa 9:30am, 11 of 34 were Saturday afternoon games kicking off at 2:00pm, and, 2 of 16 games booked on either a Monday, or, Wednesday evening for midweek games.

The total number of bookings made, is the actual number of confirmed bookings. No bookings have been removed due to weather call offs.


Renfrewshire Sports Pitches, Playing Fields, and Pavilions Strategy 2022 to 2032 (Draft)

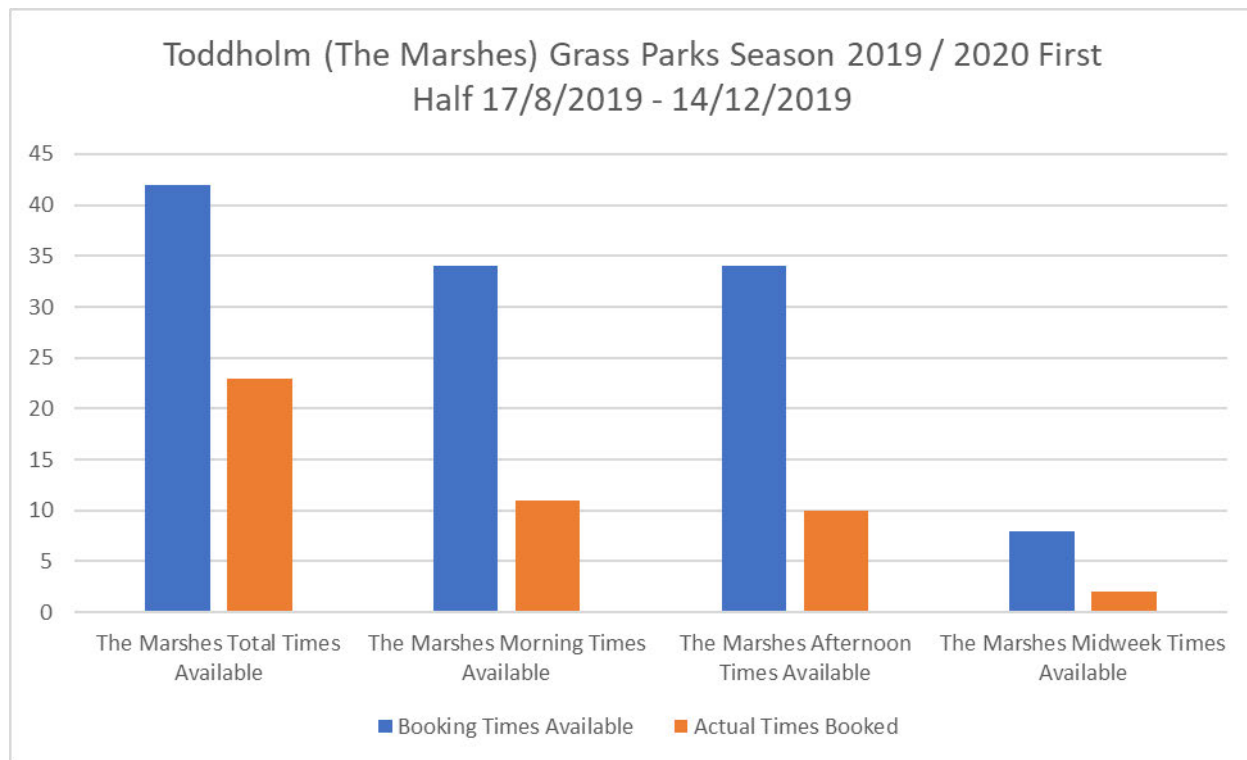

The graph above shows the number of bookings made at Toddholm (The Marshes) (Grass pitches) from the start of season 2019/20 (17th August 2019 until 14th December 2019). This include all games booked for Monday and Wednesday games at the start of the season (16th August 2019 until 7th September 2019), and, all weekend games. The total number of booking times available, excluding the 11.30am kick offs (which were introduced after team complained that there were not enough grass pitches available) is, 42. The total number of bookings made were 23 of 42 available, of which, 11 of 17 were Saturday morning games kicking off circa 9:30am, 10 of 17 were Saturday afternoon games kicking off at 2:00pm, and, 2 of 8 games booked on either a Monday, or, Wednesday evening for midweek games.

The total number of bookings made, is the actual number of confirmed bookings. No bookings have been removed due to weather call offs.


Renfrewshire Sports Pitches, Playing Fields, and Pavilions Strategy 2022 to 2032 (Draft)

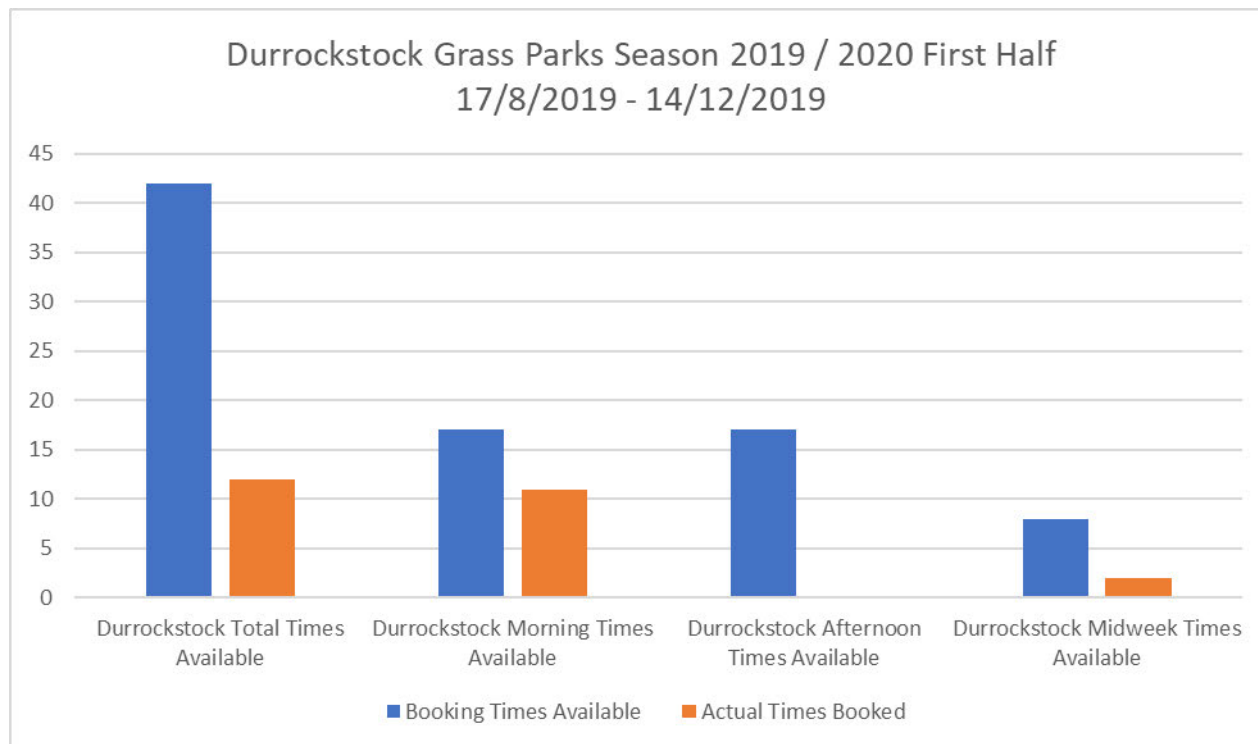

The graph above shows the number of bookings made at Durrockstock (Grass pitches) from the start of season 2019/20 (17th August 2019 until 14th December 2019). This include all games booked for Monday and Wednesday games at the start of the season (16th August 2019 until 7th September 2019), and, all weekend games. The total number of booking times available, excluding the 11.30am kick offs (which were introduced after team complained that there were not enough grass pitches available) is, 42. The total number of bookings made were 13 of 42 available, of which, 11 of 17 were Saturday morning games kicking off circa 9:30am, 0 of 17 were Saturday afternoon games kicking off at 2:00pm, and, 2 of 8 games booked on either a Monday, or, Wednesday evening for midweek games.

The total number of bookings made, is the actual number of confirmed bookings. No bookings have been removed due to weather call offs.


Renfrewshire Sports Pitches, Playing Fields, and Pavilions Strategy 2022 to 2032 (Draft)

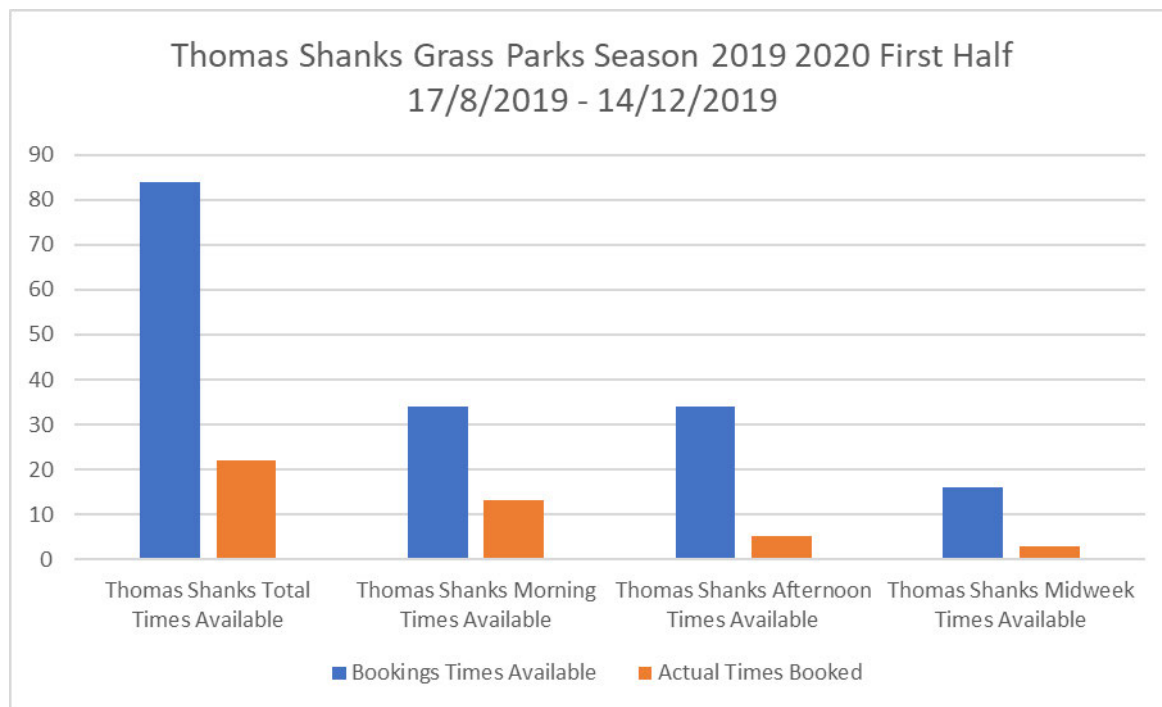

The graph above shows the number of bookings made at Thomas Shanks (Grass pitches) from the start of season 2019/20 (17th August 2019 until 14th December 2019). This include all games booked for Monday and Wednesday games at the start of the season (16th August 2019 until 7th September 2019), and, all weekend games. The total number of booking times available, excluding the 11.30am kick offs (which were introduced after team complained that there were not enough grass pitches available) is, 84. The total number of bookings made were 22 of 84 available, of which, 13 of 34 were Saturday morning games kicking off circa 9:30am, 5 of 34 were Saturday afternoon games kicking off at 2:00pm, and, 4 of 16 games booked on either a Monday, or, Wednesday evening for midweek games.

The total number of bookings made, is the actual number of confirmed bookings. No bookings have been removed due to weather call offs.

Renfrewshire Sports Pitches, Playing Fields, and Pavilions Strategy 2022 to 2032 (Draft)

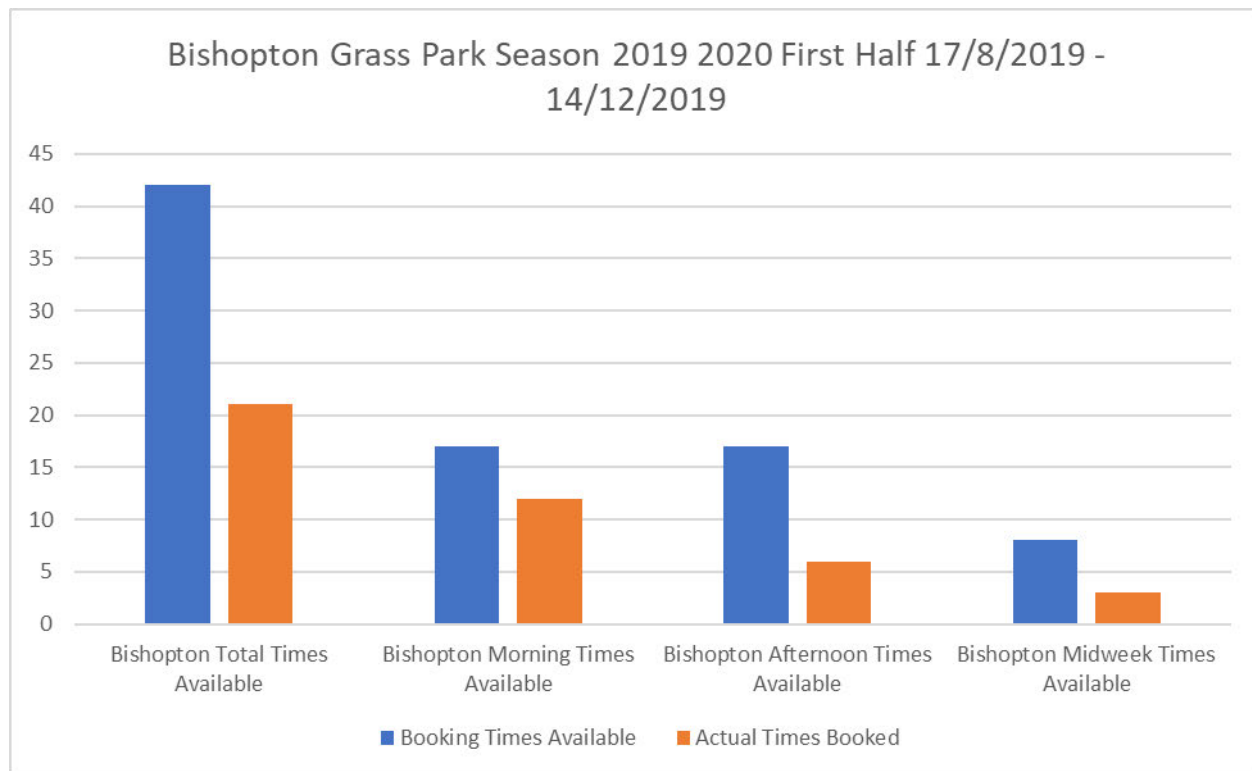

The graph above shows the number of bookings made at Bishopton (Grass pitches) from the start of season 2019/20 (17th August 2019 until 14th December 2019). This include all games booked for Monday and Wednesday games at the start of the season (16th August 2019 until 7th September 2019), and, all weekend games. The total number of booking times available, excluding the 11.30am kick offs (which were introduced after team complained that there were not enough grass pitches available) is, 42. The total number of bookings made were 21 of 42 available, of which, 12 of 17 were Saturday morning games kicking off circa 9:30am, 6 of 17 were Saturday afternoon games kicking off at 2:00pm, and, 3 of 8 games booked on either a Monday, or, Wednesday evening for midweek games.

The total number of bookings made, is the actual number of confirmed bookings. No bookings have been removed due to weather call offs.

Renfrewshire Sports Pitches, Playing Fields, and Pavilions Strategy 2022 to 2032 (Draft)

Summary breakdown percentage of use at each site All bookable venues confirmed bookings listed below from 17/8/2019 until 14/12/2019

Renfrewshire wide (all venues) 840 booking times available. This is broken down to 340 booking times available on a Saturday morning, 340 booking times available on a Saturday afternoon, and, 168 booking times available for midweek games.

Renfrew wide 840 available, 312 booked (37.14%): Broken down to: Renfrew wide Saturday morning 340 available, 193 booked (56.76%): Saturday afternoon 340 available, 77 booked (22.65%): Midweek 168 available, 42 booked (25%).

Each site breakdown:

KGV Renfrew: 294 available, 142 booked (48.3%): Broken down to: Saturday morning 119 available, 94 booked (78.99%); Saturday afternoon 119 available, 31 booked (26.05%); Midweek 56 available, 17 booked (30.36%);

St James': 168 available, 34 booked (20.23%): Broken down to: Saturday morning 68 available, 22 booked (32.35%); Saturday afternoon 68 available, 4 booked (5.88%); Midweek 32 available, 8 booked (25%);

Ferguslie: Grass Pitches 84 available, 34 booked (40.48%): Broken down to: Saturday morning 34 available, 19 booked (55.88%); Saturday afternoon 34 available, 11 booked (32.35%); Midweek 16 available, 4 booked (25%);

Seedhill Sports Centre: 84 available, 23 booked (27.38%): Broken down to: Saturday morning 34 available, 10 booked (29.41%); Saturday afternoon 34 available, 11 booked (32.35%); Midweek 16 available, 2 booked (12.5%);

Toddholm (The Marshes): 42 available, 23 booked (52.38%): Broken down to: Saturday morning 17 available, 11 booked (64.71%); Saturday afternoon 17 available, 10 booked (58.82%); Midweek 8 available, 2 booked (25%);

Durrockstock: 42 available, 13 booked (30.95%): Broken down to: Saturday morning 17 available, 11 booked (64.71%); Saturday afternoon 17 available, 0 booked (0%); Midweek 8 available, 2 booked (25%);

Thomas Shanks: 84 available, 22 booked (26.19%): Broken down to: Saturday morning 34 available, 13 booked (38.23%); Saturday afternoon 34 available, 5 booked (14.7%); Midweek 16 available, 4 booked (25%);

Bishopton: 42 available, 21 booked (50%): Broken down to: Saturday morning 17 available, 12 booked (70.58%); Saturday afternoon 17 available, 6 booked (35.29%); Midweek 8 available, 3 booked (37.5%).

Renfrewshire Sports Pitches, Playing Fields, and Pavilions Strategy 2022 to 2032 (Draft)

Income: The total number of bookings made, is the actual number of confirmed bookings. No bookings have been removed due to weather call offs. *(The total income, if all pitches were playable and not called off due to weather is £6,798.80. Which equates to an average of £21.79 per game, based on 312 games booked and played – This can be taken out).*

Appendix 3

KHC ongoing Appeal

Our first point is to explain that we have spent a great deal of time looking through an enormous amount of paperwork to respond to this and I would ask that consideration be given to the enormity of the task placed on a Community Council.

In response to Paisley East and Whitehaugh Community Council's return

The minutes confirm that they did not consult with their community and that their support is based solely on their own personal view/opinion. I believe some of the CC members are/were members of KHC, as such their support for the CAT application is biased and not necessarily representative of the Paisley East and Whitehaugh Community.

Their minutes reflect the presentation given to Ralston CC, circulated via our newsletter, which went to every household and was shown at our public meeting. Therefore the 'view' that there was misinformation in Ralston about the CAT application is ridiculous.

Ralston Community Sports Hub is under-utilised BUT, this has only been since Covid. OneRen has it closed for a substantial amount of the week and is not willing to talk to the Community about fully utilising it until the appeal process is exhausted. We have currently sourced grant funding to run classes but are unable to use the Sports Centre for this. The demand is there and as previously said, figures got through Freedom of Information (FOI) show approximately 86,000 visits in the year pre-covid.

In response to OneRen's return:

We wish to highlight that the decline in usage figures are due to the impact of Covid and the greatly reduced hours imposed by OneRen since restrictions eased. The Community Council met with OneRen several times (prior to the CAT) to ask how we can support getting the club numbers back up but, all discussions had to stop when the application was formally submitted.

OneRen have also neglected to reintroduced Vitality classes, which are entirely funded by NHS Scotland, meaning residents in our community have to travel outwith Ralston for these essential classes.

OneRen continue to refuse to open Ralston Sports Centre during the day, however usage figures will instantly increase if OneRen would reopen the facility.

In response to Kelburne Hockey Club's return:

A1 - Ralston Community Sports Centre has been a community asset for nearly 100 years and only requires the support of OneRen for this to continue. The Community Council/Community will reach out to OneRen when the appeal process has been exhausted. Should KHC be successful, the community will not benefit from the facility, as it has in the past. The focus will be on hockey, and football usage will be decimated. See the note below on Football/Ralston Skills concerns and impact.

A2 – KHC already explained at their second public meeting that The Pavilion is in good condition. The building benefitted from a £1 million investment in its recent history.

A3 – Financially, there must be huge concerns still – they have pledges which may or may not materialise. They have grants and funds which they say they can apply for.

KHC says the Council has no money but then requests an interest-free loan of £300k repayable over 50 years. If the interest was charged at 4% per year the true cost of such a loan (over just 40 years) is £694,000.

The community are (almost) unanimously against the KHC application and understands that Sports Scotland will not award any funds to an organisation not supported by the local community (their criteria).

KHC are not financially viable.

- KHC's Business Plan (page 68) indicates income from Staff of £83,610 in year one rising to £94,923 in Year 10. KHC need to explain how they propose to make such significant annual income from staff.
- Furthermore, KHC need to explain how a clubhouse is to make up to £100k. The expected usage of the pavilion by local organisations/groups is not credible, given that each of these groups are already well established and in other locations. For instance, why would the BB and Scouts pay to use the KHC facility, when the BB use St Marks for free and the Scouts have their own building.
- On page 74, KHC estimate hosting 20 birthday parties a year. This seems overly optimistic, considering the the abundance of venues locally, including the Community Centre, Golf Club, St Mark's Church, Bowling Club and the Masonic Halls.
- Likewise the level of gym & studio offerings (page 51) are overly ambitious.

Each of these will significantly impinge on KHC's level of income expressed in their Business Plan.

This represents a serious risk to Ralston Sports Centre and ultimately to Renfrewshire Council. Having transferred the facility to a private organisation, if they are unable to fulfil their undertaking, their response to this question shows they will turn to Renfrewshire Council for further funding.

A4 – Woodland walkways – the grounds are without any woods and the 'Men's shed' would not use the facility when they are already based at Barshaw park Gardens minutes from the Pavilion.

The Bar License application isn't widely covered and had already been explained to KHC. They said at their online meeting when asked if they intended on having a bar – 'there isn't a plan to apply for a bar license in phase 1'.

A Café – we already have a café – 2 minutes from the Centre and a new one about to open 5 minutes from the centre. There is no need for another and therefore no benefit to the community

Football/Ralston Skills concerns/impact:

Pitch Surface - One Ren stated the pitch had a 7–10-year life, if not longer; therefore, KHC would be lifting a pitch that has a longer life than they have declared. Also, Renfrewshire Council had/have £1 million for Astro pitch improvements - Mark Tokelly or Daryl Ramage did the report to see which pitches needed improvement. Ralston was not anywhere close to the top of that list.

The proposed new pitch is described as an international quality, but it is not what the international teams play on; they still play on water-based pitches; therefore, it would not bring international hockey to Renfrewshire anytime soon. In any event, these pitches are not

suitable for football. All National League Teams that play in KHC's League play on water-based pitches.

Pitch Availability Report - is a major point of contention and OneRen has now said the report is incorrect. Some of the grass pitches are on the list to let but can't be used because they do not have changing rooms or the pitch floods after a certain time of year; therefore, can't be used. These should not be on the list as being available. You can hire a grass pitch at night even without floodlights i.e., it's still on the booking list as available. Daryl Ramage did this report and tried to put it forward but eventually agreed it's not factually correct. The teams train on 1/4 Astro Pitches and nearly every let is taken.

On Saturday morning age group football, the Paisley and District book all the Astro pitches in Renfrewshire to use for their teams as grass pitches are so unreliable. It may look like teams are from other wards, but they will be in the leagues involved.

Astro pitches during the weekdays are not used as much but that's because nothing happens children and young people are at their place of education. OneRen knows they don't have enough Football Astro Facilities and Sport Scotland have said they will look at how many facilities are currently in the area to decide if they would assist in Funding.

KHC mention another pitch. This would have been a true Partnership with the community and teams that use the facility and OneRen. That would have been likely to attract more funding with the backing of the community, but that was a total non-starter from KHC and they did not want to pursue this.

Ralston skills will not be able to operate in the current proposal and will cease to exist which would be a huge loss to the community with over 1000 users, mostly children and young people would be unable to play football. There isn't any viable alternative for current users of the Astro pitch and the grass pitch is a non-starter due to flooding and the absence of lighting. Three large football clubs have confirmed the dire shortage of football pitches at the times they are needed. These clubs are St Peters, Gleniffer Thistle and Evro. Ralston Skills has run for over 25 years in the facility helping thousands of young people enjoy sport on Saturday mornings during term time

In summary:

The Facility is a Going Concern and should not have been considered from the very beginning. OneRen confirmed that the facility was used on 86,000 occasions in 2018, pre covid and the slashed opening hours post covid.

92% of representations received (local community and current users) by Renfrewshire Council were against the KHC CAT.

The two other Renfrewshire Hockey Clubs, Anchor and Ferguslie Ladies, are against the KHC CAT. This is not the type of facility that the Community Empowerment Act was aimed at. Rather it was for facilities that were badly run down and hardly used. The fact the facility is a going concern explains why so many people have campaigned to keep it in public control. Should the application be approved, it would be a transfer of an asset out of the community.

The KHC charity constitution states three beneficiaries- KHC members; (local) Residents and Users of the facility with only KHC having full voting rights.

Some 12 years ago the then Allanton Playing Fields was given by Renfrewshire Council to St Mirren to be used as its training ground. The community were promised access to this facility, but this has never happened. If KHC was awarded the CAT this would mean there was no publicly run green space in Ralston.

Renfrewshire Council has some £400k allocated for the development of hockey at the On-x where all hockey clubs could benefit.

Ralston Community Council and many local groups and classes want to work in partnership with OneRen and Renfrewshire Council to make the most of the Ralston Community Sports Centre.

We understand also that from the most recent 2022 Asset Review Register undertaken and updated by Renfrewshire Council; Ralston Community Sport Centre is listed as 'at-risk' The at-risk status could be because the facility is the subject of a community asset transfer. This should be verified by Renfrewshire Council.

Yours sincerely,

Allan Thompson

Allan Thompson
Chair
Ralston Community Council